


floor plan worksheet - main level

ROOM NAME	AREA (S.F.)	LOAD FACTOR	TOTAL PARKING SPACES REQ'D
SANCTUARY	1,000	0.85	250.00
PLATFORM	1,647	1/300	5.49
MUSIC ROOM	241	1/300	0.80
LOBBY	1,560	1/300	5.20
EQUIPMENT	80	*	0.00
WOMEN'S RESTROOM	200	*	0.00
WOMEN'S RESTROOM	280	*	0.00
BREAK	160	*	0.00
CONFERENCE	254	1/300	0.85
RESTROOM	60	*	0.00
RESTROOM	34	*	0.00
PASTOR OFFICE	150	1/300	0.50
OFFICE	95	1/300	0.32
OFFICE	81	1/300	0.27
OFFICE	81	1/300	0.27
OFFICE	81	1/300	0.27
OFFICE	81	1/300	0.27
RECEPTION	240	1/300	0.80
EQUIPMENT	53	*	0.00
EQUIPMENT	415	*	0.00
CLASSROOM	205	1/300	0.68
CLASSROOM	233	1/300	0.78
RESTROOM	60	*	0.00
CLASSROOM	450	1/300	1.50
CLASSROOM	450	1/300	1.50
RESTROOM	60	*	0.00
CLASSROOM	450	1/300	1.50
CLASSROOM	450	1/300	1.50
RESTROOM	60	*	0.00
CLASSROOM	450	1/300	1.50

* NON MEETING AREA: NOT APPLICABLE

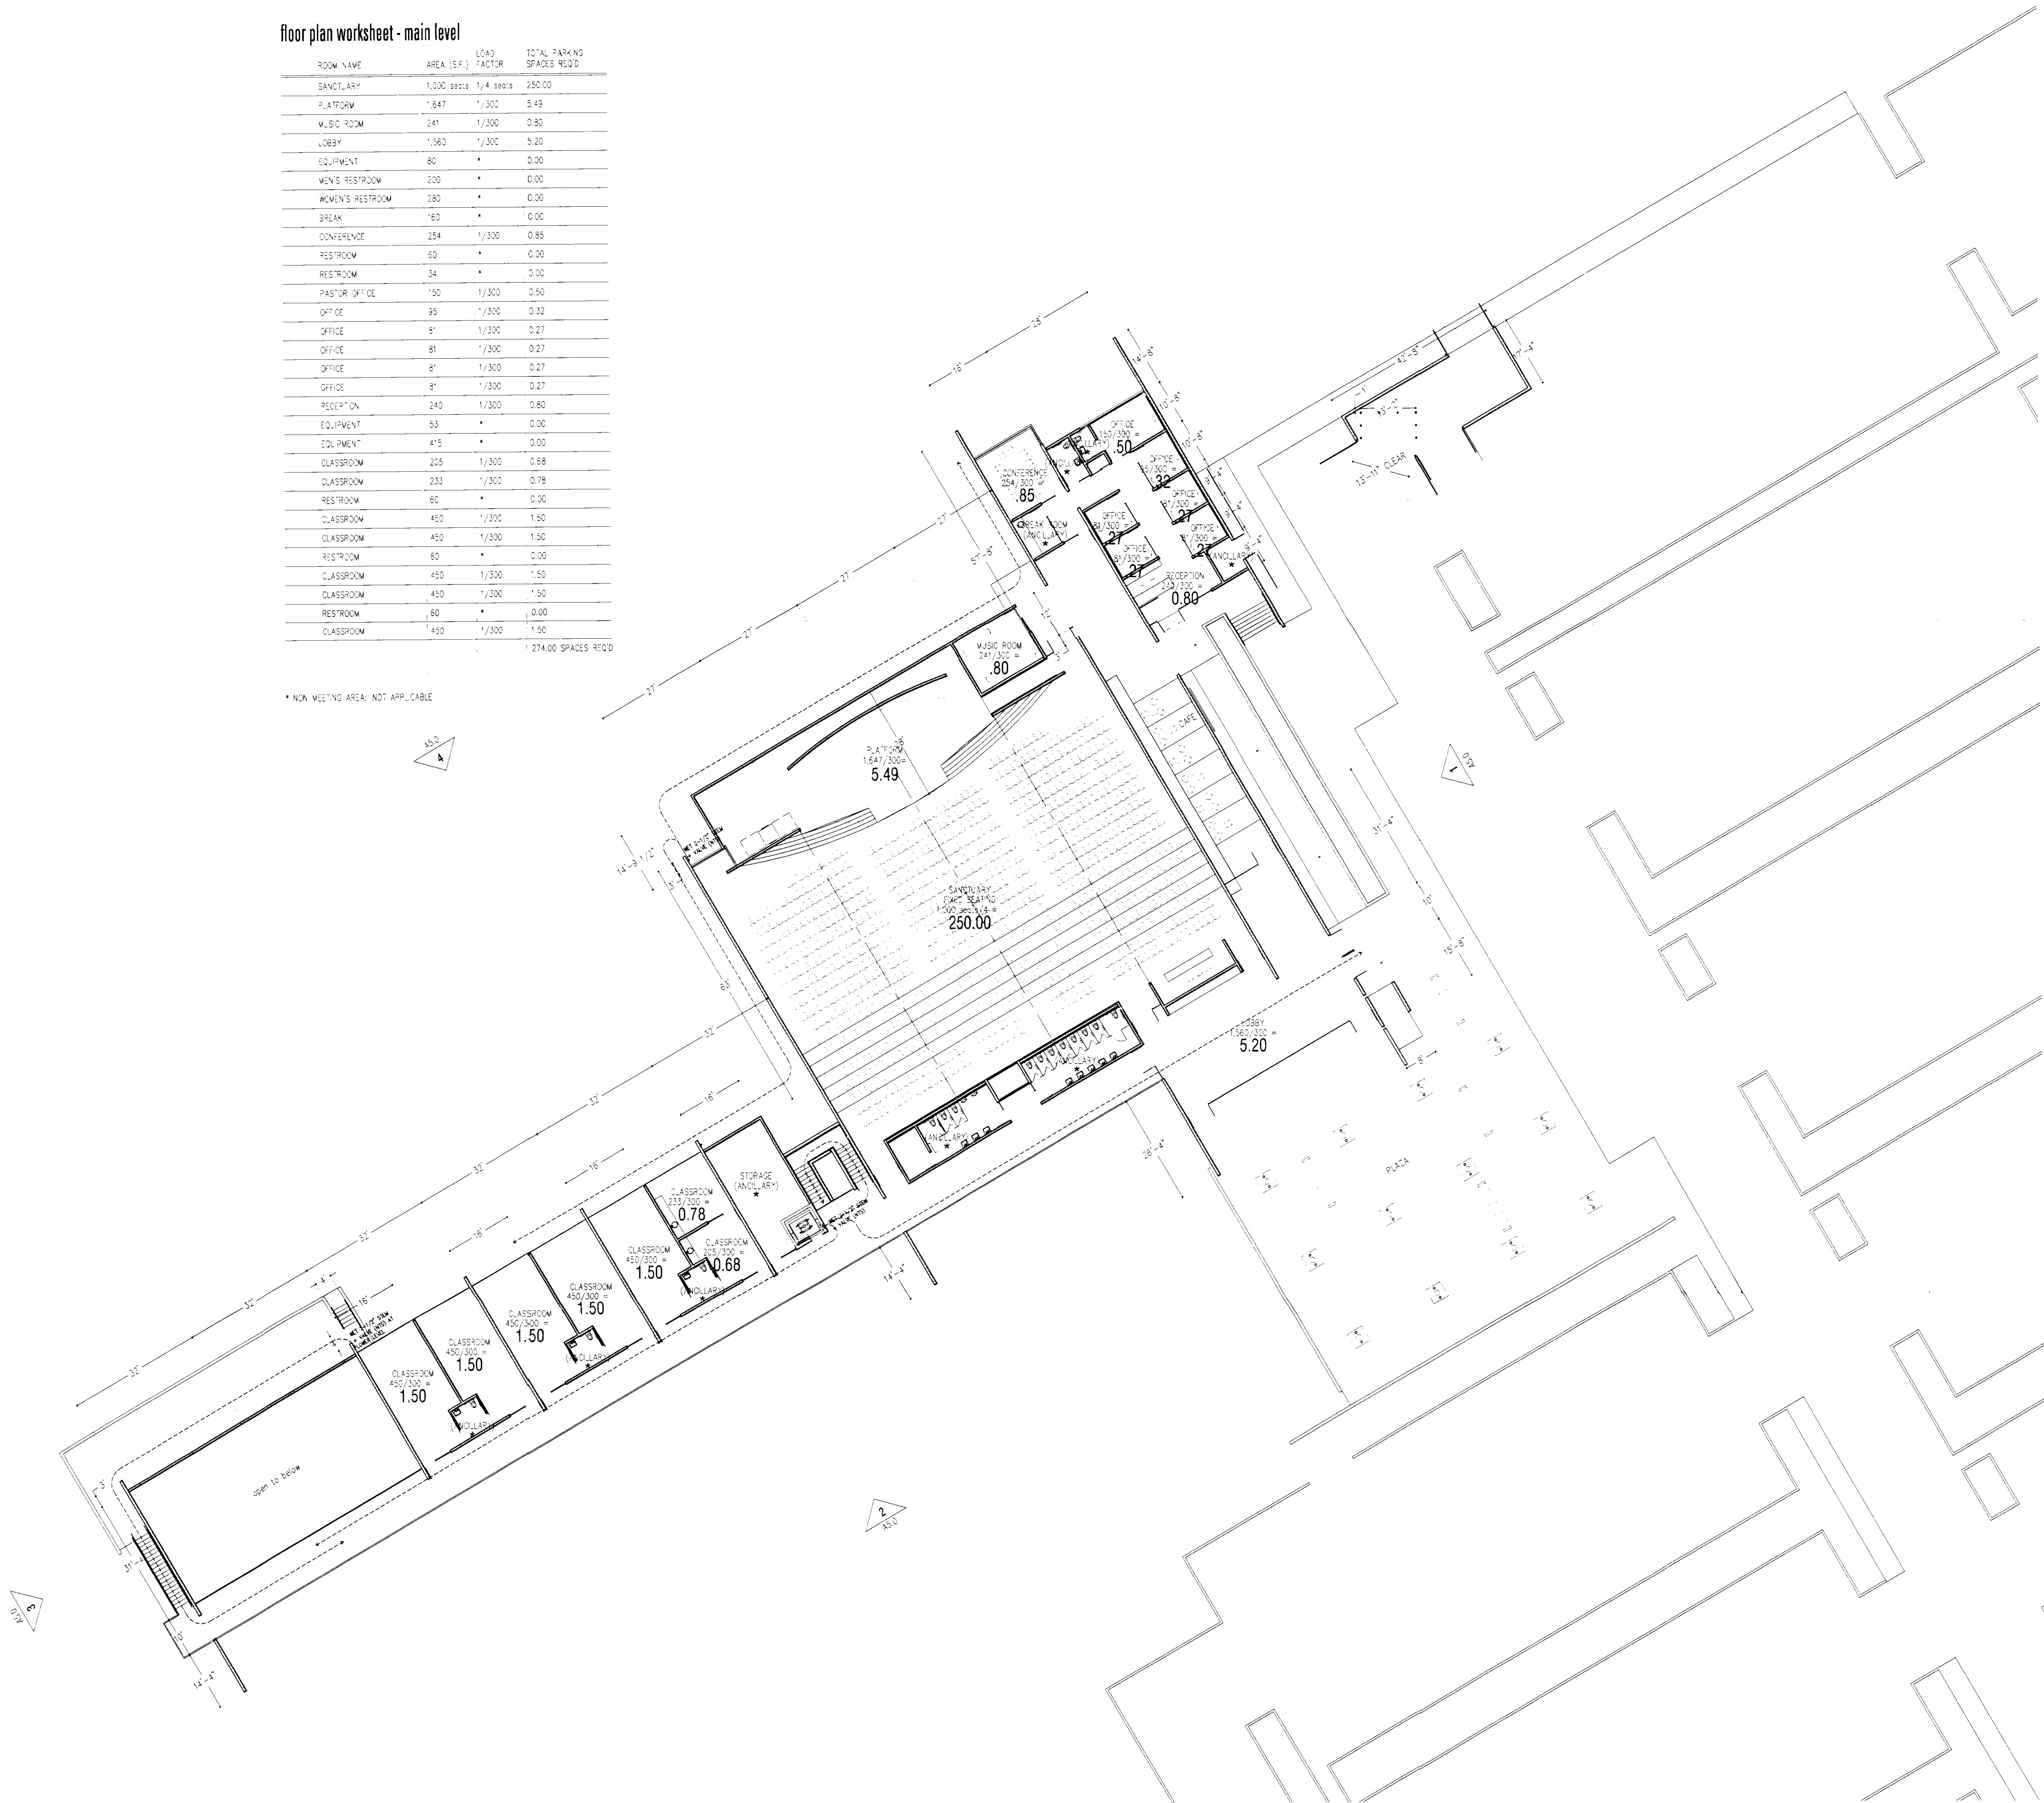


1 main level floor plan
DR6. SCALE: 1/16" = 1'-0"

floor plan worksheet - lower level

ROOM NAME	AREA (SF)	LOAD FACTOR	TOTAL PARKING SPACES REQ'D
CLASSROOM	1,899	1/300	6.33
FUTURE HALL	2,923	1/300	9.74
WARMING KITCHEN	233	1/300	0.78
STORAGE	56	*	0
EQUIPMENT	68	*	0
TOILET	46	*	0
			16.85 SPACES

* NON MEETING AREA: NOT APPLICABLE

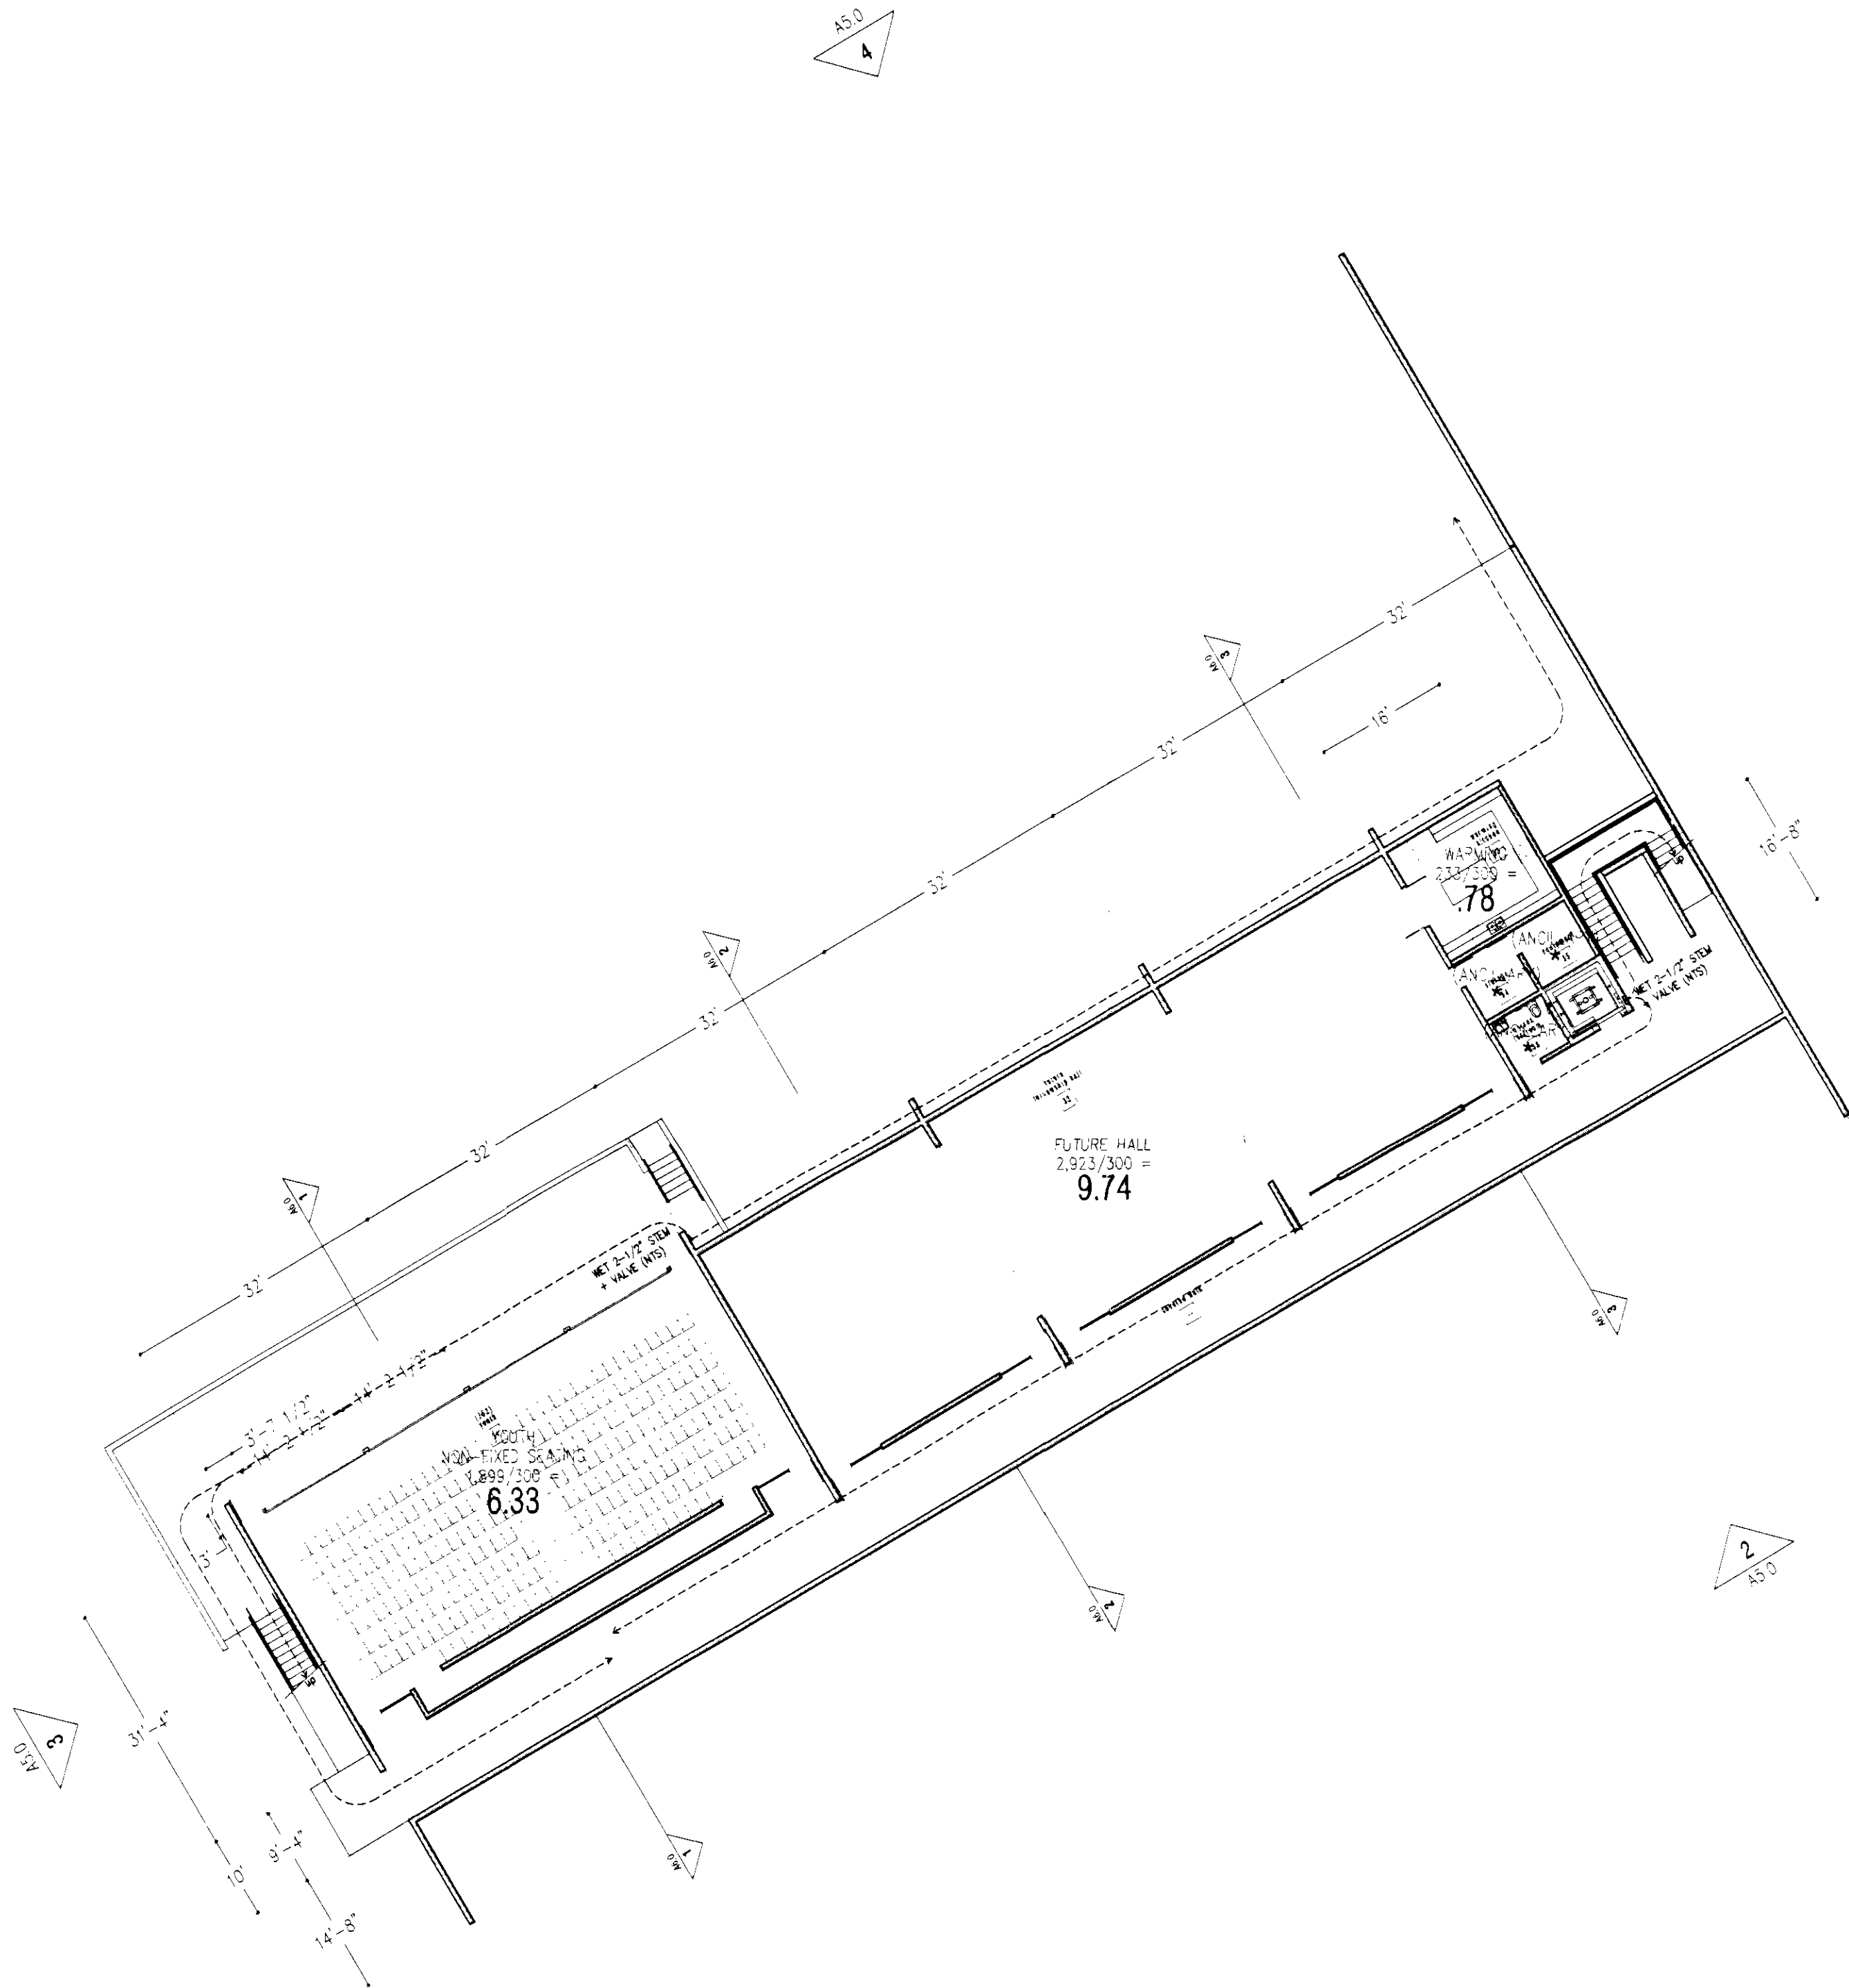

case #88-PA-

DR6.0

lower level floor
1/16"

scottsdale first assen

DREAM CENT

pima road l via
scottsdale, ariz



25 jur
© copyright

DeBARTOLO archi
4450 north twelf
num
phoenix, arizona
tel 602.21
fax 602.21