




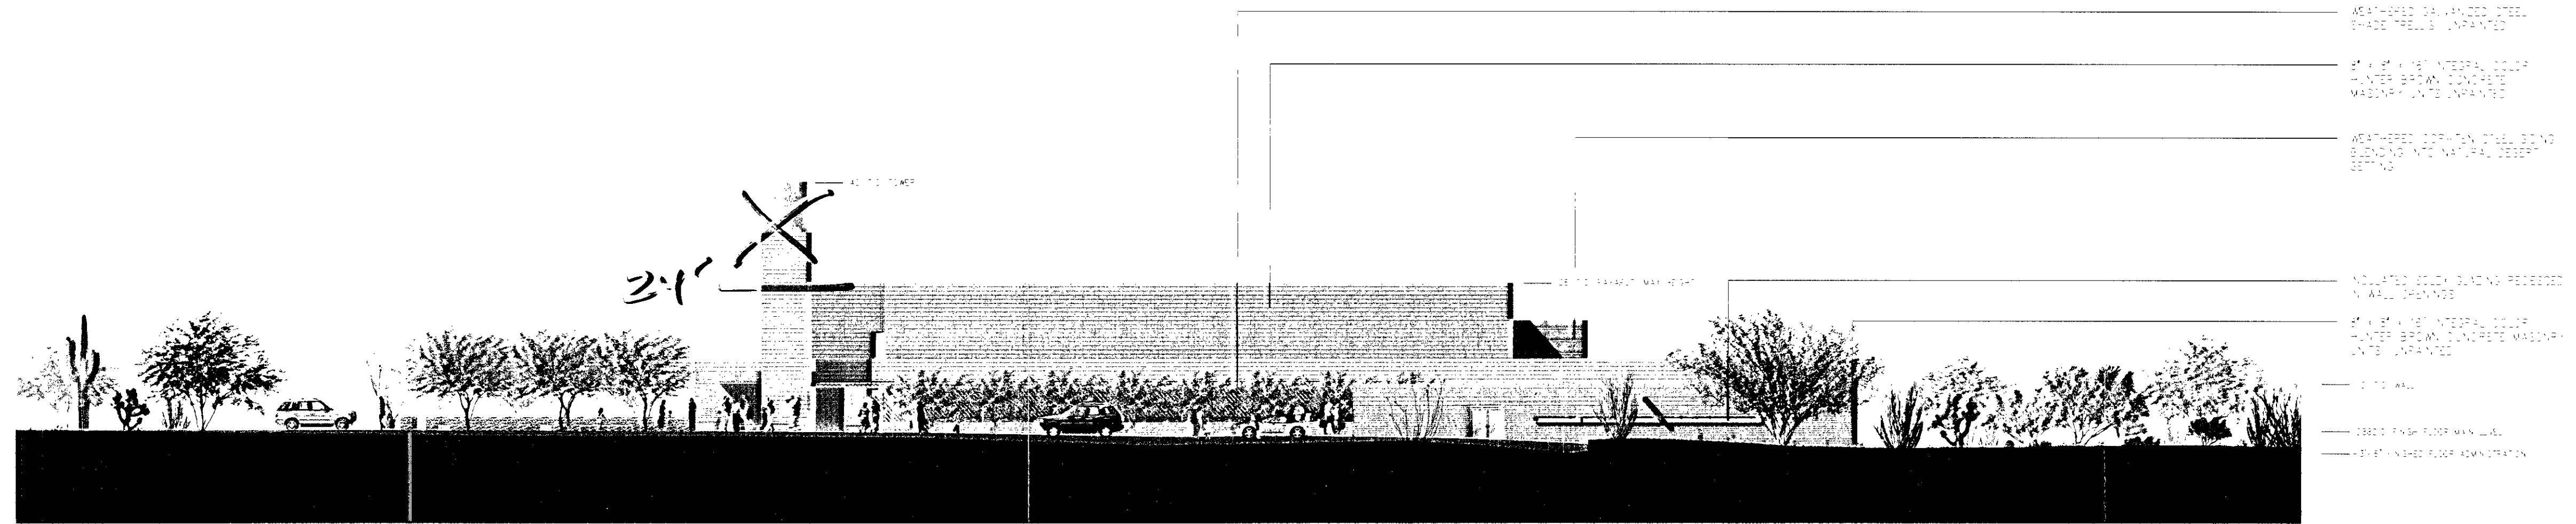

1 east elevation
1/16" SCALE - 1' = 16" H x 1/2"

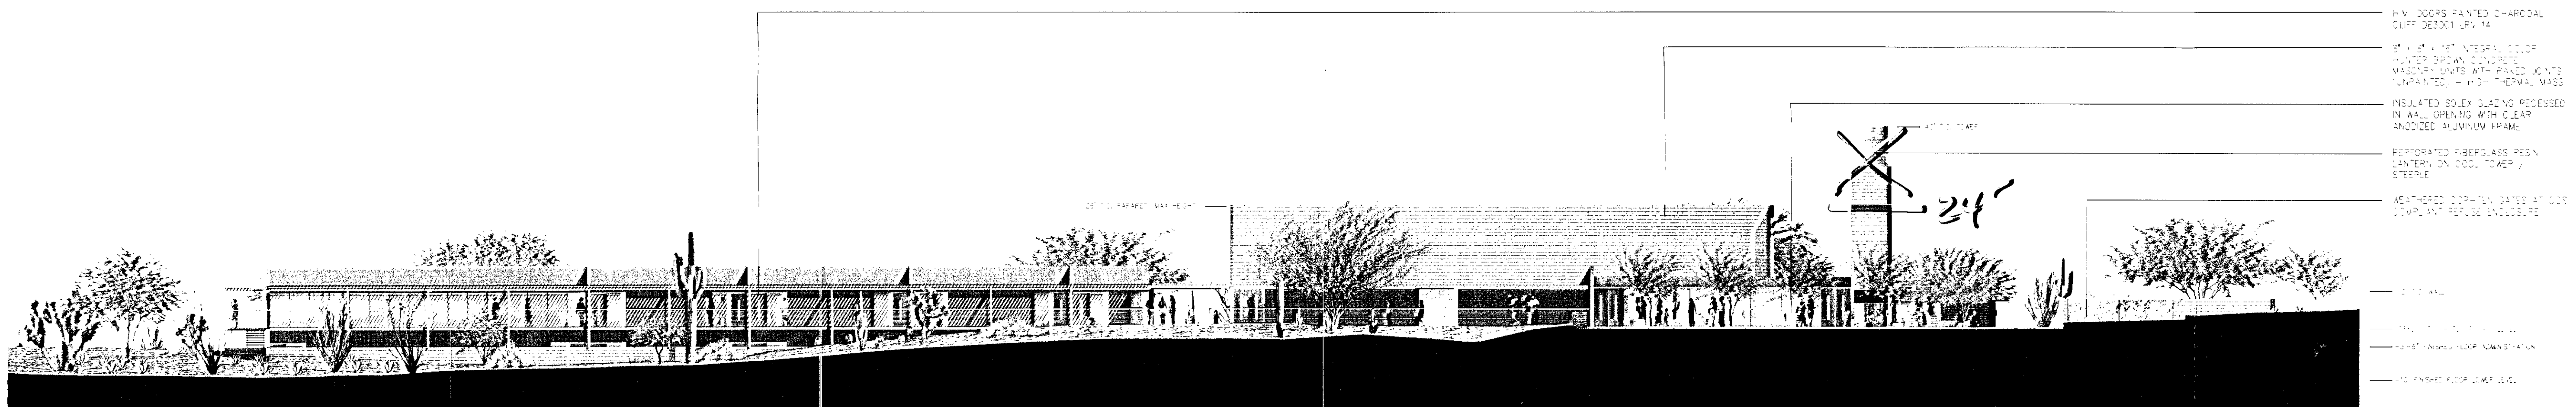

2 south elevation
1/16" SCALE - 1' = 16" H x 1/2"

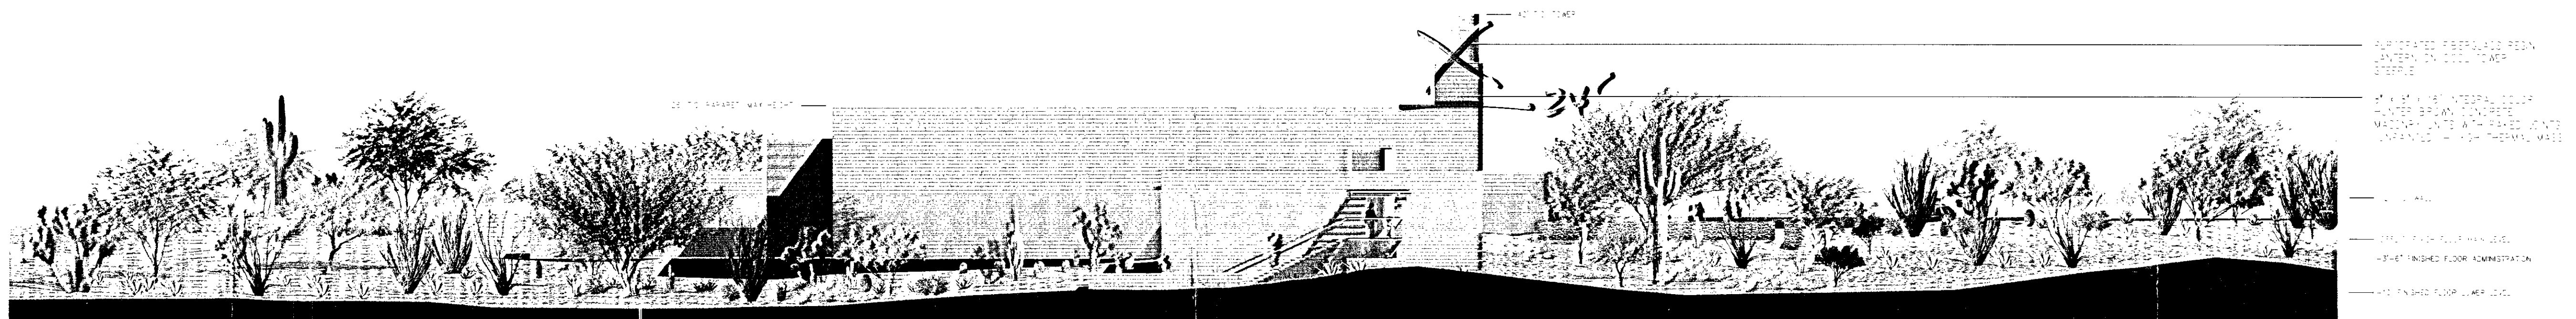

3 west elevation
1/16" SCALE - 1' = 16" H x 1/2"



4 north elevation
1/16" SCALE - 1' = 16" H x 1/2"


case #88-PA-2001

DR5.0

elevations
1/16" = 1'-0"

scottsdale first assembly
DREAM CENTER

pima road / via dona
scottsdale, arizona

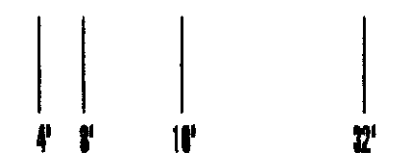

13 MAY 2003

© copyright 2003

0142

DeBARTOLO architects


4450 north twelfth street

number 268


phoenix, arizona 85014

tel 602.264.6617


fax 602.264.0891

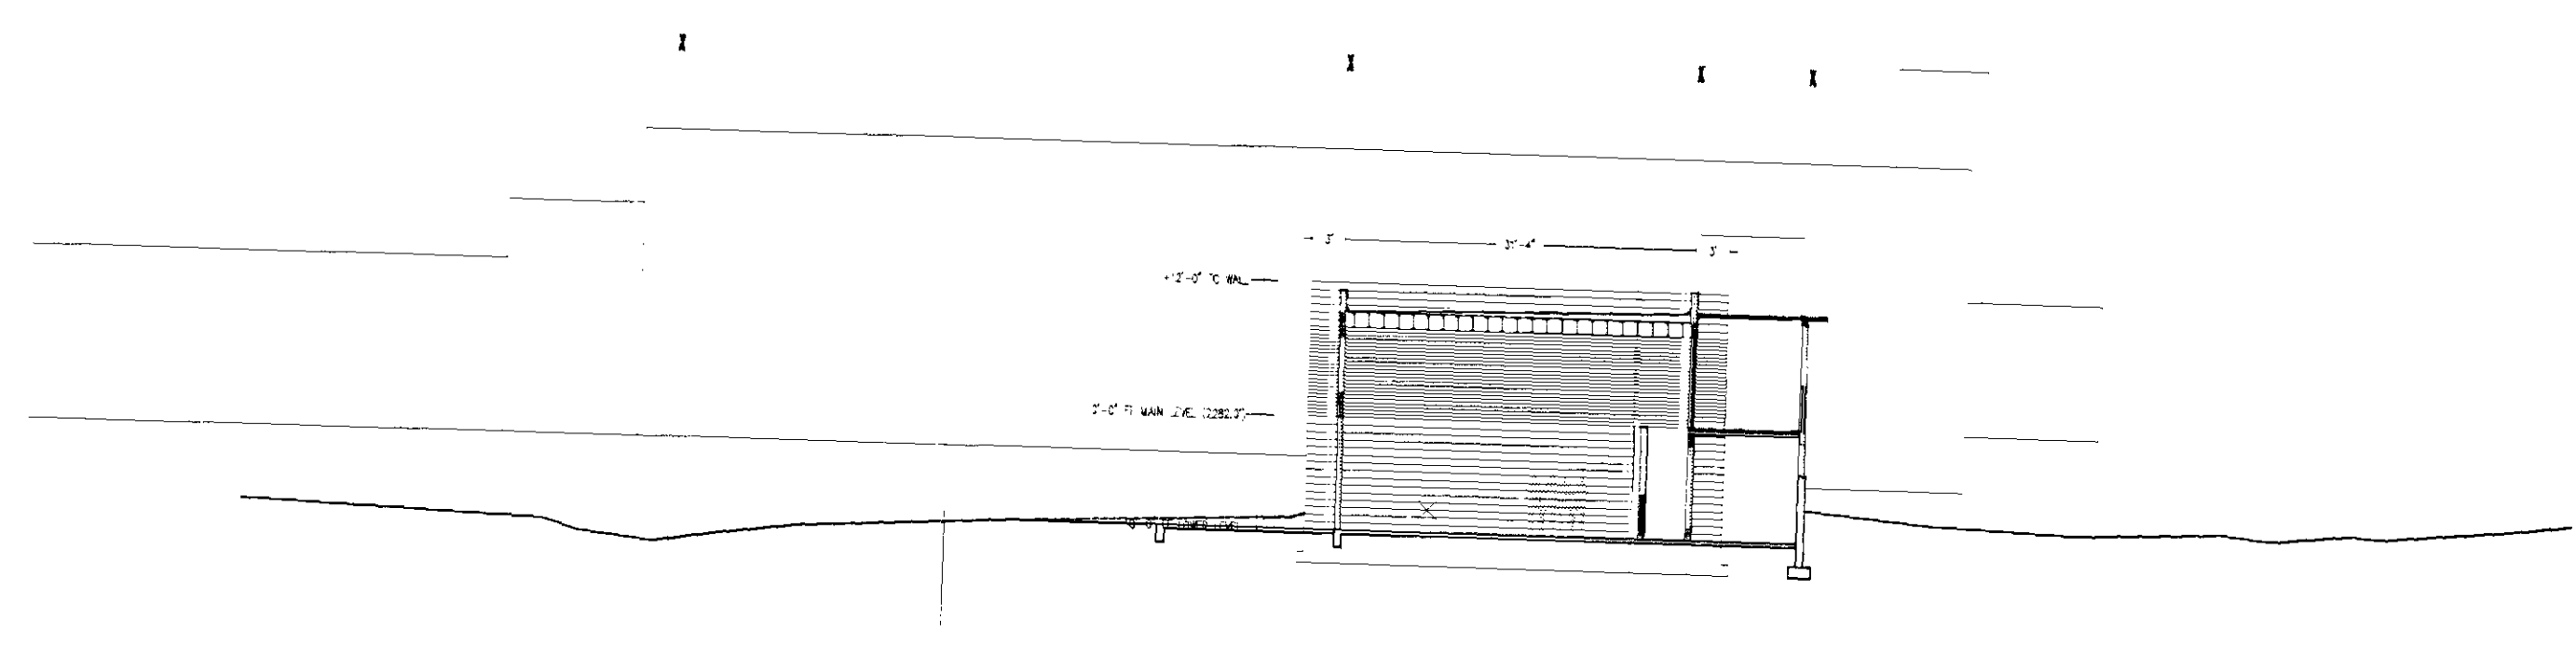


1. section through south room

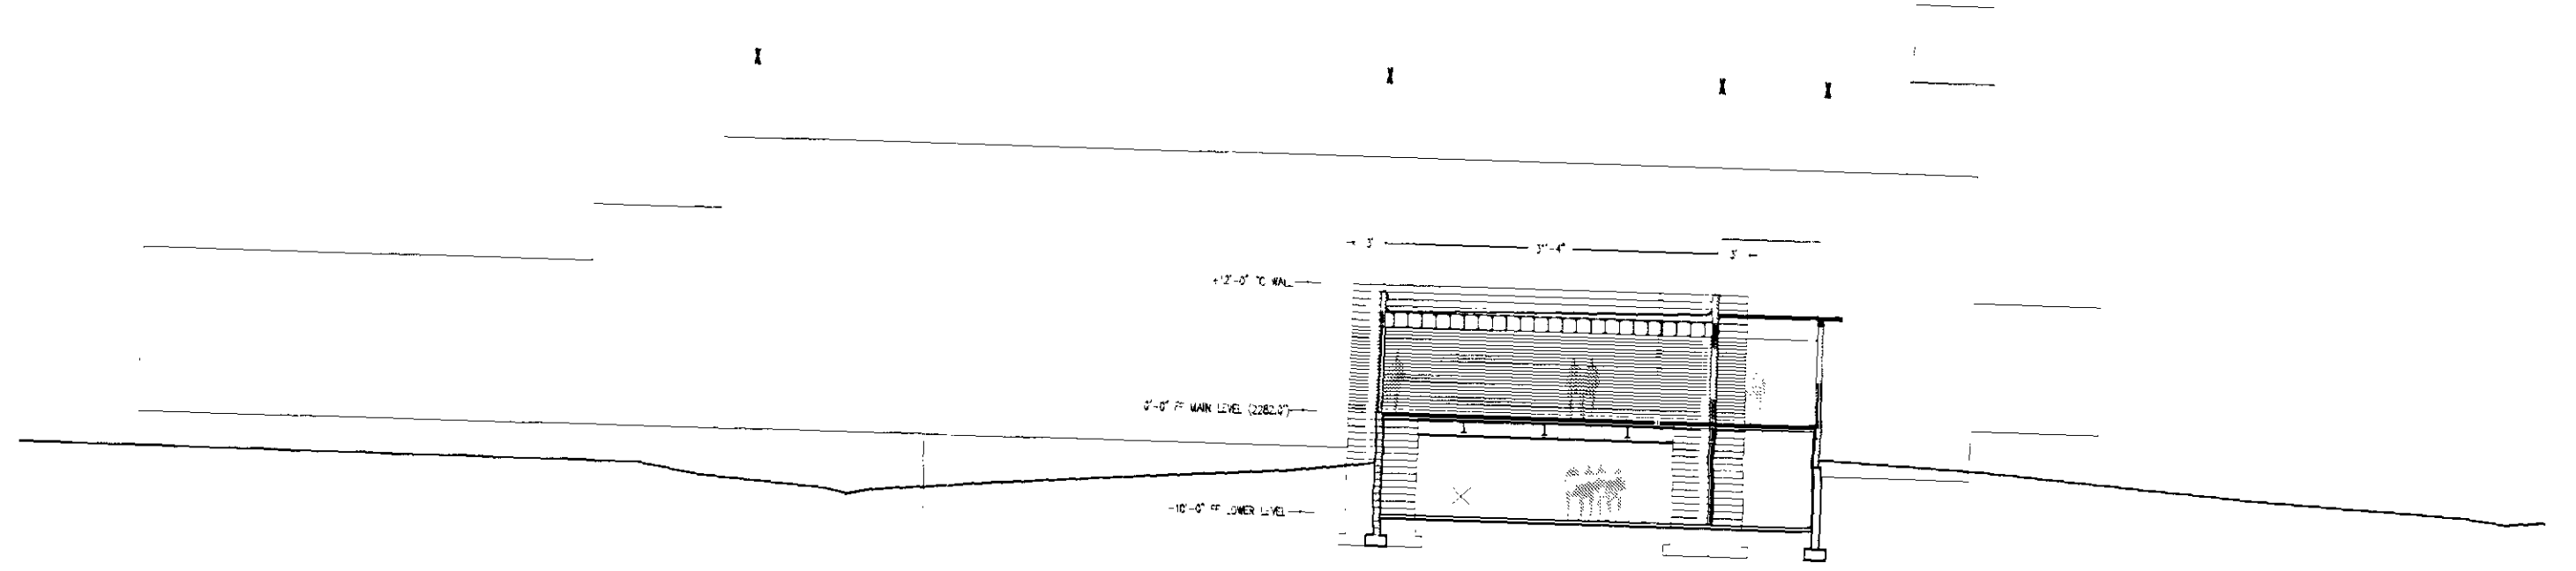


2. section through classroom + hallway

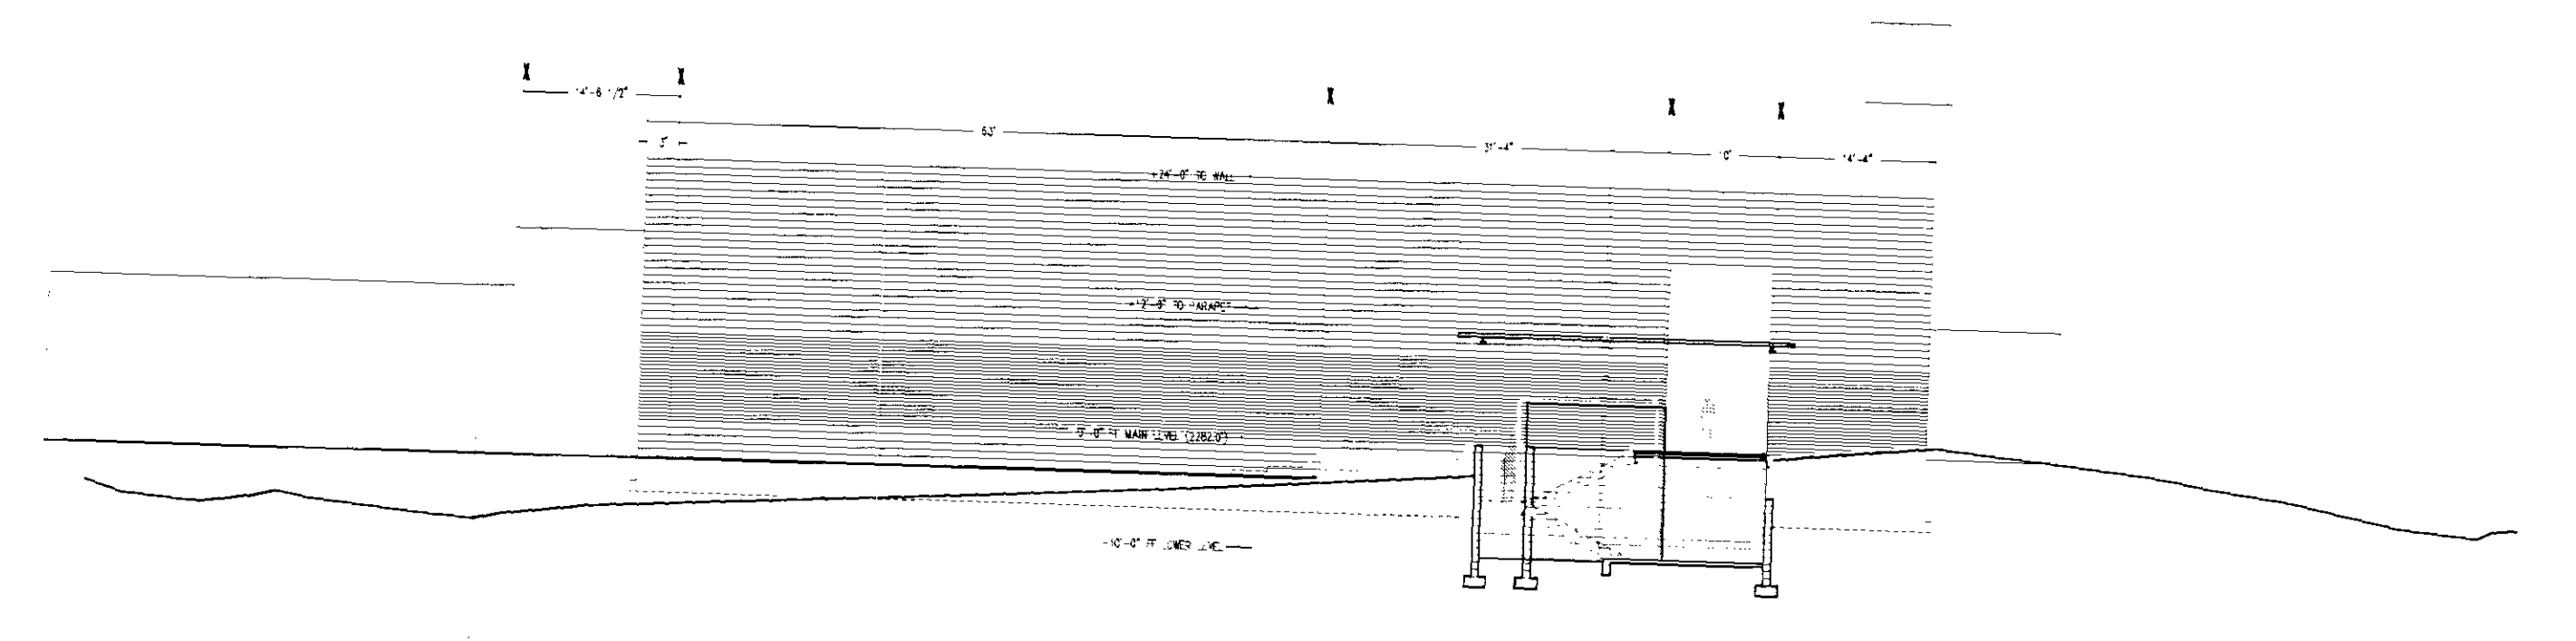


3. section through classroom + hallway

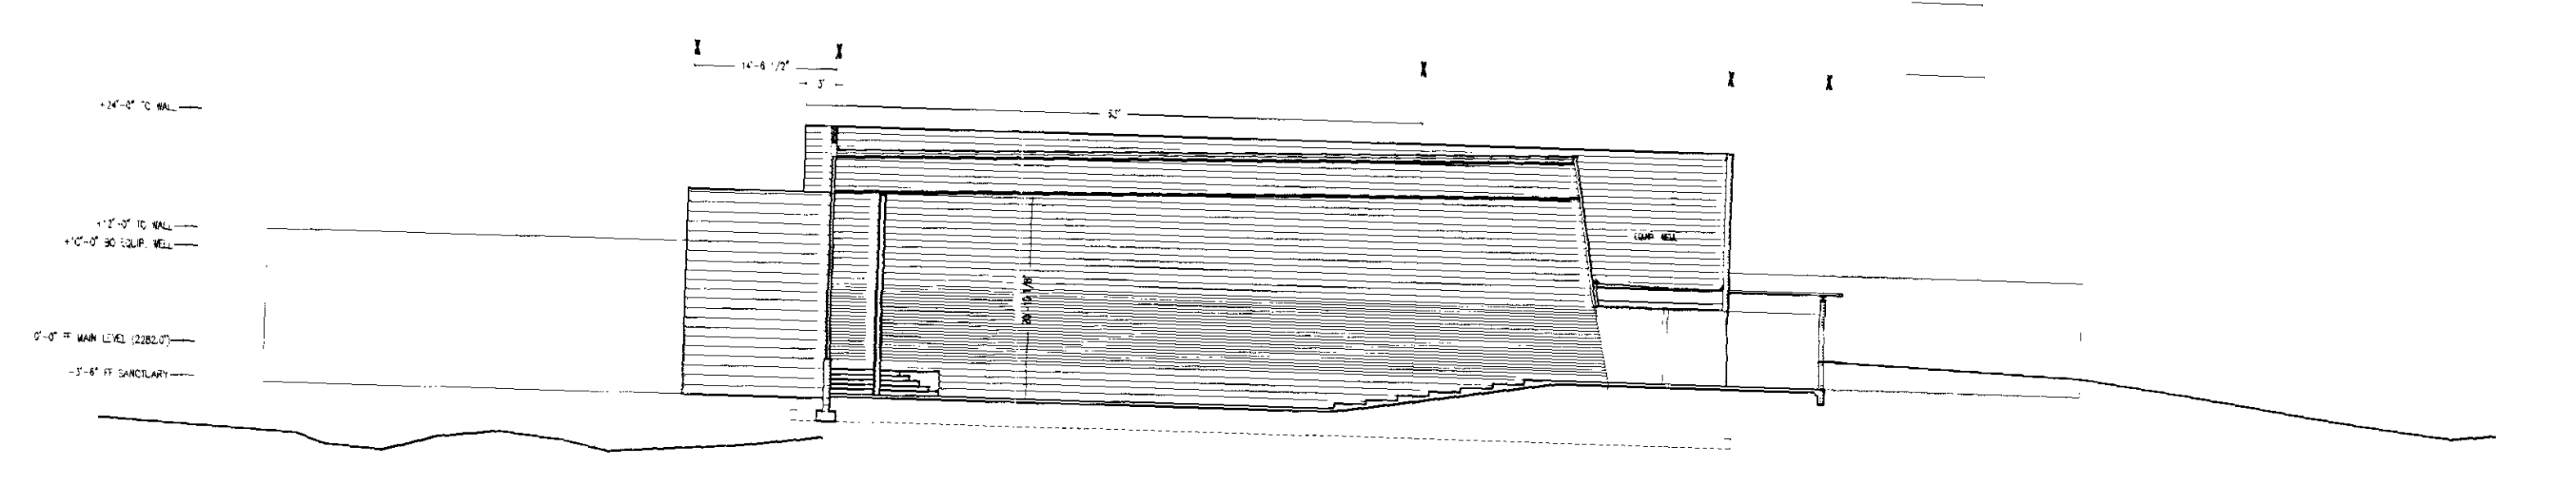


4. section through classroom

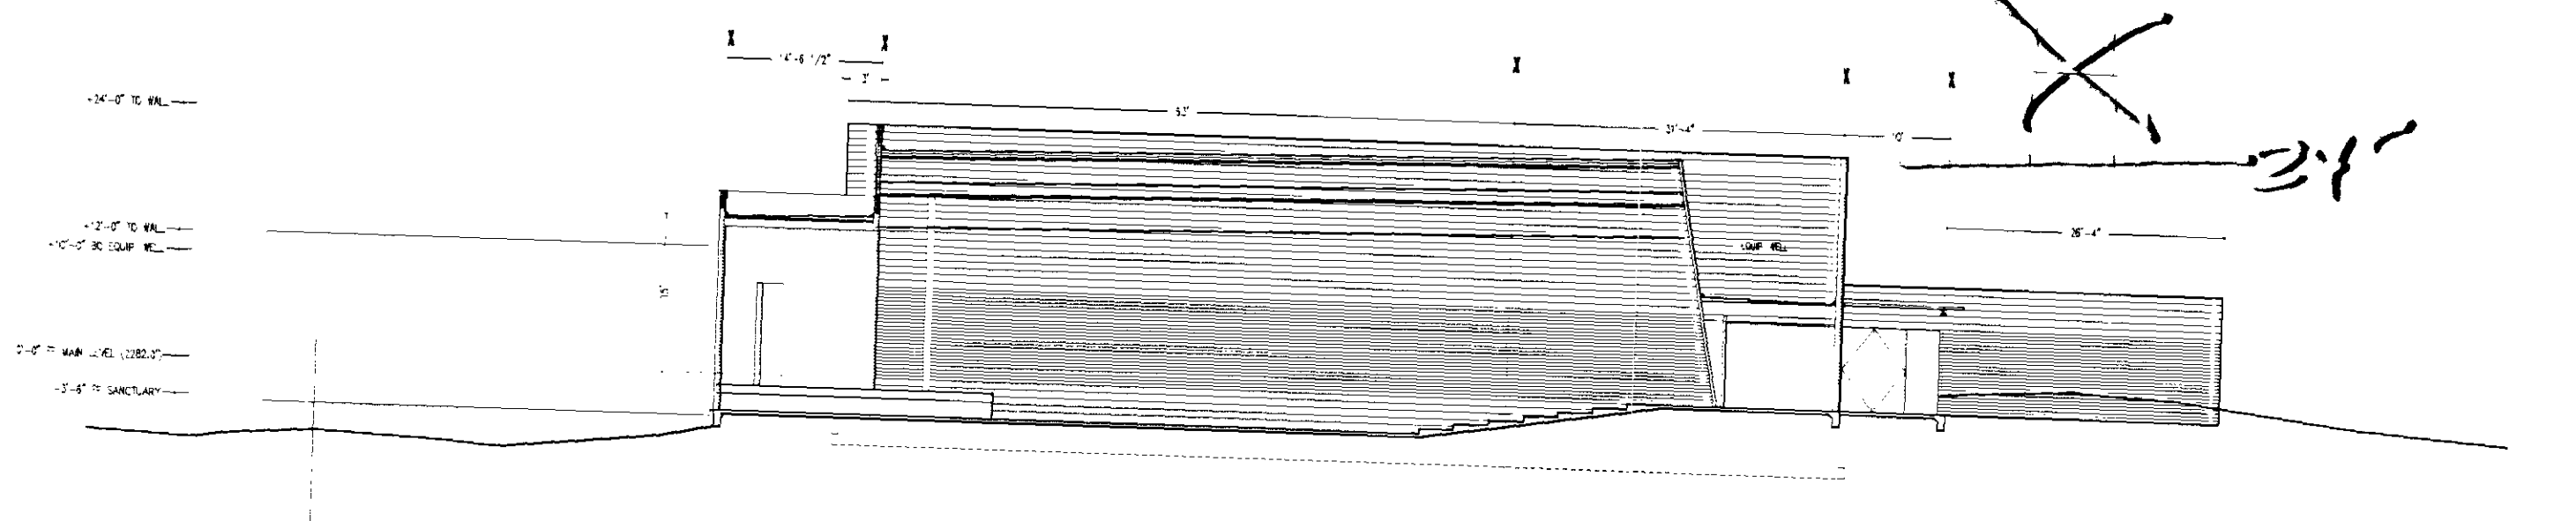


5. section through classroom

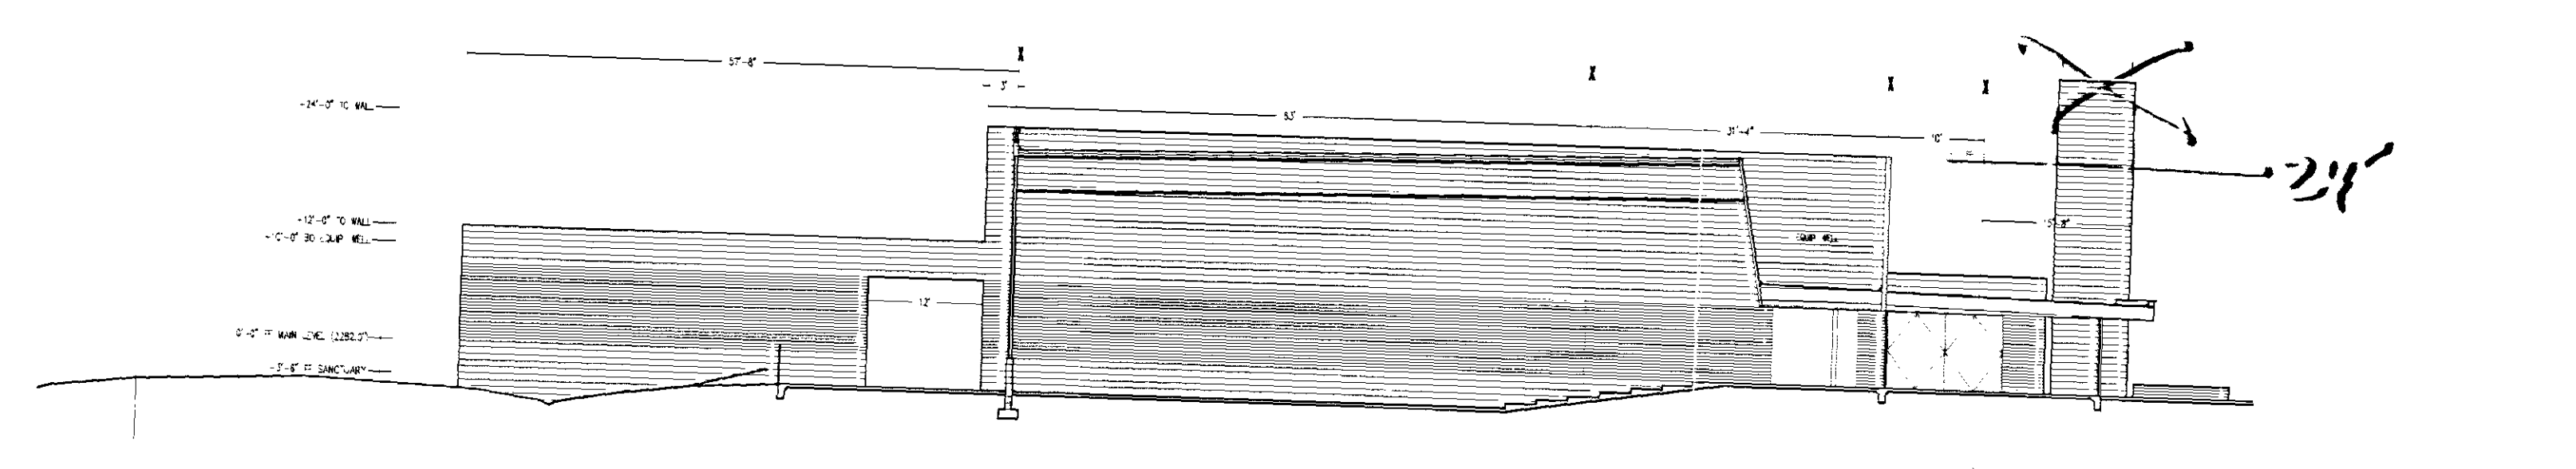

6. section through classroom

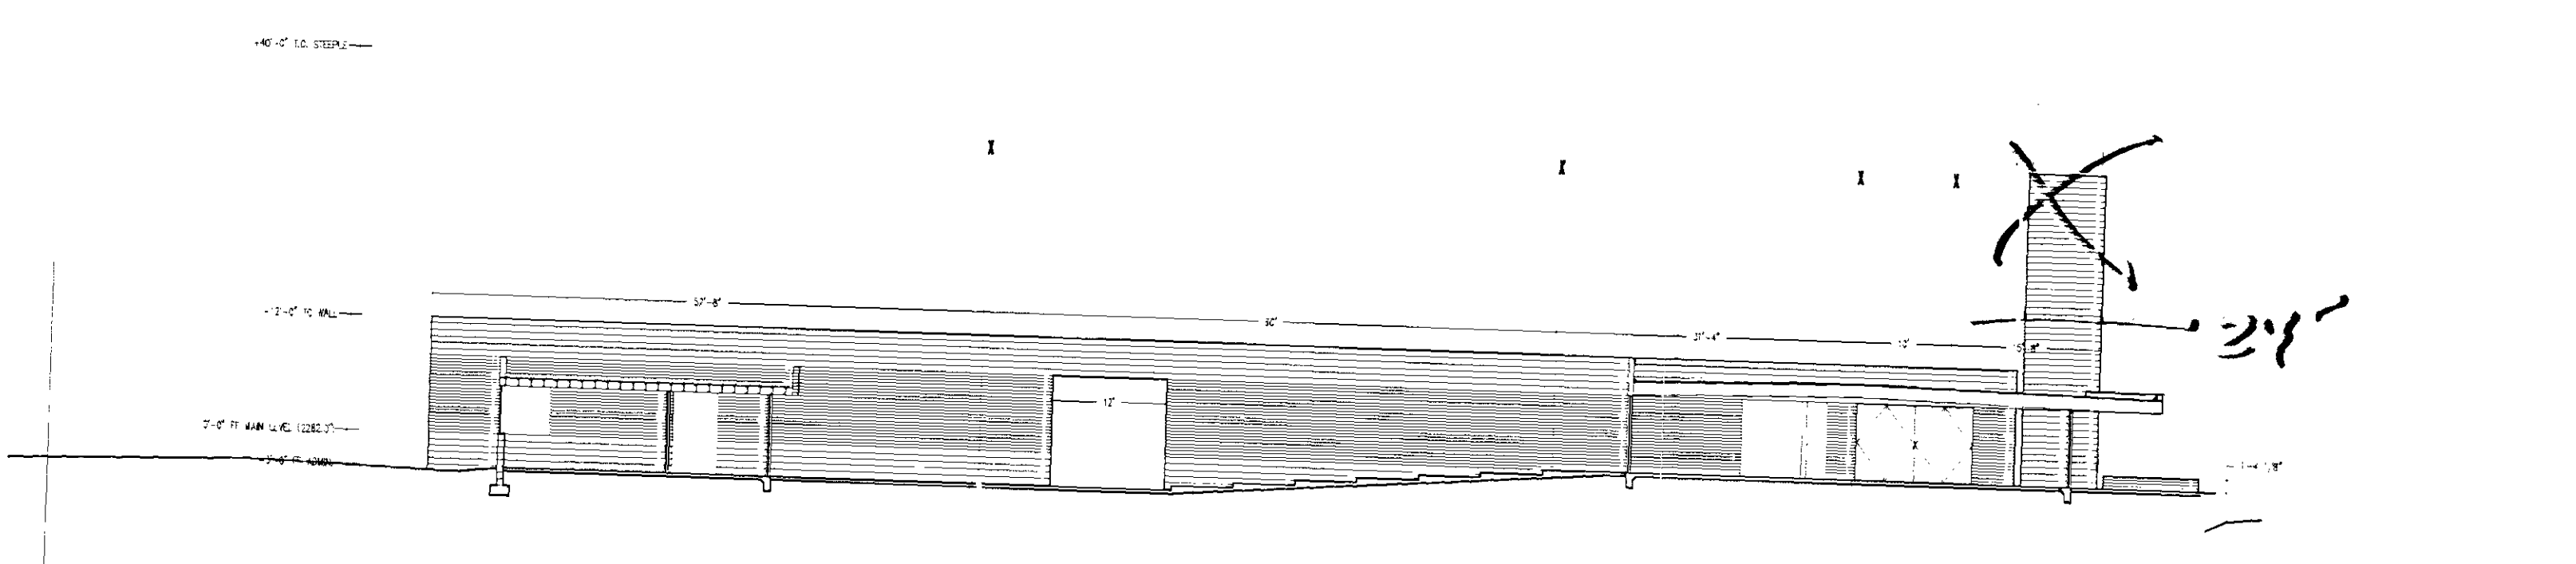

7. section through lobby + conference room

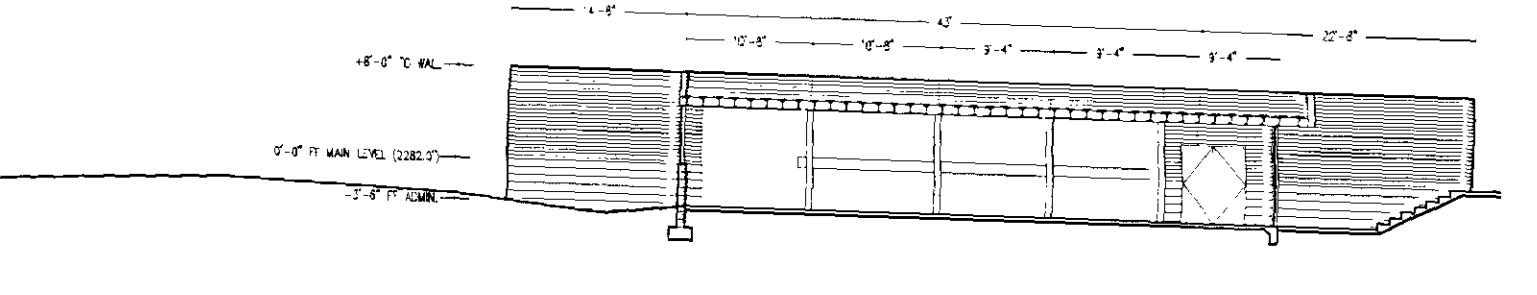

8. section through administration

case #
DR4.
scottsdale first
DREAM CENTER
pima road l
scottsdale

DeBARTOLO a
4450 north
phoenix, az
tel
fax