



ROOM NAME	AREA (SF)	PERCENTAGE
TOTAL ROOF AREA *	22,428.6	-
TOWER / STEEPLE	16.0	0.07%
PLATFORM PARAPET	5.3	0.02%
SANCTUARY PARAPET	266.2	1.14%
SANCTUARY ROOF	7,460.4	33.26%
TOTAL ROOF AREA OVER 24"	7,737.9	34.50%

* DOES NOT INCLUDE TREES

case #88

DR4

portion of building over 24' above

scottsdale first a

DREAM CEN

pima road l v
scottsdale,

0 3 1

© Cl

DeBARTOLO a:

4450 north


phoenix a

phoenix, a

404

121

ROOF PLAN
(BUILDING HEIGHT)
36-DR-200
07/24/2003

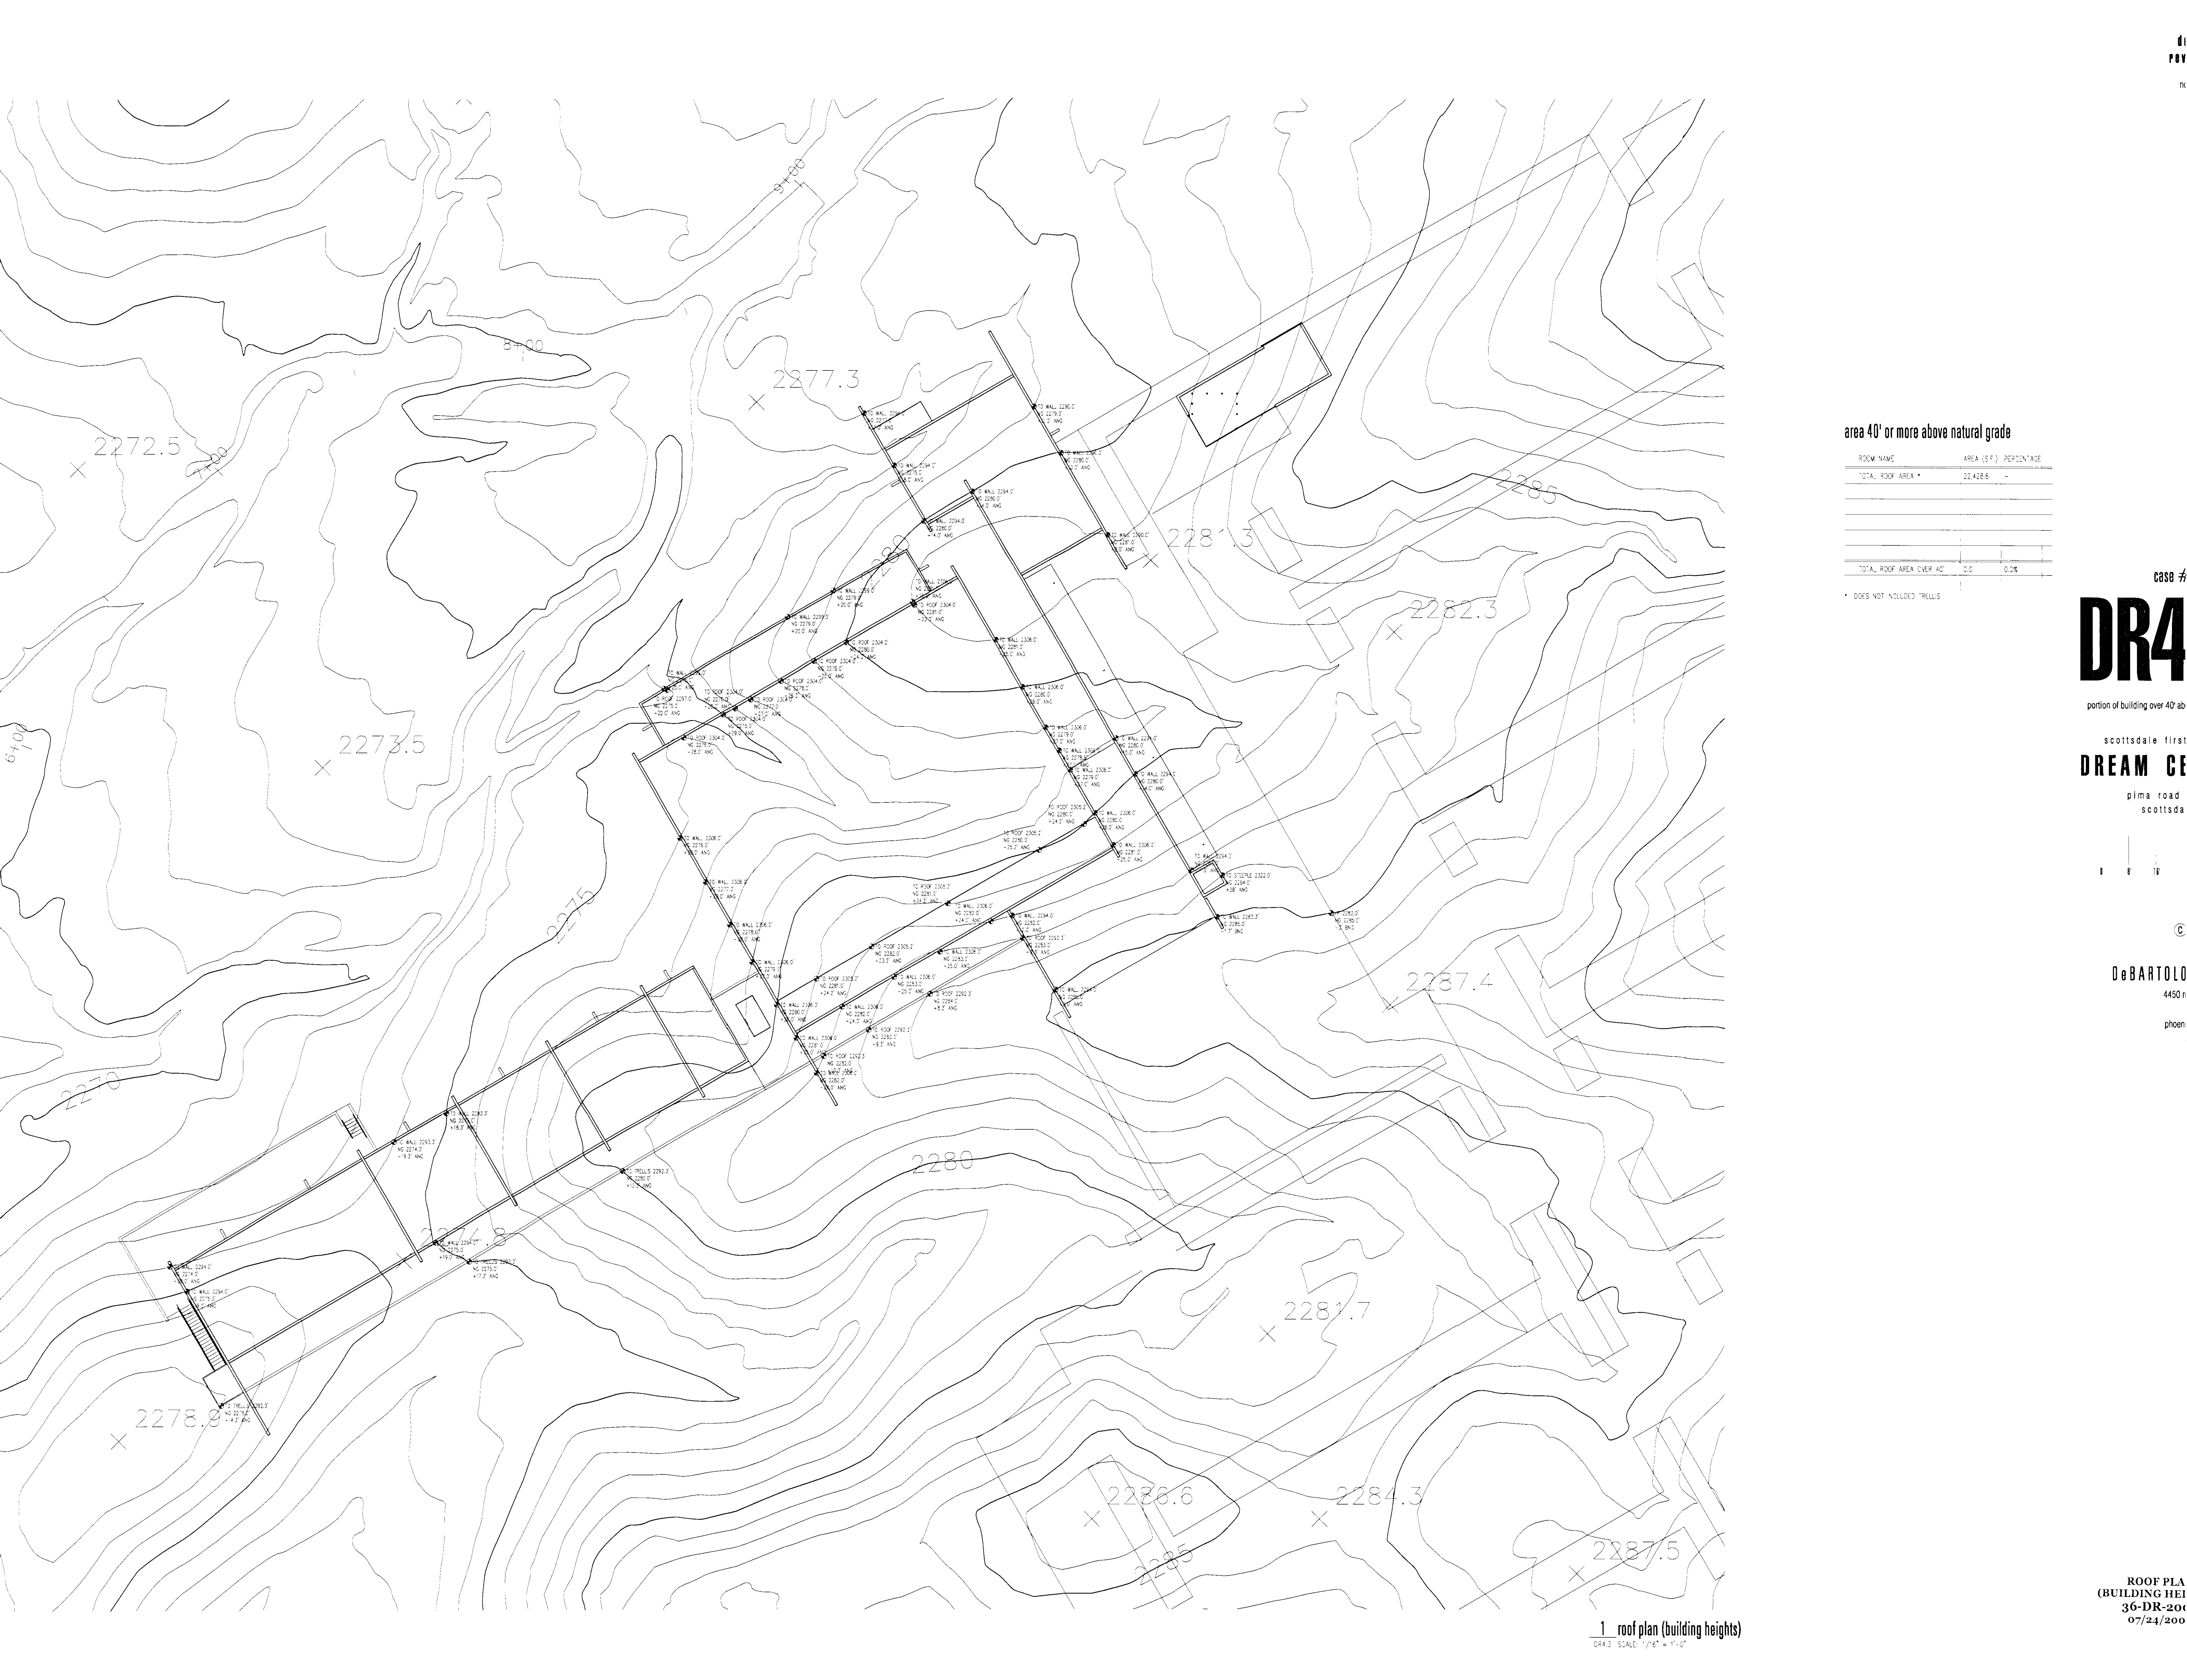

area 40' or more above natural grade

ROOM NAME	AREA (SF)	PERCENTAGE
TOTAL ROOF AREA *	22,428.6	-
TOTAL ROOF AREA OVER 40'	0.0	0.0%

* DOES NOT INCLUDE TRELLIS


case #
DR4

portion of building over 40' ab

scottsdale first

DREAM CE

pima road
scottsdale

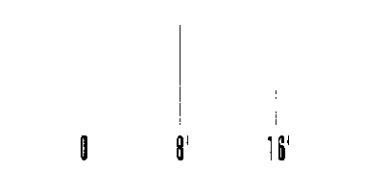

©

DeBARTOLO

4450 n

phoen

ROOF PLA
(BUILDING HEI
36-DR-200
07/24/200

1 roof plan (building heights)

DR4.3 SCALE: 1/8" = 1'-0"