






0 40 80

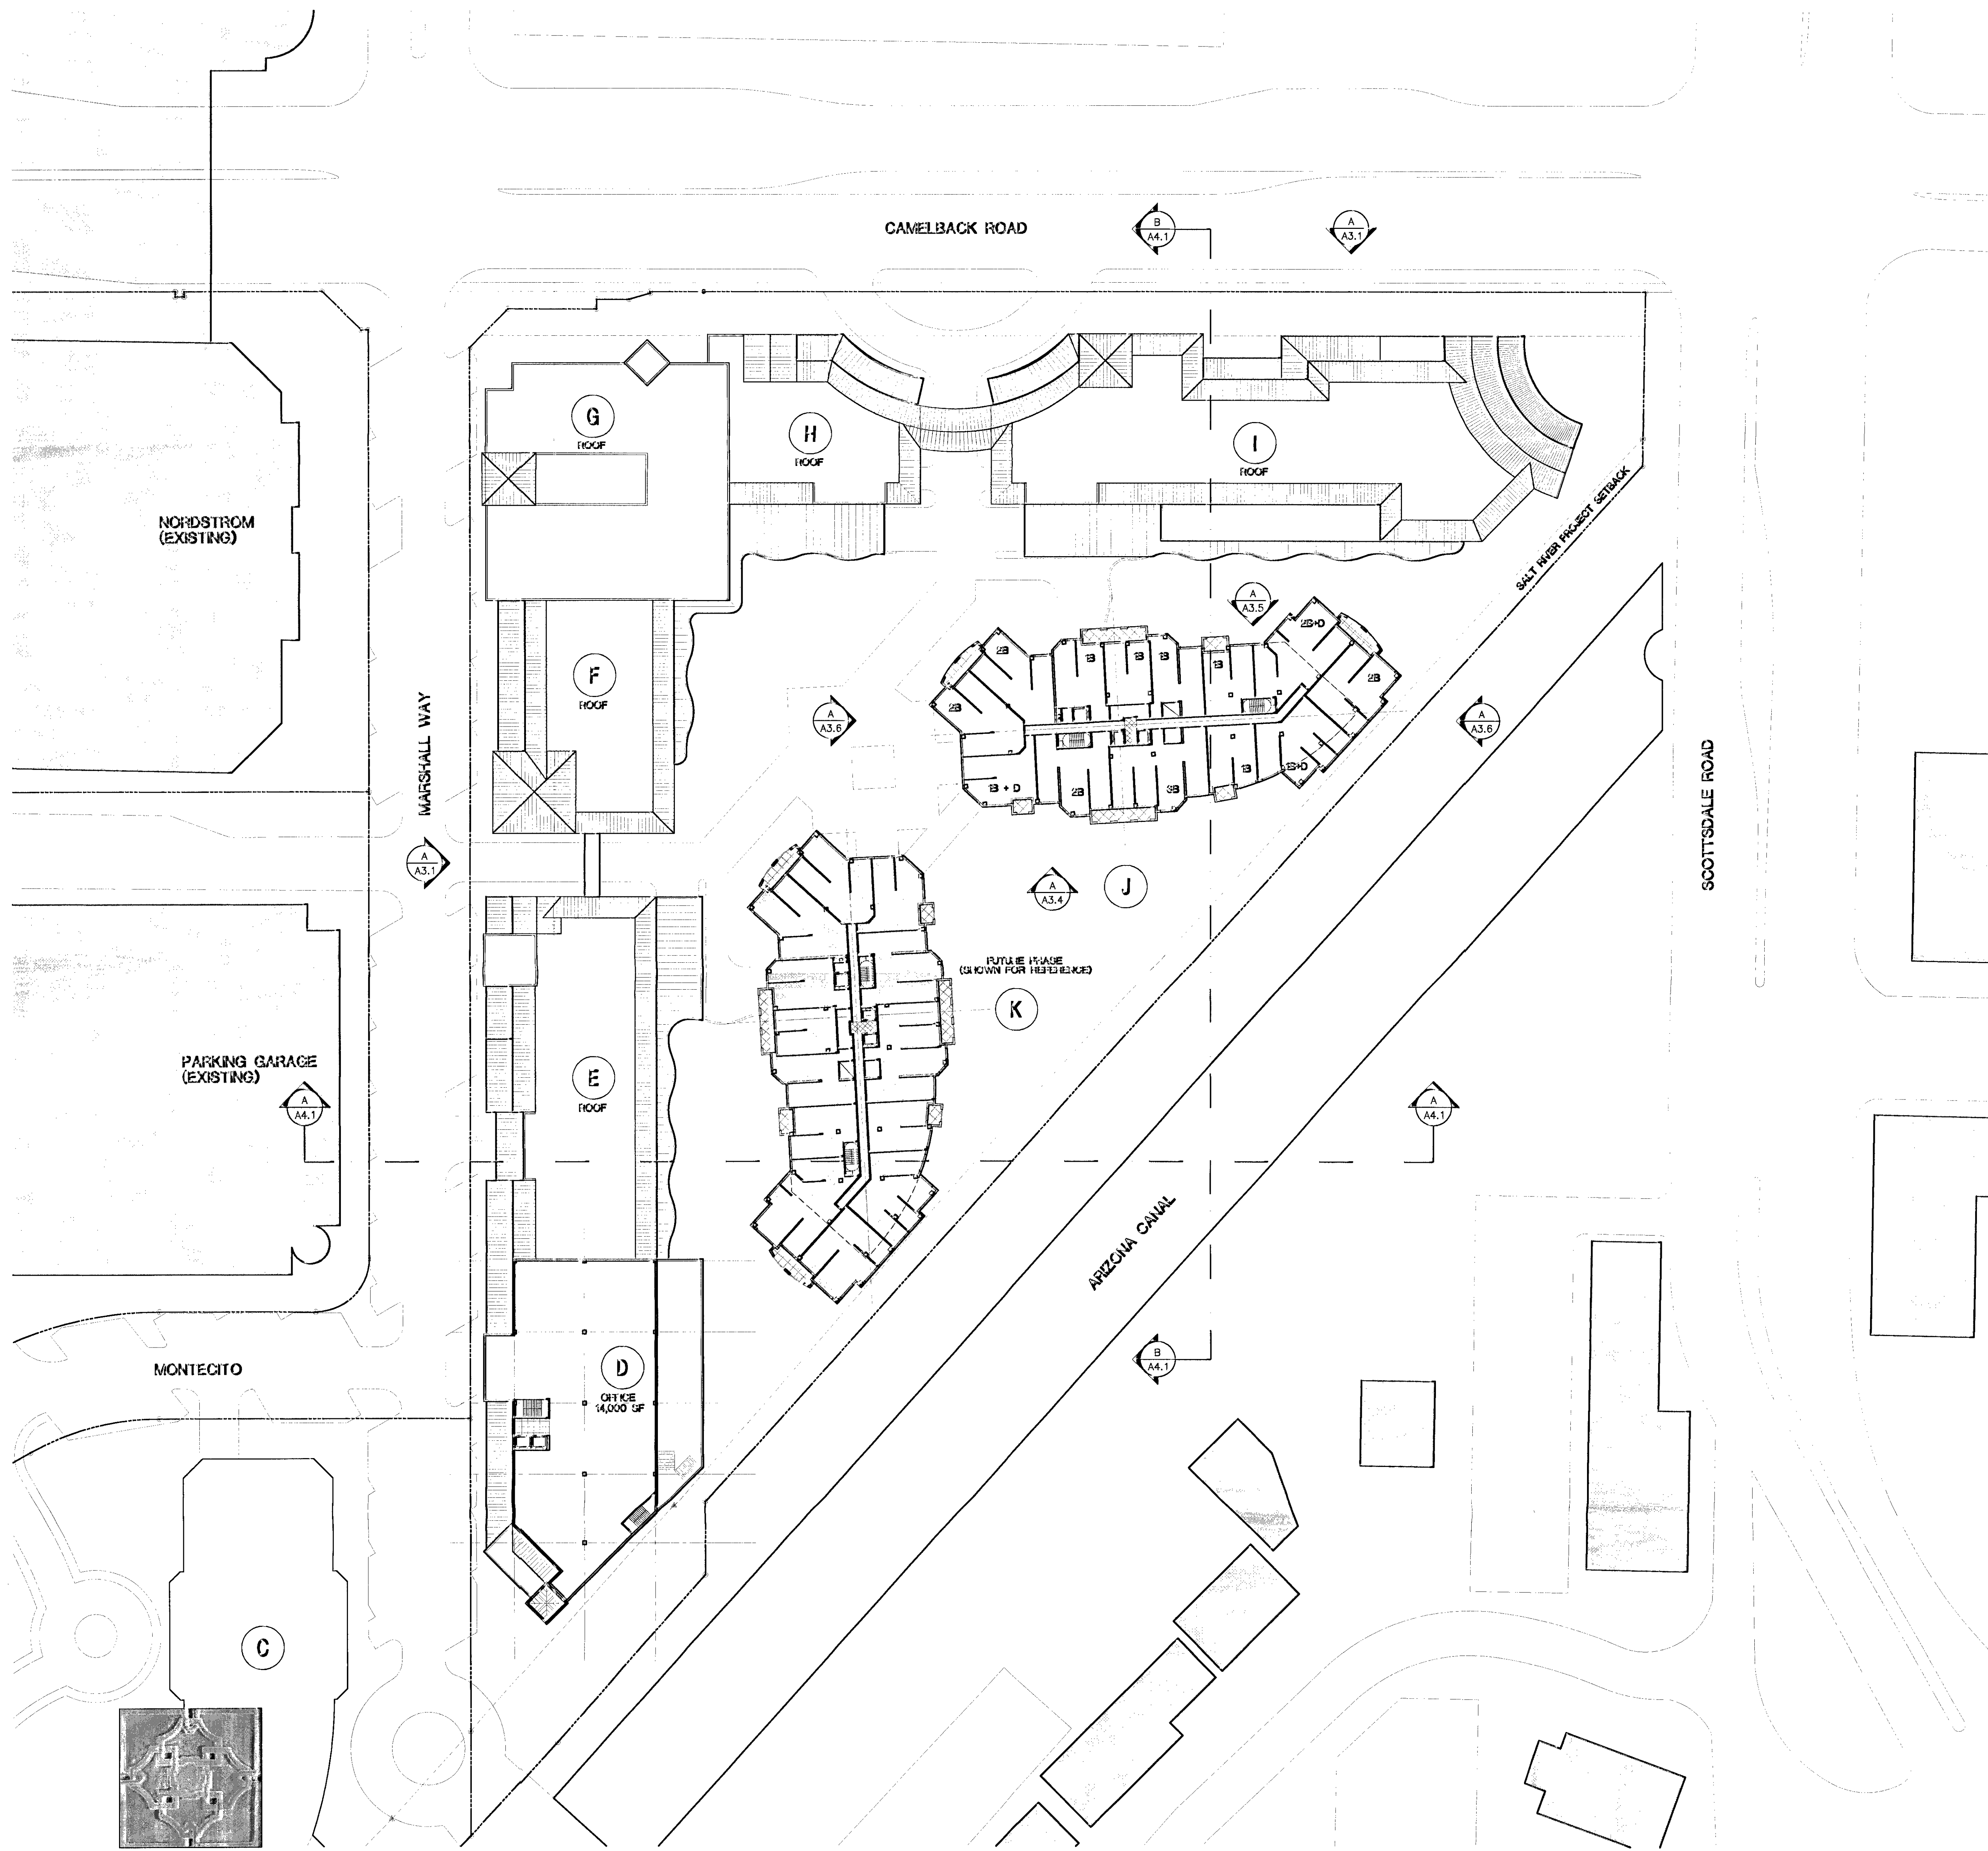


SECOND FLOOR PLAN
Scottsdale Waterfront
 Scottsdale Waterfront, L.L.C.


A2.4



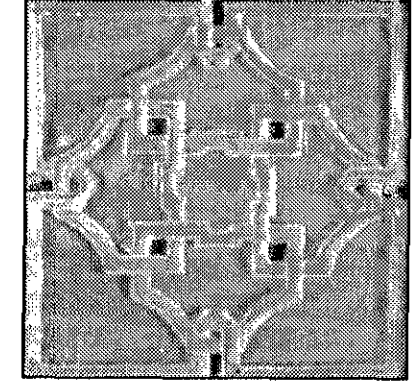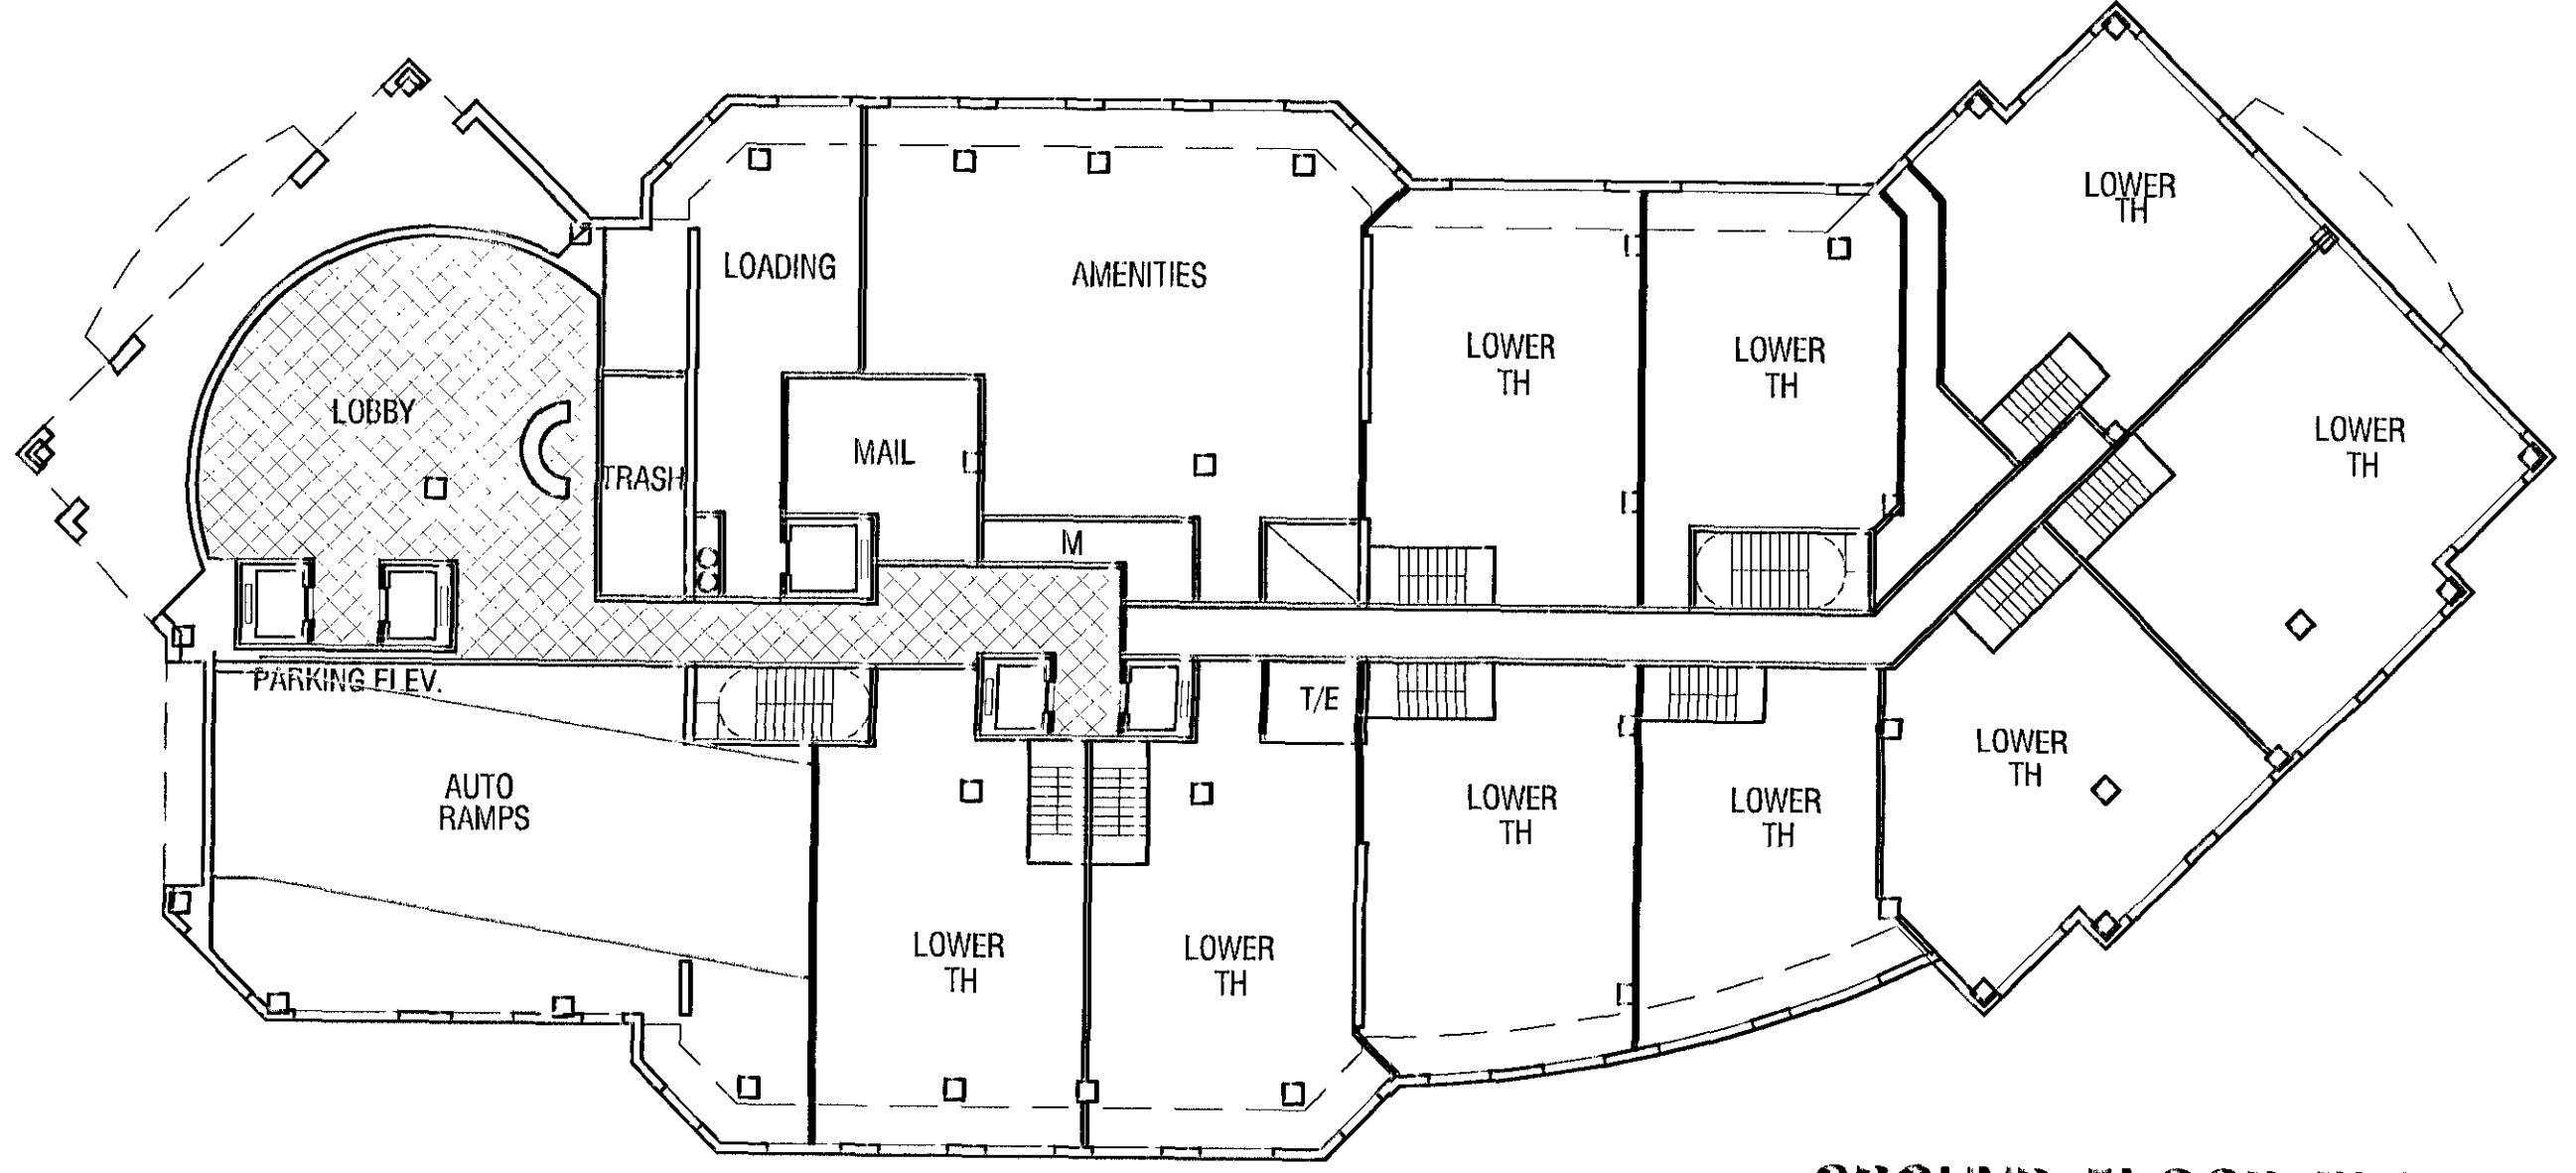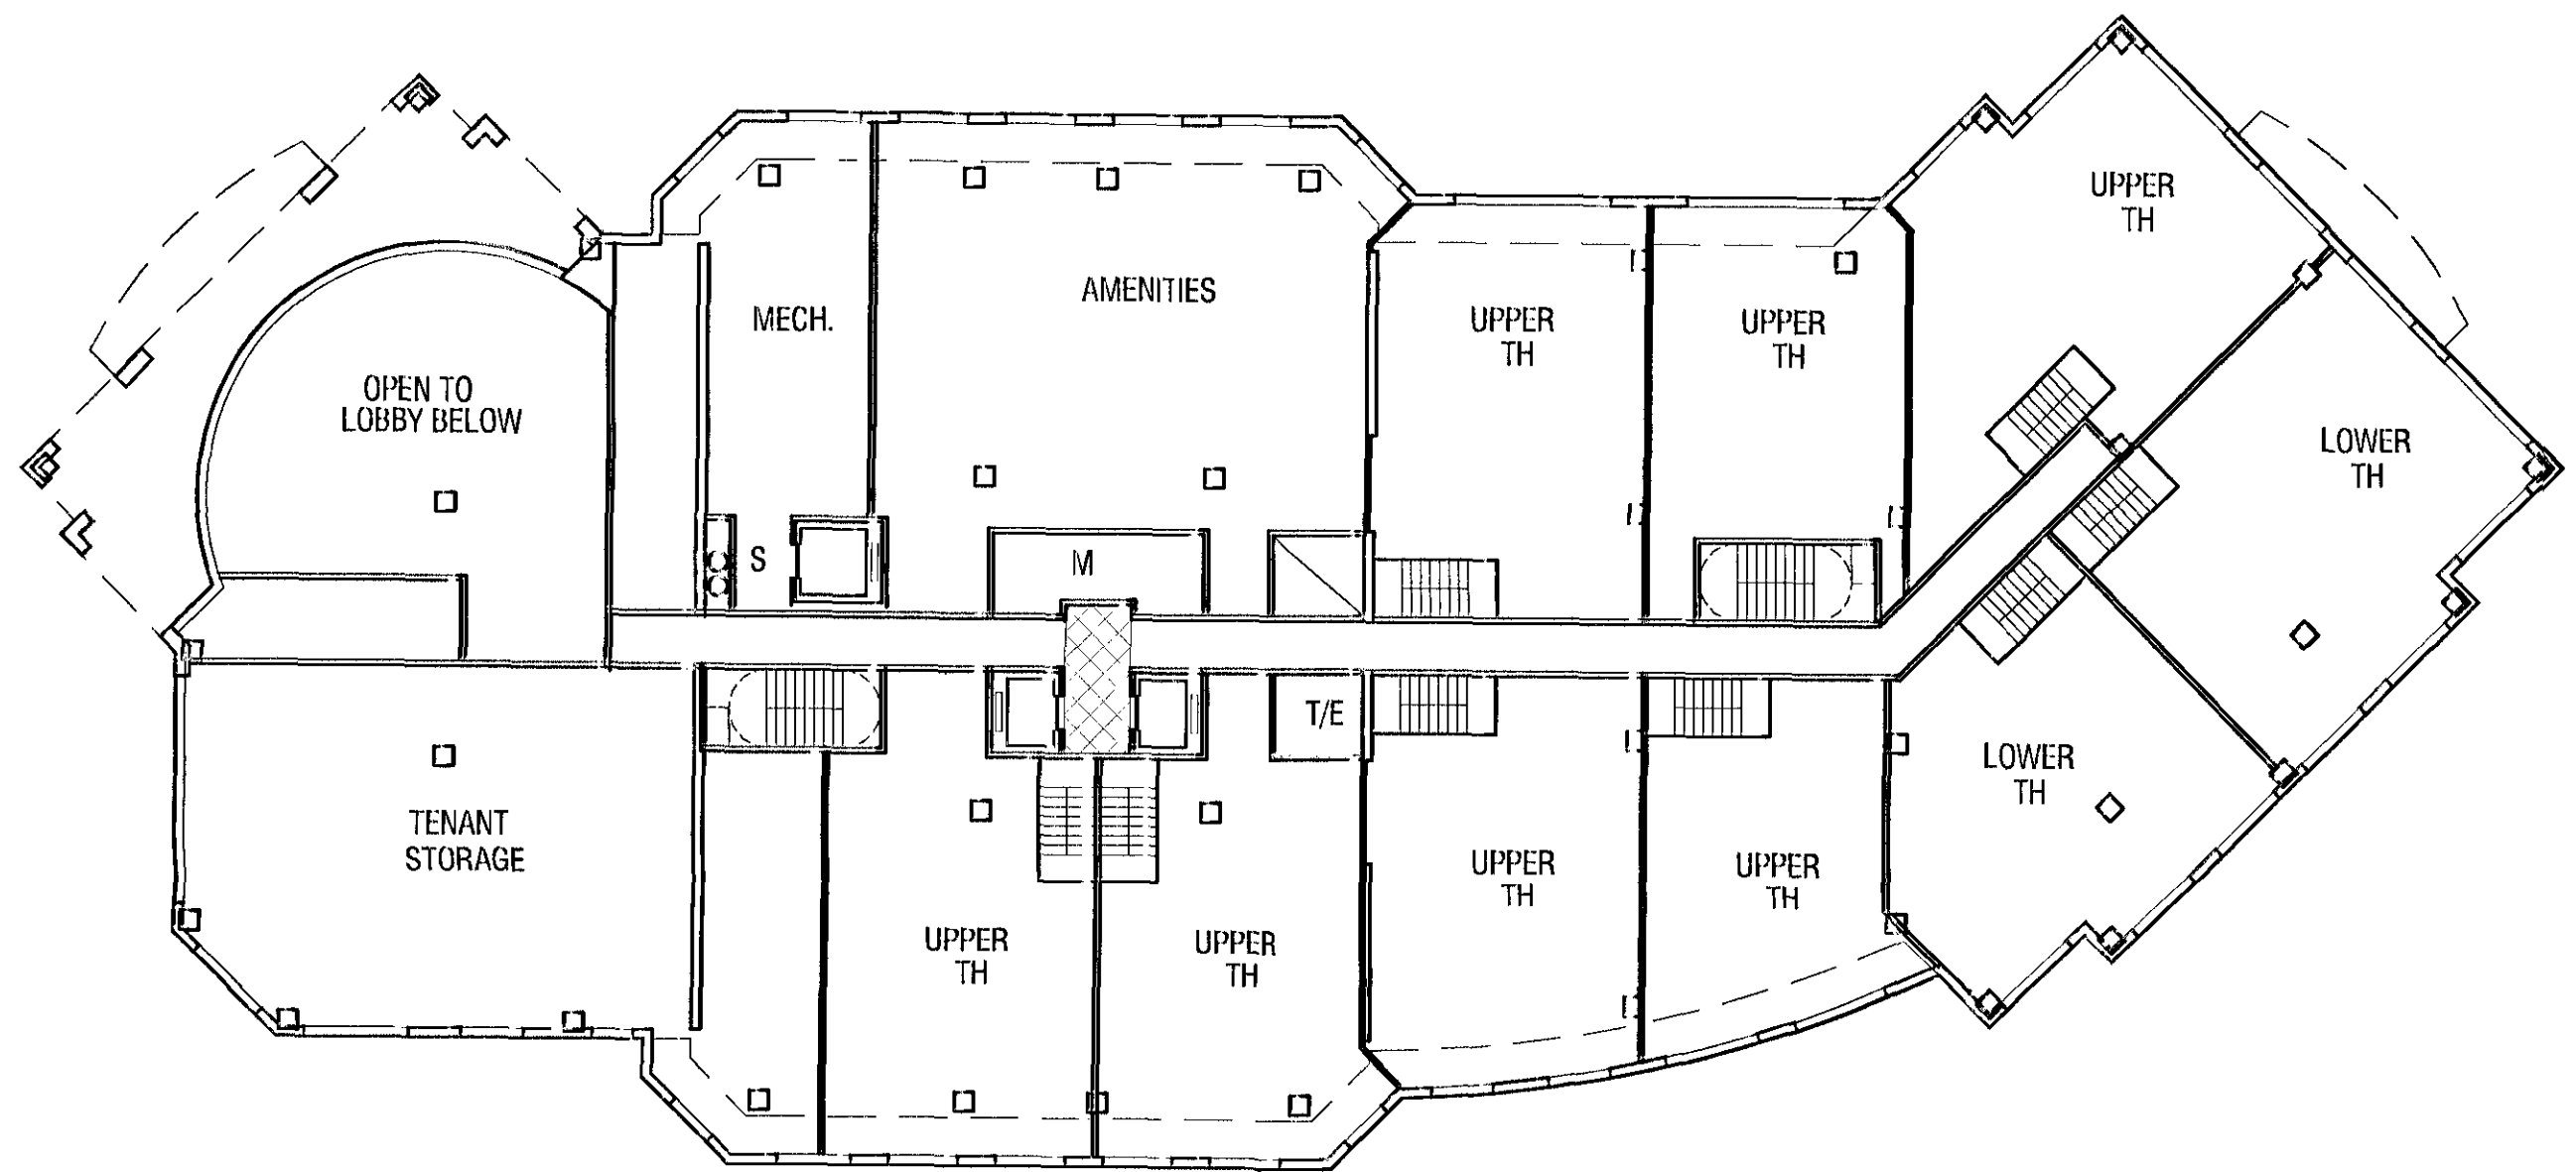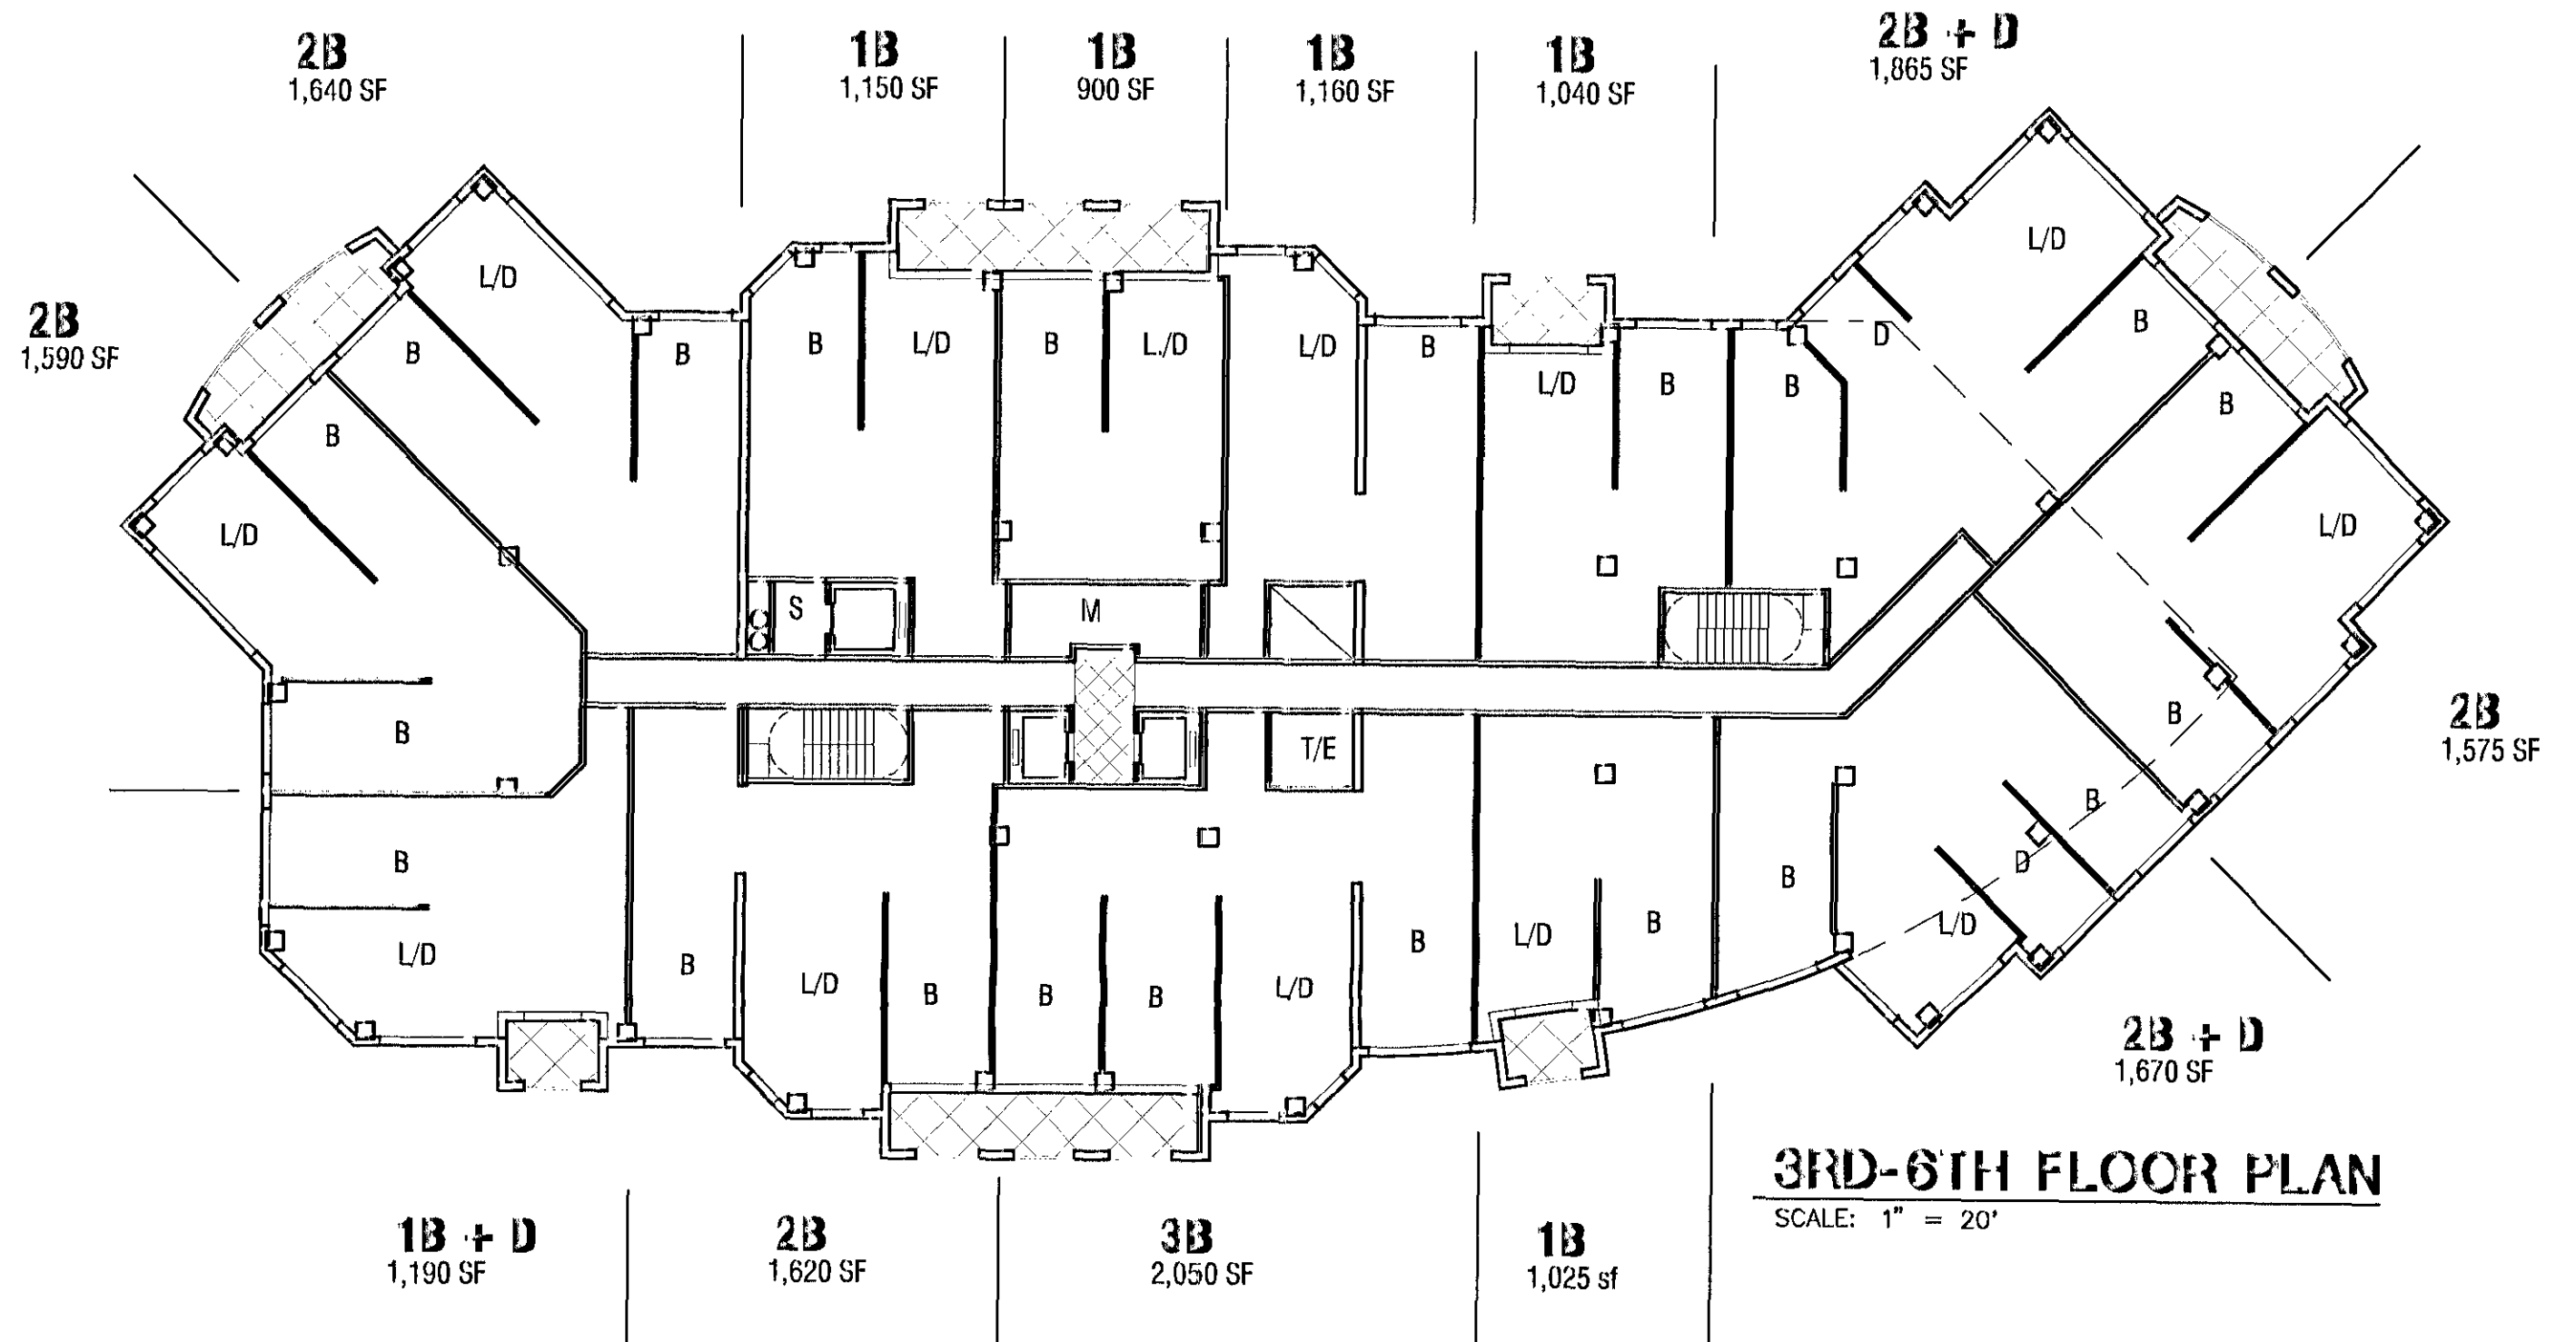


0' 20' 40'

 


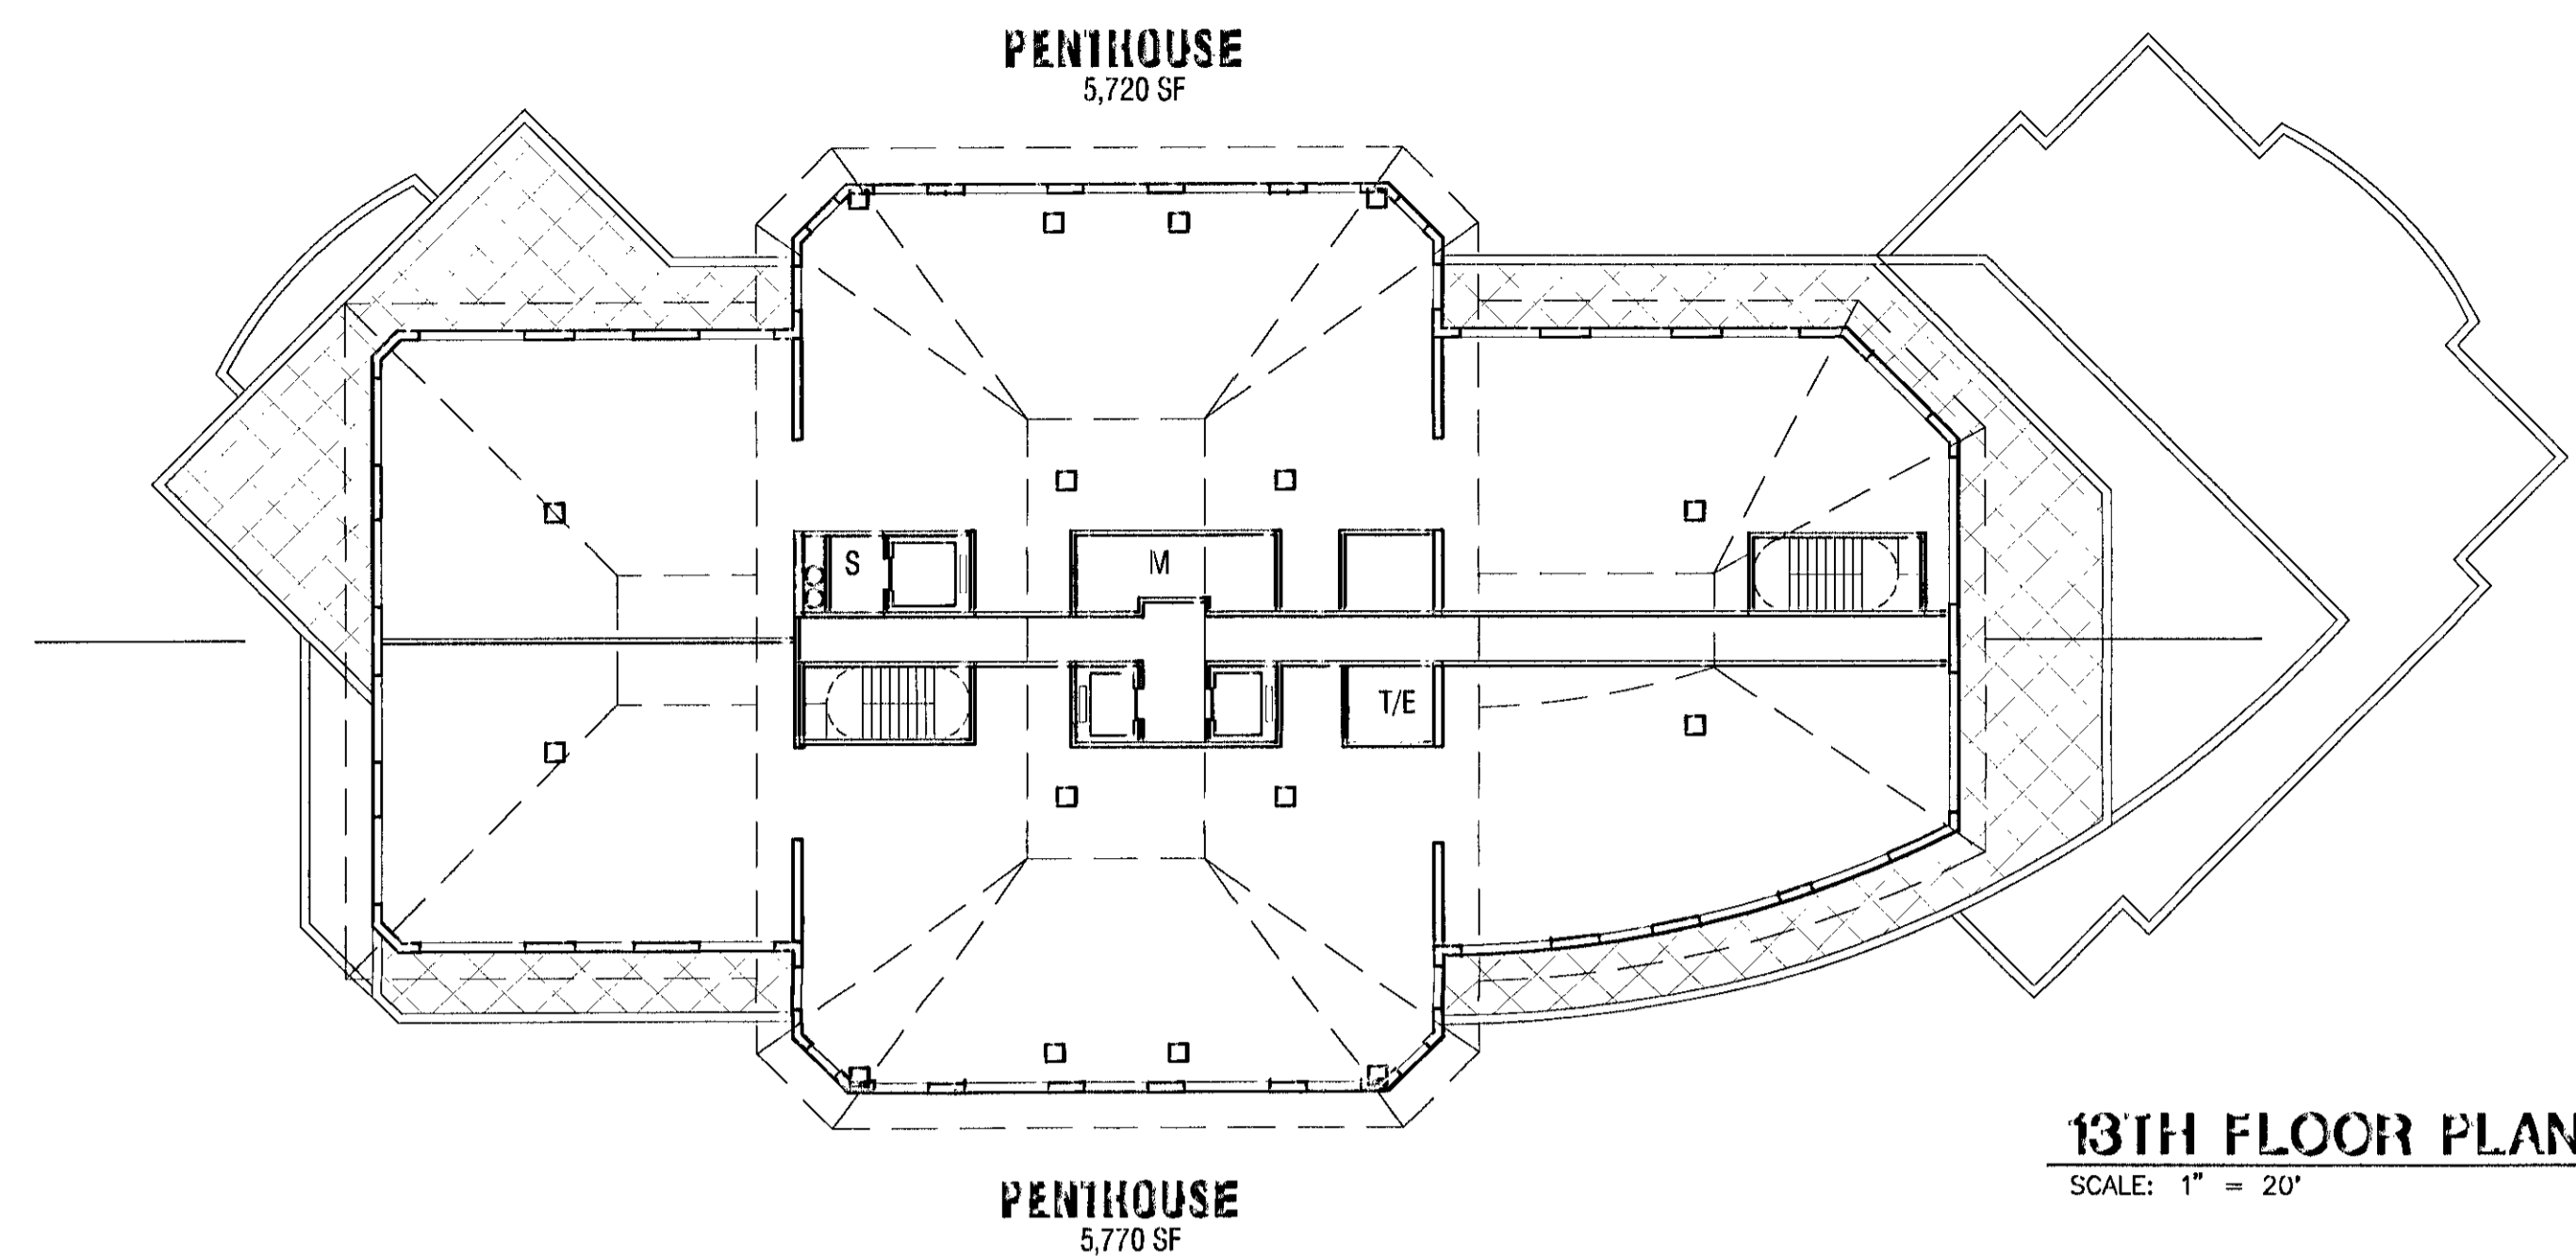




13TH FLOOR PLAN
SCALE: 1" = 20'



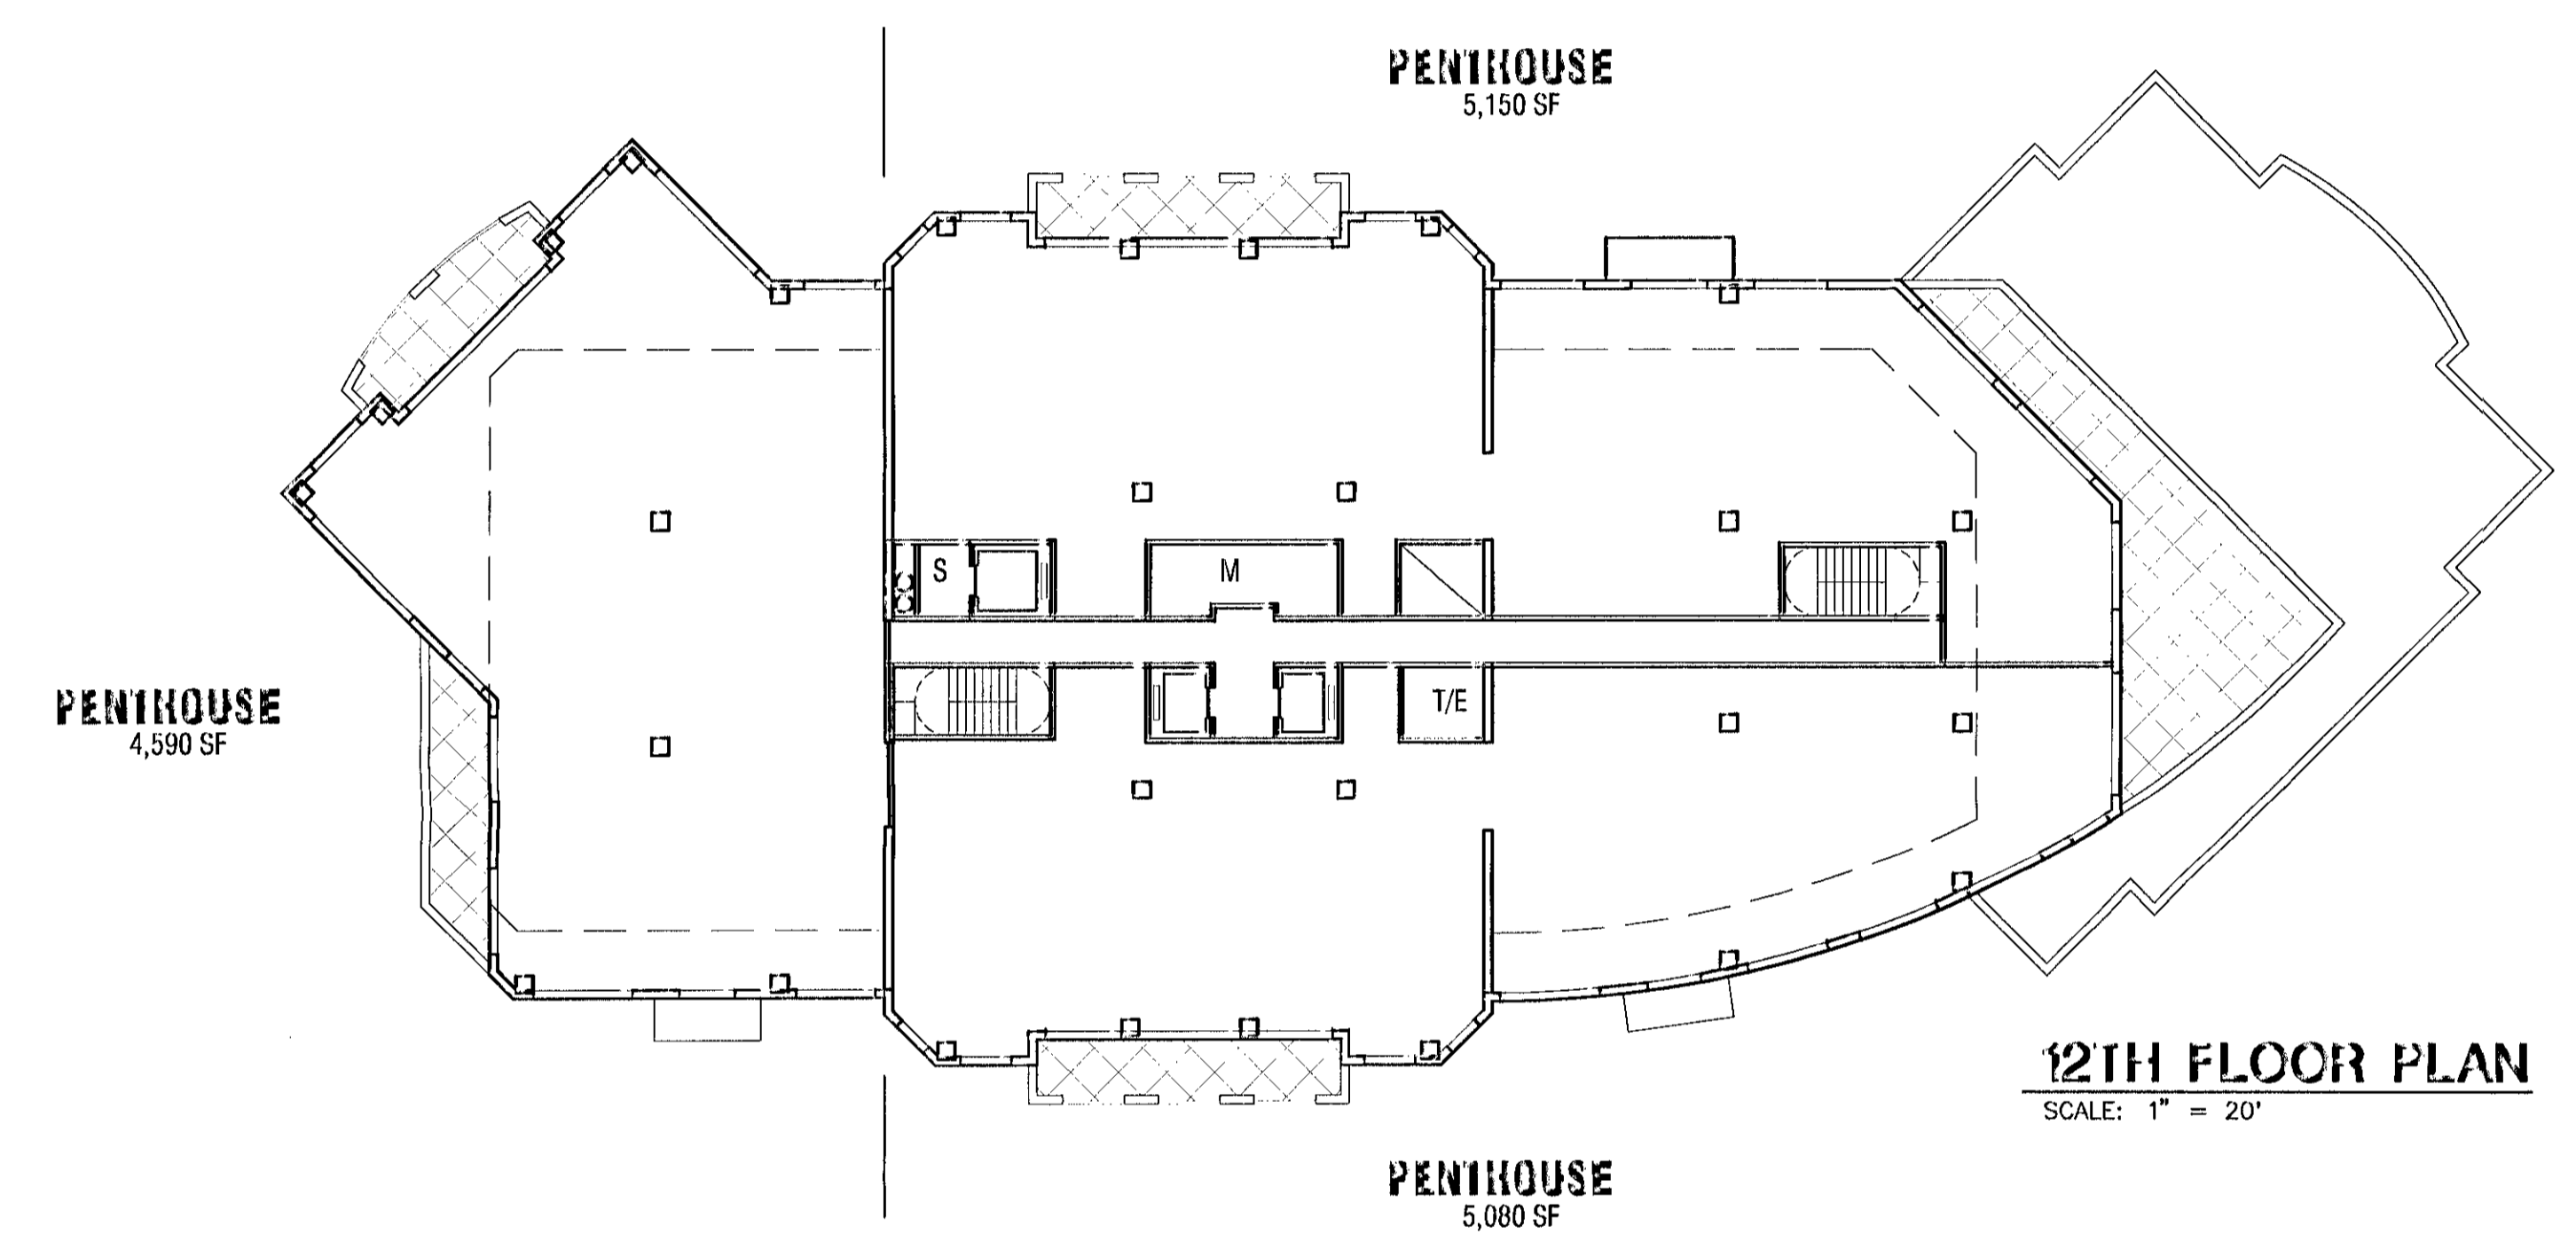


12TH FLOOR PLAN
SCALE: 1" = 20'

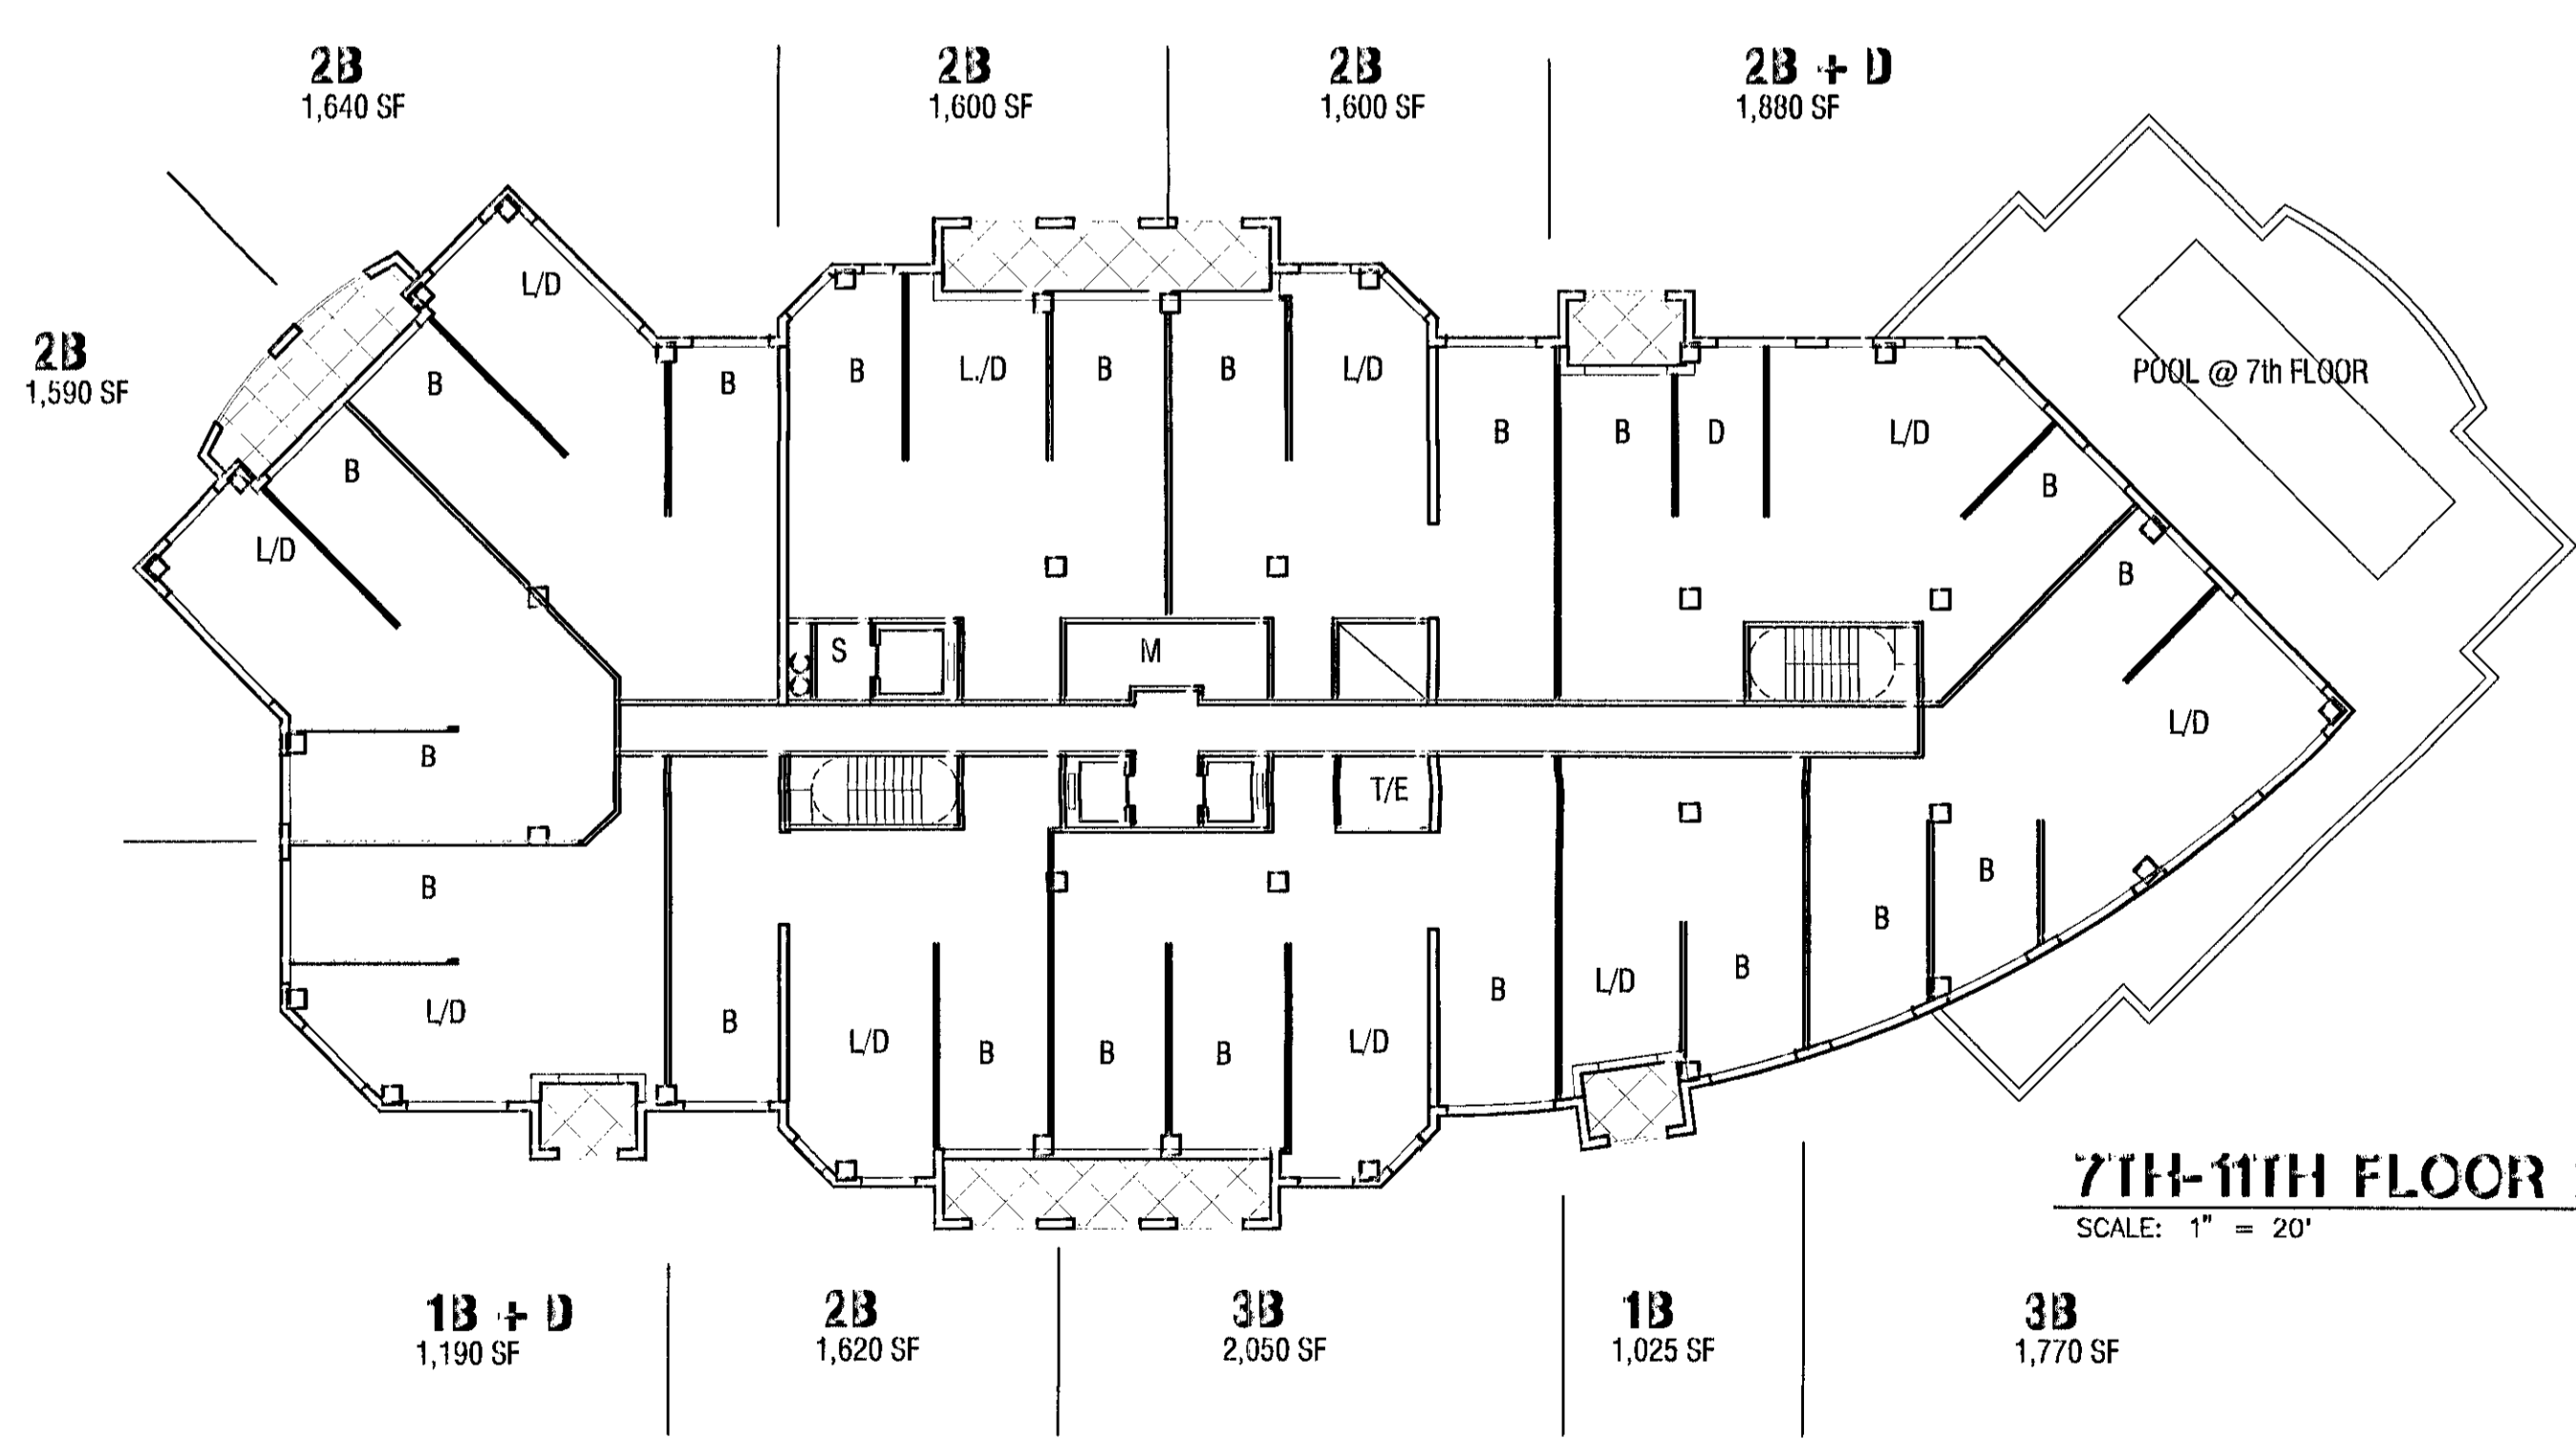

7TH-11TH FLOOR PLAN
SCALE: 1" = 20'

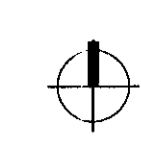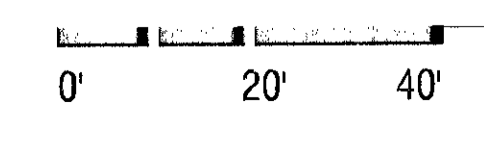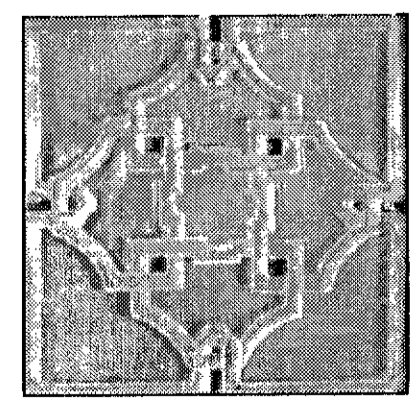

  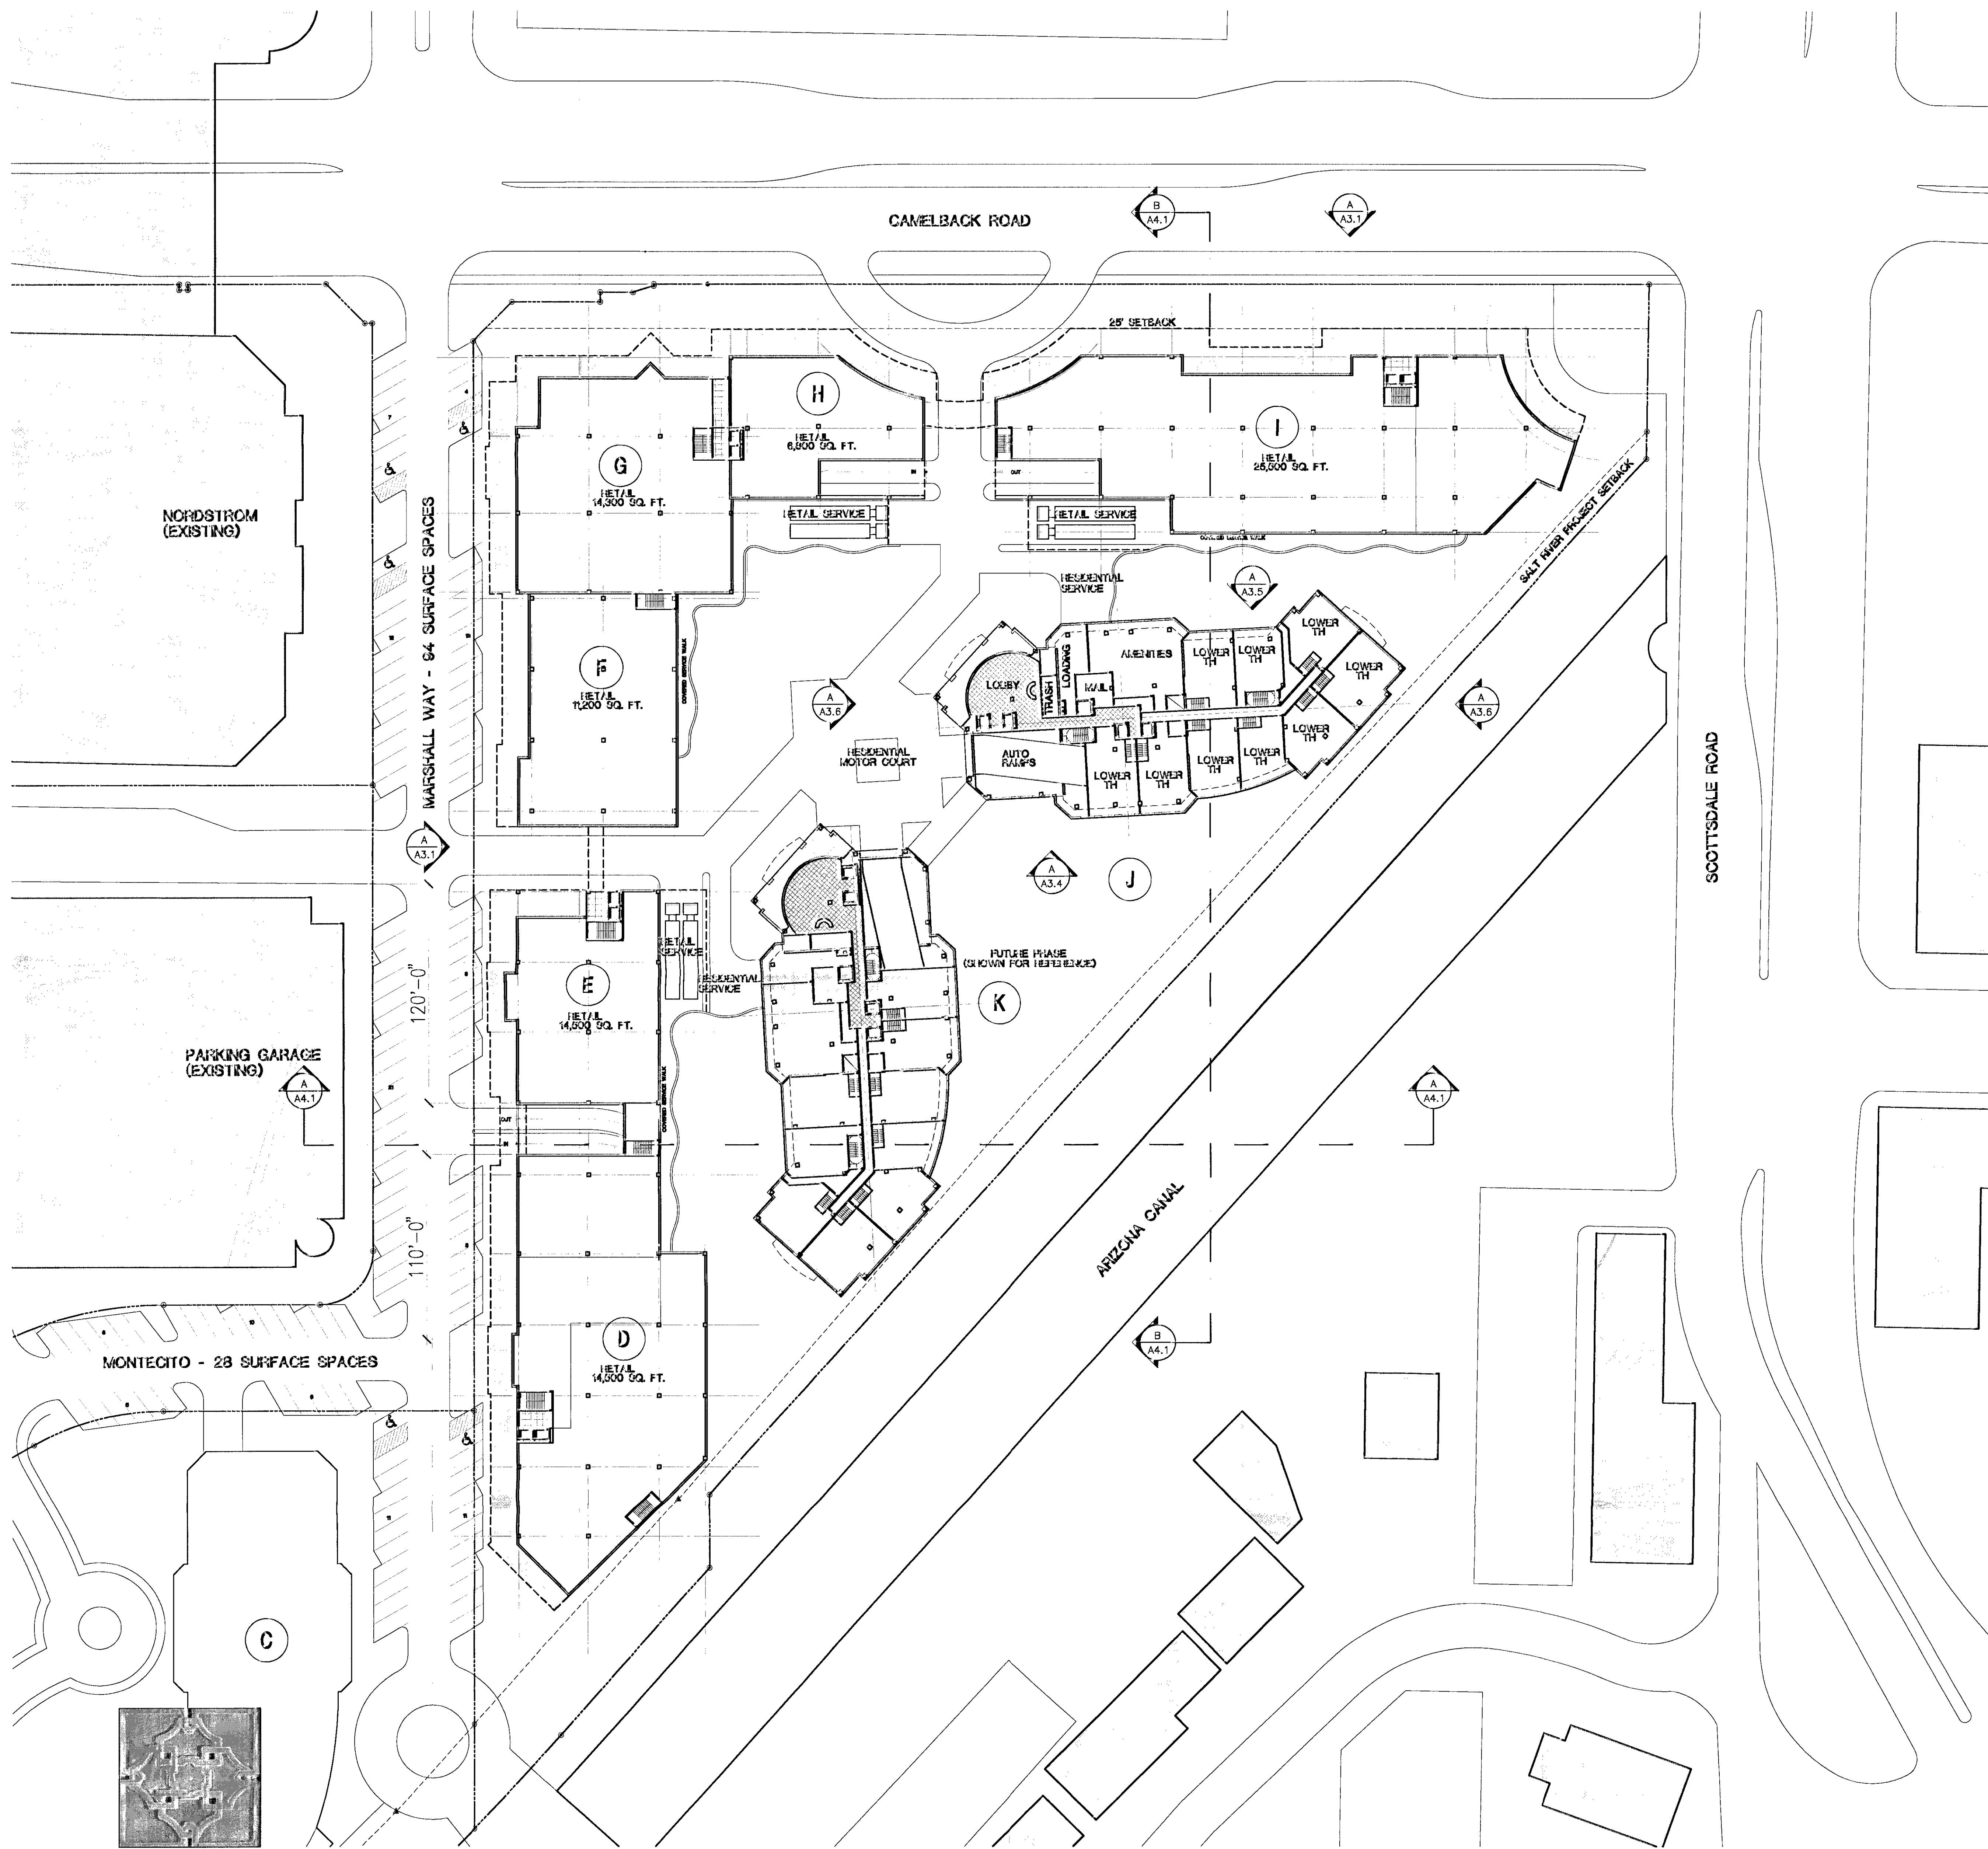

FIRST FLOOR PLAN
Scottsdale Waterfront **A2.3**
 Scottsdale Waterfront, L.L.C.