


12:49 PM
08/07/2001 - 04:23 PM

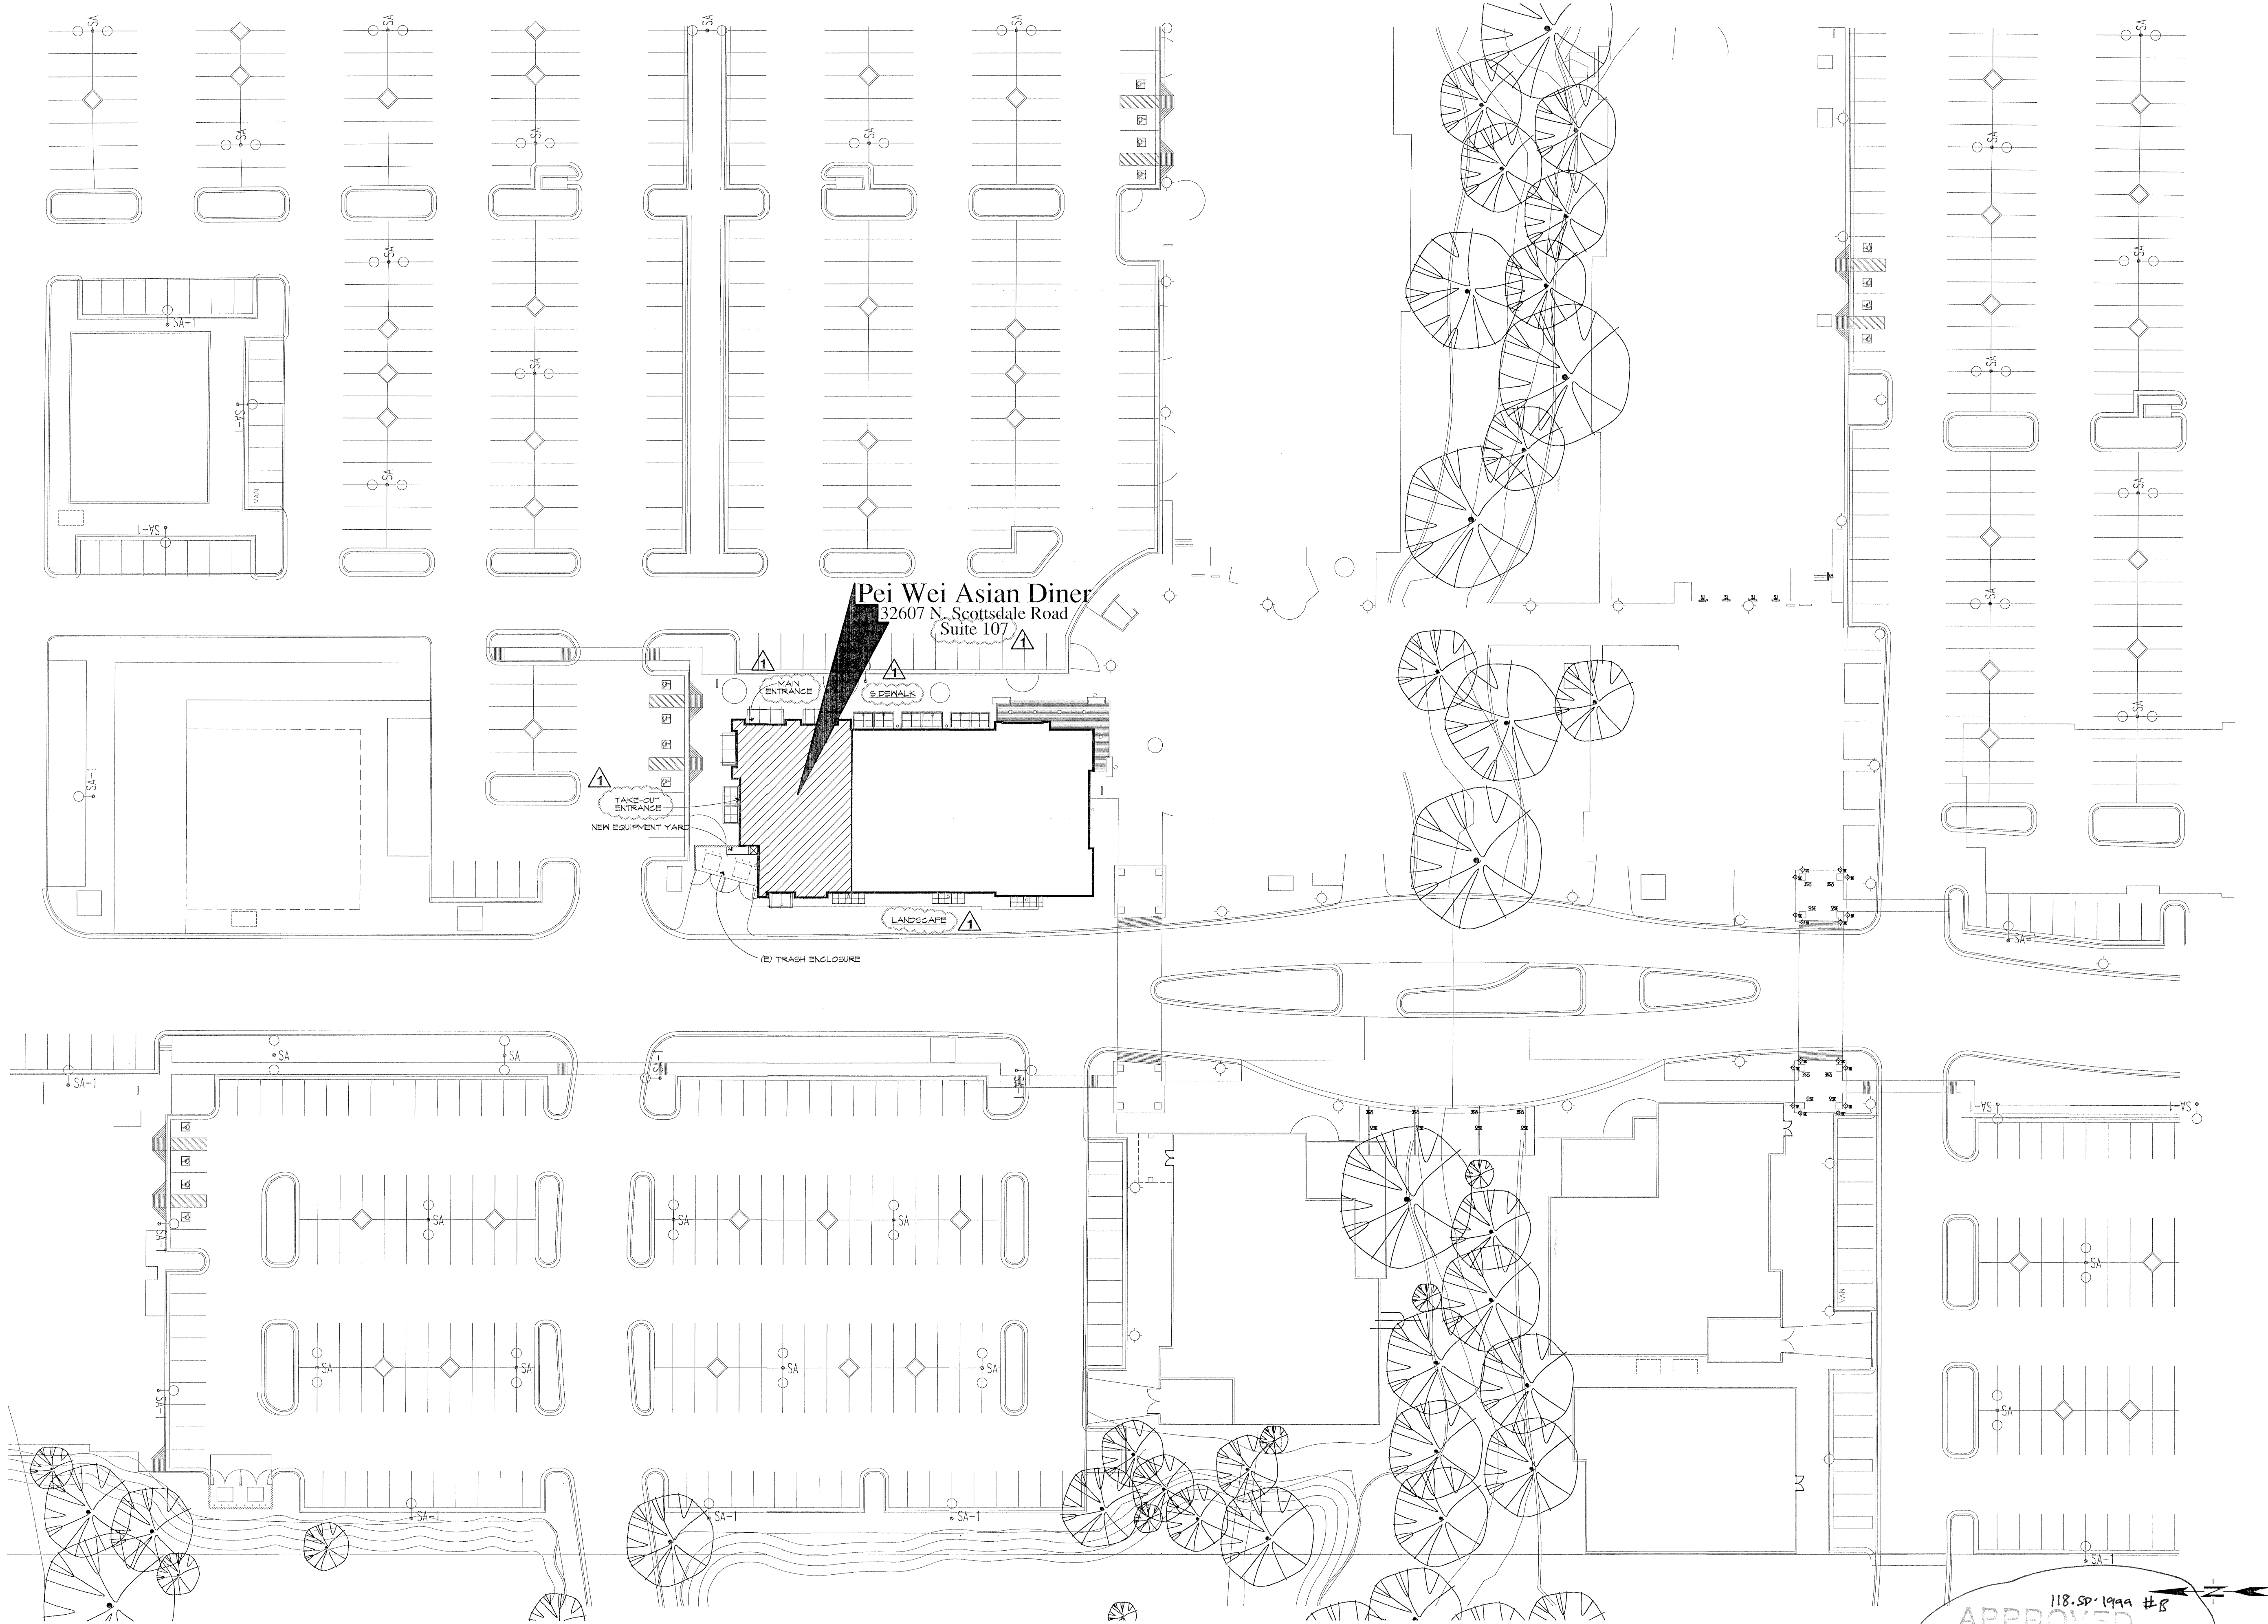

SITE PLAN

FOR REFERENCE ONLY

APPROVED
10-19-01
DATE
* PEI WEI ELEV. REV.
118.SP.1999 #8


BID / RESUBMITTAL ISSUE - 10/ /01

FITCH AAD

Timothy G. Pieger RA AIA
Carl F. Schaffer AIA
15405 North Greenway, Hayden Loop
Scottsdale, Arizona 85260
480.998.4200 tel 480.998.7223 fax
www.fitchaad.com

DATE: 07-22-01
SCALE: NTS
DRAWN BY: SD
PROJECT No.: A01121

SP

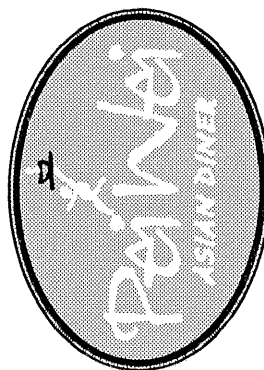

PEI WEI ASIAN DINER
THE SUMMIT AT SCOTTSDALE
SCOTTSDALE, ARIZONA

SITE PLAN


#0005

© COPYRIGHT 2001 AAD. ALL RIGHTS RESERVED.

NOTICE OF EXTENDED PAYMENT PROVISION
THIS CONTRACT IS SUBJECT TO THE FOLLOWING NOTICE OF EXTENDED PAYMENT PROVISION. THE CONTRACTOR SHALL BE RESPONSIBLE FOR THE PAYMENT OF ALL INVOICES WITHIN 15 DAYS OF RECEIPT. IF THE CONTRACTOR FAILS TO PAY THE INVOICES WITHIN 15 DAYS OF RECEIPT, THE CONTRACTOR SHALL BE RESPONSIBLE FOR THE PAYMENT OF ALL INVOICES WITHIN 15 DAYS OF RECEIPT.

REVISIONS

GENERAL 02/05/01

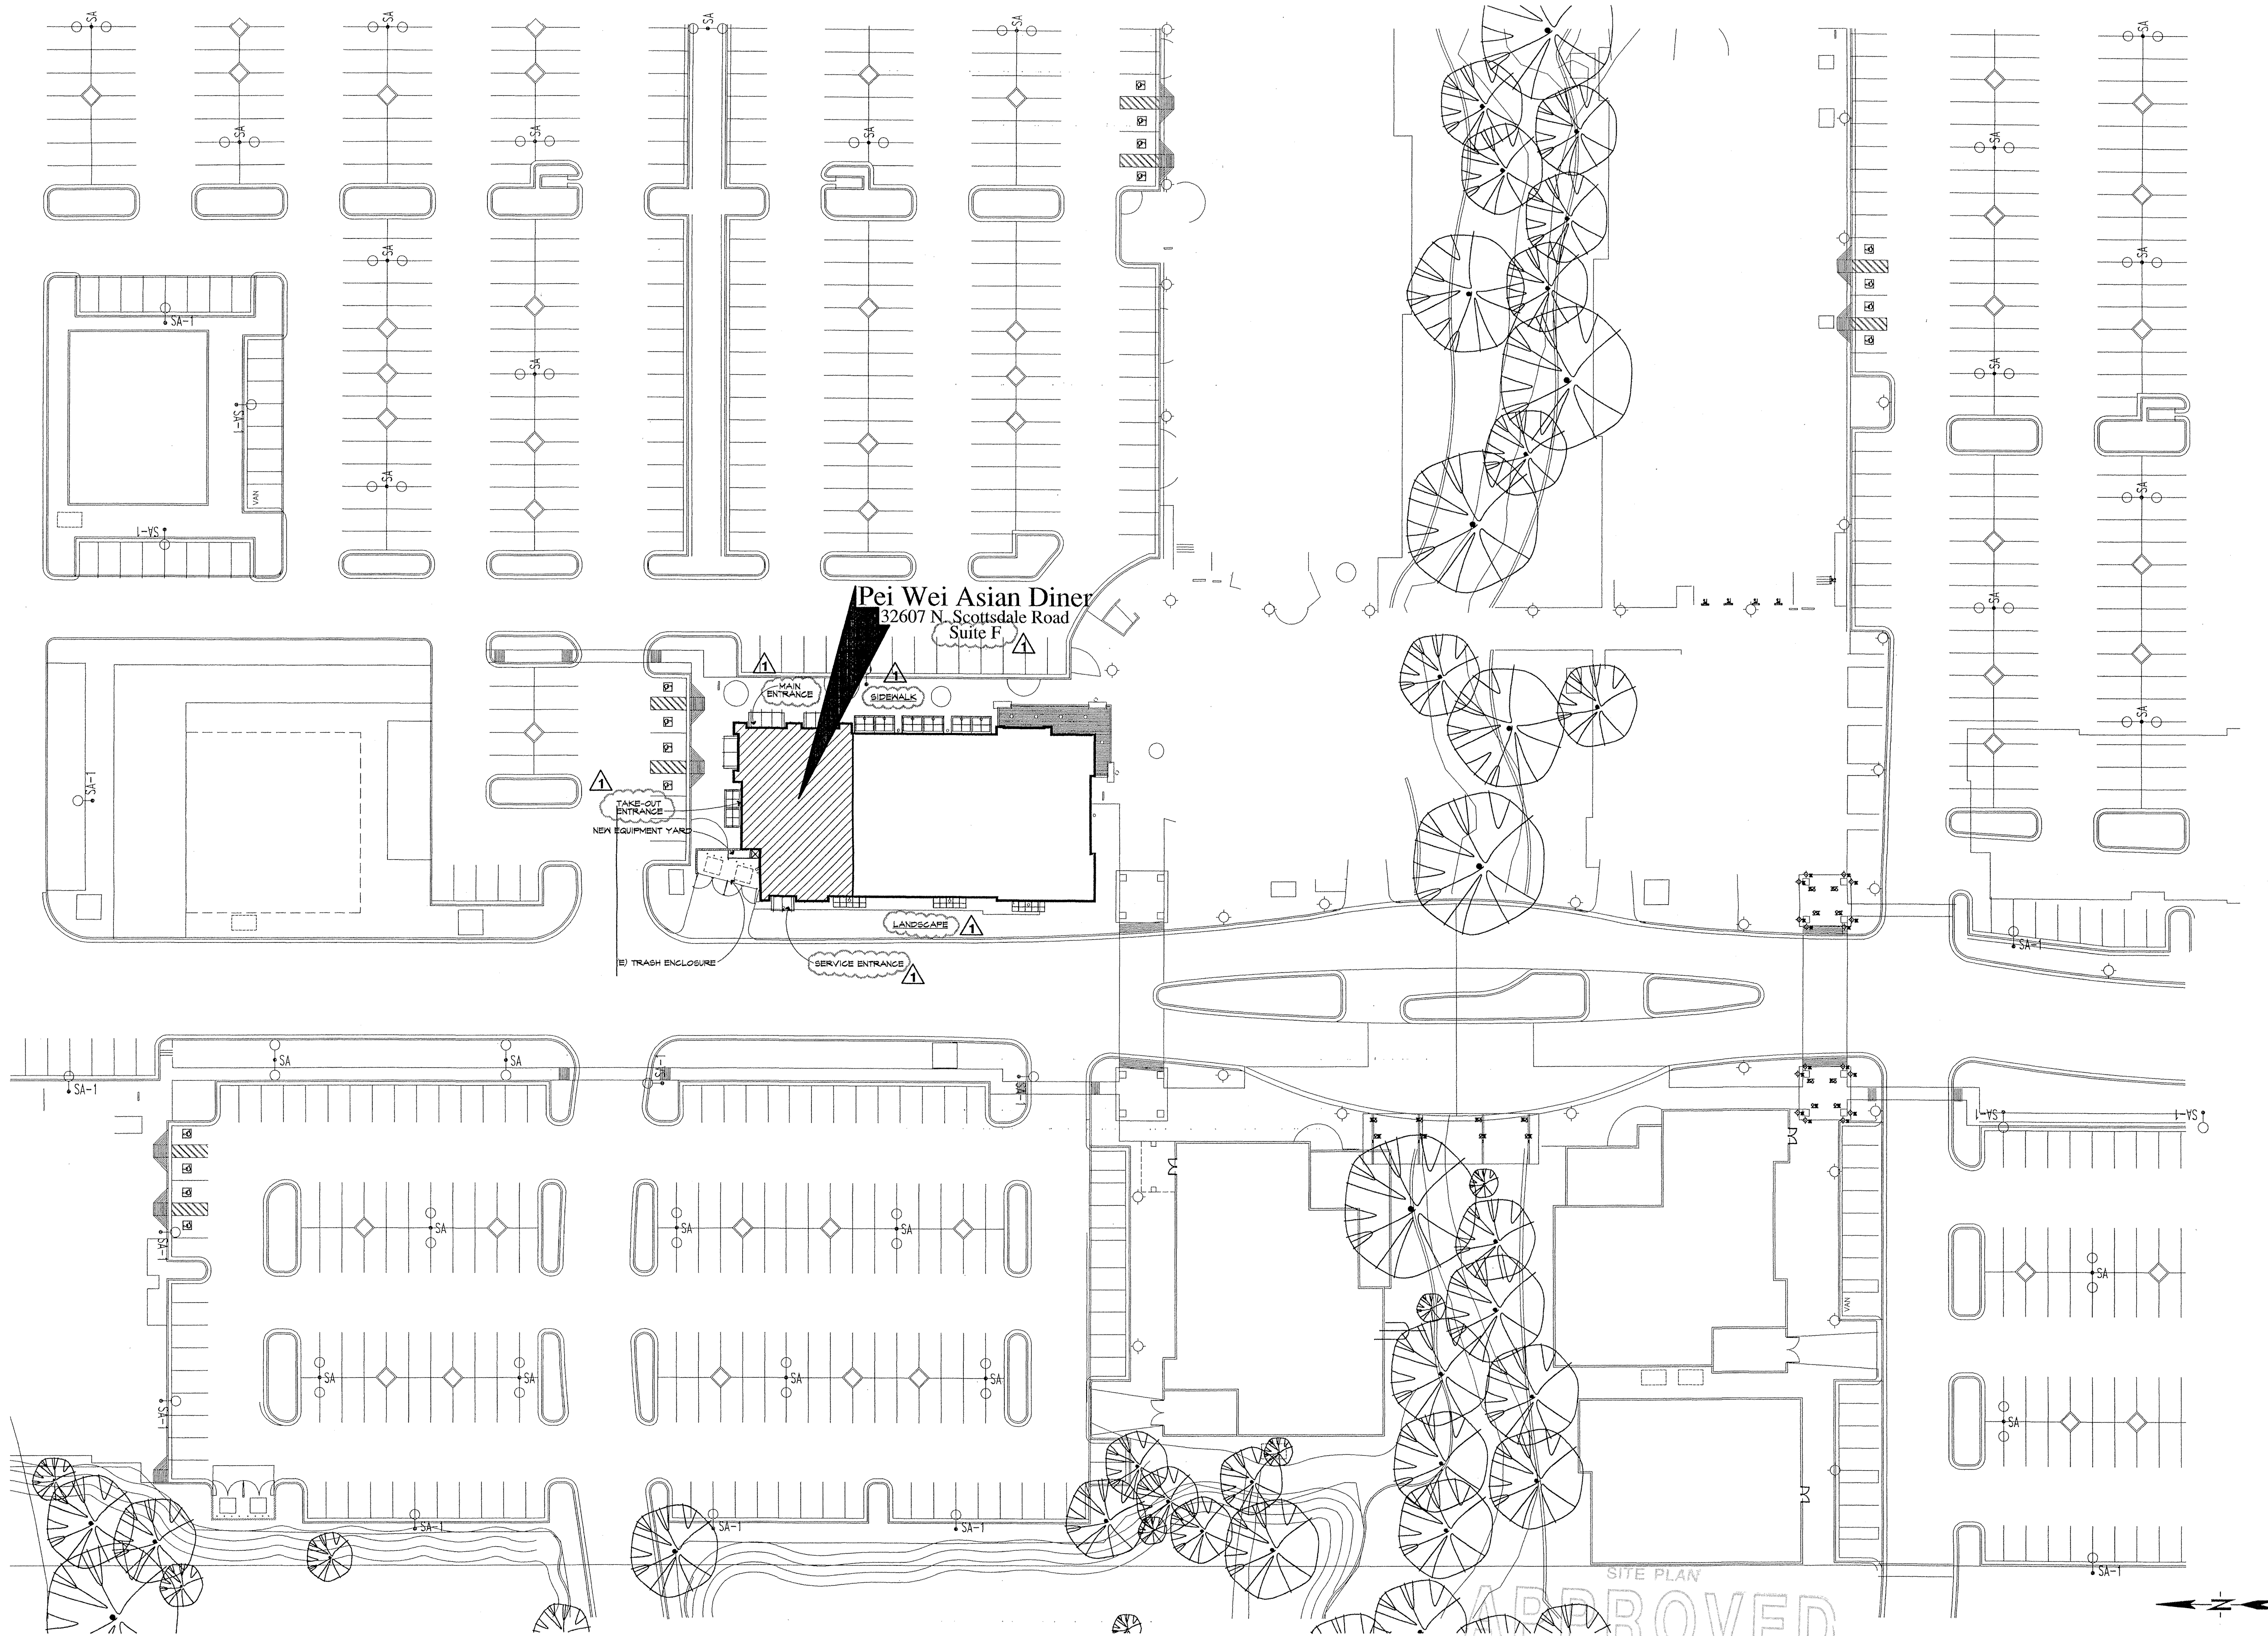

SITE PLAN


11850993 BY THE CITY OF SCOTTSDALE PROJECT REVIEW

5092-9931 *Ben Gifford* 02/14/01
CONSULTED BY APPROVED BY DATE

CONSTRUCTION AND INSTALLATION SHALL BE IN ACCORDANCE WITH
THIS PLAN AND ANY AND ALL DEVIATIONS WILL REQUIRE RE-APPROVAL

FOR REFERENCE ONLY

BID/SUBMITTAL ISSUE - 11/16/01

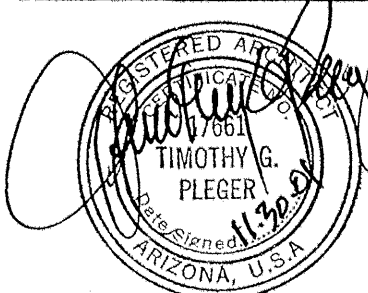

DATE: 07-22-01
SCALE: NTS
DRAWN BY: SD
PROJECT No.: A01121

Timothy G. Pleger RA AIA
Carl F. Schaffer AIA
15425 North Greenway Hayden Loop
Scottsdale, Arizona 85254
480.998.4200 tel. 480.998.7223 fax
www.fitchaad.com

SP

FITCH AAD

NOTICE OF EXTENDED PAYMENT PROVISION
IN THE EVENT THE CONTRACTOR FAILS TO MAKE PAYMENT WITHIN 14 DAYS AFTER RECEIPT OF INVOICES AND APPROVAL OF BILLINGS AND ESTIMATES, THE APPROVAL PERIOD PROVIDED IN THIS CONTRACT SHALL BE EXTENDED TO 30 DAYS. THE CONTRACTOR SHALL BE RESPONSIBLE FOR THE PAYMENT OF ALL INVOICES AND ESTIMATES WITHIN 14 DAYS OF RECEIPT FROM THE CONTRACTOR.

REVISIONS
GENERAL 10/22/01



PEI WEI ASIAN DINER
THE SUMMIT AT SCOTTSDALE
SCOTTSDALE, ARIZONA

SITE PLAN

#0005

© COPYRIGHT 2001 AAD. ALL RIGHTS RESERVED.