


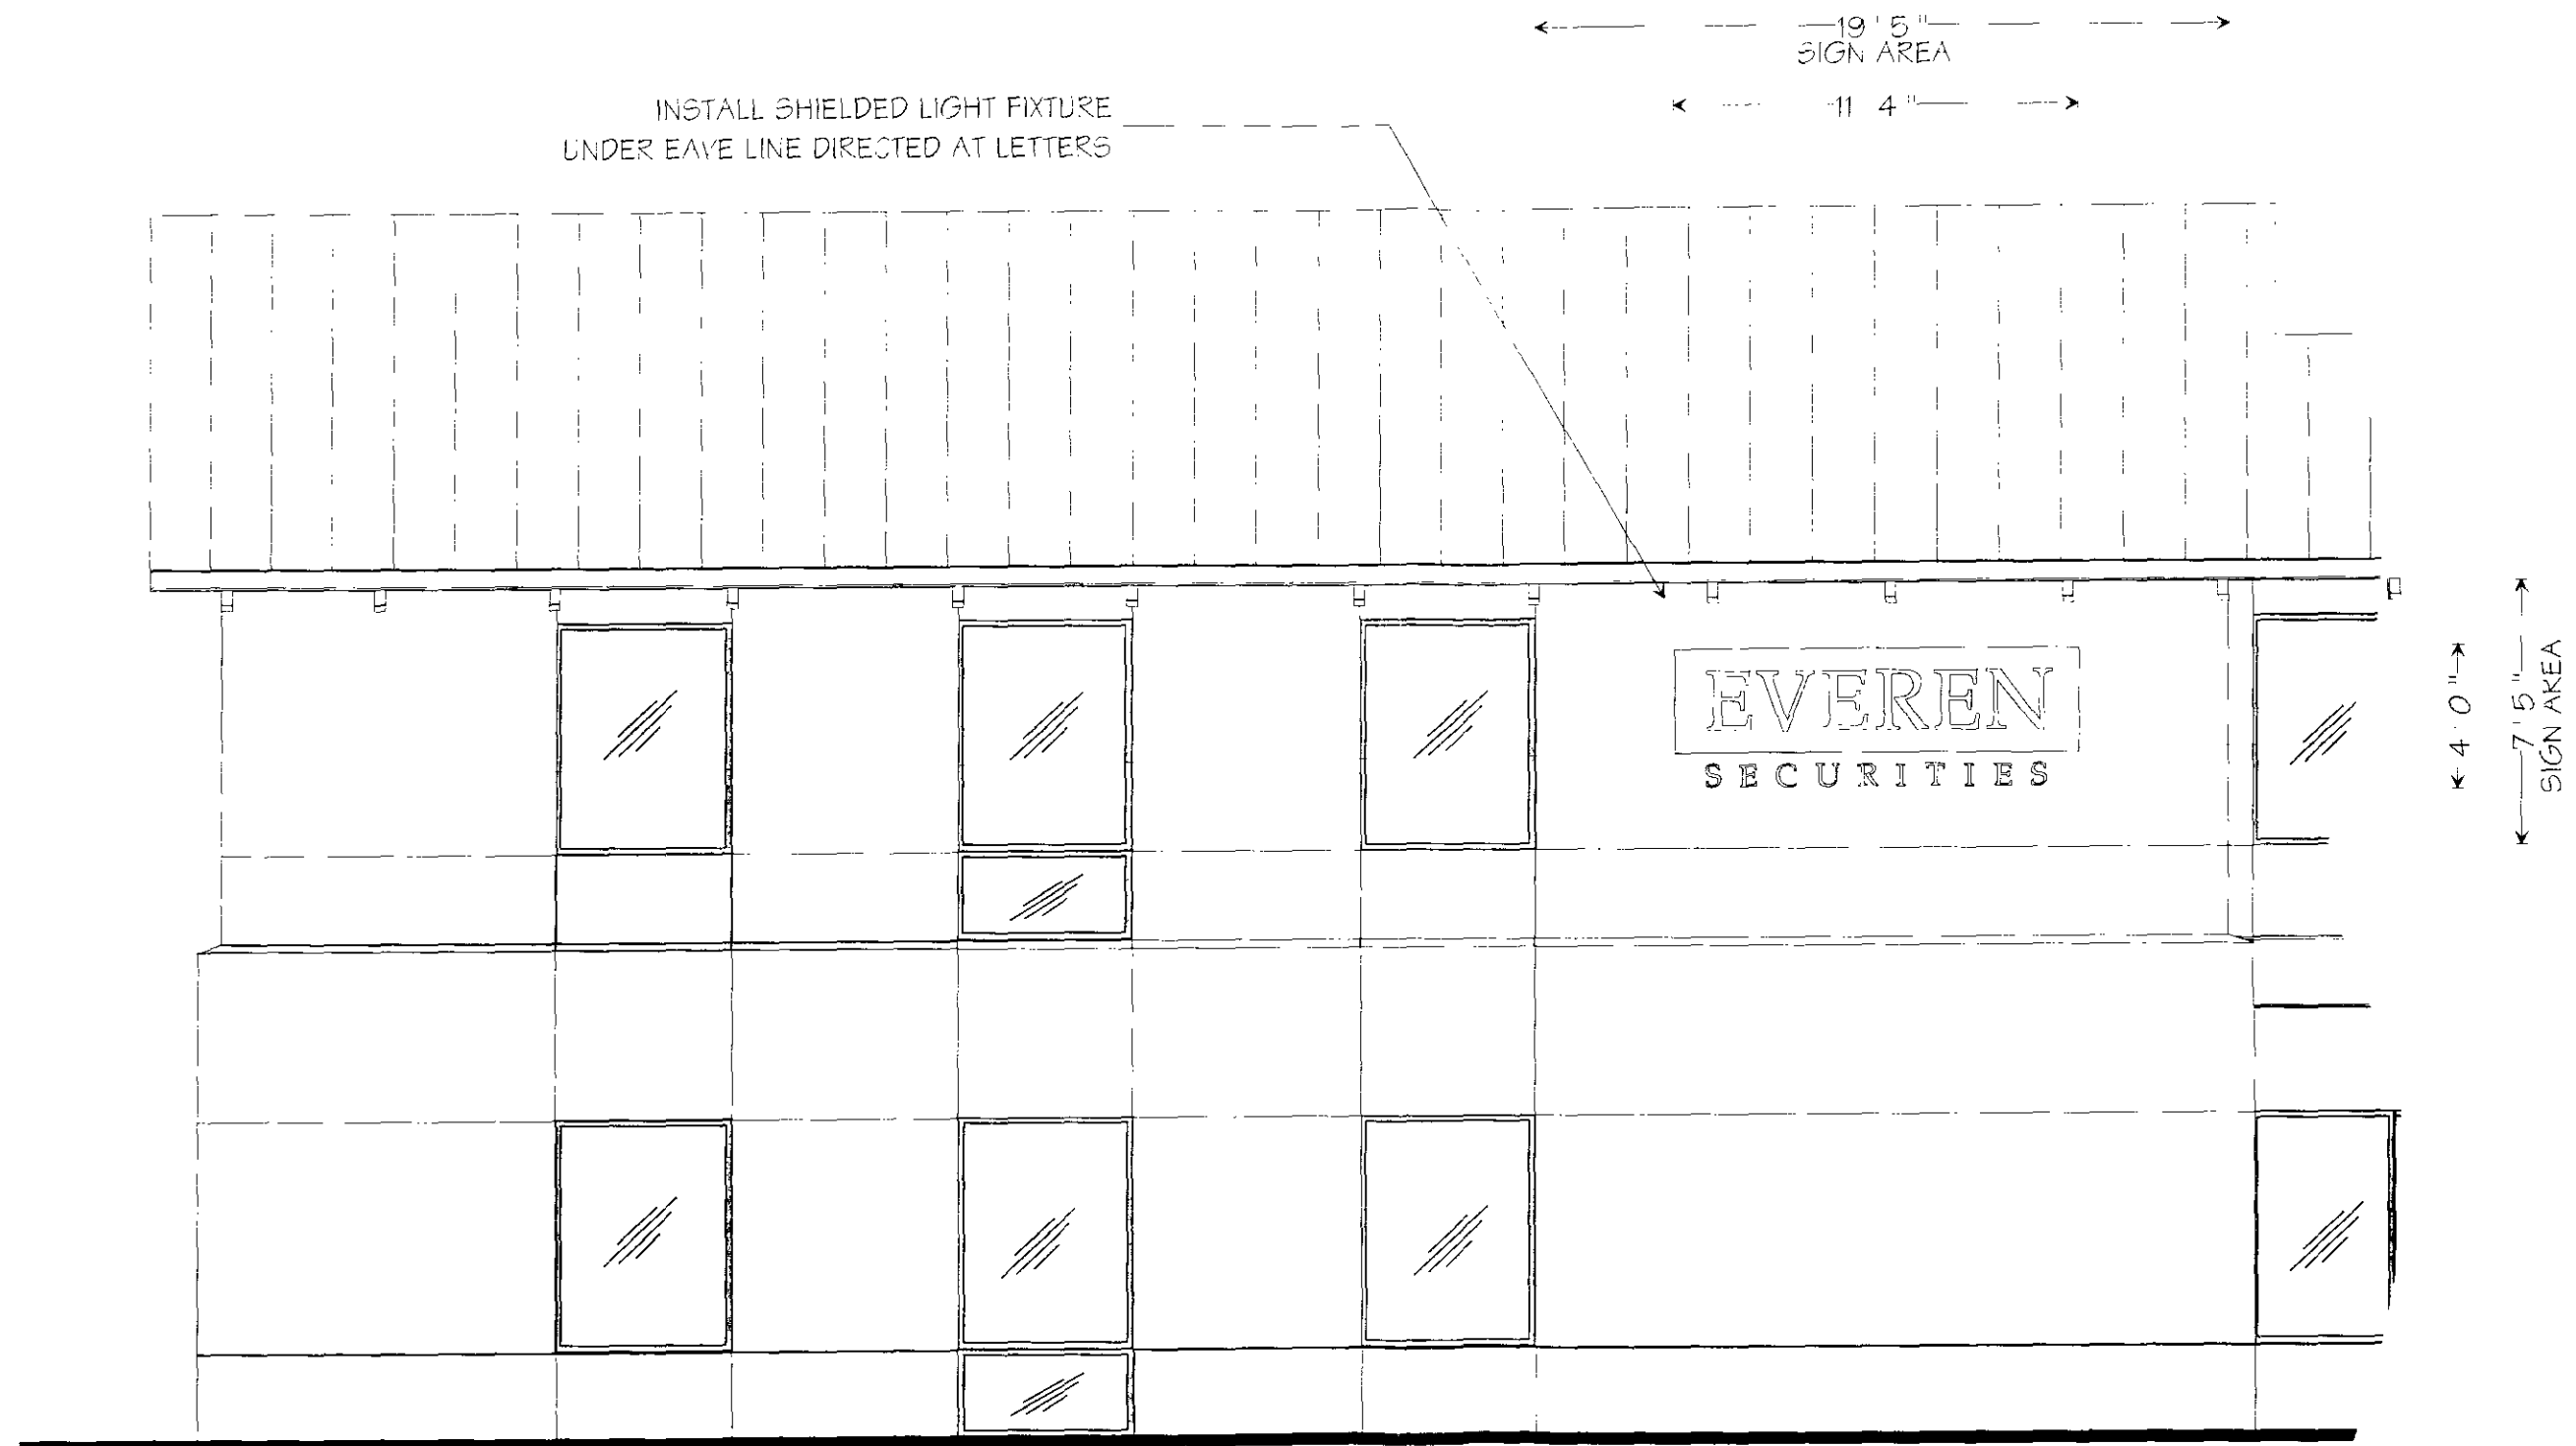

PARTIAL ELEVATION
SCALE - 3/16" = 1'

1100 Route 34
Aurora, Illinois 60504
630 898 5900 office
630 898 6091 fax

Prepared For:
EVEREN SECURITIES
Location Name:
SCOTTSDALE / DC RANCH

Address:
DC RANCH
City/State:
SCOTTSDALE, AZ

Drawg. 9911 Sheet: 7 Design Date: 2/9/99
Rev 1: 2/24/99-REV LAYOUTS W/ OPTIONS
Rev 2: 2/25/99-REV LAYOUTS W/ OPTIONS



Rev 3: 3/25/99-REV SHTS-4 & 5-SIZE
Rev 4: 5/3/99-ADD SHEETS 6 & 7
Rev 5:

Rev 6: 6-MS 77
Rev 7:
Rev 8:

NOTE: THIS DRAWING IS THE PROPERTY OF AURORA SIGN CO. IT IS NOT TO BE REPRODUCED, COPIED, OR EXHIBITED IN ANY FASHION WITHOUT WRITTEN CONSENT FROM AURORA SIGN CO. CHARGES OF UP TO \$2000.00 WILL BE ASSESSED FOR ANY MIS-USE OF THESE DRAWINGS.

Building A
Potential Tenant Sign Locations

4" high
 address
 numbers

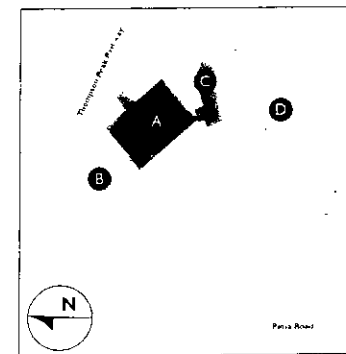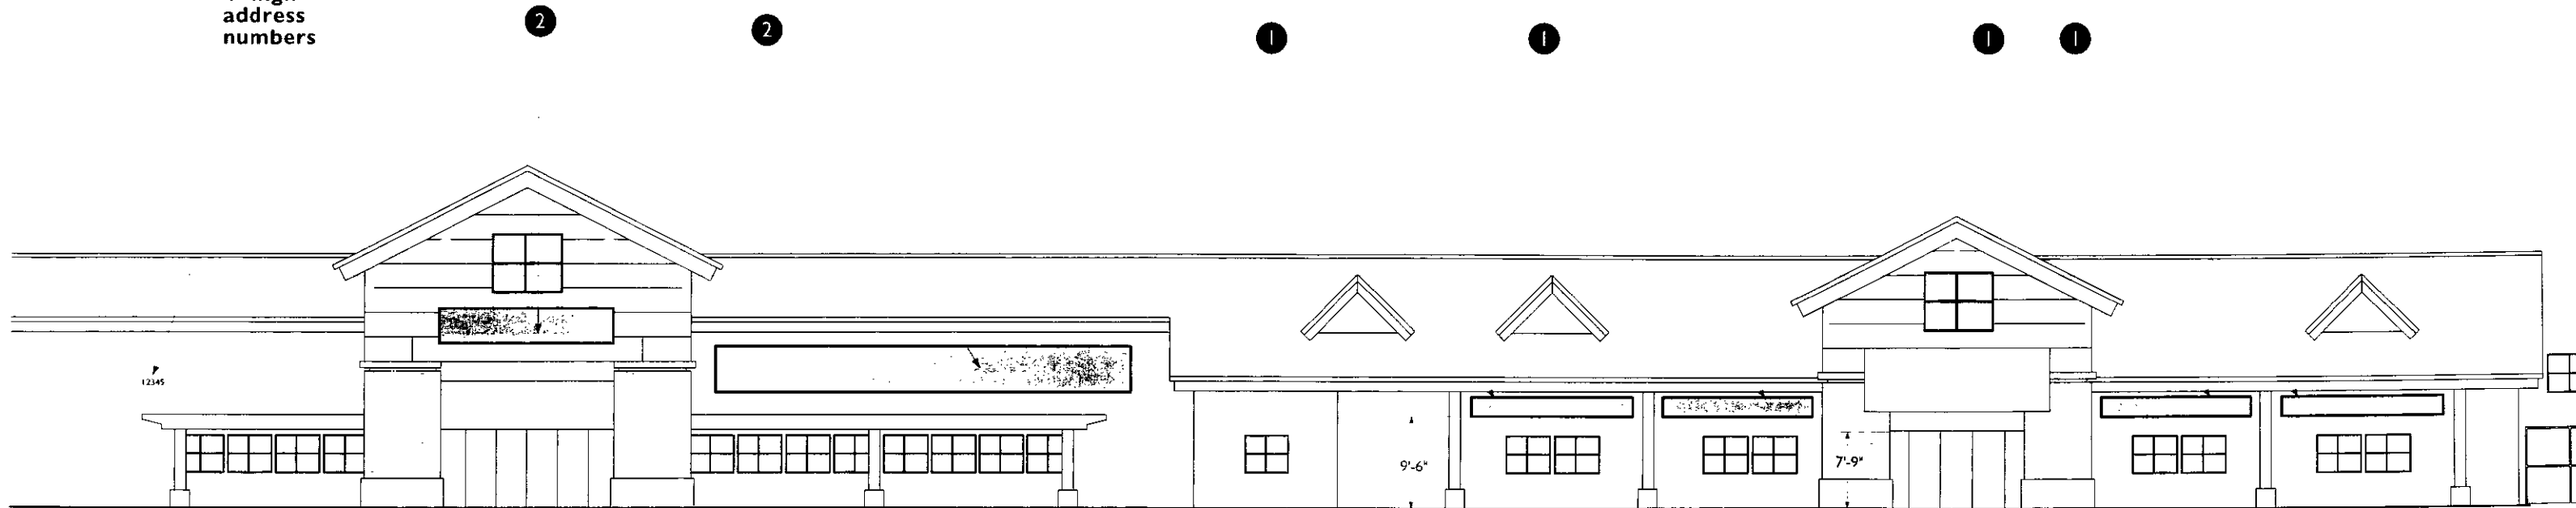


Legend:

- ① Suspended Sign
- ② Wall Mounted Sign
- ③ Either Option




Building B
Potential Tenant Sign Locations


4" high
 address
 numbers

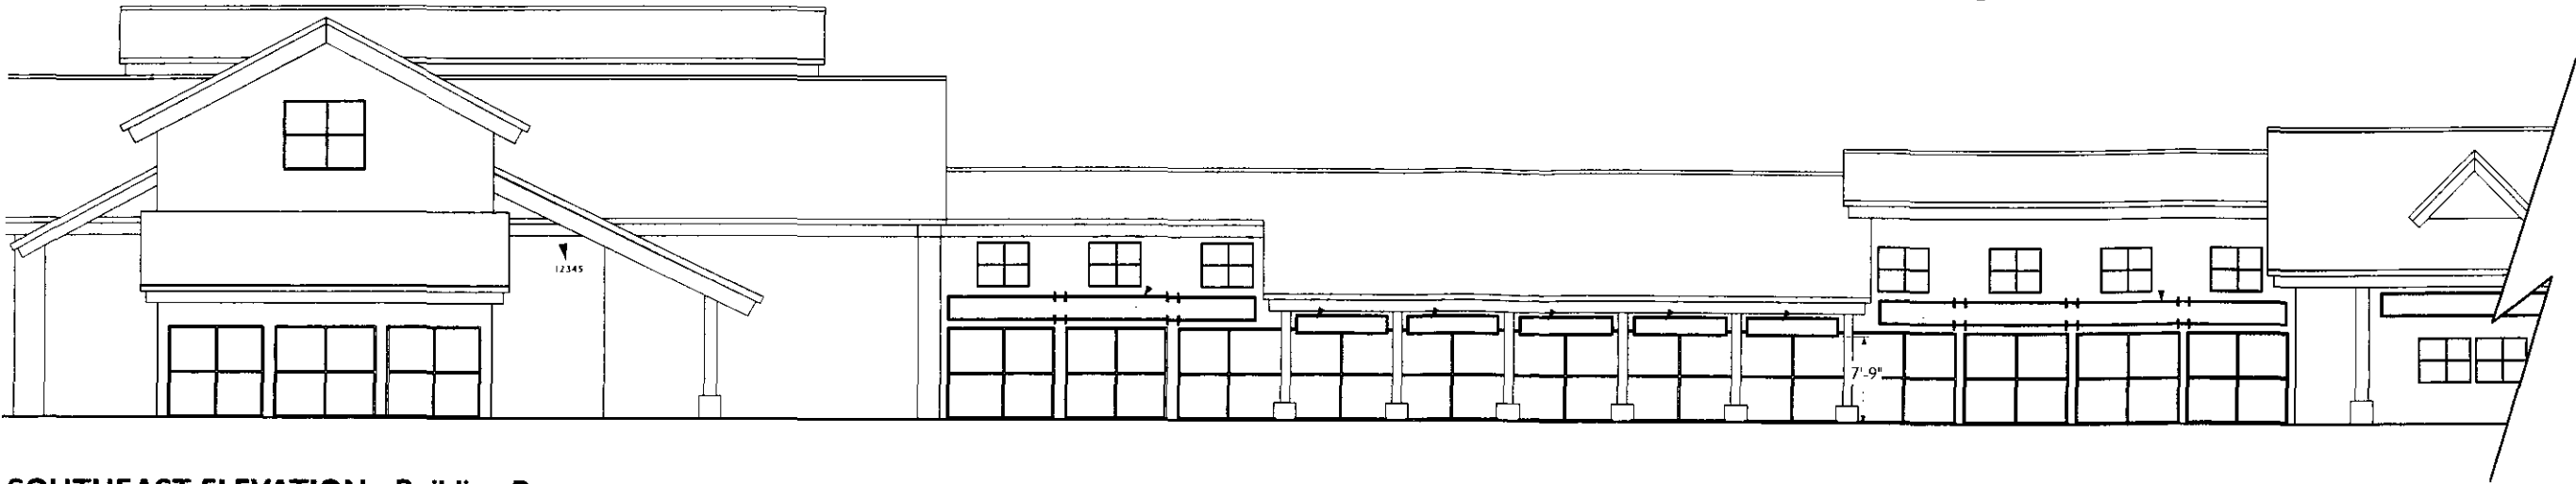


SOUTHEAST ELEVATION - Building B
 Scale: 1/16" = 1'-0"

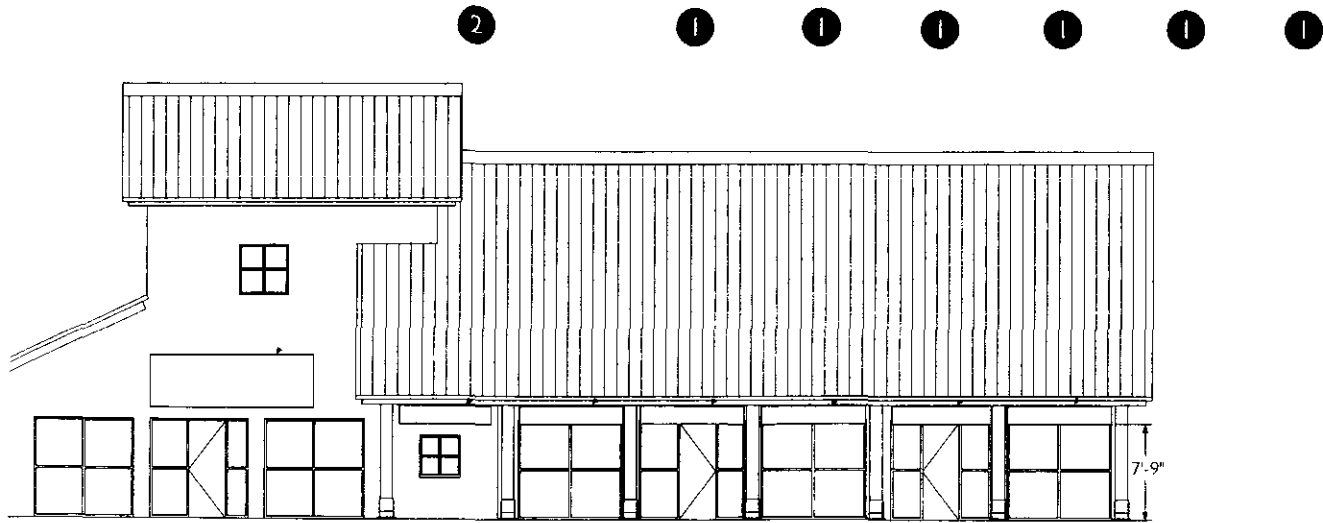

EAST ELEVATION - Building B
 Scale: 1/16" = 1'-0"

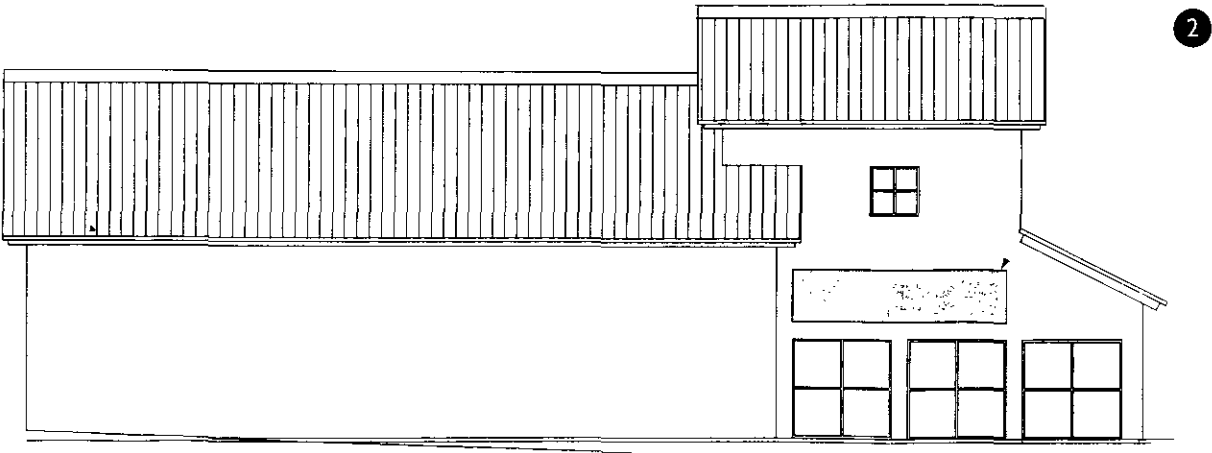

WEST ELEVATION - Building B
 Scale: 1/16" = 1'-0"

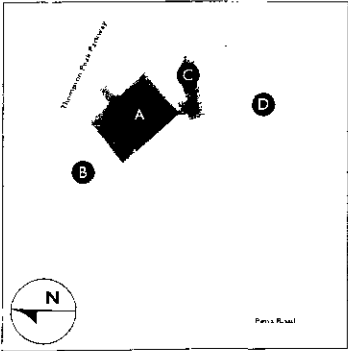


- Legend:**
- ① Suspended Sign
 - ② Wall Mounted Sign
 - ③ Either Option


The Village

Building C
Potential Tenant Sign Locations


- ① ③ 4" high address numbers ① ① ① ① ① ① ②

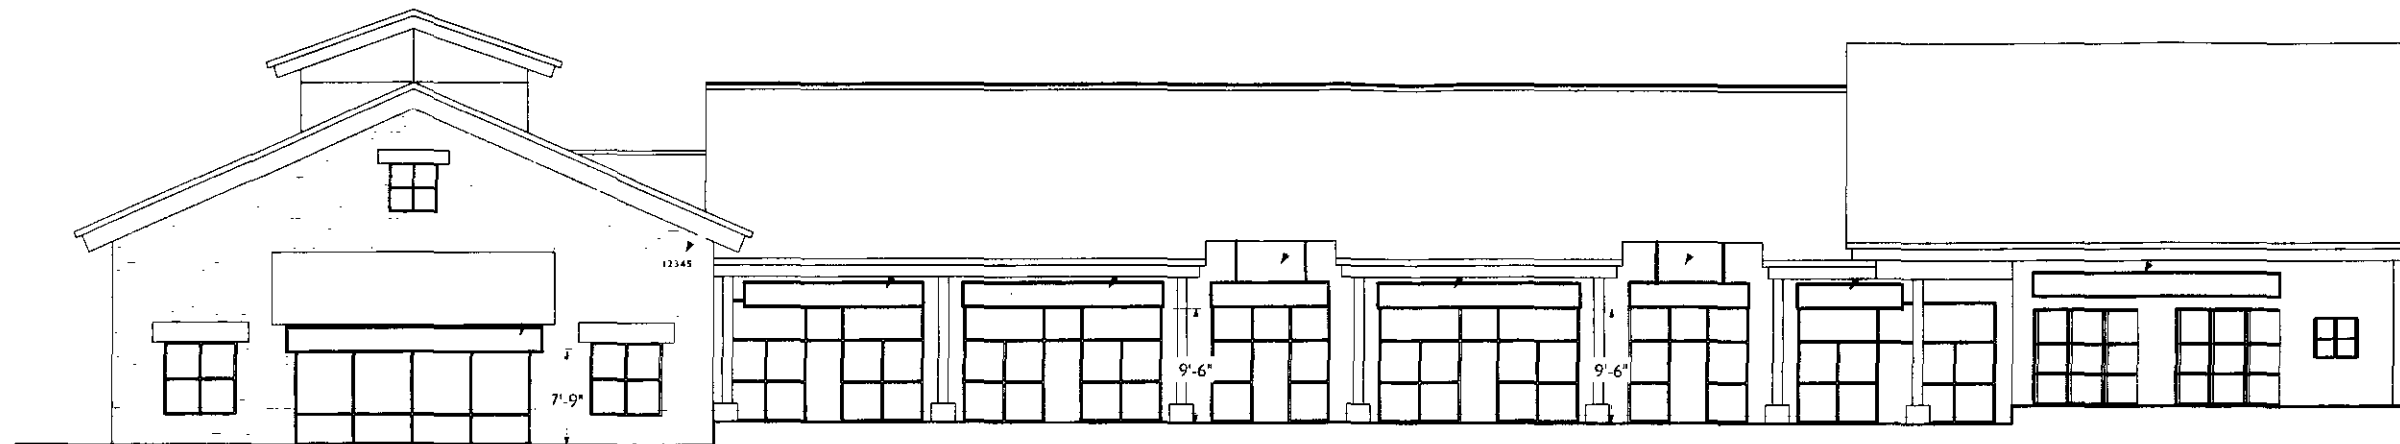

SOUTH ELEVATION - Building C
Scale: 1/16" = 1'-0"

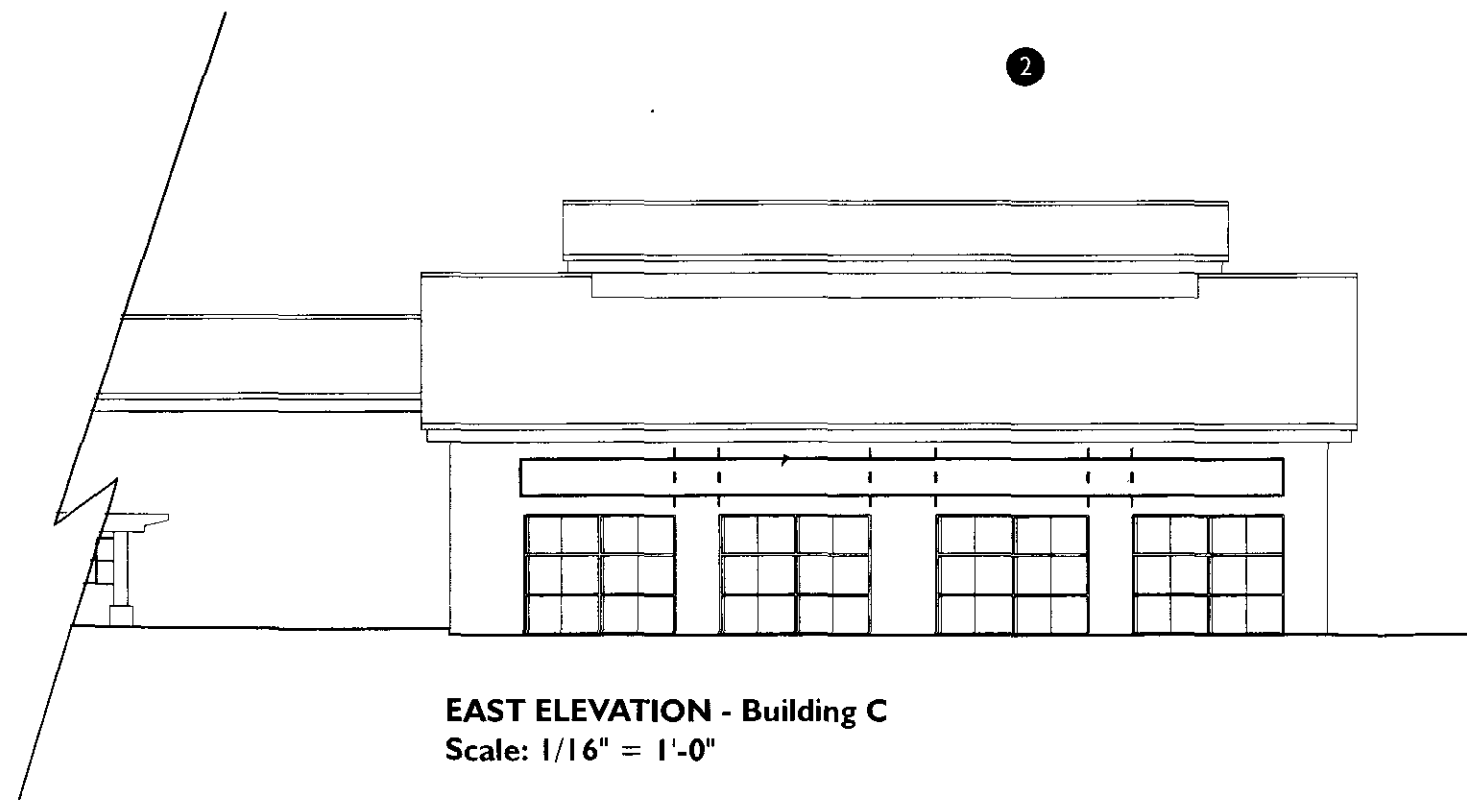

EAST ELEVATION - Building C
Scale: 1/16" = 1'-0"

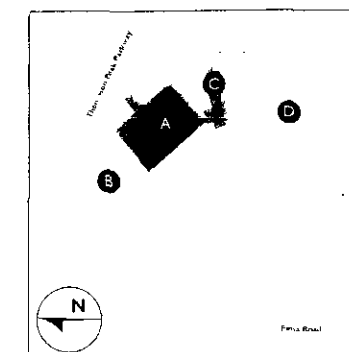


Legend:

- ① Suspended Sign
- ② Wall Mounted Sign
- ③ Either Option




Building D
Potential Tenant Sign Locations

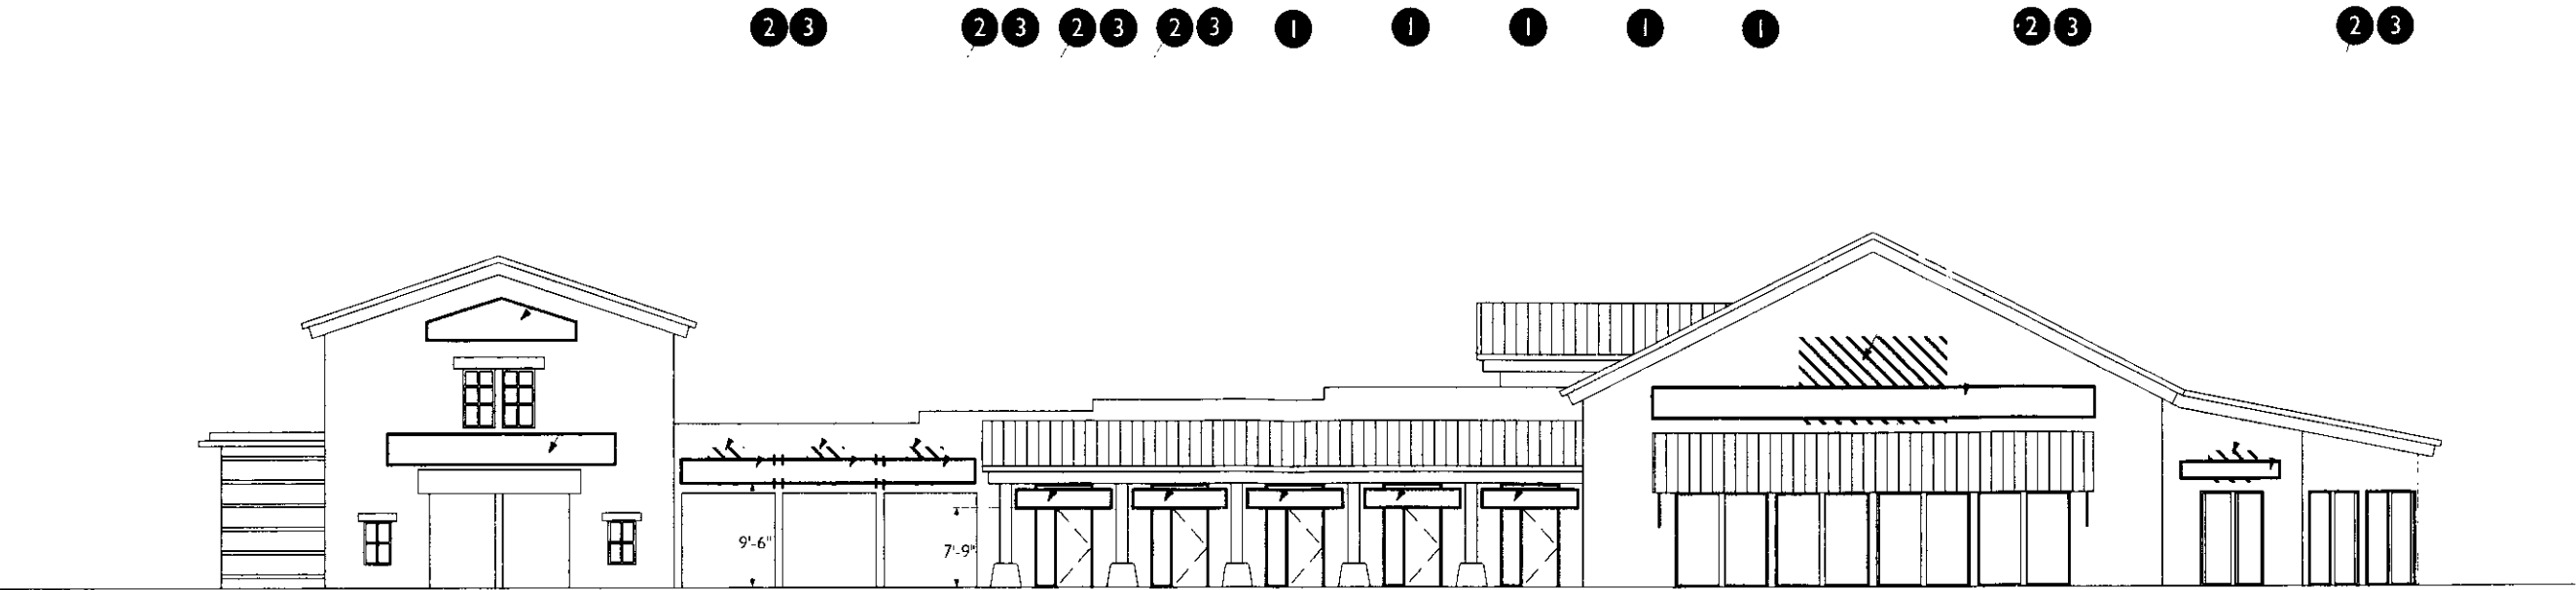


NORTHWEST ELEVATION - Building D
 Scale: 1/16" = 1'-0"

2 3 2 3 2 3 2 3 2 3 2 3 2

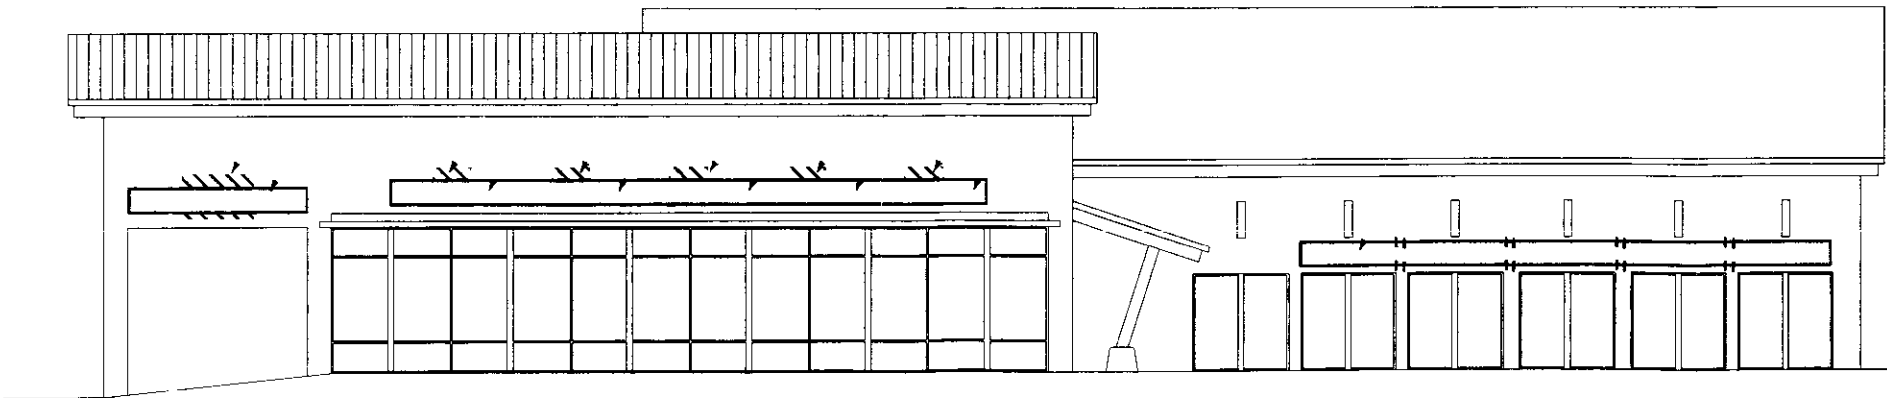


SOUTHWEST ELEVATION - Building D
 Scale: 1/16" = 1'-0"

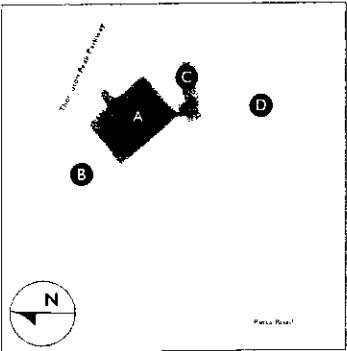


- Legend:**
- 1 Suspended Sign
 - 2 Wall Mounted Sign
 - 3 Either Option




Building D
Potential Tenant Sign Locations

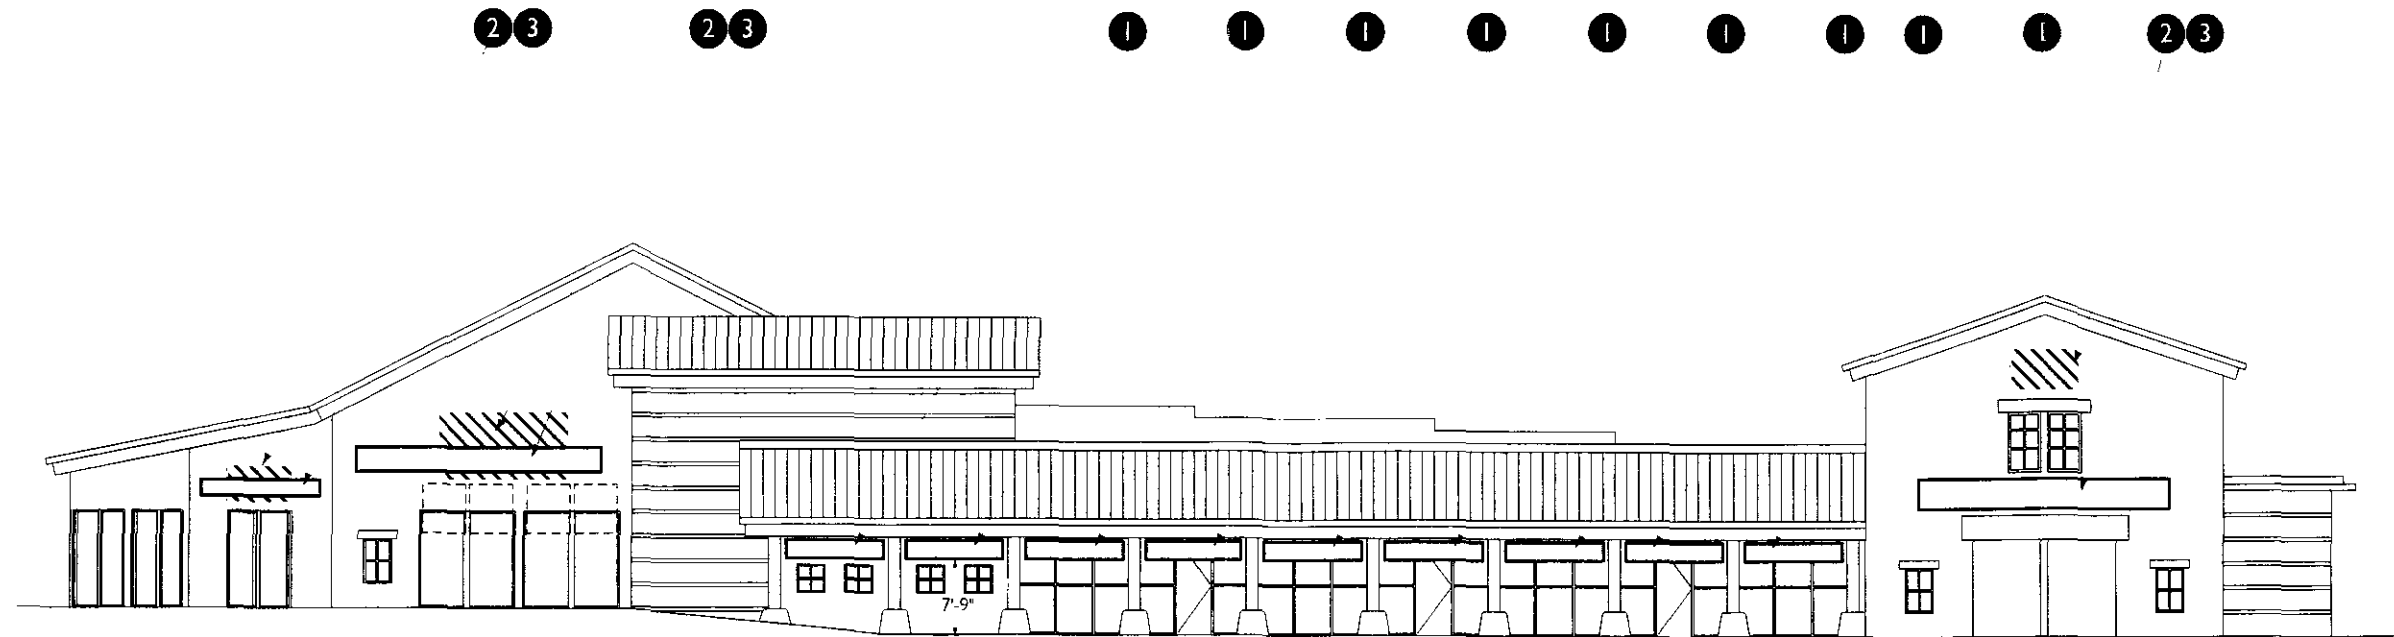

SOUTHEAST ELEVATION - Building D
Scale: 1/16" = 1'-0"

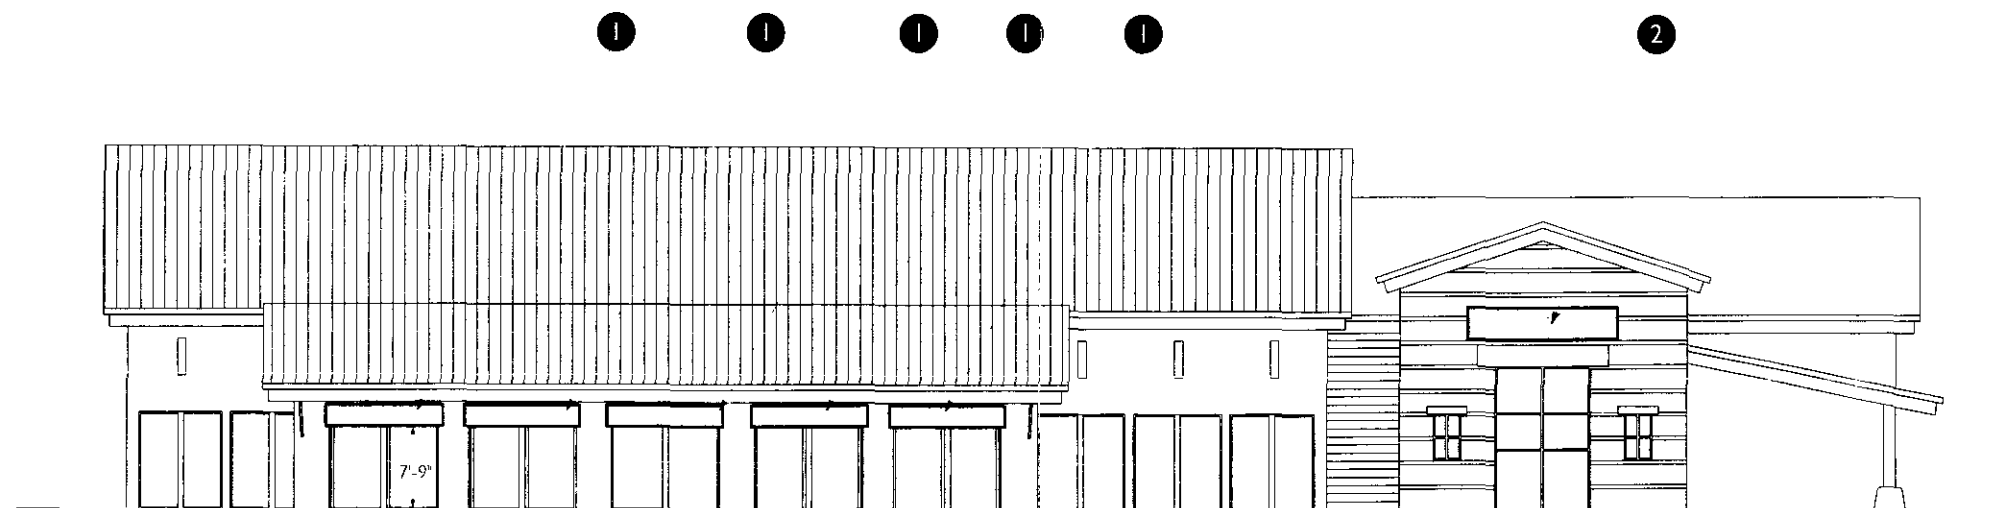

NORTHEAST ELEVATION - Building D
Scale: 1/16" = 1'-0"

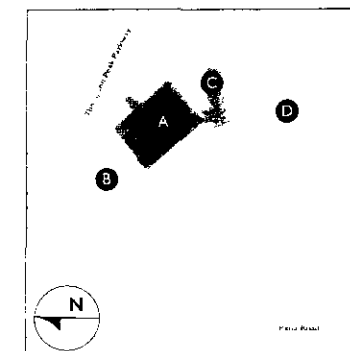

Legend:


- ① Suspended Sign
- ② Wall Mounted Sign
- ③ Either Option





MAIN STREET
Scale: NTS



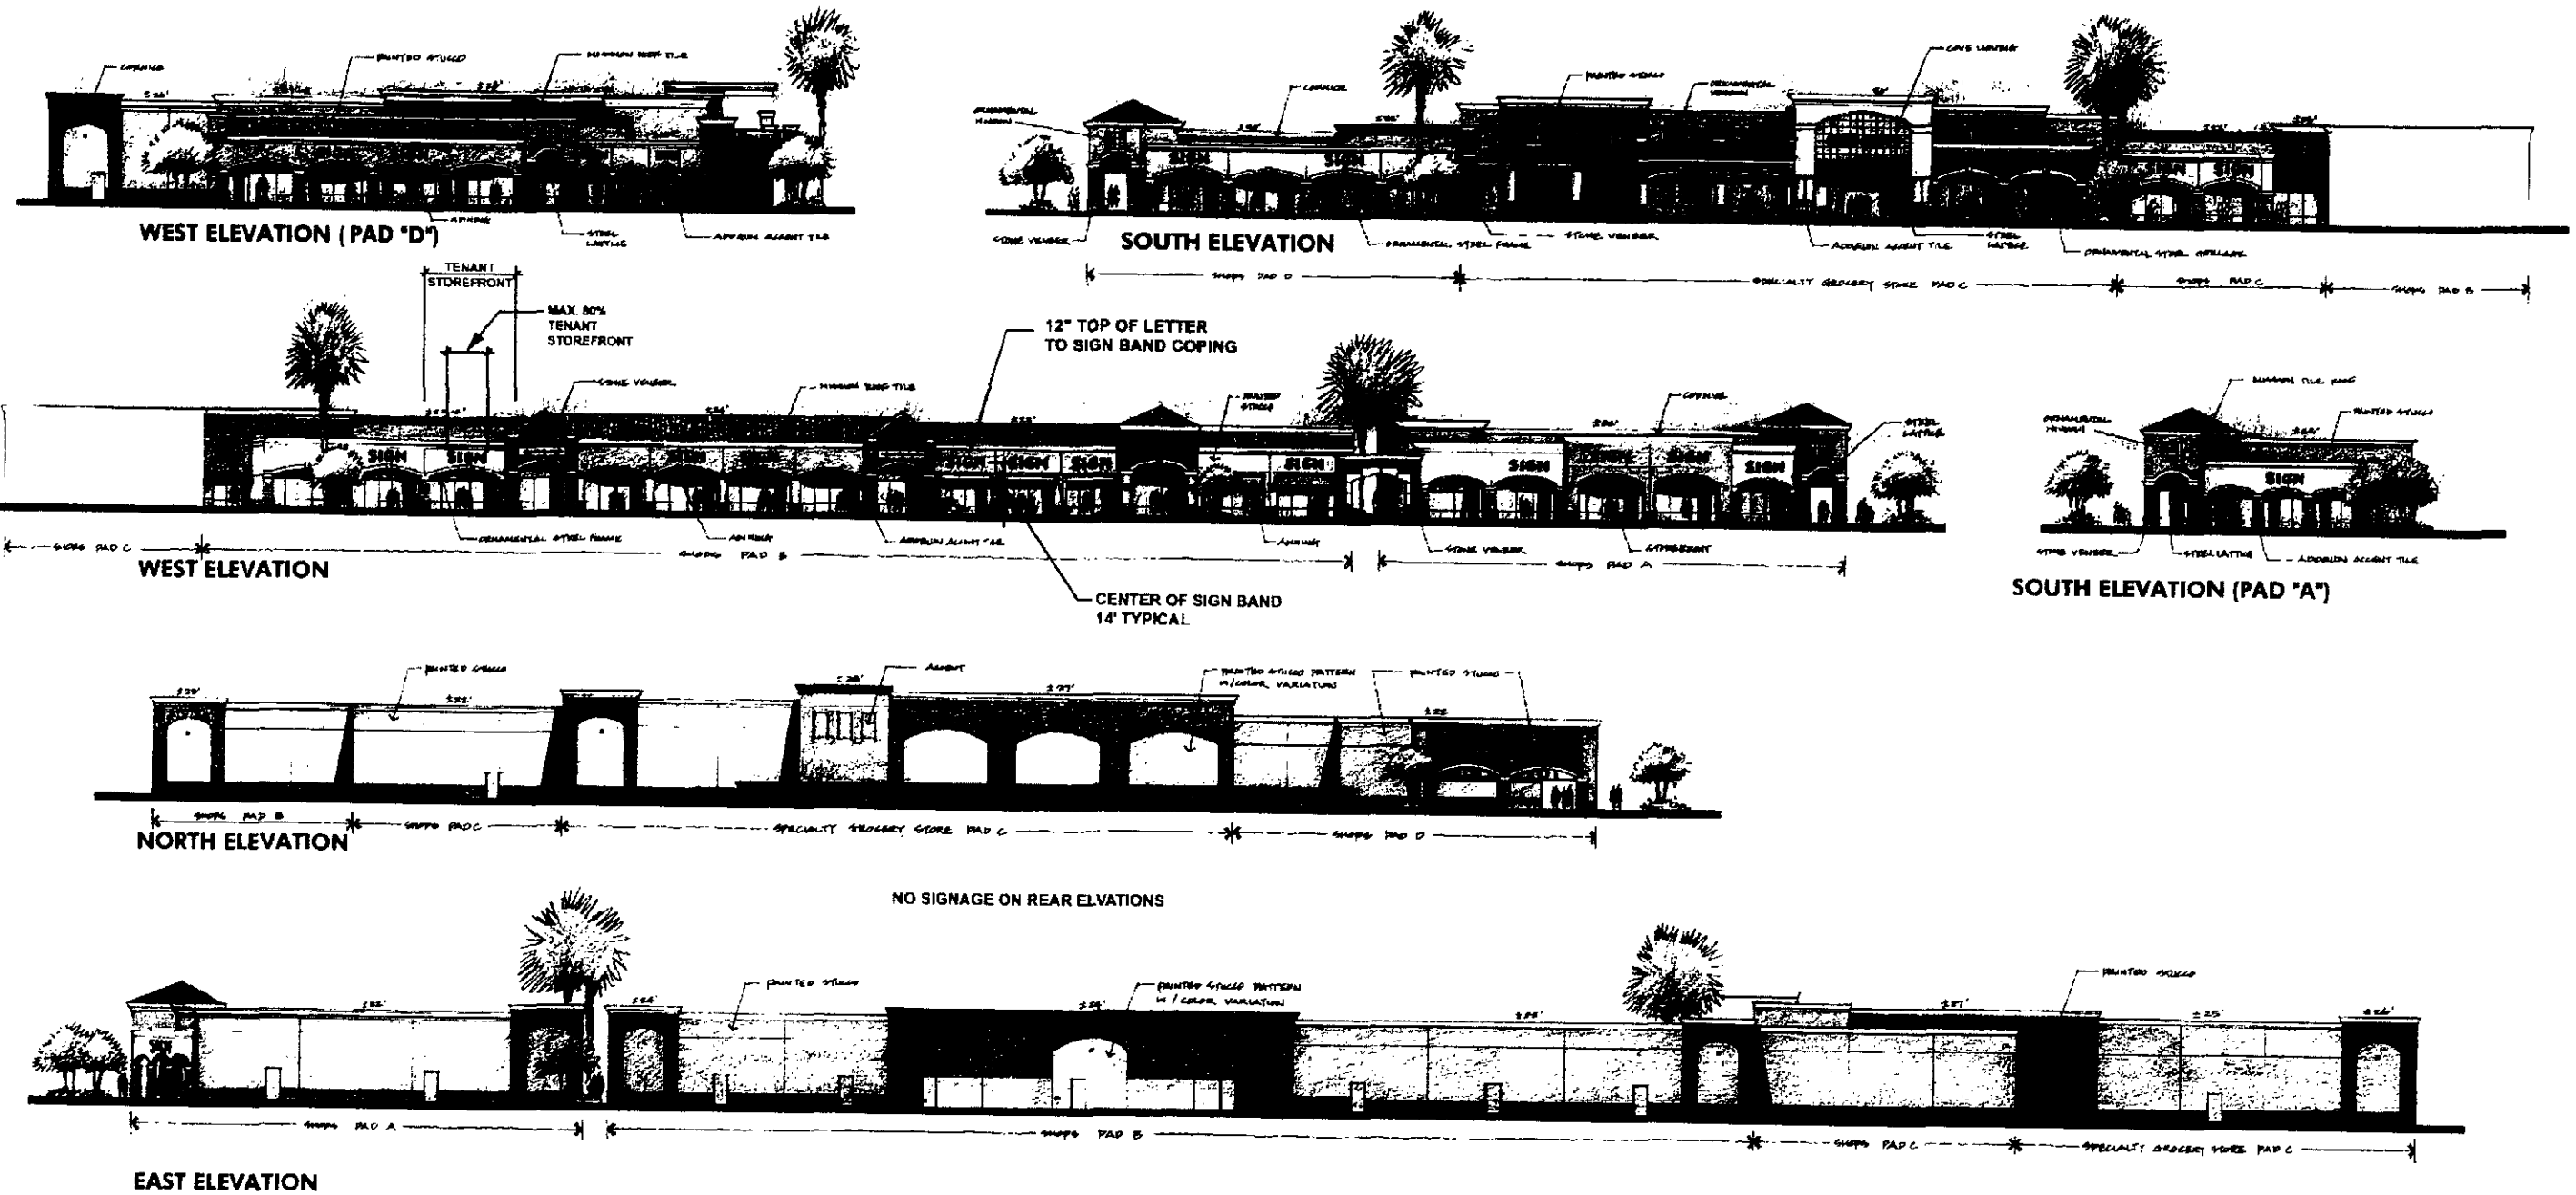

CONCEPTUAL ELEVATIONS FOR PACIFIC WEST DEVELOPMENT
FRANK LLOYD WRIGHT BLVD. & THOMPSON PEAK PARKWAY

SCOTTSDALE, ARIZONA

ELLERMANN & SCHICK ARCHITECTS
96009.02 REV 04.02.02 11.22.00
REV 12.14.00
REV 01.05.01
01.19.01