


Michael Wilson Kelly  
Architects, Ltd.  
21 East 6th Street / Unit 518  
Tempe, Arizona 85281 (480) 829-7667


Revisions:  
△  
△  
△  
△  
△

The concepts, ideas, designs, and images depicted are intended only for the project specified on this sheet and are the sole property of Michael Wilson Kelly - Architects, Ltd. They are not to be reproduced or used by others without written approval from Michael Wilson Kelly - Architects, Ltd.

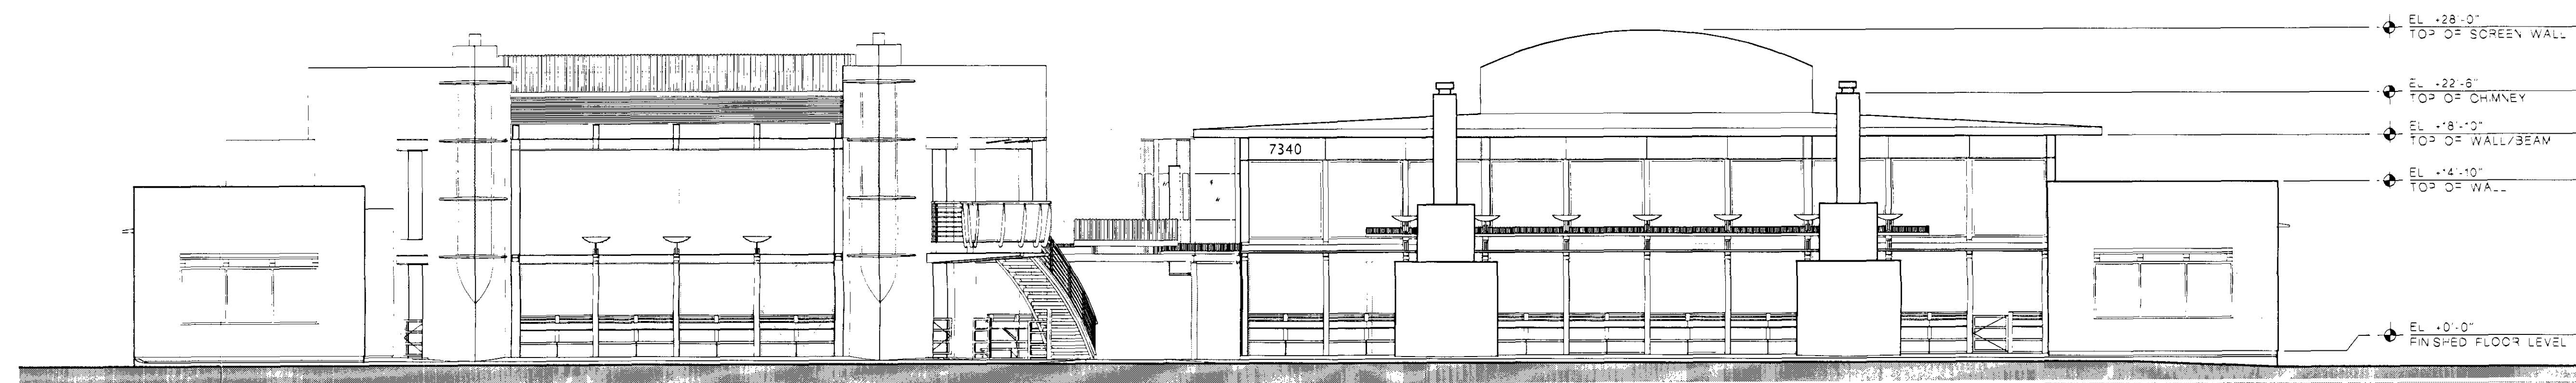

**AXIS / RADIUS EXISTING SOUTH ELEVATION** 


SCALE: 1/8" = 1'-0"

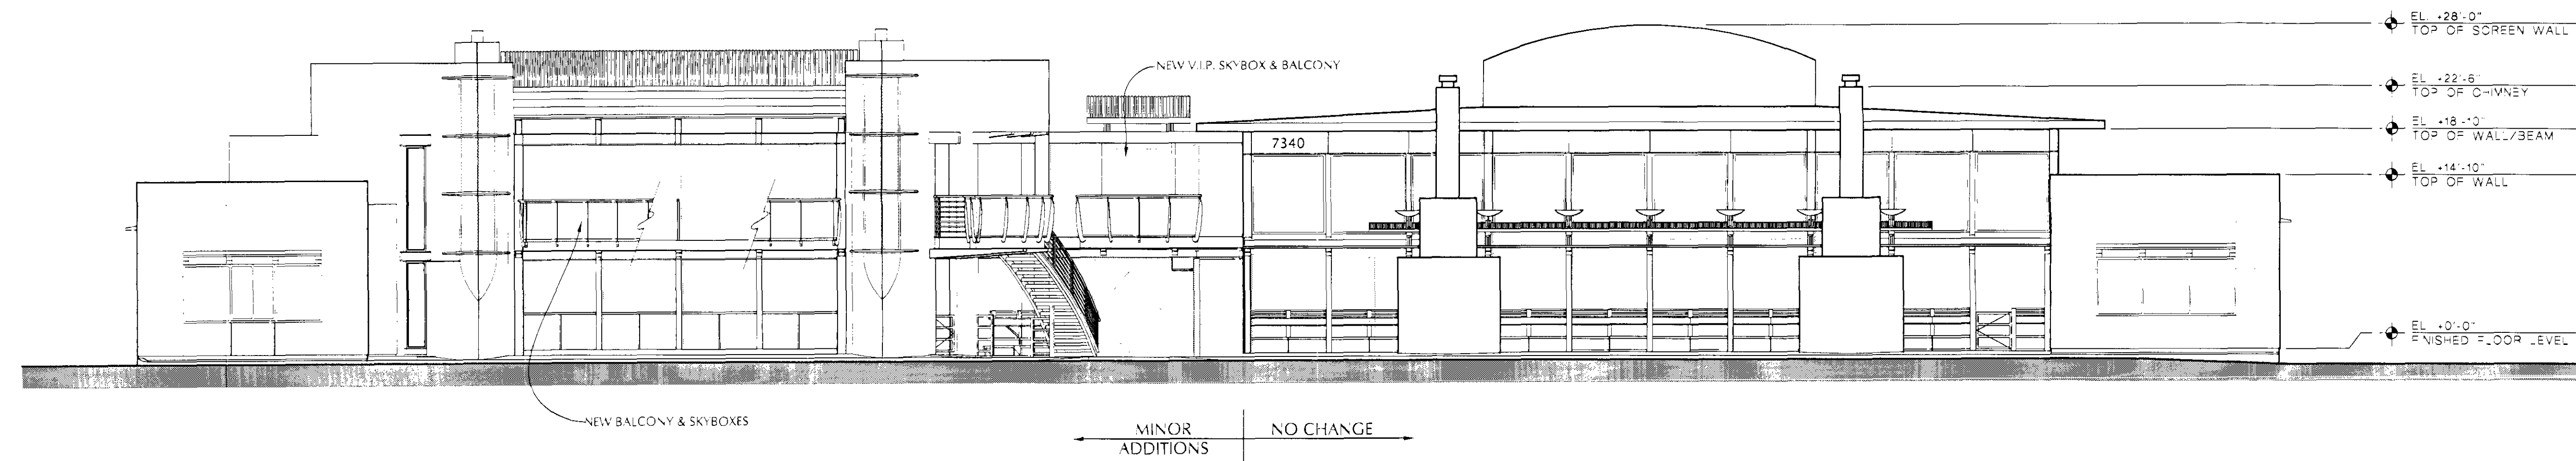

**AXIS / RADIUS PROPOSED SOUTH ELEVATION** 

SCALE: 1/8" = 1'-0"

**RADIUS SKYBOXES**  
Misc. Additions to Radius Nightclub  
7340 East Indian Plaza, Scottsdale, AZ 85251

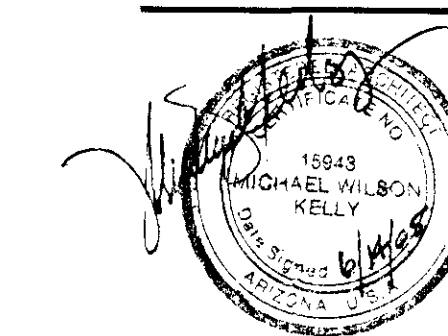

Drawn by: MVK	Checked by: MVK
Scale: 1/4" = 1'-0"	Date: 12/21/04
City Information: Zoning Case # -	
Design Review # -	
Design Development # -	




**A3.0**

Project No. 2004-04 Drawing: SEC 1


Michael Wilson Kelly  
Architects, Ltd.  
21 East 6th Street / Unit 518  
Tempe, Arizona 85281 (480) 829-7667

Revisions:  
△  
△  
△  
△  
△

The concepts, ideas, designs, and images depicted are intended only for the project specified on this sheet and are the sole property of Michael Wilson Kelly - Architects, Ltd. They are not to be reproduced or used by others without written approval from Michael Wilson Kelly - Architects, Ltd.

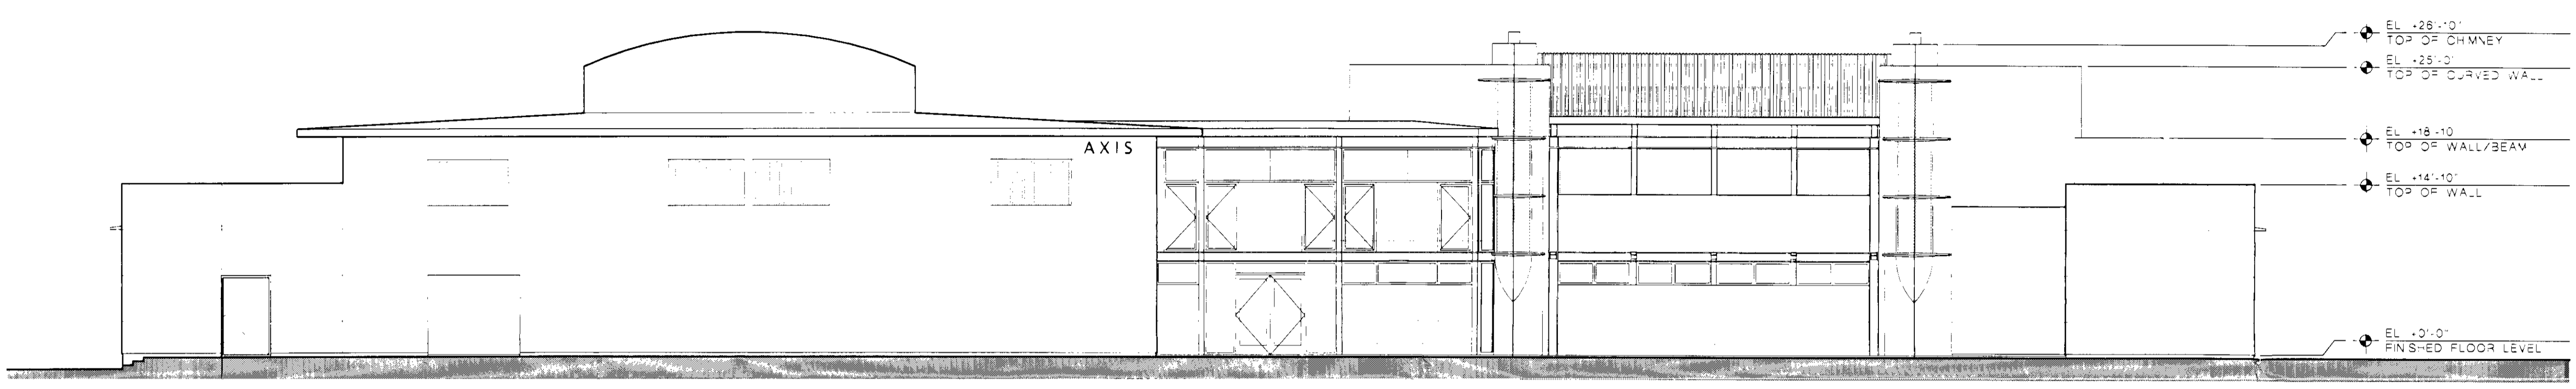


**AXIS / RADIUS EXISTING NORTH ELEVATION**   
SCALE: 1/8" = 1'-0"

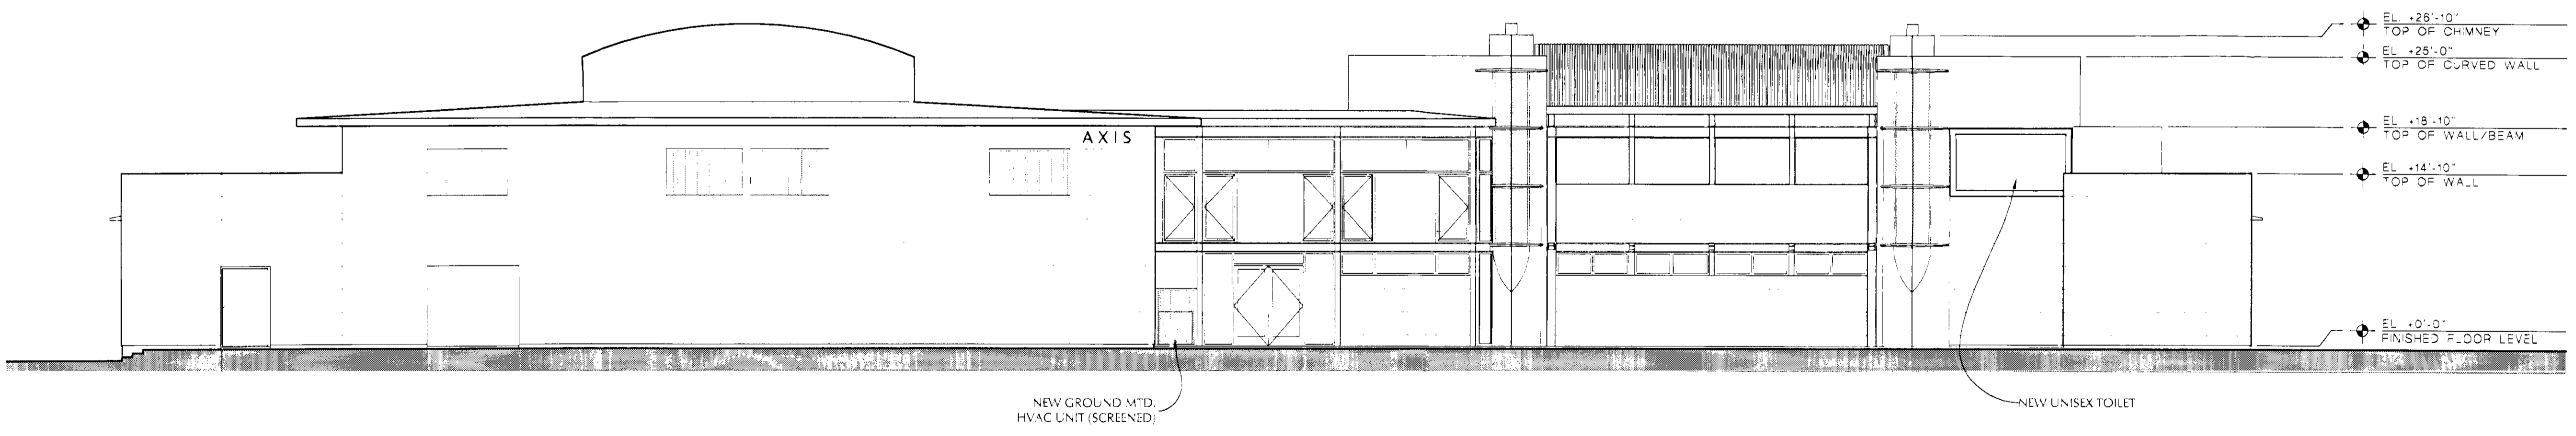

**AXIS / RADIUS PROPOSED NORTH ELEVATION**   
SCALE: 1/8" = 1'-0"


**RADIUS SKYBOXES**  
Misc. Additions to Radius Nightclub  
7340 East Indian Plaza, Scottsdale, AZ 85251

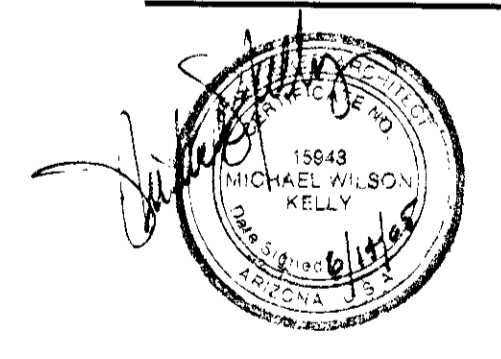



Drawn by: M.W.K.	Checked by: M.W.K.
Scale: 1/4" = 1'-0"	Date: 2/21/04
City Information:	
Zoning Case #	
Design Review #	
Design Development #	

**A3.1**



Project No. 2004-04 Drawing: SED

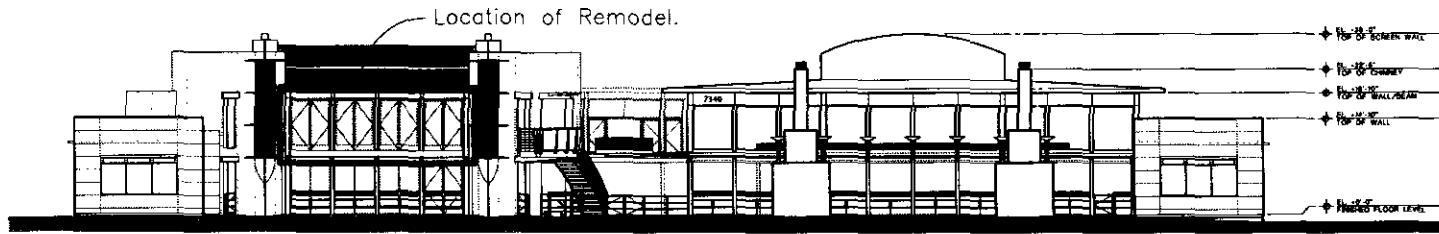



**SOUTH ELEVATION**

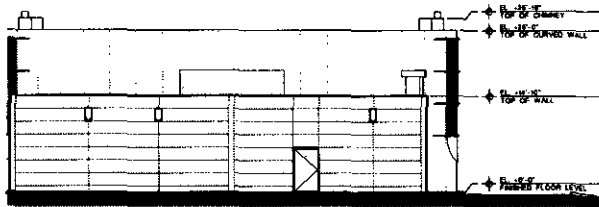 

**WEST ELEVATION**

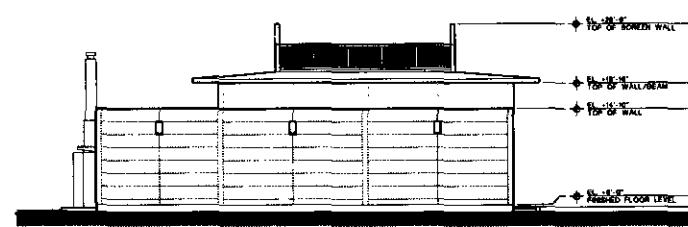 

**EAST ELEVATION**

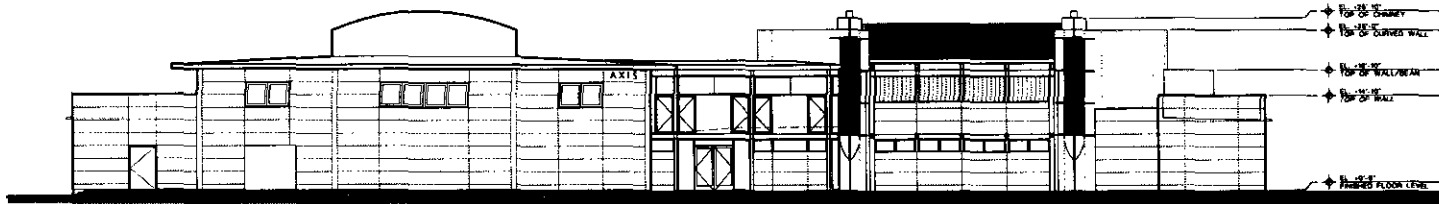 

**NORTH ELEVATION**



RW ARCH

Michael Winters Realty  
Architects, Ltd.  
21 East 8th Street / Unit 518  
Tampa, Arizona 8721 480 829 7647

- Revisions
- Δ
  - Δ
  - Δ
  - Δ

The concepts, ideas, designs, and images depicted are intended only for the project specified in this plan and are the sole property of Michael Winters Realty - Architects, Ltd. They are not to be reproduced or used in whole or part without the written approval of Michael Winters Realty - Architects, Ltd.

**RADIUS SKYBOXES**

VIP Addition to the Radius Mezzanine  
7340 East Indian Plaza, Scottsdale, AZ 85251

Drawn by	Checked by
spl	MWK
Date	Date
SCALE	DATE

City Information  
 zoning Case #

Design Review #

Design Development #

**A2.0**

Project No.  
2004.x.x  
Drawing  
ELEV6