


THIS AREA IS TO BE REMODELED
AND HANDICAPPED ACCESSIBLE RESTROOMS
SHALL BE BUILT

EXISTING PARKING

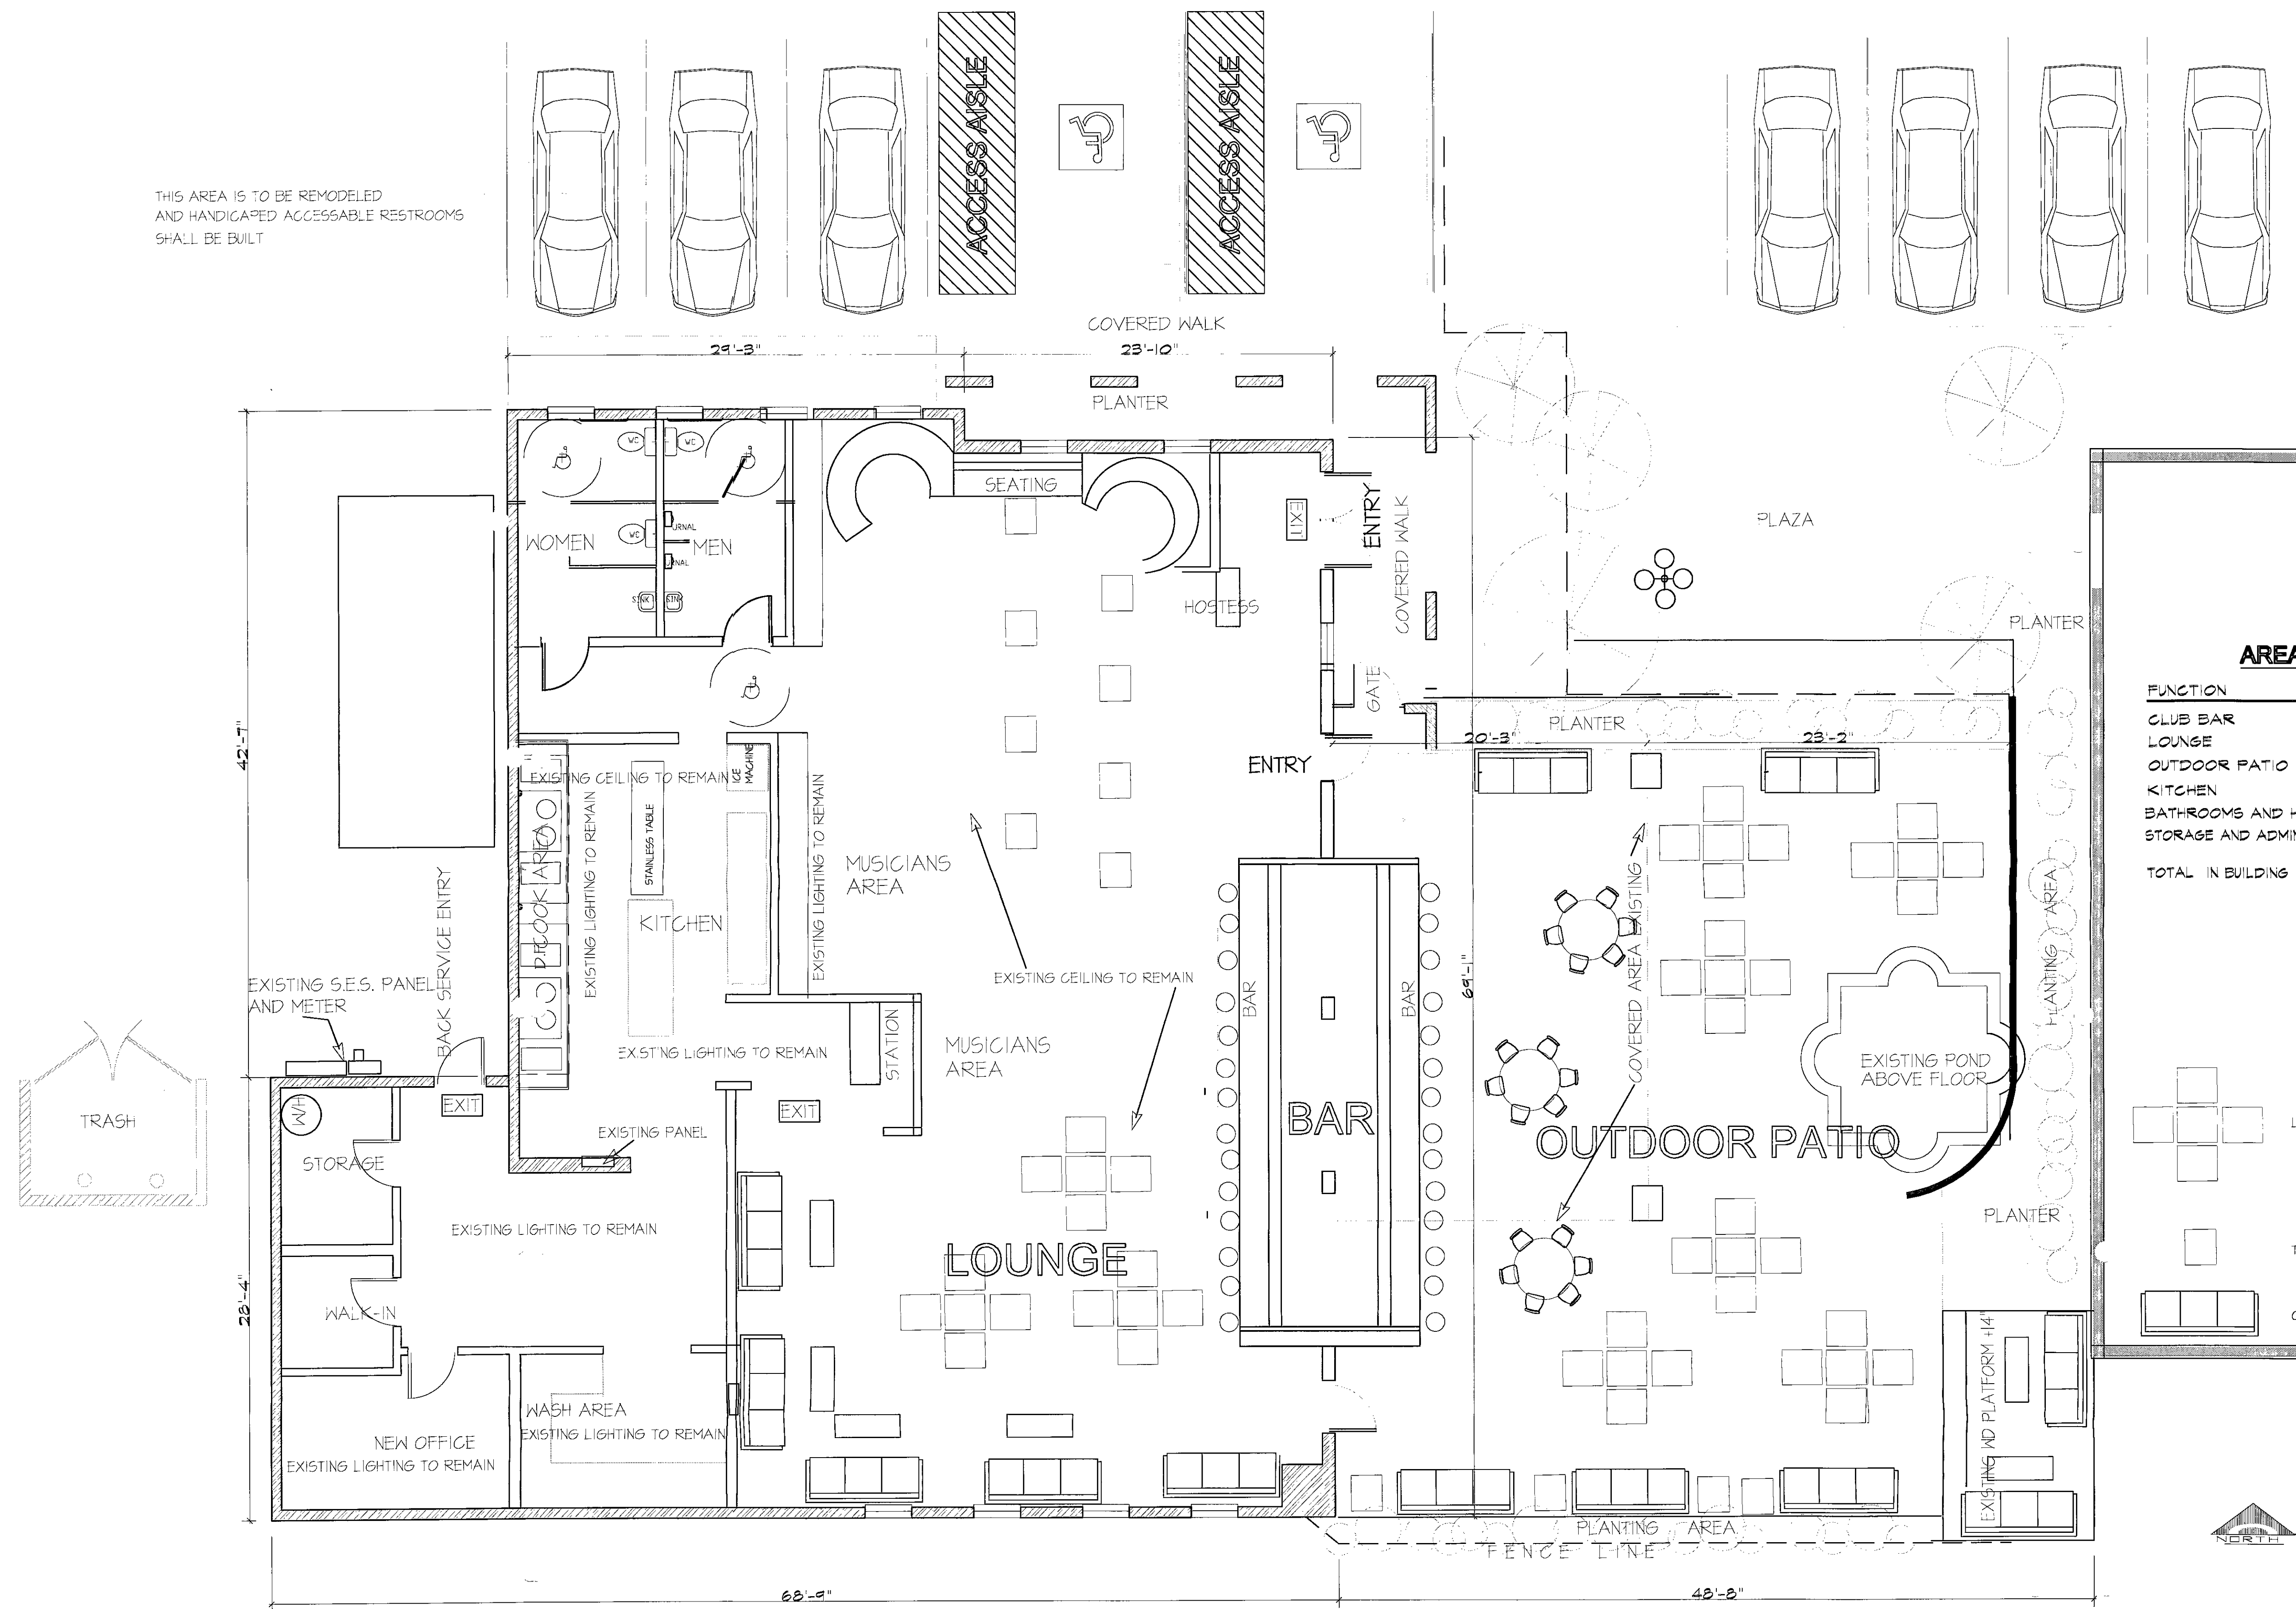

S H E A B O U L E V A R D

REVISIONS	
1	
2	
3	

A-1

FLOOR PLAN

CONTRACTOR


ARCHITECTURE ENGINEERING

Peter Owens Designs
Architecture Design
PH (480) 472-4664 Mob (480) 236-4404
1691 E PLEASANT RUN • SCOTTSDALE, ARIZONA 85259

TANNER'S
for
LADMAN & ASSOCIATES
SHEA BOULEVARD
SCOTTSDALE, ARIZONA


SCALE: 1-22-06
DATE: 1-22-06
DRAWN: 1-22-06
CHK BY: 1-22-06
JOB NO: 1-22-06

This diagram illustrates a three-row vehicle layout. It shows three rows of seats, each with a window seat, a middle seat, and an aisle seat. An aisle runs down the center of the vehicle. To the right of the aisle is an 'ACCESS AISLE', which is a designated area for wheelchair access, indicated by a wheelchair symbol and diagonal hatching.

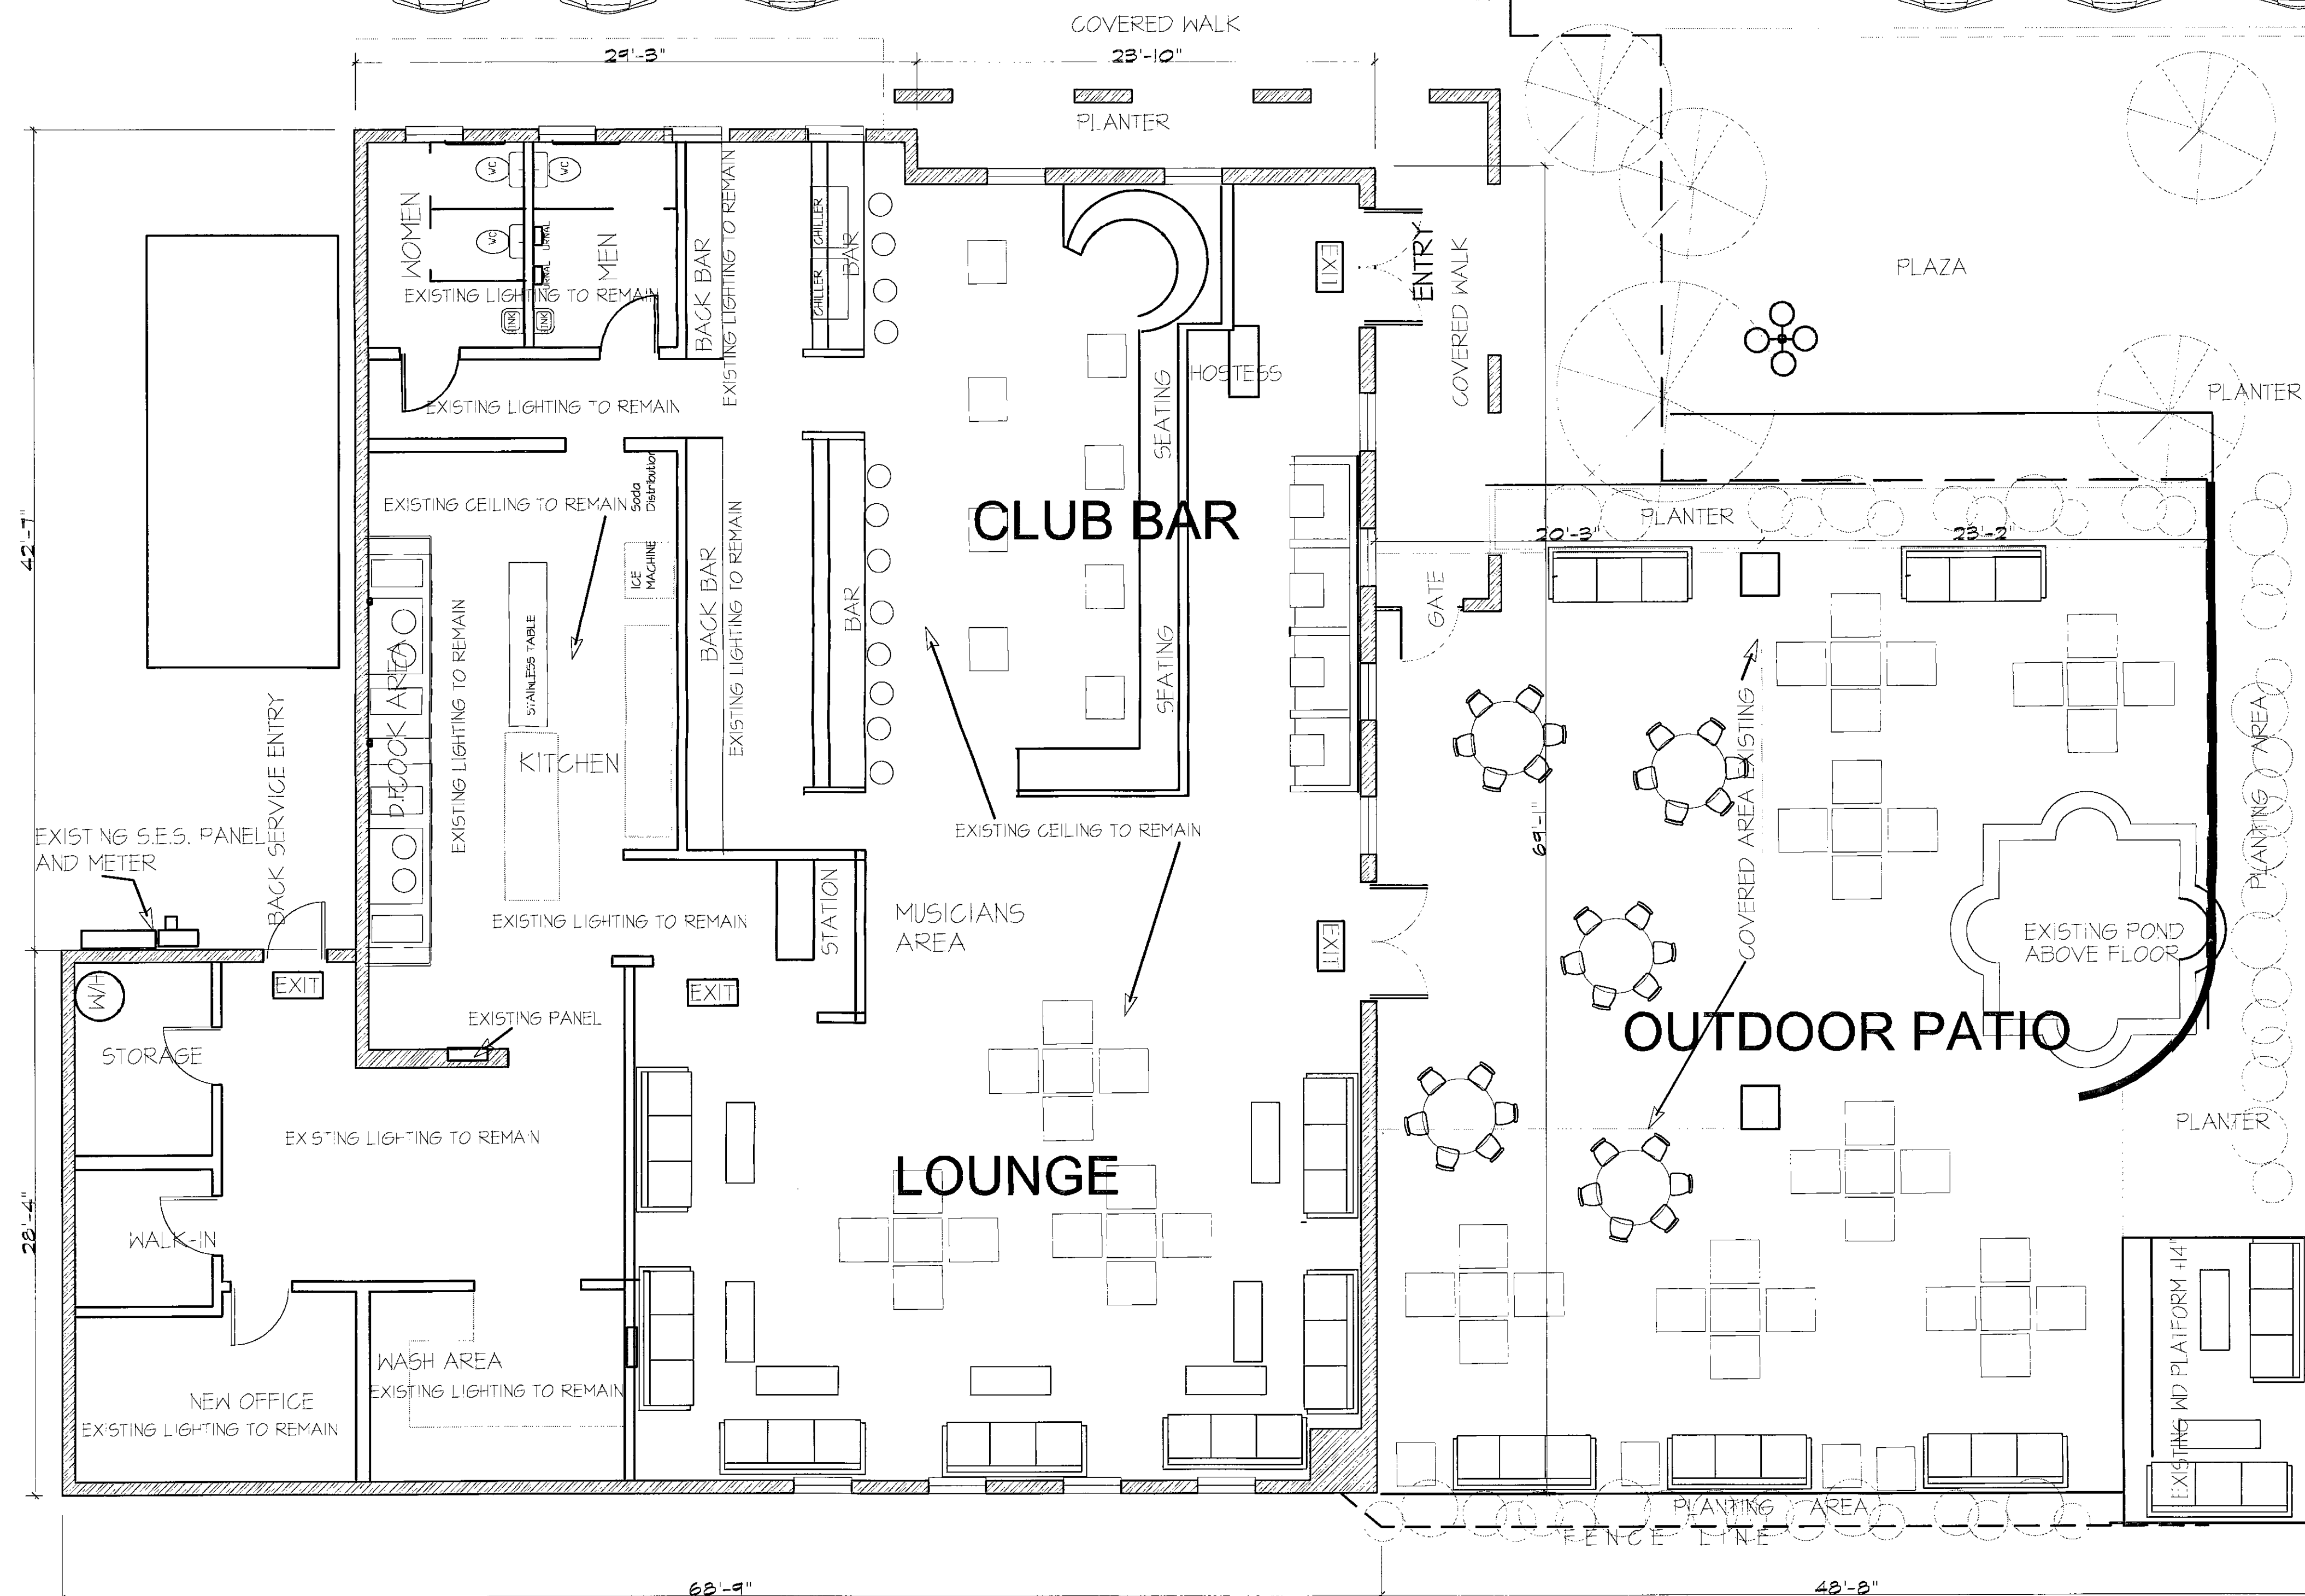

AREA CALCULATIONS

<u>FUNCTION</u>	<u>SQUARE FEET</u>
CLUB BAR	840 SF
LOUNGE	1330 SF
OUTDOOR PATIO	2040 SF
KITCHEN	502 SF
BATHROOMS AND HALL	256 SF
STORAGE AND ADMINISTRATION	710 SF
TOTAL IN BUILDING	4040 SF

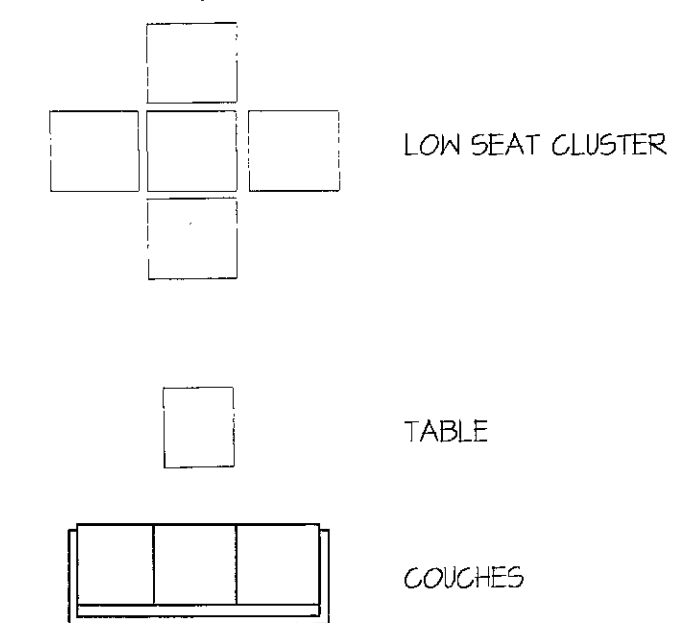

 **FLOOR PLAN**
SCALE: 3/16" = 1'-0"

S H E A B O U L E V A R D

FLOOR PLAN

A-1

REVISIONS

123

CONTRACTOR

ARCHITECTURE ENGINEERING

Peter Owens Designs
Architectural Designs

LADMAN & ASSOCIATES
for
SHEA BOULEVARD

SCALE:

DATE: 1-22-06

DRAWN: _____
CHK BY: _____

JOB NO.: _____