


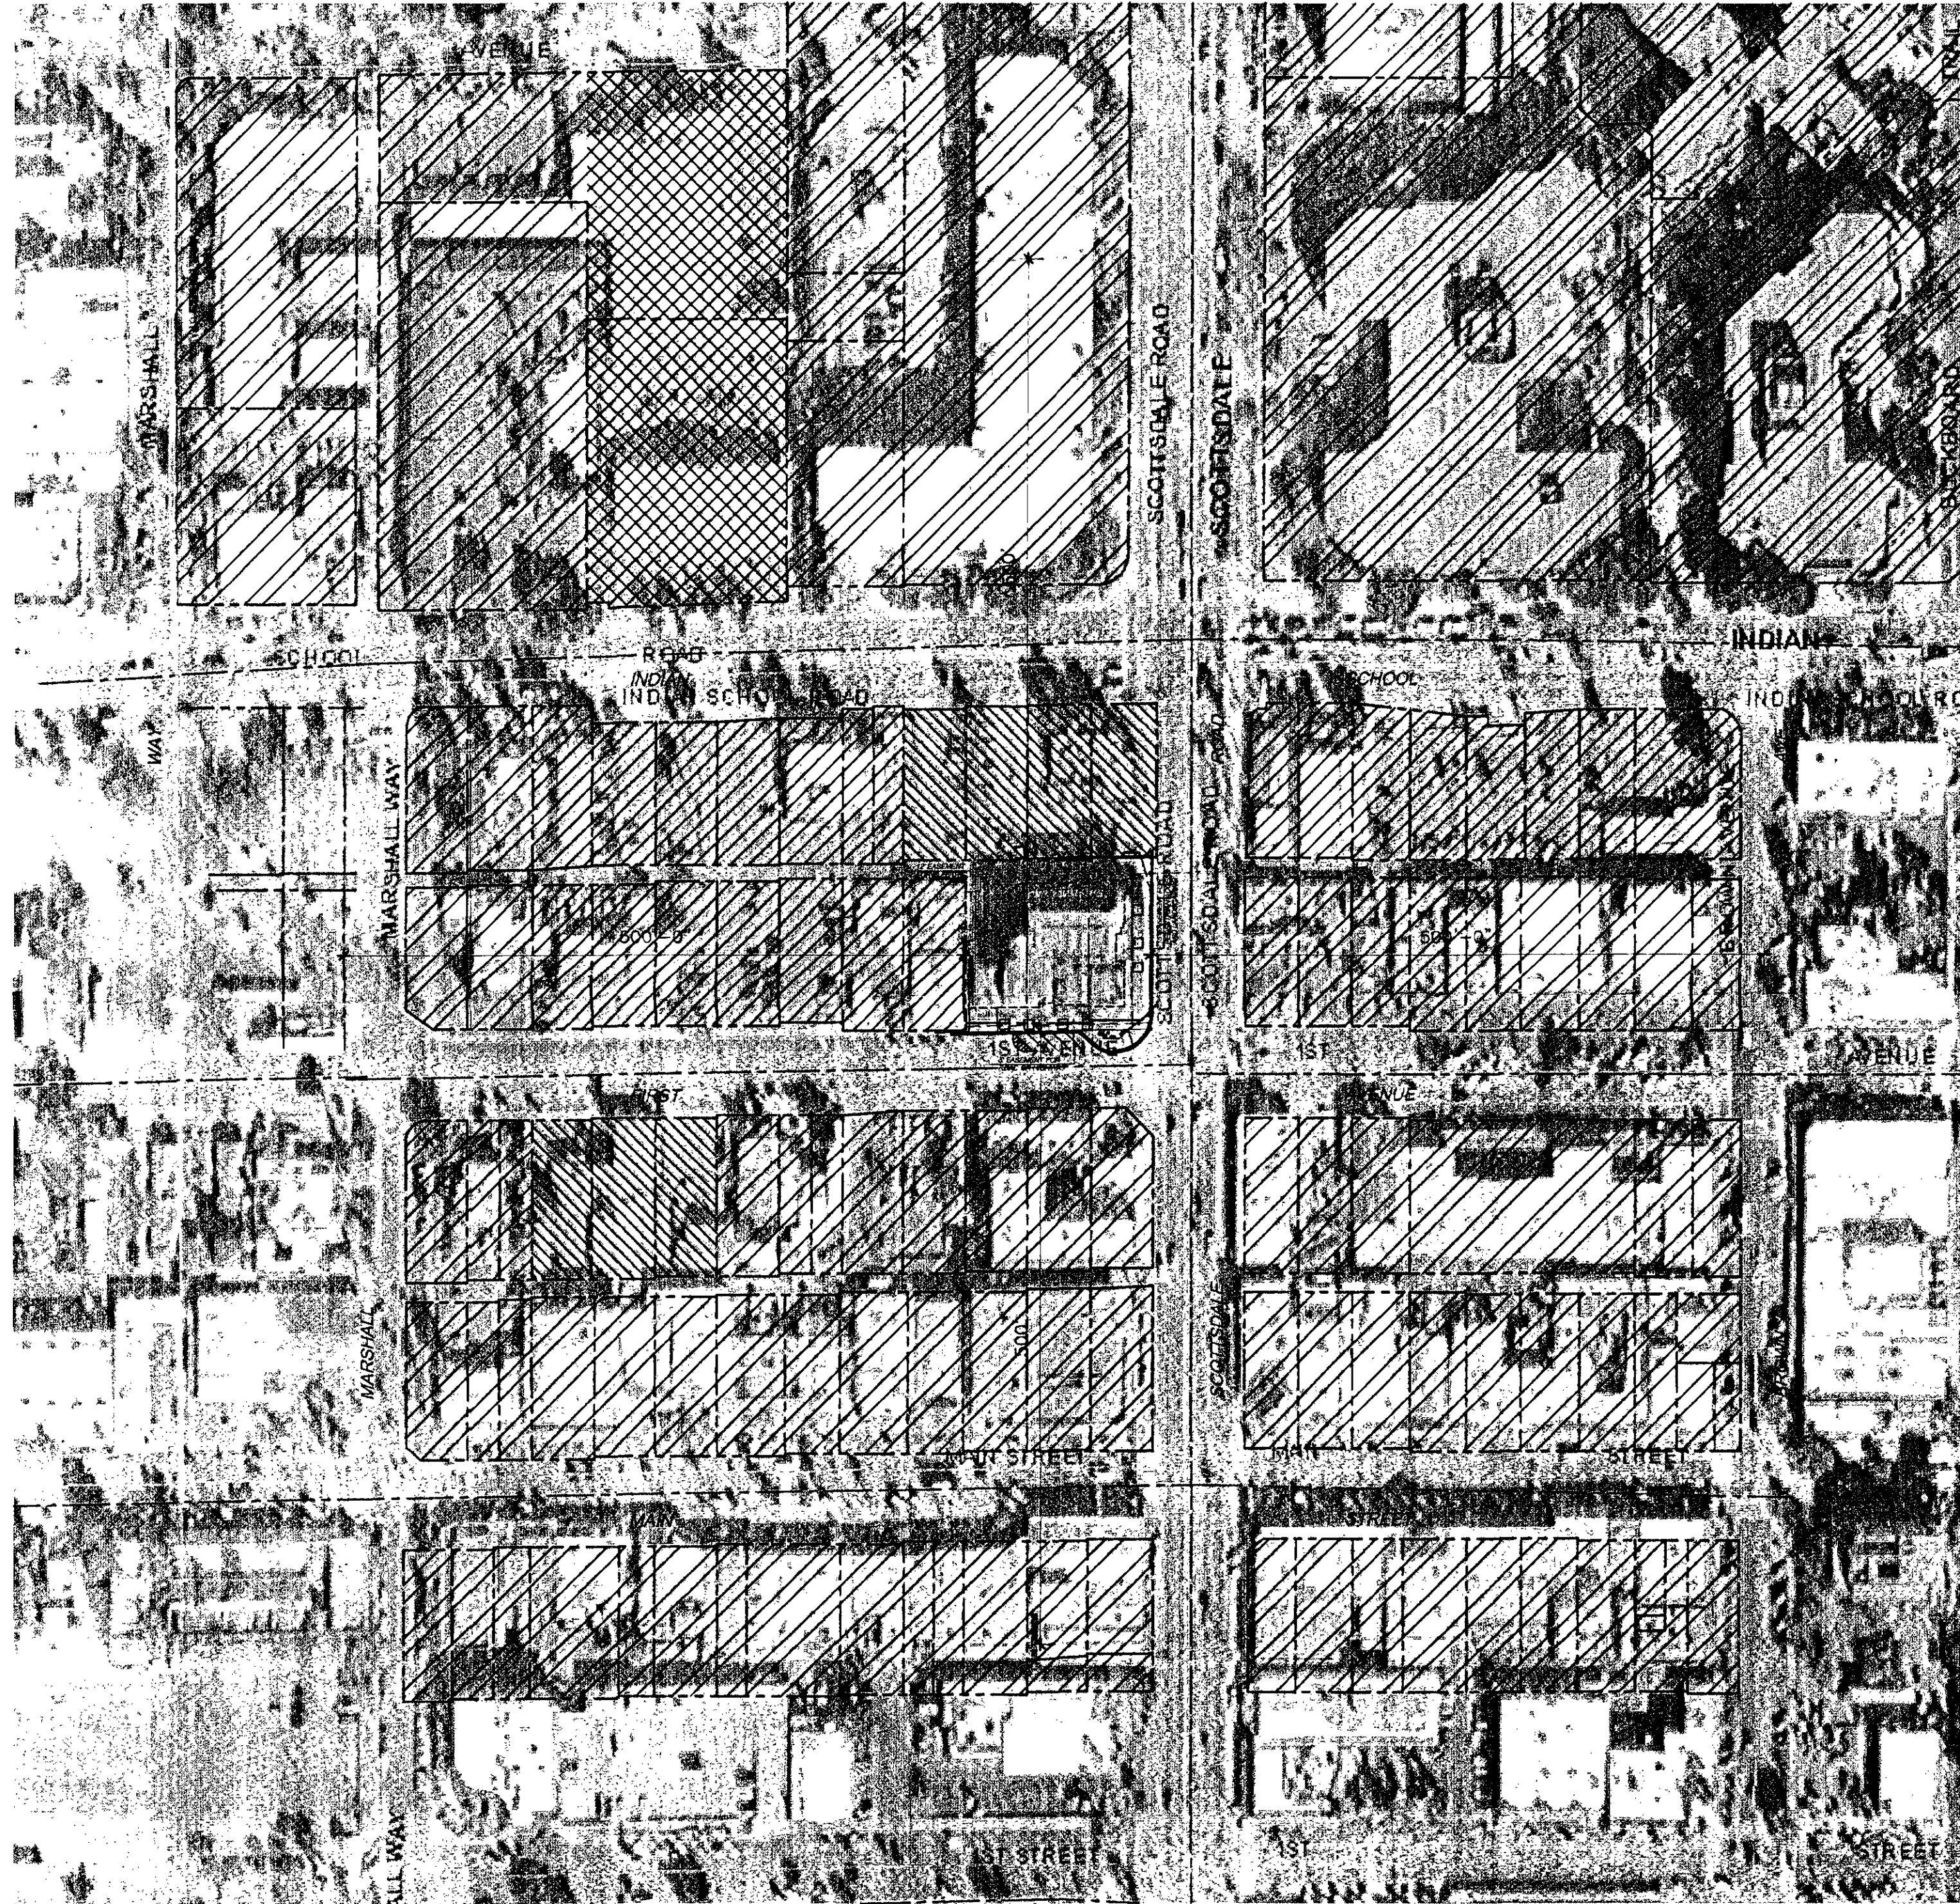


INFORMATION

SITE EXISTING ZONING D OC-2


SITE PROPOSED ZONING D OC-C

ZONING:

DOWNTOWN OC-1

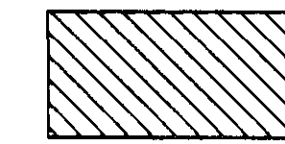


DOWNTOWN OC-2

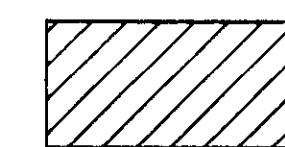


RS-1



OR-2

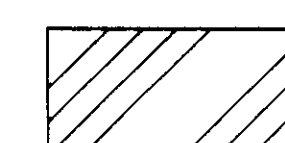

RH-2

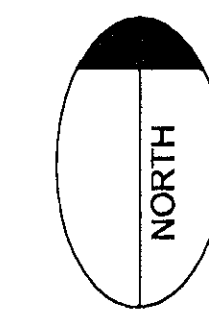

CONTEXT AERIAL AND SITE PLAN

SITEPLAN

SCALE: 1" = 100'-0"

PROJECT TEAM

ARCHITEKTON

ARCHITECTS
404 W. Camelback Rd., Suite 100, Tempe, AZ 85281
480.954.4537 F. 480.954.4538


SOUTHGATE ASSOCIATES

CIVIL ENGINEERING
404 W. Camelback Rd., Suite 100, Tempe, AZ 85281
480.954.4537 F. 480.954.4538

APPLIED ENGINEERING

MECHANICAL ENGINEERING
404 W. Camelback Rd., Suite 100, Tempe, AZ 85281
480.954.4537 F. 480.954.4538

KEY PLAN

 


A MIXED USE
DEVELOPMENT
FOR :



The
4020
Building

4020 N. Scottsdale Rd.
Scottsdale, Az.

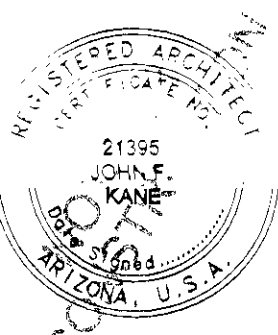

PLOT DATE - 6.14.06

110-DR-2005#2
1ST: 5/23/07

A1
CONTEXT
PLAN

ARCHITEKTON

404 W. Camelback Ave., Suite 100, Tempe, AZ 85281
480.954.4537 F. 480.954.4538

05143