




1 WEST ELEVATION  
SCALE: 3/16" = 1'-0"

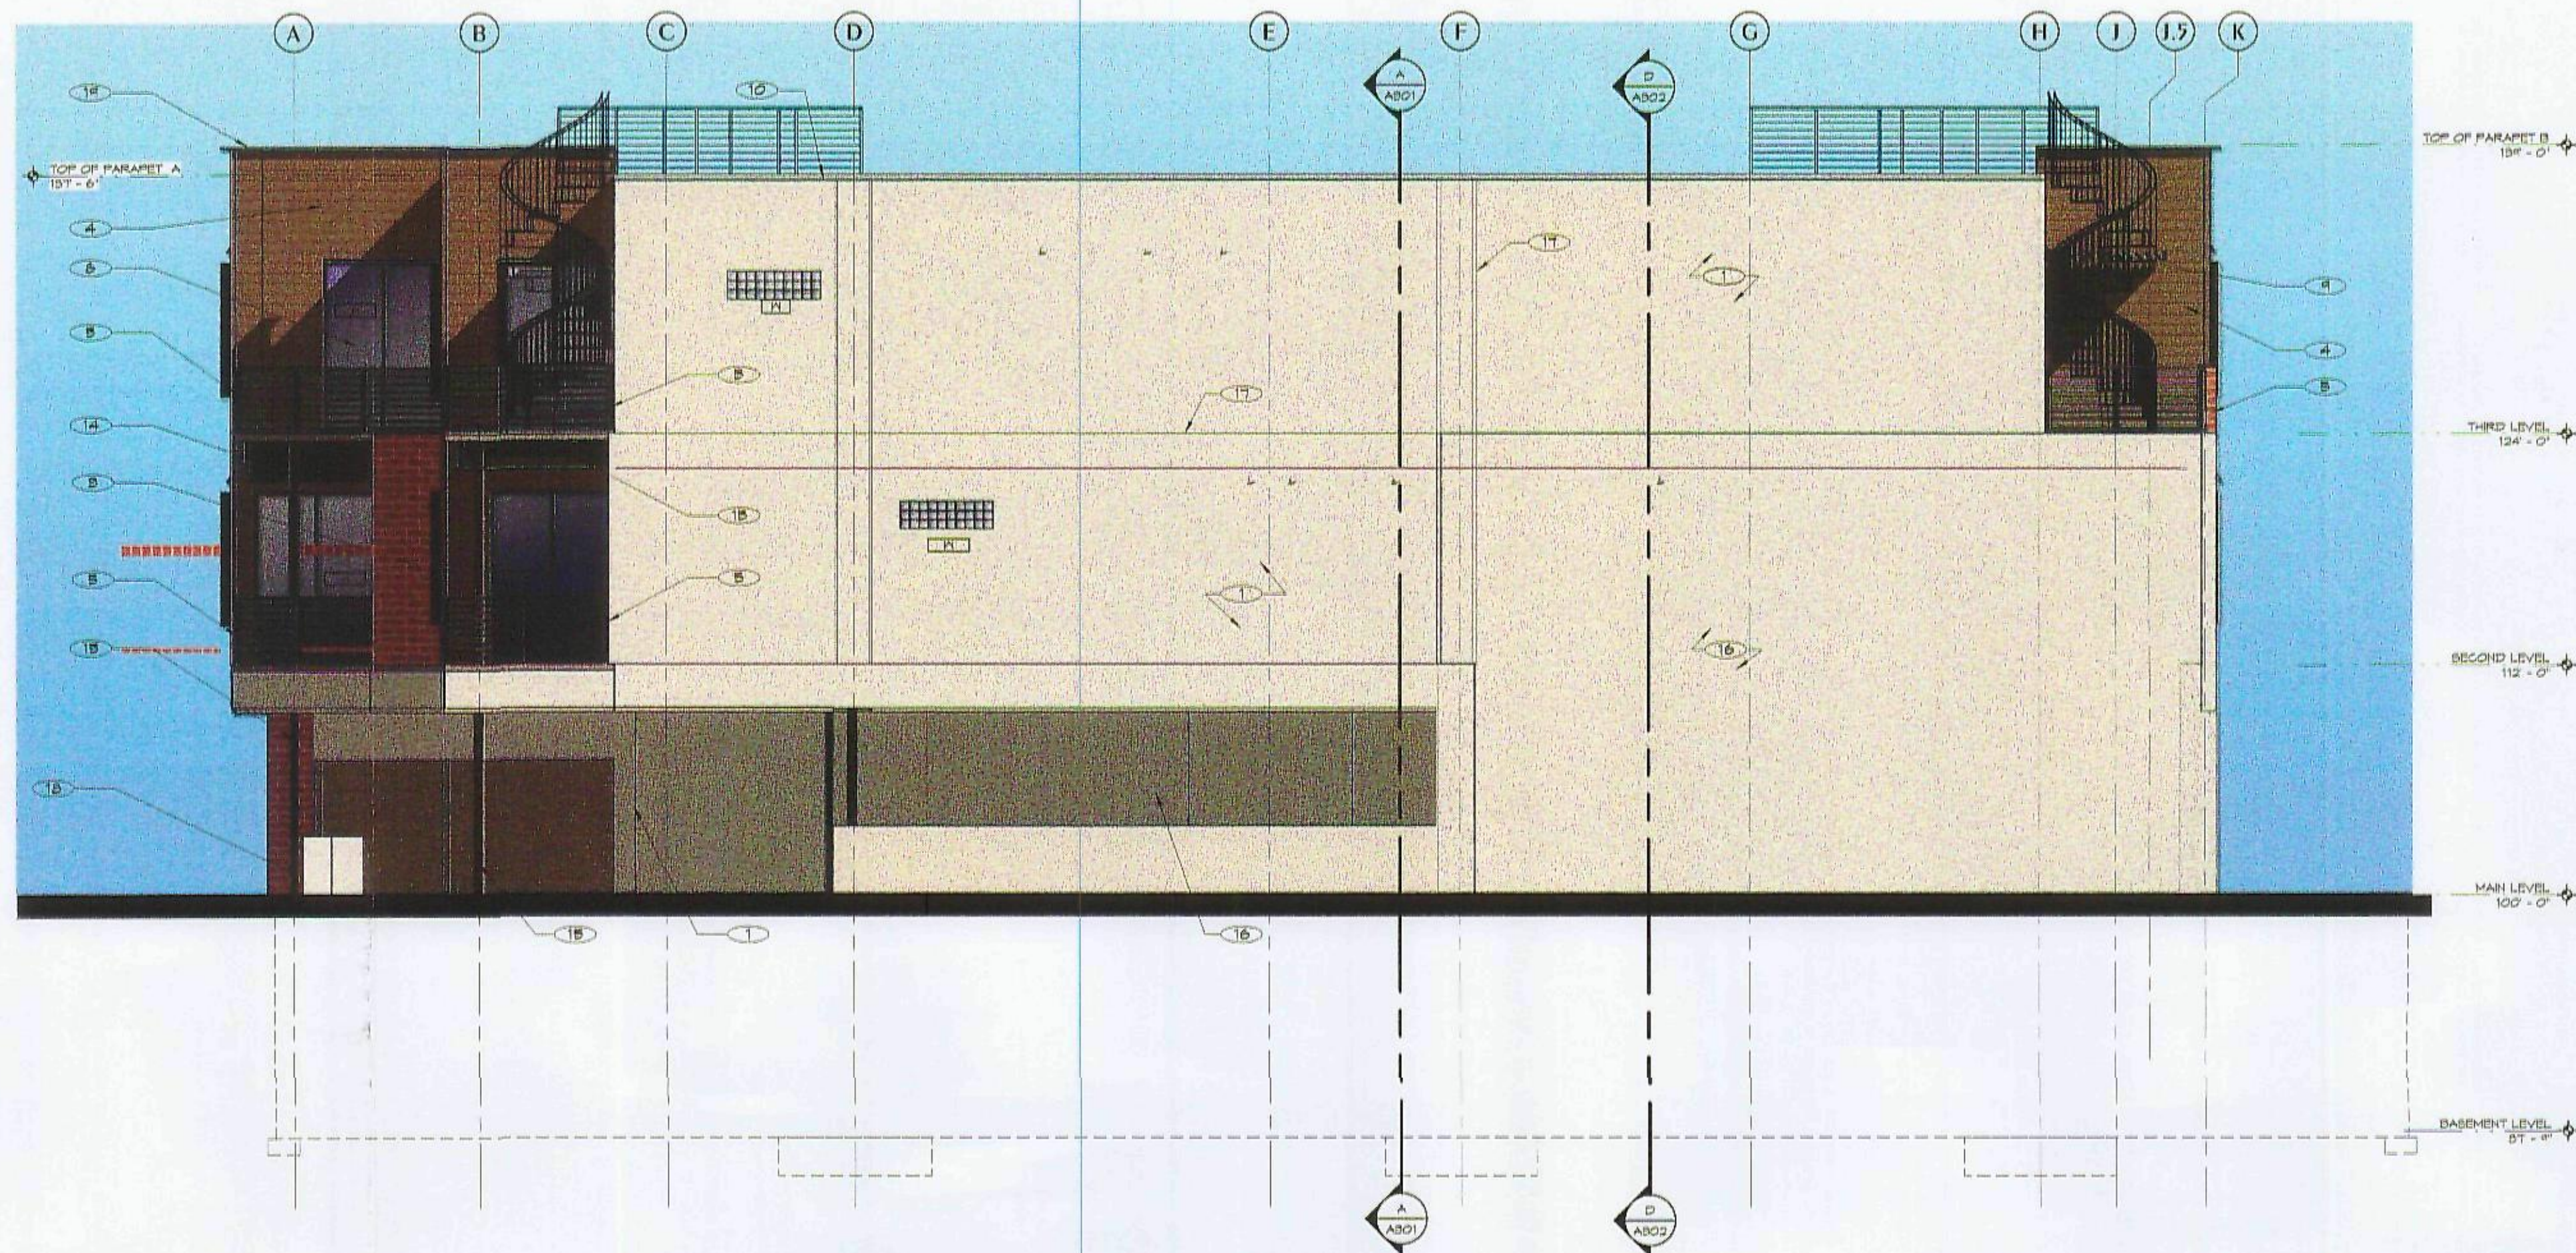


2 SOUTH ELEVATION  
SCALE: 3/16" = 1'-0"

| SHEET NOTES |                                                                                           |
|-------------|-------------------------------------------------------------------------------------------|
| NO.         | DESCRIPTION                                                                               |
| 1           | HARDCOAT STUCCO, COLOR PPS 810-3                                                          |
| 2           | WINDOOR - SEE SCHEDULE                                                                    |
| 3           | MODULAR BRICK VENEER, RUNNING BOND, BRICK TO BE EQUAL MIX OF "PHOENIX BRICK" #4, #16, #18 |
| 4           | 6" EXPOSURE HARDPLANK SIDING, COLOR: PPS 225-1                                            |
| 5           | NEW TREX GUARDRAIL, HOCKLAND BROWN - SEE DETAIL 2/A-102                                   |
| 6           | WINDOOR SYSTEM - SEE DOOR/WINDOOR SCHEDULE                                                |
| 7           | EXISTING CHL WALL TO REMAIN - REPAIR AND REPAINT AS REQUIRED - SEE SPECIFICATIONS         |
| 8           | NEW TREX CANOPY BELOCH                                                                    |
| 9           | NOT USED                                                                                  |
| 10          | NEW PRE-FINISHED 24 GAUGE ALUM. CAP FLASHING - COLOR TO MATCH ADJACENT SURFACE            |
| 11          | BRICK SOLDER COURSE                                                                       |
| 12          | BRICK TROUBLESHOOT COURSE                                                                 |
| 13          | EXISTING ALUMINUM STOREFRONT TO REMAIN                                                    |
| 14          | STRUCTURAL STEEL COLUMN - COLOR PPS 825-1                                                 |
| 15          | STRUCTURAL STEEL BEAM - COLOR PPS 825-1                                                   |
| 16          | EXISTING STUCCO TO REMAIN - COLOR TO MATCH PPS 810-3                                      |
| 17          | STUCCO REVEAL - SEE DETAIL 2/A-103                                                        |
| 18          | EXISTING TRANSFORMER TO REMAIN (PAINTED PPS 810-3)                                        |
| 19          | NEW ALUMINUM BRACKET SHAPE - COLOR TO MATCH PPS 825-1                                     |
| 20          | NEW GALVANIZED STEEL CIRCULAR STAIR - SEE DETAIL 2/A-103                                  |
| 21          | EXISTING SCREENING WALL TO REMAIN - STUCCO FINISH (COLOR PPS 810-3)                       |



THE  
RICHARDSON  
DESIGN  
PARTNERSHIP,  
L.L.C.

310 SOUTH 600 EAST  
SUITE 100, DENVILLE, ARIZONA 85925  
P: 520.333.6666  
F: 520.333.6660

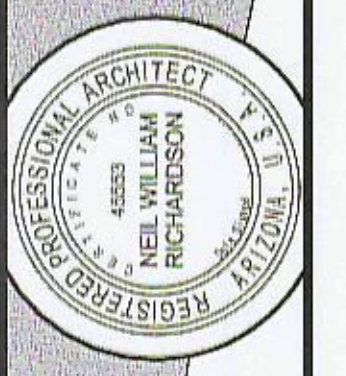

THE RICHARDSON DESIGN PARTNERSHIP, L.L.C. IS AN EQUAL OPPORTUNITY FIRM. WE DO NOT DISCRIMINATE ON THE BASIS OF RACE, GENDER, RELIGION, NATIONAL ORIGIN, ANCESTRY, AGE, SEX, OR HANDICAP. WE ARE AN AFFIRMATIVE ACTION EMPLOYER. WE ENCOURAGE MINORITY GROUPS TO APPLY.

RED MOUNTAIN  
Retail Group



OWNER REPRESENTATIVE

LOFT 4020 - MIXED USE  
OLD TOWN SCOTTSDALE  
4020 N. SCOTTSDALE ROAD - SCOTTSDALE, AZ

PROJECT:

| DATE    | DESCRIPTION    |
|---------|----------------|
| 2.2.07  | CITY SUBMITTAL |
| 2.20.07 | ADDENDUM #1    |
| 9.4.07  | CITY REVIEW #1 |

PROJECT #: 110-DR-2005#12  
DRAWN BY: MKN  
CHECKED BY: RW

EXTERIOR  
ELEVATIONS

A202

110-DR-2005#12  
1ST: 5/23/07



1 EAST ELEVATION  
SCALE: 3/16" = 1'-0"



2 NORTH ELEVATION  
SCALE: 3/16" = 1'-0"


| NO. | DESCRIPTION                                                                          |
|-----|--------------------------------------------------------------------------------------|
| 1   | 0" EXPOSURE HARDPLANK Siding, COLOR PPG 223-1                                        |
| 2   | WINDOW/DOOR SYSTEM-SEE DOOR/ WINDOW SCHEDULE                                         |
| 3   | MODULAR BRICK VENEER, FINISH BOND, BRICK TO BE EQUAL MIX OF "PINKER BRICK" #10, 1 HR |
| 4   | NEW TREX GUARDRAIL, HOODLAND BROWN - SEE DETAIL 16A102                               |
| 5   | WINDOW - SEE SCHEDULE                                                                |
| 6   | HARDCOAT STUCCO, COLOR PPG 510-3                                                     |
| 7   | EXISTING WINDOW TO REMAIN                                                            |
| 8   | NEW PRE-FINISHED 24 GAUGE ALUM. CAP FLASHING - COLOR TO MATCH ADJACENT SURFACE       |
| 9   | EXISTING STUCCO TO REMAIN - COLOR TO MATCH PPG 510-3                                 |
| 10  | STRUCTURAL STEEL COLUMN - COLOR PPG 525-1                                            |
| 11  | STRUCTURAL STEEL BEAM - COLOR PPG 525-1                                              |
| 12  | BRICK SOLDIER COURSE                                                                 |
| 13  | BRICK ROPELOCK COURSE                                                                |
| 14  | NEW TREX FENCING - HOODLAND BROWN                                                    |
| 15  | NEW MECHANICAL VENT - SEE MECHANICAL DRAWINGS                                        |
| 16  | NEW ALUMINUM DRAIN SHAPE - COLOR TO MATCH PPG 525-1                                  |
| 17  | EXISTING SCREENING WALL TO REMAIN - STUCCO FINISH (COLOR PPG 510-3)                  |
| 18  | EXISTING TRANSFORMER TO REMAIN (PAINTED PPG 510-3)                                   |
| 19  | RELOCATED ATM EQUIPMENT - COORDINATE WITH OWNER                                      |
| 20  | NEW BRICK VENEER OVER EXISTING CONCRETE COLUMN                                       |

110-DR-2005#2  
1ST: 5/23/07



THE  
RICHARDSON  
DESIGN  
PARTNERSHIP,  
L.L.C.

910 South 600 East  
Salt Lake City, Utah 84143  
P: 801.379.1111  
F: 801.379.6880

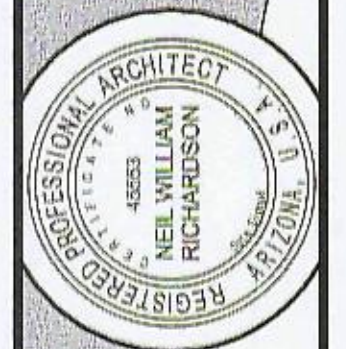

RED MOUNTAIN  
Retail Group



LOFT 4020 - MIXED USE  
OLD TOWN SCOTTSDALE  
4020 N. SCOTTSDALE ROAD - SCOTTSDALE, AZ

PROJECT:

| DATE    | DESCRIPTION    |
|---------|----------------|
| 2.7.07  | CITY SUBMITTAL |
| 2.20.07 | ADDENDUM #1    |
| 5.4.07  | CITY REVIEW #1 |

PROJECT #: 110-DR-2005#2  
CHECKED BY: RW

EXTERIOR  
ELEVATIONS

A201