




BREAKDOWNS	APPROX.
KITCHEN	1,316 SF
TOTAL INTERIOR SPACE	8,319 SF
TOTAL OCCUPANCY	720

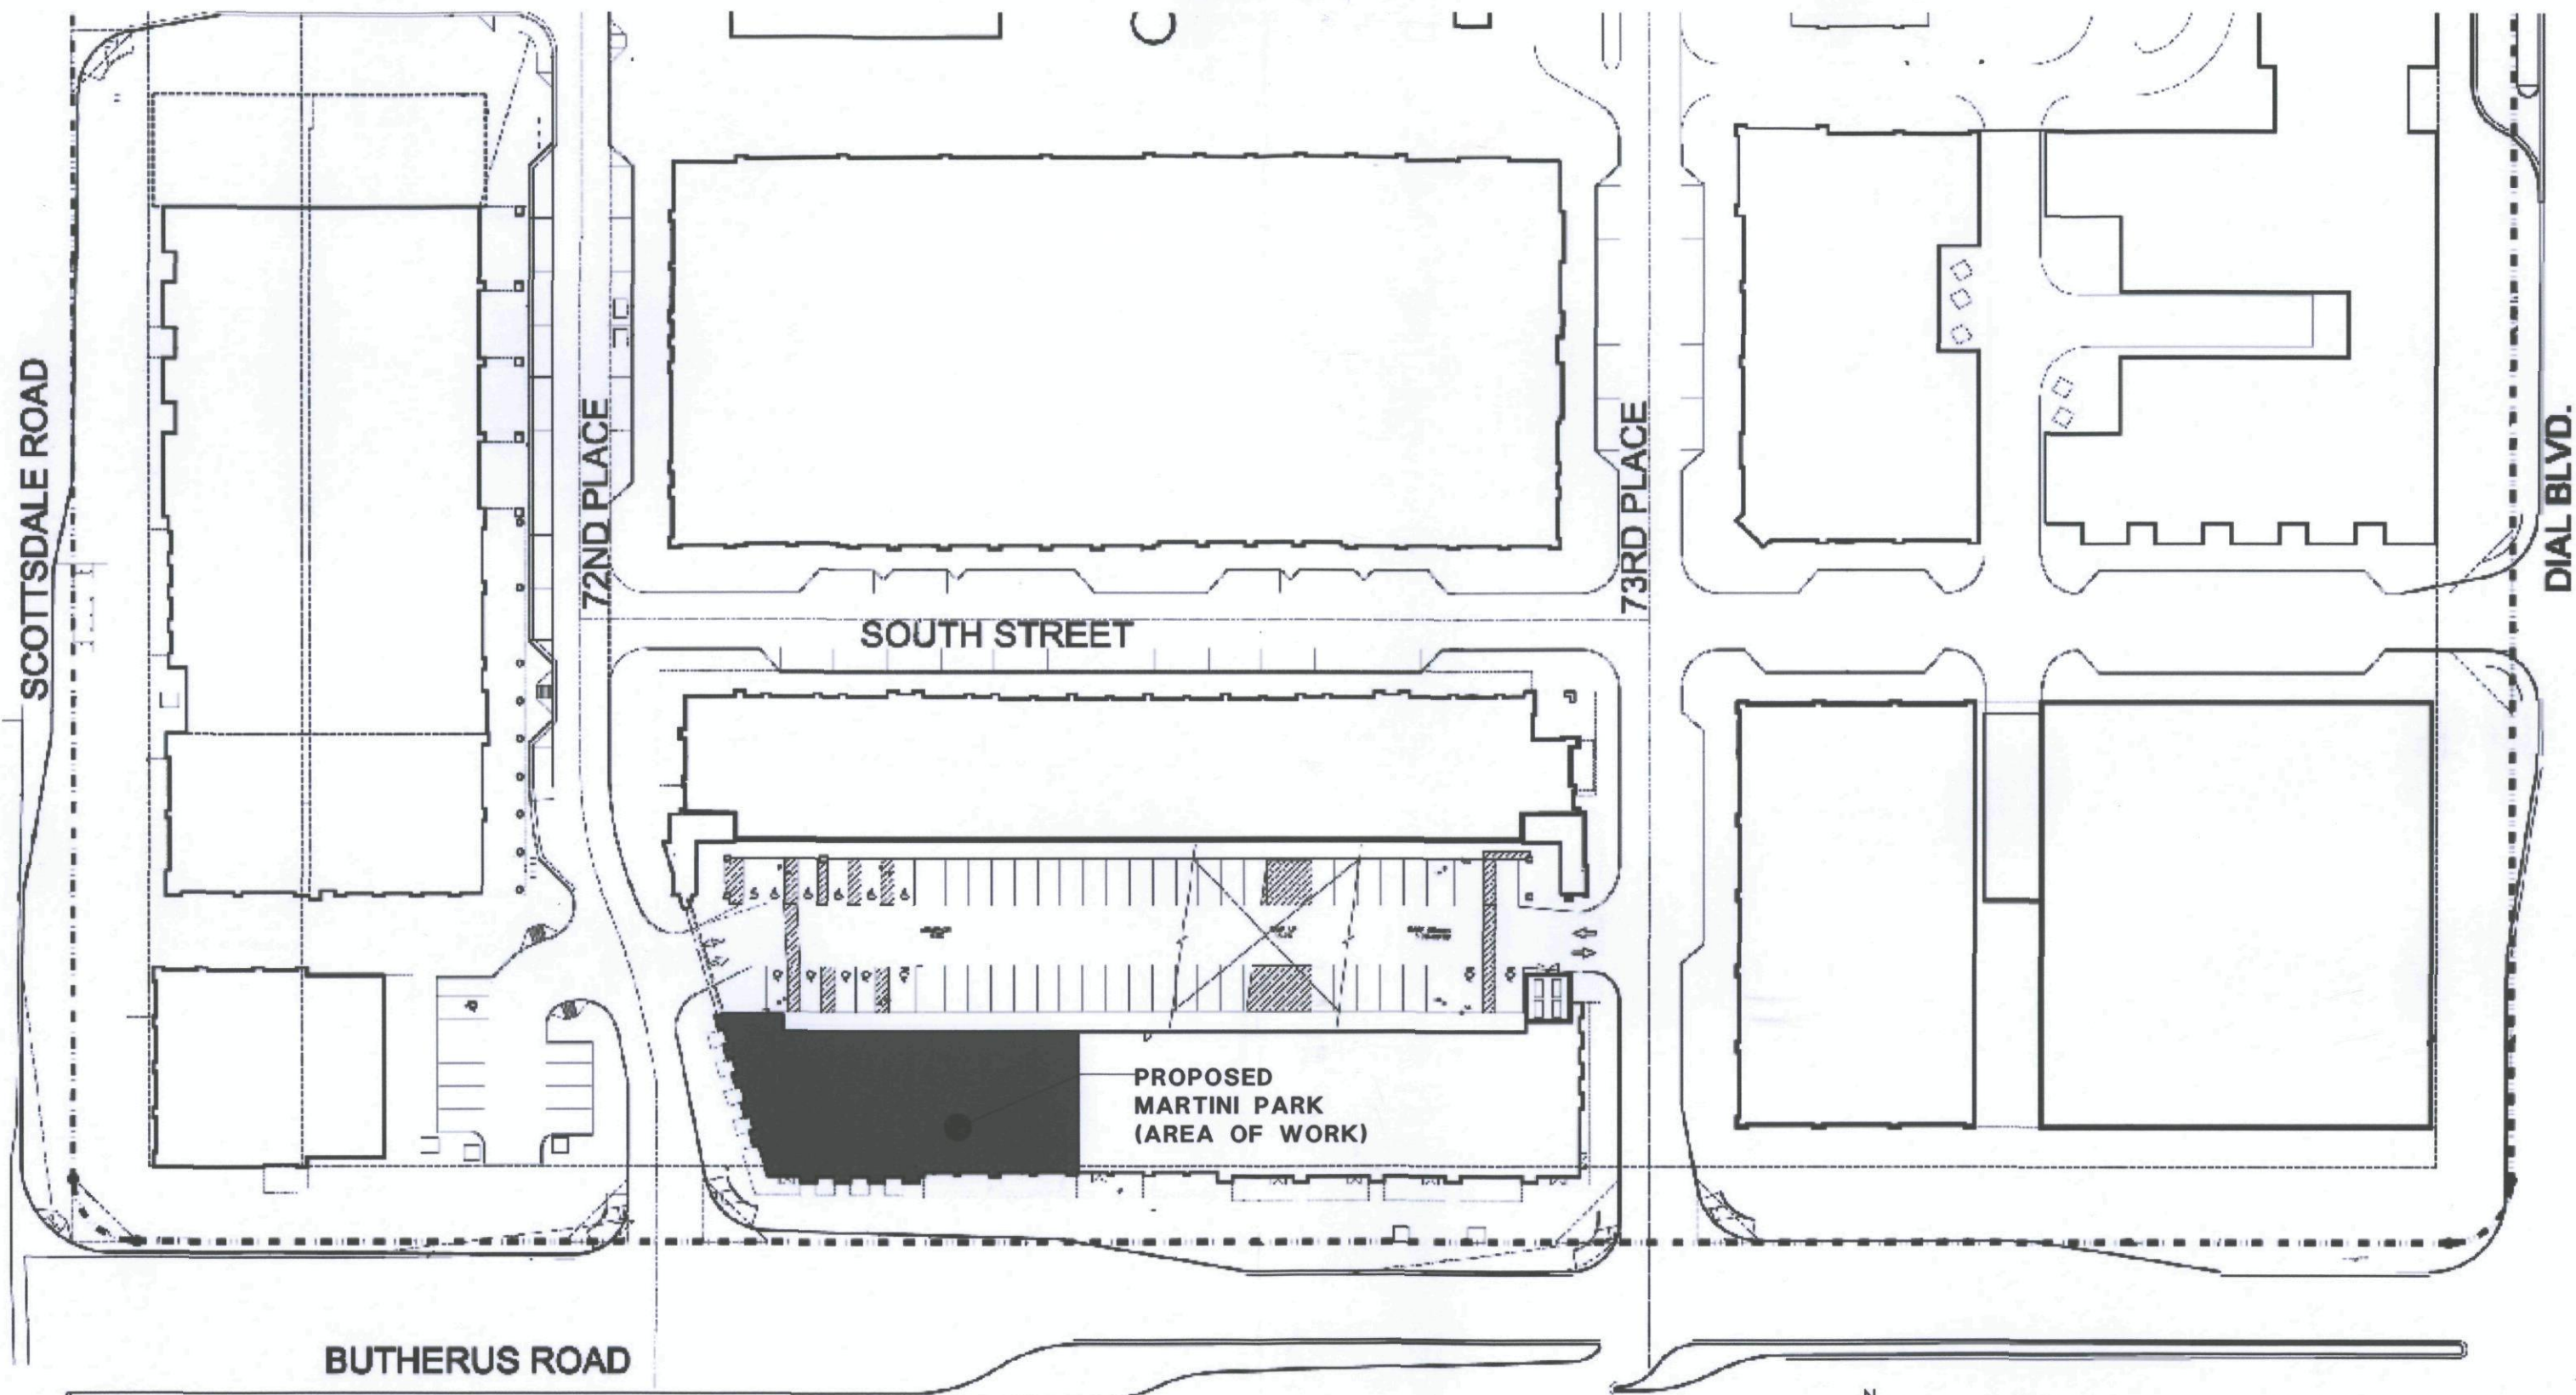

SITE PLAN
SCALE: NOT TO SCALE


Date:
Project No. :

5 May 2008
081675



Aria Group
Architects, Inc.

ARCHITECTURE • PLANNING • INTERIOR DESIGN

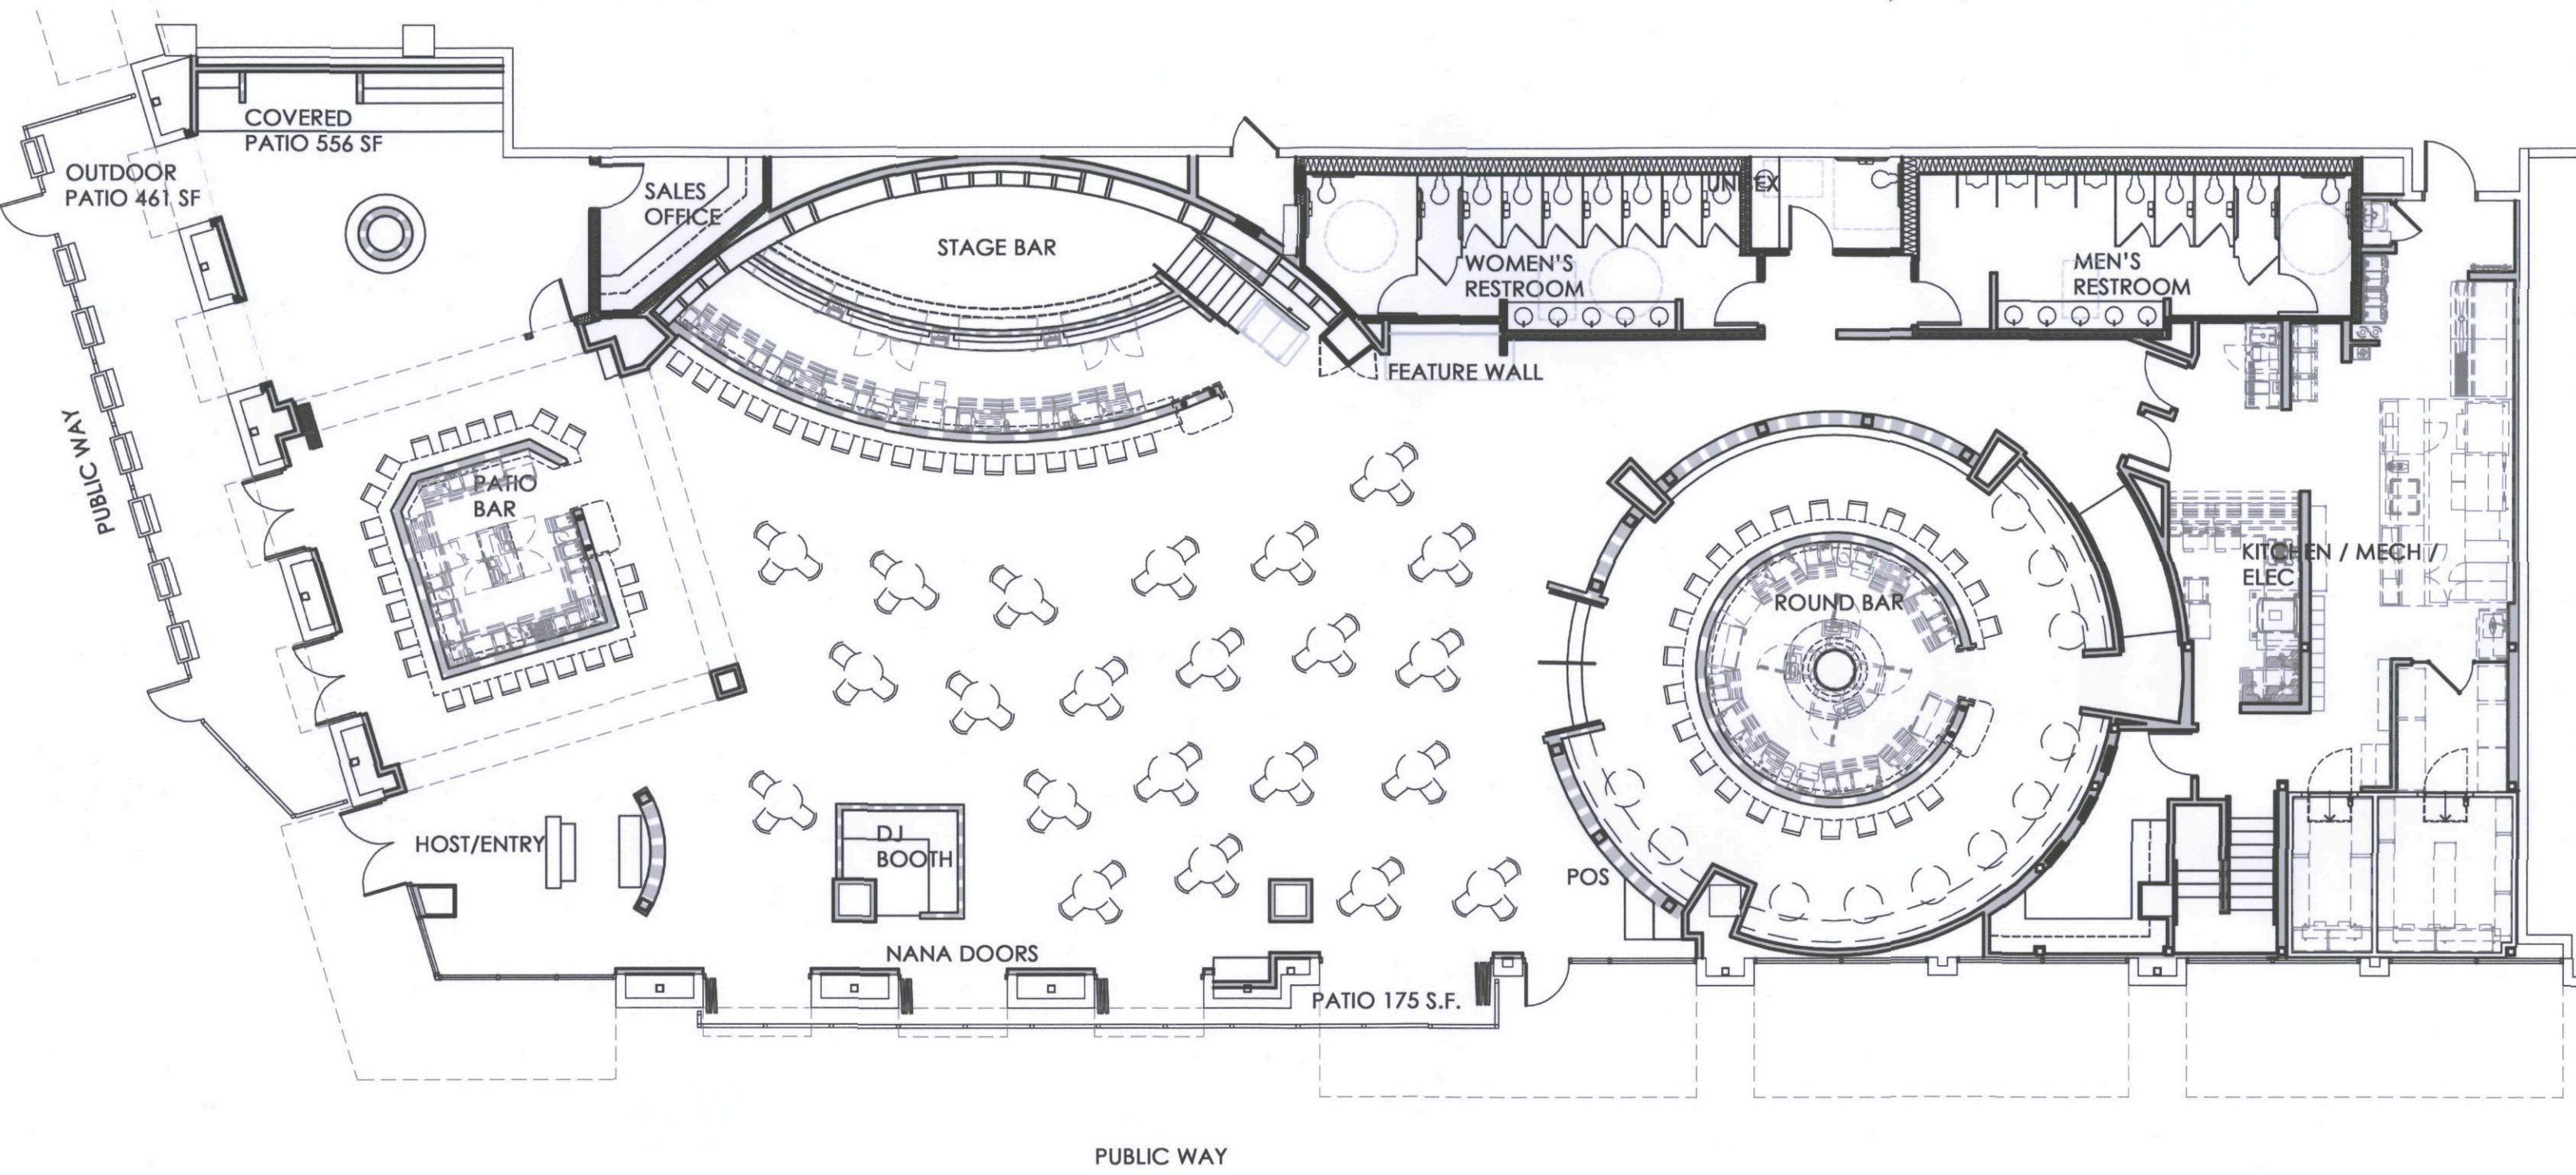


BREAKDOWNS	APPROX.
KITCHEN	1,316 SF
TOTAL INTERIOR SPACE	8,319 SF
TOTAL OCCUPANCY	720

FLOOR PLAN
SCALE: 3/32" = 1'-0"
Date:
Project No. :

5 May 2008
081675

Aria Group
Architects, Inc.


ARCHITECTURE • PLANNING • INTERIOR DESIGN

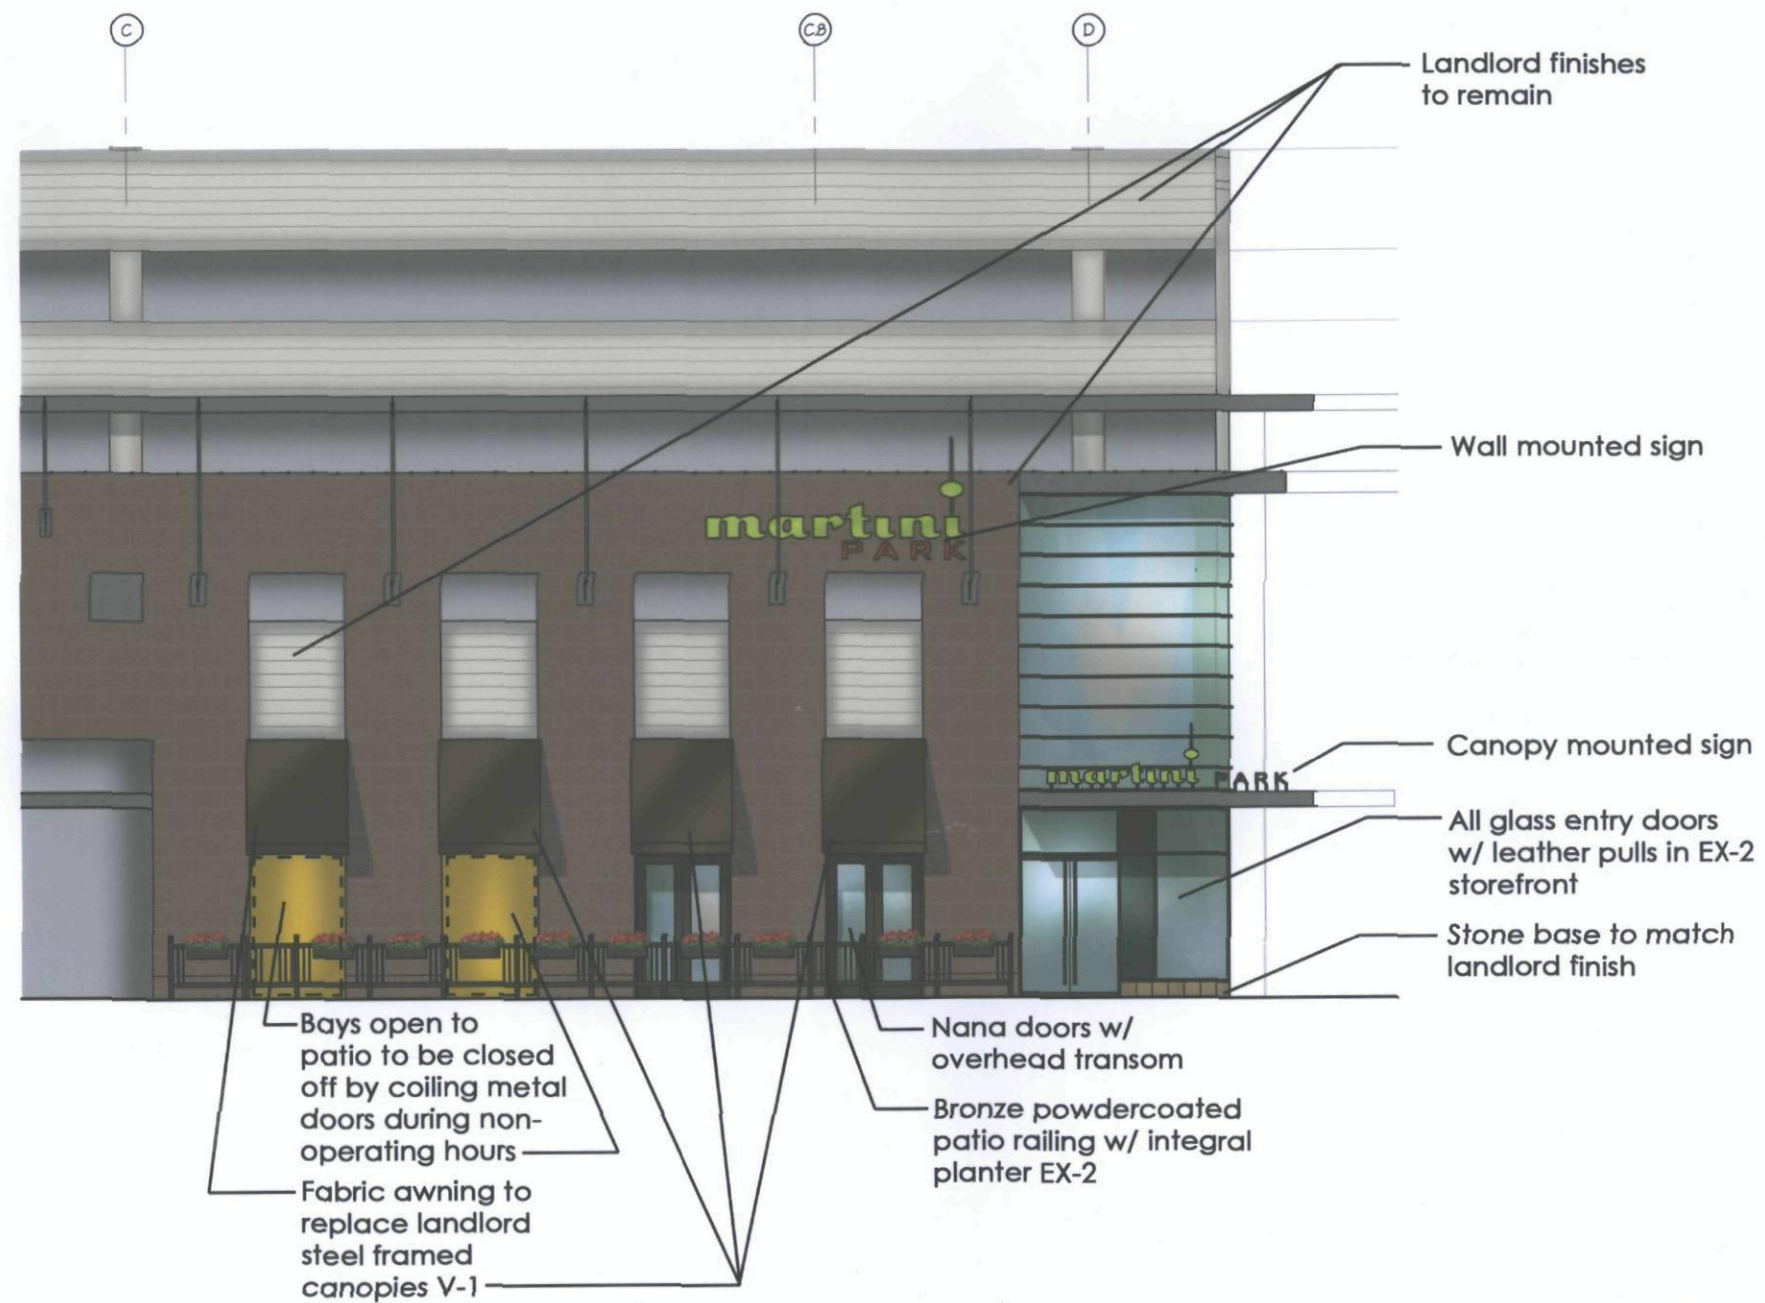

EAST ELEVATION
SCALE: 3/32" = 1'-0"

Date:
Project No.:


5 May 2008
081675

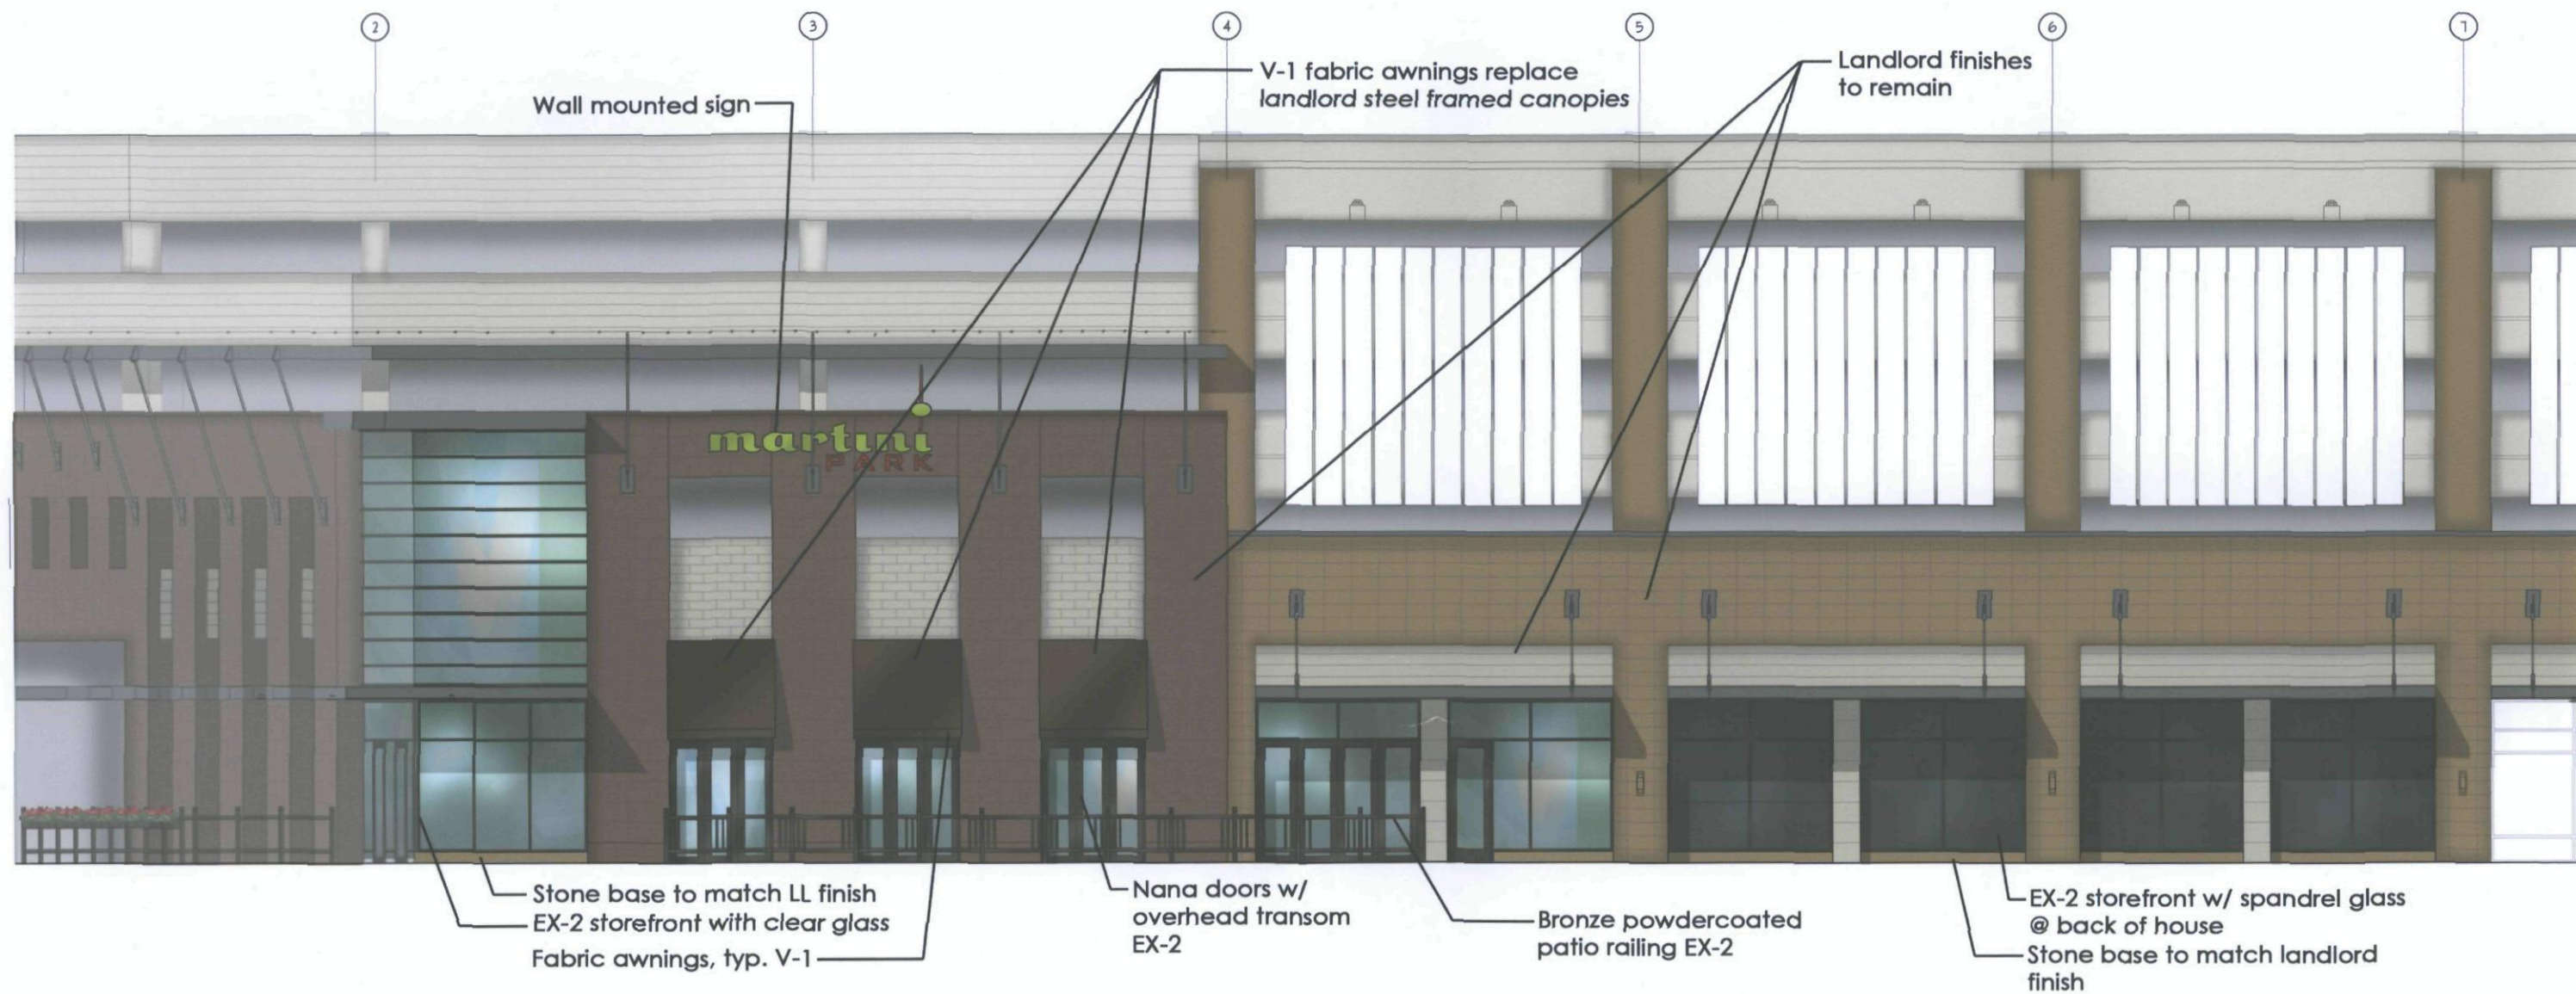

SOUTH ELEVATION
SCALE: 3/32" = 1'-0"

Date:
Project No. :


05 May 2008
081675

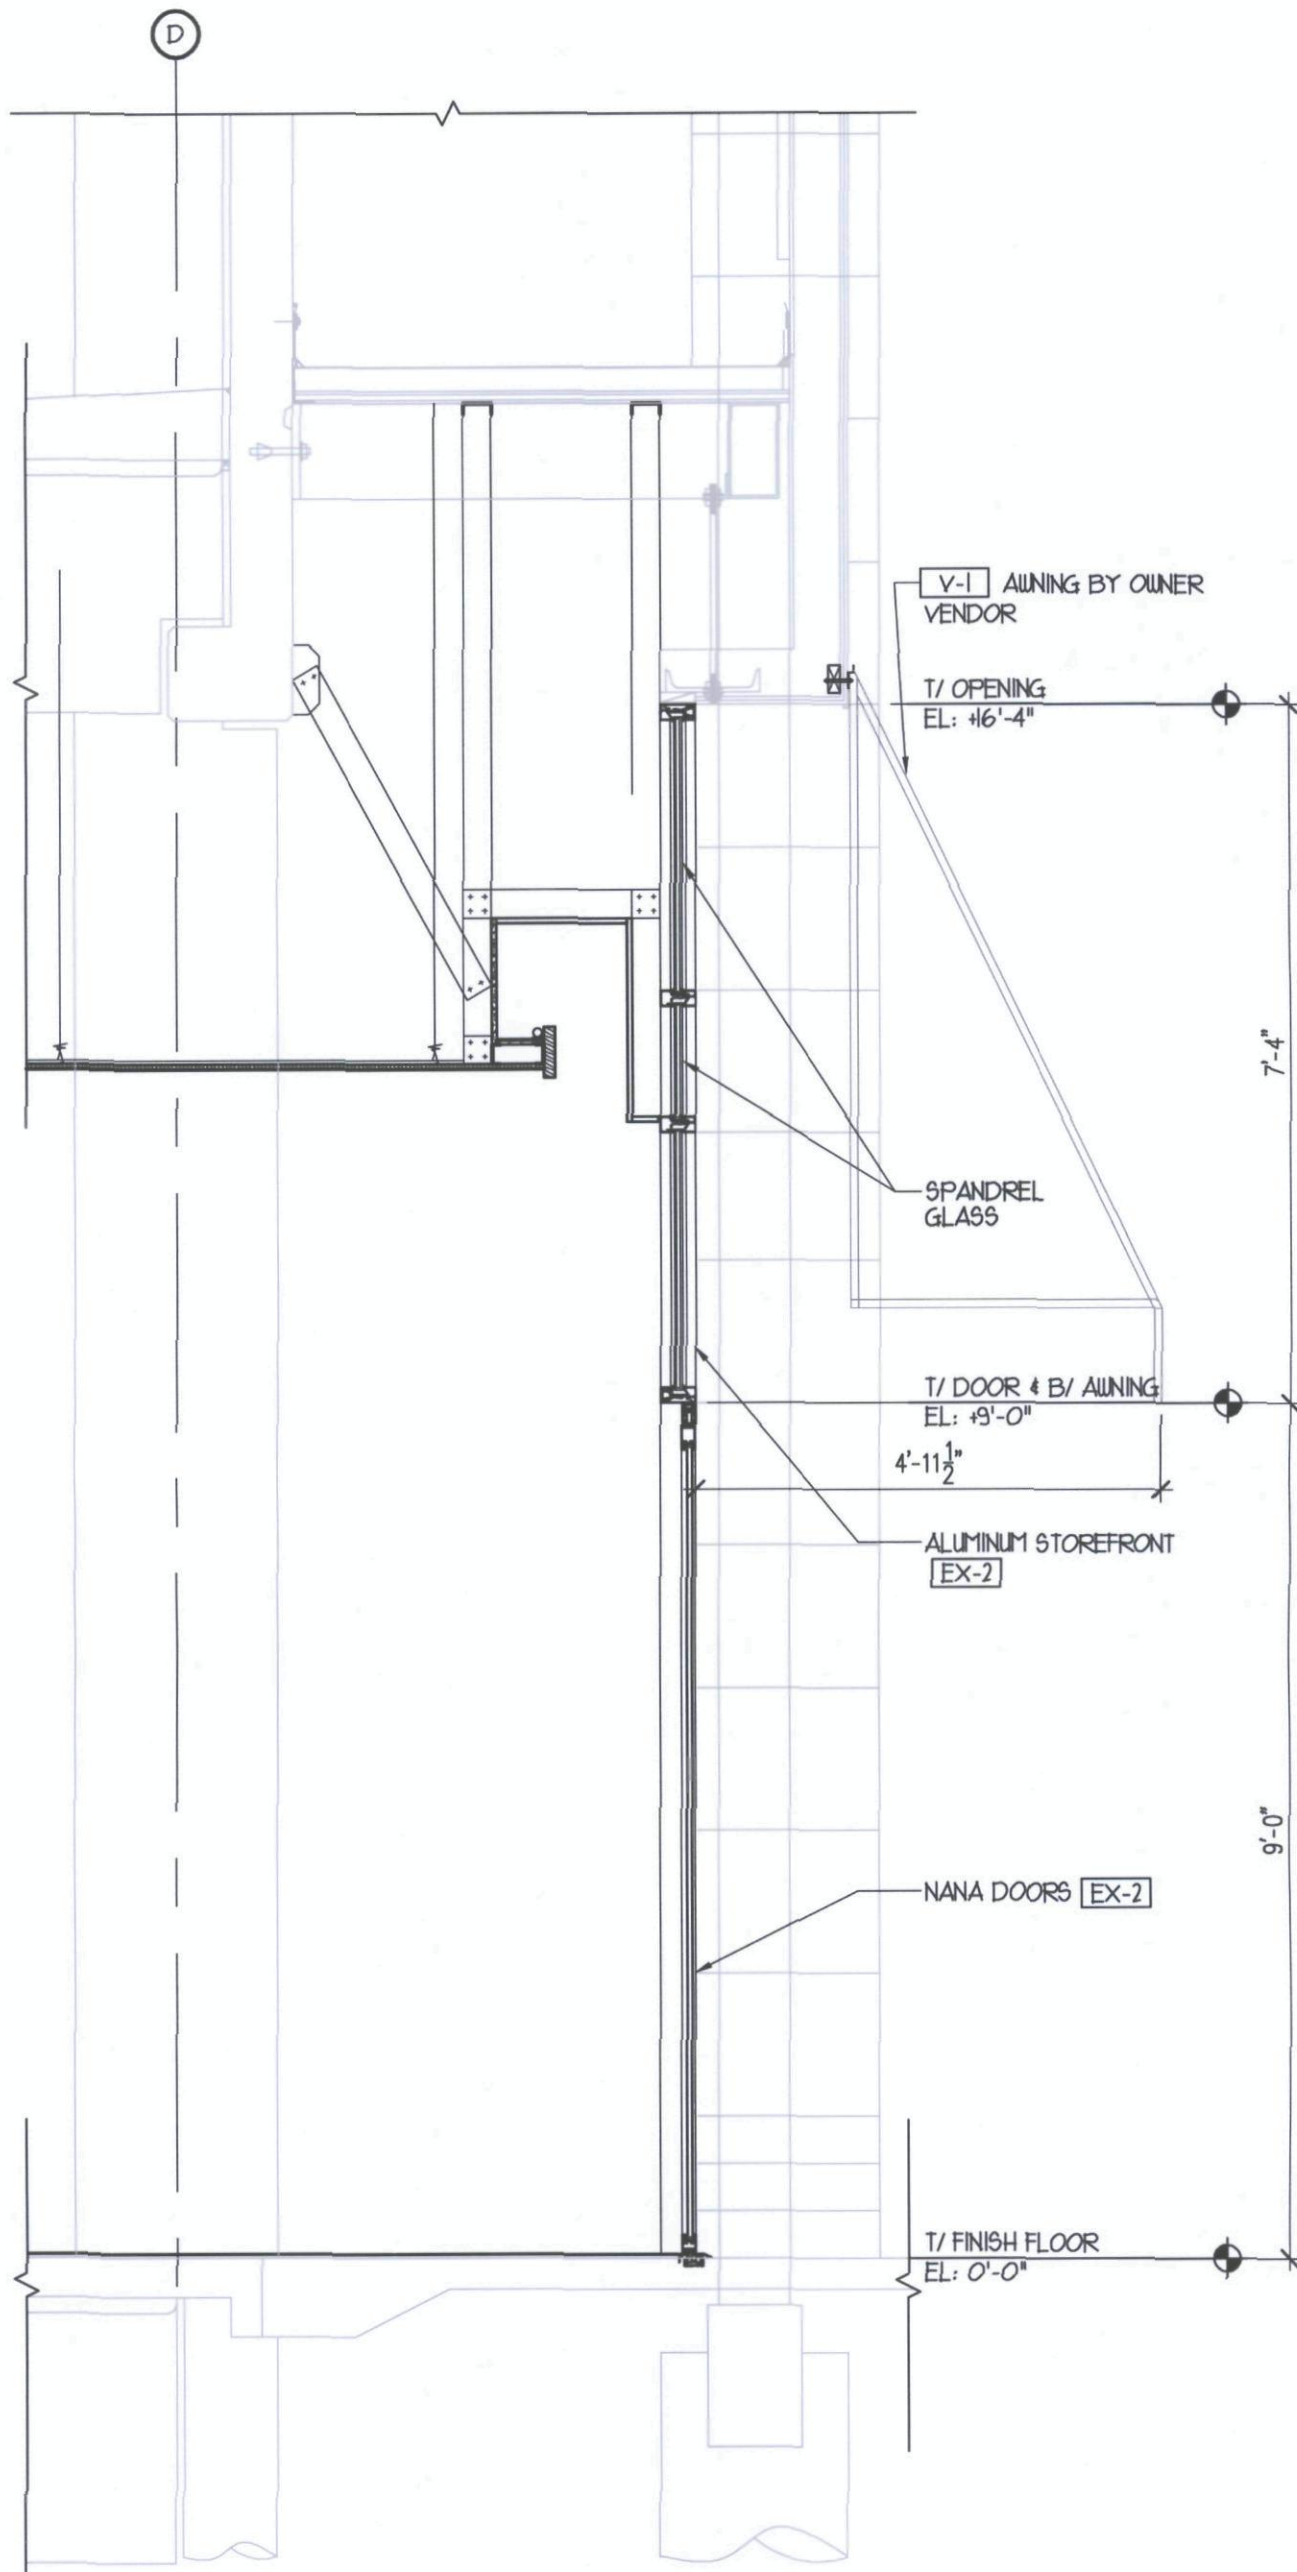

WALL SECTION
SCALE: 1/2" = 1'-0"

Date:
Project No. :

5 May 2008
081675

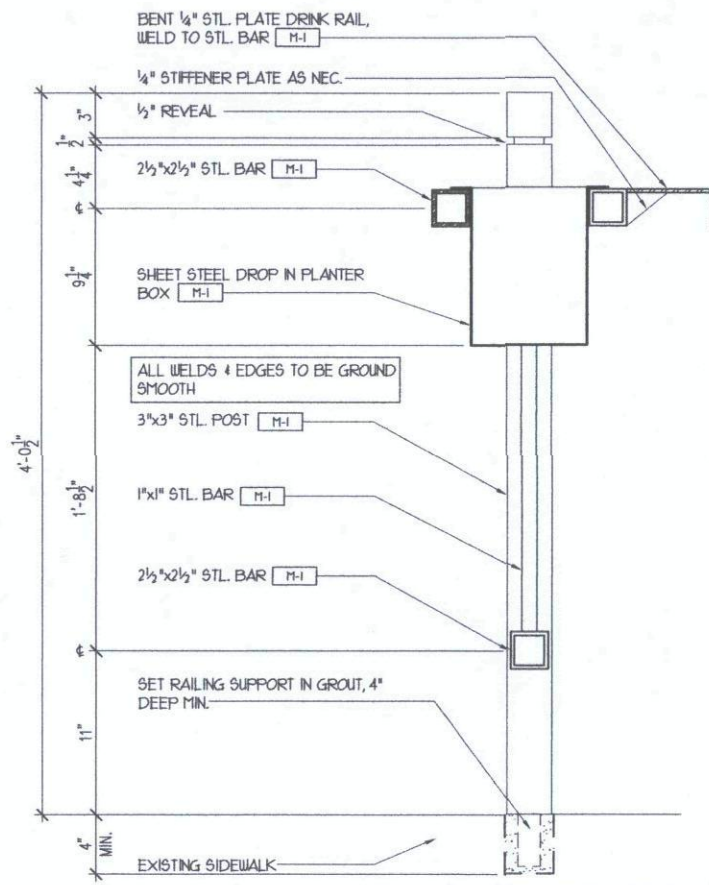

RAILING DETAIL

SCALE: 1 1/2" = 1'-0"

Date:

Project No.:

16 May 2008
081675