


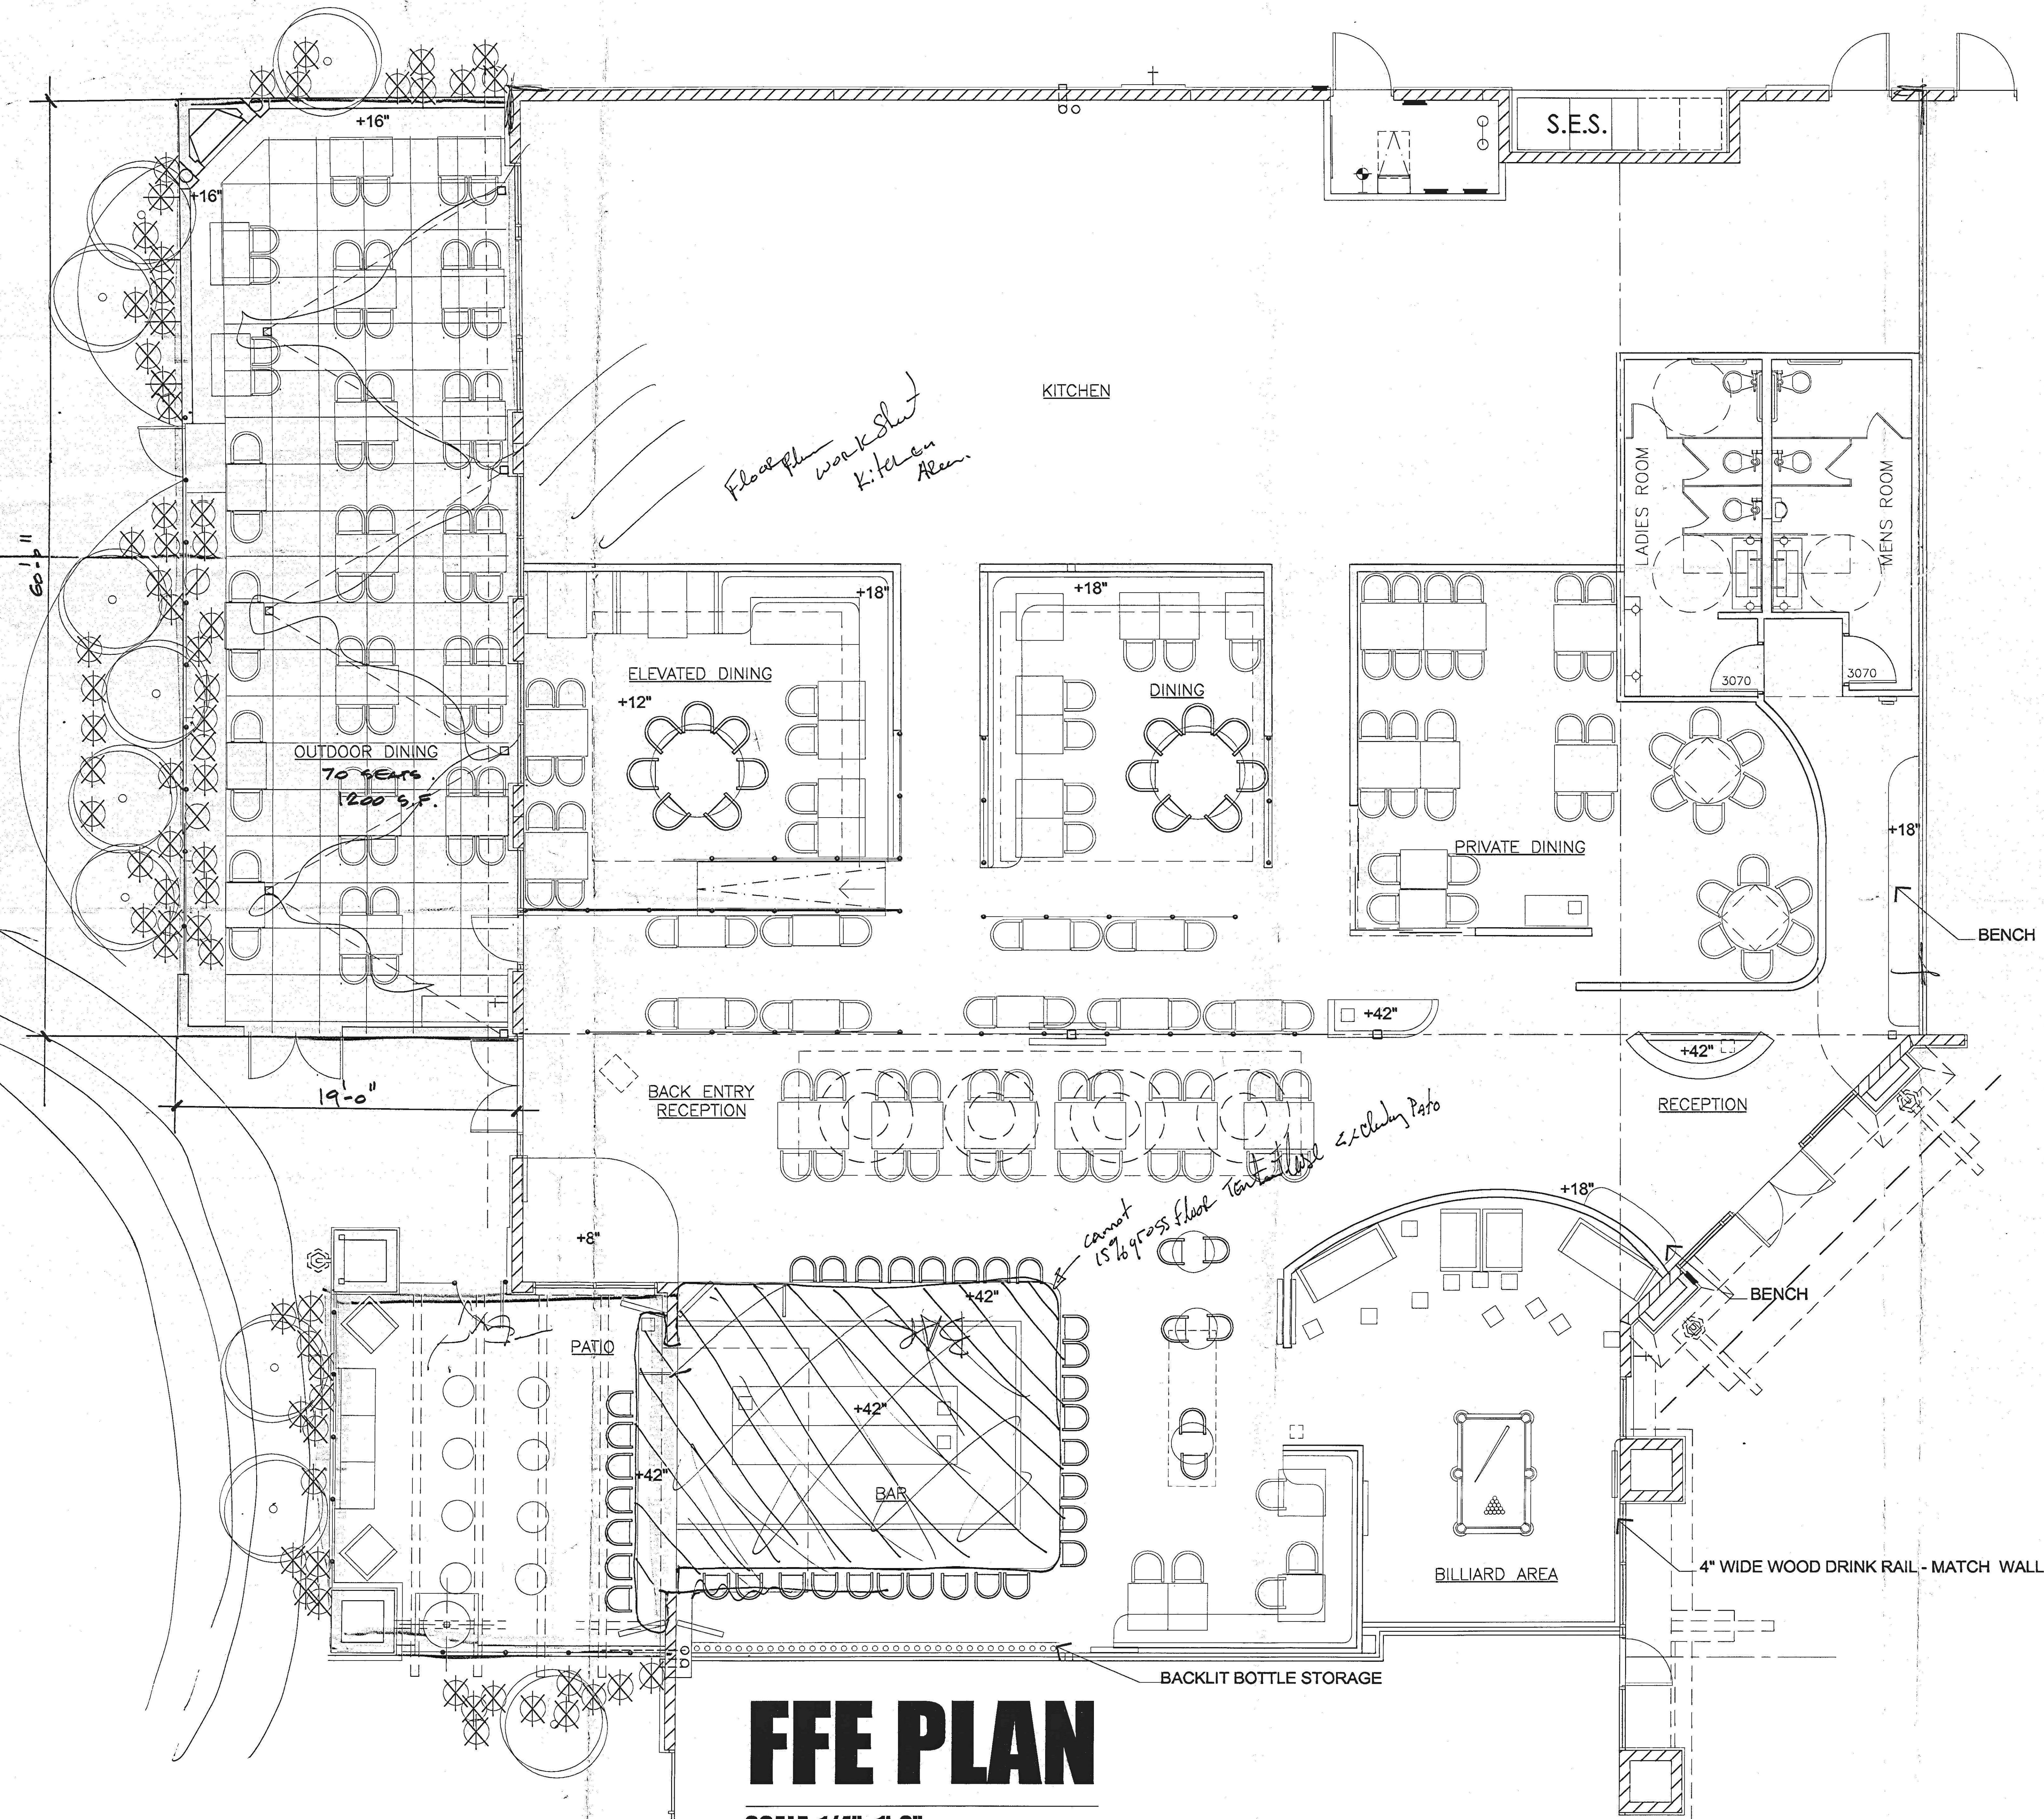

*Floor plan
work sheet
Kitchen
Area*

*70 SEATS
1200 S.F.*

KITCHEN

ELEVATED DINING

DINING

PRIVATE DINING

LADIES ROOM

MENS ROOM

BENCH

BACK ENTRY
RECEPTION

RECEPTION

PATIO

BAR

BILLIARD AREA

BACKLIT BOTTLE STORAGE


BENCH

4" WIDE WOOD DRINK RAIL - MATCH WALL PANELING

FFE PLAN

SCALE: 1/4"=1'-0"

ARCHITECT OF RECORDS:

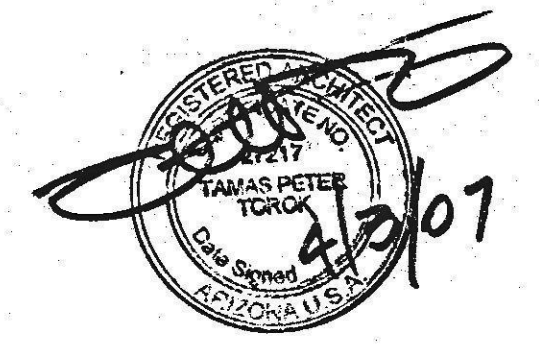

John Pina
4/3/07

design Link
Architecture and Planning
(P) 480-607-0096
(F) 480-607-4516
SUITE NO. 101
SCOTTSDALE, AZ 85258
email: designlink@aol.com

SOUTH BEACH RESTAURANT
SCOTTSDALE ARIZONA

design link

This drawing is the property of design link and is not to be reproduced without the written consent of design link.
Date: 4/04/07
Project:
Drawn by:
Checked by:
Revisions:

