


02 PARTIAL SOUTH ELEVATION
 SCALE: 3/32" = 1'-0"
 REF:



03 EAST ELEVATION
 SCALE: 3/32" = 1'-0"
 REF:

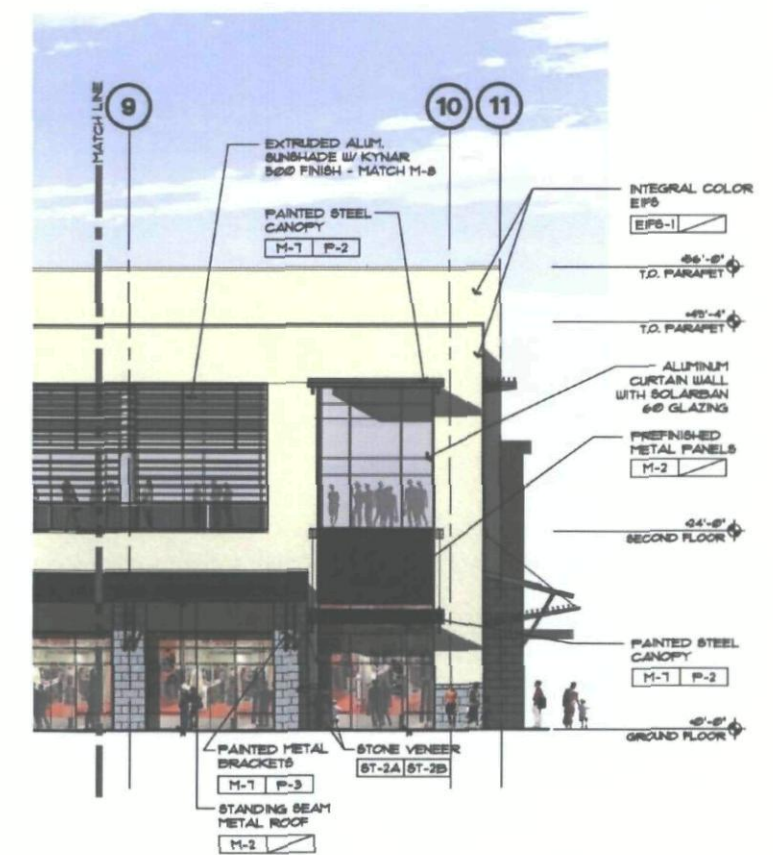


01 PARTIAL SOUTH ELEVATION
 SCALE: 3/32" = 1'-0"
 REF:

**SCOTTSDALE QUARTER
 PHASE II**
 15101 N. SCOTTSDALE RD.
 SCOTTSDALE, AZ


Date
 JUNE 16 2008

Drawings and written material appearing herein constitute original and unpublished work of the architect and may not be duplicated, used, or disseminated without written consent of the architect.
 ©COPYRIGHT
 Project No.
 37508


A301.F
 BUILDING F ELEVATIONS

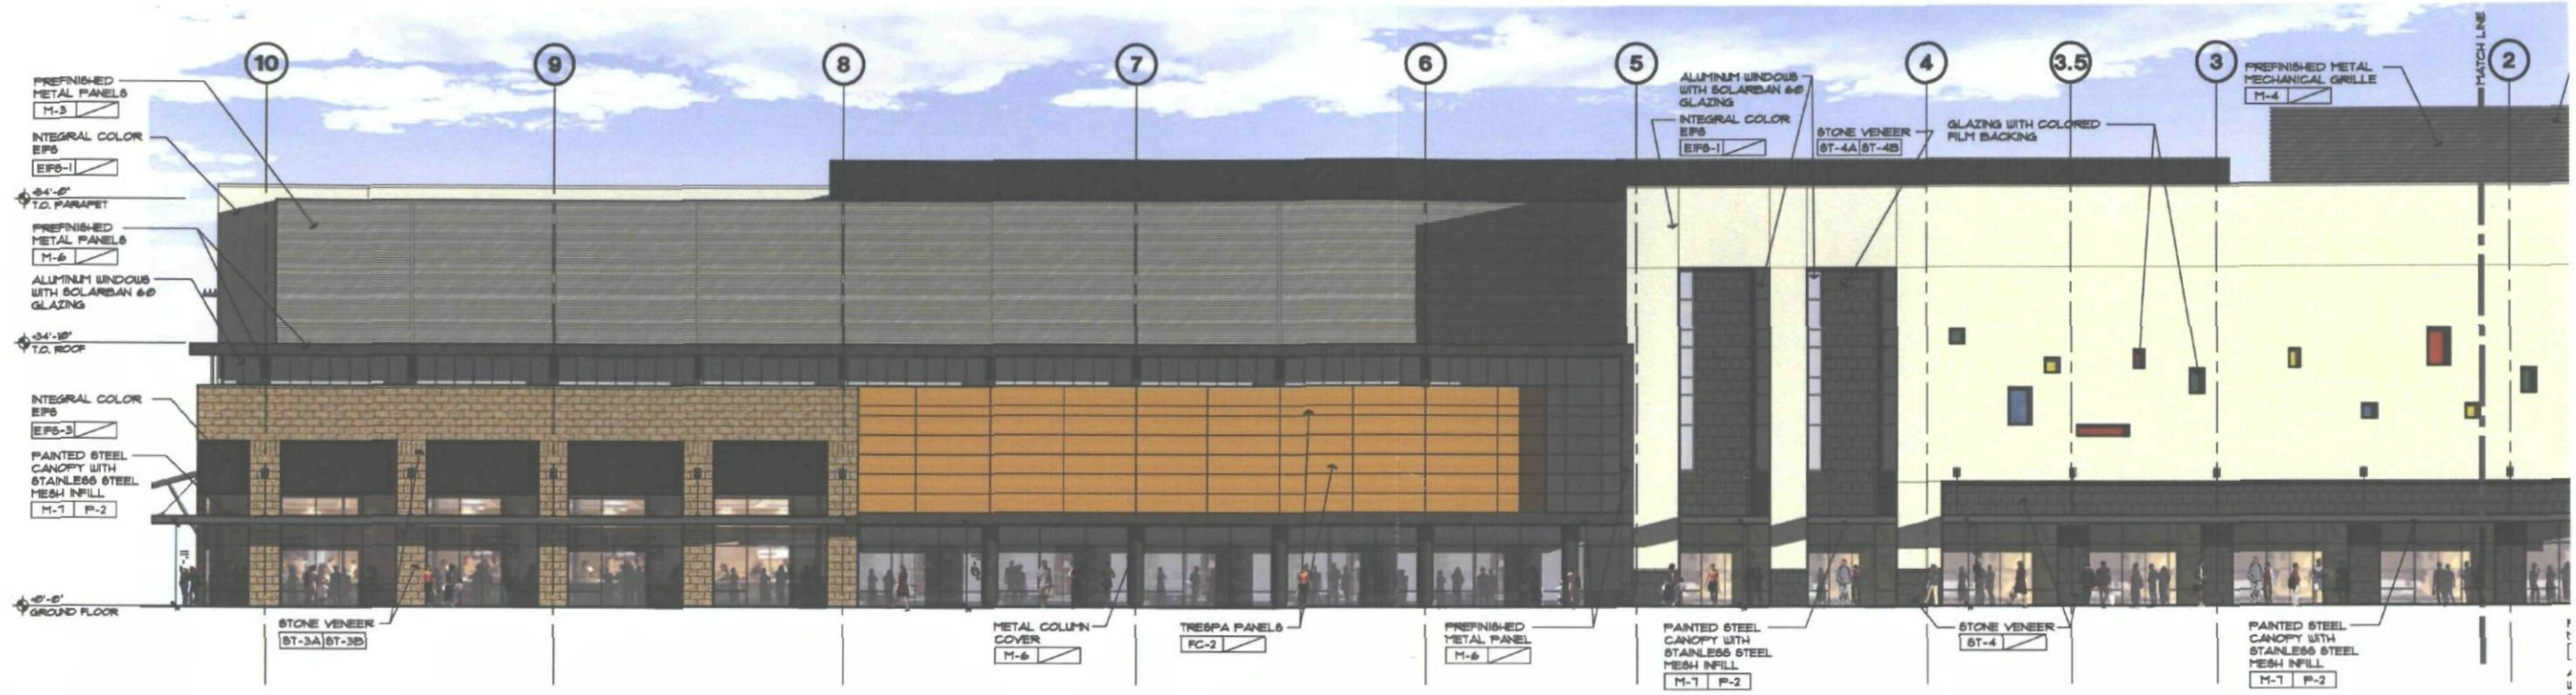

02 PARTIAL NORTH ELEVATION
 SCALE: 3/32" = 1'-0" REF:

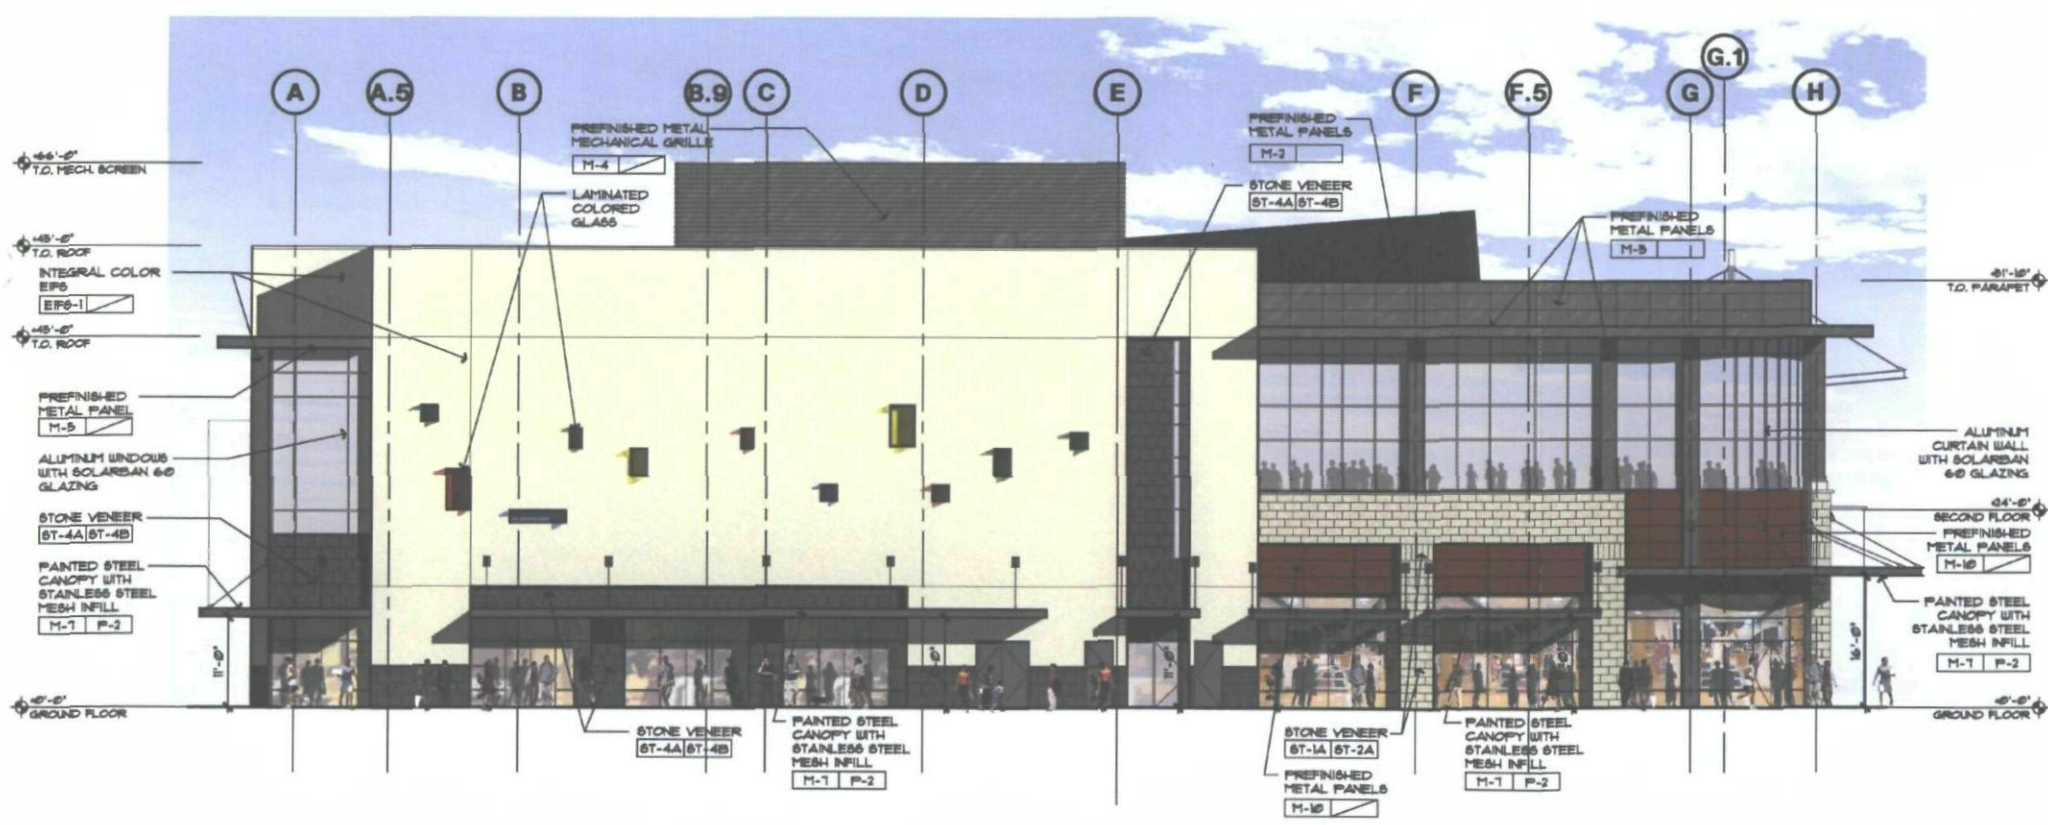

03 WEST ELEVATION
 SCALE: 3/32" = 1'-0" REF:

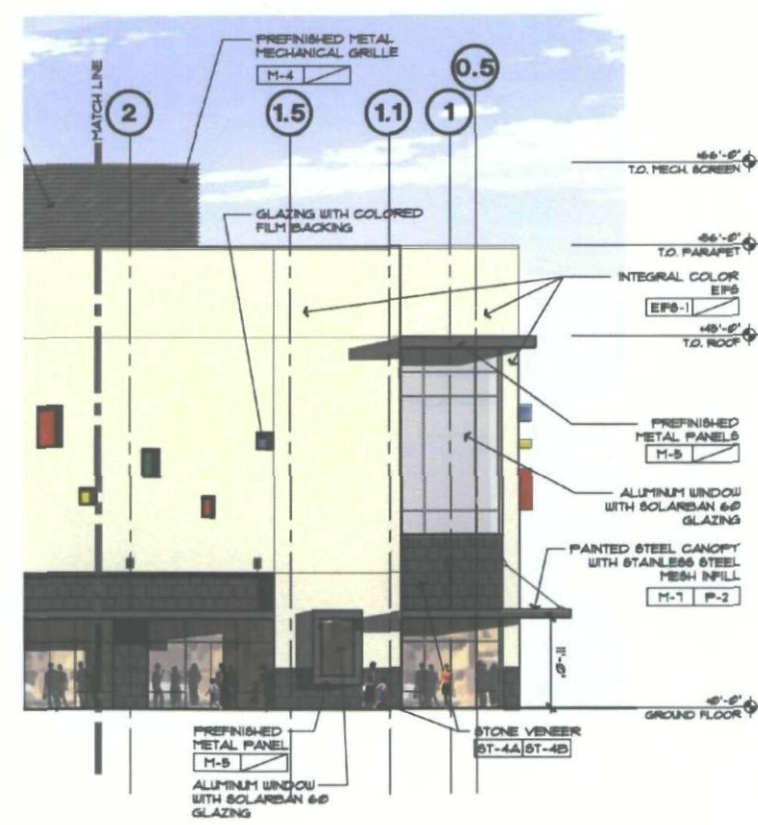

01 PARTIAL NORTH ELEVATION
 SCALE: 3/32" = 1'-0" REF:

**SCOTTSDALE QUARTER
 PHASE II**
 15101 N. SCOTTSDALE RD.
 SCOTTSDALE, AZ

Date
 JUNE 16 2008

Drawings and written material appearing herein constitute original and unpublished work of the architect and may not be duplicated, used, or disclosed without written consent of the architect.
 © COPYRIGHT

Project No.
 37508

A302.F
 BUILDING F ELEVATIONS

PRELIMINARY
 NOT FOR CONSTRUCTION
 OR RECORDING

**BUILDING G-1
 SCOTTSDALE QUARTER**
 15191 N. SCOTTSDALE RD.
 SCOTTSDALE, ARIZONA

Date
 04-11-08

Drawings and written material appearing herein constitute original and copyrighted work of the architect and may not be duplicated, used, or disclosed without written consent of the architect.
 ©COPYRIGHT

Project No.
 36415

A301.G1
 BUILDING G-1 ELEVATIONS



04 EAST ELEVATION
 SCALE: N.T.S. REF:



03 WEST ELEVATION
 SCALE: N.T.S. REF:



01 SOUTH ELEVATION
 SCALE: N.T.S. REF:



01 NORTH ELEVATION
 SCALE: N.T.S. REF:




SCOTTSDALE QUARTER
 PHASE 2 - BUILDING G2

SCOTTSDALE, ARIZONA



02 REAR ELEVATION
 SCALE: 3/8" = 1'-0" REF.

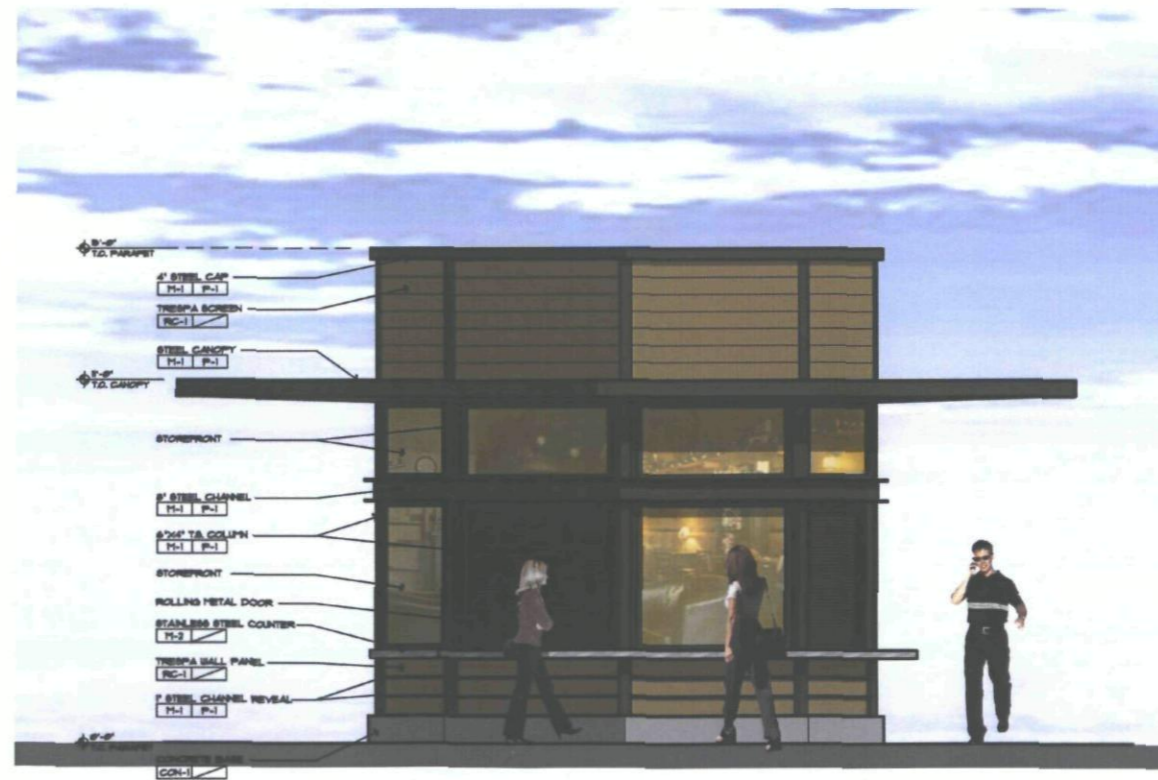

01 FRONT ELEVATION
 SCALE: 3/8" = 1'-0" REF.

Date
 01-17-08

Drawings and written material appearing herein constitute original and unpublished work of the architect and may not be duplicated, used, or disclosed without written consent of the architect.

© COPYRIGHT

Project No.

36415

Sheet

A301

EXTERIOR ELEVATIONS



SCOTTSDALE QUARTER
 PHASE 2 - BUILDING G3

SCOTTSDALE, ARIZONA




02 NORTH ELEVATION
 SCALE: 3/8" = 1'-0" REF:



02 EAST ELEVATION
 SCALE: 3/8" = 1'-0" REF:



02 SOUTH ELEVATION
 SCALE: 3/8" = 1'-0" REF:

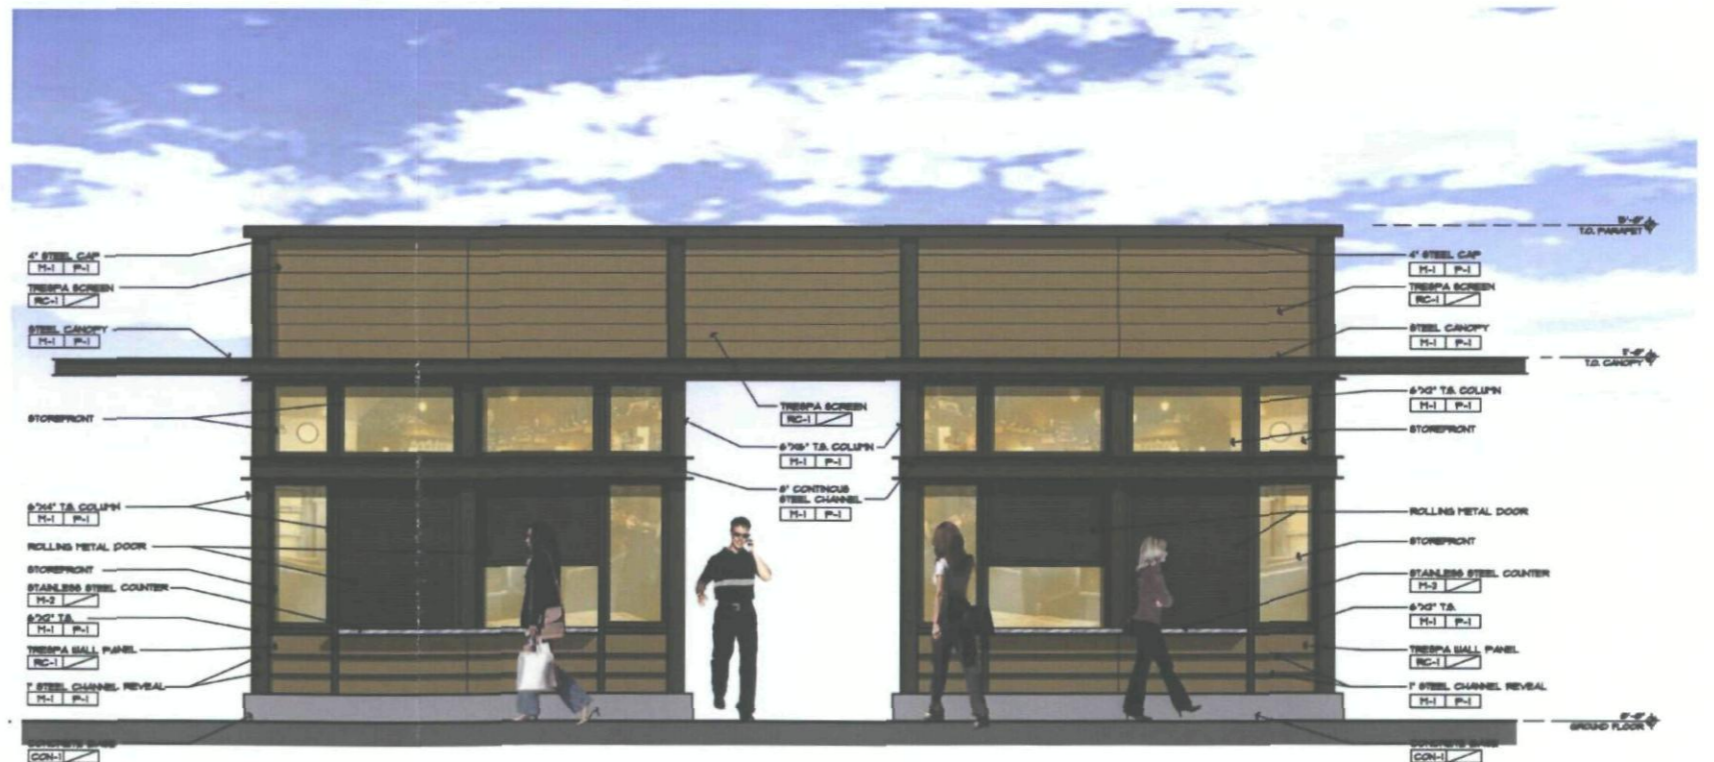

02 WEST ELEVATION
 SCALE: 3/8" = 1'-0" REF:


Date
 01-17-08

Drawings and written material appearing herein constitute original and unpublished work of the architect and may not be duplicated, used, or disclosed without written consent of the architect.


©COPYRIGHT

Project No.
 36415


Sheet
A301
 EXTERIOR ELEVATIONS

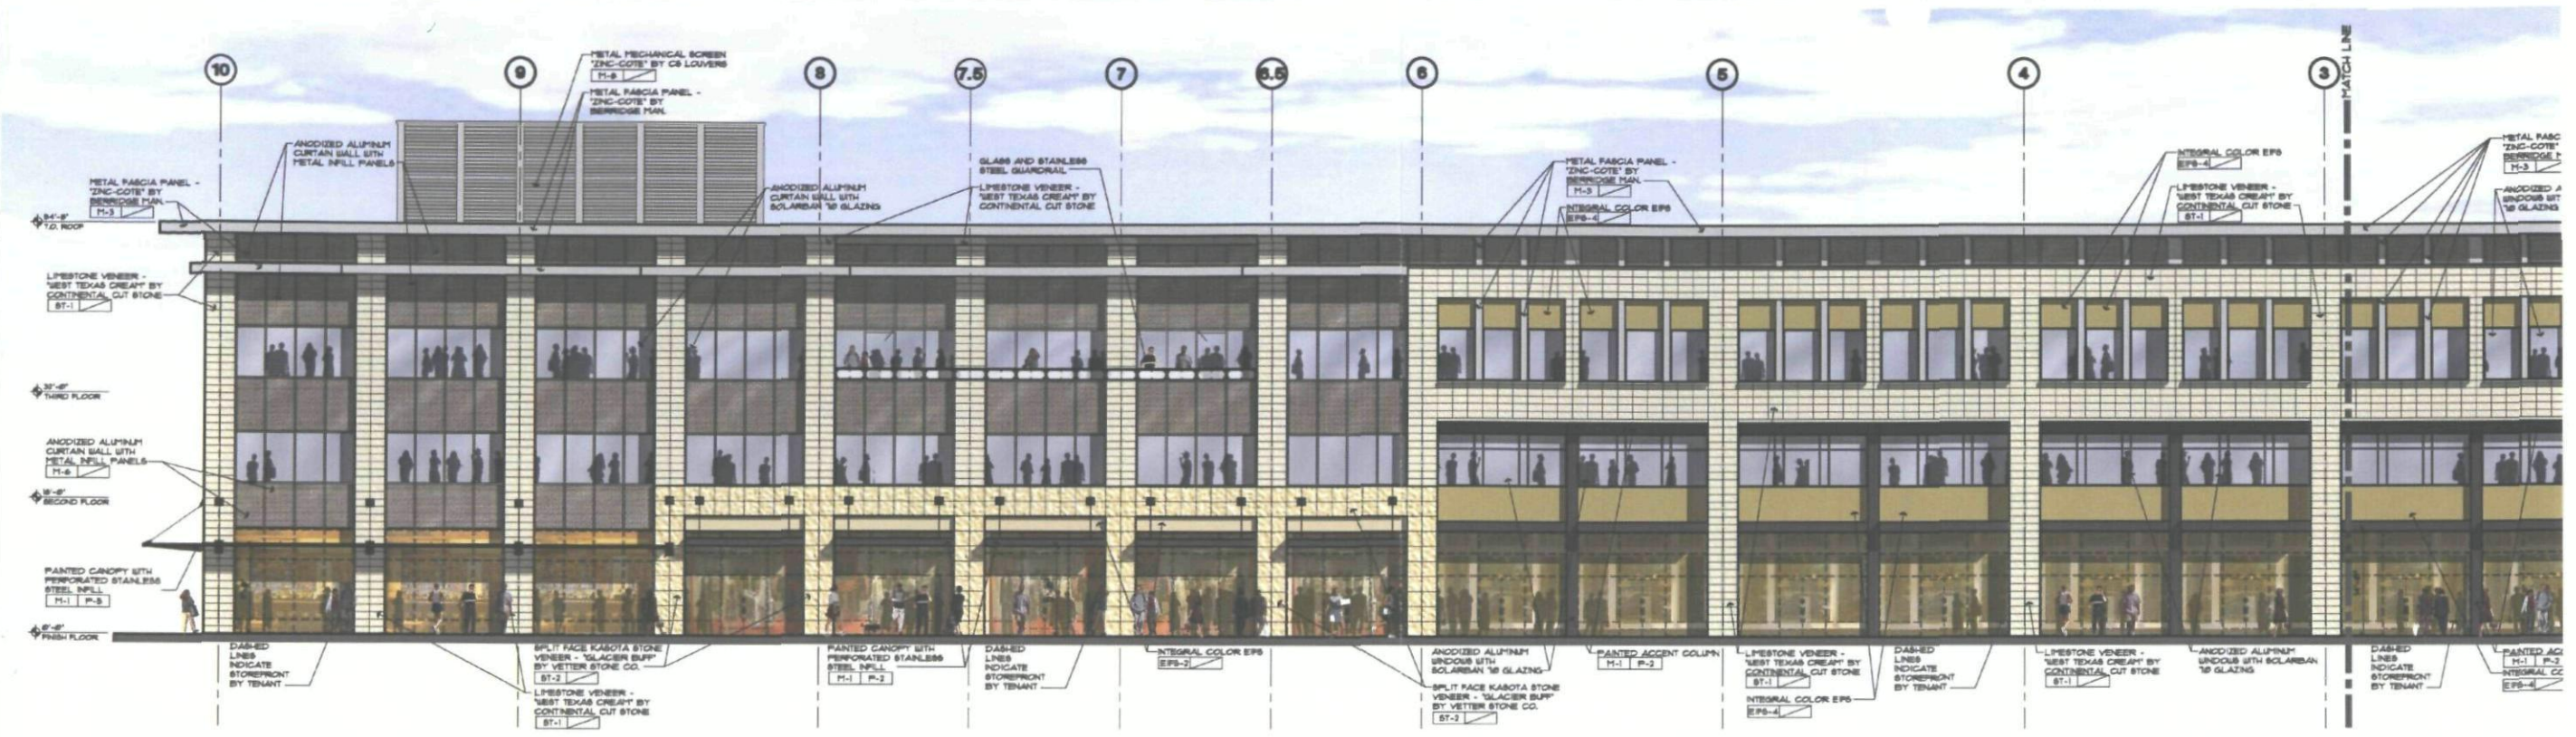

02 PARTIAL NORTH ELEVATION
 SCALE: 3/32" = 1'-0" REF:

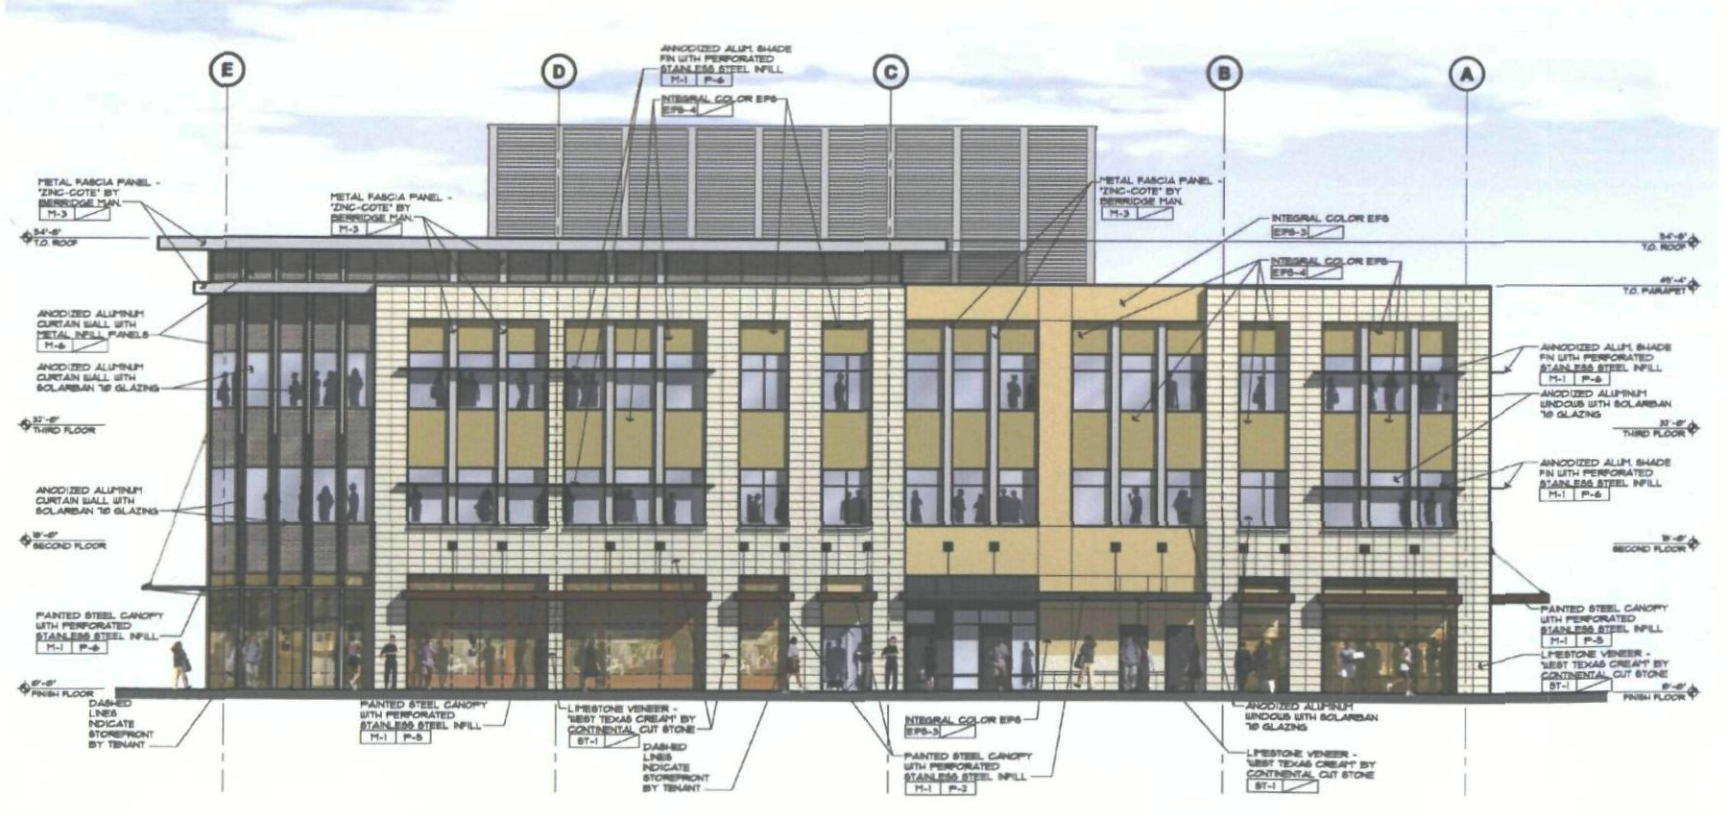

03 WEST ELEVATION
 SCALE: 3/32" = 1'-0" REF:

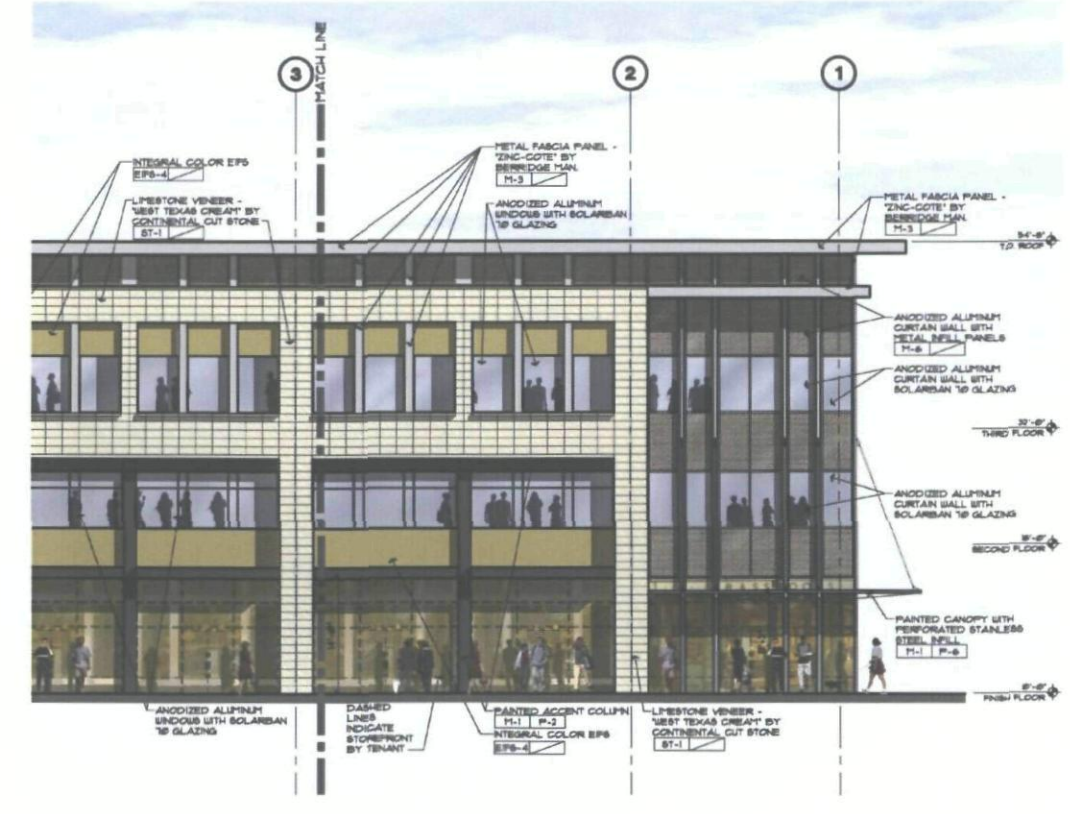

01 PARTIAL NORTH ELEVATION
 SCALE: 3/32" = 1'-0" REF:

**SCOTTSDALE QUARTER
 PHASE II**
 15101 N. SCOTTSDALE RD.
 SCOTTSDALE, AZ

Date
 JUNE 16 2008


Drawings and written material appearing herein constitute original and unpublished work of the architect and may not be duplicated, used, or disclosed without written consent of the architect.
 ©COPYRIGHT

Project No.
 37508


A301.H
 BUILDING H ELEVATIONS




SCOTTSDALE QUARTER
 PHASE II
 15101 N. SCOTTSDALE RD.
 SCOTTSDALE, AZ

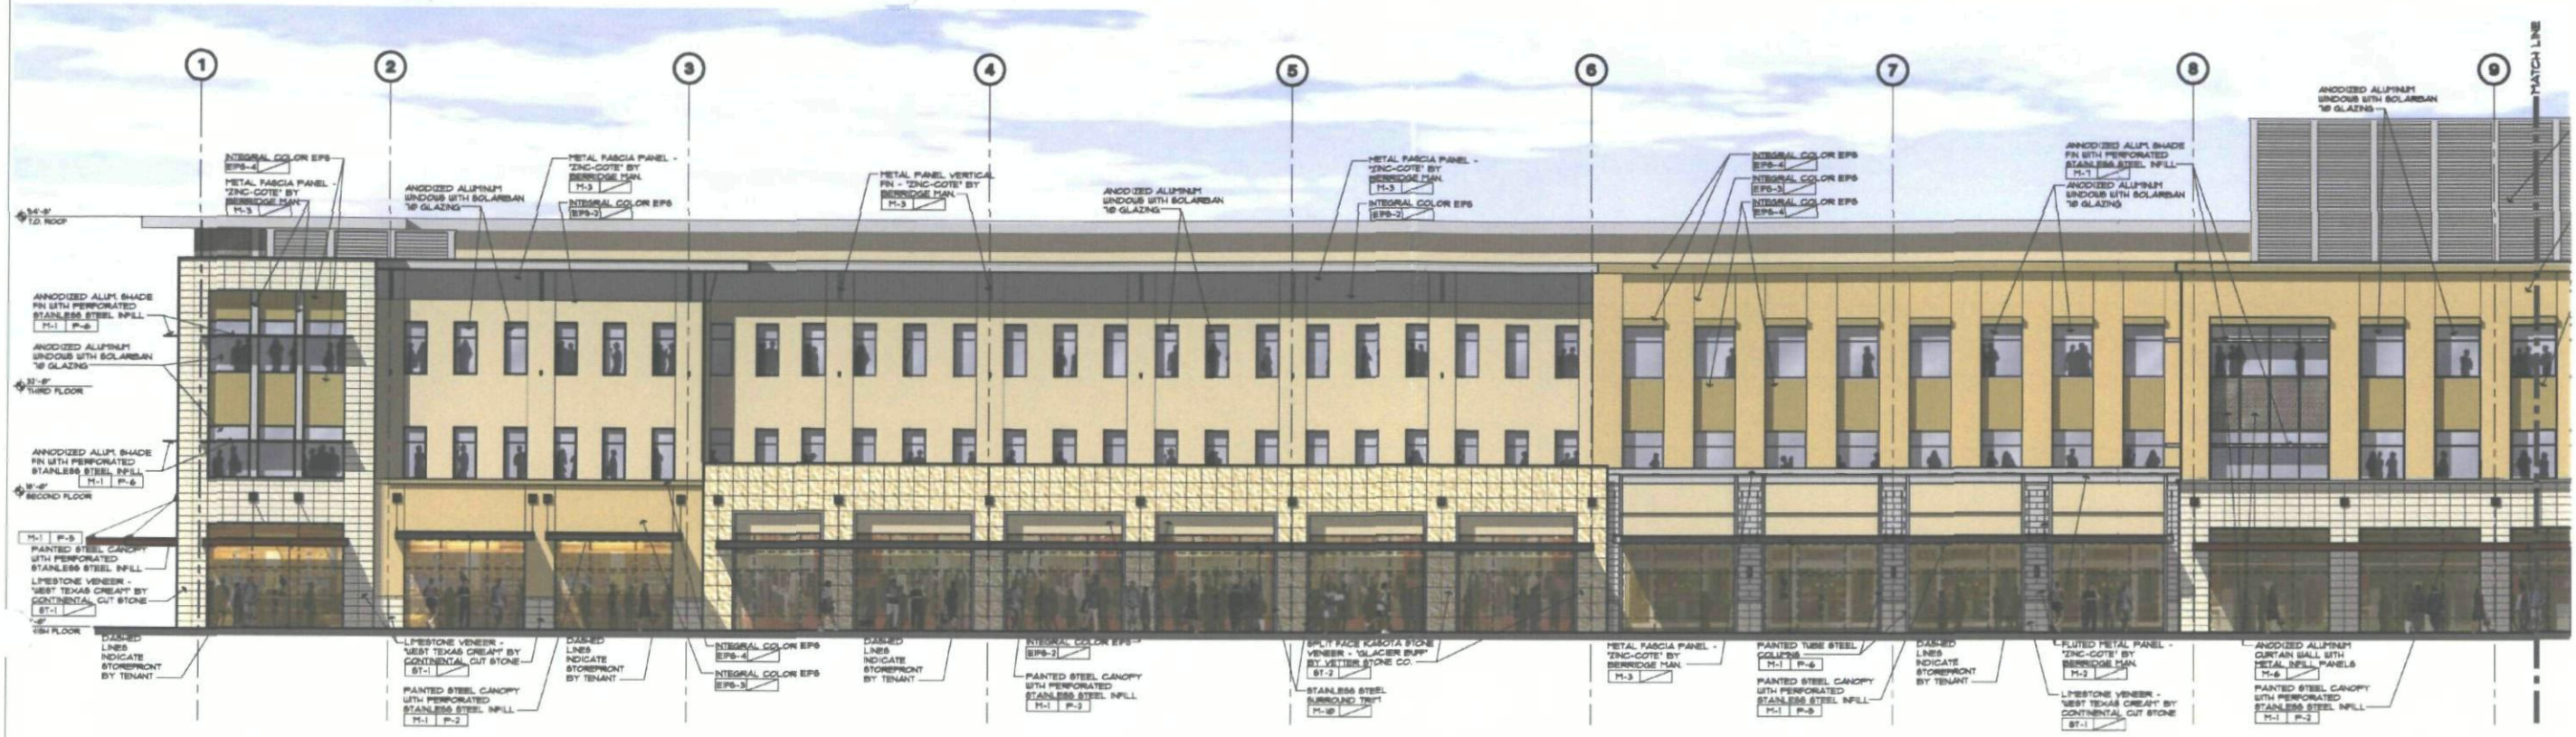

02 PARTIAL SOUTH ELEVATION
 SCALE: 3/32" = 1'-0" REF:

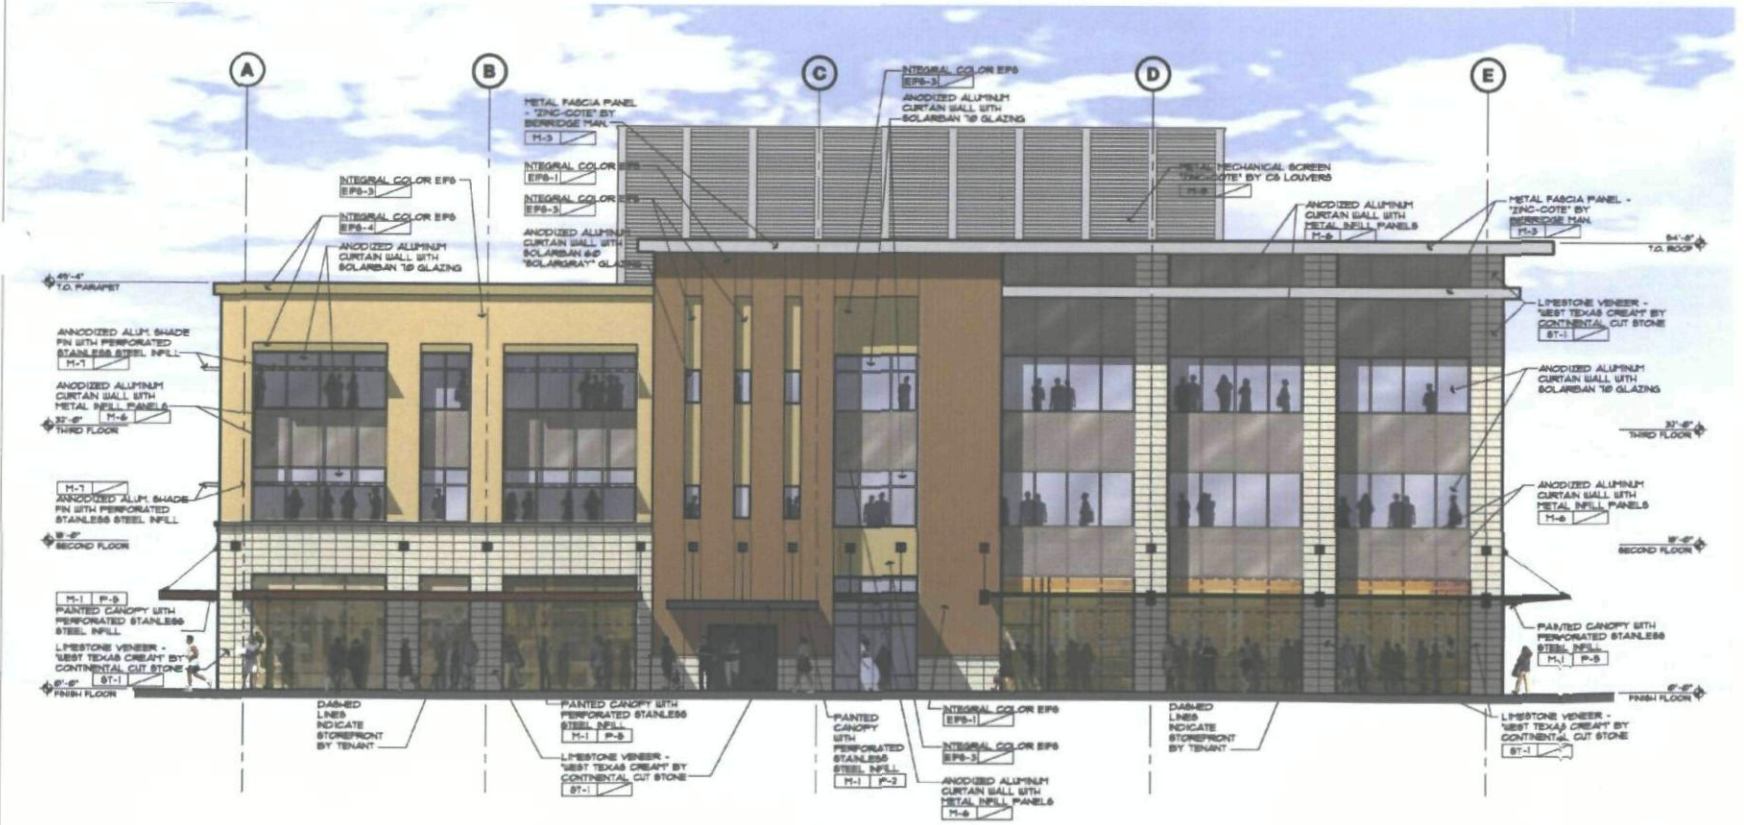

03 BUILDING H - EAST ELEVATION
 SCALE: 3/32" = 1'-0" REF:

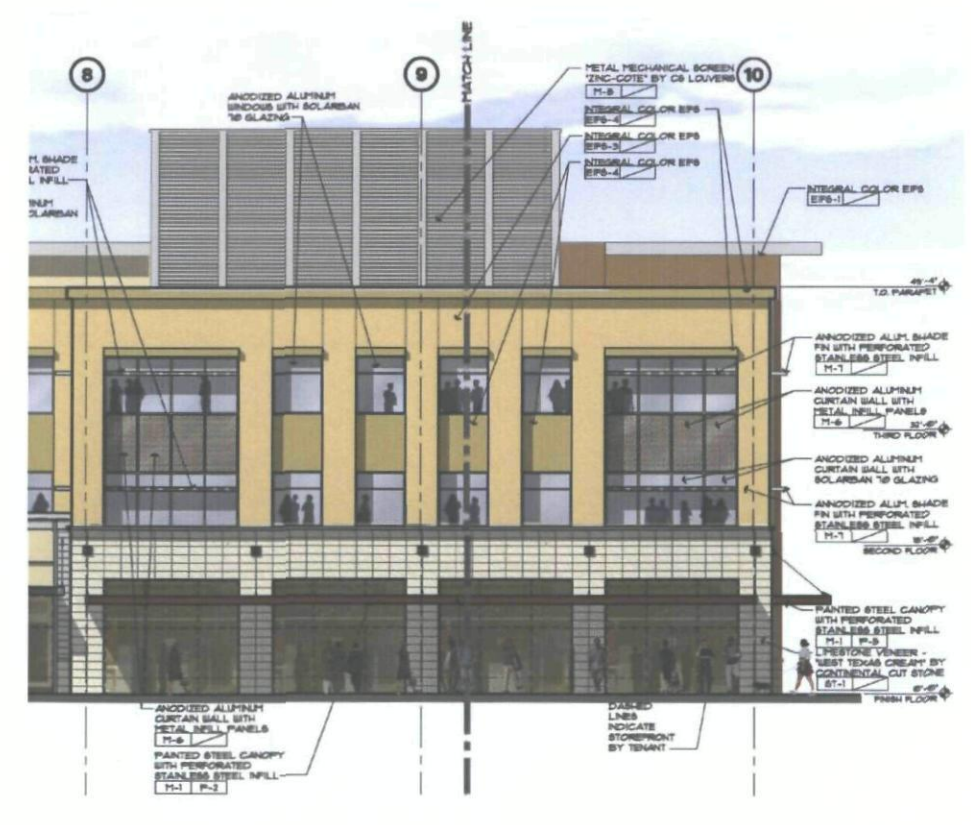


01 PARTIAL SOUTH ELEVATION
 SCALE: 3/32" = 1'-0" REF:

Date
 JUNE 16 2008

Drawings and written material supporting herein constitute original and unpublished work of the architect and may not be duplicated, used, or disclosed without written consent of the architect.
 ©COPYRIGHT


Project No.
 37508

Sheet
A302.H
 BUILDING H ELEVATIONS

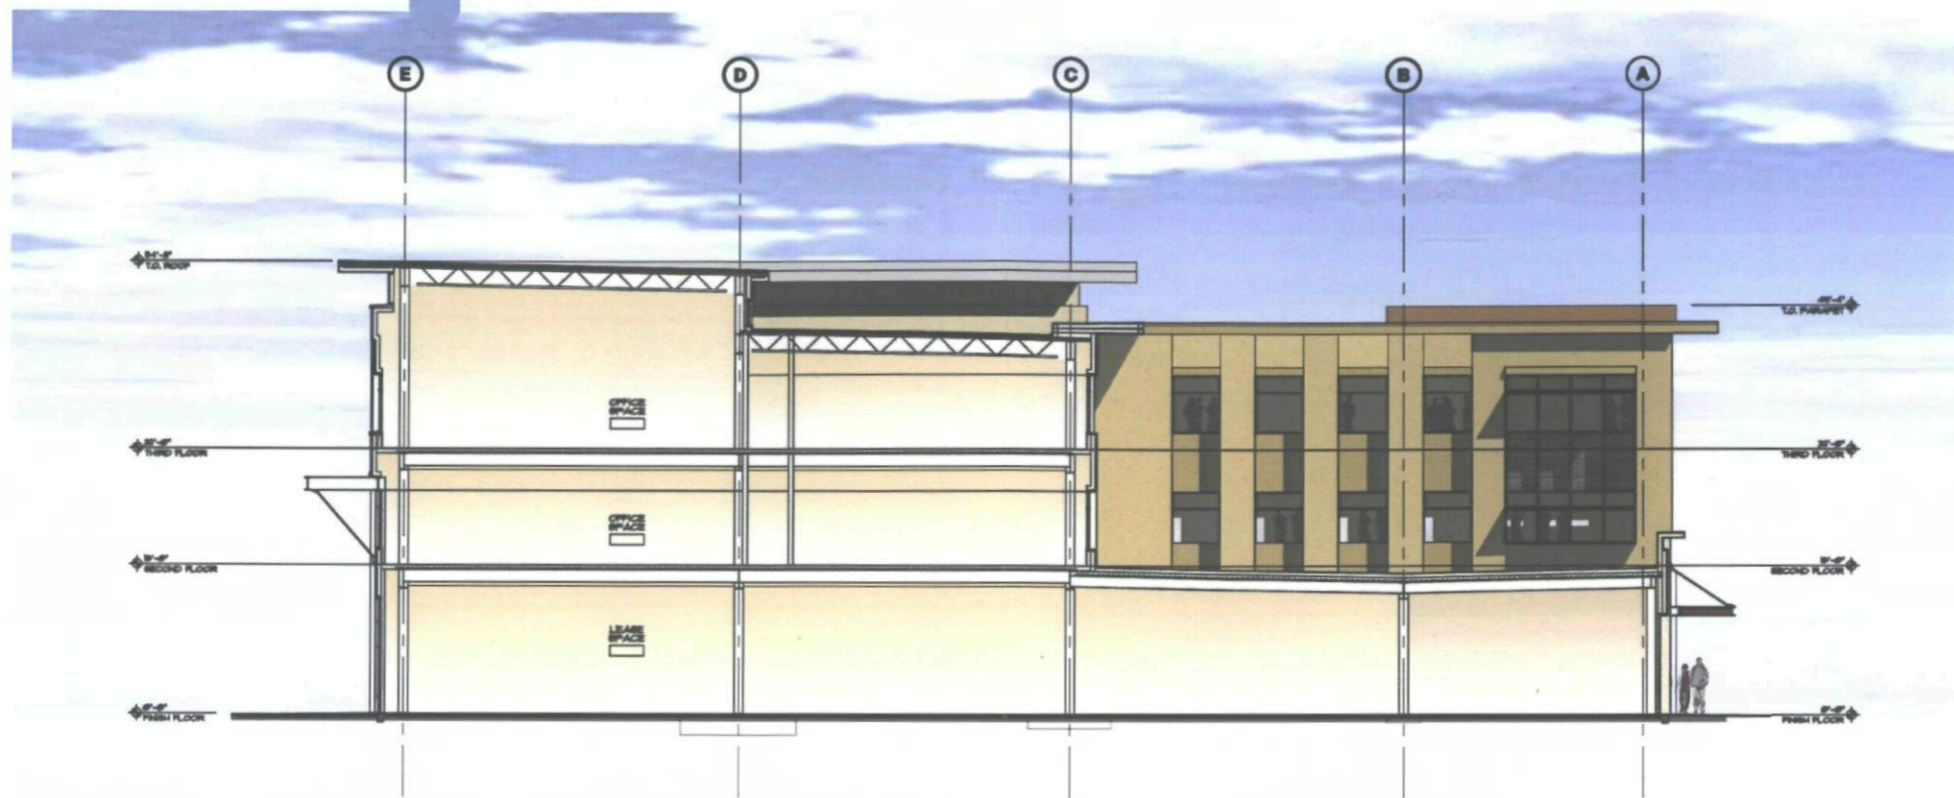

02 BUILDING H ELEVATION LOOKING EAST
SCALE: 1/8"=1'-0"

REF: A201M.1-A201L.3

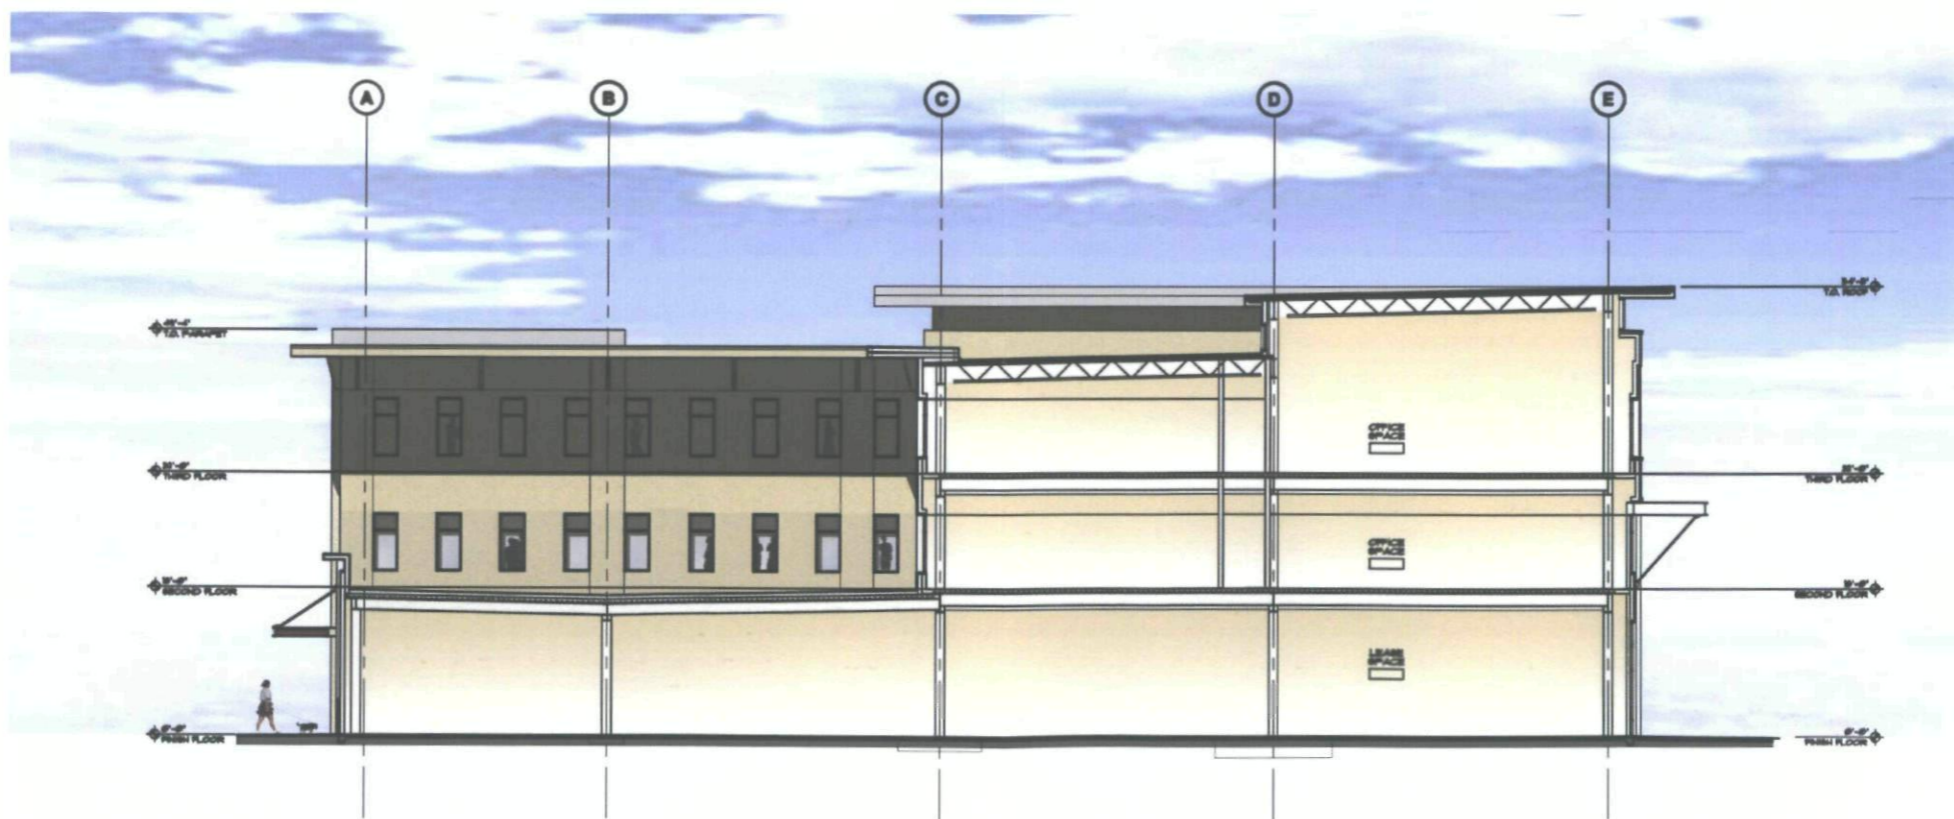

01 BUILDING H ELEVATION LOOKING WEST
SCALE: 1/8"=1'-0"

REF: A201M.1-A201L.3

NelsenPartners, Inc.

Architecture Planning Interiors

Scottsdale / Austin

15210 North Scottsdale Road, Suite 200

Scottsdale, Arizona 85254

TEL (480) 946-8800

FAX (480) 946-8801

www.nelsenpartners.com



SCOTTSDALE QUARTER
PHASE II

15101 N. SCOTTSDALE RD.
SCOTTSDALE, AZ

Date

JUNE 16 2008

Drawings and written material appearing herein constitute original and unpublished work of the architect and may not be duplicated, used, or disclosed without written consent of the architect.


© COPYRIGHT

Project No.


37508

A303.H


BUILDING H ELEVATIONS

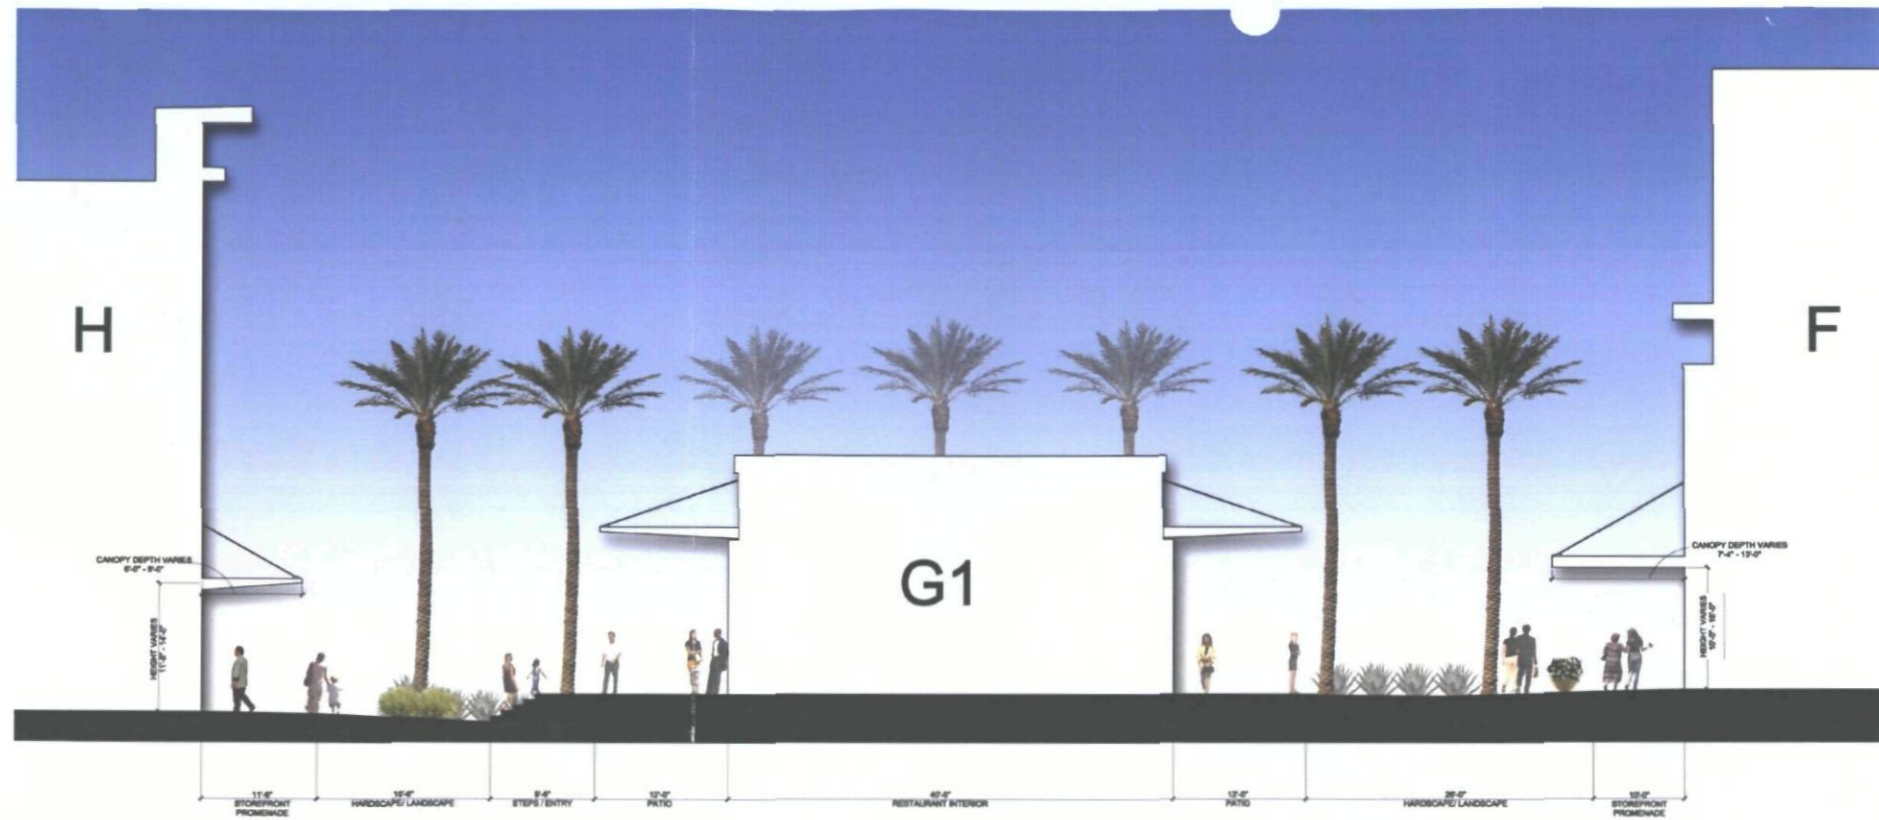

02 NORTH-SOUTH SECTION
BLDG H -BLDG G1 -BLDG F
SCALE: 1" = 1/8" REF:

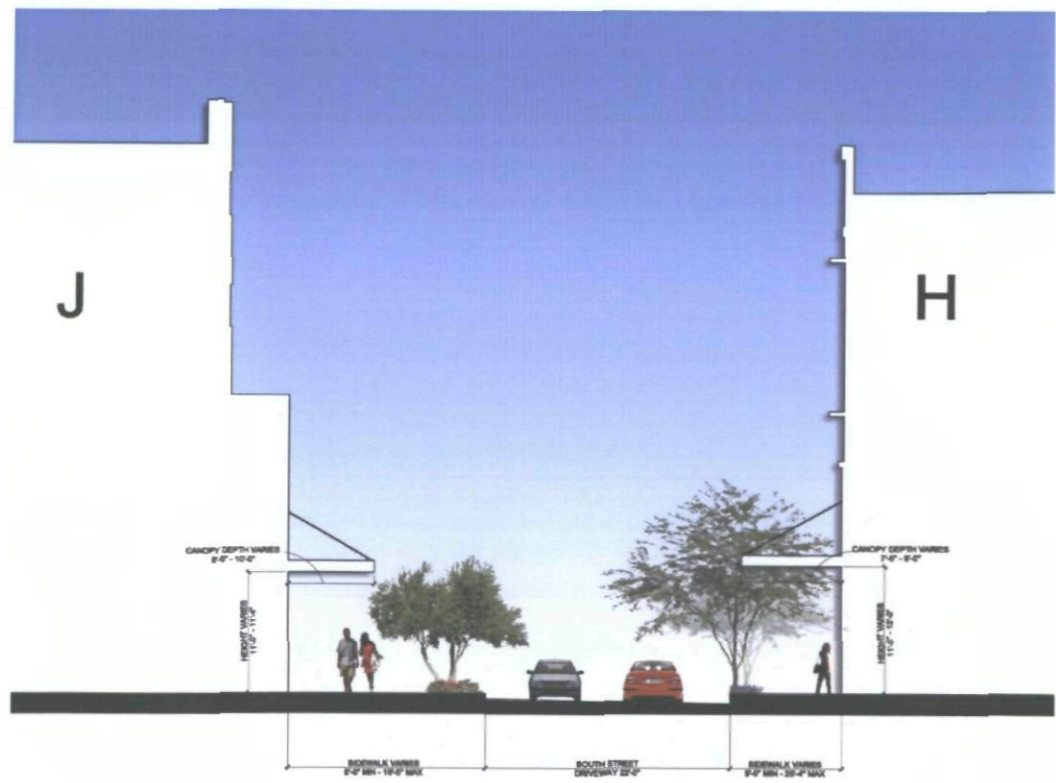

03 NORTH-SOUTH SECTION
BLDG J -SOUTH ST. -BLDG H
SCALE: 1" = 1/8" REF:

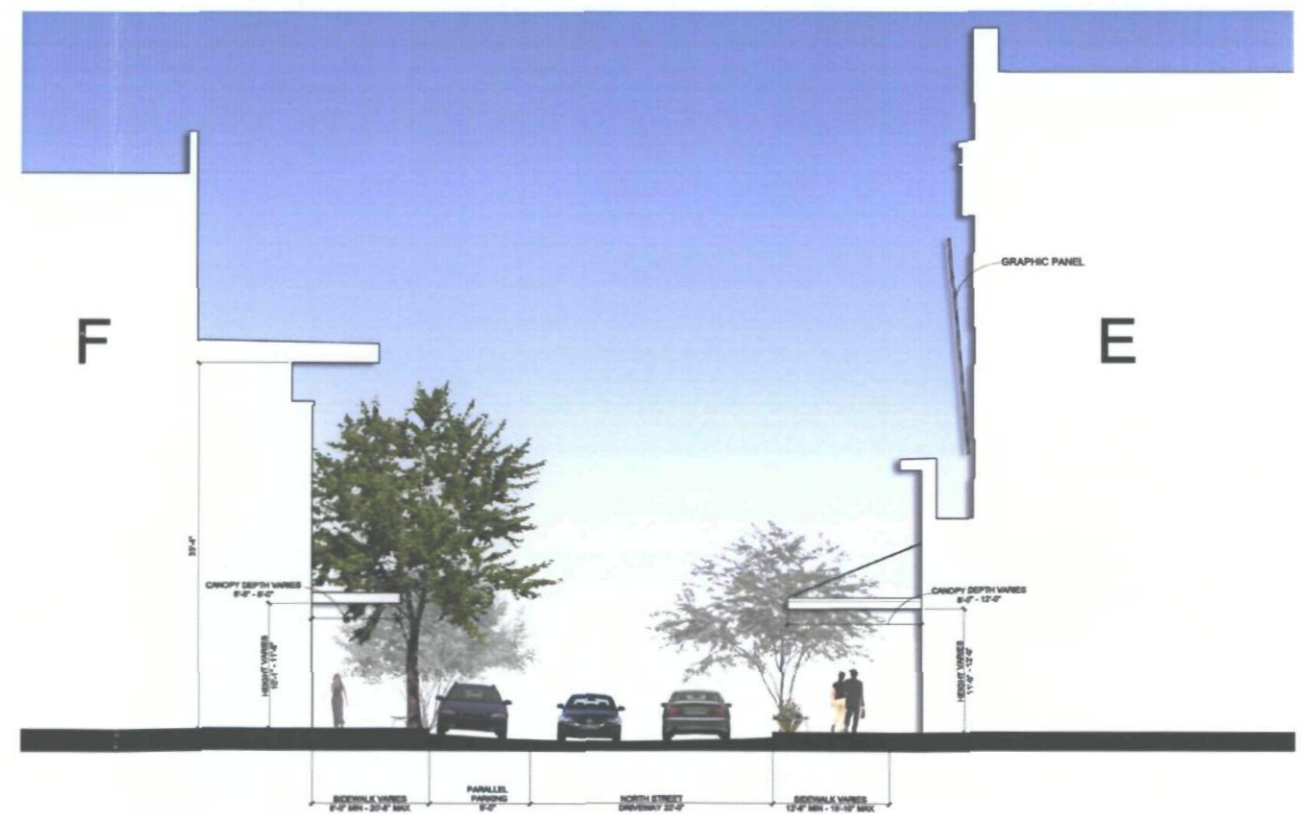

01 NORTH-SOUTH SECTION
BLDG F -NORTH ST. -BLDG E
SCALE: 1" = 1/8" REF:

NelsenPartners, Inc.
Architecture Planning Interiors
Scottsdale / Austin
16219 North Scottsdale Road, Suite 300
Scottsdale, Arizona 85254
TEL (480) 949-8800
FAX (480) 949-8801
www.nelsenpartners.com



PHASE II
SCOTTSDALE QUARTER
15101 N. SCOTTSDALE RD.
SCOTTSDALE, AZ

Date
APRIL 4 2008

Drawings and written material appearing herein constitute original and unpublished work of the architect and may not be duplicated, used, or disclosed without written consent of the architect.
© COPYRIGHT

Project No.
37508

A401




PHASE II
 SCOTTSDALE QUARTER
 15101 N. SCOTTSDALE RD.
 SCOTTSDALE, AZ

Date
 APRIL 4 2008


Drawings and written material appearing herein constitute original and unpublished work of the architect and may not be duplicated, used, or disclosed without written consent of the architect.

© COPYRIGHT
 Project No.
 37508

A402

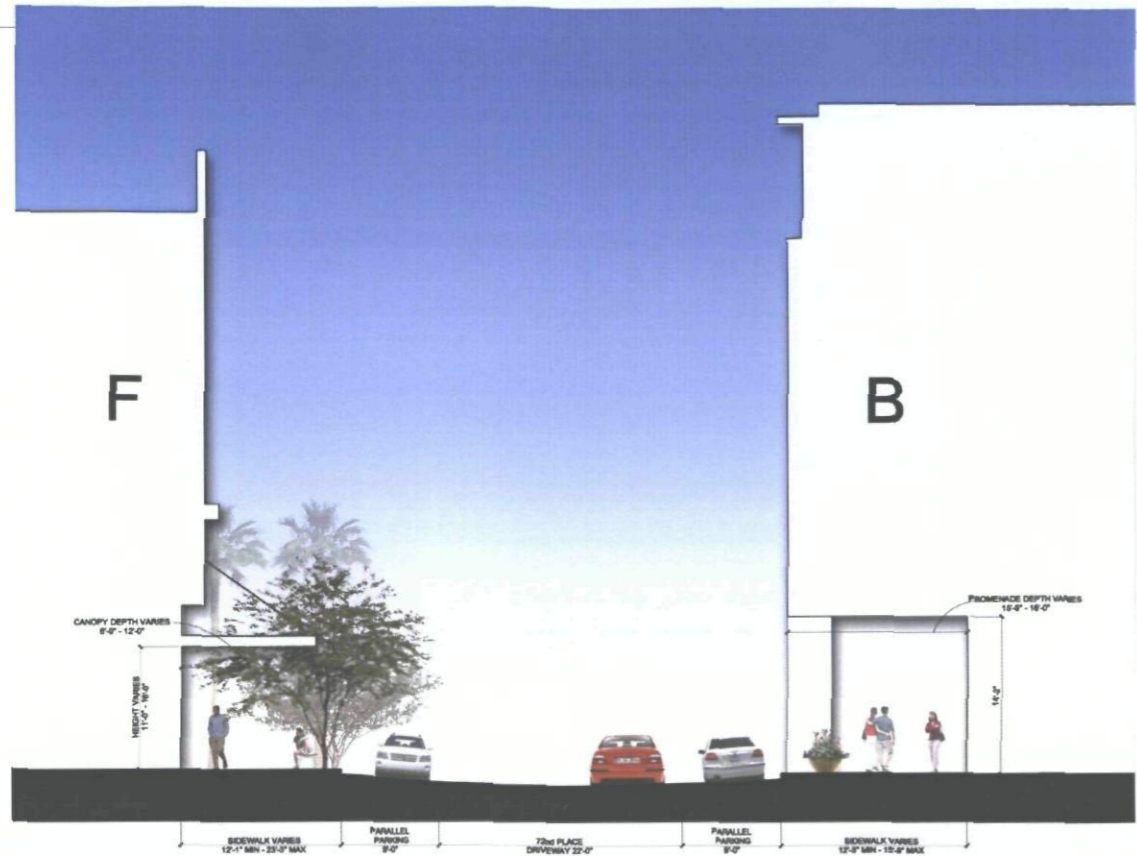

03 EAST-WEST SECTION
 BLDG F -72ND PL. -BLDG B
 SCALE: 1" = 1/8" REF:

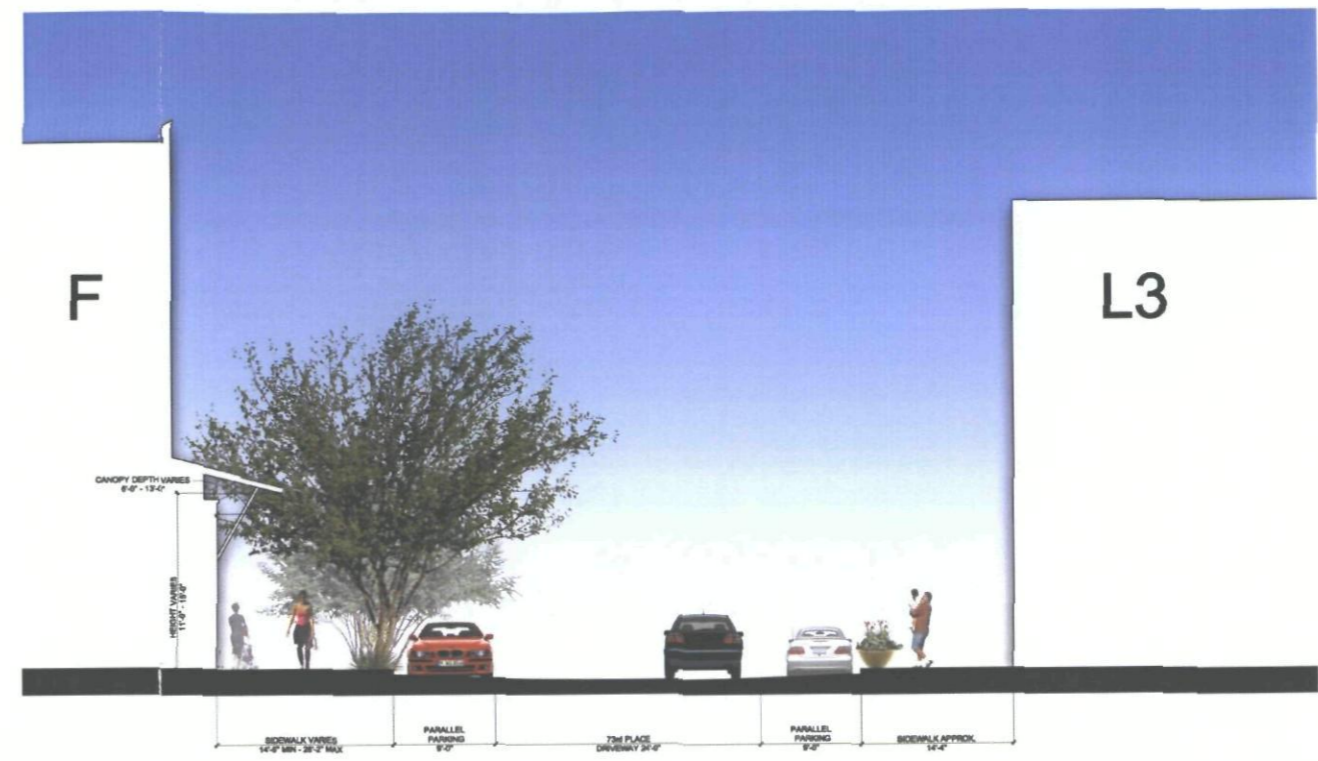

02 EAST-WEST SECTION
 BLDG F -73RD PL. -BLDG L3
 SCALE: 1" = 1/8" REF:



01 NORTH-SOUTH SECTION
 BLDG F -REFLECTING POOL -BLDG H
 SCALE: 1" = 1/8" REF: