





**SCOTTSDALE QUARTER
 PHASE II**
 15101 N. SCOTTSDALE RD.
 SCOTTSDALE, AZ

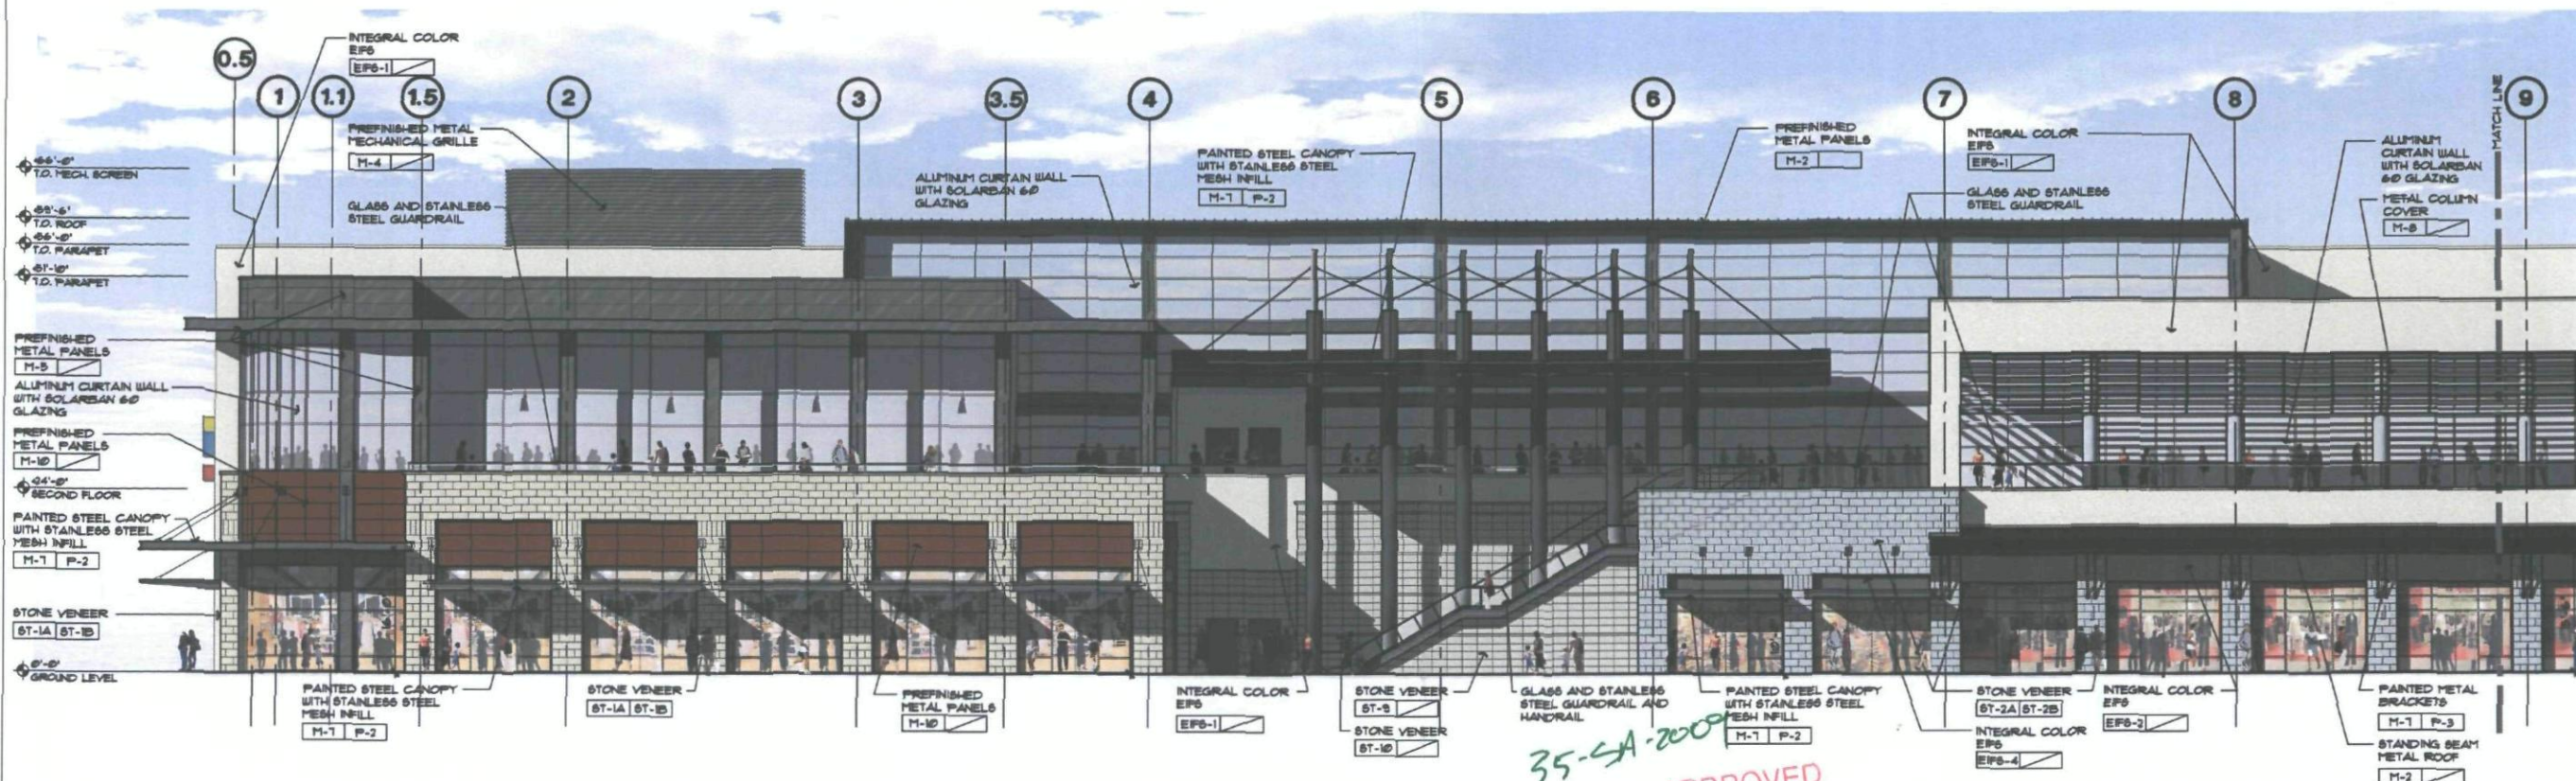


35-SA-2008
 APPROVED
 11/24/08
 DATE
 INITIALS

02 PARTIAL SOUTH ELEVATION
 SCALE: 3/32" = 1'-0"
 REF:

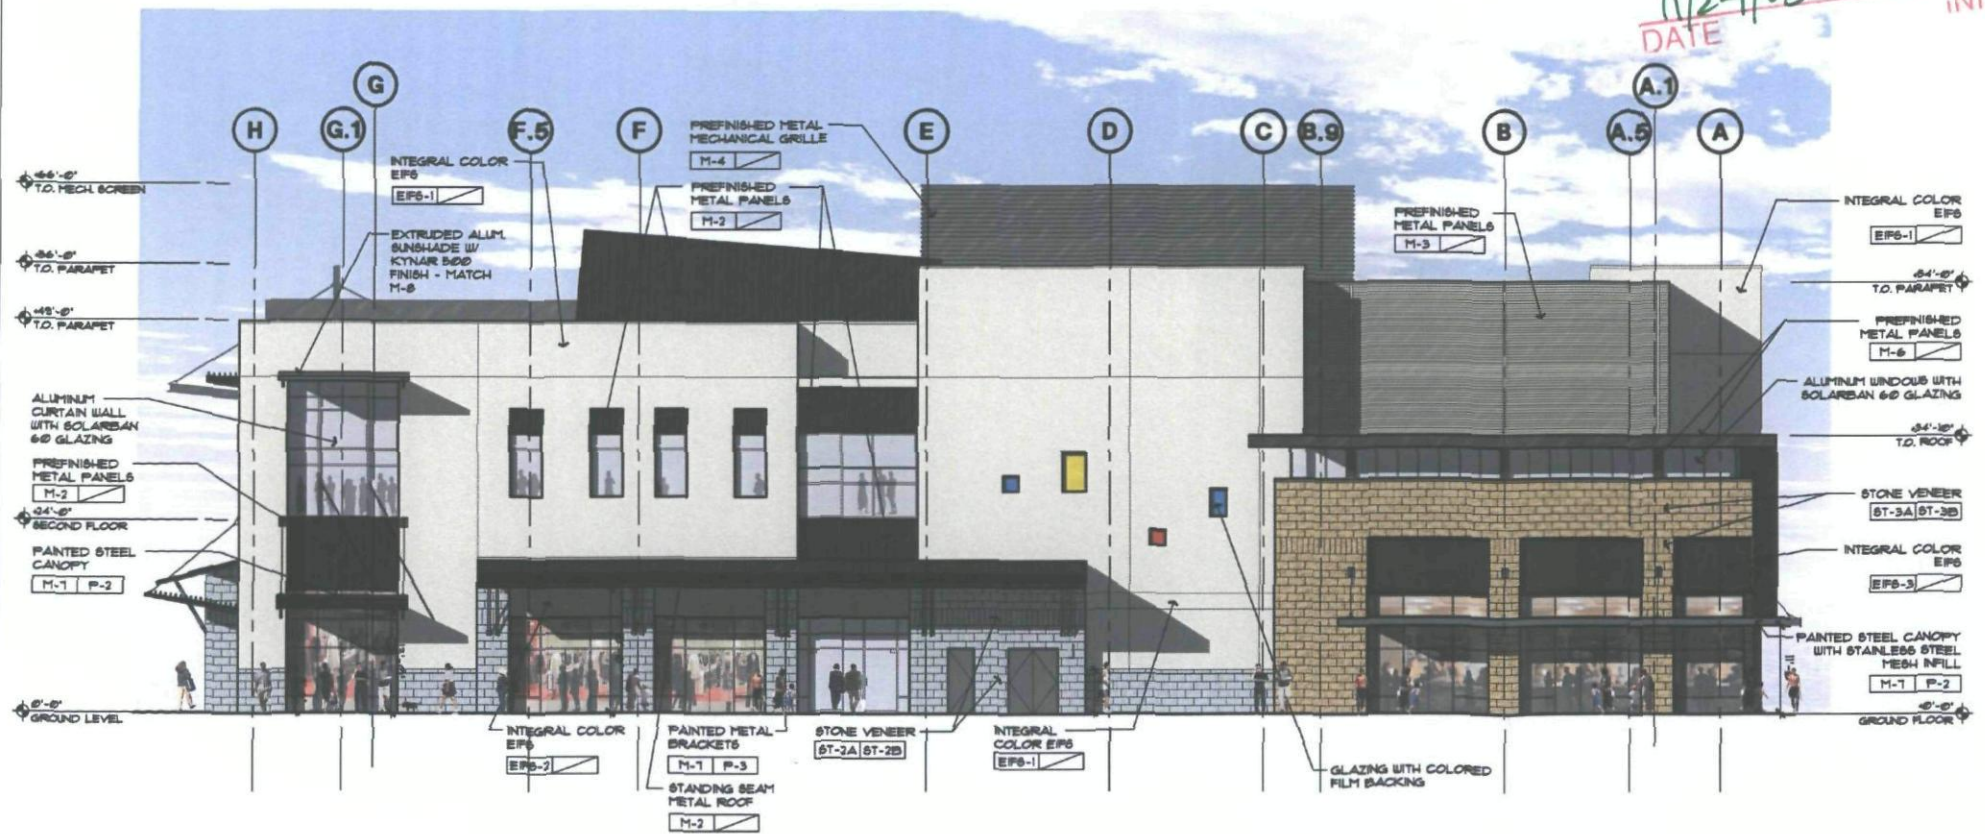

03 EAST ELEVATION
 SCALE: 3/32" = 1'-0"
 REF:

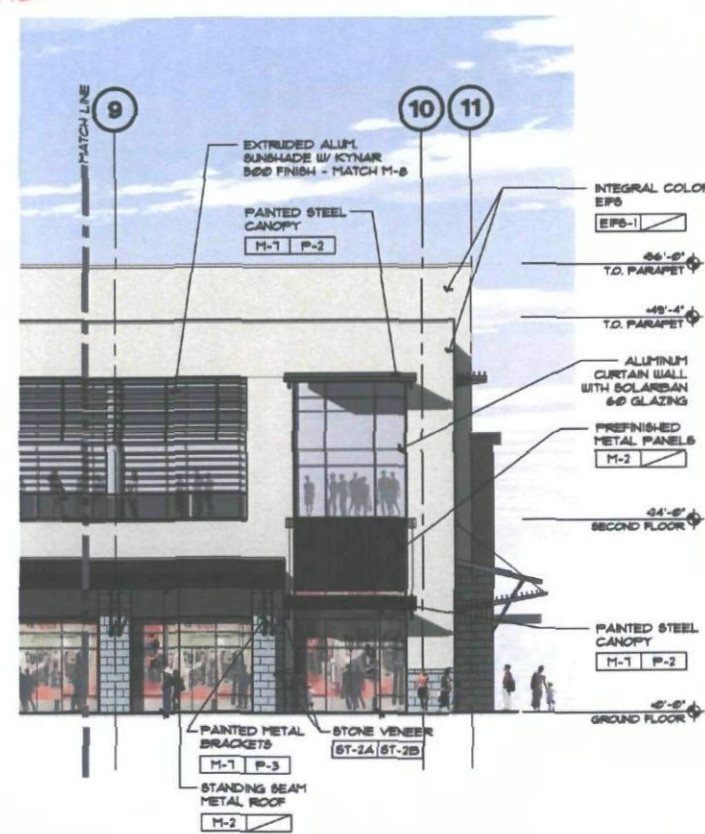

01 PARTIAL SOUTH ELEVATION
 SCALE: 3/32" = 1'-0"
 REF:

Date
 JUNE 16 2008

REVISIONS
 NOVEMBER 3, 2008


Drawings and written material appearing herein constitute original and unpublished work of the architect and may not be duplicated, used, or disclosed without written consent of the architect.

©COPYRIGHT

Project No.

37508

A301.F
 BUILDING F ELEVATIONS

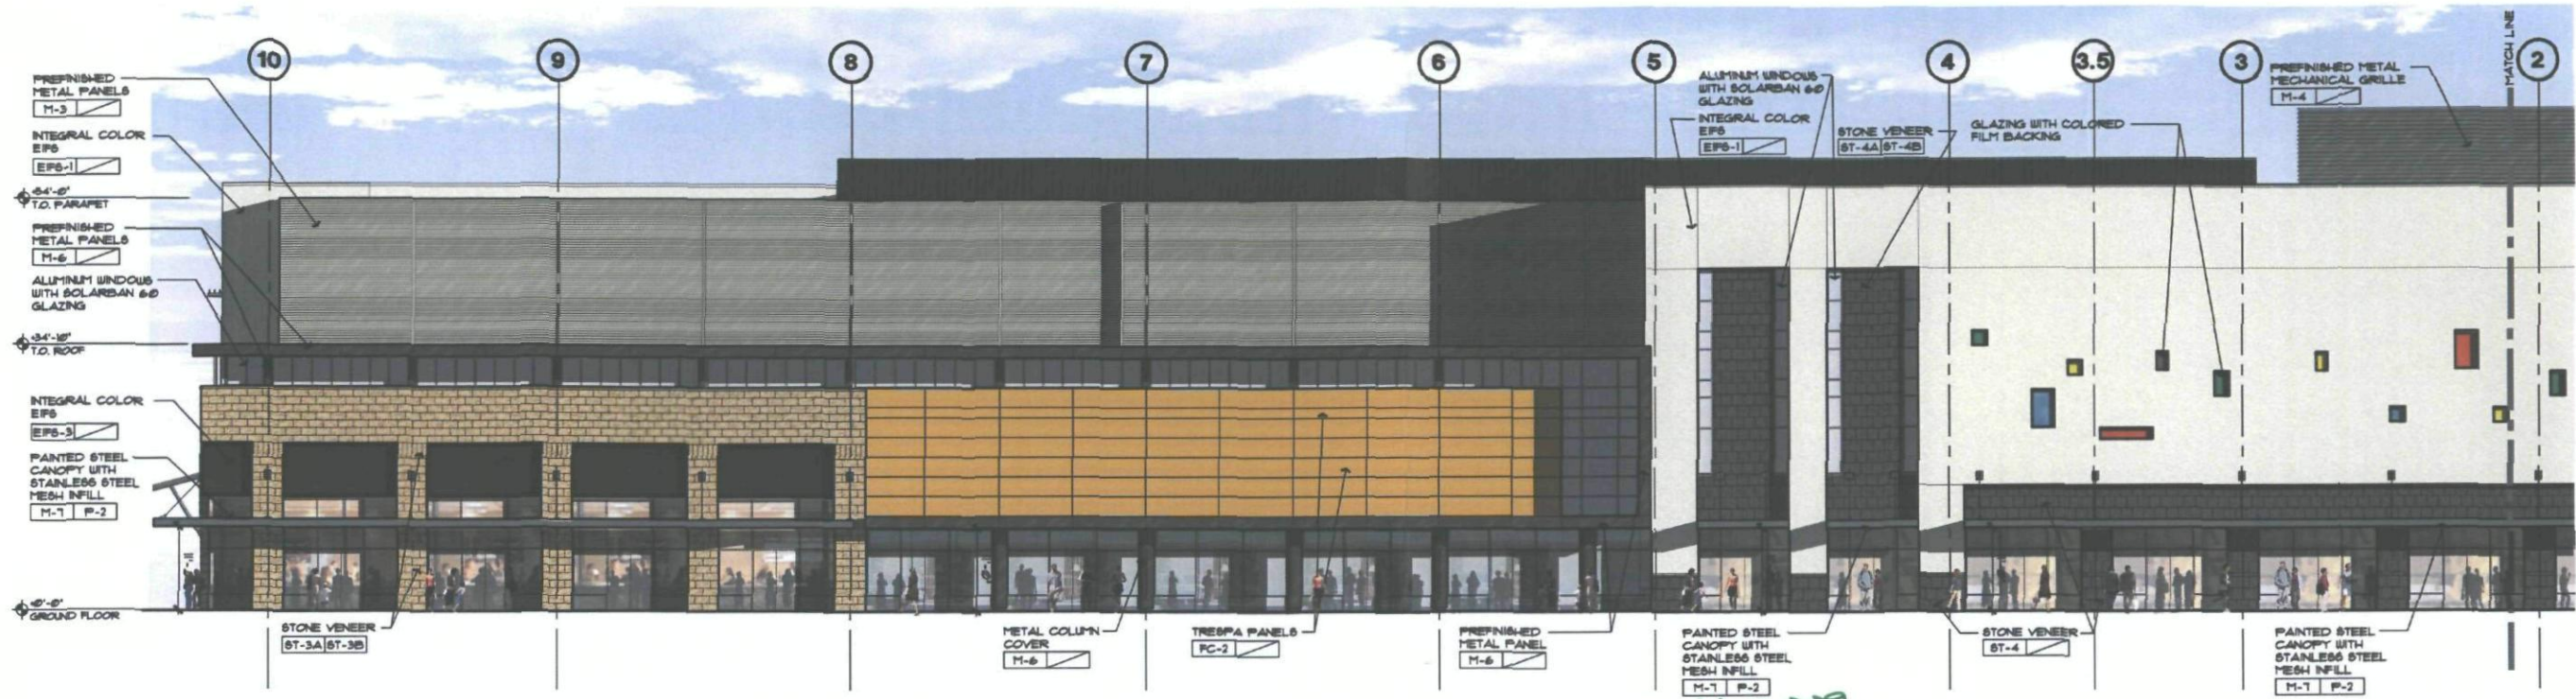


35-SA-2009
 APPROVED


11/24/08
 DATE

INITIALS

02 PARTIAL NORTH ELEVATION
 SCALE: 3/32" = 1'-0" REF:

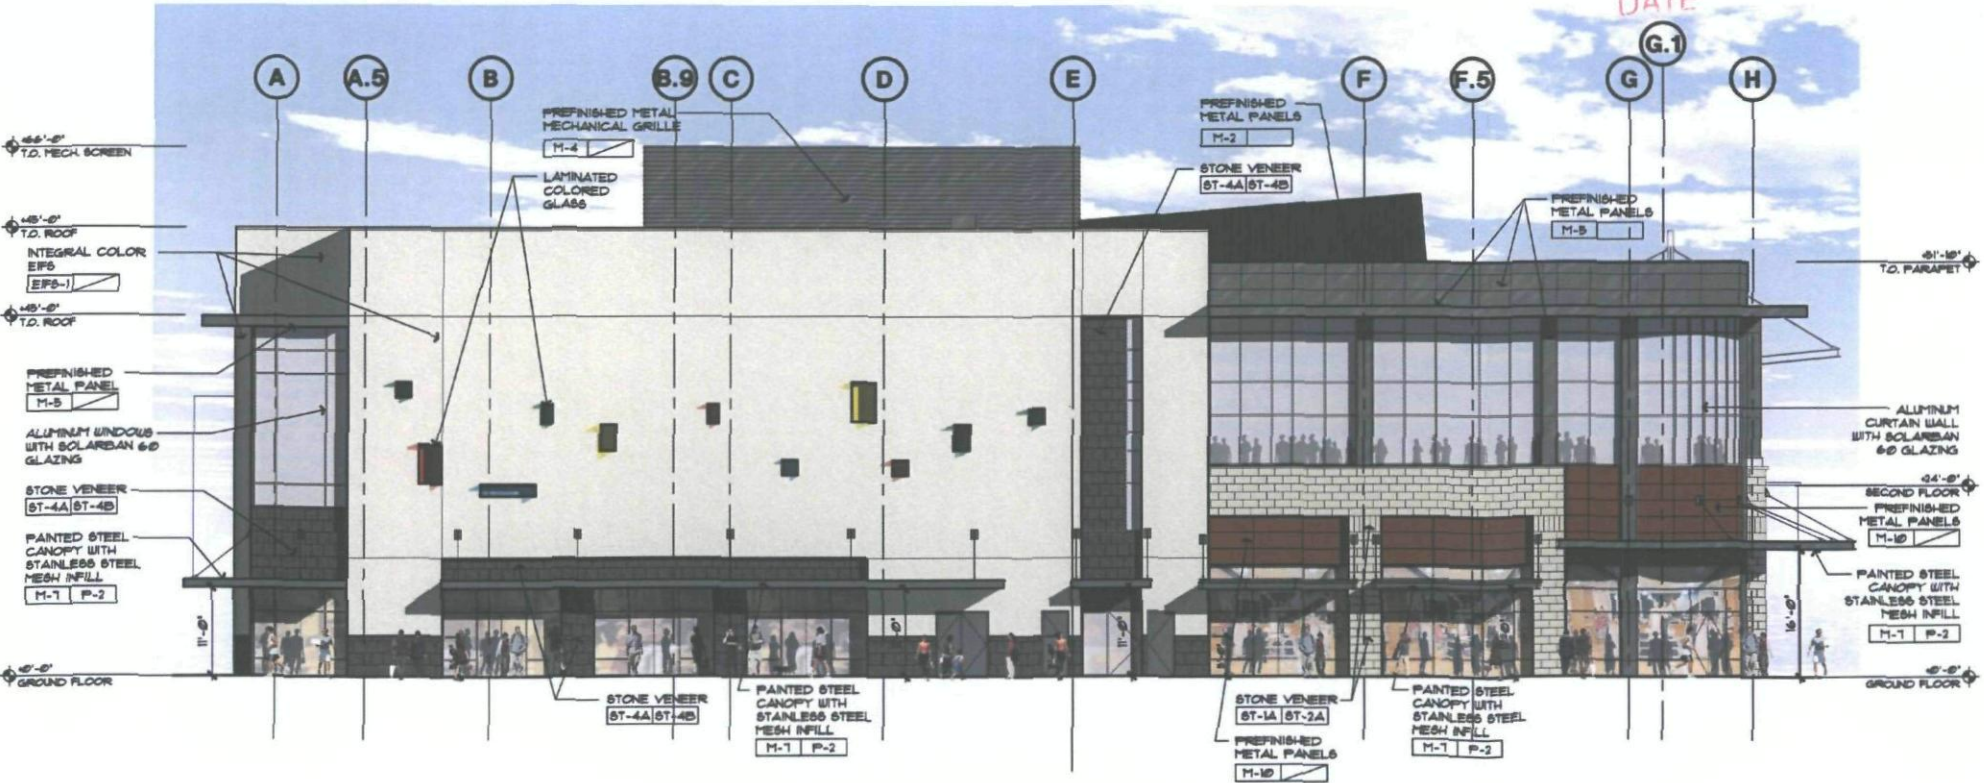

03 WEST ELEVATION
 SCALE: 3/32" = 1'-0" REF:

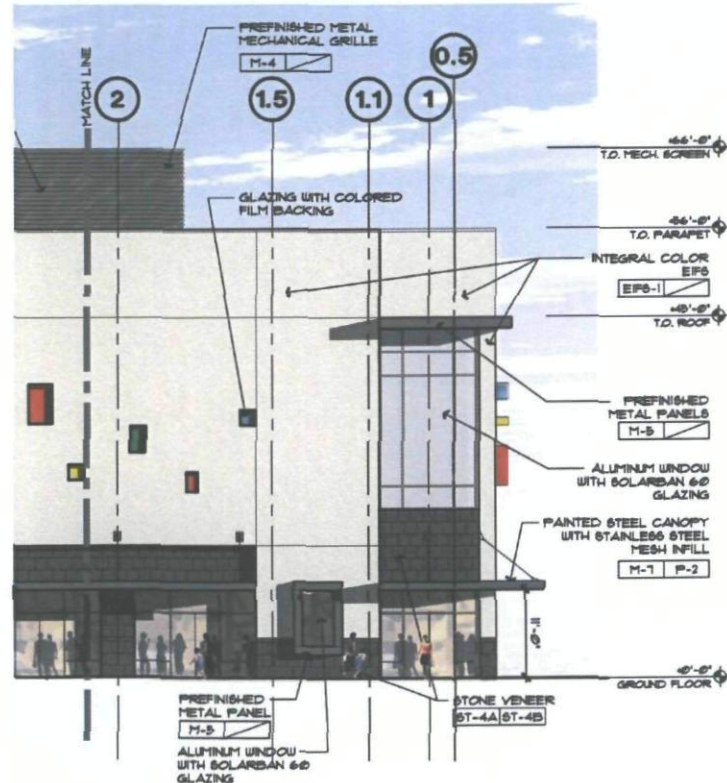

01 PARTIAL NORTH ELEVATION
 SCALE: 3/32" = 1'-0" REF:

**SCOTTSDALE QUARTER
 PHASE II**
 15101 N. SCOTTSDALE RD.
 SCOTTSDALE, AZ

Date
 JUNE 16 2008
 REVISIONS
 NOVEMBER 3, 2008

Drawings and written material appearing herein constitute original and unpublished work of the architect and may not be duplicated, used, or disclosed without written consent of the architect.
 © COPYRIGHT
 Project No.
 37508

A302.F
 BUILDING F ELEVATIONS