



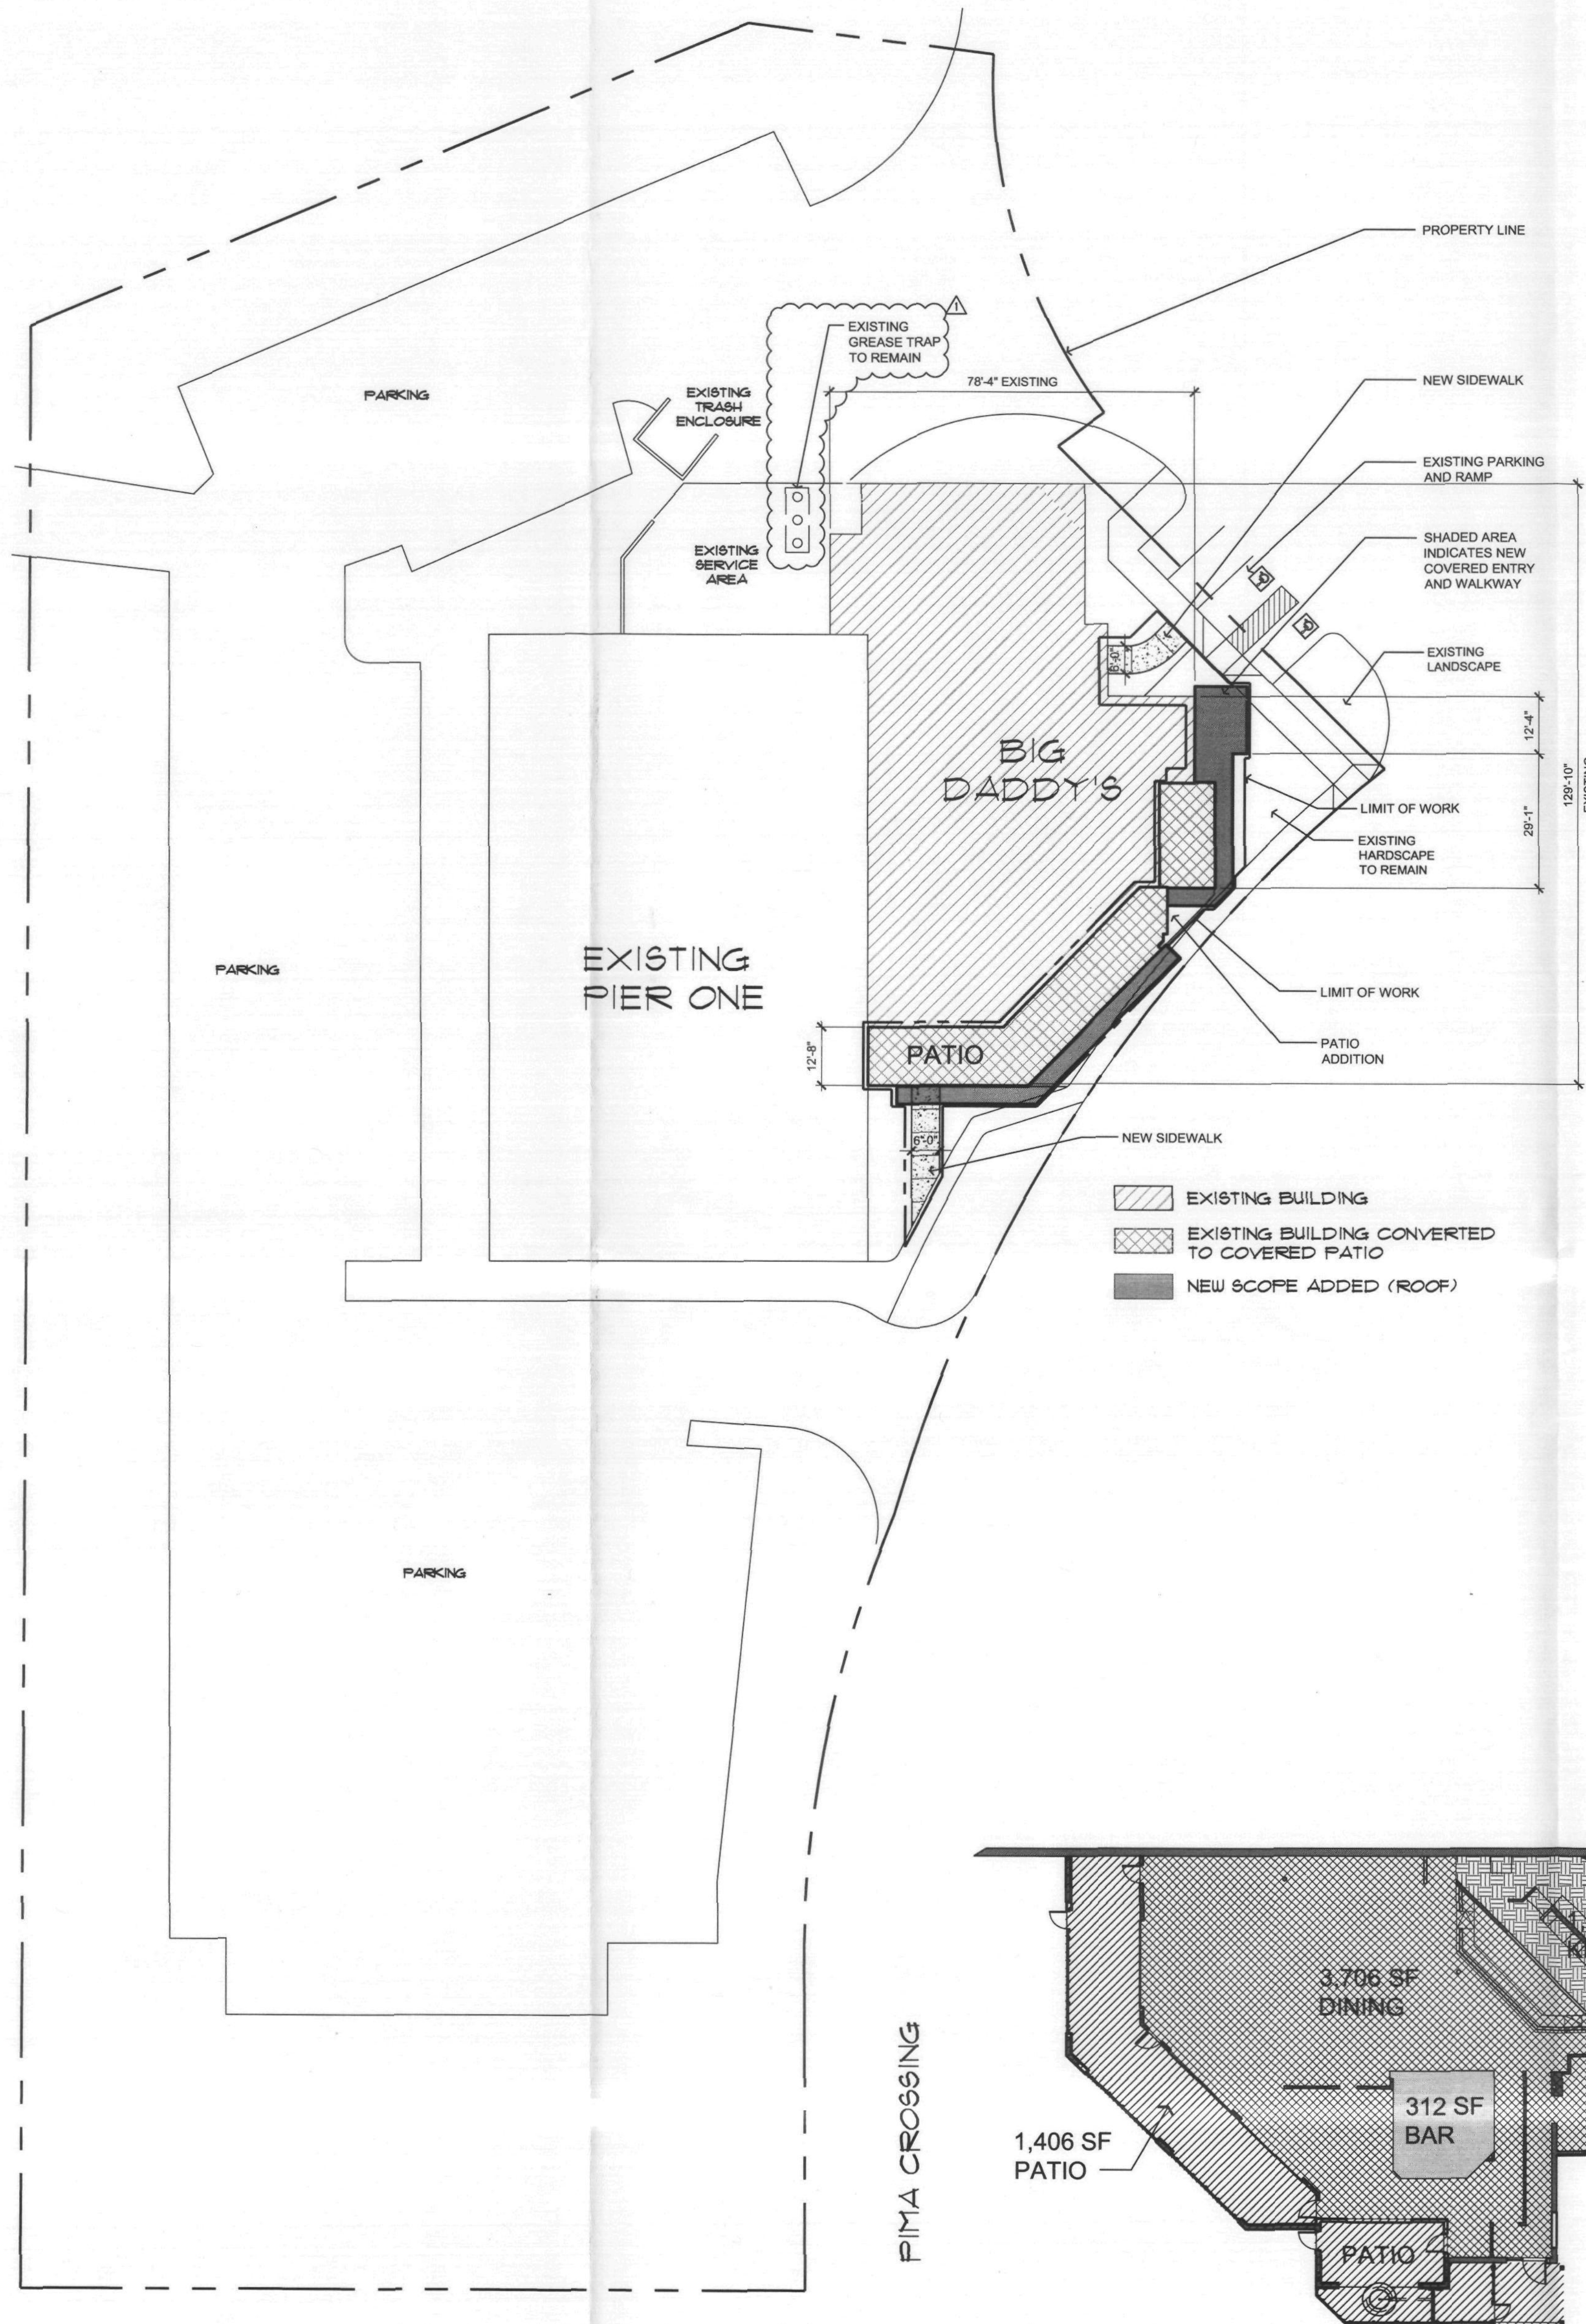


01 PARTIAL ARCHITECTURAL SITE PLAN
Scale: 1/16" = 1'-0"
NORTH REF:



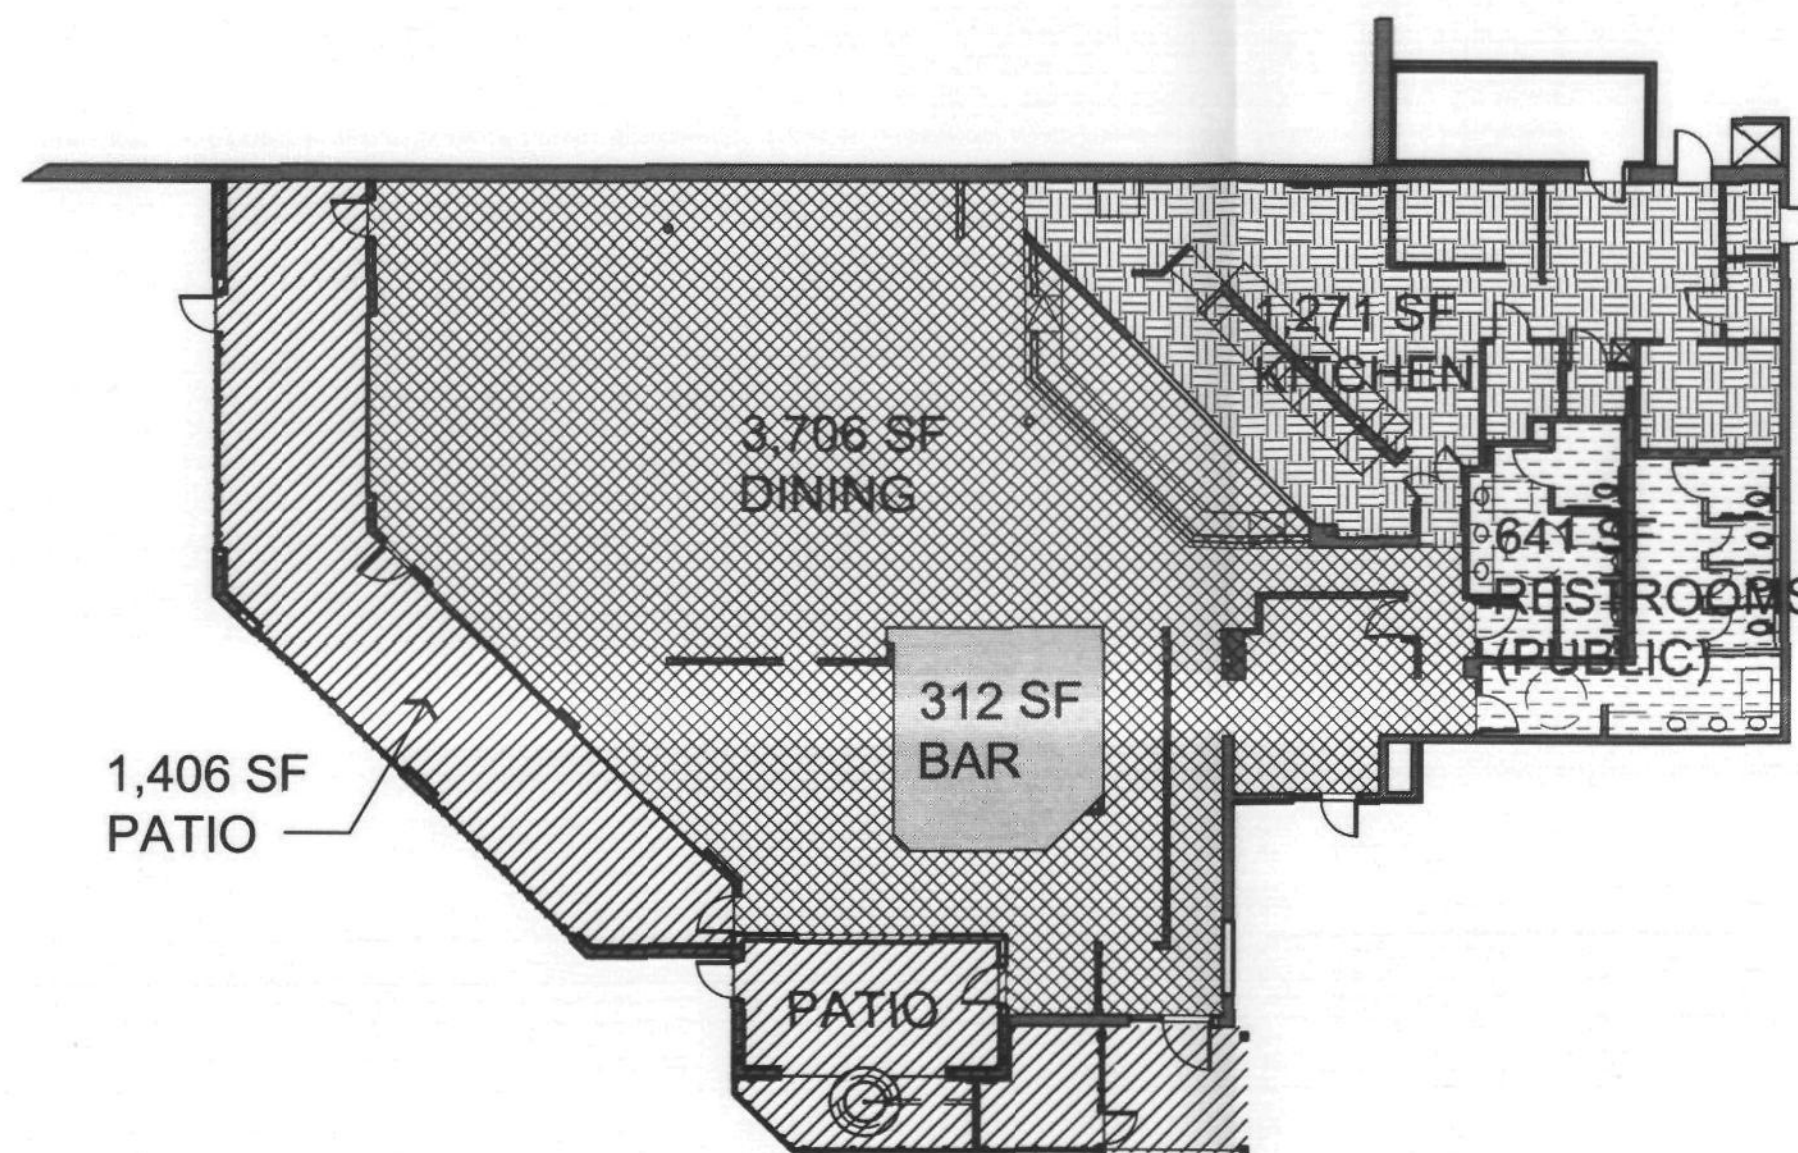


05 FLOOR PLAN WORKSHEET
Scale: N.T.S.
NORTH REF:


- PATIO 1,406 SF
- DINING 3,706 SF
- BAR 312 SF
- KITCHEN 1,271 SF
- RESTROOMS (PUBLIC) 641 SF

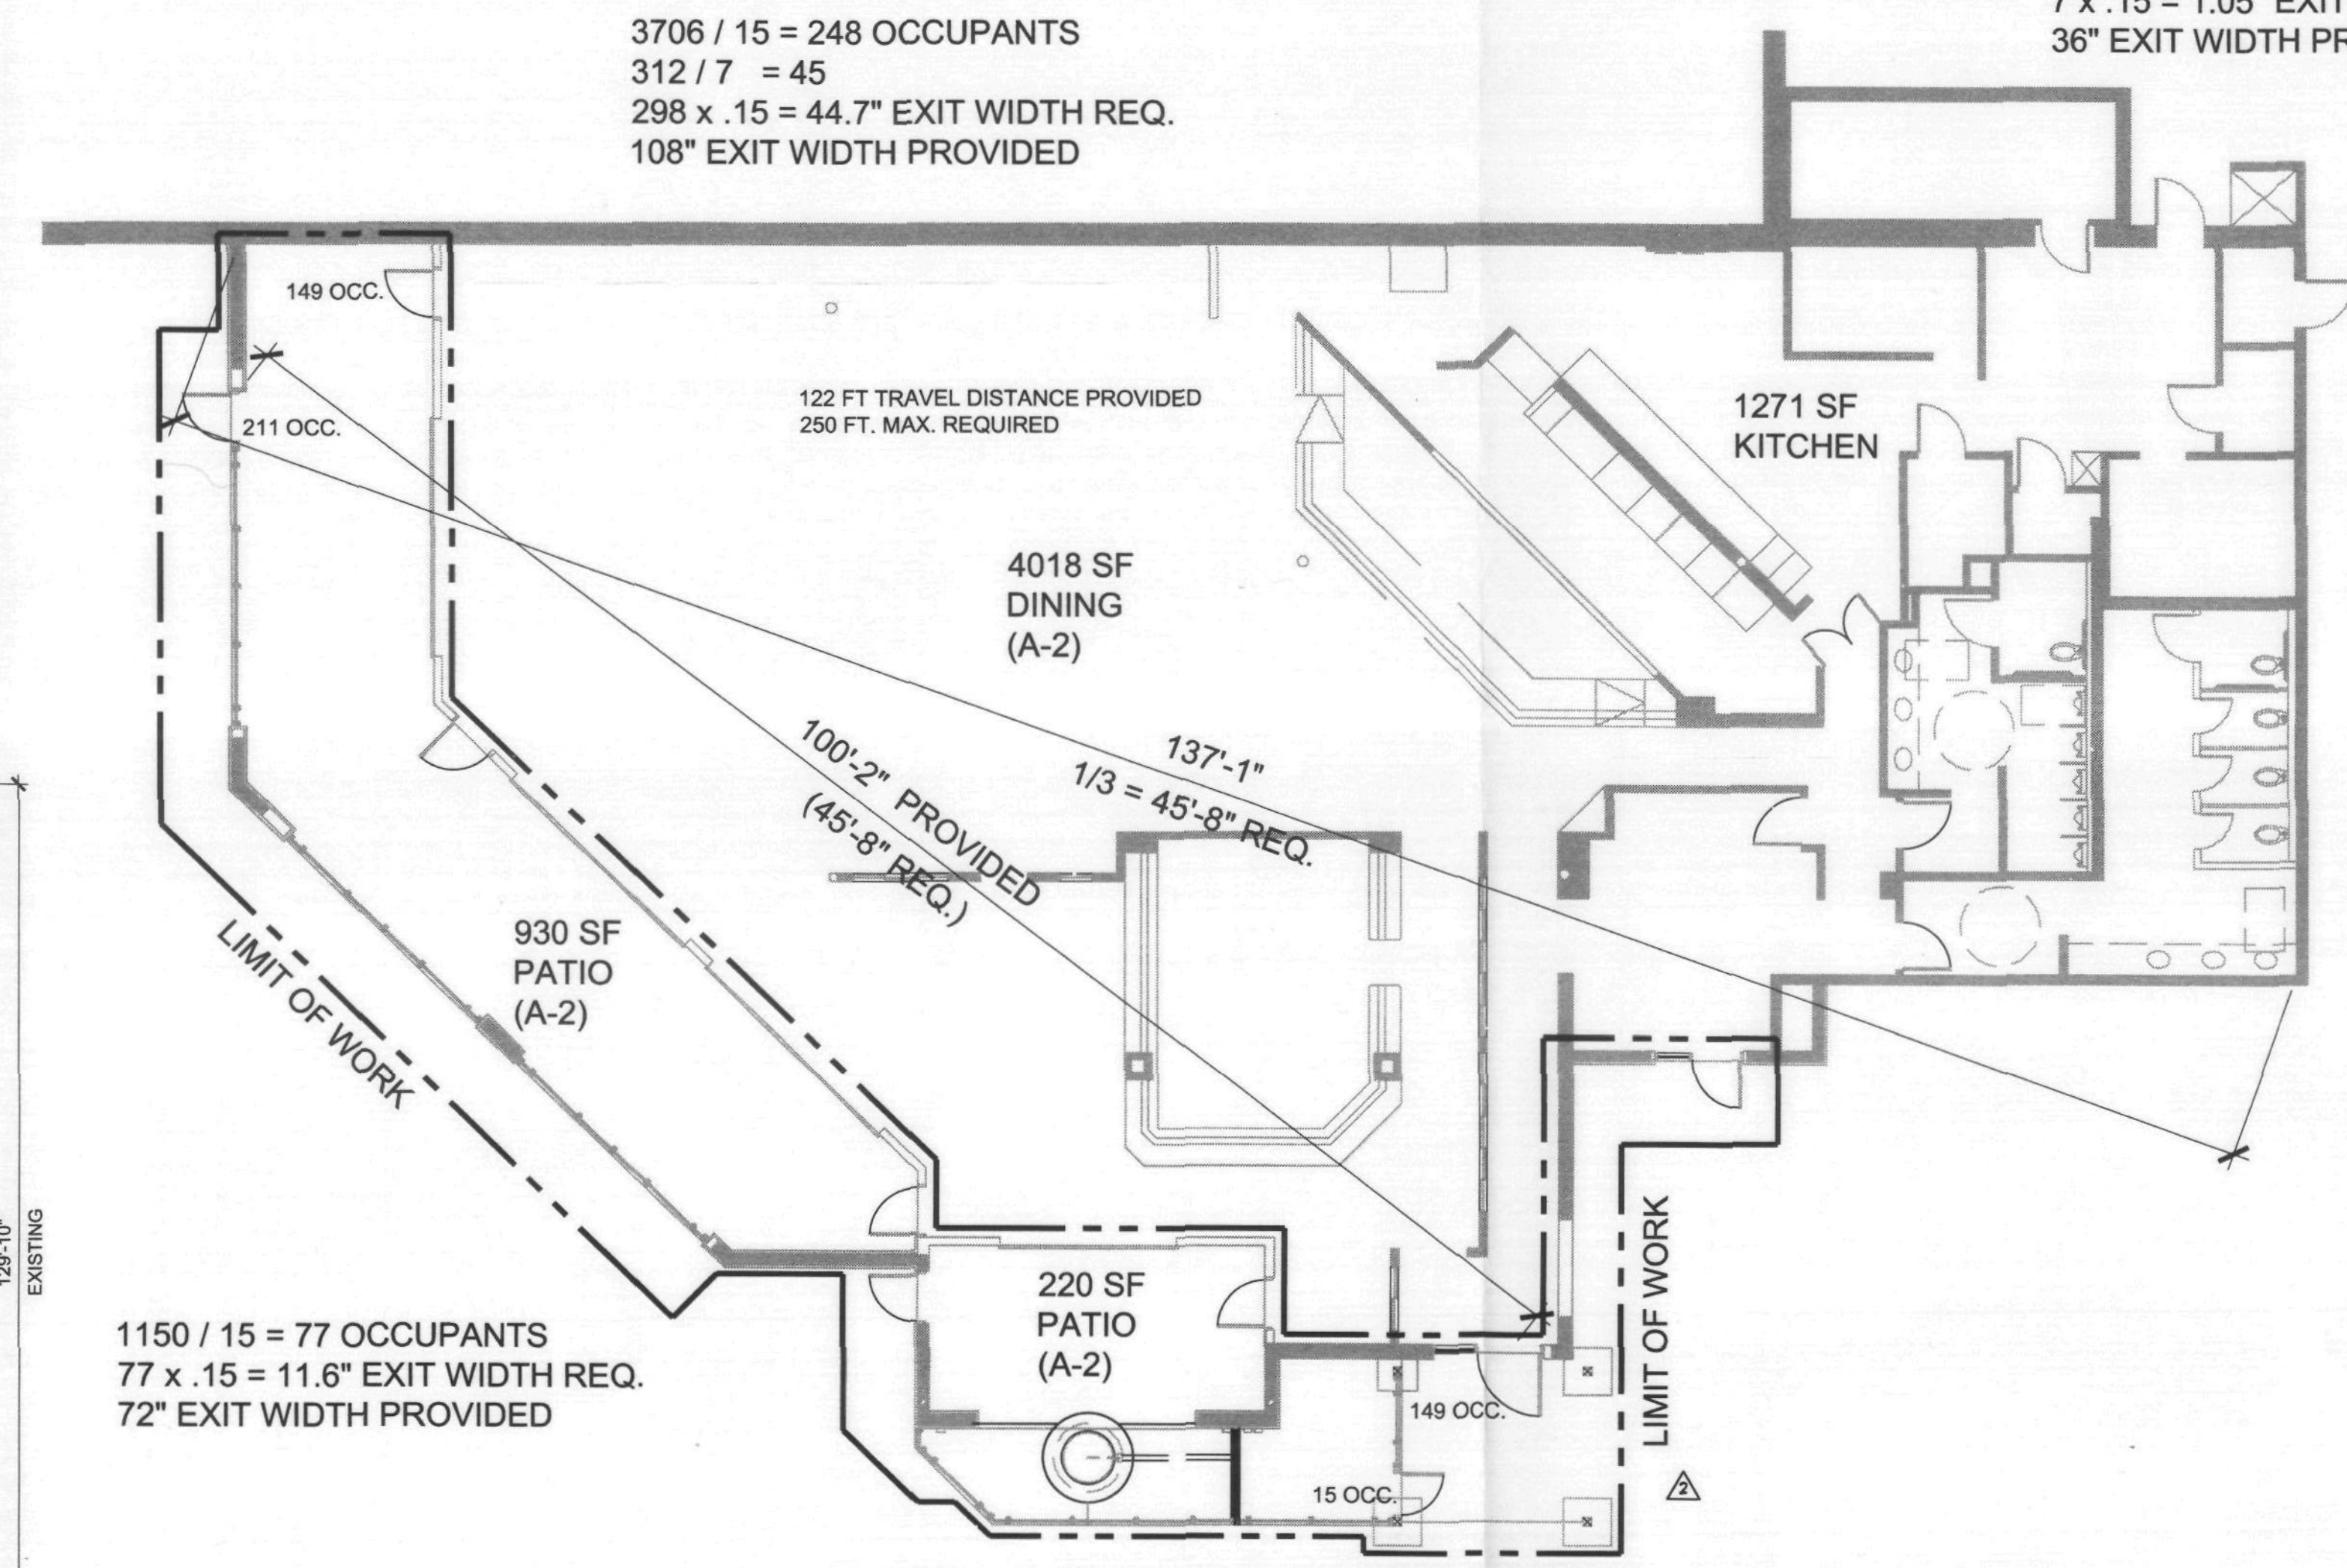

04 EXITING PLAN
Scale: N.T.S.
NORTH REF:

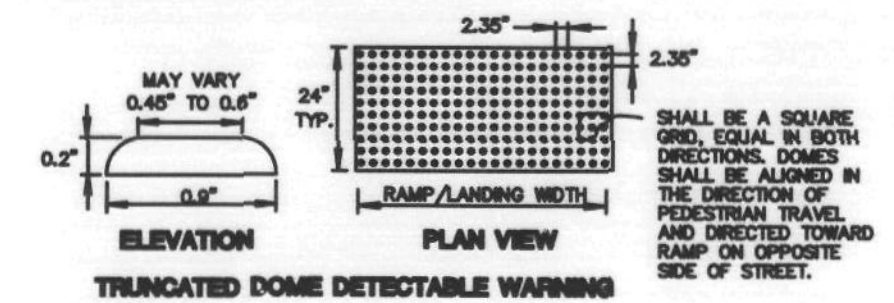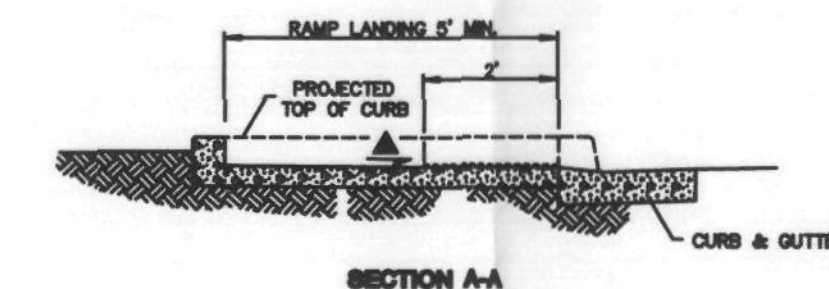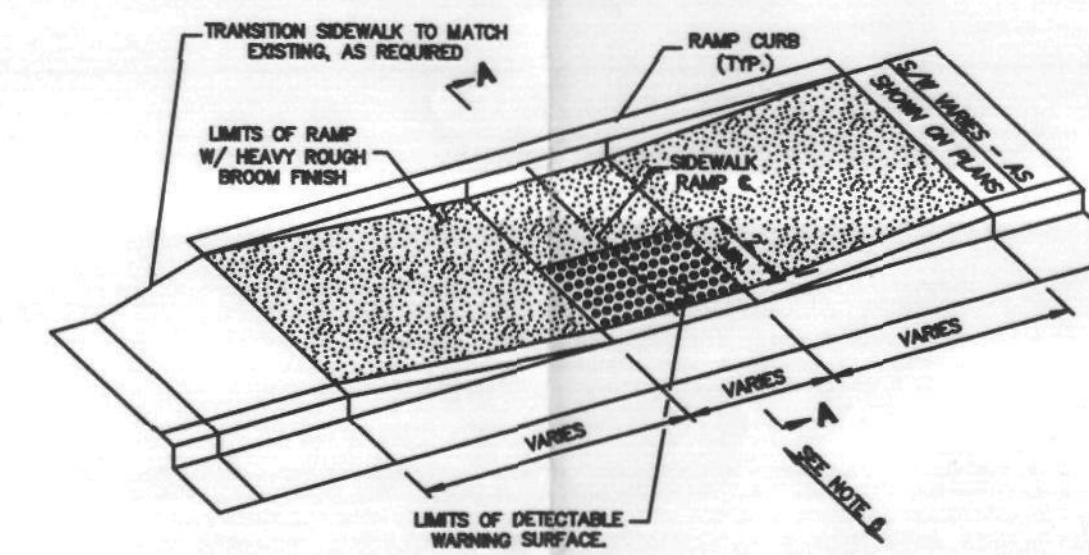

03 COS SIDEWALK RAMP TYP.
Scale: N.T.S.
REF:

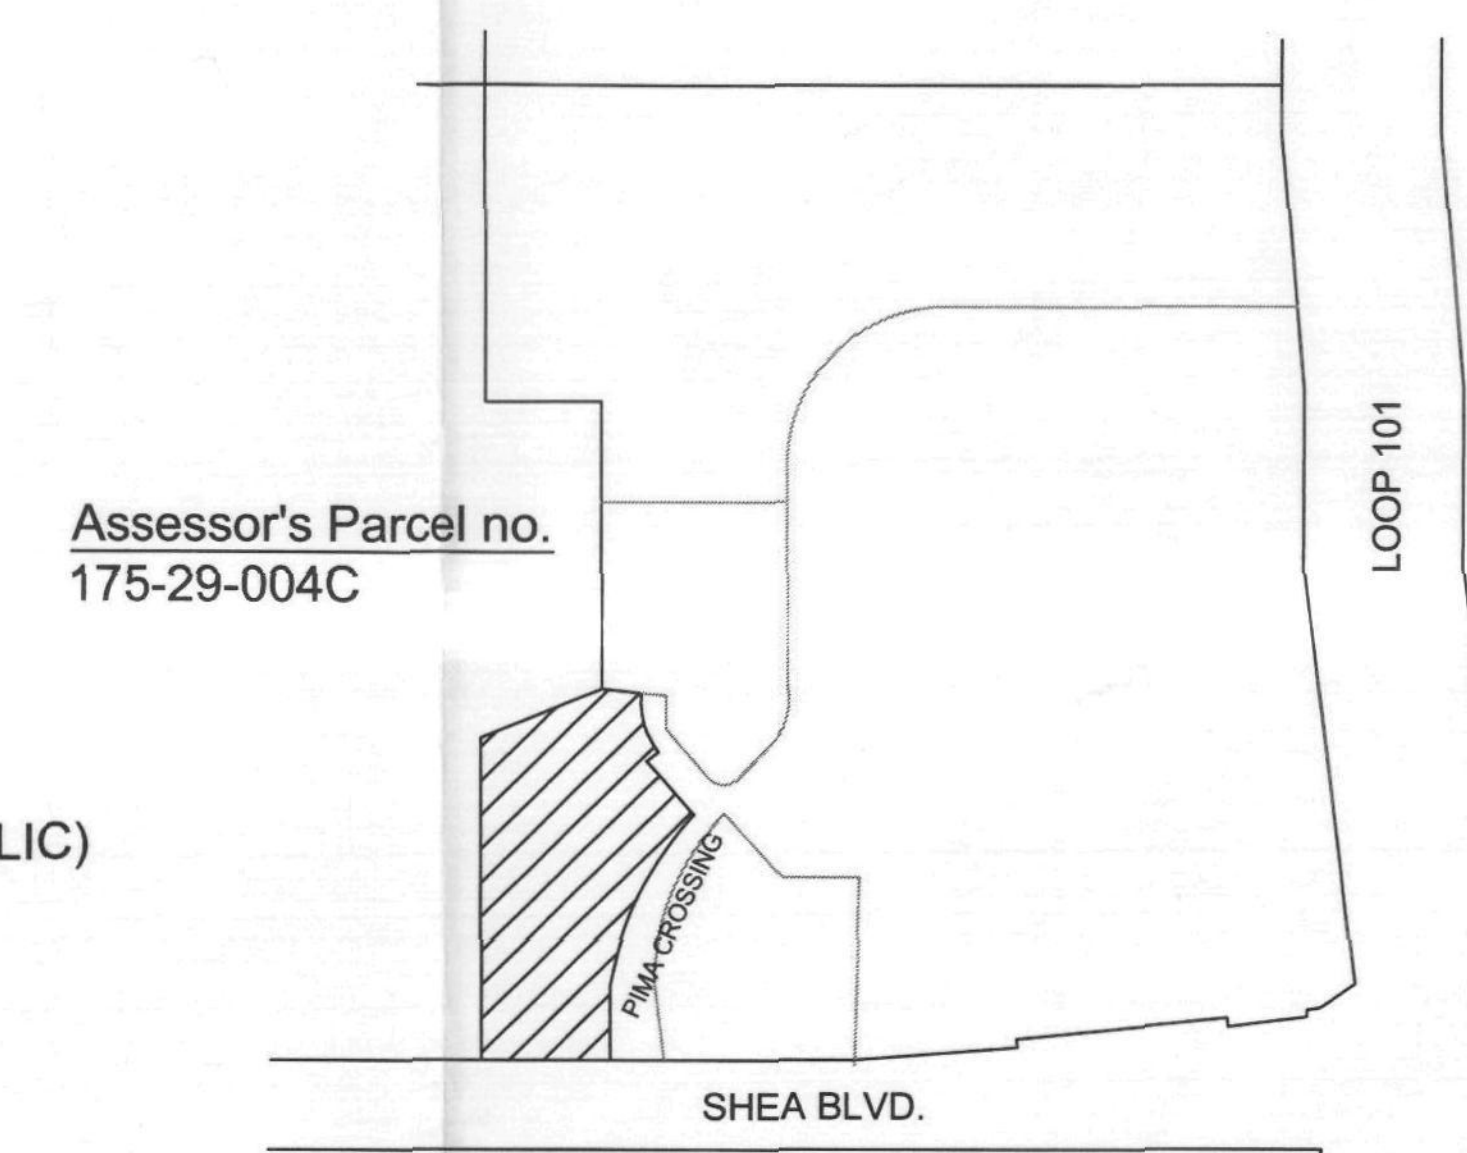

02 SITE KEY PLAN
Scale: N.T.S.
NORTH REF:

CITY COPY
PLANNING