




NORTH ELEVATION

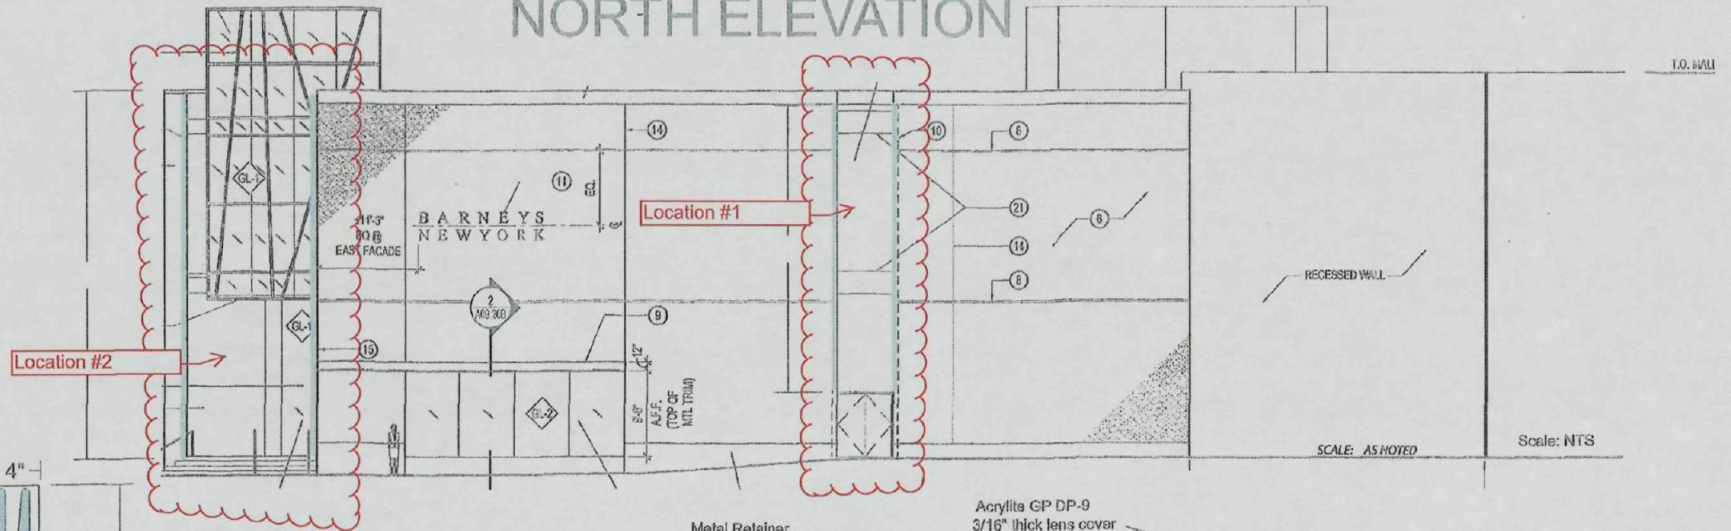


Top View/ Detail
Scale: NTS



8' Sections

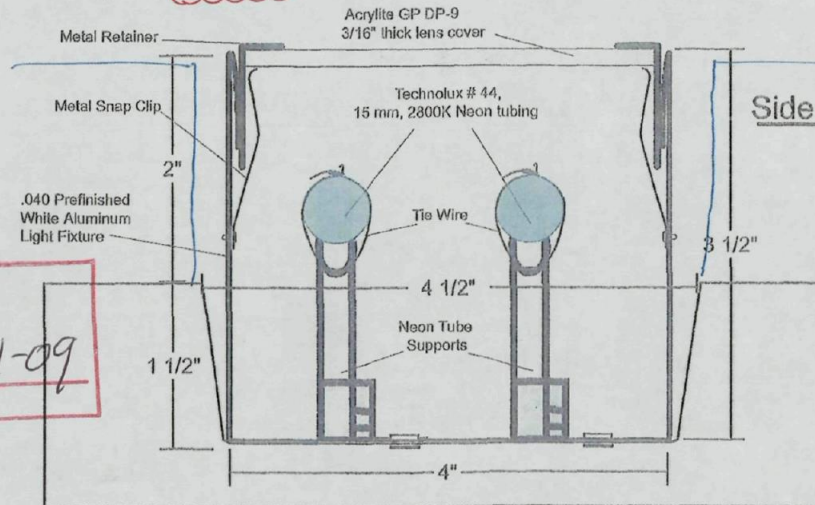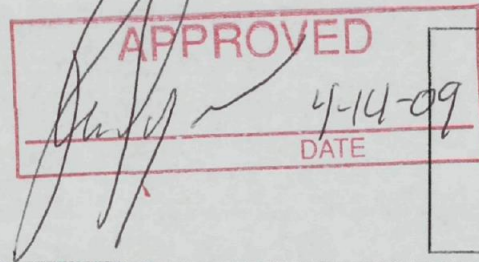

Side View/ Detail
Scale: 1:1

 

PH: 623-776-7275
Fax: 623-776-7264



6851 W. Belmont Avenue Glendale, AZ 85303

THIS CUSTOM DESIGN IS THE EXCLUSIVE USE OF THUNDERBIRD SIGNS INC., PEORIA, ARIZONA. IT MAY NOT BE REPRODUCED IN ANY FORM WITHOUT THE EXPRESSED WRITTEN PERMISSION OF THUNDERBIRD SIGNS INC.

PROJECT NAME: Barneys New York

PROJECT ADDRESS: Scottsdale Fashion Square


SKETCH DATE: 12 - 12 - 08 SKETCH NUMBER: 2-A

DRAWN BY: Ken

SCALE: As Noted

PAGE: 1

FAST ELEVATION

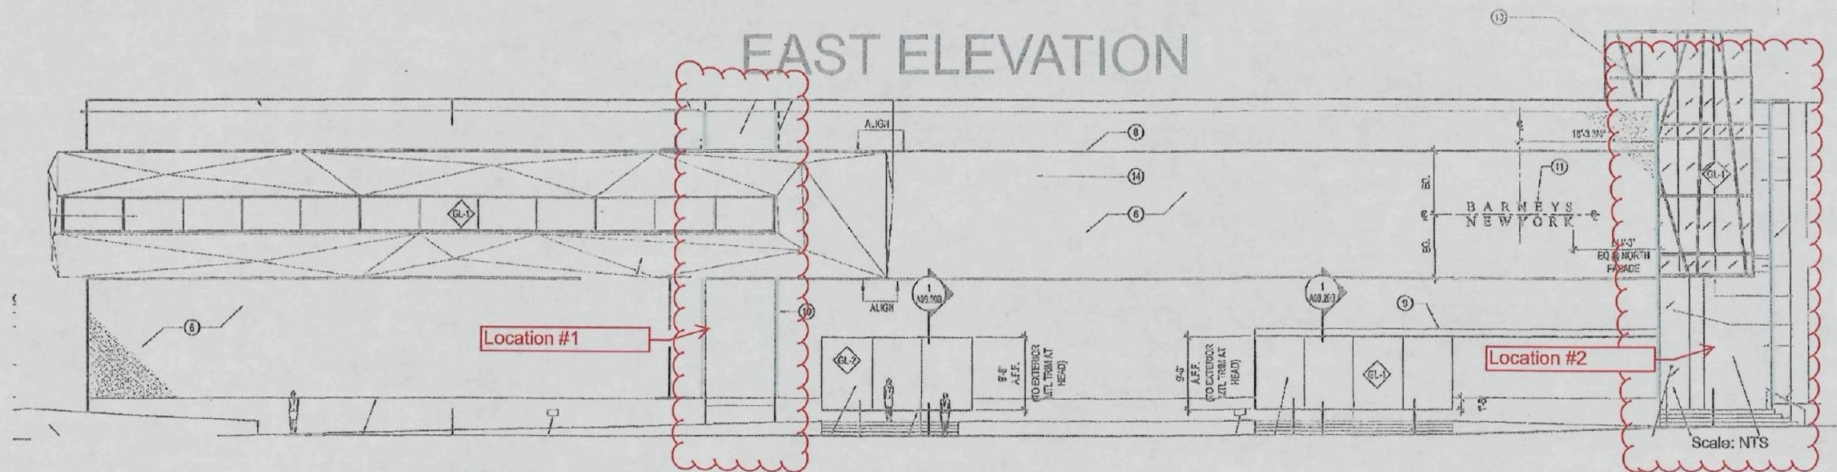



Top View/ Detail

Scale: 1:1

APPROVED


4/14/09
DATE

8' Sections

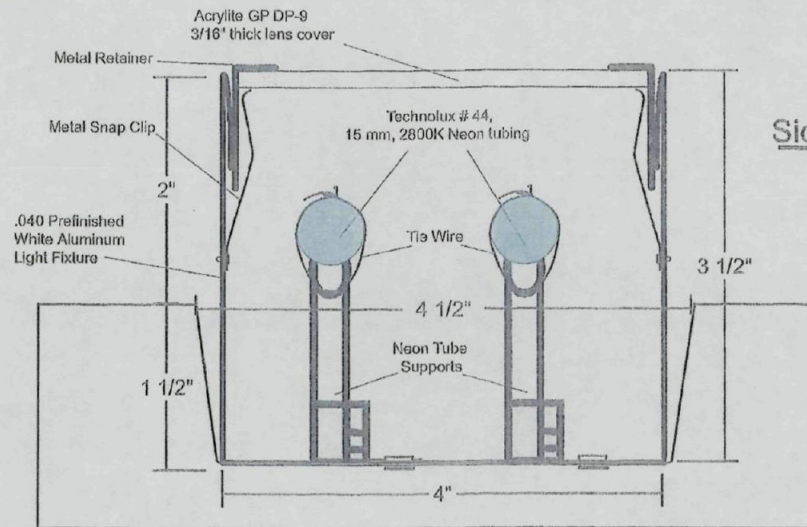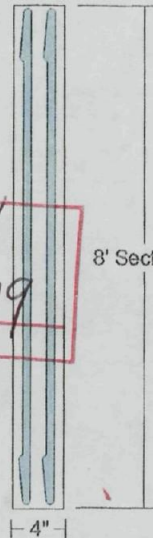

Side View/ Detail

Scale: 1:1

 

PH: 623-776-7275
Fax: 623-776-7264



6851 W. Belmont Avenue Glendale, AZ 85303

THIS CUSTOM DESIGN IS THE EXCLUSIVE USE OF THUNDERBIRD SIGNS INC., PEORIA, ARIZONA IT MAY NOT BE REPRODUCED IN ANY FORM WITHOUT THE EXPRESSED WRITTEN PERMISSION OF THUNDERBIRD SIGNS INC.

PROJECT NAME: Barneys New York

PROJECT ADDRESS: Scottsdale Fashion Square

SKETCH DATE: 12 - 12 - 08 SKETCH NUMBER: 2-A

DRAWN BY: Ken

SCALE: As Noted

PAGE: 2