

ALL SITE IMPROVEMENTS OUTSIDE MARTINI PARK
SPACE TO BE BY LANDLORD PER CITY APPROVED
SITE PLAN

ALL SITE IMPROVEMENTS OUTSIDE MARTINI PARK
SPACE TO BE BY LANDLORD PER CITY APPROVED
SITE PLAN

500 North Blvd.
Oak Park, Illinois
60461
708-445-8400
708-445-1789 Fax



DATE

1

1

11

129

100

[illegible]

PIERCE WOODFORD
 Graduate of the University of
 California at Berkeley, and
 author of the book "The
 American Revolution and
 the Problem of Slavery".
 He is currently a professor
 of History at the University
 of California at Berkeley.

[illegible]

1	2	
---	---	---	---	---	---	---	---	---	----	----	-----


REVISED	DATE	BY	REASON

11

Drawing Title
SITE PLAN

10/18/2006
 09:41

02675	7PC
SoCa AB 1107 ED	CoCa 02675

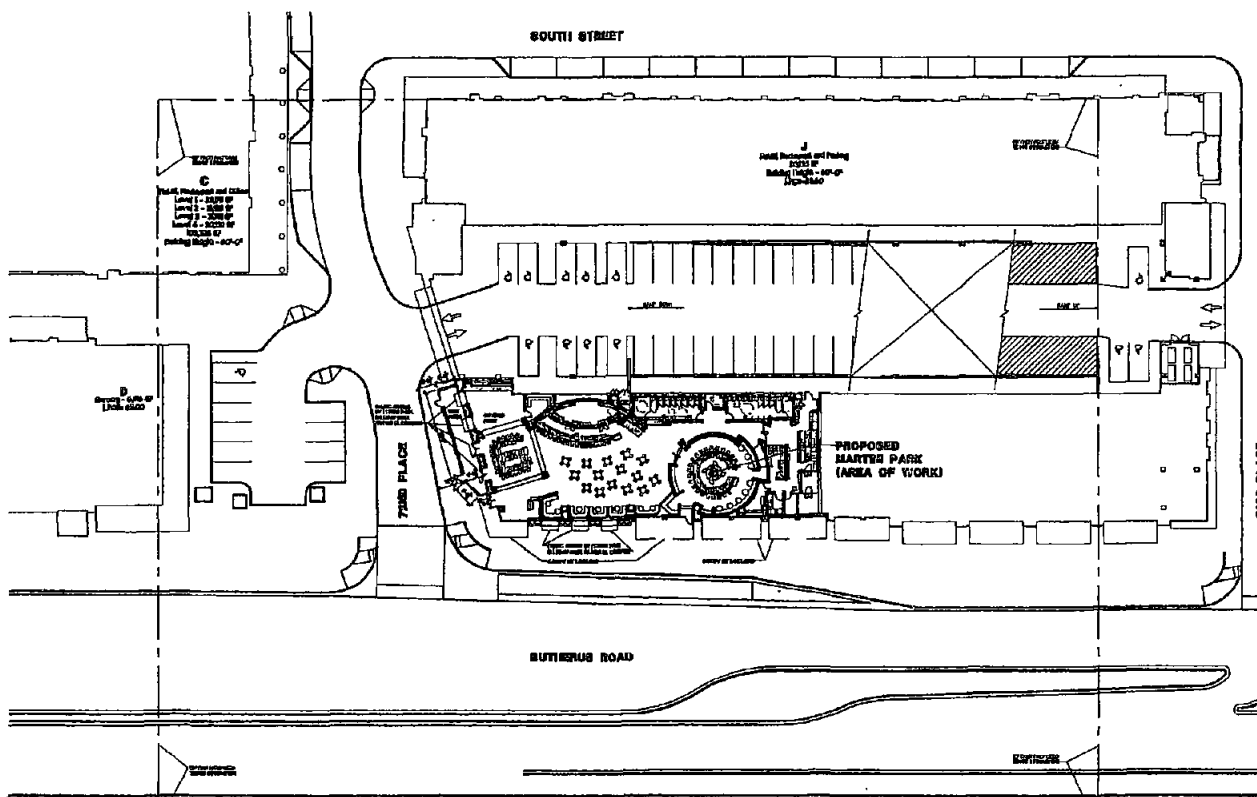

SITE PLAN


$$W_6 - 1 = 1 - 0$$


15-UP-2008#2
10/23/2009

Exhibit A to Exhibit 2
Resolution No. 8154
Page 1 of 1

MARTIN PARK - USE PERMIT FLOOR PLAN WORKSHEET

AREA	AREA (SQ. FT.)	SQ. FT.
MAIN RESTAURANT - LOUNGE AREA/FLEXIBLE DANCE AREA	1600	AS PROVIDED
DINING - BANQUETTE	AS PROVIDED	AS PROVIDED
COUNTER SEATING - DINE	AS PROVIDED	AS PROVIDED
KITCHEN	700	700
BAR - SERVICE AREA	500	500
OFFICE	350	350
ACCENTORY (RECELECON/STORAGE)	350	350
CIRCULATION (HALLS, STAIRS, ETC.)	1500	1500
ENTRANCE HALLS - STAIRS	200	200
COVERED PATIO	400	400
ELEVATED STAGE	200	200
DJ BOOTH	50	50
WEST PATIO	400	400
BUILDING SQ. FT.	5700	5700
DOES NOT INCLUDE WEST PATIO (INCLUDING WEST PATIO)	1000	1000

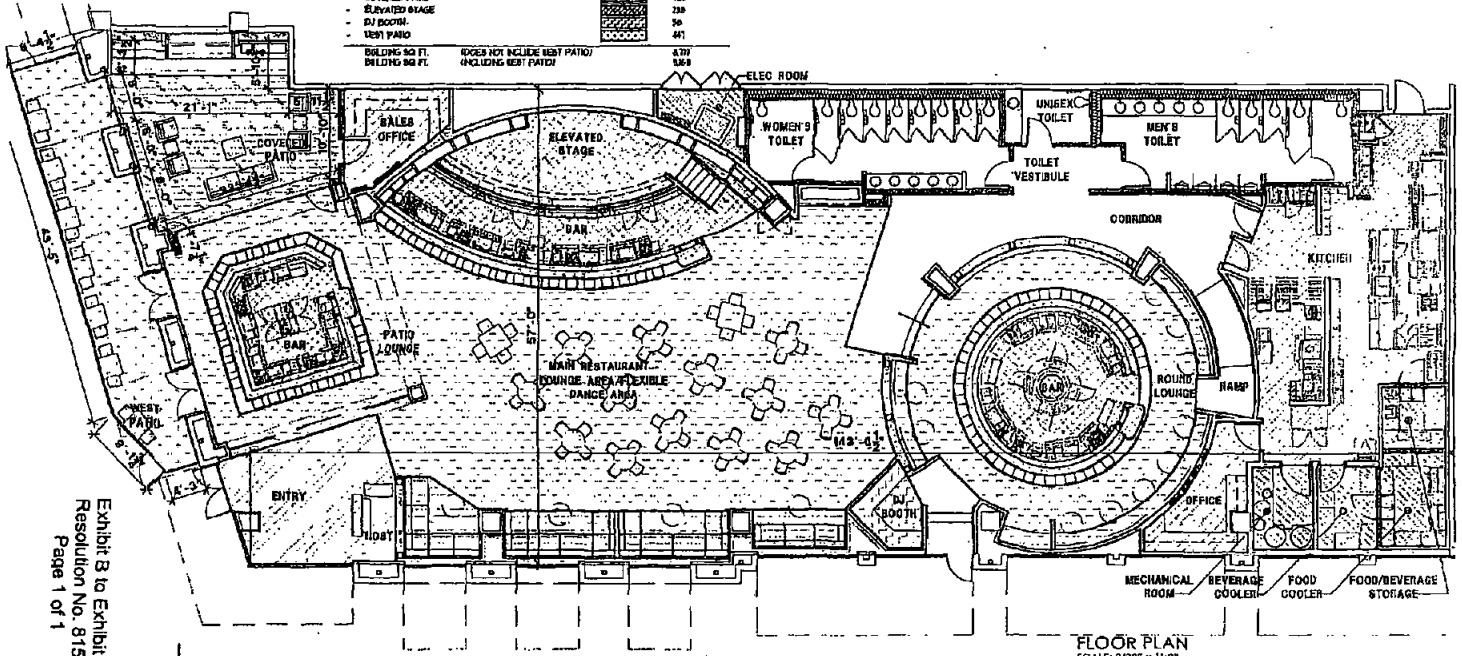

FLOOR PLAN

SCALE: 3/32" = 1'-0"

Date:

Project No.:

10 September 2008
001675

Aria Group
Architects, Inc.

ARCHITECTURE • PLANNING • INTERIOR DESIGN

15-UP-2008#2
10/23/2009

MARTIN PARK Scottsdale, Arizona

Exhibit B to Exhibit 2
Resolution No. 8154
Page 1 of 1