


**DONE
AREA**

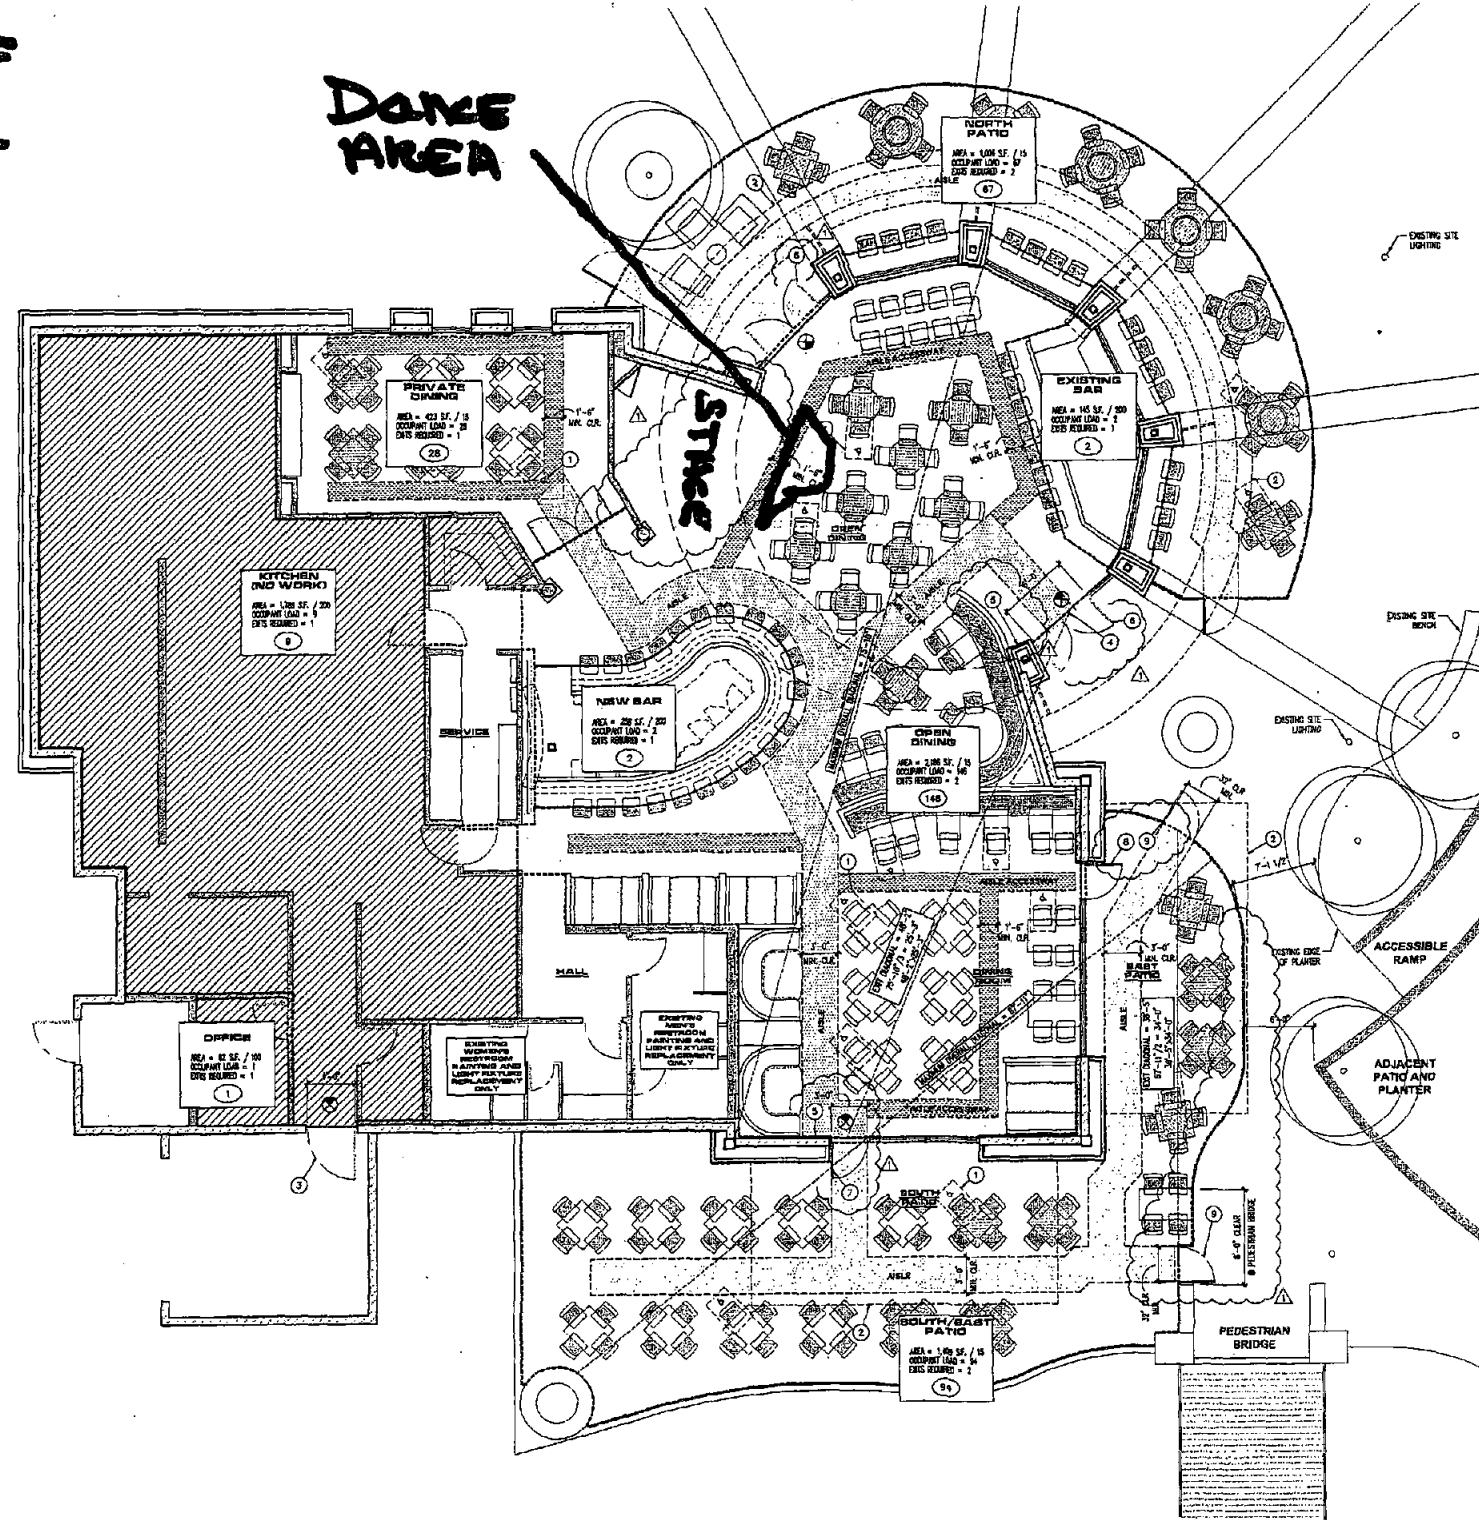

CODE STUDY AND EXITING PLAN

0 2 4 8
SCALE IN FEET
SCALE: 3/16" = 1'-0"

TYPE OF CONSTRUCTION:	TYPE VALUATION: FULLY SPINNED/ROUNDED
OCCUPANCY CLASSIFICATION:	RESTAURANT, GROUP A-2 LIGHT ASSEMBLY
ORDERS PROJECT AREA:	8.6% S.F.
<u>OCCUPANT LOAD CALCULATIONS</u>	
<u>SEATING AREA</u>	
ITCHING:	(1,721/59) = 29
OFFICE:	(2,700/36) = 75
NEW BAR:	(2,680/36) = 74
EXISTING BAR:	(1,600/36) = 44
STAGE:	(1,400/36) = 39
<u>STAND</u>	
OPEN CIRCUIT:	(1,180/36) = 33
	<u>OCCUPANT LOAD</u> = 162
	<u>2 EXITS REQUIRED</u>
<u>EXIT WIDTH</u>	
NORTH PATIO:	(1,600/15) = 107
SOUTH PATIO:	(1,400/15) = 94

EXITING CALCULATIONS (CONTINUED)	
TOTAL OCCUPANTS AND EMPLOYEES	162
TOTAL NUMBER OF EXITS REQUIRED:	2
TOTAL NUMBER OF EXITS PROVIDED:	3
TOTAL EXIT WIDTH REQUIRED:	24.3'
TOTAL EXIT WIDTH PROVIDED:	150"

SEATING CAPACITY FOR RESTAURANT		
MAIN DINING ROOM		
FIXED BOOTHS W/ 2 SEATS	3	18 SEATS
FIXED BOOTHS W/ 4 SEATS	3	12 SEATS
FIXED BOOTHS W/ 6 SEATS	1	6 SEATS
FIXED BOOTHS W/ 8 SEATS	2	16 SEATS
LOOSE TABLES W/ 2 SEATS	2	4 SEATS
LOOSE TABLES W/ 4 SEATS	22	88 SEATS
LOOSE TABLES W/ 6 SEATS	1	6 SEATS
LOOSE BANQUETSEATS	26	78 SEATS
DUB TOTAL =		160 SEATS
PRIVATE GROUPS		
LOOSE TABLE W/ 4 SEATS	8	32 SEATS
DUB TOTAL =		32 SEATS
PATIO DINING		
LOOSE TABLE W/ 4 SEATS	25	100 SEATS
LOOSE LOUNGE SEATING	3	12 SEATS
DUB TOTAL =		112 SEATS
SEATING TOTAL =		302 SEATS

ACCESSIBLE FIXED TABLES REQUIRED:		
(5% MIN. OF EACH DINING AREA)		
TOTAL TABLES REQUIRED IN DINING:	180 x 5% =	8.25 = 9 SEATS
TOTAL TABLES PROVIDED IN DINING:		1 SEATS
TOTAL TABLES REQUIRED IN PRIVATE DINING:	26 x 5% =	1.2 = 2 SEATS
TOTAL TABLES PROVIDED IN PRIVATE DINING:		1 SEATS
TOTAL TABLES REQUIRED IN PATIO:	100 x 5% =	5.0 = 5 SEATS
TOTAL TABLES PROVIDED IN PATIO:		6 SEATS

(PER 2008 BIC TABLE 2002.1)	
TOTAL OCCUPANTS AND EMPLOYEES:	333
TOTAL MALE OCCUPANTS AND EMPLOYEES:	182
TOTAL FEMALE OCCUPANTS AND EMPLOYEES:	151
TOTAL FURNITURES REQUIRED FOR EACH SEX:	2.18
TOTAL FURNITURES PROVIDED FOR EACH SEX:	3
TOTAL LAVATORYS REQUIRED FOR EACH SEX:	0.81
TOTAL LAVATORYS PROVIDED FOR EACH SEX:	2

KEY NOTES

THE KEY NOTES LISTED ARE REPRESENTATIVE OF THE PROJECT AS A WHOLE. NOT ALL KEYNOTES APPLY TO EVERY DRAWING. CONTRACTOR SHALL BE RESPONSIBLE TO COORDINATE ALL WORK WITH THE APPLICABLE TRADES.


NOTES:

1. ACCESSIBLE SEATING CLEARANCES.
2. LINE OF ROOF TRELLIS ABOVE.
3. SERVICE ENTRY/EXIT.
4. SEATING SPACES AT DOOR STAYS "THIS DOOR TO REMAIN UNLOCKED DURING BUSINESS HOURS" TO REMAIN.
5. MAXIMUM OCCUPANT LOAD SIGNAGE, PER 811.104-3 (WITH SCOTTSDALE AMENDMENTS)
6. EXISTING DOOR WITH HORIZONTAL PUSH BAR AT EGRESS SIDE, TO REMAIN.
7. RELOCATED DOOR WITH PANIC HARDWARE.
8. NEW STORMFLOOD DOOR WITH HORIZONTAL PUSH BAR.
9. NEW GATE TO MATCH EXISTING, WITH SPRING LOADED HINGE.

**GENERAL EXITING/
ACCESSIBILITY NOTES**

- A. THE MAXIMUM TRAVEL DISTANCE TO AT LEAST ONE EXIT SHALL BE 200 FT IN SPRINKLERED BUILDINGS.
- B. MAXIMUM OCCUPANT LOAD SIGNAGE SHALL BE POSTED IN ALL DINING AREAS, INCLUDING OUTDOOR DINING AREAS.
- C. EXIT DOORS WITH TWO LEAFS SHALL REMAIN UNLOCKED WHILE BUILDING IS OCCUPIED.
- D. FOOD WILL BE SERVED AT TABLES.

LEGEND

 - 
- OCCUPANT LOAD
 EXIT MEN
 ACCESSIBLE 30"x48" CLEAR FLOOR AREA
 ACCESSIBLE 48" ROUND DIAMETER
 INDICATES FIXED DINING TABLE
- CITY OF SCOTTSDALE
 SCOTTSDALE PLANNING DEPARTMENT
 10000 N. CENTRAL AVENUE, SUITE 100
 SCOTTSDALE, AZ 85258
 (480) 344-2200
 WWW.SCOTTSDALEAZ.GOV

DIMENSION FLOOR PLAN

DOS DIABLOS
NEW RESTAURANT TENANT IMPROVEMENT
32267 NORTH SCOTTSDALE ROAD
SCOTTSDALE, ARIZONA 85262





**DESIGNERS OF
PROGRESSIVE
ARCHITECTURE**

 7572 e indian school rd ste 214
 scottsdale, arizona 85251
 telephone 480 941 4222
www.dpasarchitects.com

drawn by: mar
project no: 08112
date: 31 marchy 2009


A
Q.1

36-UP-2009
2nd: 11/20/2009

STAGE = 147 SF
DANCE AREA = 150 SF

DANCE AREA

STAGE

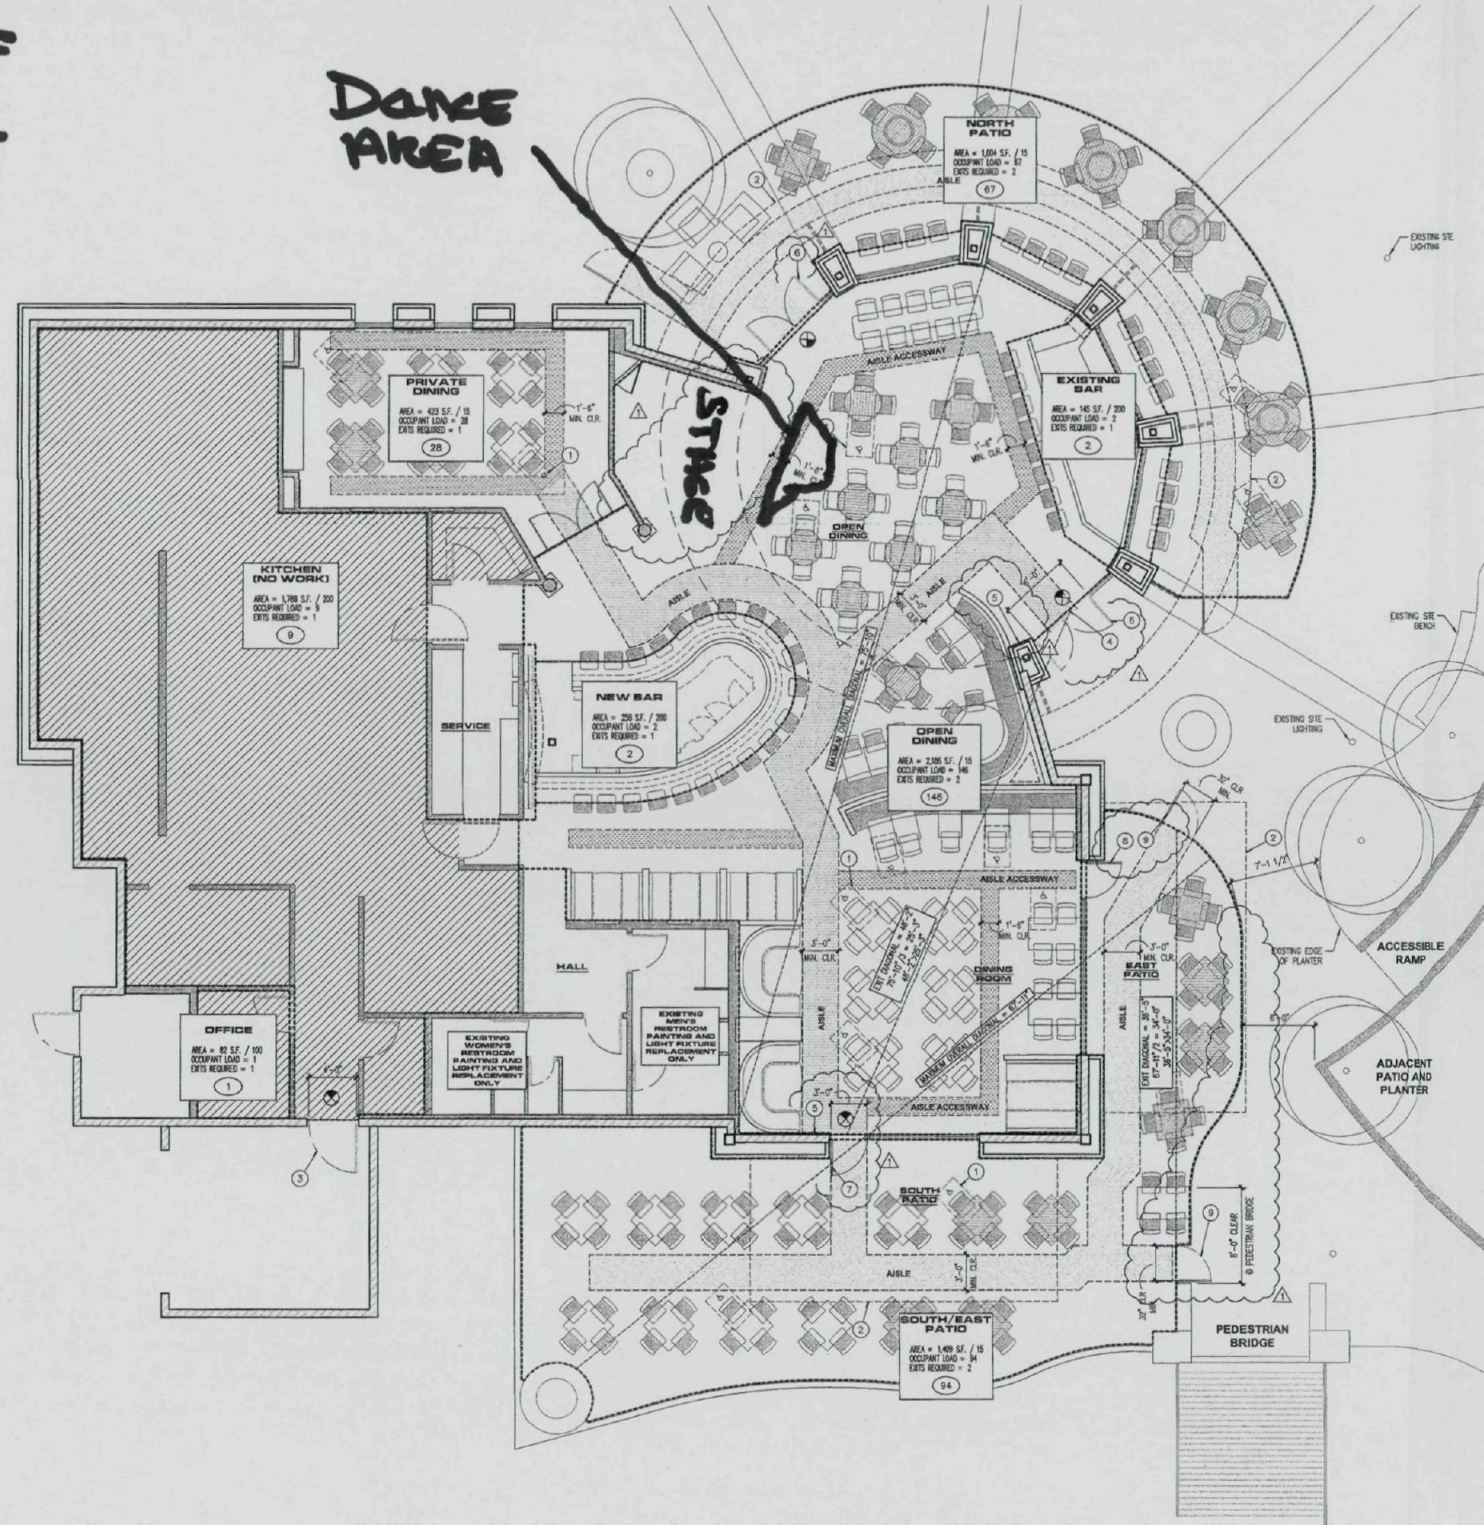

CODE STUDY AND EXITING PLAN

SCALE: 3/16" = 1'-0"

APPLICABLE CODES:																																			
2009 INTERNATIONAL BUILDING CODE	2009 INTERNATIONAL MECHANICAL CODE																																		
2009 INTERNATIONAL FIRE CODE	2009 INTERNATIONAL PLUMBING CODE																																		
2009 NATIONAL ELECTRICAL CODE	2009 INTERNATIONAL ENERGY CODE																																		
1998 AMERICAN WITH DISABILITIES ACT																																			
TYPE OF CONSTRUCTION:																																			
TYPE V-4, FULLY SPRINKLERED																																			
OCCUPANCY CLASSIFICATION:																																			
RESTAURANT, GROUP A-2																																			
GROSS PROJECT AREA:																																			
6,875 S.F.																																			
OCCUPANCY LOAD CALCULATIONS:																																			
<table> <tr> <td>SERVICE AREA</td><td></td></tr> <tr> <td>KITCHEN:</td><td>(1,725/100) = 17</td></tr> <tr> <td>LOBBY:</td><td>(250/100) = 3</td></tr> <tr> <td>EXISTING BAR:</td><td>(14,500/100) = 145</td></tr> <tr> <td>STAGE:</td><td>(147/100) = 1</td></tr> <tr> <td>DINING:</td><td></td></tr> <tr> <td>OPEN DINING:</td><td>(2,100/15) = 140</td></tr> <tr> <td>OCCUPANT LOAD =</td><td>182</td></tr> <tr> <td>EXTERIOR:</td><td>2 EXITS REQUIRED</td></tr> <tr> <td>NORTH PATIO:</td><td>(1,800/15) = 12</td></tr> <tr> <td>SOUTH PATIO:</td><td>(1,400/15) = 9</td></tr> </table>		SERVICE AREA		KITCHEN:	(1,725/100) = 17	LOBBY:	(250/100) = 3	EXISTING BAR:	(14,500/100) = 145	STAGE:	(147/100) = 1	DINING:		OPEN DINING:	(2,100/15) = 140	OCCUPANT LOAD =	182	EXTERIOR:	2 EXITS REQUIRED	NORTH PATIO:	(1,800/15) = 12	SOUTH PATIO:	(1,400/15) = 9												
SERVICE AREA																																			
KITCHEN:	(1,725/100) = 17																																		
LOBBY:	(250/100) = 3																																		
EXISTING BAR:	(14,500/100) = 145																																		
STAGE:	(147/100) = 1																																		
DINING:																																			
OPEN DINING:	(2,100/15) = 140																																		
OCCUPANT LOAD =	182																																		
EXTERIOR:	2 EXITS REQUIRED																																		
NORTH PATIO:	(1,800/15) = 12																																		
SOUTH PATIO:	(1,400/15) = 9																																		
EXITING CALCULATIONS INTERIOR:																																			
<table> <tr> <td>TOTAL OCCUPANTS AND EMPLOYEES:</td><td>182</td></tr> <tr> <td>TOTAL NUMBER OF EXITS REQUIRED:</td><td>2</td></tr> <tr> <td>TOTAL NUMBER OF EXITS PROVIDED:</td><td>3</td></tr> <tr> <td>TOTAL EXIT WIDTH REQUIRED:</td><td>24.3'</td></tr> <tr> <td>TOTAL EXIT WIDTH PROVIDED:</td><td>150'</td></tr> </table>		TOTAL OCCUPANTS AND EMPLOYEES:	182	TOTAL NUMBER OF EXITS REQUIRED:	2	TOTAL NUMBER OF EXITS PROVIDED:	3	TOTAL EXIT WIDTH REQUIRED:	24.3'	TOTAL EXIT WIDTH PROVIDED:	150'																								
TOTAL OCCUPANTS AND EMPLOYEES:	182																																		
TOTAL NUMBER OF EXITS REQUIRED:	2																																		
TOTAL NUMBER OF EXITS PROVIDED:	3																																		
TOTAL EXIT WIDTH REQUIRED:	24.3'																																		
TOTAL EXIT WIDTH PROVIDED:	150'																																		
SEATING CAPACITY FOR RESTAURANT:																																			
<table> <tr> <td>MAIN DINING AREA:</td><td></td></tr> <tr> <td>FIXED BOOTHES W/ 2 SEATS:</td><td>2</td></tr> <tr> <td>FIXED BOOTHES W/ 4 SEATS:</td><td>3</td></tr> <tr> <td>LOOSE TABLES W/ 2 SEATS:</td><td>1</td></tr> <tr> <td>LOOSE TABLES W/ 4 SEATS:</td><td>2</td></tr> <tr> <td>LOOSE TABLES W/ 6 SEATS:</td><td>22</td></tr> <tr> <td>LOOSE TABLES W/ 8 SEATS:</td><td>28</td></tr> <tr> <td>LOOSE TABLES W/ 10 SEATS:</td><td>28</td></tr> <tr> <td>SUB TOTAL =</td><td>60 SEATS</td></tr> <tr> <td>PRIVATE DINING:</td><td></td></tr> <tr> <td>LOOSE TABLE W/ 4 SEATS:</td><td>8</td></tr> <tr> <td>SUB TOTAL =</td><td>34 SEATS</td></tr> <tr> <td>PATIO DINING:</td><td></td></tr> <tr> <td>LOOSE TABLE W/ 4 SEATS:</td><td>25</td></tr> <tr> <td>LOOSE LOUNGE SEATING:</td><td>3</td></tr> <tr> <td>SUB TOTAL =</td><td>100 SEATS</td></tr> <tr> <td>SEATING TOTAL =</td><td>200 SEATS</td></tr> </table>		MAIN DINING AREA:		FIXED BOOTHES W/ 2 SEATS:	2	FIXED BOOTHES W/ 4 SEATS:	3	LOOSE TABLES W/ 2 SEATS:	1	LOOSE TABLES W/ 4 SEATS:	2	LOOSE TABLES W/ 6 SEATS:	22	LOOSE TABLES W/ 8 SEATS:	28	LOOSE TABLES W/ 10 SEATS:	28	SUB TOTAL =	60 SEATS	PRIVATE DINING:		LOOSE TABLE W/ 4 SEATS:	8	SUB TOTAL =	34 SEATS	PATIO DINING:		LOOSE TABLE W/ 4 SEATS:	25	LOOSE LOUNGE SEATING:	3	SUB TOTAL =	100 SEATS	SEATING TOTAL =	200 SEATS
MAIN DINING AREA:																																			
FIXED BOOTHES W/ 2 SEATS:	2																																		
FIXED BOOTHES W/ 4 SEATS:	3																																		
LOOSE TABLES W/ 2 SEATS:	1																																		
LOOSE TABLES W/ 4 SEATS:	2																																		
LOOSE TABLES W/ 6 SEATS:	22																																		
LOOSE TABLES W/ 8 SEATS:	28																																		
LOOSE TABLES W/ 10 SEATS:	28																																		
SUB TOTAL =	60 SEATS																																		
PRIVATE DINING:																																			
LOOSE TABLE W/ 4 SEATS:	8																																		
SUB TOTAL =	34 SEATS																																		
PATIO DINING:																																			
LOOSE TABLE W/ 4 SEATS:	25																																		
LOOSE LOUNGE SEATING:	3																																		
SUB TOTAL =	100 SEATS																																		
SEATING TOTAL =	200 SEATS																																		
ACCESSIBLE FIXED TABLES REQUIRED:																																			
<table> <tr> <td>PER IRC 119.2 (2) (2) (3):</td><td></td></tr> <tr> <td>TOTAL TABLES REQUIRED IN DINING:</td><td>100 x 0% = 0.00 = 0 SEATS</td></tr> <tr> <td>TOTAL TABLES PROVIDED IN DINING:</td><td>9 SEATS</td></tr> <tr> <td>TOTAL TABLES REQUIRED IN PRIVATE DINING:</td><td>24 x 0% = 1.2 = 2 SEATS</td></tr> <tr> <td>TOTAL TABLES PROVIDED IN PRIVATE DINING:</td><td>2 SEATS</td></tr> <tr> <td>TOTAL TABLES REQUIRED IN PATIO:</td><td>100 x 0% = 5.14 = 5 SEATS</td></tr> <tr> <td>TOTAL TABLES PROVIDED IN PATIO:</td><td>9 SEATS</td></tr> </table>		PER IRC 119.2 (2) (2) (3):		TOTAL TABLES REQUIRED IN DINING:	100 x 0% = 0.00 = 0 SEATS	TOTAL TABLES PROVIDED IN DINING:	9 SEATS	TOTAL TABLES REQUIRED IN PRIVATE DINING:	24 x 0% = 1.2 = 2 SEATS	TOTAL TABLES PROVIDED IN PRIVATE DINING:	2 SEATS	TOTAL TABLES REQUIRED IN PATIO:	100 x 0% = 5.14 = 5 SEATS	TOTAL TABLES PROVIDED IN PATIO:	9 SEATS																				
PER IRC 119.2 (2) (2) (3):																																			
TOTAL TABLES REQUIRED IN DINING:	100 x 0% = 0.00 = 0 SEATS																																		
TOTAL TABLES PROVIDED IN DINING:	9 SEATS																																		
TOTAL TABLES REQUIRED IN PRIVATE DINING:	24 x 0% = 1.2 = 2 SEATS																																		
TOTAL TABLES PROVIDED IN PRIVATE DINING:	2 SEATS																																		
TOTAL TABLES REQUIRED IN PATIO:	100 x 0% = 5.14 = 5 SEATS																																		
TOTAL TABLES PROVIDED IN PATIO:	9 SEATS																																		
RESTAURANT PUBLIC RESTROOM FIXTURES:																																			
<table> <tr> <td>PER IRC 119.2 (2) (2) (3):</td><td></td></tr> <tr> <td>TOTAL OCCUPANTS AND EMPLOYEES:</td><td>323</td></tr> <tr> <td>TOTAL MALE OCCUPANTS AND EMPLOYEES:</td><td>162</td></tr> <tr> <td>TOTAL FEMALE OCCUPANTS AND EMPLOYEES:</td><td>160</td></tr> <tr> <td>TOTAL FIXTURES REQUIRED FOR EACH SEX:</td><td>2.16</td></tr> <tr> <td>TOTAL FIXTURES PROVIDED FOR EACH SEX:</td><td>0.81</td></tr> <tr> <td>TOTAL LAVATORIES REQUIRED FOR EACH SEX:</td><td>0.81</td></tr> <tr> <td>TOTAL LAVATORIES PROVIDED FOR EACH SEX:</td><td>0</td></tr> </table>		PER IRC 119.2 (2) (2) (3):		TOTAL OCCUPANTS AND EMPLOYEES:	323	TOTAL MALE OCCUPANTS AND EMPLOYEES:	162	TOTAL FEMALE OCCUPANTS AND EMPLOYEES:	160	TOTAL FIXTURES REQUIRED FOR EACH SEX:	2.16	TOTAL FIXTURES PROVIDED FOR EACH SEX:	0.81	TOTAL LAVATORIES REQUIRED FOR EACH SEX:	0.81	TOTAL LAVATORIES PROVIDED FOR EACH SEX:	0																		
PER IRC 119.2 (2) (2) (3):																																			
TOTAL OCCUPANTS AND EMPLOYEES:	323																																		
TOTAL MALE OCCUPANTS AND EMPLOYEES:	162																																		
TOTAL FEMALE OCCUPANTS AND EMPLOYEES:	160																																		
TOTAL FIXTURES REQUIRED FOR EACH SEX:	2.16																																		
TOTAL FIXTURES PROVIDED FOR EACH SEX:	0.81																																		
TOTAL LAVATORIES REQUIRED FOR EACH SEX:	0.81																																		
TOTAL LAVATORIES PROVIDED FOR EACH SEX:	0																																		
KEY NOTES																																			
THE KEY NOTES LISTED ARE REPRESENTATIVE OF THE PROJECT AS A WHOLE. NOT ALL NOTES APPLY TO EVERY DRAWING. CONTRACTOR SHALL BE RESPONSIBLE TO COORDINATE ALL WORK WITH THE APPLICABLE CODES. NOTES: 1. ACCESSIBLE SEATING CLEARANCES. 2. LINE OF ROOF TRELLIS ABOVE. 3. SERVICE ENTRY/EXIT. 4. EXISTING SIGNAGE AT DOOR STATING "THIS DOOR TO REMAIN UNLOCKED DURING BUSINESS HOURS TO REMAIN". 5. MAXIMUM OCCUPANT LOAD SIGNAGE, PER IRC 108.3 (WITH SCOTTSDALE AMENDMENTS). 6. EXISTING DOOR WITH HORIZONTAL PUSH BAR AT EGRESS SIDE TO REMAIN. 7. RELOCATED DOOR WITH PANIC HARDWARE. 8. NEW STONEPOINT DOOR WITH HORIZONTAL PUSH BAR. 9. NEW GATE TO MATCH EXISTING, WITH SPRING LOADED HINGE.																																			
GENERAL EXITING/ACCESSIBILITY NOTES																																			
A. THE MAXIMUM TRAVEL DISTANCE TO AT LEAST ONE EXIT SHALL BE 200 FT IN SPRINKLERED BUILDINGS. B. MAXIMUM OCCUPANT LOAD SIGNAGE SHALL BE POSTED IN ALL DINING AREAS, INCLUDING OUTDOOR DINING AREAS. C. EXIT DOORS WITH TWO LEAVES SHALL REMAIN UNLOCKED WHILE BUILDING IS OCCUPIED. D. FOOD WILL BE SERVED AT BAR.																																			
LEGEND																																			
<table> <tr> <td>1</td><td>OCCUPANT LOAD</td></tr> <tr> <td>2</td><td>EXIT SIGN</td></tr> <tr> <td>3</td><td>ACCESSIBLE 30"x48" CLEAR FLOOR AREA</td></tr> <tr> <td>4</td><td>ACCESSIBLE 60" TURNING DIAMETER</td></tr> <tr> <td>5</td><td>INDICATES FIXED DINING TABLE CITY OF SCOTTSDALE</td></tr> <tr> <td>6</td><td>ABLE</td></tr> <tr> <td>7</td><td>ABLE ACCESSWAY</td></tr> </table>		1	OCCUPANT LOAD	2	EXIT SIGN	3	ACCESSIBLE 30"x48" CLEAR FLOOR AREA	4	ACCESSIBLE 60" TURNING DIAMETER	5	INDICATES FIXED DINING TABLE CITY OF SCOTTSDALE	6	ABLE	7	ABLE ACCESSWAY																				
1	OCCUPANT LOAD																																		
2	EXIT SIGN																																		
3	ACCESSIBLE 30"x48" CLEAR FLOOR AREA																																		
4	ACCESSIBLE 60" TURNING DIAMETER																																		
5	INDICATES FIXED DINING TABLE CITY OF SCOTTSDALE																																		
6	ABLE																																		
7	ABLE ACCESSWAY																																		
DIMENSION FLOOR PLAN																																			

36-UP-2009
2nd: 11/20/2009

DOS DIABLOS
NEW RESTAURANT TENANT IMPROVEMENT
35527 NORTH SCOTTSDALE ROAD
SCOTTSDALE, ARIZONA 85262



DESIGNED BY: [Name]
DRAWN BY: [Name]
CHECKED BY: [Name]
DATE: 11/20/2009

0.1"