


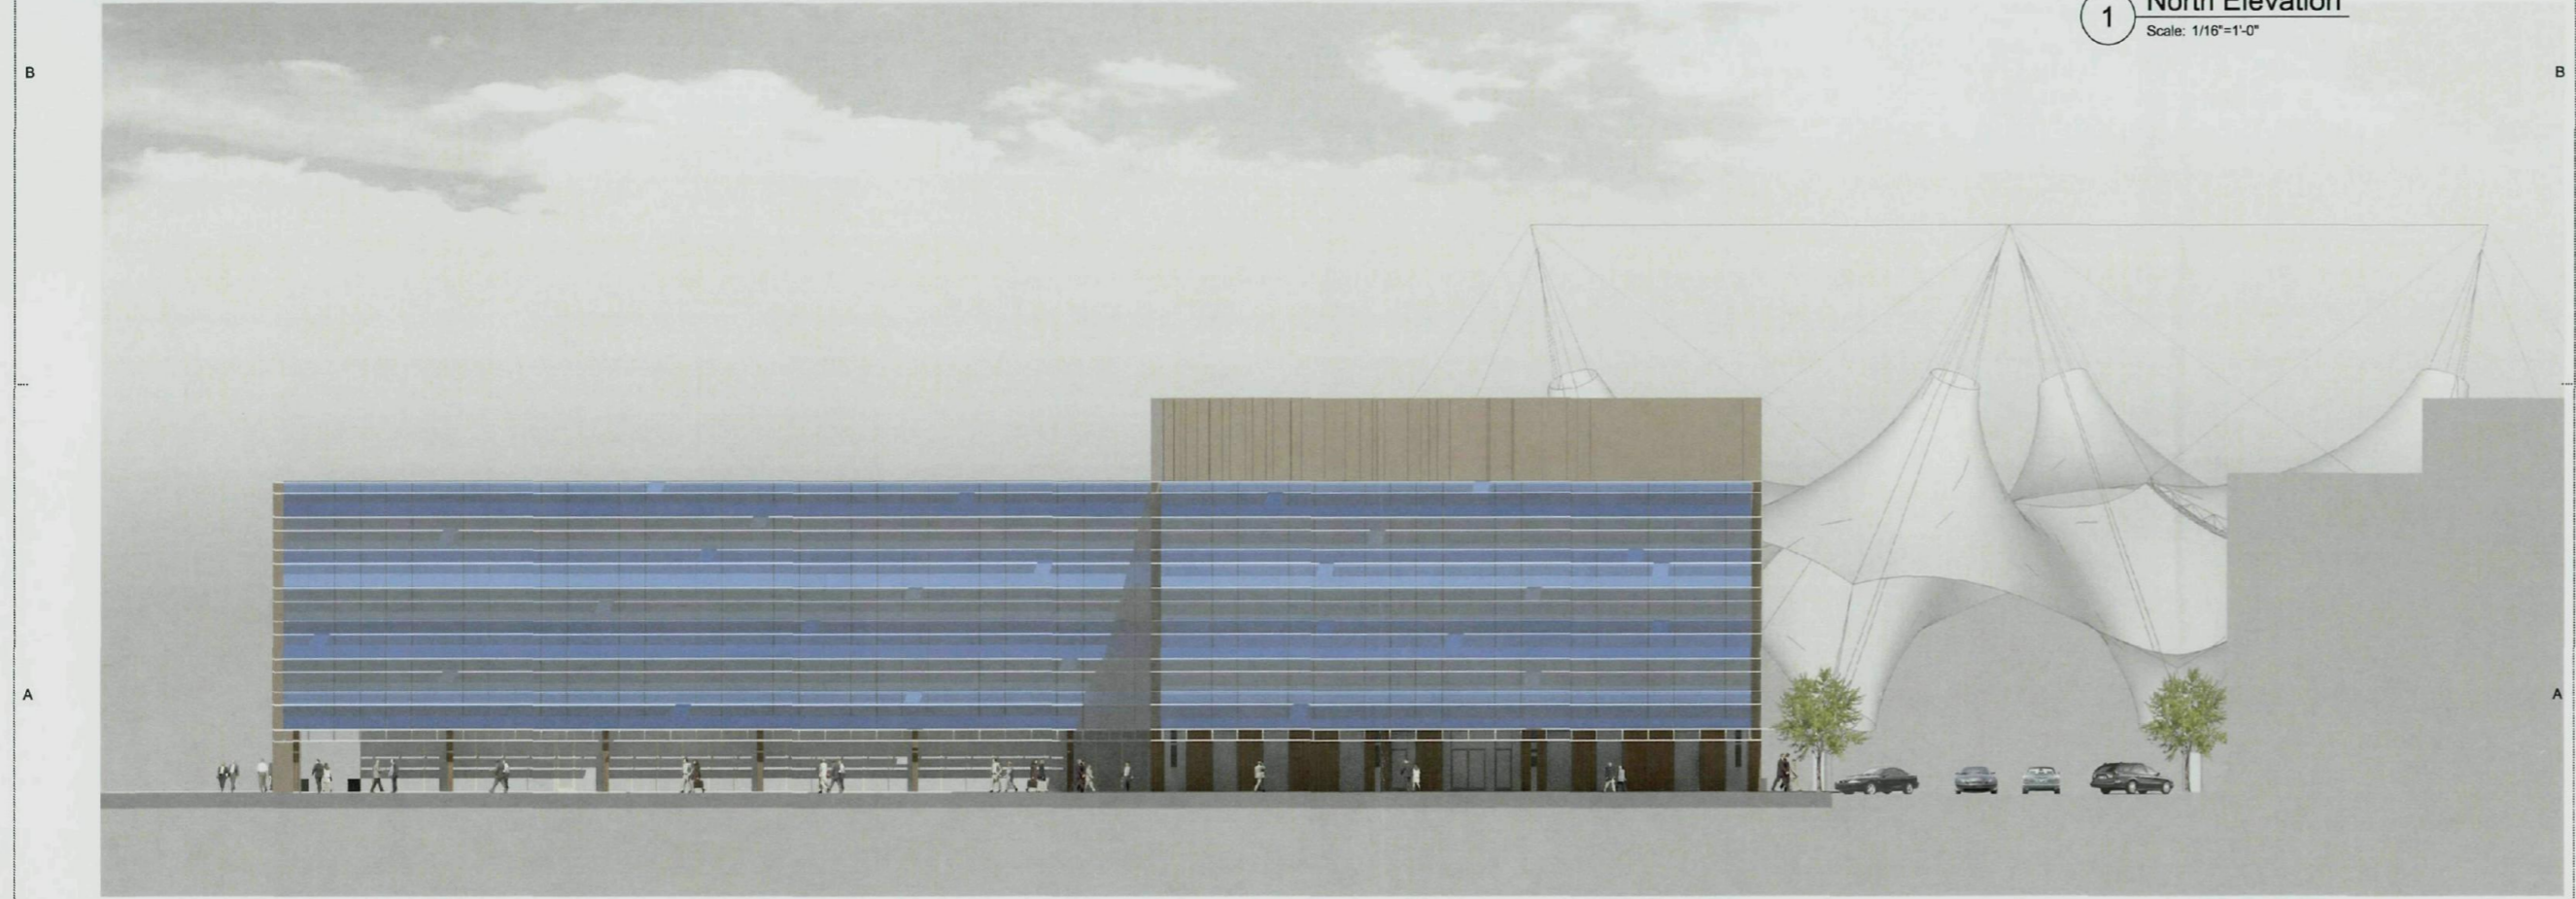

1 North Elevation
Scale: 1/16"=1'-0"



2 South Elevation
Scale: 1/16"=1'-0"

ARCHITEKTON

444 S. Flanner Ave., Suite 101
Tempe, AZ, 85281
T: 480.894.4637
F: 480.894.4636
www.architekton.com



Owners/Developers

USAA Real Estate Company
800 Colonnade Blvd.
Suite 600
San Antonio, TX 78230-2239

ASU Foundation
Fisher Center
330 E. University Drive
P.O. Box 2260
Tempe, AZ 85280-2260

HIGGINS Development Partners
191 East Erie Street
Suite 800
Chicago, IL 60611

The Plaza Companies
601 W. Thunderbird Road
Suite 200
Peoria, AZ 85381

081111
SkySong 3
North Scottsdale Road
Scottsdale, Arizona 85257


460-PA-2004

Development Review
Board Submittal
Date: 06/18/09

Streetscape
Elevations
A212



1 West Elevation
Scale: 1/16"=1'-0"

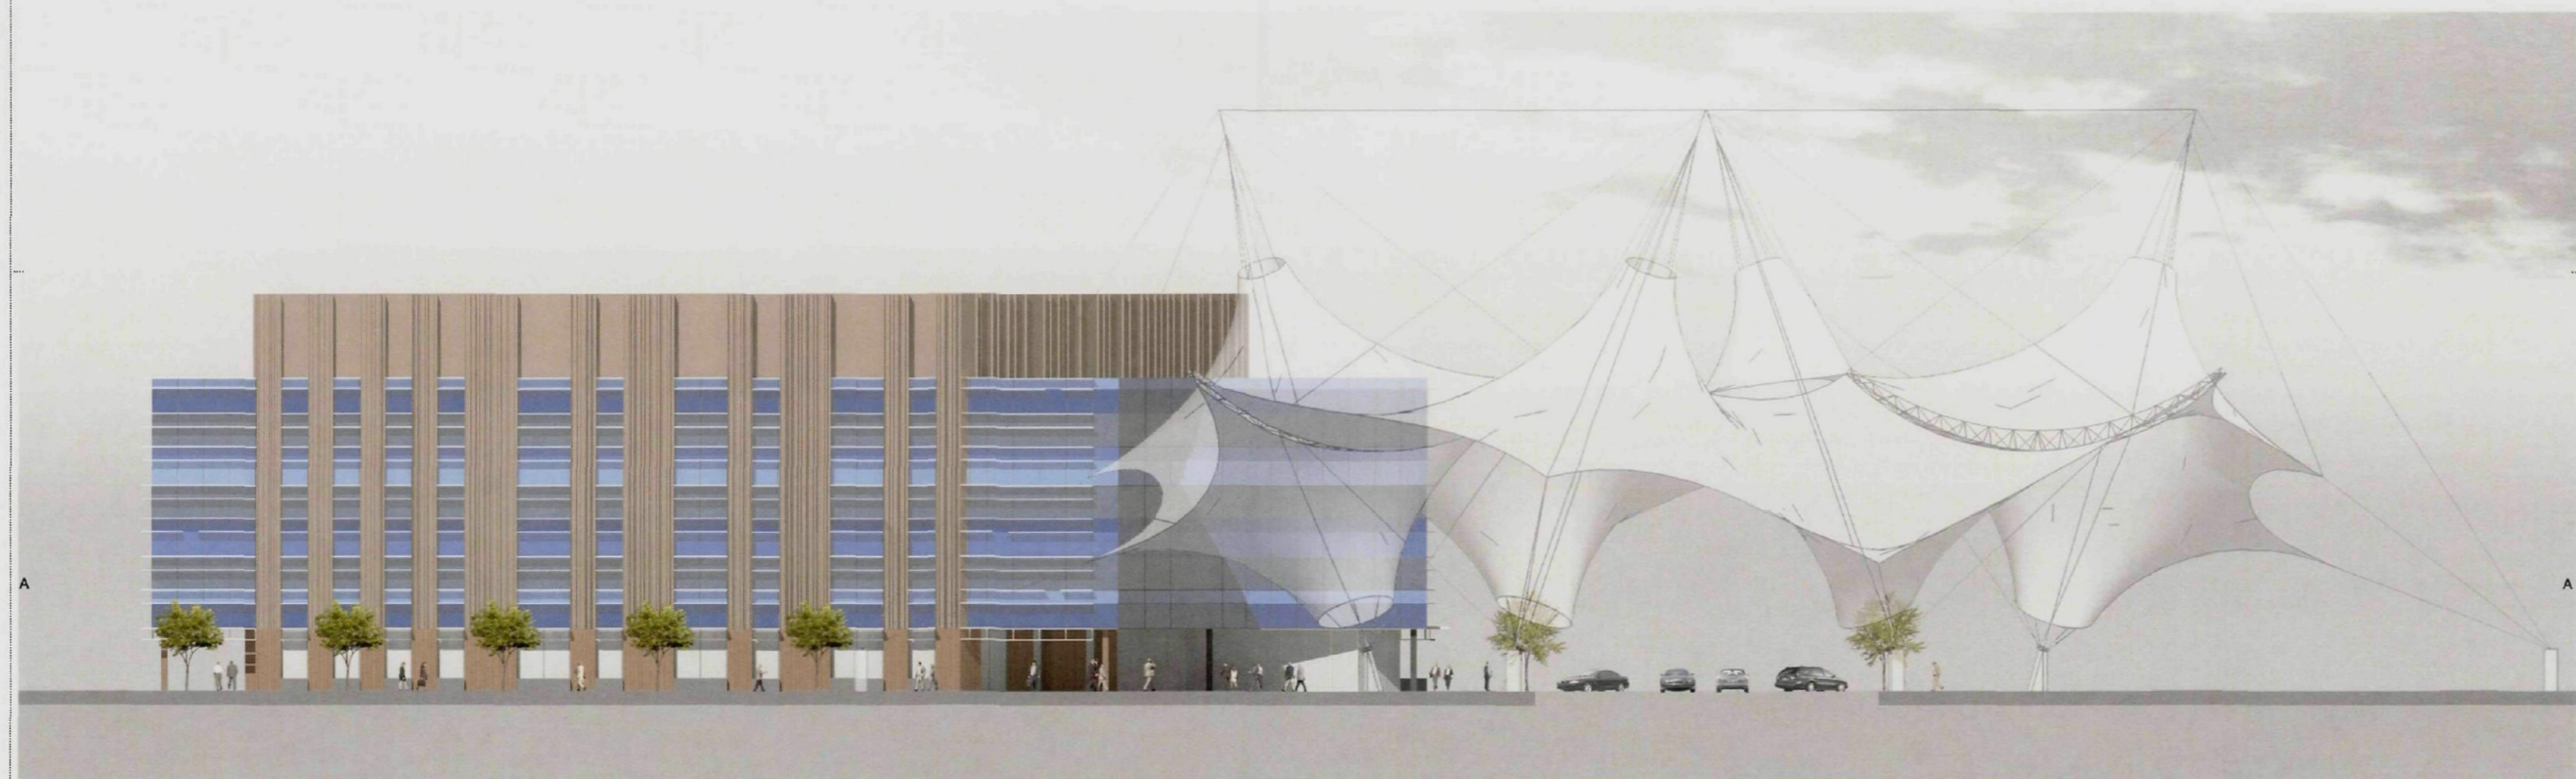

2 East Elevation
Scale: 1/16"=1'-0"

ARCHITEKTON

454 S Farmer Ave, Suite 101
Tempe AZ, 85281
T 480.894.4637
F 480.894.4638
www.architekton.com



Owners/Developers

USAA Real Estate Company
8630 Colonnade Blvd.
Suite 800
San Antonio, TX 78230-2239

ASU Foundation
Fulton Center
300 E. University Drive
P.O. Box 2280
Tempe, AZ 85280-2280

HIGGINS Development Partners
101 East Erie Street
Suite 800
Chicago, IL 60611

The Plaza Companies
8401 W Thunderbird Road
Suite 200
Peoria, AZ 85381

081111
SkySong 3
North Scansdale Road
Scottsdale, Arizona 85257

460-PA-2004

Development Review
Board Submittal
Date: 06/18/09

Streetscape
Elevations
A213