


TOTAL SQUARE FEET UNDER ROOF: 2,056 SQ. FT.

BICYCLE PARKING:
ONE PER PARKING SPACE
18 PROVIDED

[illegible]

	NIGHTSCAPING SOFTLIGHTER GU 0403
	NIGHTSCAPING ROSE STEM GD 3815
	NIGHTSCAPING CLAYLIGHTER DB 0902
	NIGHTSCAPING MAGALIGHTER GU 1265
	CERCIDIUM MICROPHYLLUM PALO VERDE 24" BOX
	PROSOPIS VELUTINA VELVET MESQUITE (24" BOX) UNLESS NOTED OTHERWISE

	FLAME ANISACANTHUS WRIGHT ANISACANTHUS (5) 1 GALLON		BAHIA ABSINTHIFOLIA (5) 1 GALLON
	GOLDEN FLOWERED AGAVE AGAVE CHRYSAEUS 5 GALLON		GELSEMIUM SEMPERVIRENS CAROLINA JASMINE 1 GALLON
	PURPLE THREEAWN ARISTIDA PURPUREA 1 GALLON		HESPERALOE PARVIFLORA RED YUCCA 1 GALLON
	FOQUIERIA SPLENDENS OCOTILLO 5 GAL.		BOUGAINVILLEA NYCTAGINACEAE BOUGAINVILLEA 5 GALLON
	EPHEDRA EPHEDRA VIRIDIS		LIRIOPE MUSCARI LILYTURF 1 GALLON
	SOUTHWEST CORAL BEAN ERYTHRIAN FLABELLIFORMIS 1 GALLON		JOSHUA TREE YUCCA BREFFILIA 24" BOX
	SANTA RITA PRICKLY PEAR OPUNTIA SANTA-RITA 5 GALLON		RED BIRD OF PARADISE 5 GALLON
	FENDLER PENSTEMON PENSTEMON FENDLERI 1 GALLON		SAGUARO CARNEGIA GIGANTEA 6 FOOT SPREAD

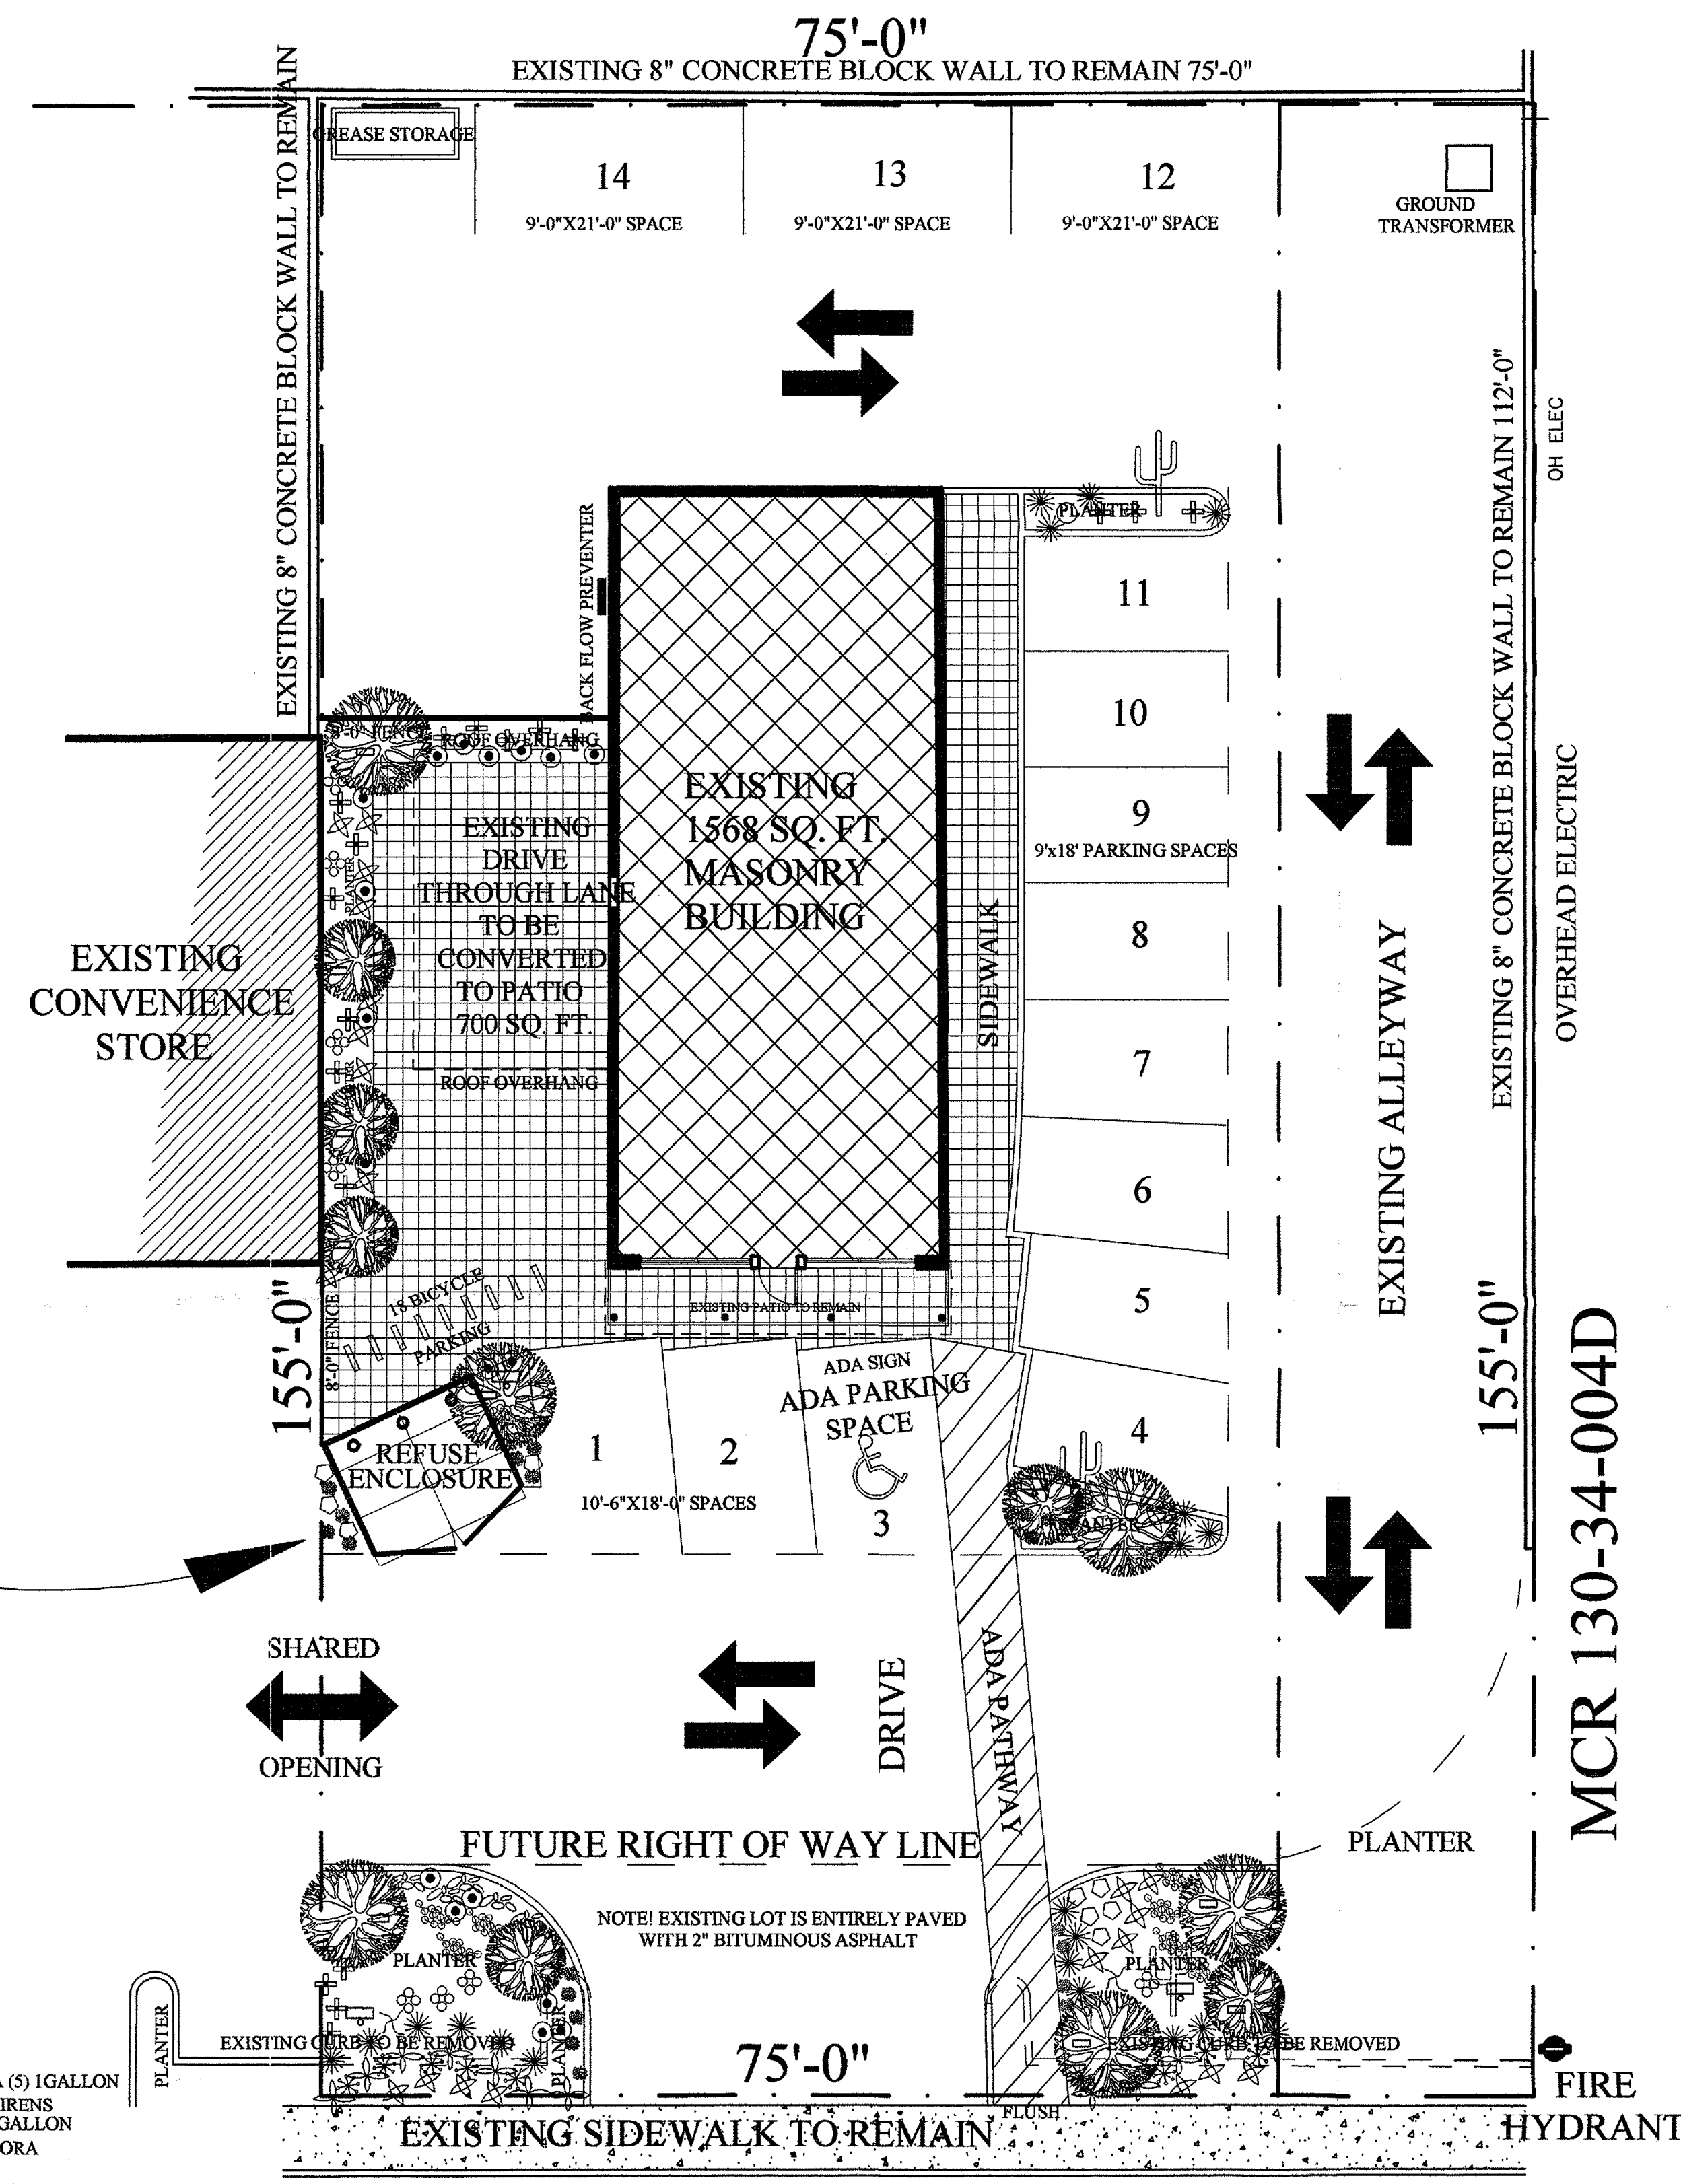

PROPOSED SITE PLAN 10/5/10

SCALE: 1"=10'-0"

STAFF APPROVAL APPLICATION REVISION #2

CONDITIONAL

SEE STIPULATIONS
APPROVED
372 SA 2010
10/14/10
DATE

CONDITIONAL

REVISIONS:
 NOT VALID FOR
 CONSTRUCTION
 OF THIS STORE
 BY ARCHITECT
 10/3/10
 PAGES 10/3/10
 STAFF APPROVAL APPLICATION
 SCOTTSDALE, ARIZONA
 8046 EAST THOMAS ROAD
 FIRECREEK MERCANTILE
 SCOTT D. HILDEBRAND
 ARCHITECTS
 COMMERCIAL / RESIDENTIAL DESIGN • MASTER PLANNING • INTERIOR DESIGN
 P.O. BOX 11188
 CAREFREE, ARIZONA 85377
 PHONE: 480 239 4244 SDHARCHITECT@Q.COM

TOTAL SQUARE FEET UNDER ROOF: 2,056 SQ. FT.

BICYCLE PARKING:
ONE PER PARKING SPACE
18 PROVIDED

NOTE:
 1. $\frac{1}{2}$ " Expansion Joint, ASTM D-1751.
 Per MAG Section 729.

Plan View:
 - Top Slab: $30' \times 14' \times 8"$ Thick Concrete Approach Slab With Thinned Edges. Saw 70° W/F on Connected Subgrade. Approach Slab Shall Have A Constant Slope Which Matches The Enclosure Slab.
 - Middle Slab: $30' \times 14' \times 8"$ Thick Concrete Approach Slab With Thinned Edges. Saw 70° W/F on Connected Subgrade. Approach Slab Shall Have A Constant Slope Which Matches The Enclosure Slab.
 - Bottom Slab: $30' \times 14' \times 8"$ Thick Concrete Approach Slab With Thinned Edges. Saw 70° W/F on Connected Subgrade. Approach Slab Shall Have A Constant Slope Which Matches The Enclosure Slab.
 - Details: $\frac{1}{2}$ " Expansion Joint, $3'-4"$ Dia. Steel Poles, $30'$ Clear Approach, $30'$ Clear Approach, $30'$ Clear Approach, $30'$ Clear Approach.

Section A-A:
 - Head on Pick-Up: $30'$ Clear Approach, $30'$ Clear Approach, $30'$ Clear Approach, $30'$ Clear Approach.
 - Details: $\frac{1}{2}$ " Expansion Joint, $3'-4"$ Dia. Steel Poles, $30'$ Clear Approach, $30'$ Clear Approach, $30'$ Clear Approach, $30'$ Clear Approach.

Angle Pick-Up:
 - Details: $\frac{1}{2}$ " Expansion Joint, $3'-4"$ Dia. Steel Poles, $30'$ Clear Approach, $30'$ Clear Approach, $30'$ Clear Approach, $30'$ Clear Approach.

Approach Slab:
 - Details: $\frac{1}{2}$ " Expansion Joint, $3'-4"$ Dia. Steel Poles, $30'$ Clear Approach, $30'$ Clear Approach, $30'$ Clear Approach, $30'$ Clear Approach.


Head on Pick-Up:
 - Details: $\frac{1}{2}$ " Expansion Joint, $3'-4"$ Dia. Steel Poles, $30'$ Clear Approach, $30'$ Clear Approach, $30'$ Clear Approach, $30'$ Clear Approach.

SECTION A-A:
 - Details: $\frac{1}{2}$ " Expansion Joint, $3'-4"$ Dia. Steel Poles, $30'$ Clear Approach, $30'$ Clear Approach, $30'$ Clear Approach, $30'$ Clear Approach.

DETAILS:
 - Angle Pick-Up: $\frac{1}{2}$ " Expansion Joint, $3'-4"$ Dia. Steel Poles, $30'$ Clear Approach, $30'$ Clear Approach, $30'$ Clear Approach, $30'$ Clear Approach.
 - Approach Slab: $\frac{1}{2}$ " Expansion Joint, $3'-4"$ Dia. Steel Poles, $30'$ Clear Approach, $30'$ Clear Approach, $30'$ Clear Approach, $30'$ Clear Approach.
 - Head on Pick-Up: $\frac{1}{2}$ " Expansion Joint, $3'-4"$ Dia. Steel Poles, $30'$ Clear Approach, $30'$ Clear Approach, $30'$ Clear Approach, $30'$ Clear Approach.

 NIGHTSCAPING SOFTLIGHTER GU 0403
 NIGHTSCAPING ROSE STEM GD 3815
 NIGHTSCAPING CLAYLIGHTER DB 0902
 NIGHTSCAPING MAGNALIGHTER GU 1265
 CERCIDIPHYLLUM
PALO VERDE 24" BOX
 PROSOPIS VELUTINA
VELVET MESQUITE (24" BOX)
UNLESS NOTED OTHERWISE

	FLAME ANISACANTHUS WRIGHT ANISACANTHUS (5) 1 GALLON		BAHIA BAHIA ABSINTHIFOLIA (5) 1 GALLON
	GOLDEN FLOWERED AGAVE AGAVE CHRYSANTHA 5 GALLON		GEL SEMIUM SEMPERVIRENS CAROLINA JASMINE 1 GALLON
	PURPLE THREEAWN ARISTADA PURPUREA 1 GALLON		HESPERALOE PARVIFLORA RED YUCCA 1 GALLON
	FOQUIERIA SPLENDENS OCOTILLO 5 GAL.		BOUGAINVILLEA NYCTAGINACEAE BOUGAINVILLEA 5 GALLON
	EPHEDRA EPHEDRA VIRIDIS		LIRIODAPHNE LILY TURF 1 GALLON
	SOUTHWEST CORAL BEAN ERYTHRIAN FLABELLIFORMIS 1 GALLON		JOSHUA TREE YUCCA BREFFIFOLIA 24" BOX
	SANTA RITA PRICKLY PEAR OPUNTIA SANTA-RITA 5 GALLON		RED BIRD OF PARADISE 5 GALLON
	FENDLER PENSTEMON PENSTEMON FENDLERI 1 GALLON		SAGUARO CARNEGIEA GIGANTEA 6 FOOT SPEAR

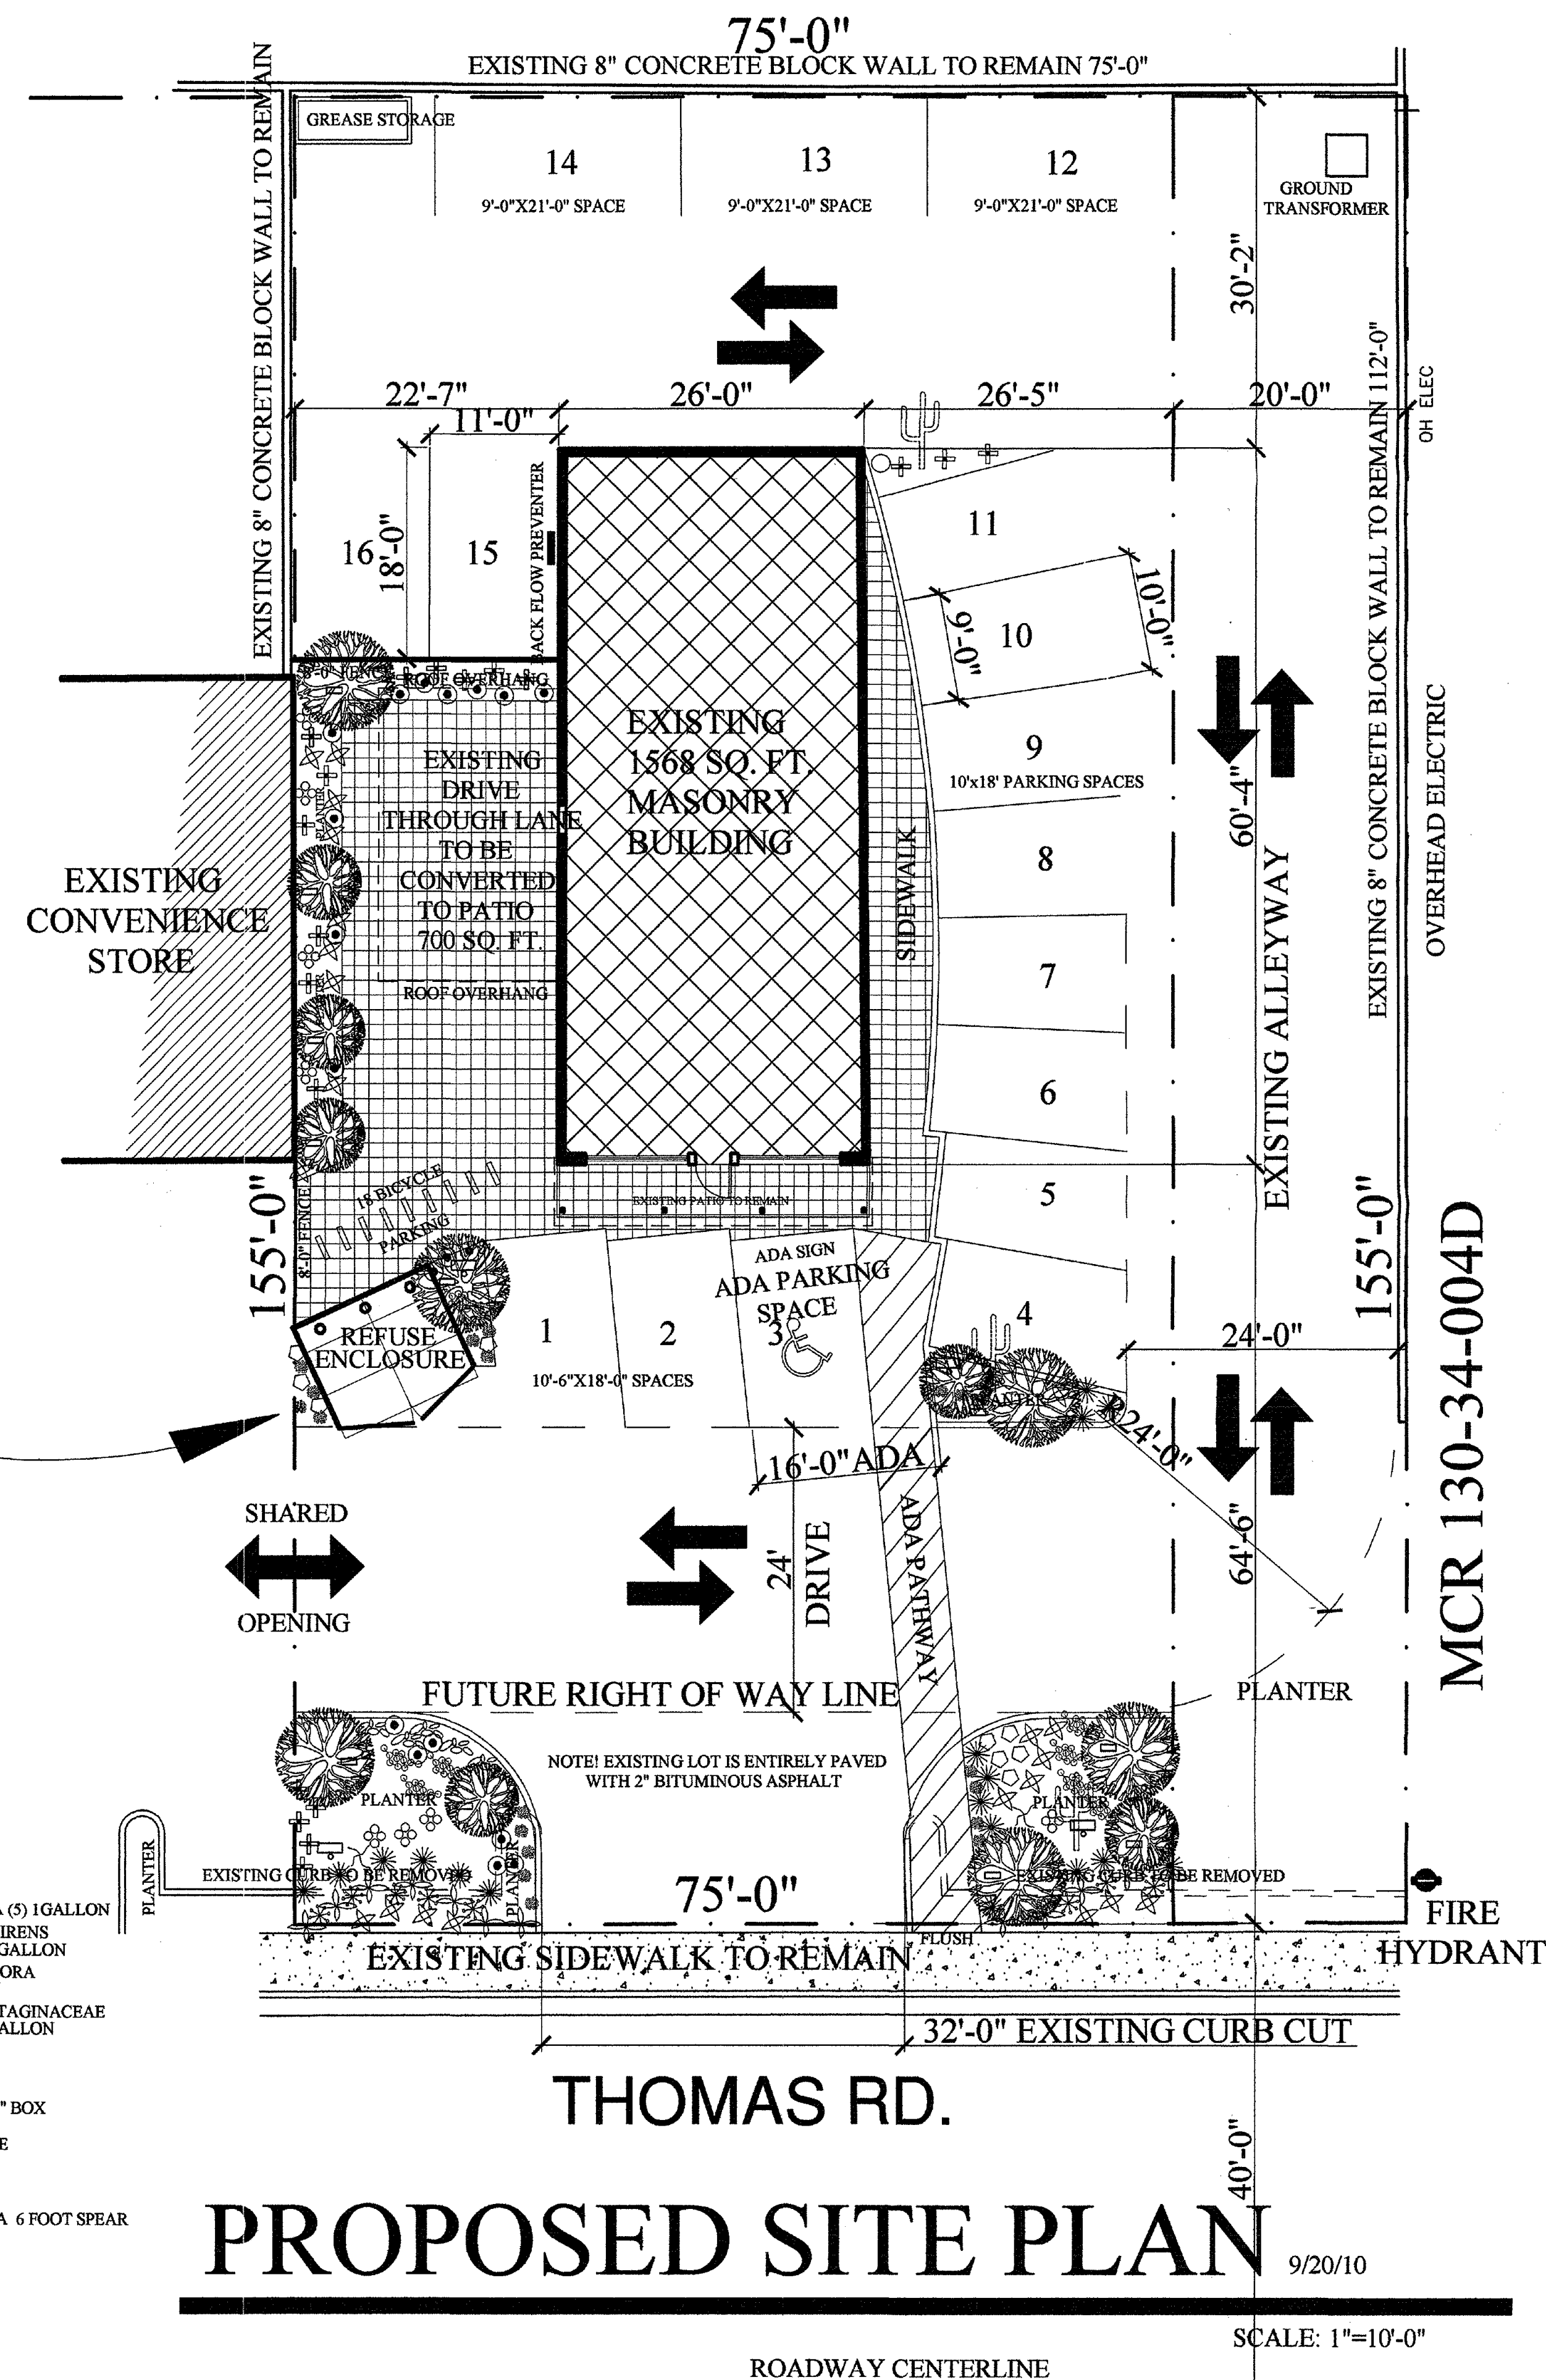

STAFF APPROVAL APPLICATION

