



PARKING SCREEN WALL PLAN ALONG 93RD STREET

SCALE 1/8" = 1'-0"

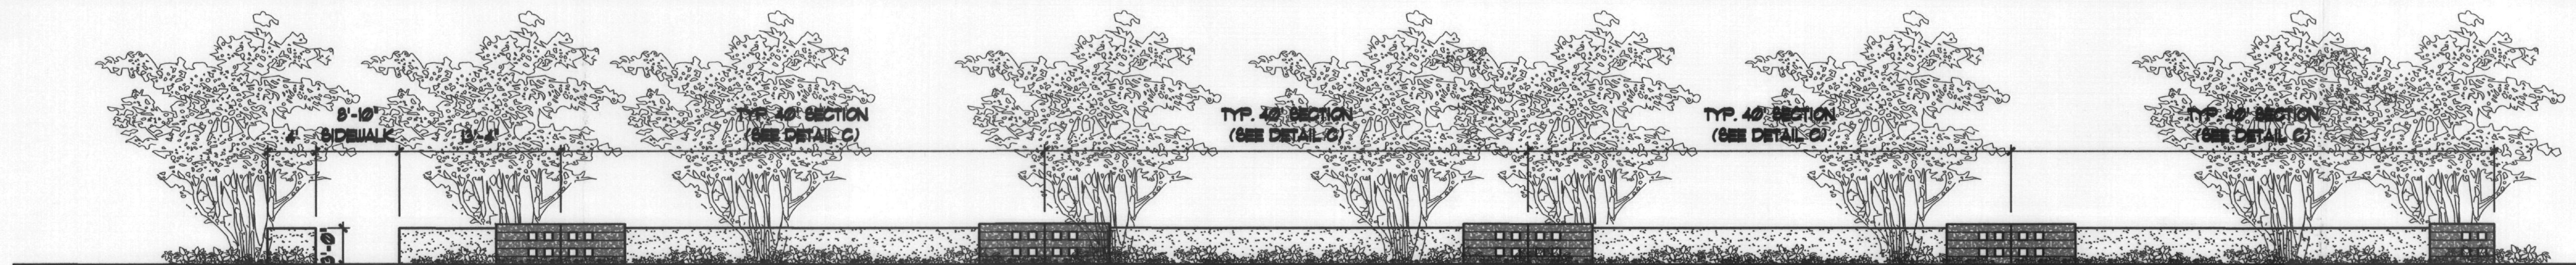

PARKING SCREEN WALL ELEVATION ALONG 93RD STREET


SCALE 1/8" = 1'-0"

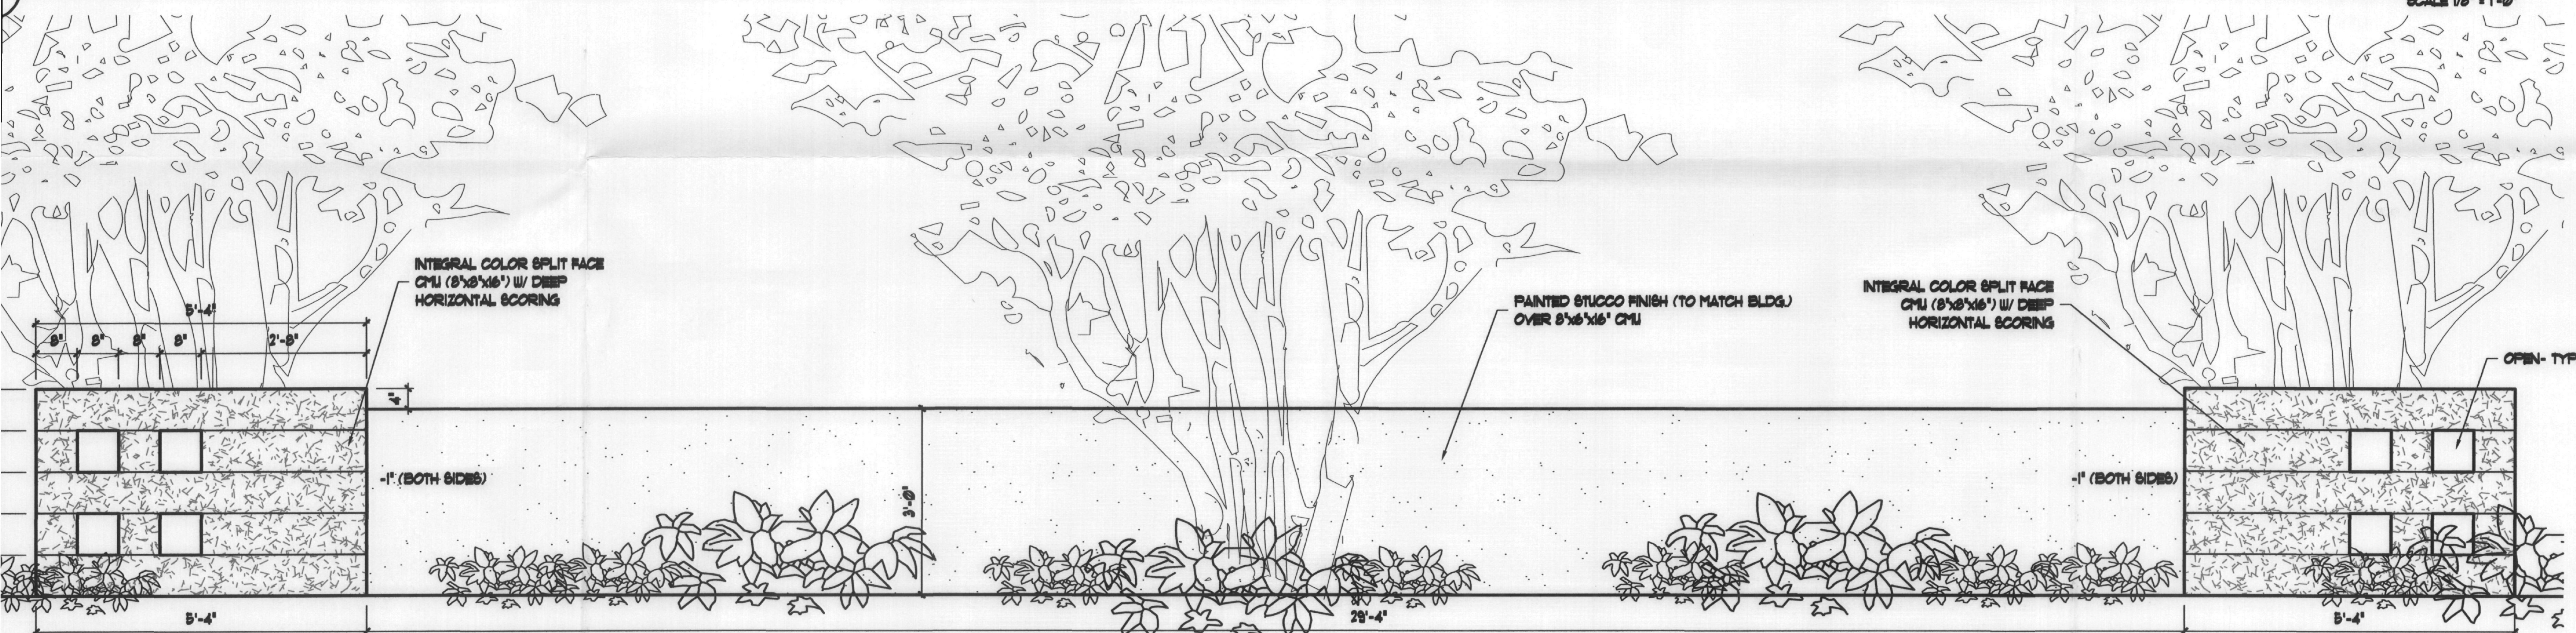

TYPICAL 40' SCREEN WALL SECTION

SCALE 3/4" = 1'-0"

Asante of Scottsdale
Scottsdale, Arizona
Sante Partners

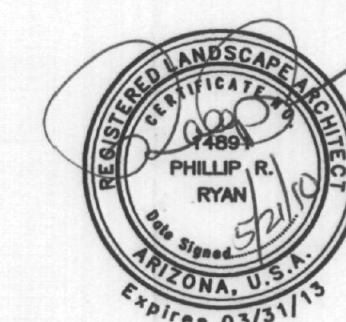

phillip r. ryan
landscape architect p.c.
landscape architecture & planning
575 w. chandler blvd., suite 229
chandler, arizona 85225
(480) 899-5813 fax (480) 963-3674

TODD & ASSOCIATES, INC.
ARCHITECTURE 602.952.8280 p
PLANNING 602.952.8995 f
LANDSCAPE ARCHITECTURE
www.toddassoc.com

Project No. 09-7017-00
Date: 05-21-10
DRB SUBMITTAL

SCREEN WALLS
L-3

48-DR-2010
2nd: 5/21/10