




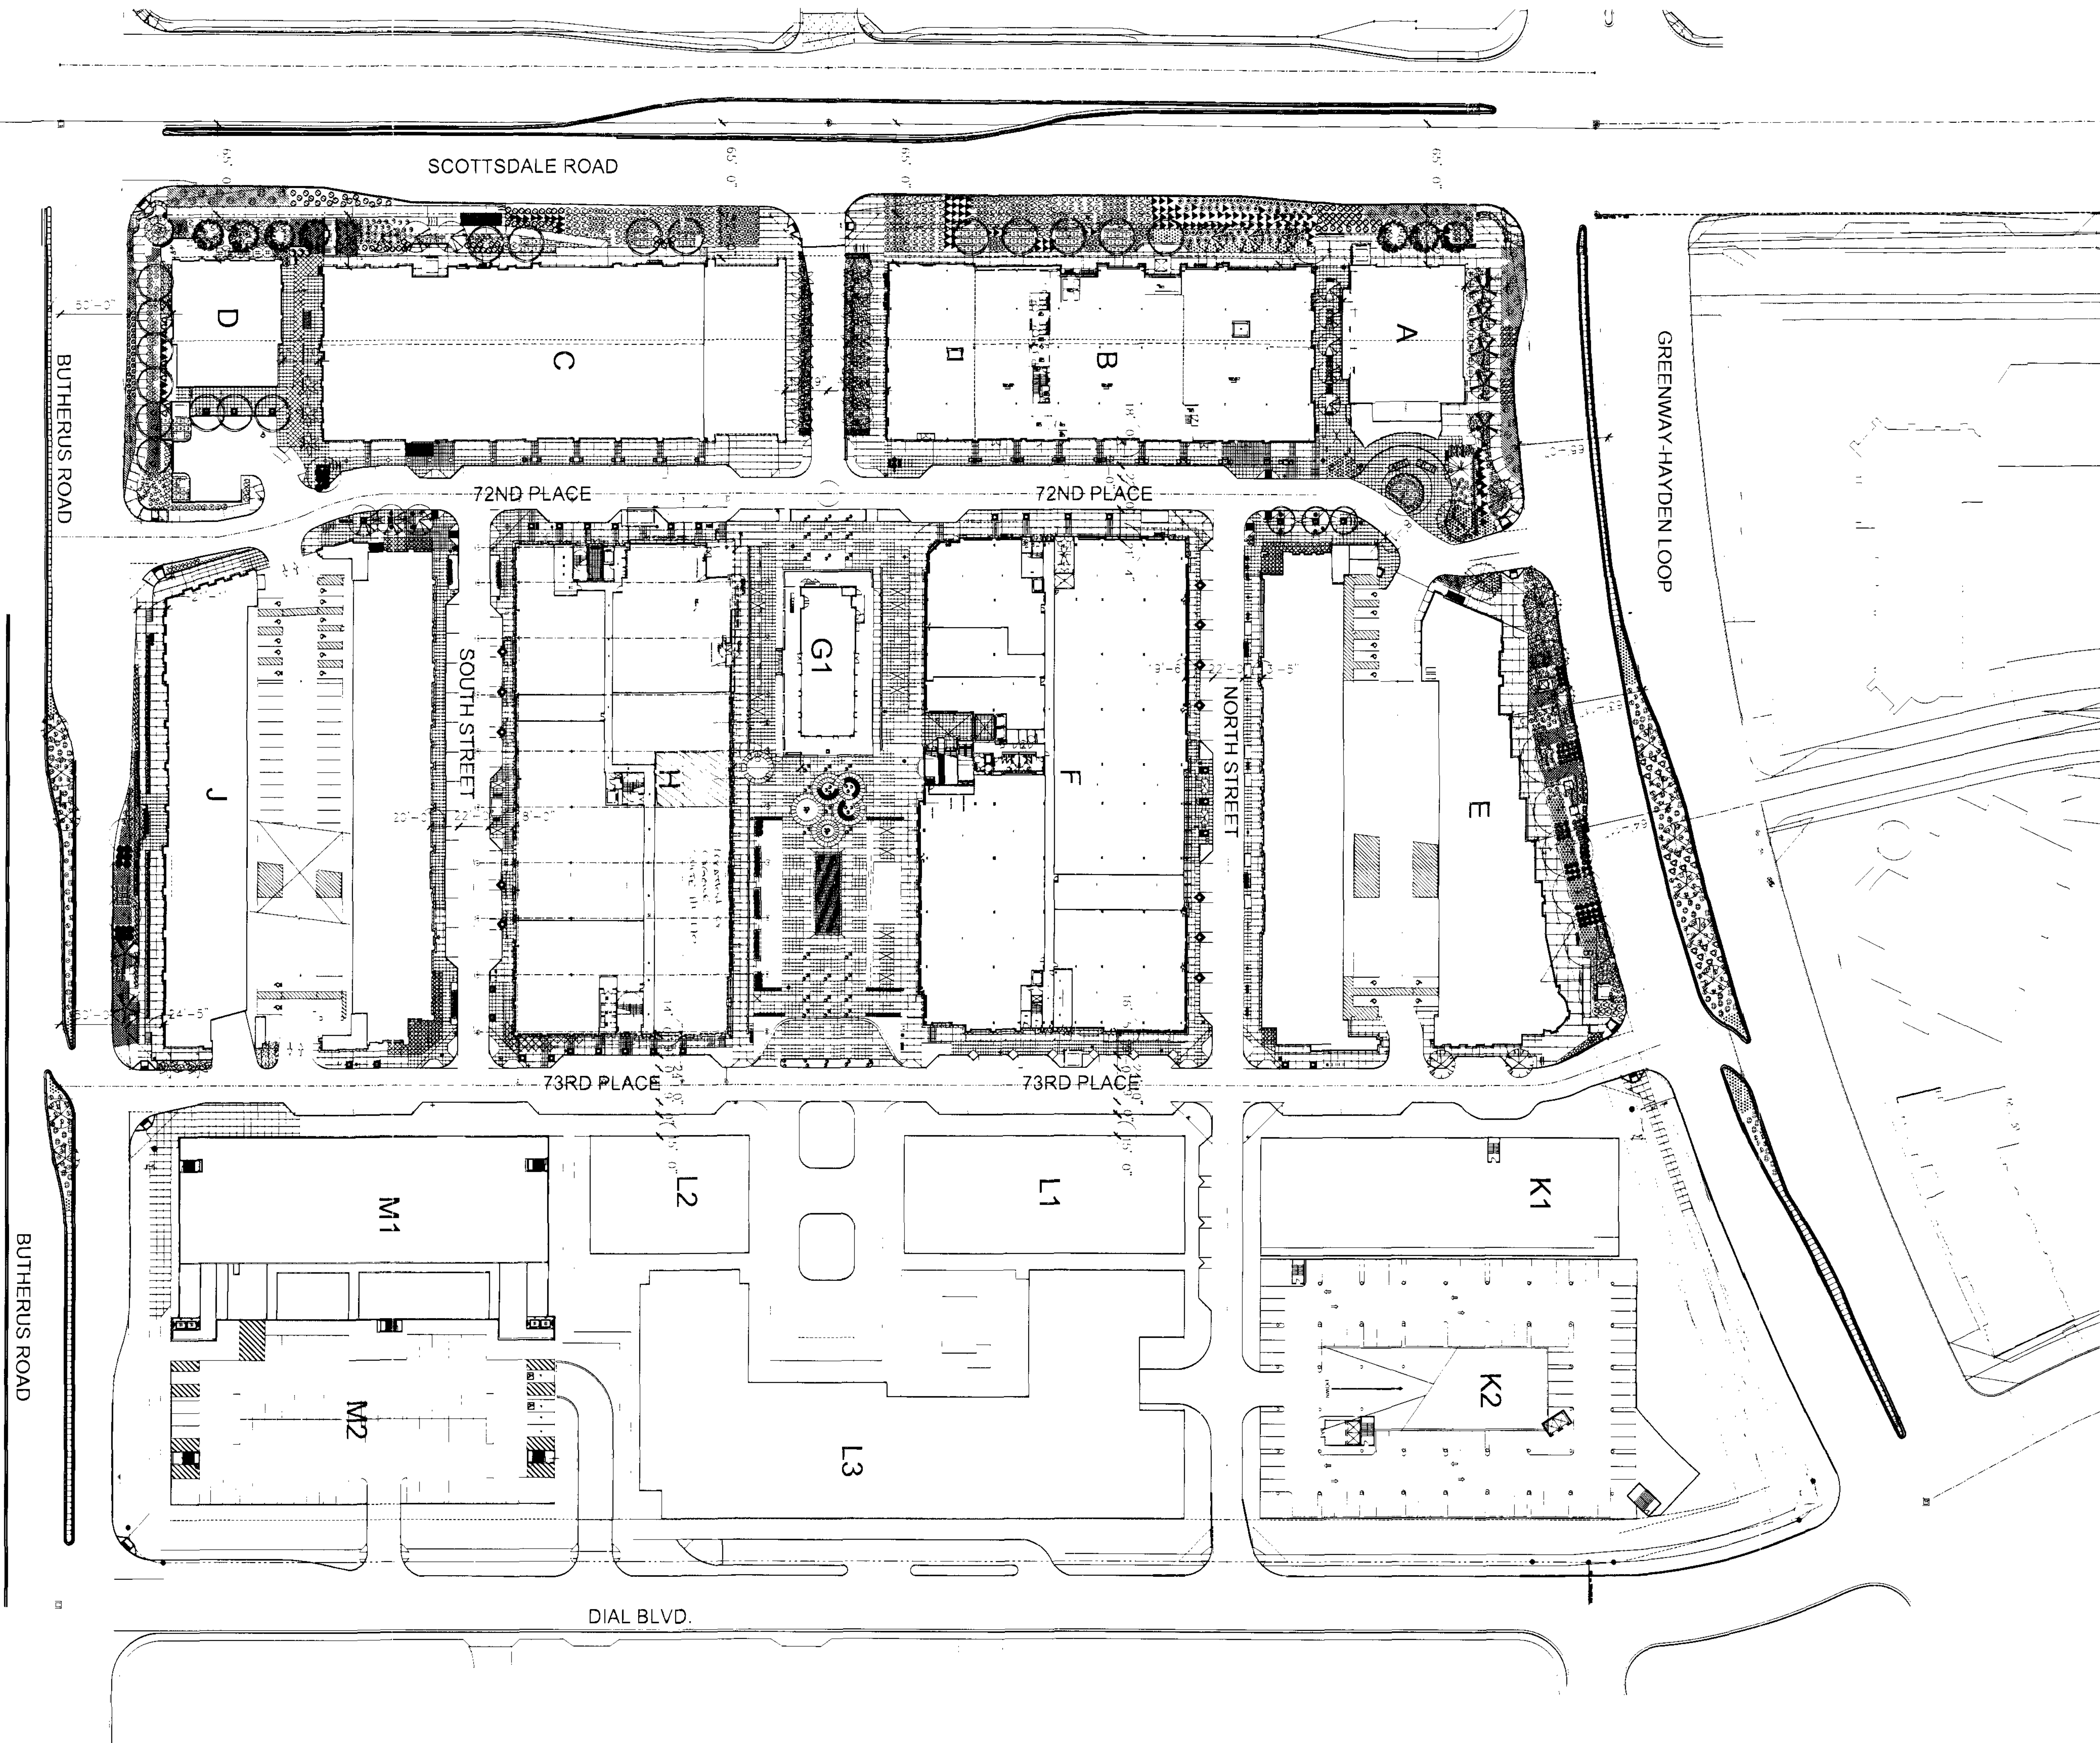

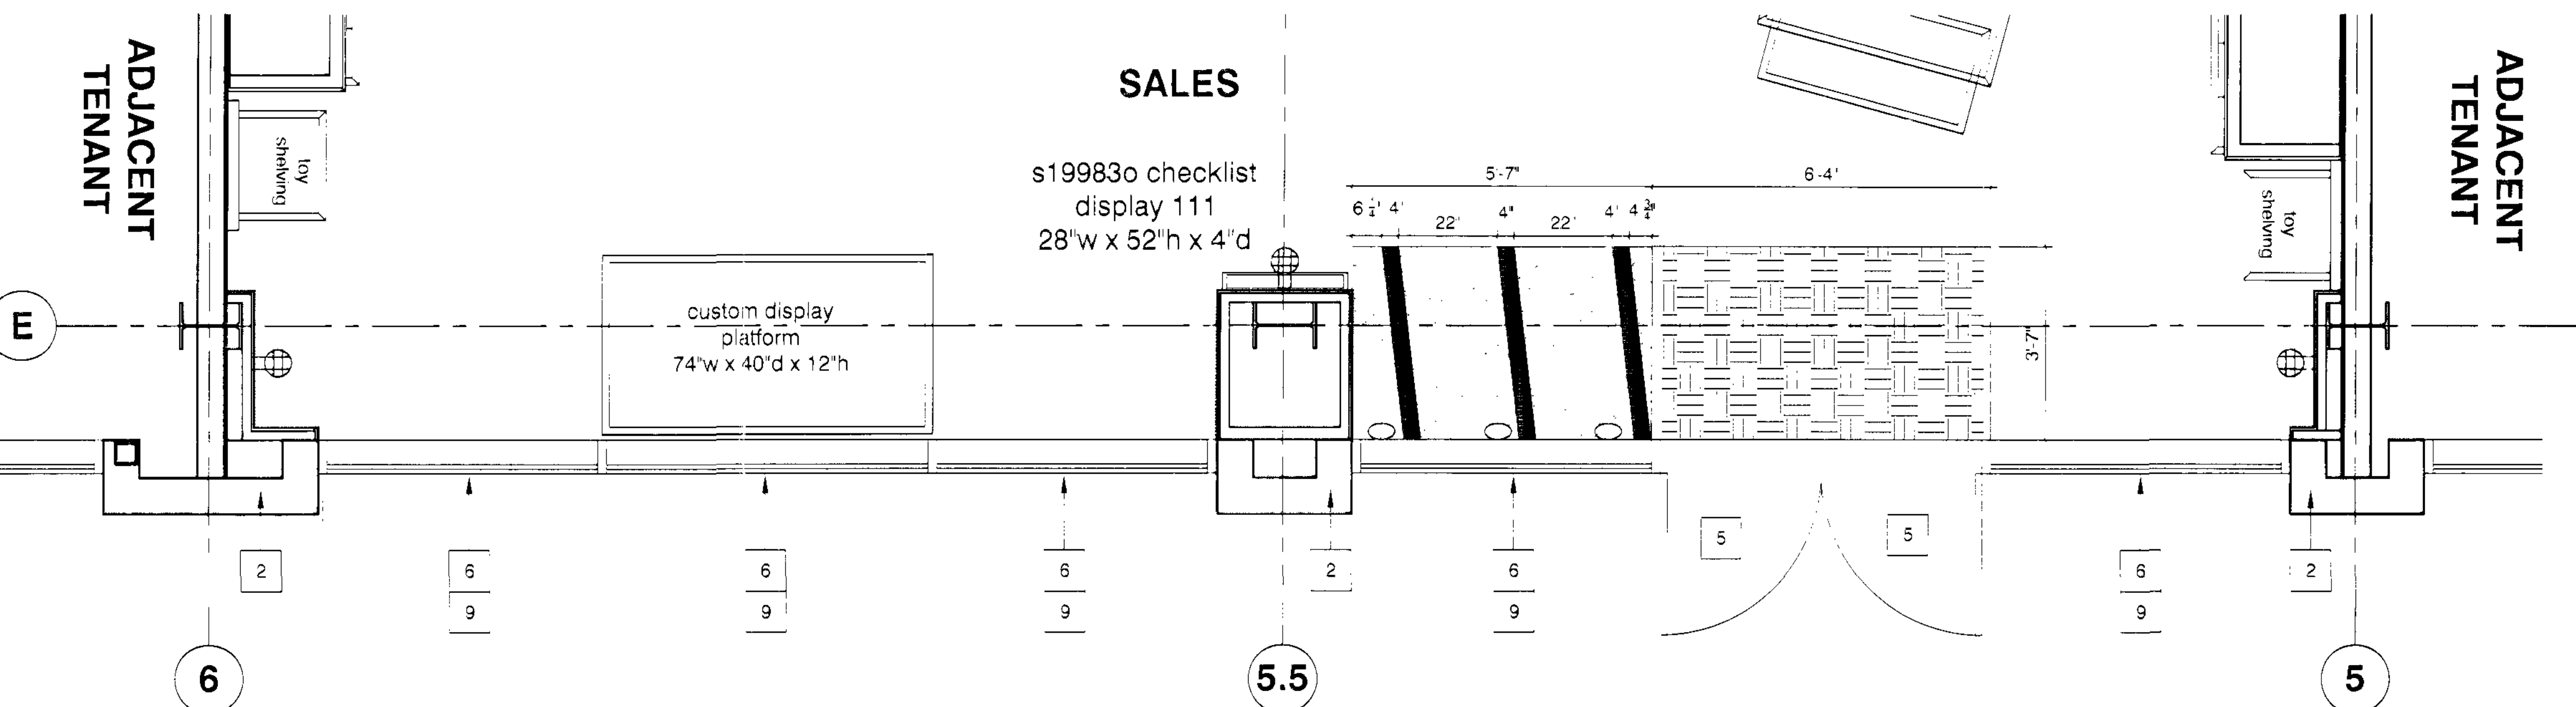

1 STOREFRONT PLAN

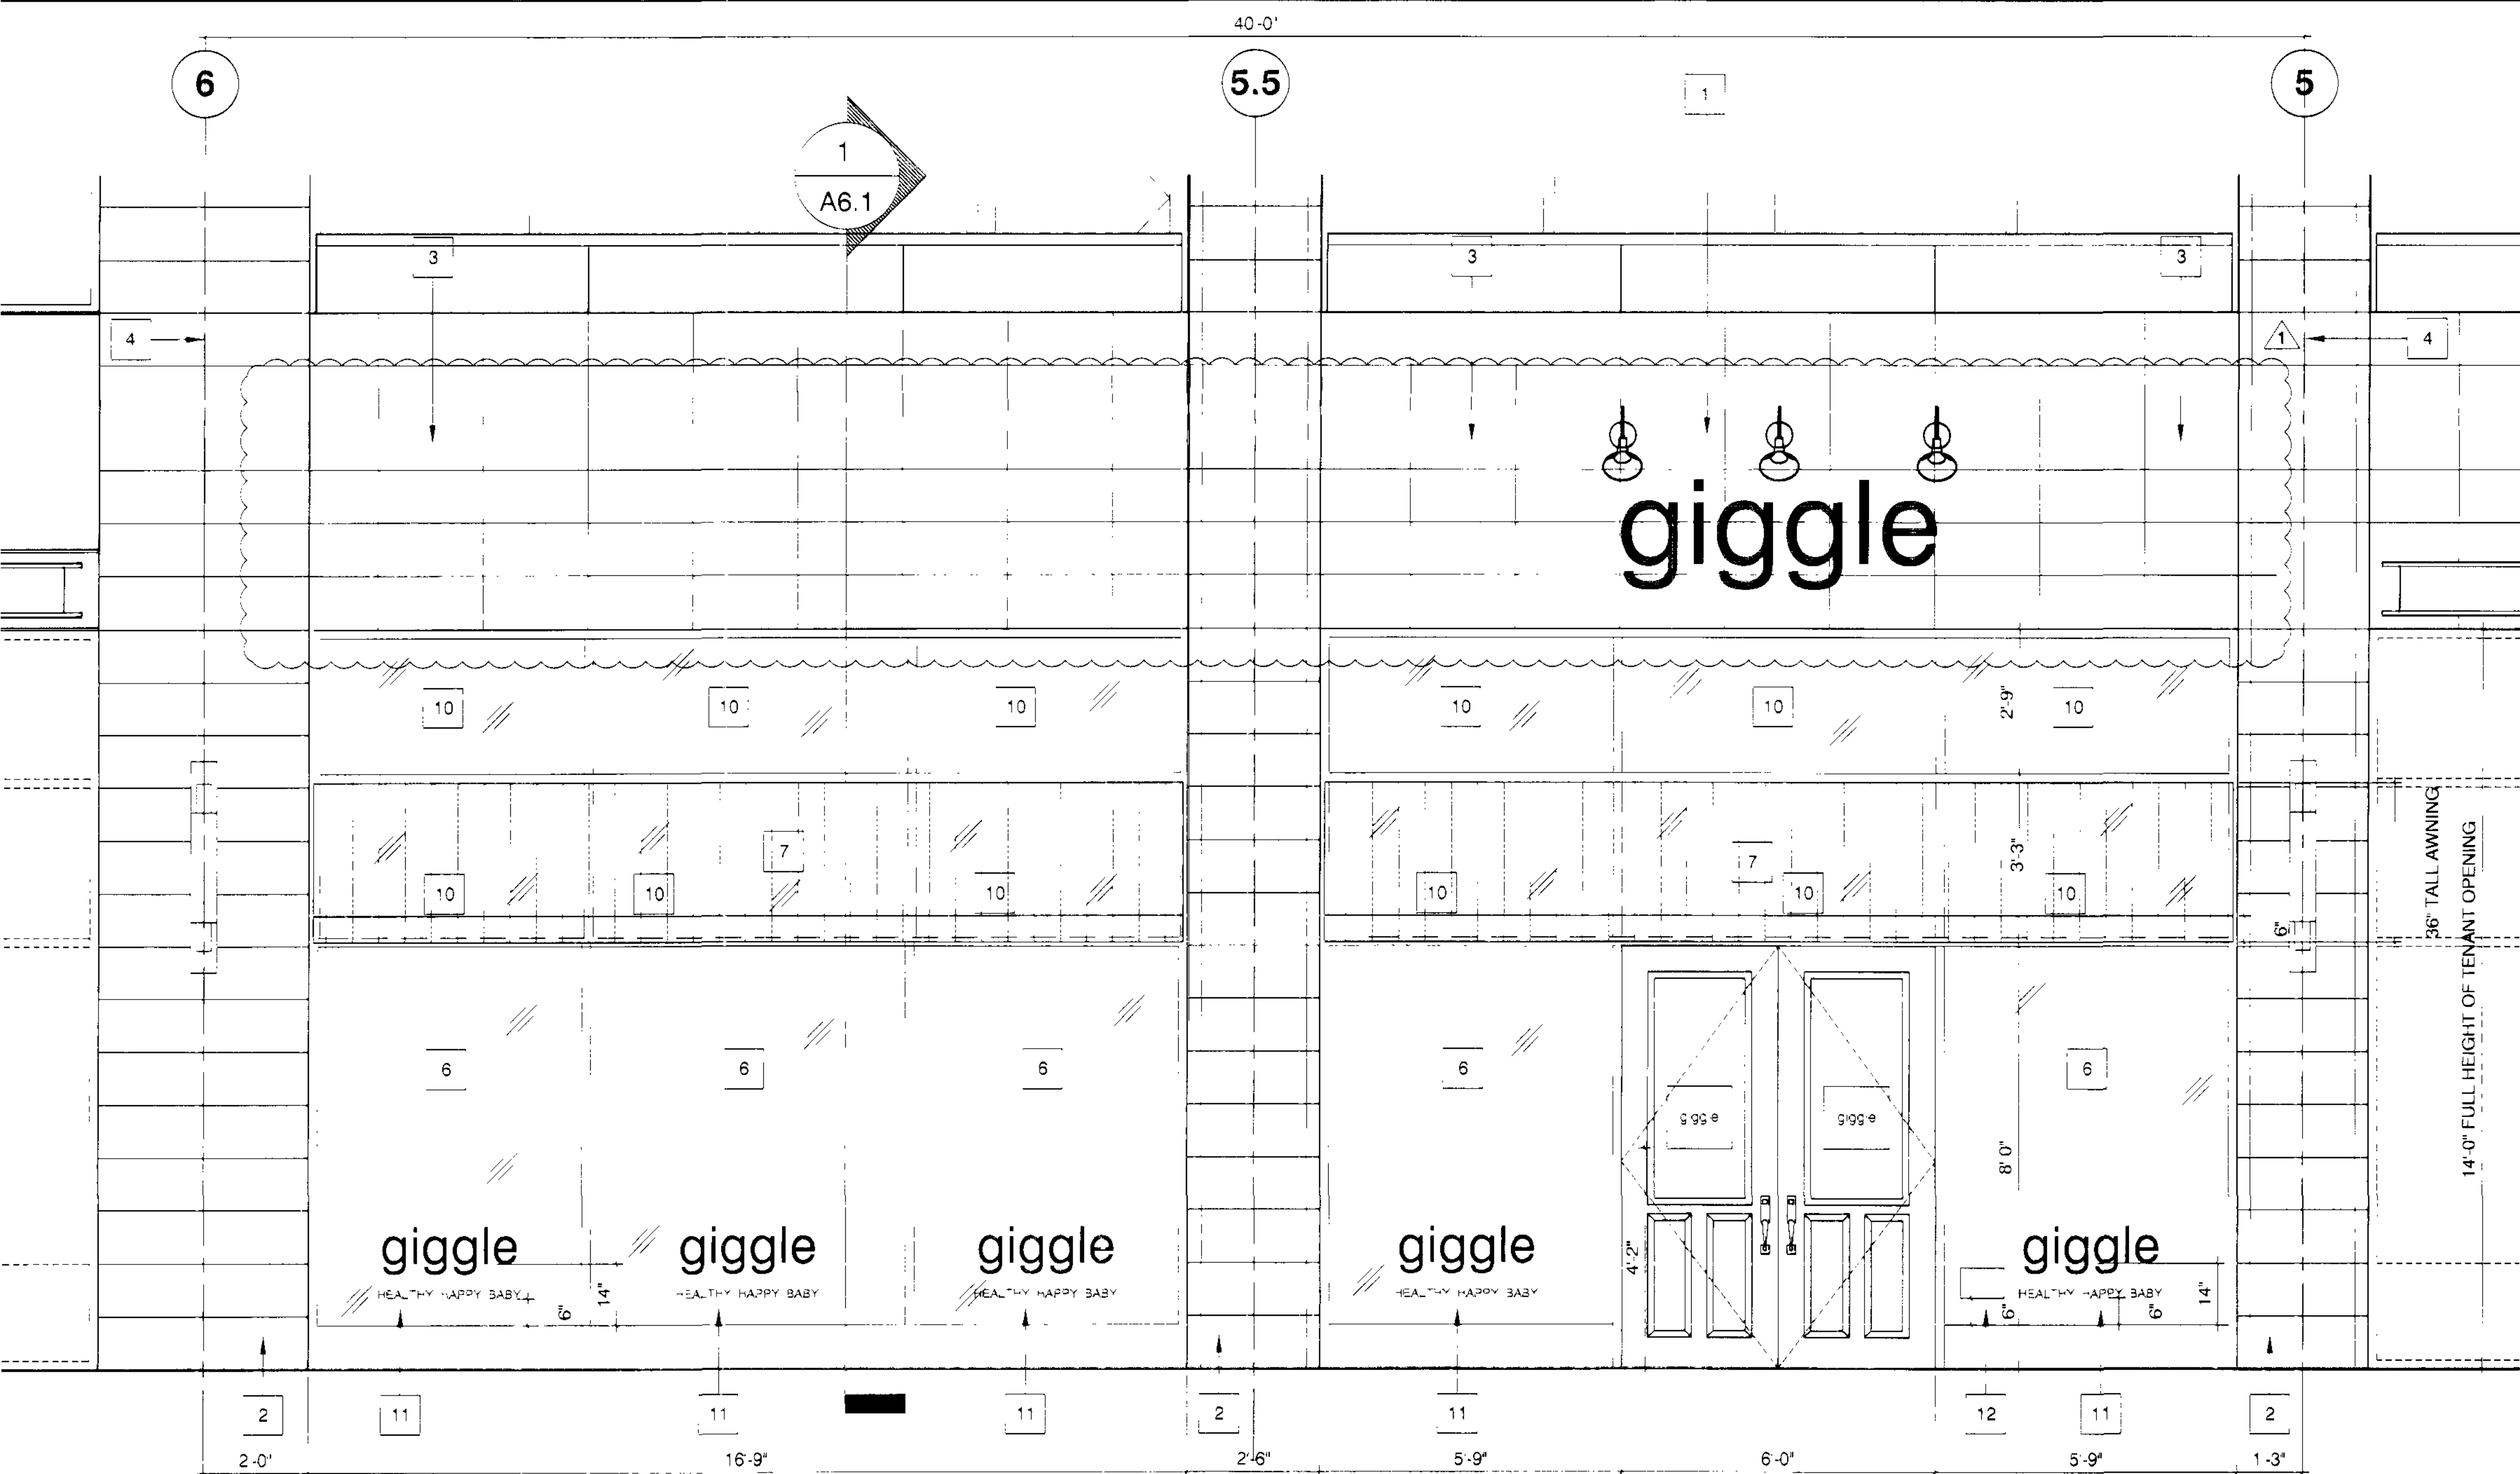

A STOREFRONT ELEVATION

STOREFRONT KEY NOTES

- 1 STOREFRONT SIGN W/ BLACK GOOSENECK LIGHTS ABOVE
- 2 NEUTRAL PIER
- 3 MALL FASCIA
- 4 LEASE LINE
- 5 WOOD DOORS W/ ALUMINUM FRAME 8'-0" HEIGHT, FINISH BLACK
- 6 STOREFRONT TRIFAB 400 SERIES ALUMINUM FRAMING TEMPERED GLASS MIN 1/2" THICKNESS, FINISH BLACK
- 7 NEW GIGGLE STRIPED AWNING ^{AW} SEE A4.1 FOR FINISHES
- 8 STOREFRONT SIGNAGE - BLACK INDIVIDUAL LETTERS FASTENED TO EXISTING FACADE
- 9 CLEAR 1/2" GLAZING - TEMPERED GLASS
- 10 CLEAR 1/2" GLAZING - NON-TEMPERED GLASS
- 11 INDICATES VINYL LOGO WINDOW DECALS
- 12 STORE HOURS WINDOW VINYL GRAPHIC
- 13

NEW ALUMINUM STOREFRONT SHALL BE INSTALLED INTO EXISTING FRAMED OPENING. STOREFRONT SHALL BE KAWNEER TRIFAB 400 SERIES - OR APPROVED EQUAL


GLAZED SYSTEM WITH MIN. 1/2" INSULATED TEMPERED GLASS. GC SHALL SUBMIT SHOP DRAWINGS FOR STOREFRONT APPROVAL PRIOR TO FABRICATION

SIGNAGE AS SHOWN IS DIAGRAMMATIC. THE ACTUAL SIZE, LOCATION, QUANTITY AND TYPE SIGNAGE IS SUBJECT TO LANDLORD AND CITY APPROVAL UNDER A SEPARATE SIGNAGE SUBMITTAL AND PERMITTING PROCESS AND MAY NOT BE AS SHOWN ON THESE DRAWINGS.

EXISTING STEEL CANOPY SHALL BE REMOVED. EXTERIOR FACADE SHALL BE REPAIRED TO A LIKE NEW CONDITION USING THE LANDLORD APPROVED FACADE MATERIALS. GC SHALL GRIND SMOOTH ALL INTERIOR CONDITIONS WHERE WELDS HAVE BEEN BROKEN FOR THE REMOVAL OF THE STEEL CANOPY.

FINISH LEGEND:

CODE	MATERIAL	MANUFACTURE	DESCRIPTION
AW	EXTERIOR AWNING	ASTRUP CO. WEBLON VINYL 800/ 786-7607	CP 2745-62" = PIRATE BLACK BACUSIDE DRAWINGS
	SEQUENCE AS LISTED AT RIGHT EACH STRIP TO BE 6" MAXIMUM		CP 2726-62" = DEEP RED CP 2703-62" = LIME GREEN CP 2704-62" = ISLAND TURQUOISE CP 2723-62" = PANAMA PURPLE CP 2728-62" = DEEP RED CP 2713-62" = SUNSET ORANGE CP 2790-62" = SAIL WHITE CP 2727-62" = PLUM CP 2723-62" = PANAMA PURPLE CP 2704-62" = ISLAND TURQUOISE CP 2790-62" = SAIL WHITE

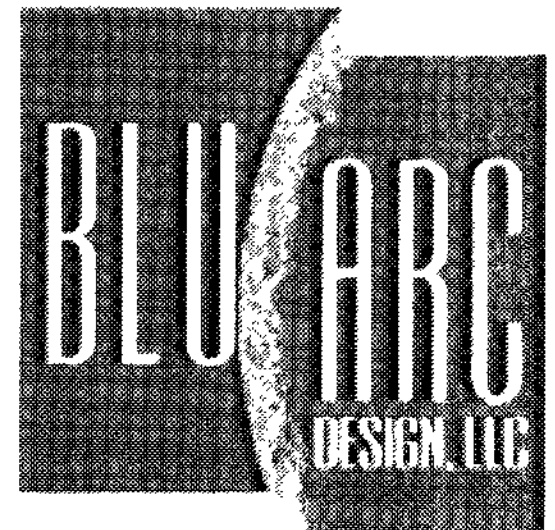

33 MUSIC SQUARE WEST
SUITE 106A
NASHVILLE, TENNESSEE 37203
615 227 7209
615 228 7218 FAX



giggle

SCOTTSDALE
QUARTER
15147 North
Scottsdale Rd.
Suite H1-170
Scottsdale, AZ
85254

Project No.	22-29-10
Drawn By	RW
Checked By	DGC
Issued Date	06-24-10
Revision	No. Date
Tenant Storefront Rev	07-07-10

Materials herein are for use by authorized contractors, designers and subcontractors in connection with this project. Only A, C dimensions in these drawings shall have precedence over all other dimensions. Contractors shall be responsible to verify all dimensions and conditions on the job.

Sheet Title
**STOREFRONT
PLAN/
ELEVATION**

Sheet No.
A6

85-DR-2010