
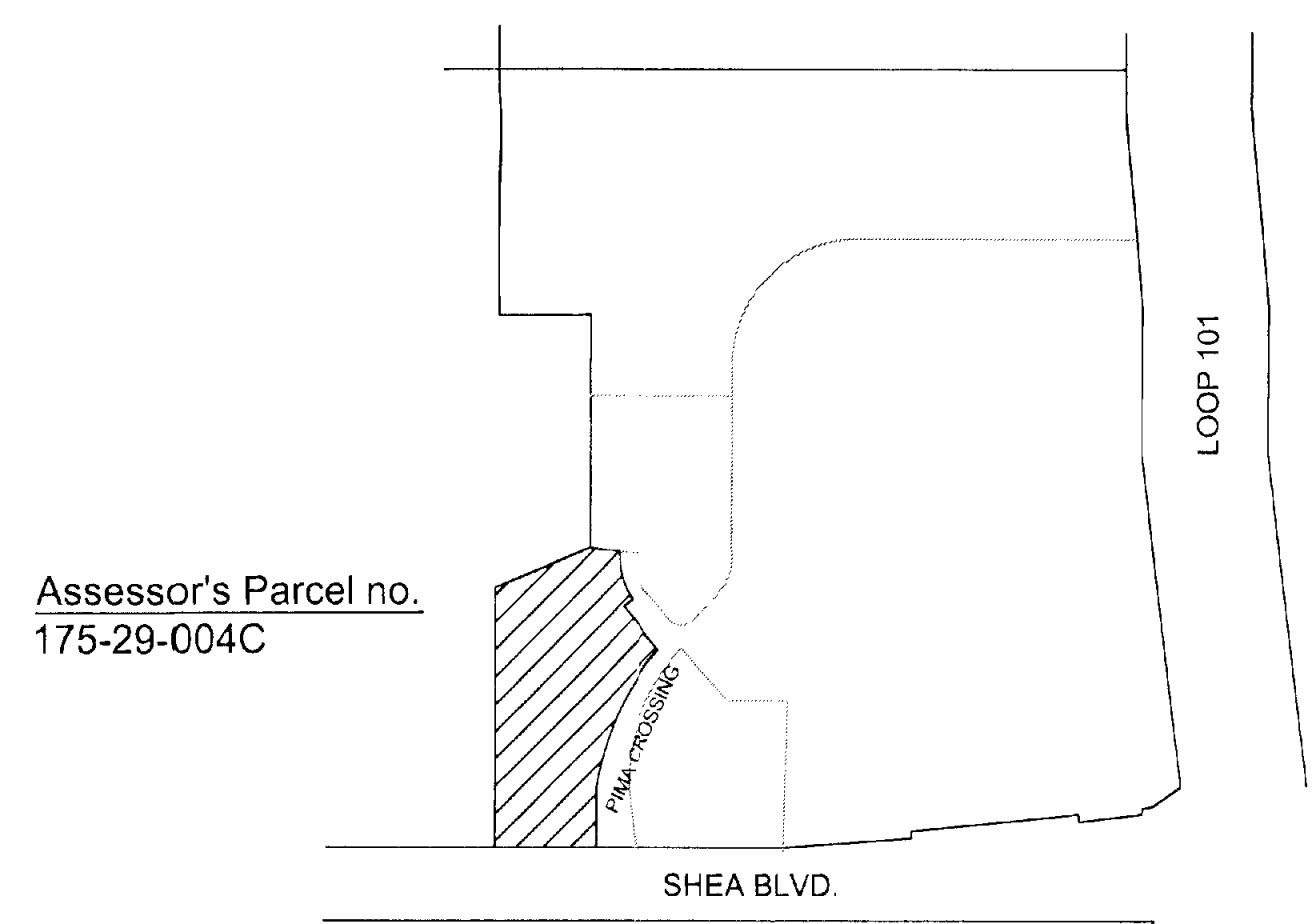
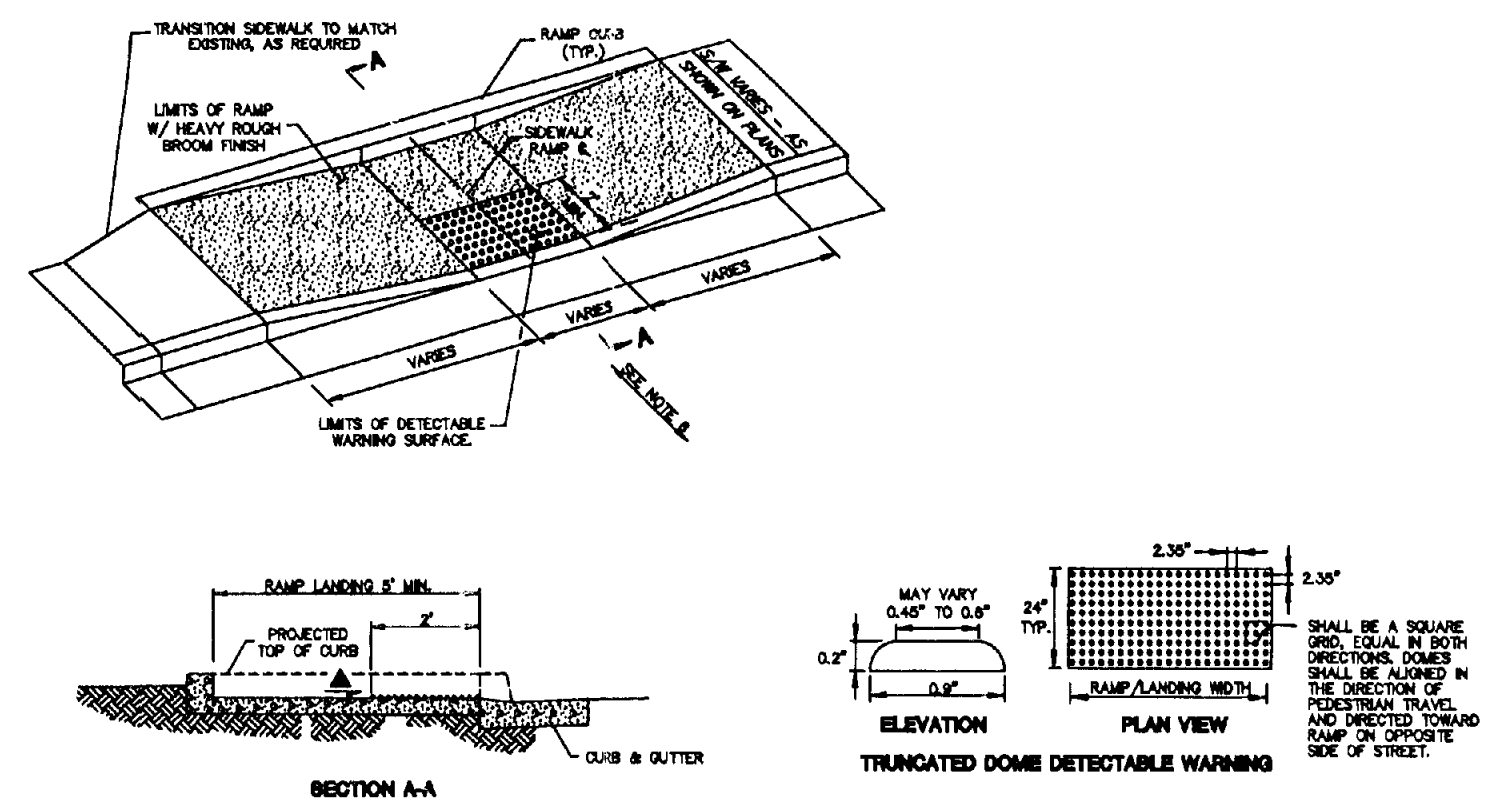
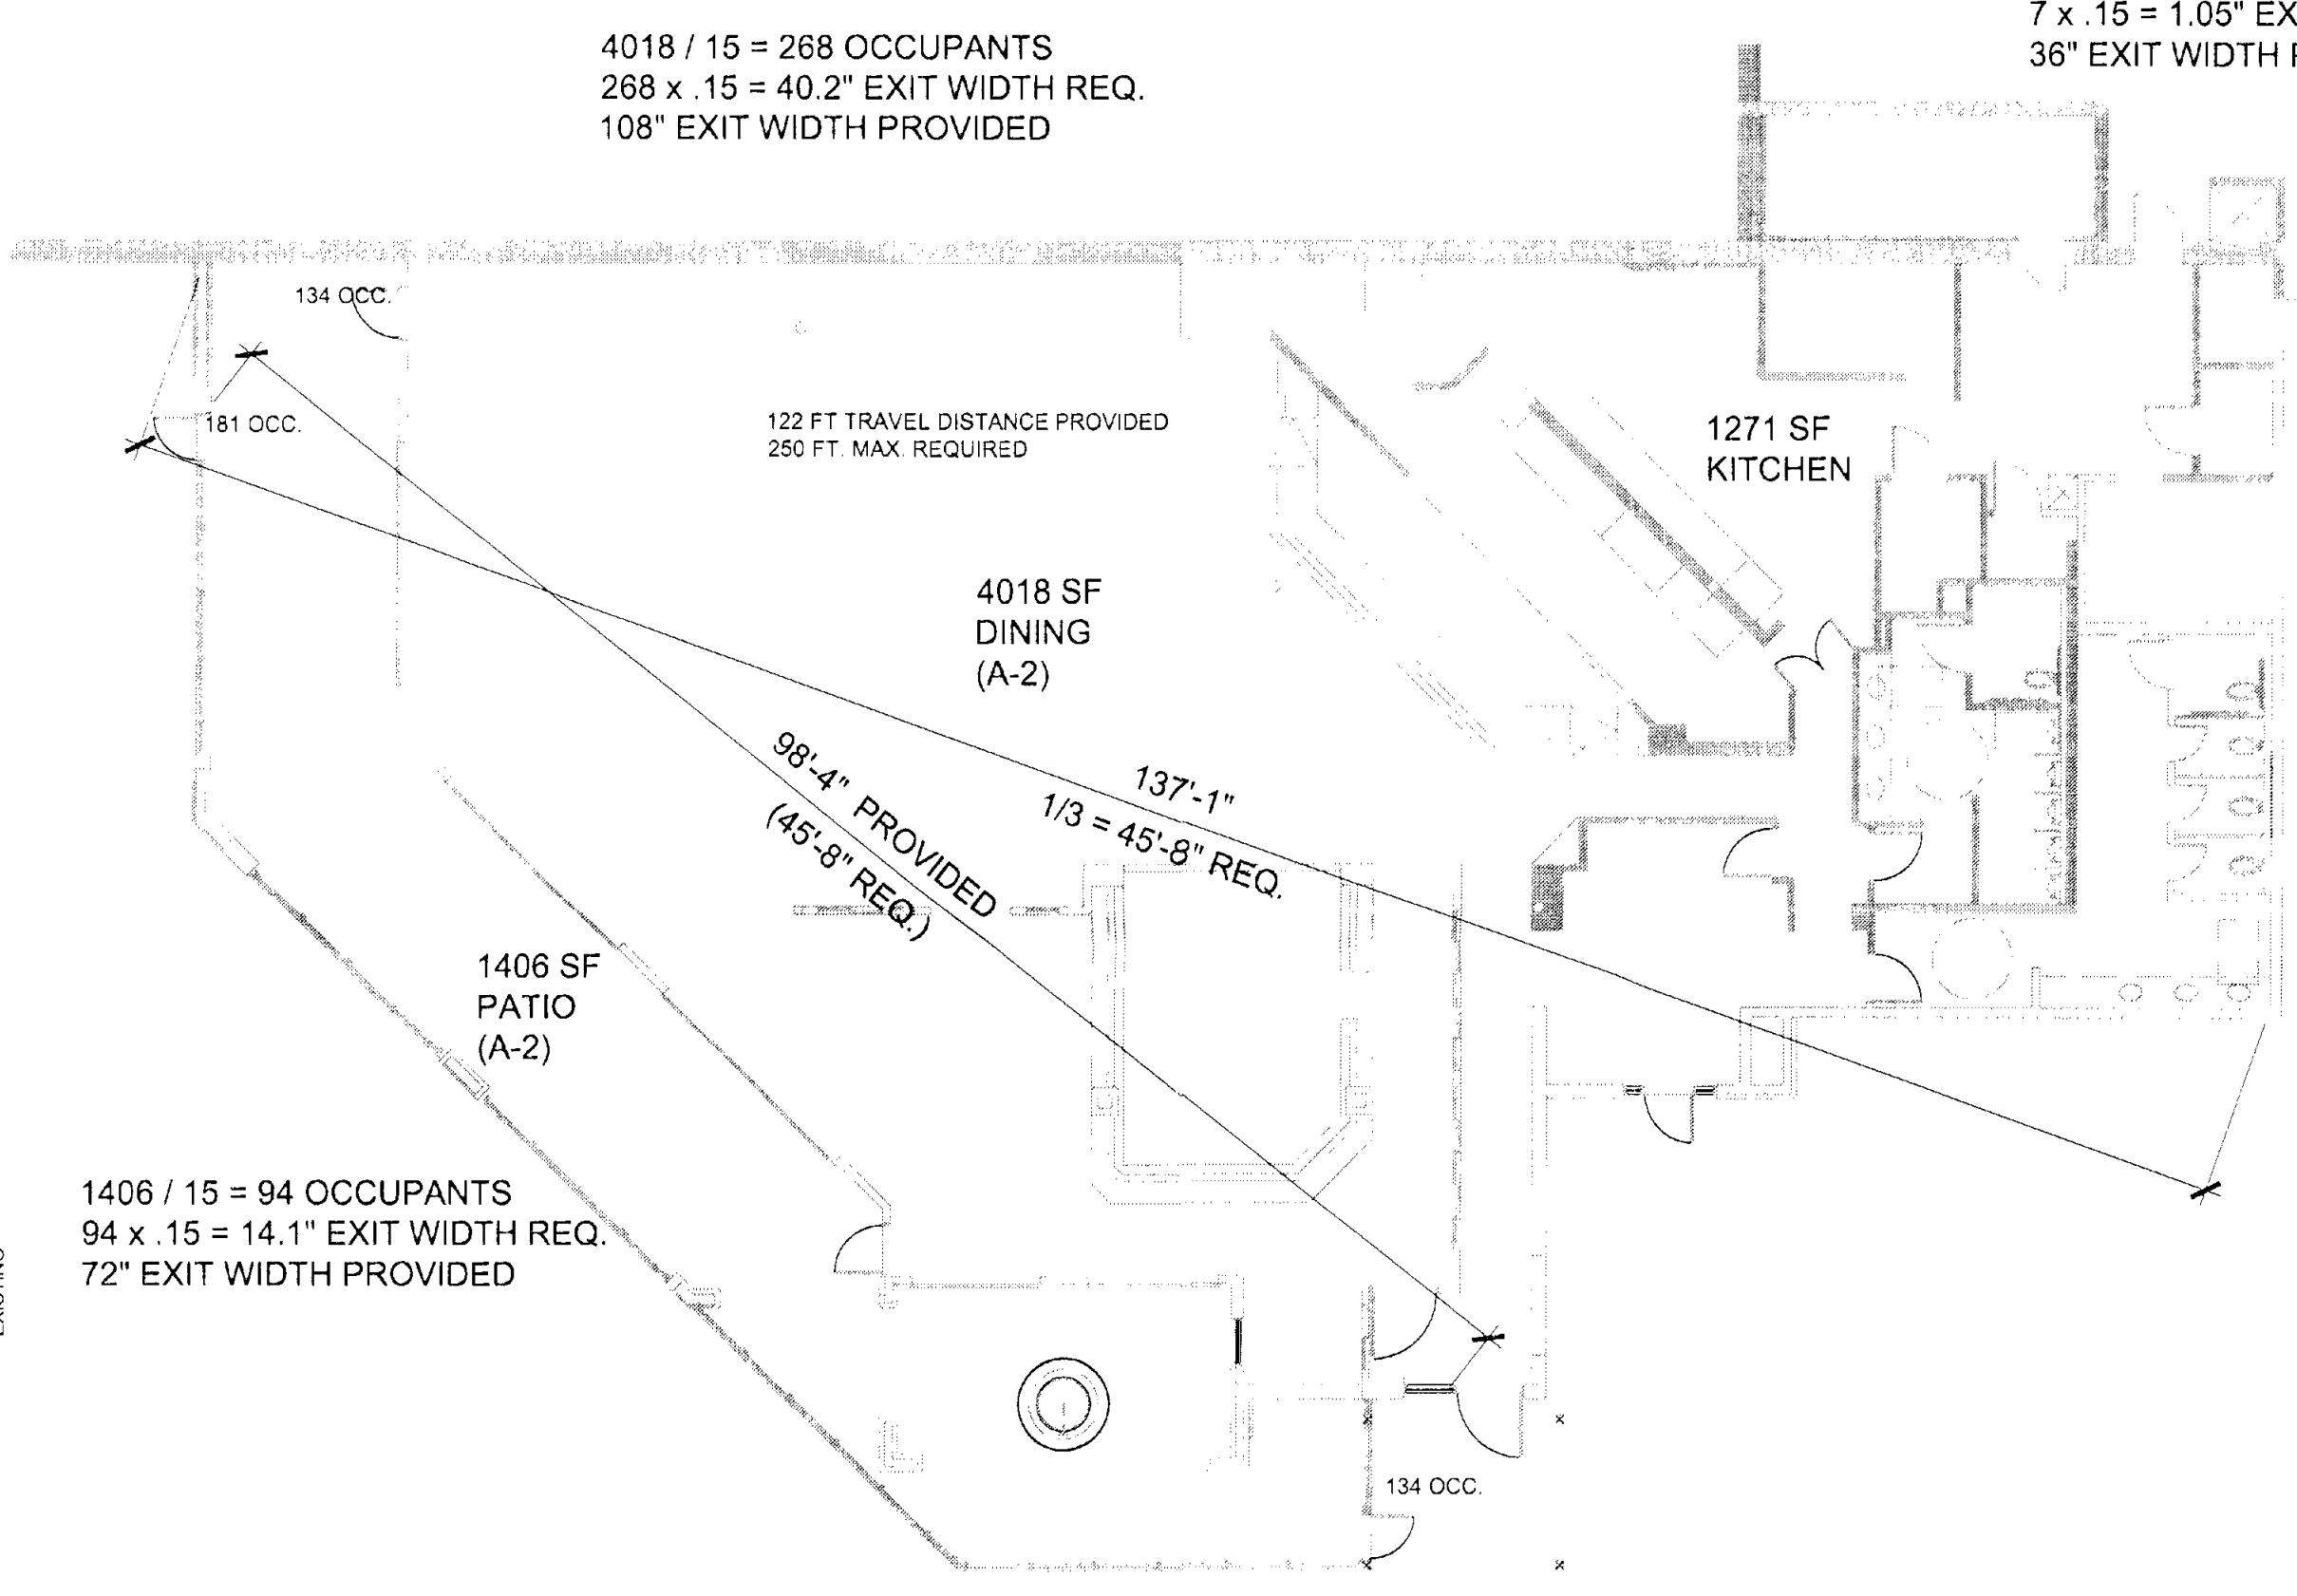


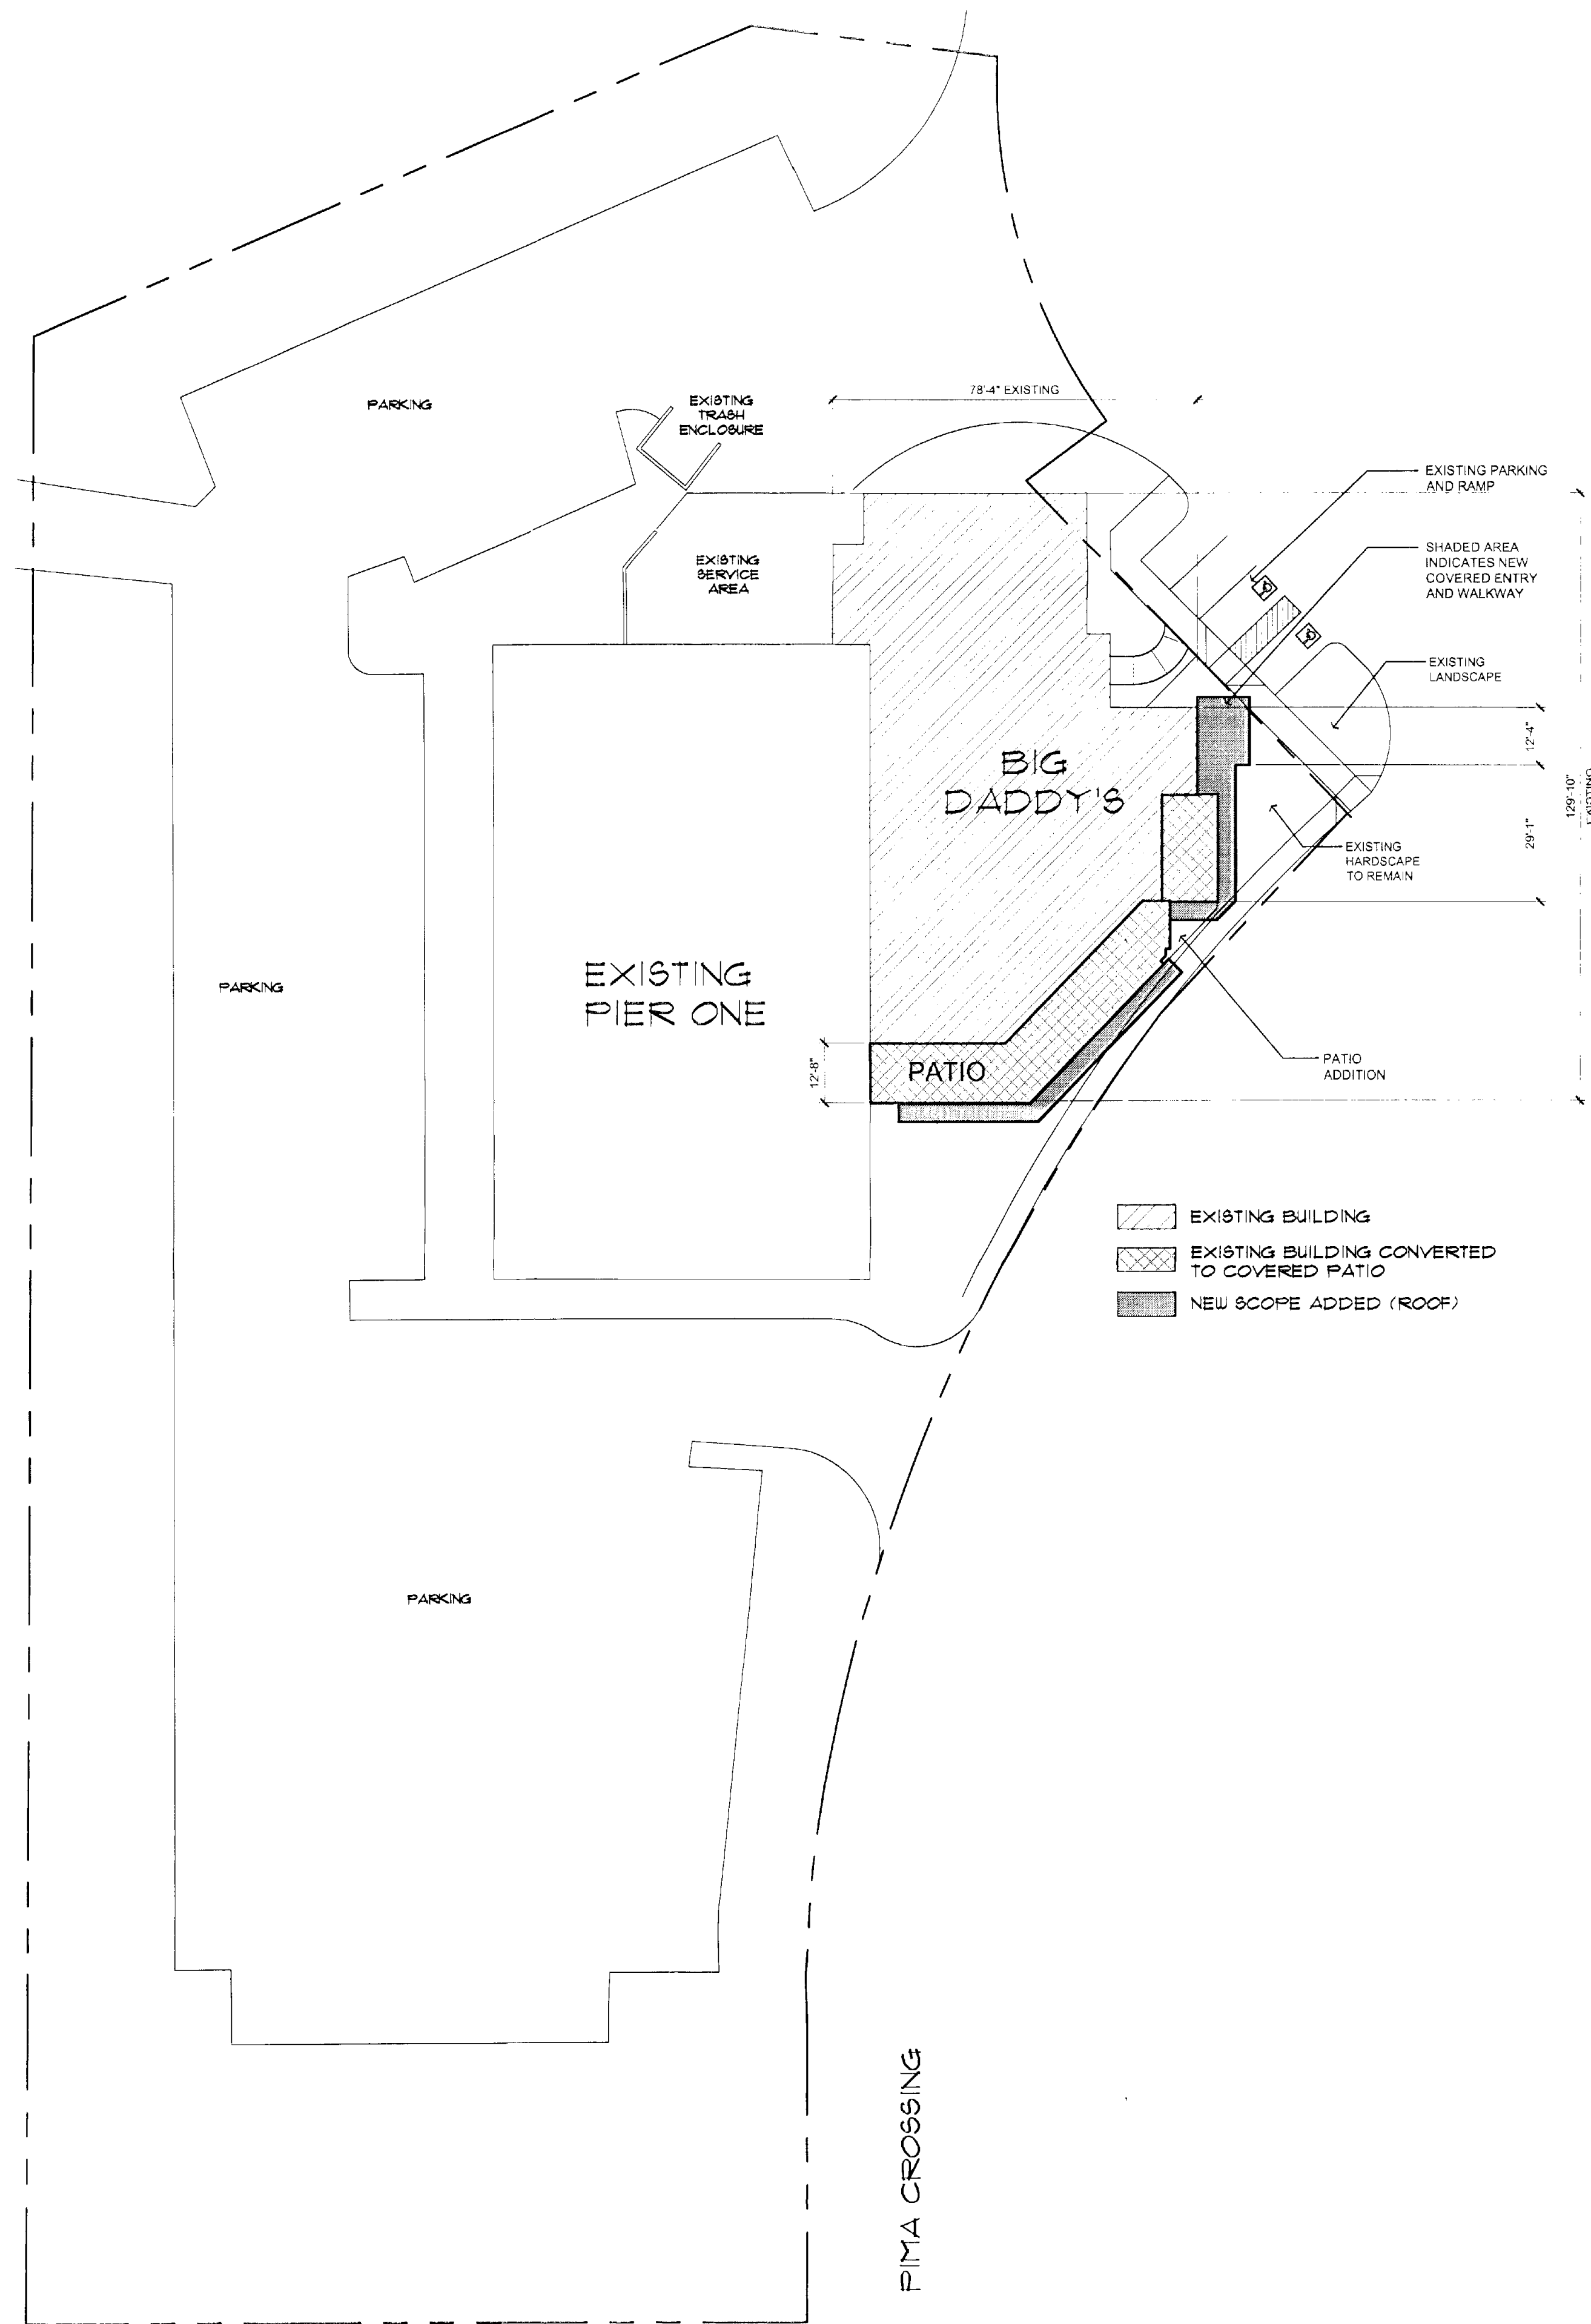

NelsenPartners
 Nelson Partners, Inc.
 Architecture Planning Interiors
 Austin - Scottsdale
 15210 N. Scottsdale Road, Suite 300
 Scottsdale, Arizona 85254
 Tel: 480.949.8800
 Fax: 480.949.6801
 www.nelsenpartners.com

Professional Engineer Seal:
 23515
 GEORGE A. MELARA
 P.E.
 ARIZONA U.S.A.
 Expires 12-31-2012

BIG DADDY'S BBQ
 PIMA CROSSING - 8608 PIMA
 SCOTTSDALE, AZ

Date
 JANUARY 29, 2010


APPROVED
 6/25/2010
 DATE

Drawings and specifications shall be the responsibility of the architect and shall not be duplicated, used, or disclosed without written consent of the architect.

© 2008 NELSEN PARTNERS, INC.


Project No.
 39650

A110
 PARTIAL ARCHITECTURAL
 SITE PLAN

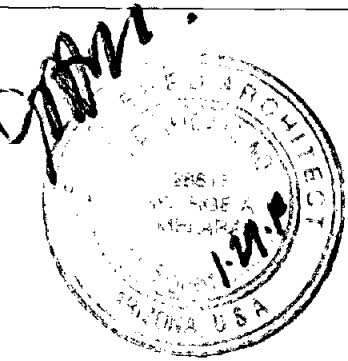

BIG DADDY'S BBQ
PIMA CROSSING - 8608 PIMA
Scottsdale, Arizona


Date
January 29, 2010

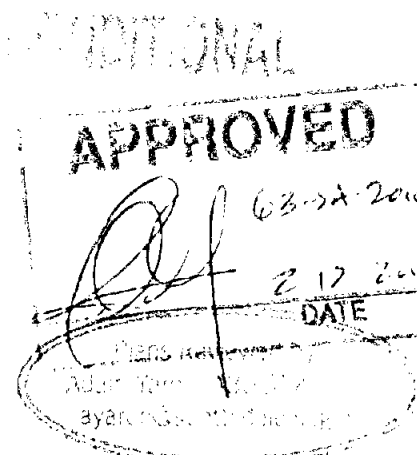

Drawings and written material appearing herein constitute original and unpublished work of the architect and may not be duplicated, used, or disclosed without written consent of the architect.

© 2008 NELSEN PARTNERS, INC.

Project No.
39650

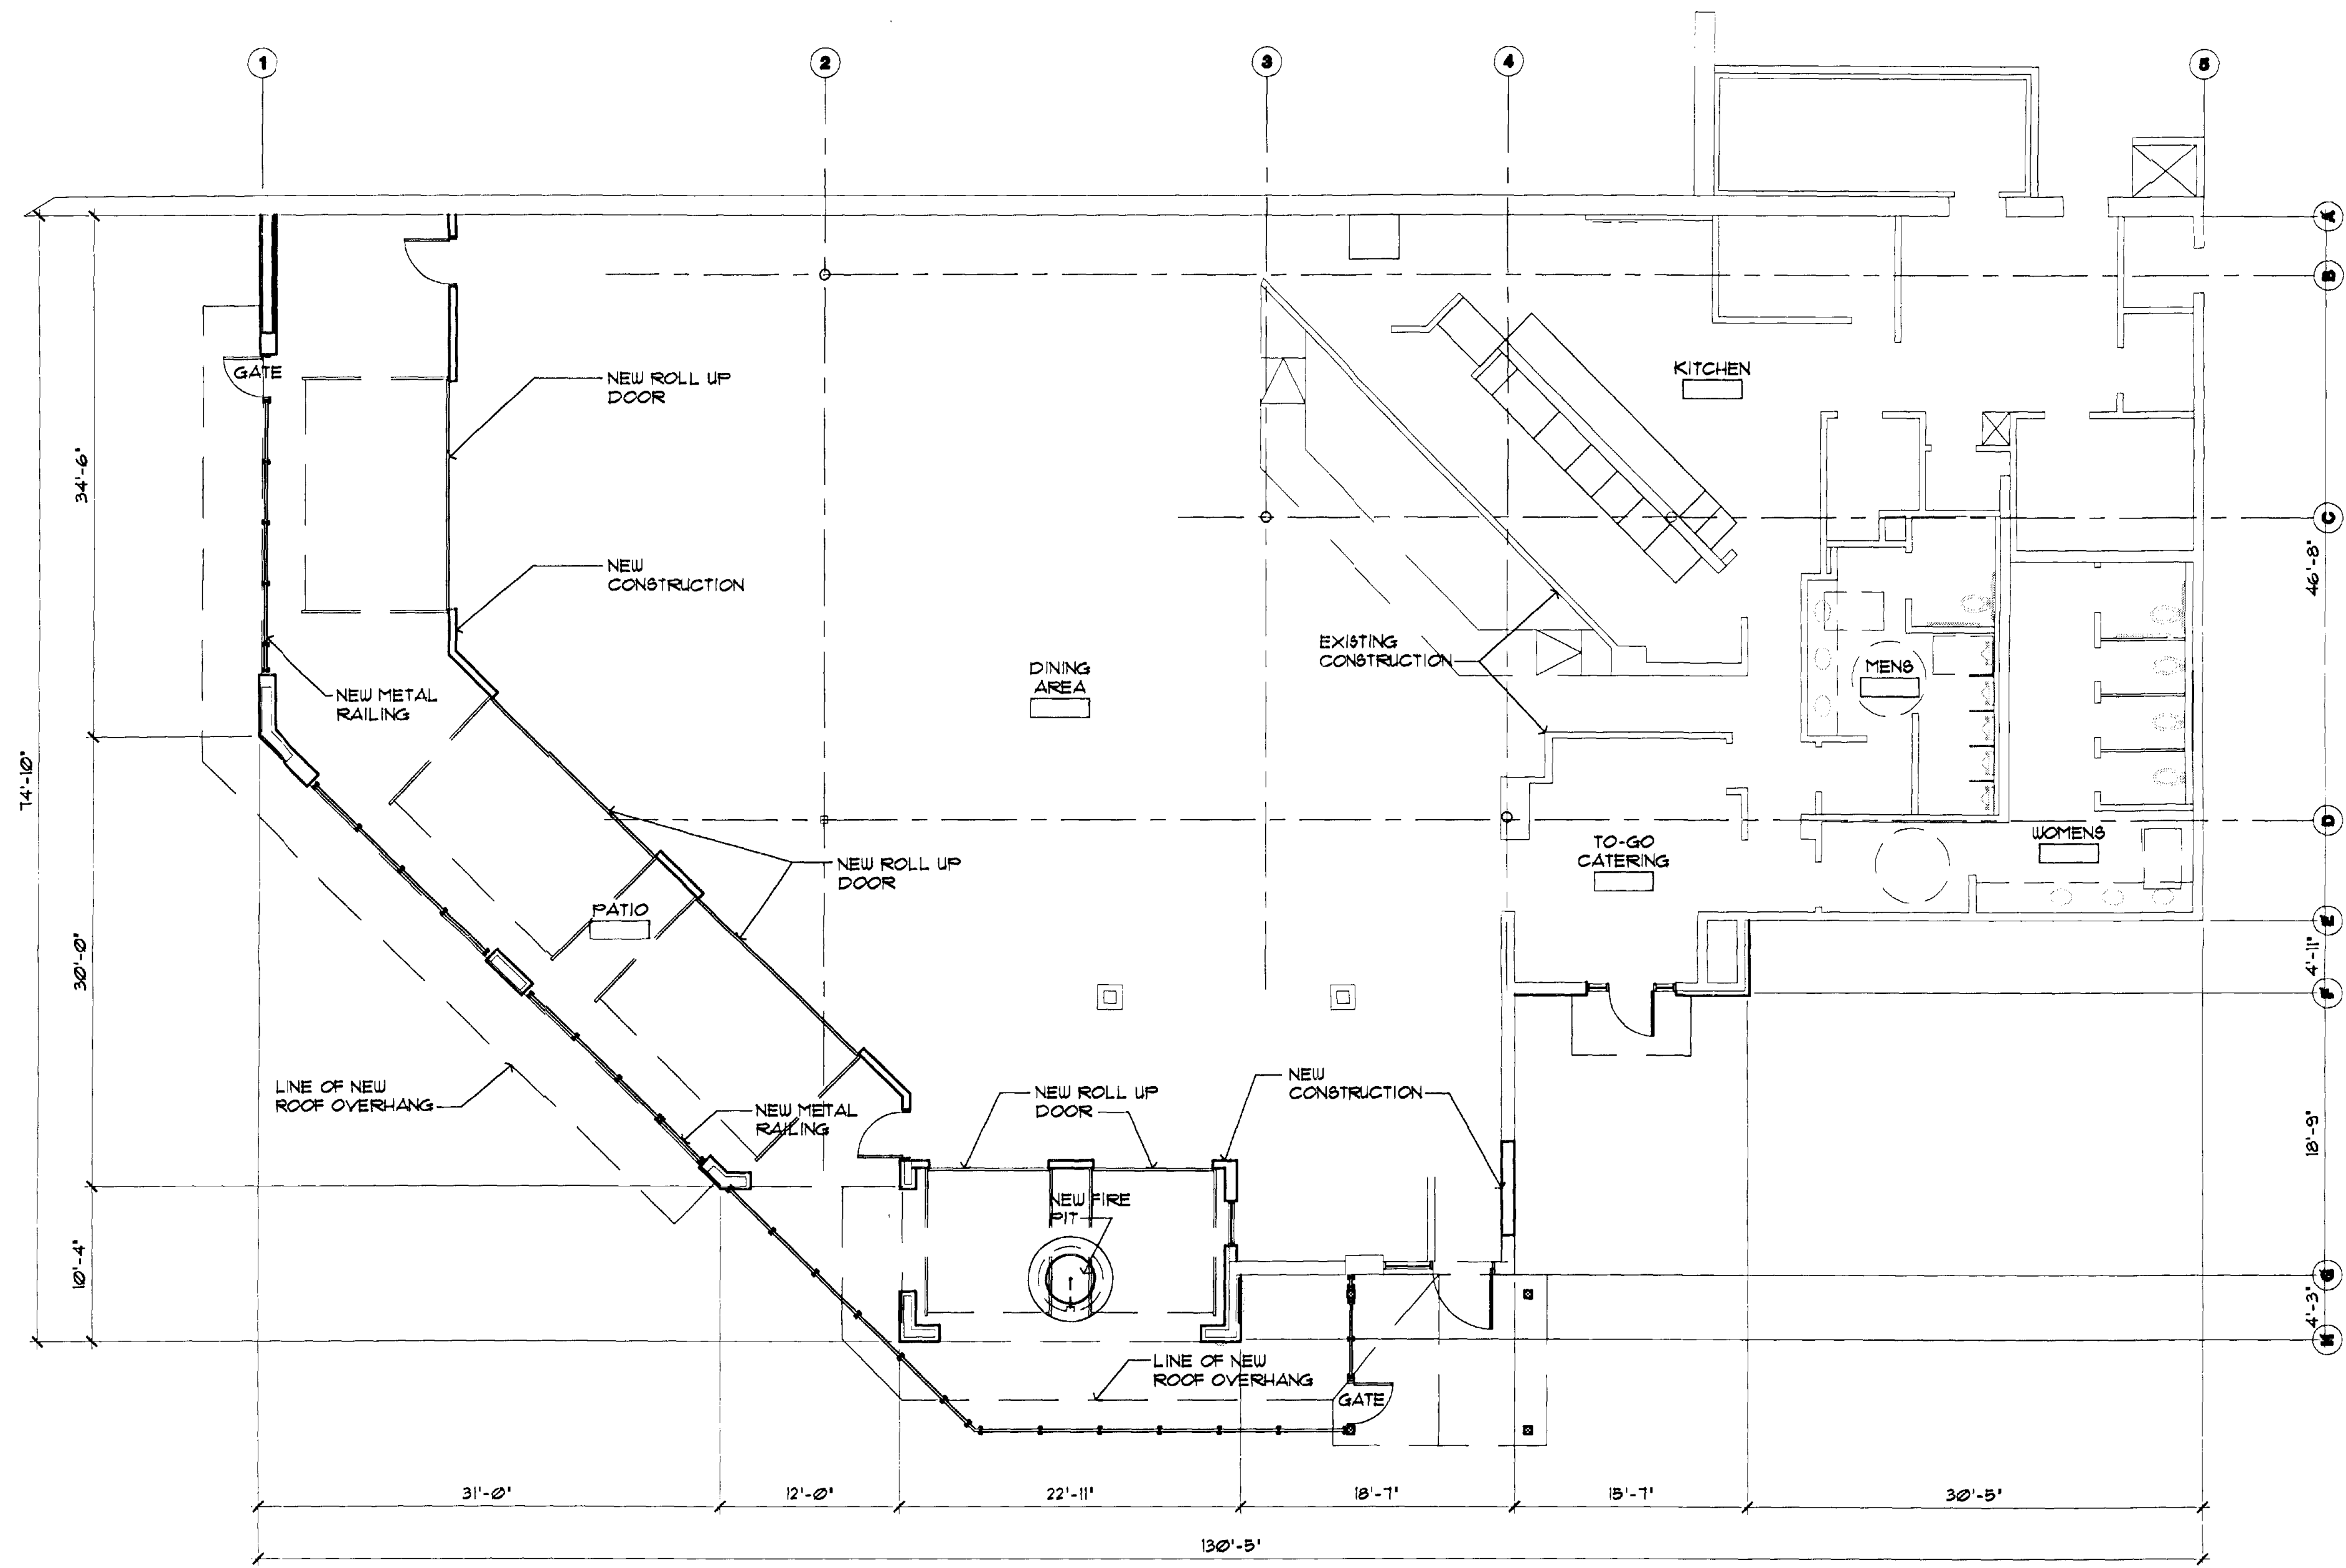

 - **01 FIRST FLOOR PLAN**
SCALE: 1/8"=1'-0"