


ELEVATION NOTES:

1. SEE A801.B FOR ALL MATERIAL DESCRIPTIONS, FINISHES AND COLORS.
2. ALL MATERIALS RETURN TO ADJACENT SURFACE. U.O.N. IN PLANS AND/OR DETAILS.
3. EXT. LIGHTS TO BE CENTERED ON PLASTER.
4. F.O.C. TO BE CENTERED ON ASSOCIATED PLASTER.
5. ALL DISHED AREAS TO BE CO-ORDINATED W/ TENANT.
6. SEE DWGS. A3001.B AND A3020.B FOR EXT. LIGHTING FIXTURE DETAILS.
7. LIGHTING REVIEW UNDER SEPARATE SUBMITTAL 
8. SEE WINDOW SCHEDULES (A804.B AND A806.B) FOR GLAZING TYPES.

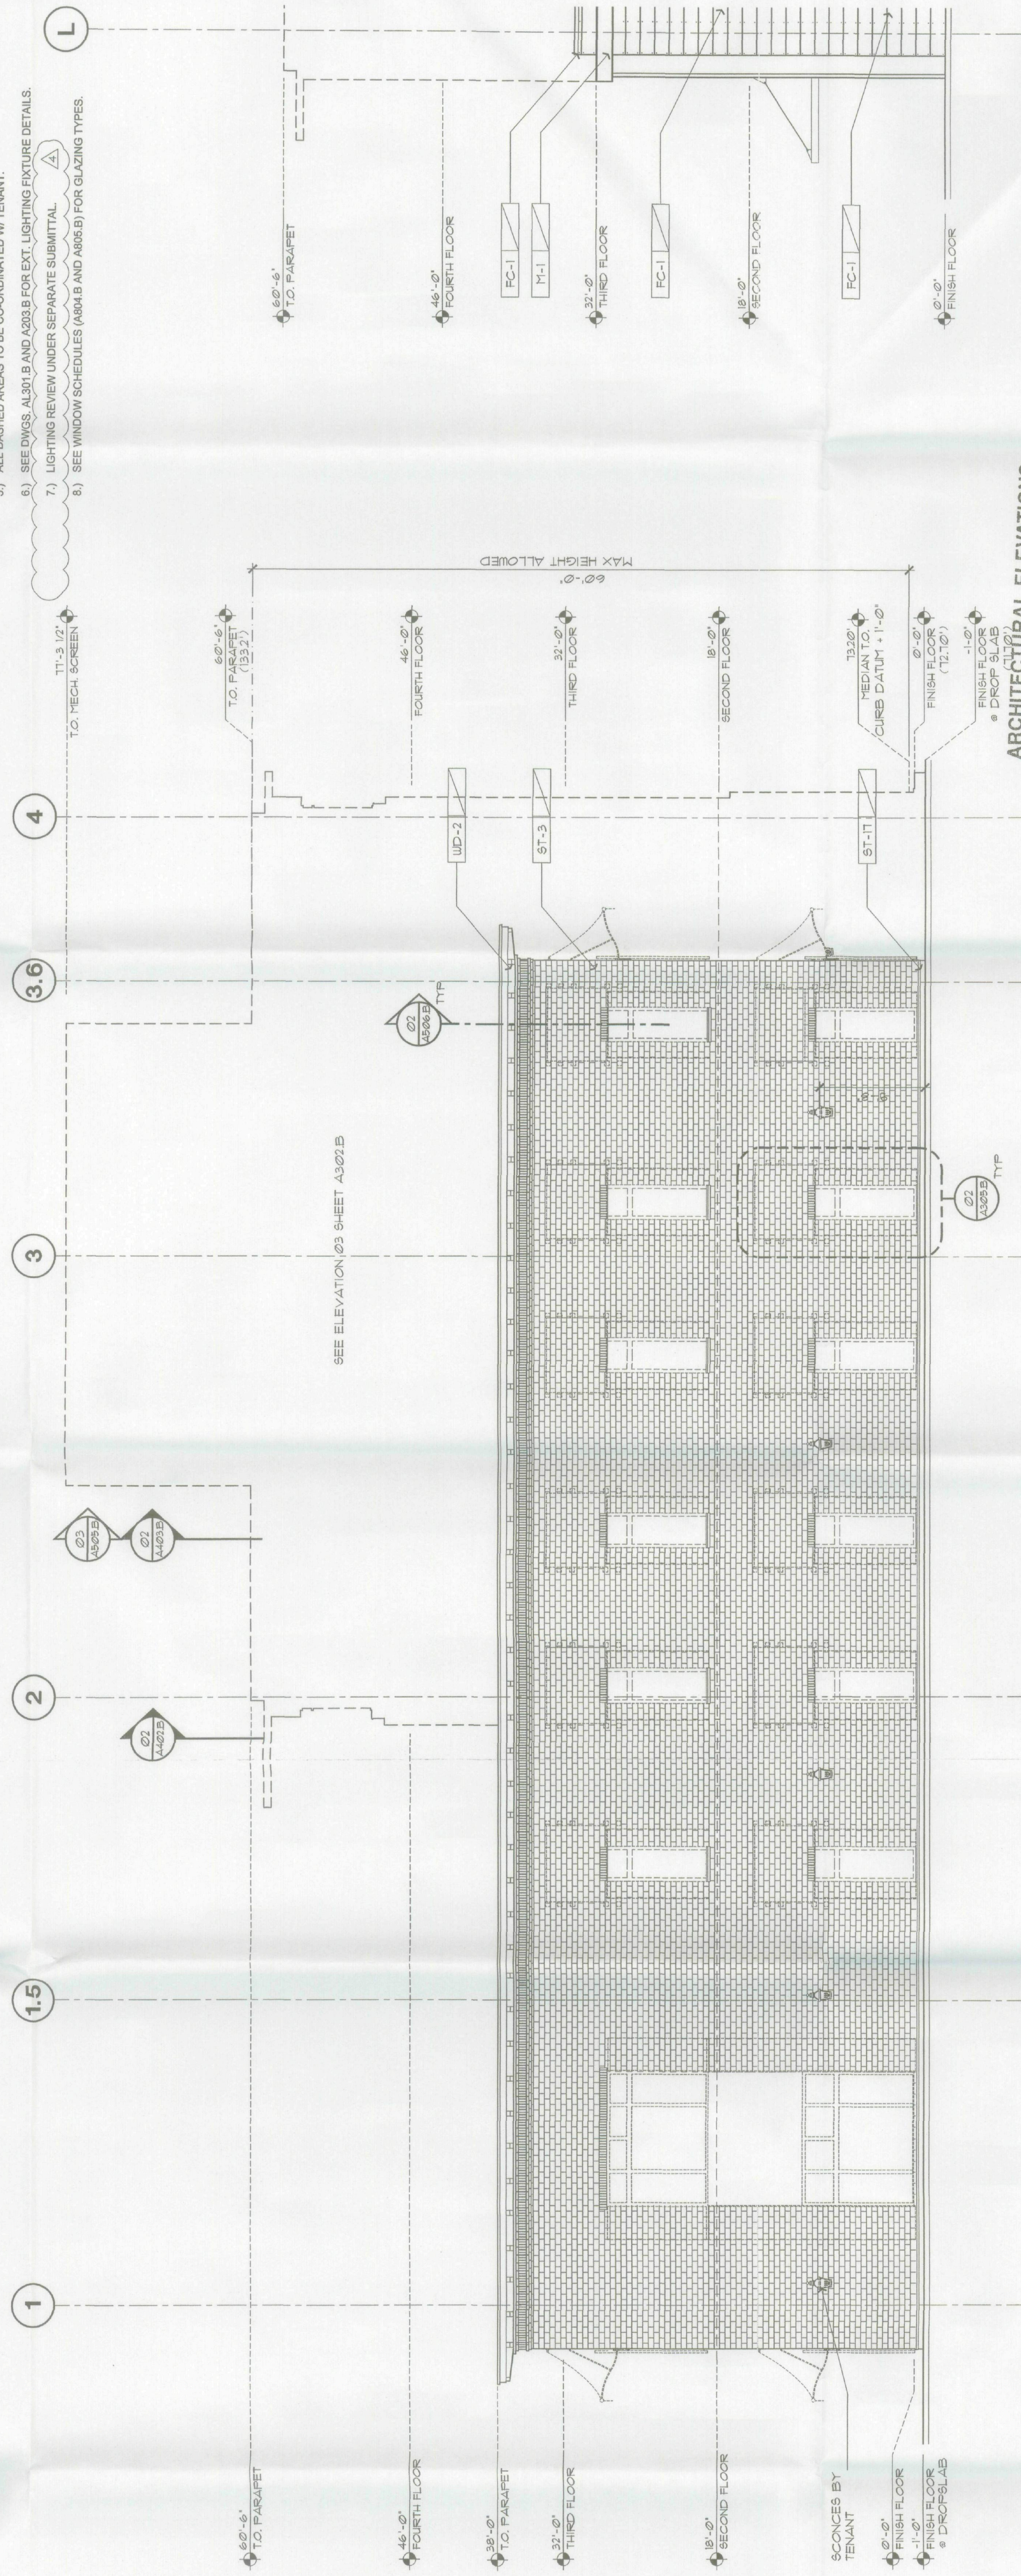

APPROVED
ARCHITECTURAL ELEVATIONS
(11/10)

BY THE CITY OF SCOTSDALE PLANNING DEPARTMENT
10-12-2007 1580-07-6 CASE NUMBER APPROVED BY: [Signature] DATE: 2/25/08
CONSTRUCTION AND INSTALLATION SHALL BE IN ACCORDANCE WITH THIS PLAN AND ANY AND ALL DEVIATIONS WILL REQUIRE REAPPROVAL

**BUILDING B
PARTIAL SOUTH ELEVATION**

SCALE: 1/8" = 1'-0"

REF.

REF:

SCALE: 1/8" = 1'-0"

