




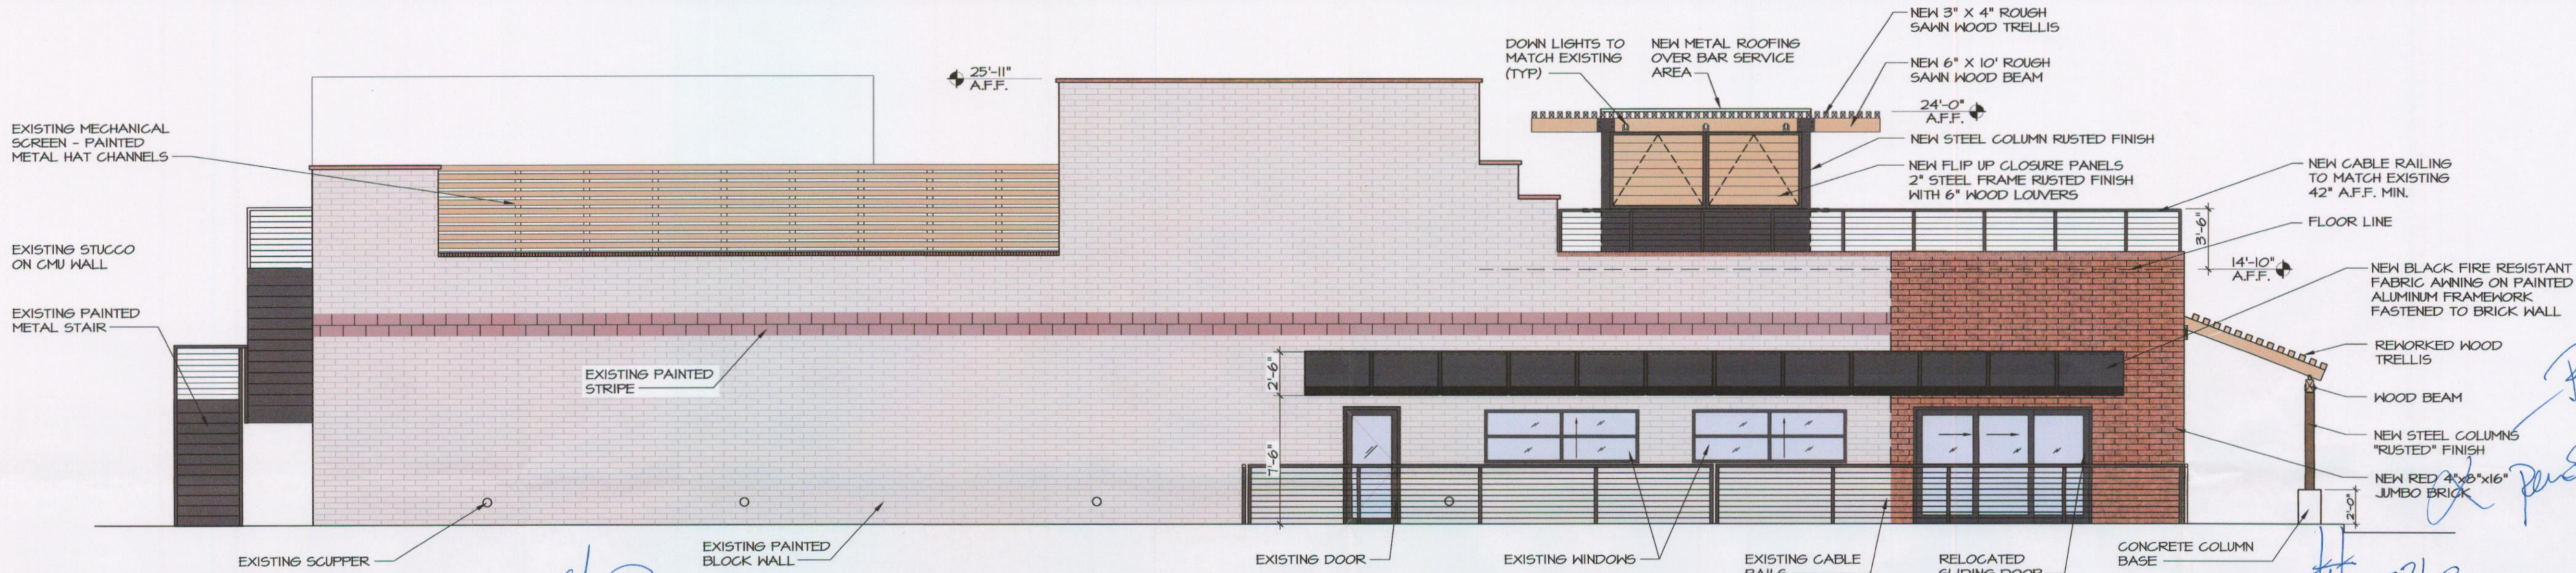


1 NORTH ELEVATION
SCALE: 3/16"=1'-0"

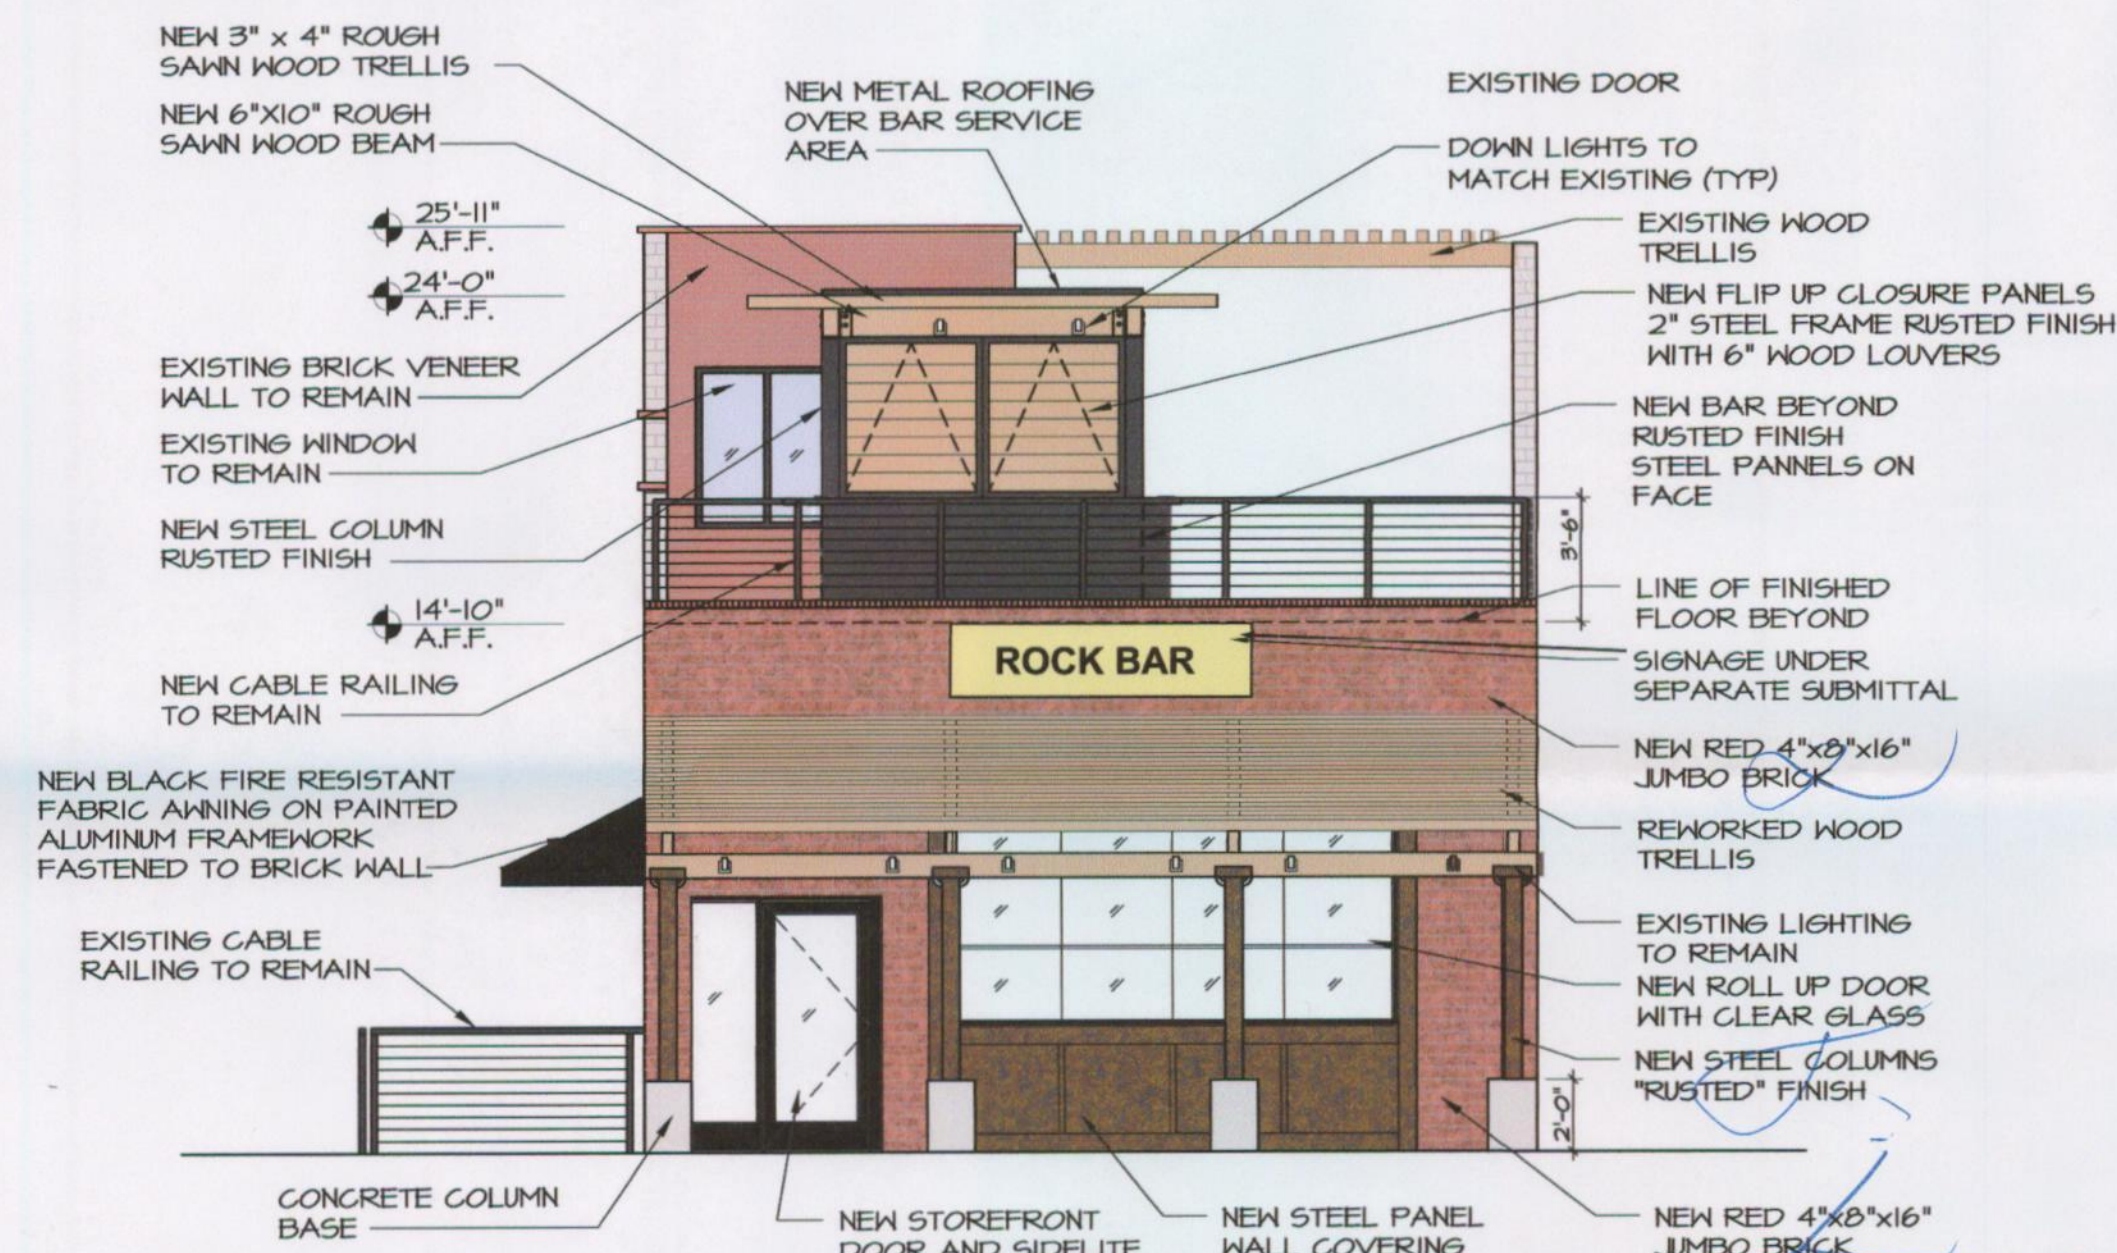

2 WEST ELEVATION
SCALE: 3/16"=1'-0"

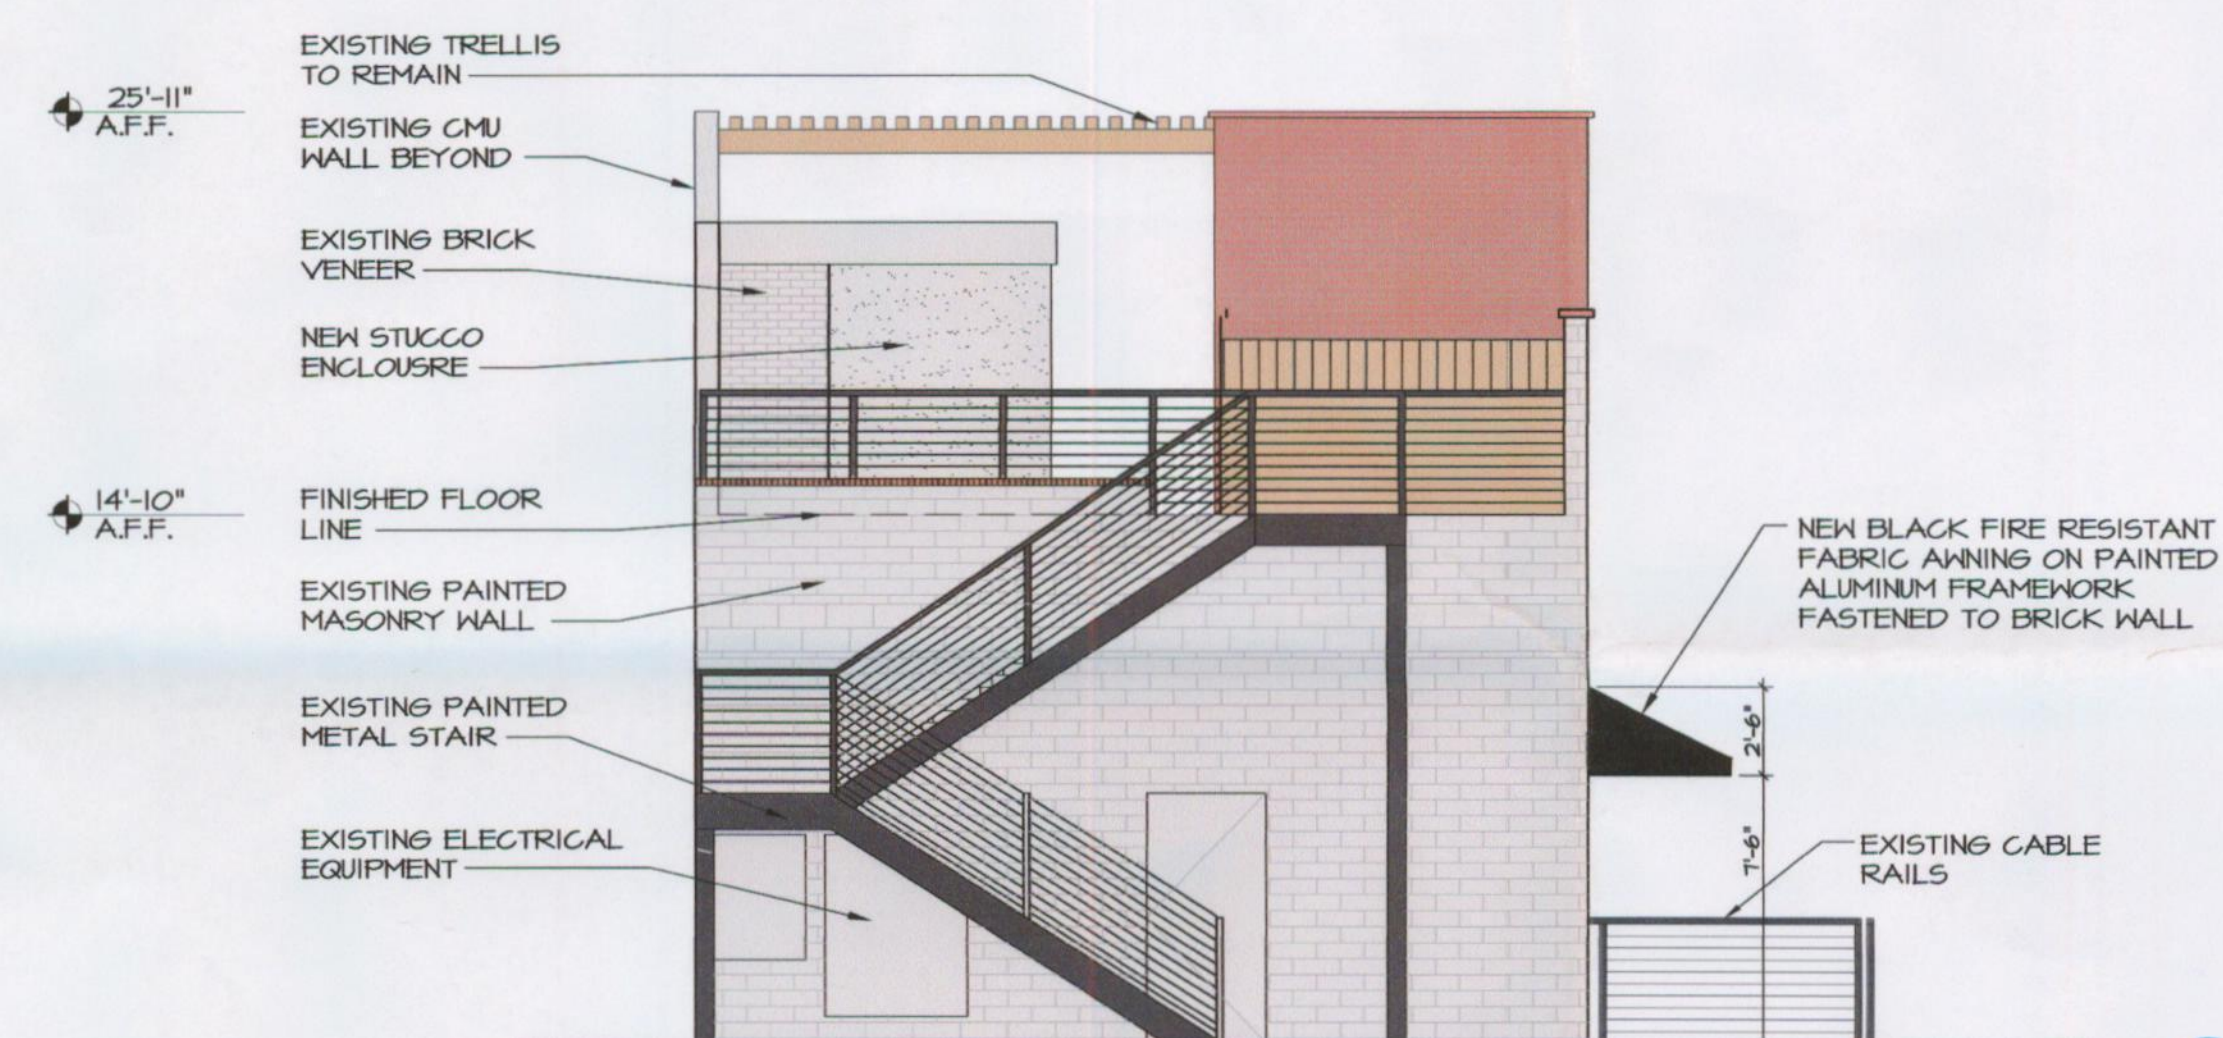

3 EAST ELEVATION
SCALE: 3/16"=1'-0"

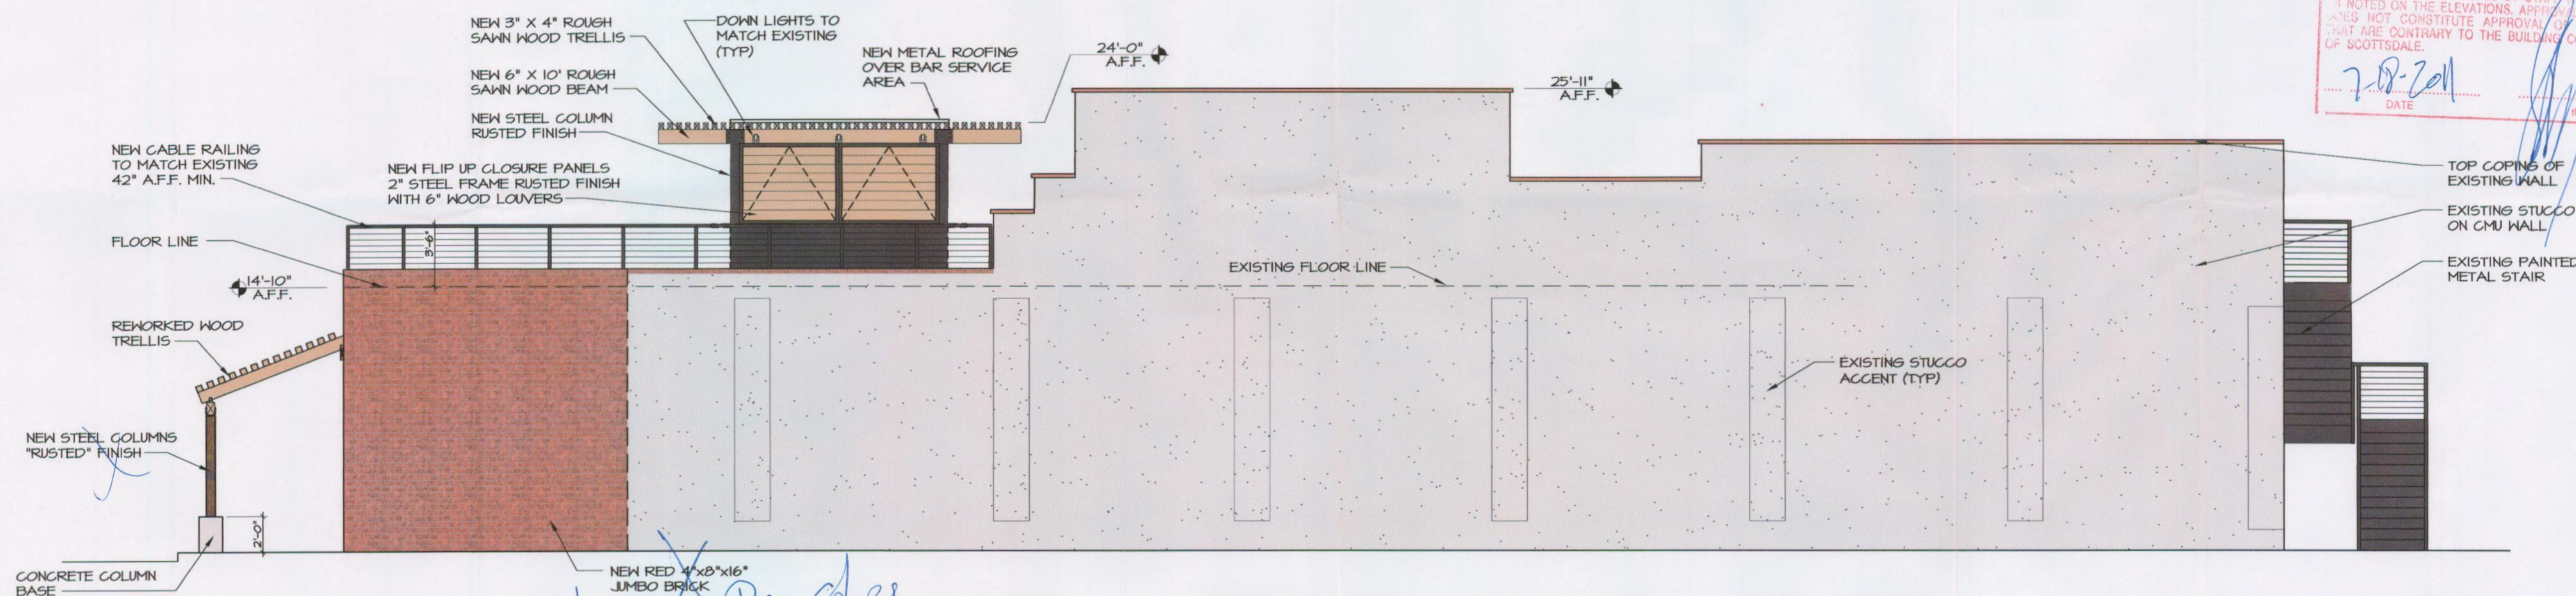

4 SOUTH ELEVATION
SCALE: 3/16"=1'-0"



SIXTY FIRST PLACE ARCHITECTS, LTD.
7120 EAST INDIAN SCHOOL, SUITE L
SCOTTSDALE, ARIZONA 85251
PHONE (480) 947-6844 FAX (480) 947-9518

ROCK BAR INC.
4245 N. CRAFTSMAN COURT
SCOTTSDALE, ARIZONA
EXTERIOR ELEVATIONS



REVISIONS	DATE

**SIXTY
FIRST
PLACE
ARCHI
TECTS**

JOB NUMBER
11024

DATE
7/7/11

SHEET NO.
SA-2

STAFF APPROVAL