



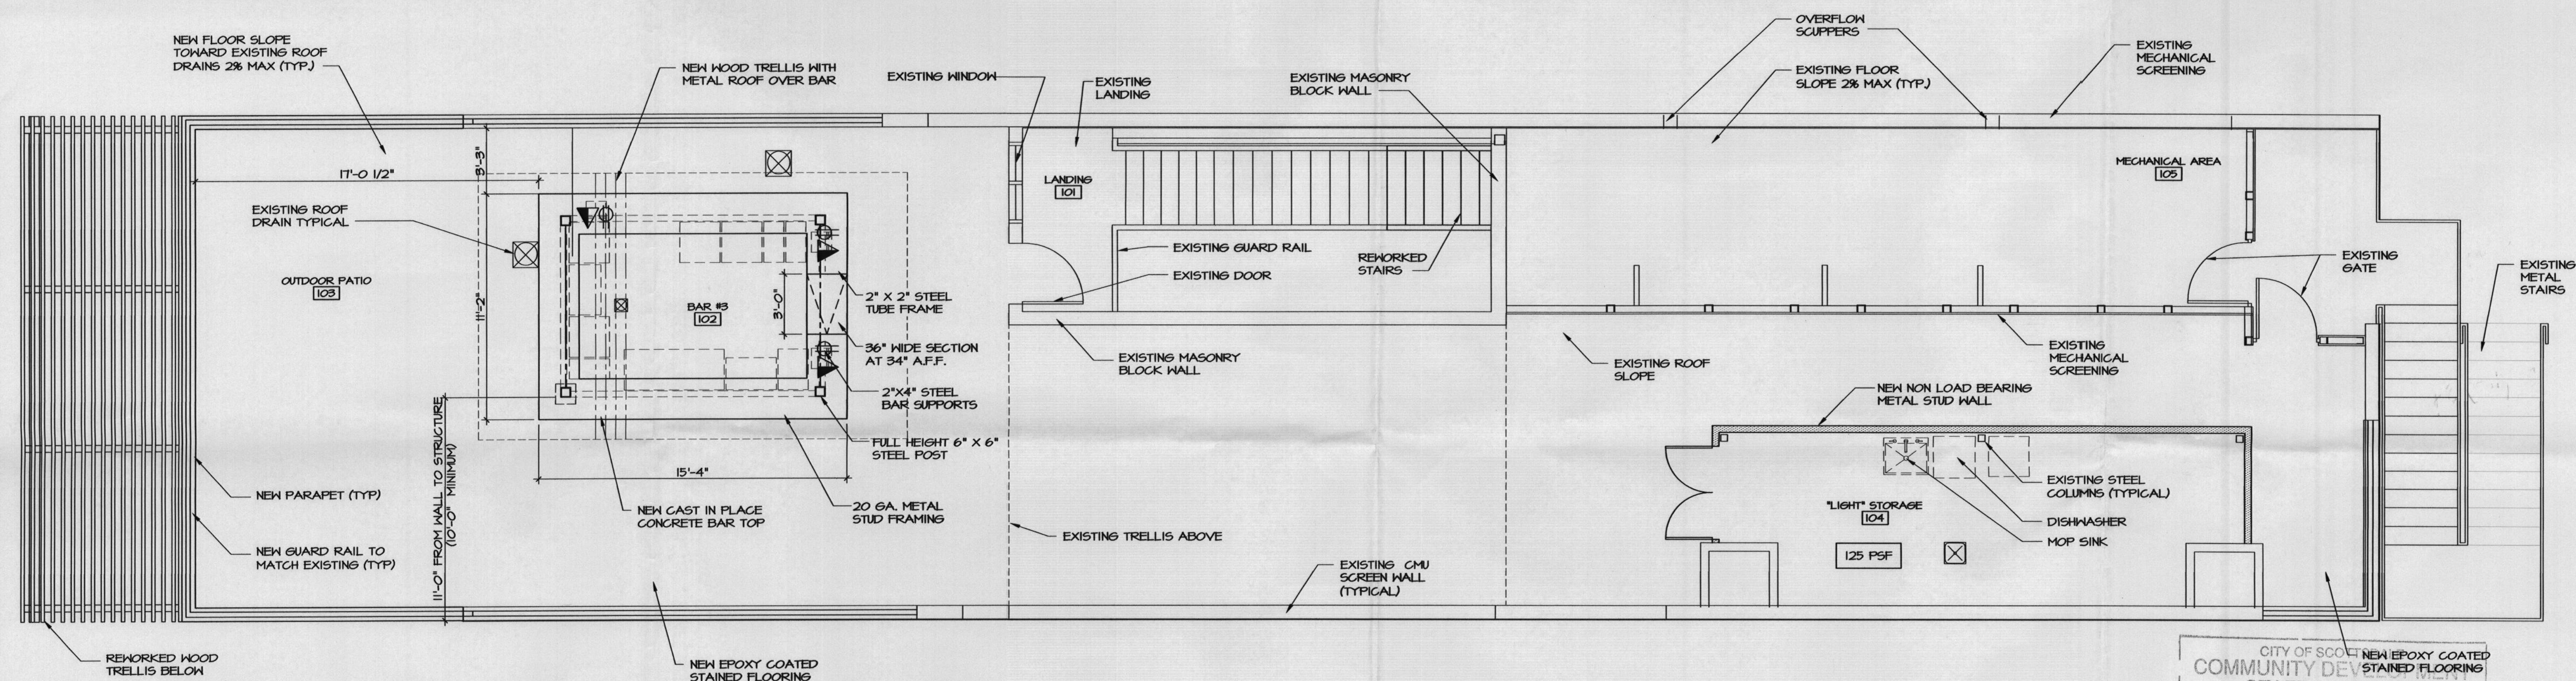

SIXTY FIRST PLACE ARCHITECTS, LTD.

ROCK BAR INC.
4245 N. CRAFTSMAN COURT
SCOTTSDALE, ARIZONA
CONSTRUCTION PLANS

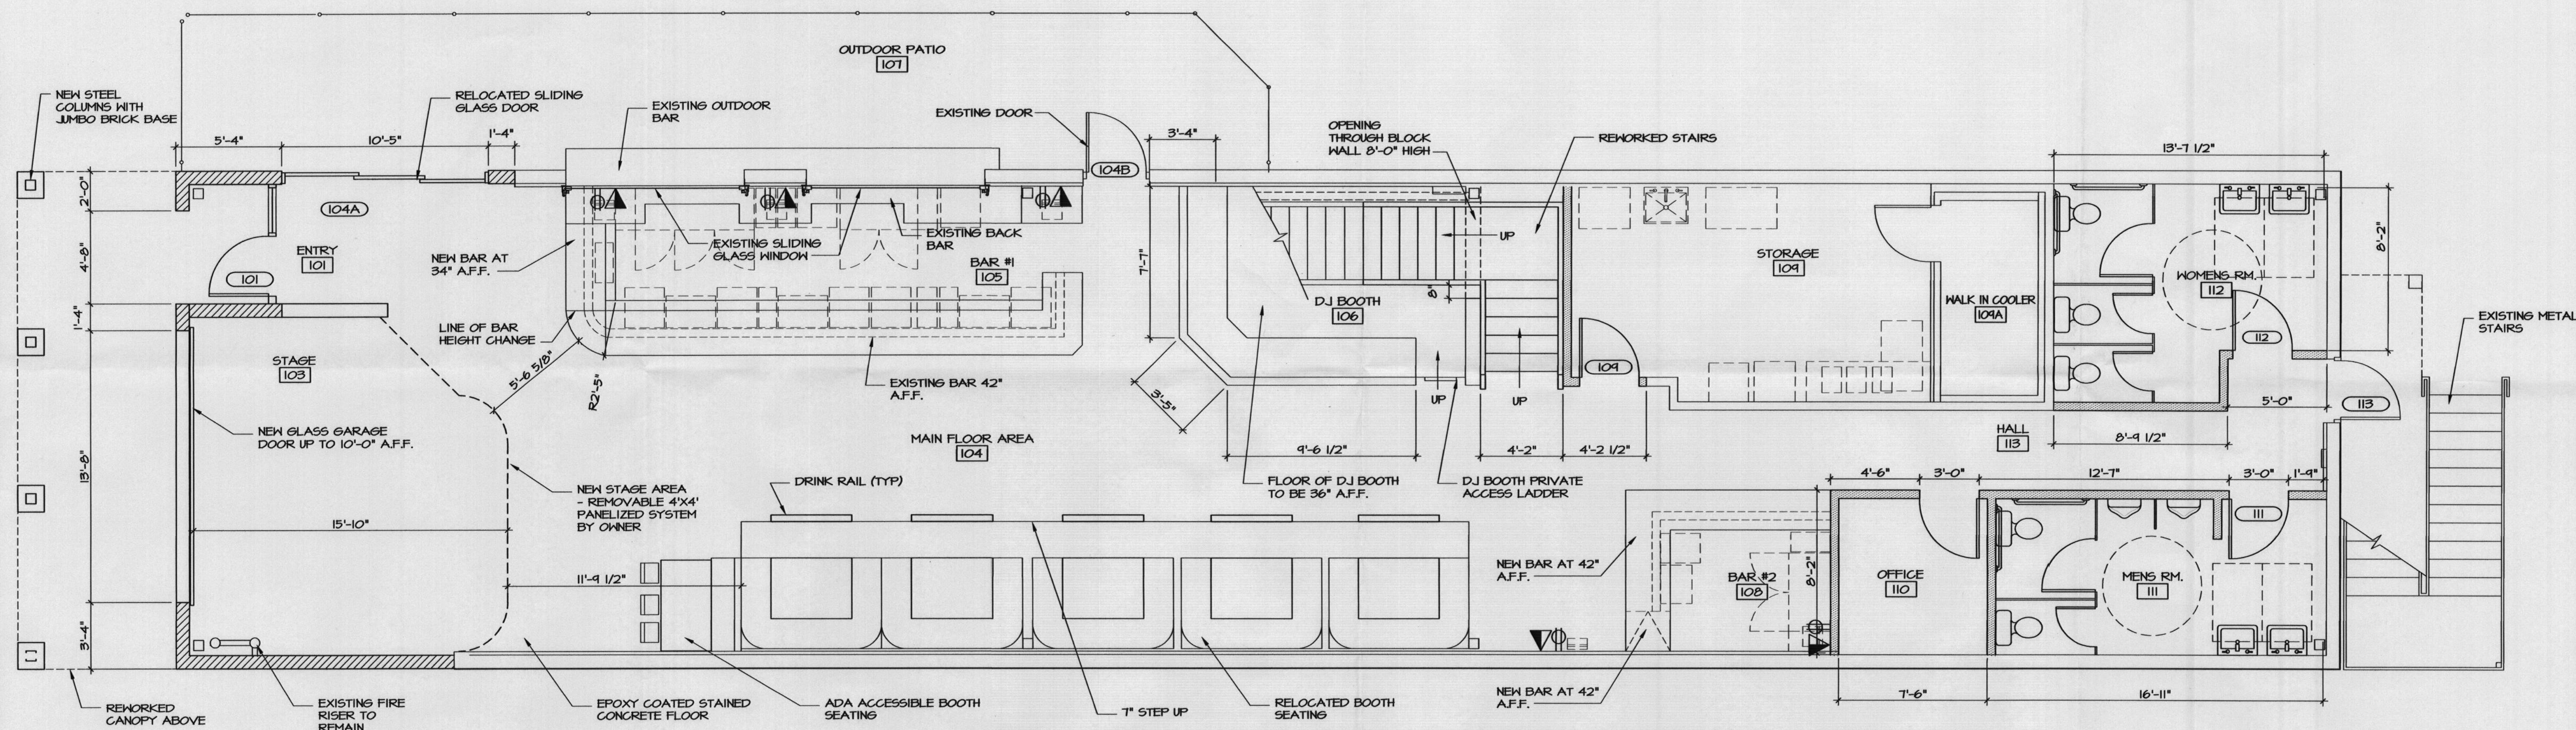

DATE	REVISIONS
	✓
	✓
	✓
	✓
	✓
	✓

S	I	X	T	Y
F	I	R	S	T
P	L	A	C	E
A	R	C	H	I
T	E	C	T	S

JOB NUMBER
11024

DATE 7/7/11

SHEET NO.
C A 1

CITY OF SCOTTSDALE
COMMUNITY DEVELOPMENT DEPARTMENT
STAFF APPROVAL
SITE PLAN

THIS SITE PLAN WAS APPROVED BY STAFF WITH STIPULATIONS AS NOTED ON THE SITE PLAN. APPROVAL OF THIS DESIGN DOES NOT CONSTITUTE APPROVAL OF ANY MATERIALS THIS IS CONTRARY TO THE BUILDING CODE OF THE CITY OF SCOTTSDALE

7-18-2011

DATE

STAFF