



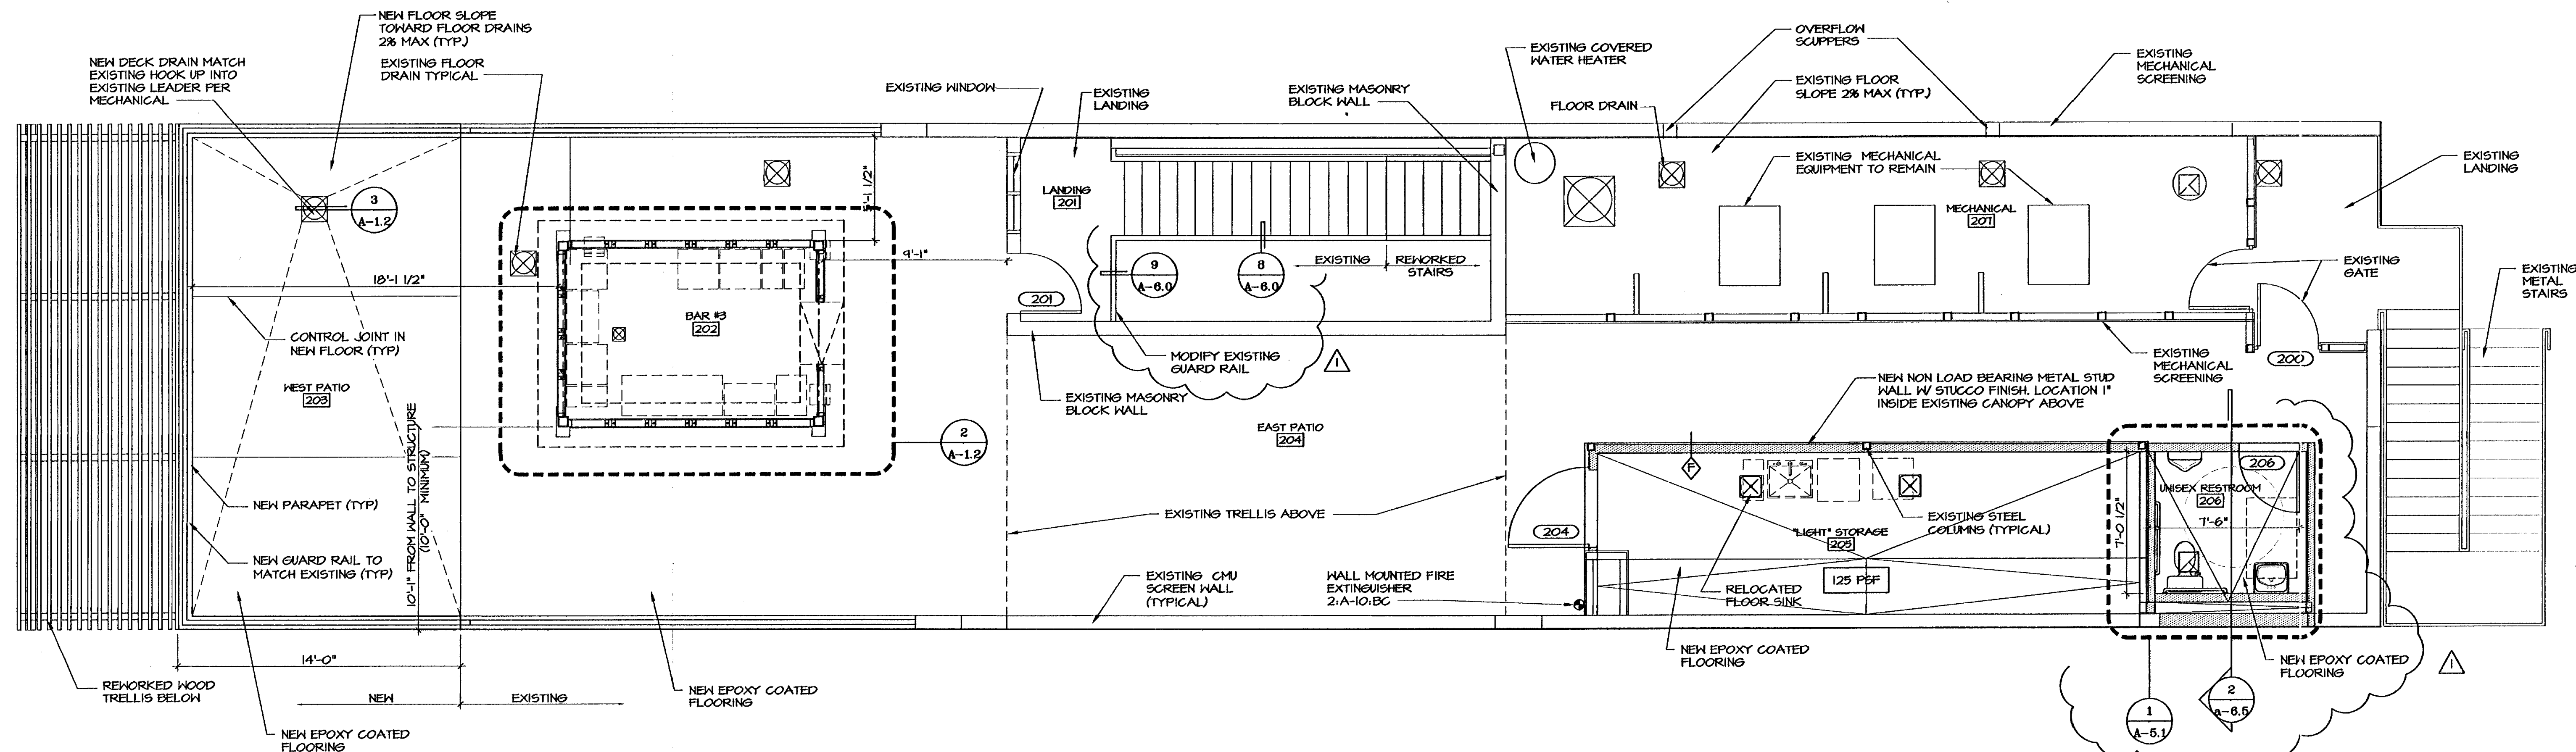

1 SECOND FLOOR PLAN


1/4"=1'-0"

NOTE:
"RUSTED STEEL FINISH"
SHALL BE CORTEN STEEL
OR EQUAL

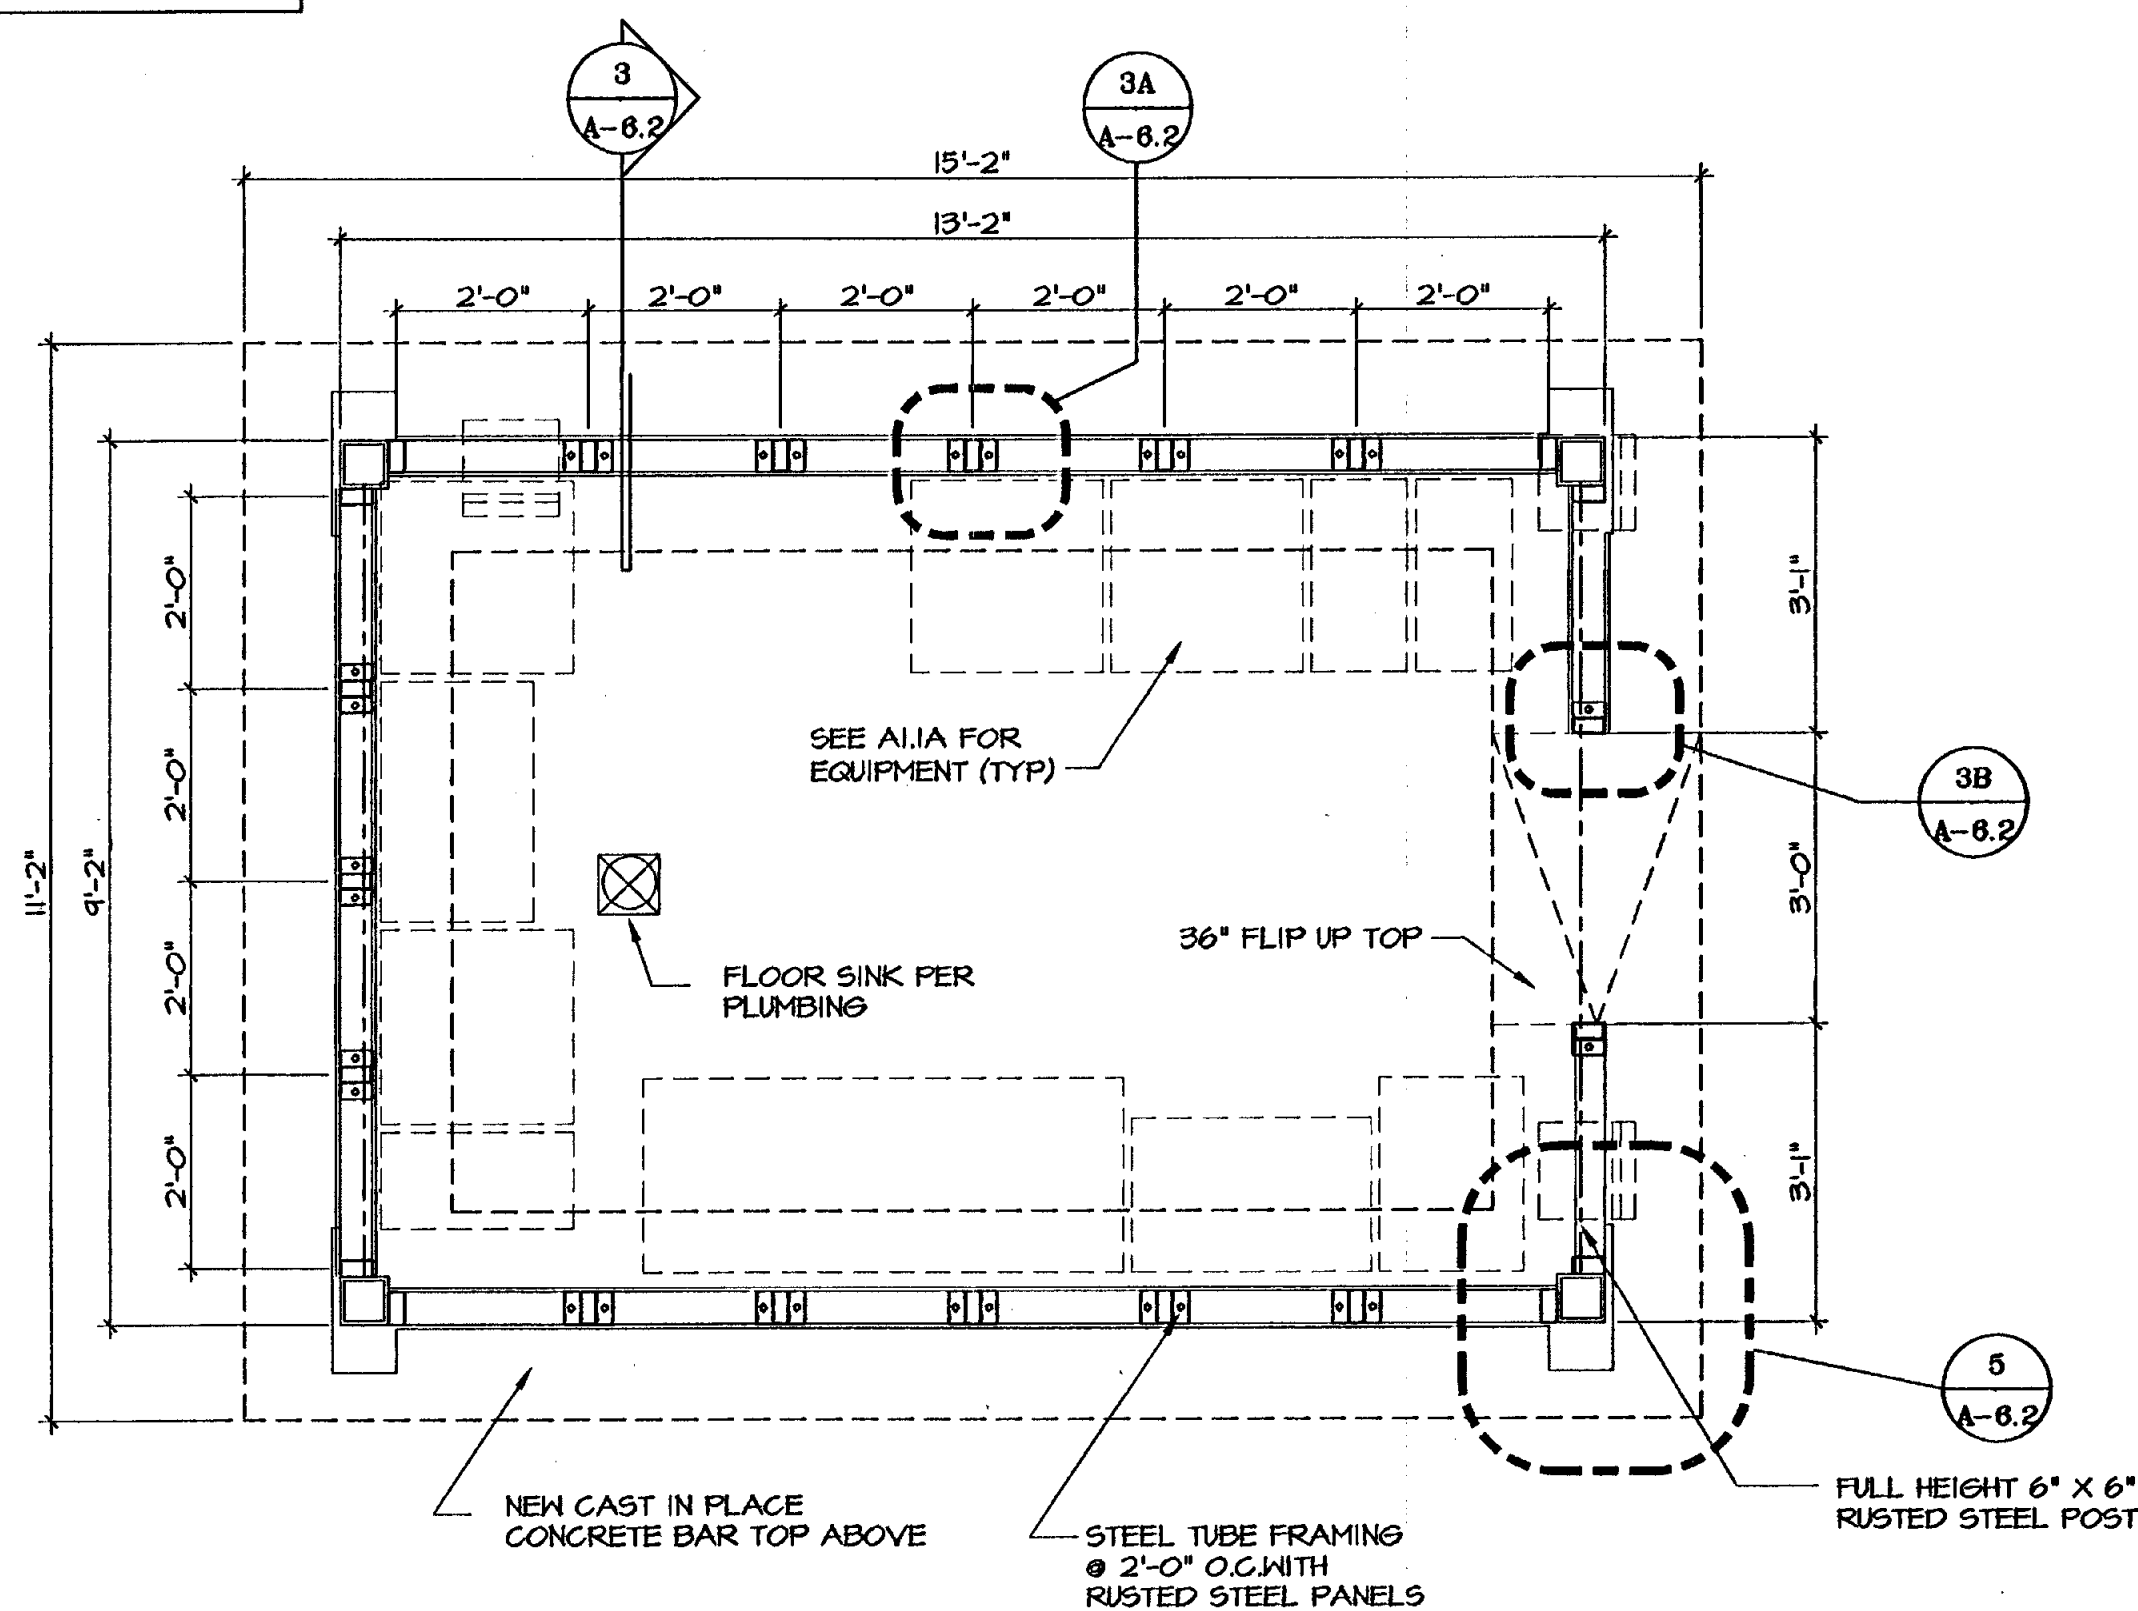

2 ENLARGED BAR PLAN

1/2"=1'-0"

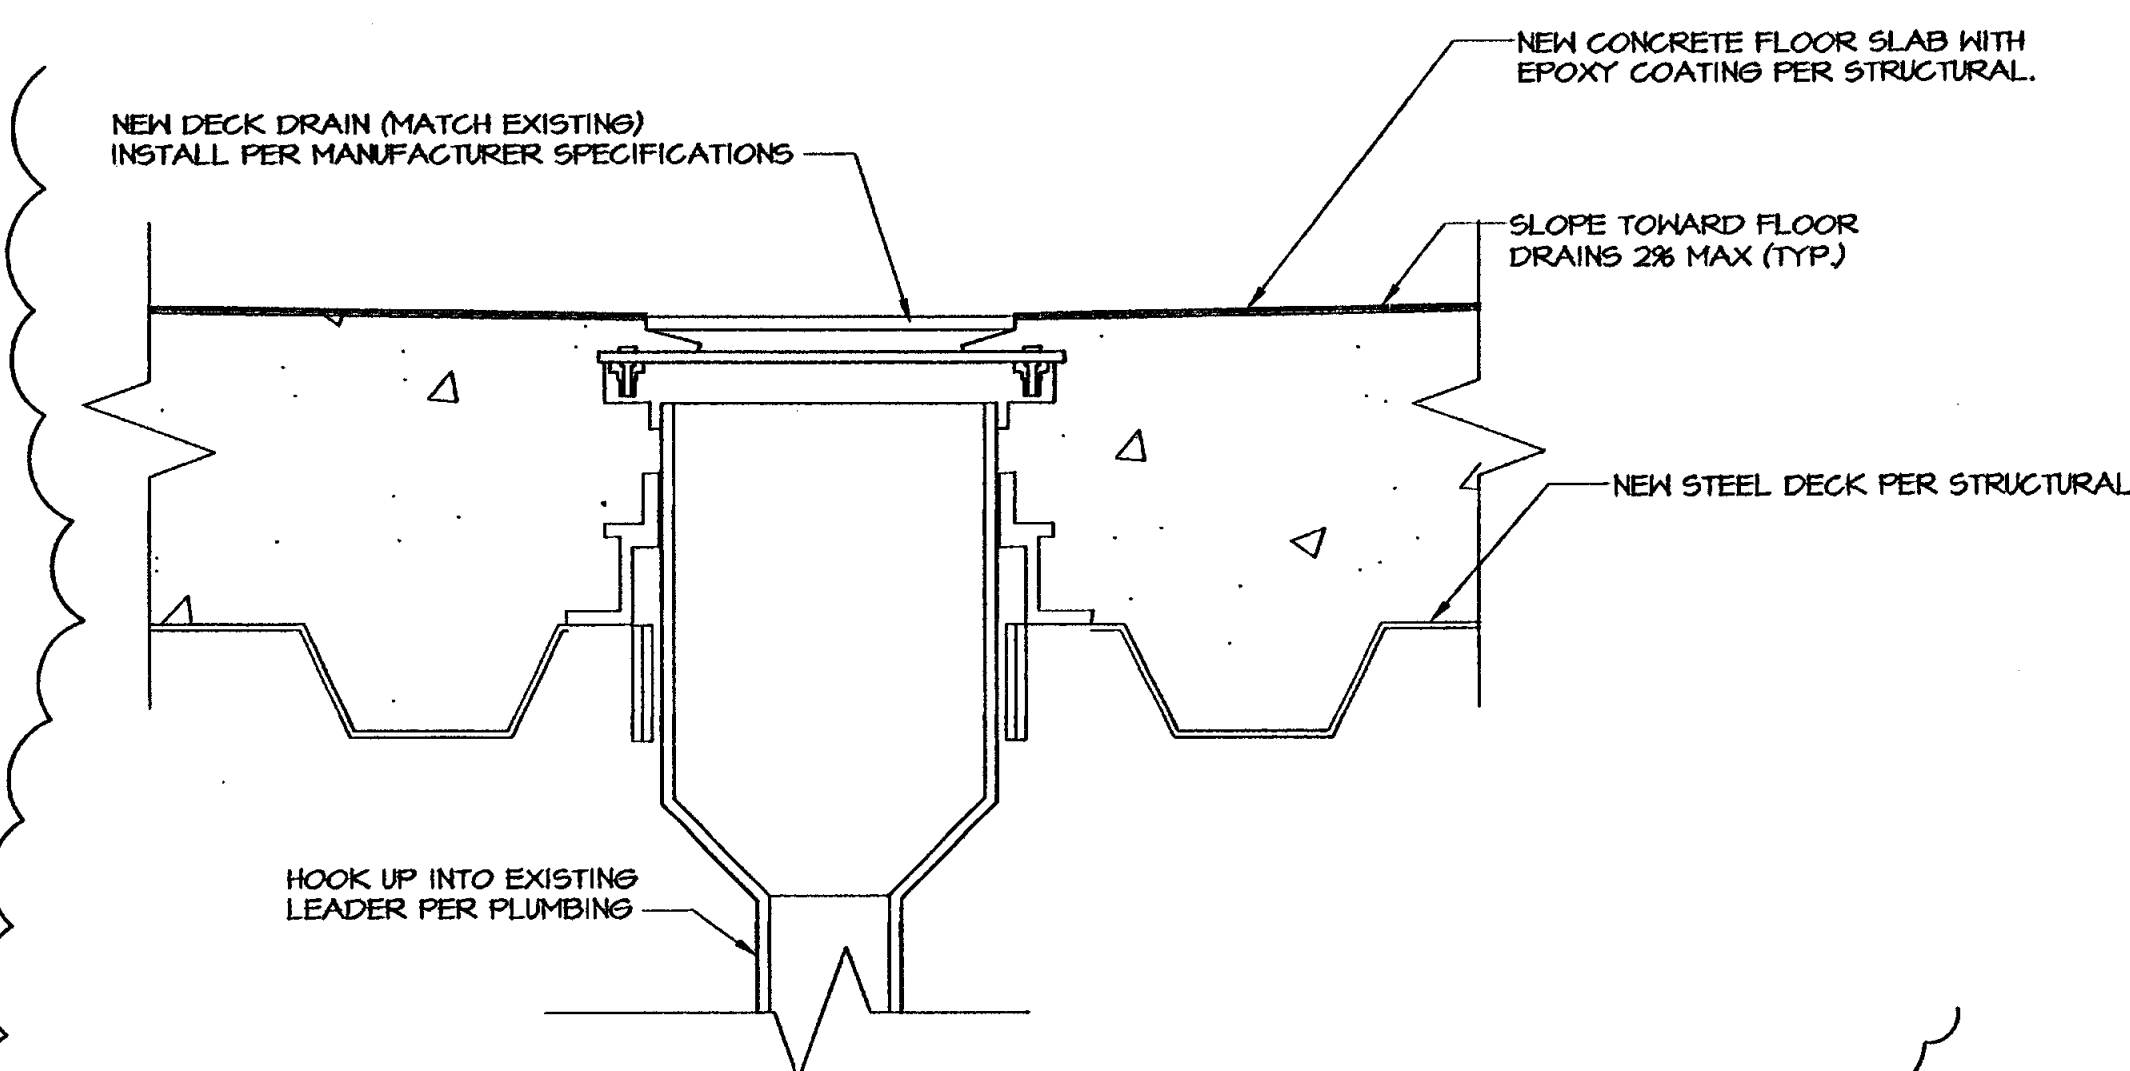

3

DECK DRAIN DETAIL

3"=1'-0"

243-54-11
APPROVED
FINAL PLANS PLANNING
9-14-11
DATE APPROVED BY

SIXTY FIRST PLACE ARCHITECTS, LTD.

7120 EAST INDIAN SCHOOL, SUITE 1
SCOTTSDALE, ARIZONA 85251
PHONE (480) 947-5844 FAX (480) 947-5518

ROCK BAR INC.

4245 N. CRAFTSMAN COURT
SCOTTSDALE, ARIZONA

SECOND FLOOR CONSTRUCTION PLANS



DATE	REVISIONS	CITY COMMENTS
8-28-11	1	
	2	
	3	
	4	
	5	
	6	
	7	
	8	
	9	
	10	

SIXTY FIRST PLACE ARCHITECTS

JOB NUMBER
11024

DATE
8/5/11

SHEET NO.
A-1.2