



Preliminary Site Plan

SCALE: +/- 1" = 30'

March 10, 2011

M.M.RX

15455 N. Greenway-Hayden Loop, Suite C-22
Scottsdale, AZ 85160 APN - 215-44-001-K
Zoning I-1


STIPULATION SET
RETAIN FOR RECORDS
APPROVED
6.7.11 DATE INITIALS


11-UP-2011
1st: 3/14/2011



M.M.RX

15455 N. Greenway-Hayden Loop, Suite C-22
Scottsdale, AZ 85160 APN - 215-44-001-K
March 9, 2011 Zoning I-1
Preliminary Site Plan

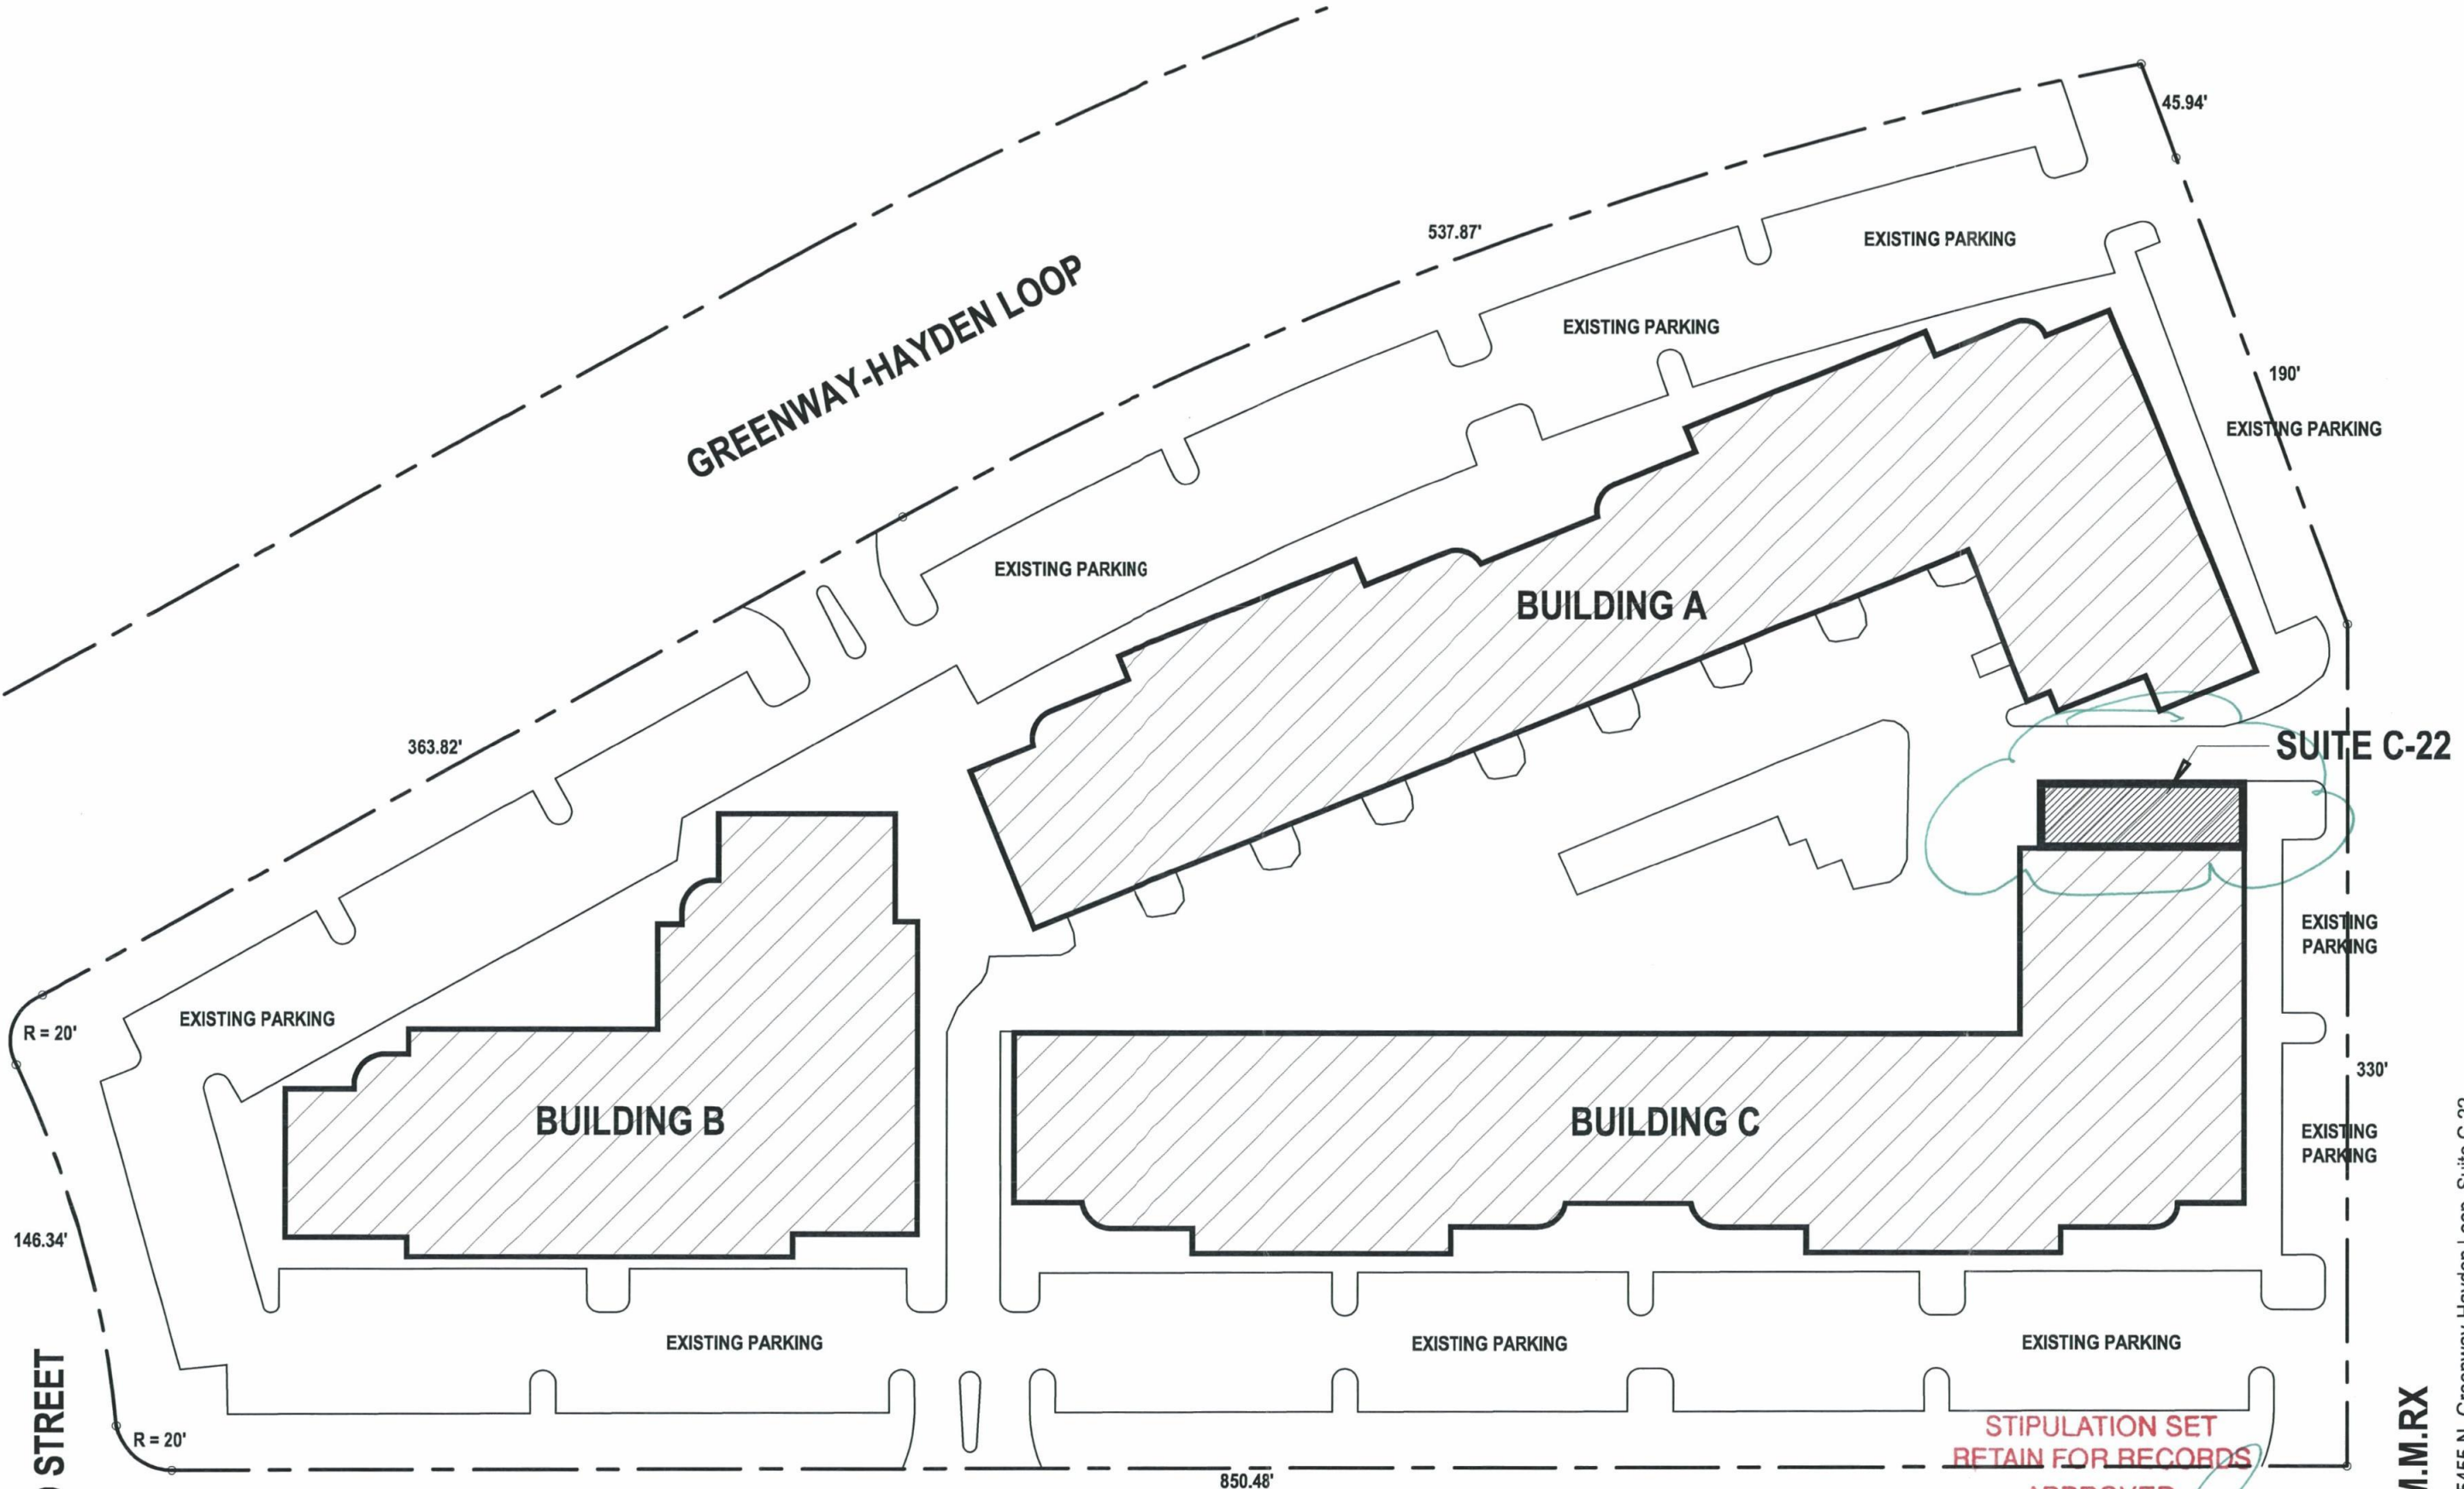

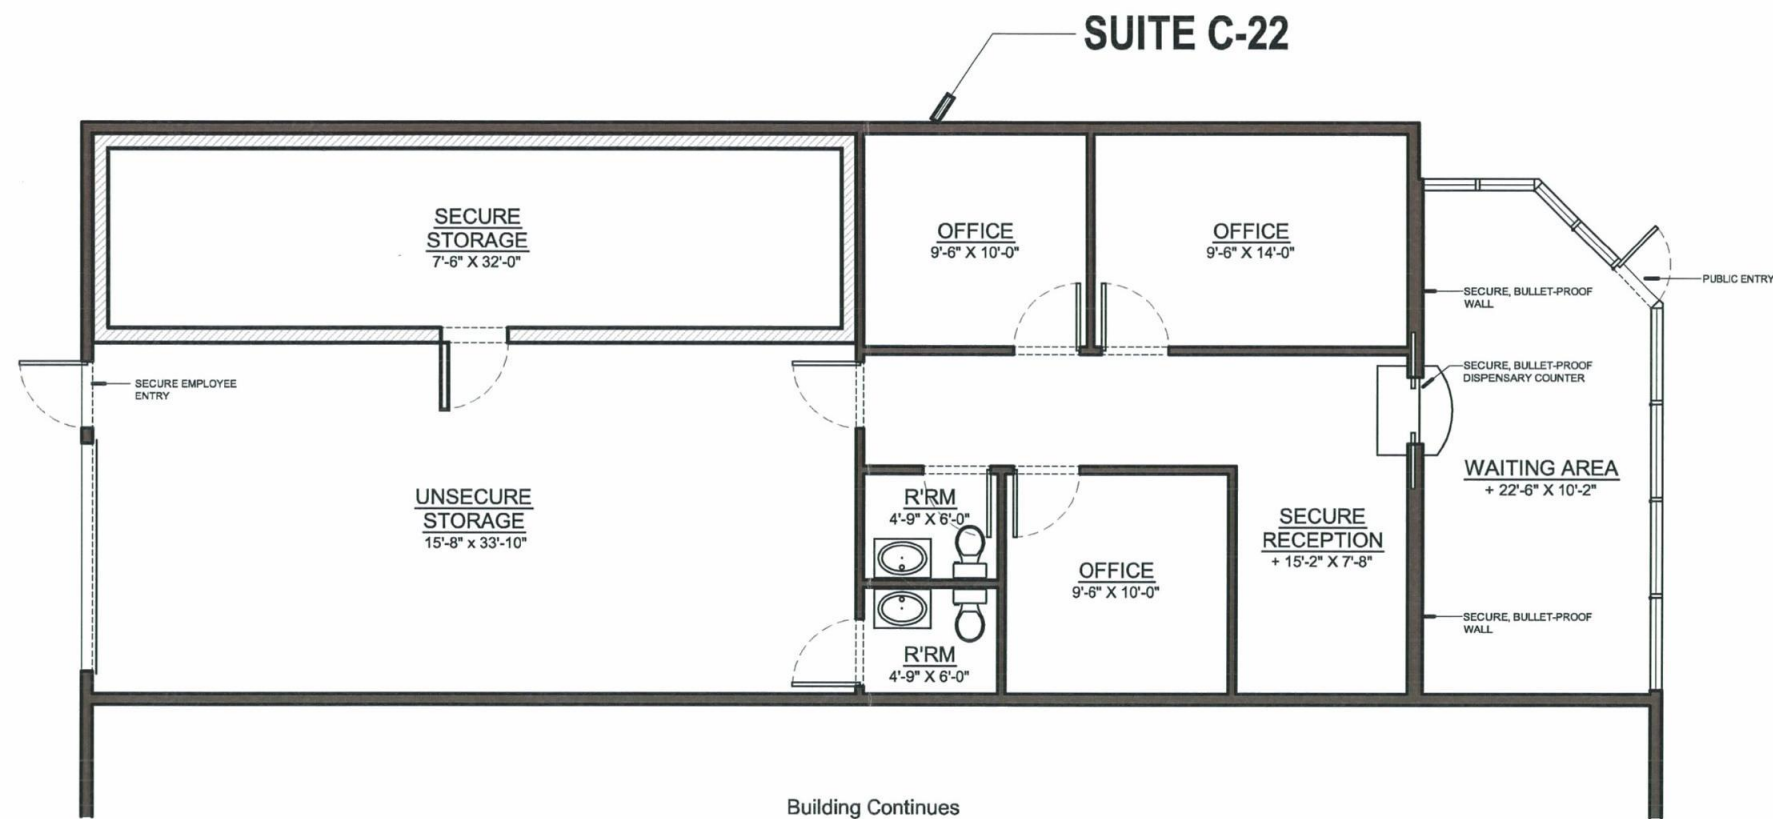

STIPULATION SET
RETAIN FOR RECORDS
APPROVED
6-7-11 DATE INITIALS

M.M.RX

15455 N. Greenway-Hayden Loop, Suite C-22
Scottsdale, AZ 85160 APN - 215-44-001-K
March 9, 2011 Zoning I-1
Preliminary Floor Plan



Preliminary Floor Plan

SCALE: 1/4" = 1' - 0"

March 10, 2011


M.M.RX

15455 N. Greenway-Hayden Loop, Suite C-22
Scottsdale, AZ 85160 APN - 215-44-001-K
Zoning I-1 Total U.S.F. - 1,944 sq. ft.

11-UP-2011
1st: 3/14/2011

PHXIRCH
PHOENIX ARCHITECTURE

sheet **B**

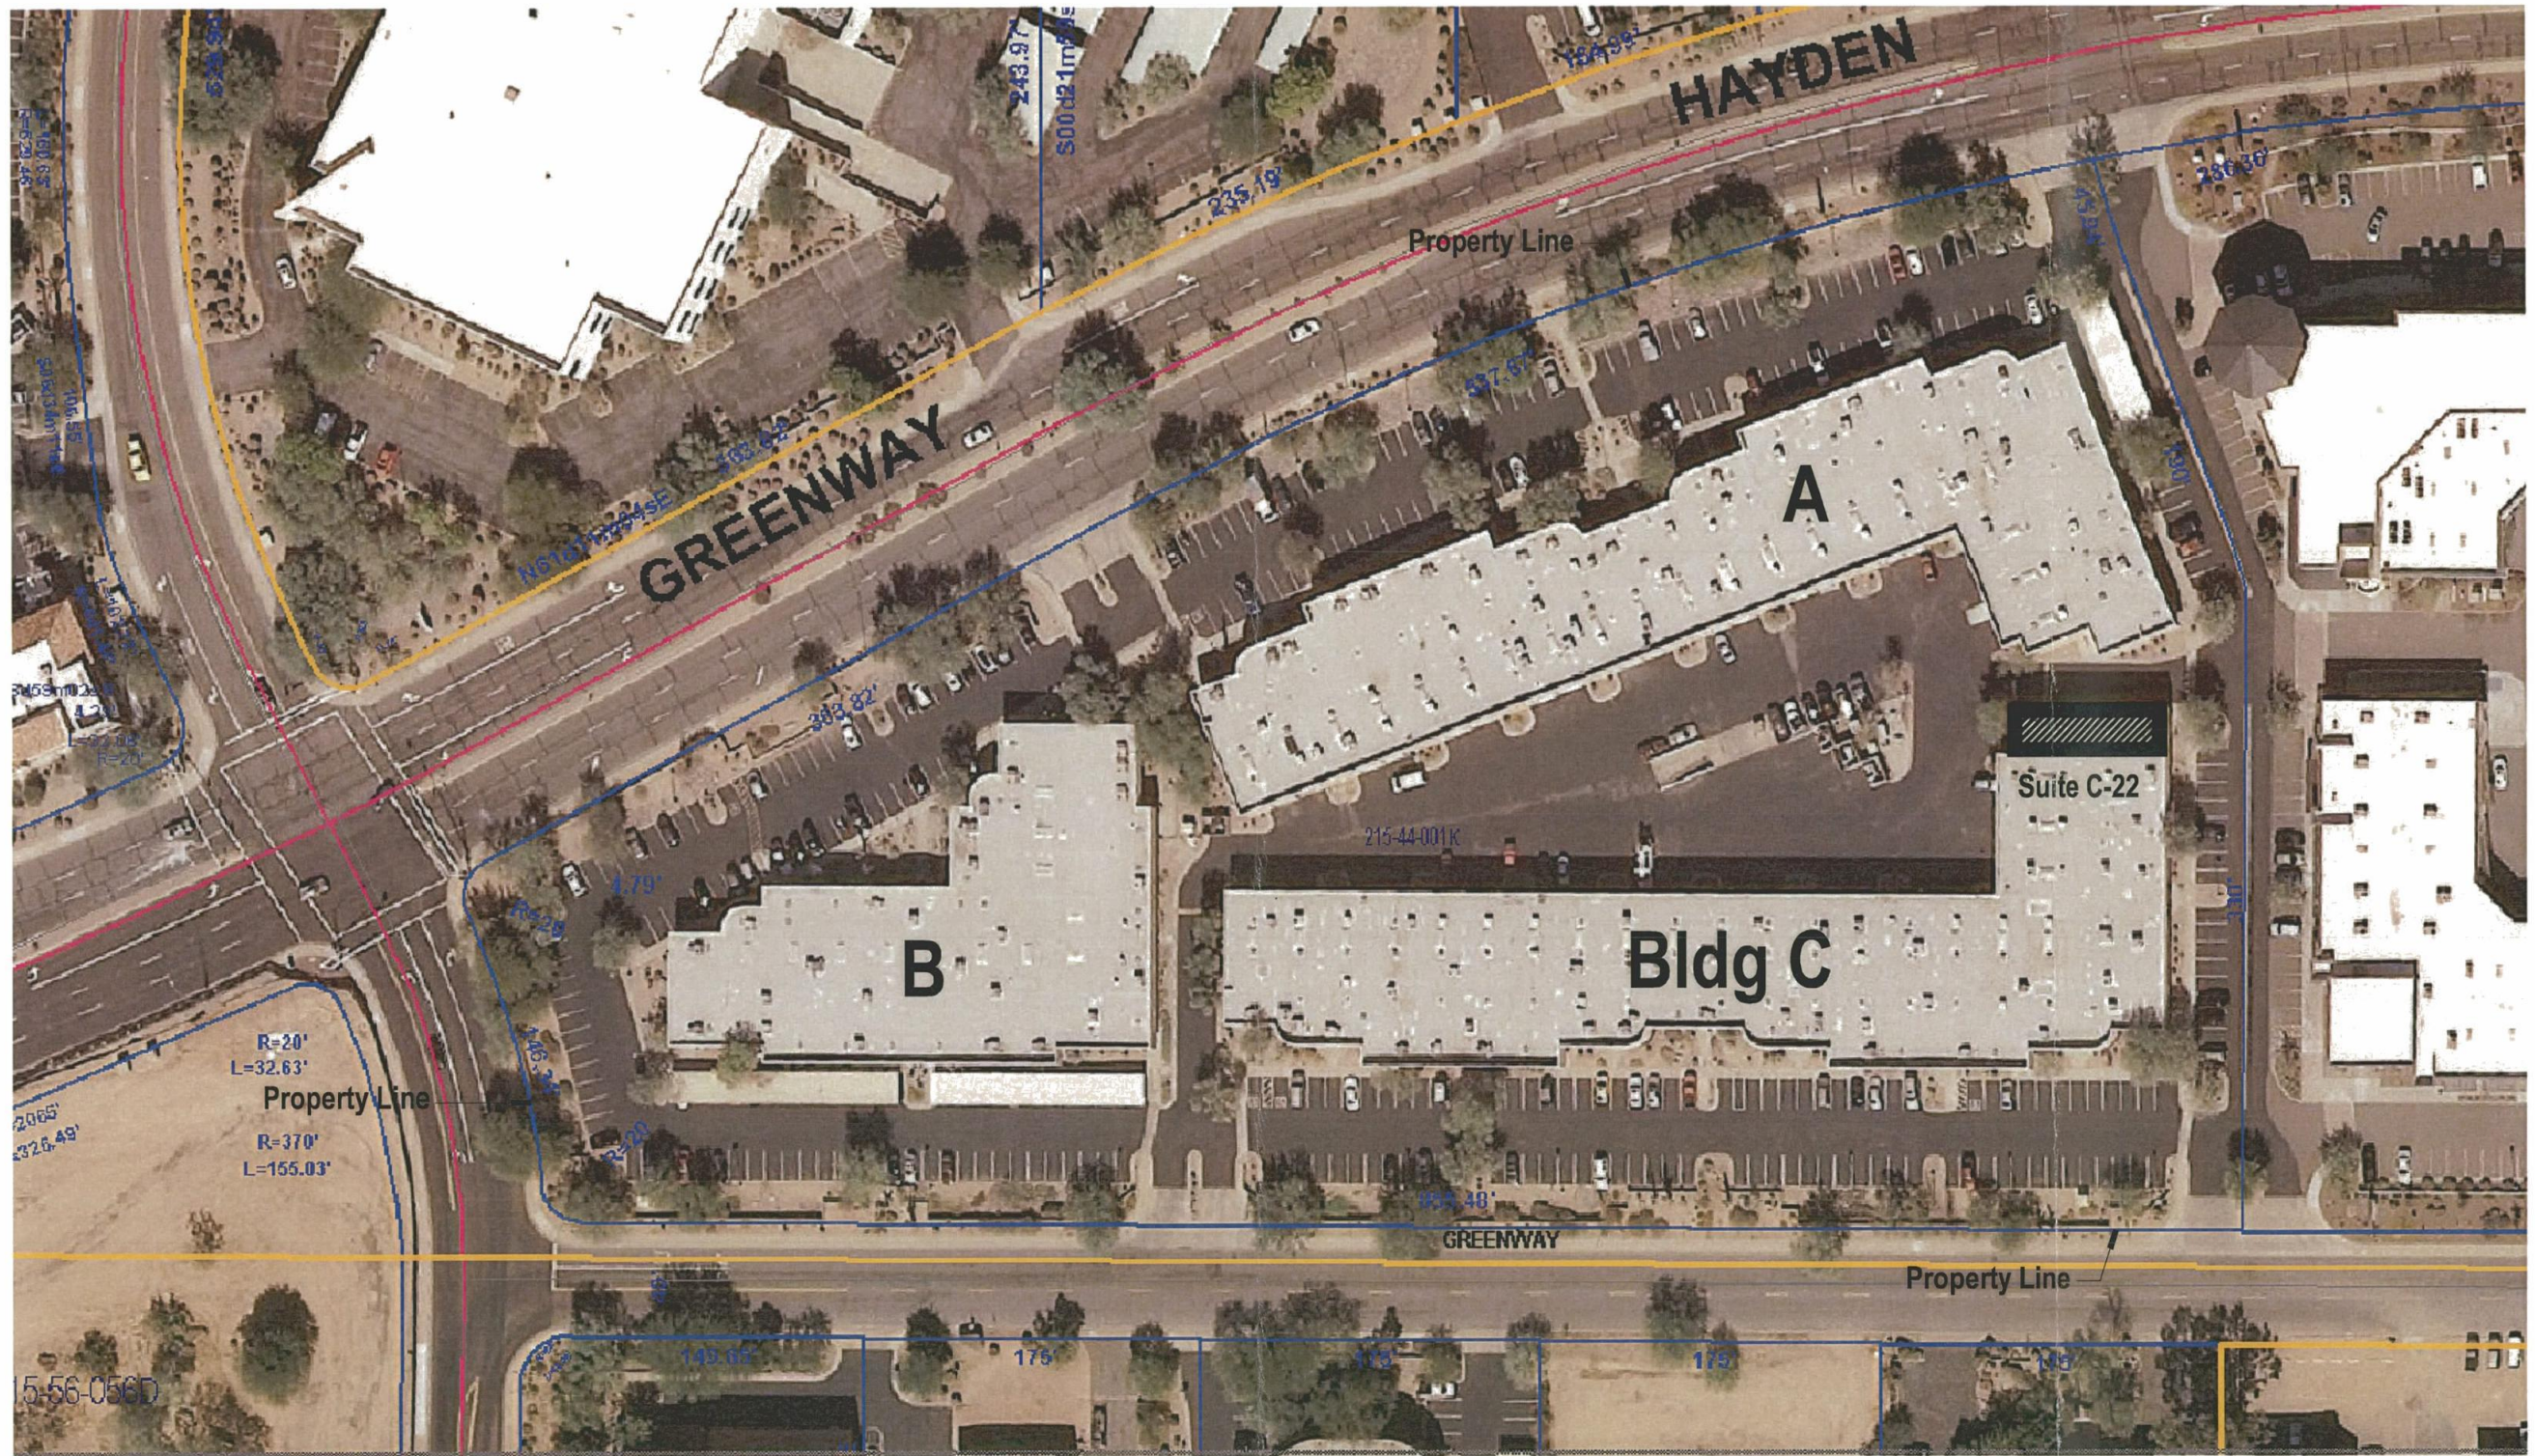

M.M.RX

15455 N. Greenway-Hayden Loop, Suite C-22
Scottsdale, AZ 85160 APN - 215-44-001-K
March 9, 2011 Zoning I-1



Preliminary Site Plan

SCALE: +/- 1" = 100'

March 9, 2011


11-UP-2011
1st: 3/14/2011

M.M.RX

15455 N. Greenway-Hayden Loop, Suite C-22
Scottsdale, AZ 85160 APN - 215-44-001-K
March 9, 2011 Zoning I-1

Preliminary Site Plan

PHXIRCH
PHOENIX ARCHITECTURE

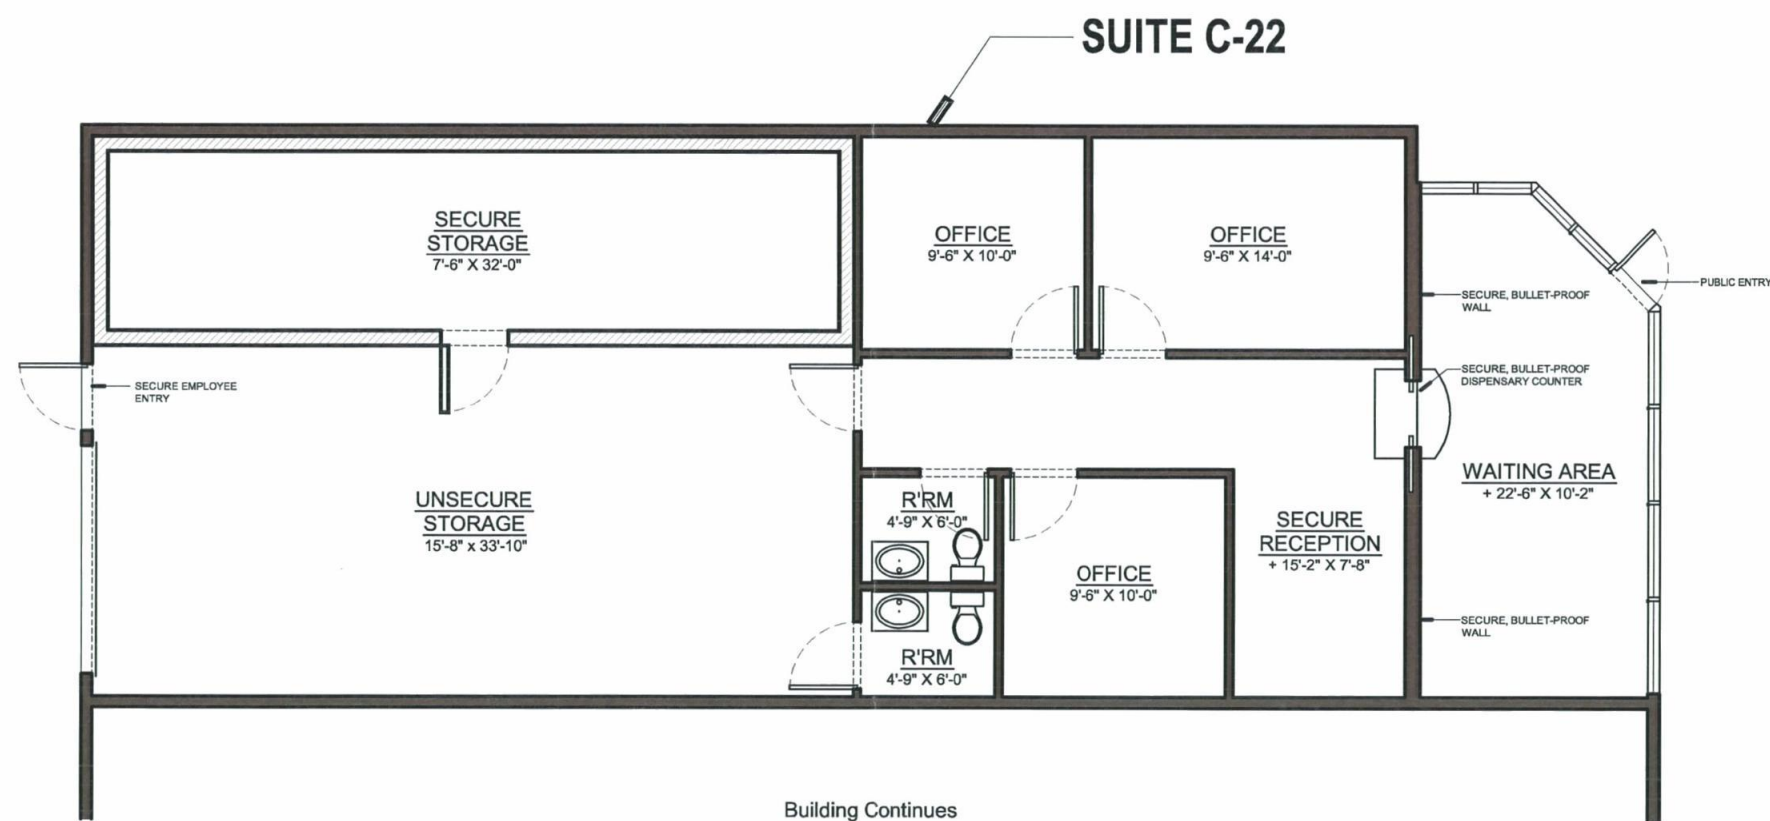

Preliminary Floor Plan

SCALE: 1/4" = 1'-0"

March 10, 2011

M.M.RX

15455 N. Greenway-Hayden Loop, Suite C-22
Scottsdale, AZ 85160 APN - 215-44-001-K
Zoning I-1 Total U.S.F. - 1,944 sq. ft.

11-UP-2011
1st: 3/14/2011

M.M.RX

15455 N. Greenway-Hayden Loop, Suite C-22
Scottsdale, AZ 85160 APN - 215-44-001-K
March 9, 2011
Zoning I-1
Preliminary Floor Plan

PHXARCH
PHOENIX ARCHITECTURE