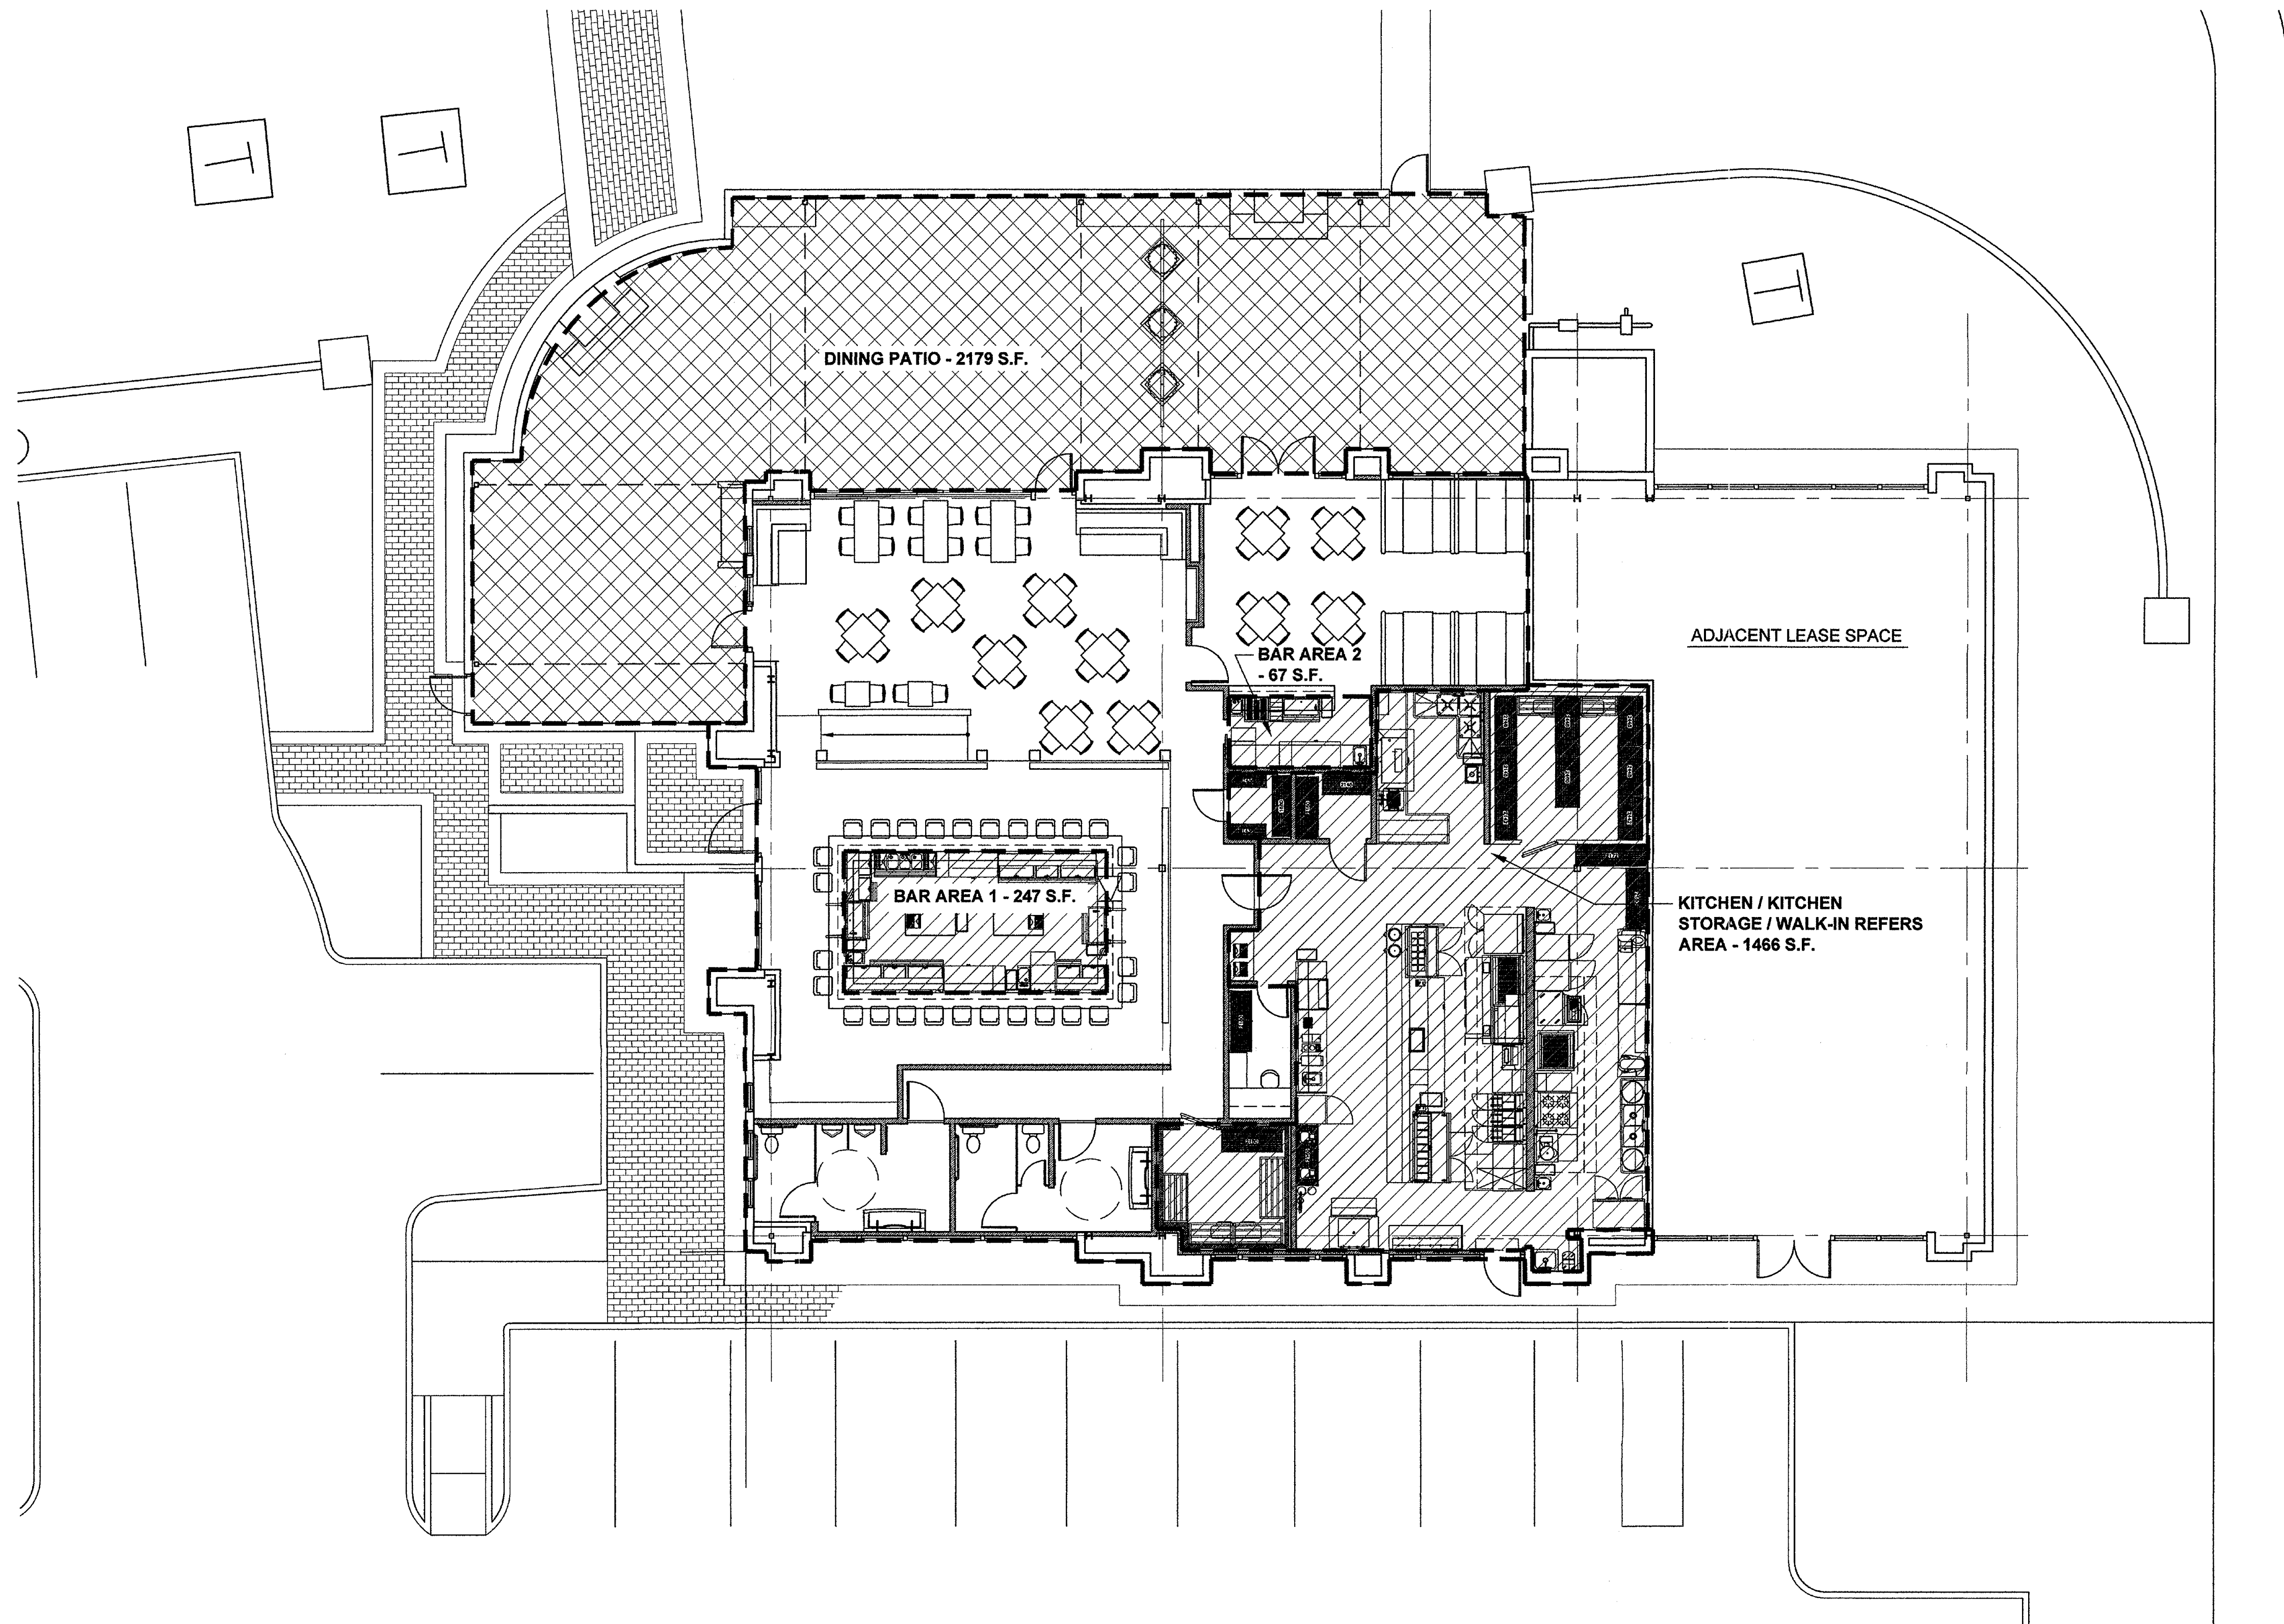


BUILDING AREAS -

BAR AREA 1 - 247 S.F.
 BAR AREA 2 - 67 S.F.
 KITCHEN AREA - 1466 S.F.
 DINING PATIO - 2179 S.F.
 GROSS FLOOR AREA - 4550 S.F.
 (BUILDING)

BAR AREA CALCULATION:

$247 + 67 = 314 \text{ S.F.}$
 $314 / 4550 = .07 = 7\%$

KITCHEN AREA CALCULATION:

$1466 / 4550 = .32 = 32\%$


1 RESTAURANT CALCULATION PLAN
 SCALE: 1/8" = 1'-0"



SIXTY FIRST PLACE ARCHITECTS, LTD.
 7120 EAST INDIAN SCHOOL, SUITE L
 SCOTTSDALE, ARIZONA 85251
 PHONE (480) 947-6844 FAX (480) 947-9518

DOWNSIDE RISK
 GAINNEY VILLAGE
 SCOTTSDALE, ARIZONA

RESTAURANT CALCULATION PLAN

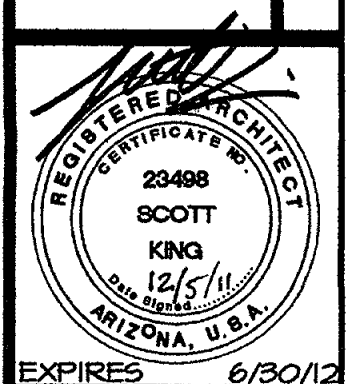


REVISIONS
 DATE

SIXTY
 FIRST
 PLACE
 ARCHI
 TECTS


JOB NUMBER
 11008

DATE
 11/29/11

SHEET NO.
 R-1

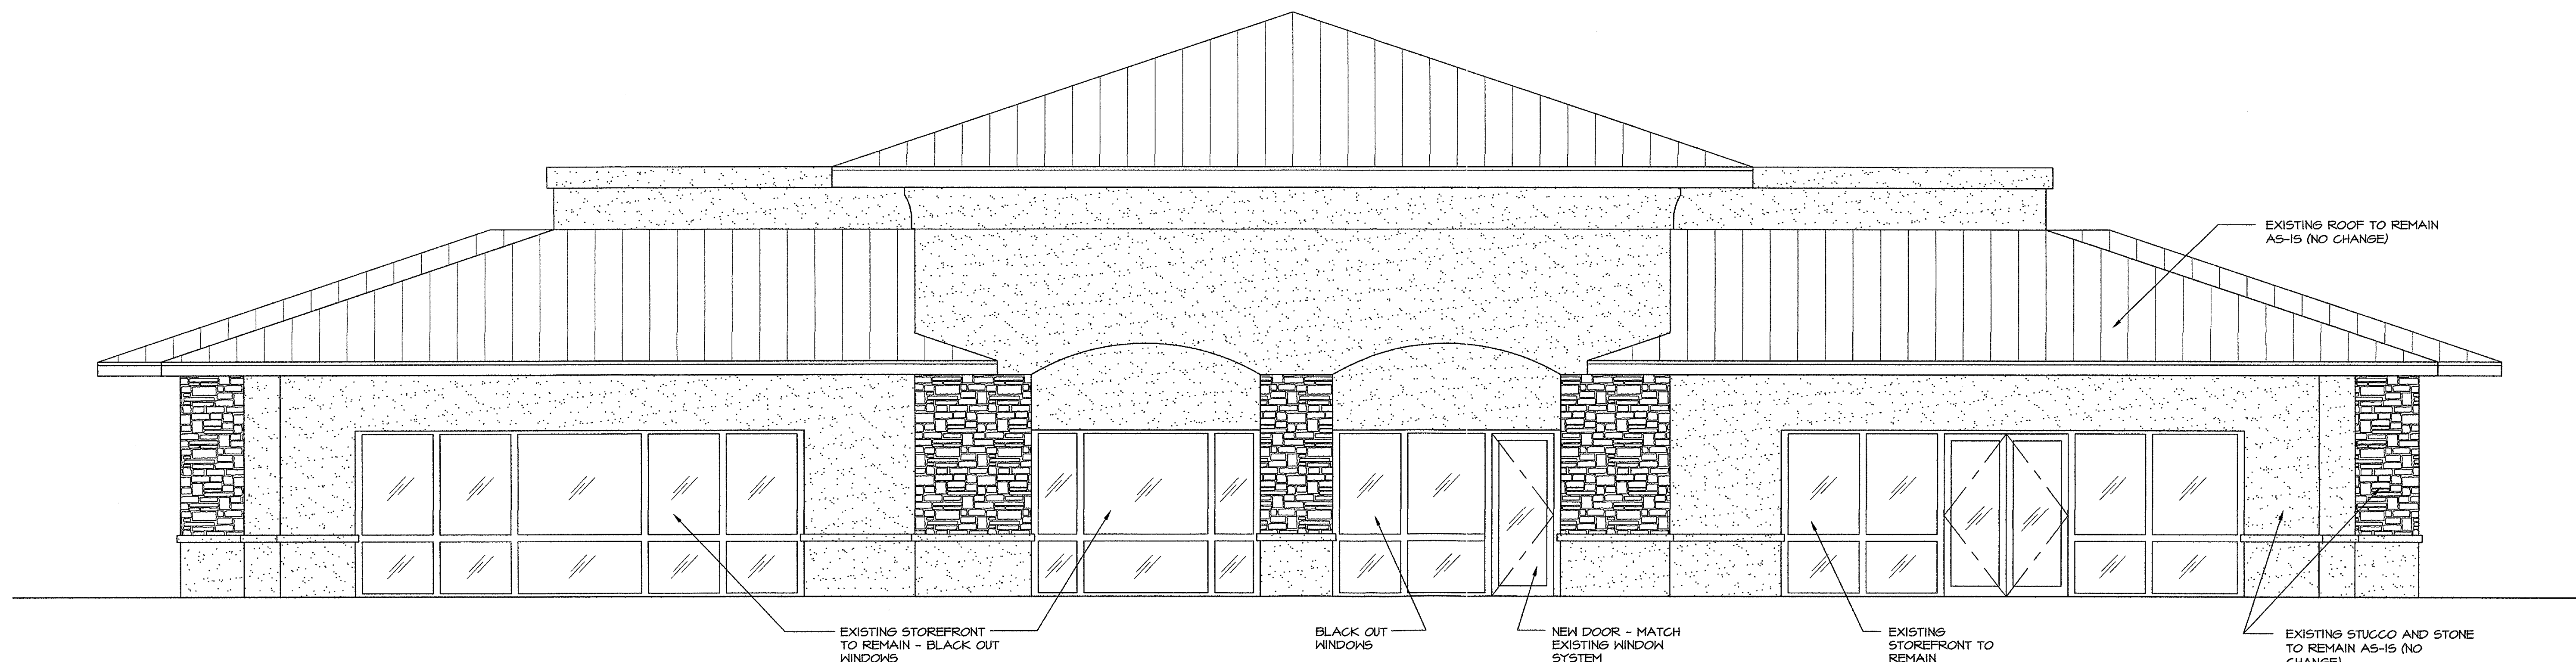

1 SOUTH ELEVATION
SCALE: 1/4" = 1'-0"

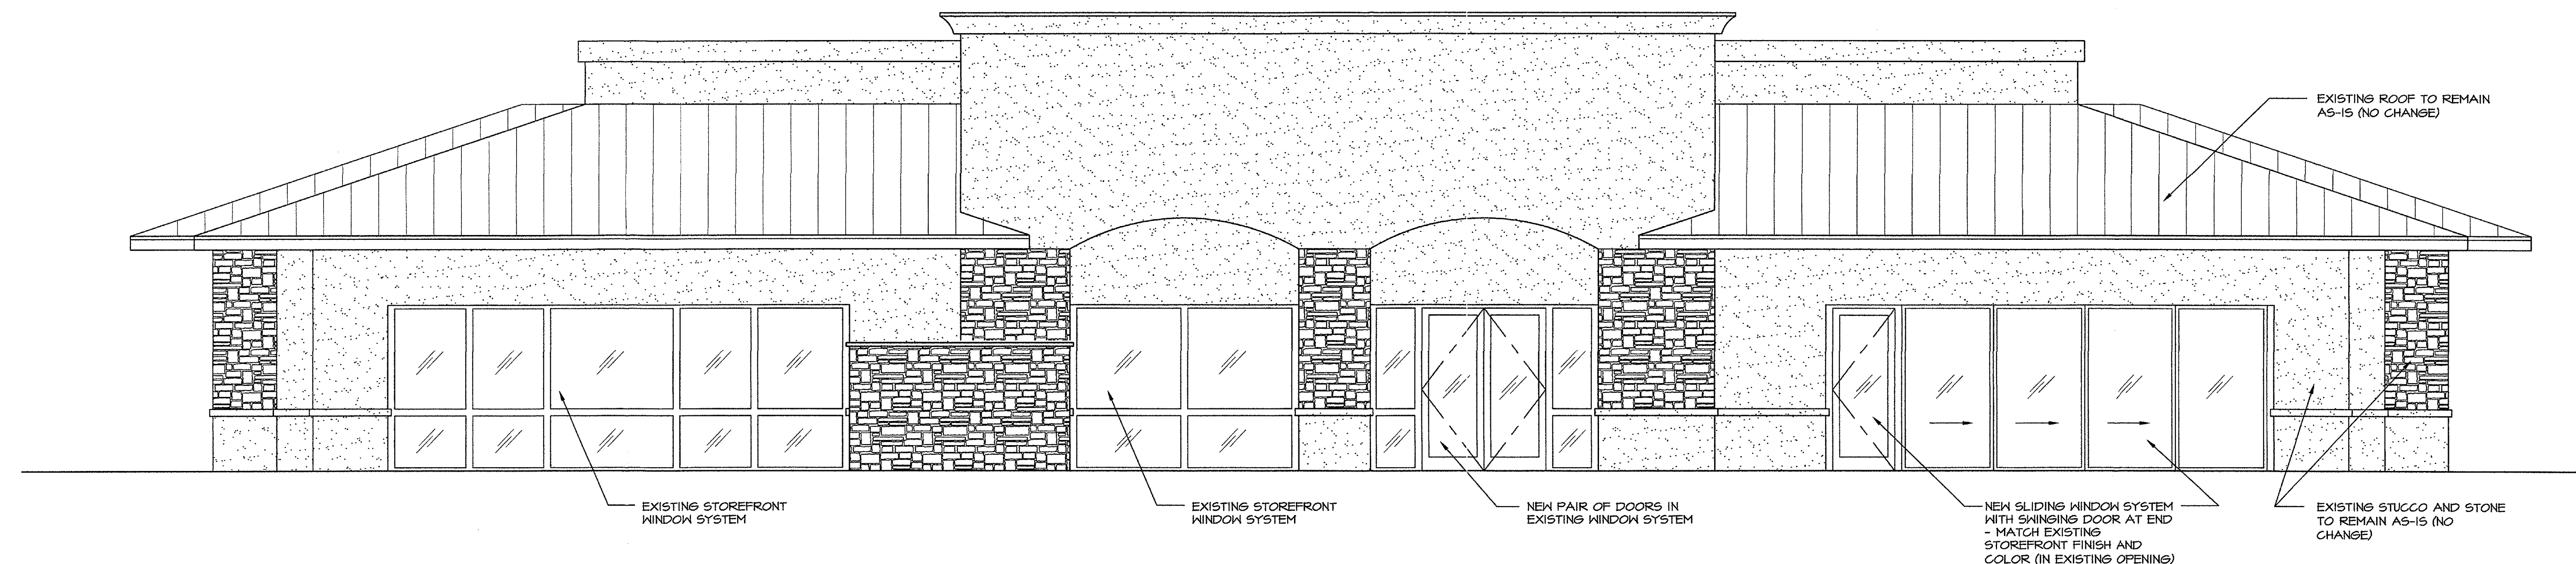

2 NORTH ELEVATION
SCALE: 1/4" = 1'-0"

SIXTY FIRST PLACE ARCHITECTS, LTD.

7120 EAST INDIAN SCHOOL, SUITE L
SCOTTSDALE, ARIZONA 85251
PHONE (480) 947-5844 FAX (480) 947-9518

DOWNSIDE RISK
GAINES VILLAGE
SCOTTSDALE, ARIZONA
EXTERIOR ELEVATIONS

DATE REVISIONS

**SIXTY
FIRST
PLACE
ARCHI
TECTS**

JOB NUMBER
11032

DATE
10/27/11

SHEET NO.
A-4