

CLIENT

**verizon wireless**  
 126 W. GEMINI DR.  
 TEMPE, AZ 85283

|                        |      |
|------------------------|------|
| INTERNAL REVIEW        | DATE |
| CONSTRUCTION SIGNATURE |      |
| RF SIGNATURE           |      |
| REAL ESTATE SIGNATURE  |      |

PLANS PREPARED BY

**young design corp**  
 architecture / project management  
 10245 E. Via Linda, Scottsdale, AZ 85258  
 pn: 480 451 9609 fax: 480 451 9608  
 e mail: corporate@ydcoffice.com

SEAL

15323 RONALD C. YOUNG  
 PROFESSIONAL ENGINEER  
 STATE OF ARIZONA  
 EXP. 10/15/13

THIS DRAWING IS COPYRIGHTED AND THE PROPERTY OF Young Design Corporation (YDC) & produced solely by YDC and any/all reproduction or use of this drawing and/or the information contained herein is forbidden without written permission by Young Design Corporation.

| NO. | DATE     | DESCRIPTION |
|-----|----------|-------------|
| 1   | 10/04/11 | FINAL ISSUE |

ARCHITECTS JOB NO.  
**YDC-3035**

PROJECT INFORMATION

**PHO\_CINCO SOLES**  
 12051 N 88th STREET  
 SCOTTSDALE, ARIZONA, 85260


SHEET TITLE

**OVERALL SITE PLAN**


JURISDICTION APPROVAL

SHEET NUMBER

**Z-1**

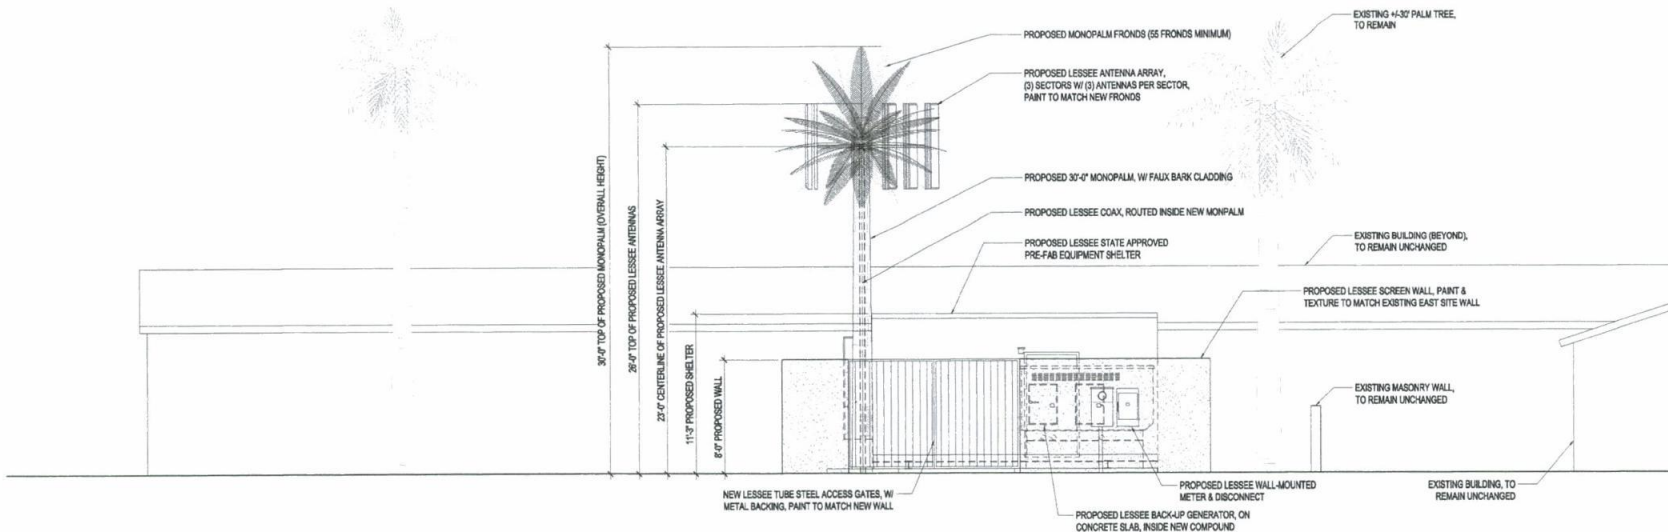

**2 NORTH ELEVATION**  
 SCALE: 1/4" = 1'-0"  
 SCALE: 1/4" = 1'-0"

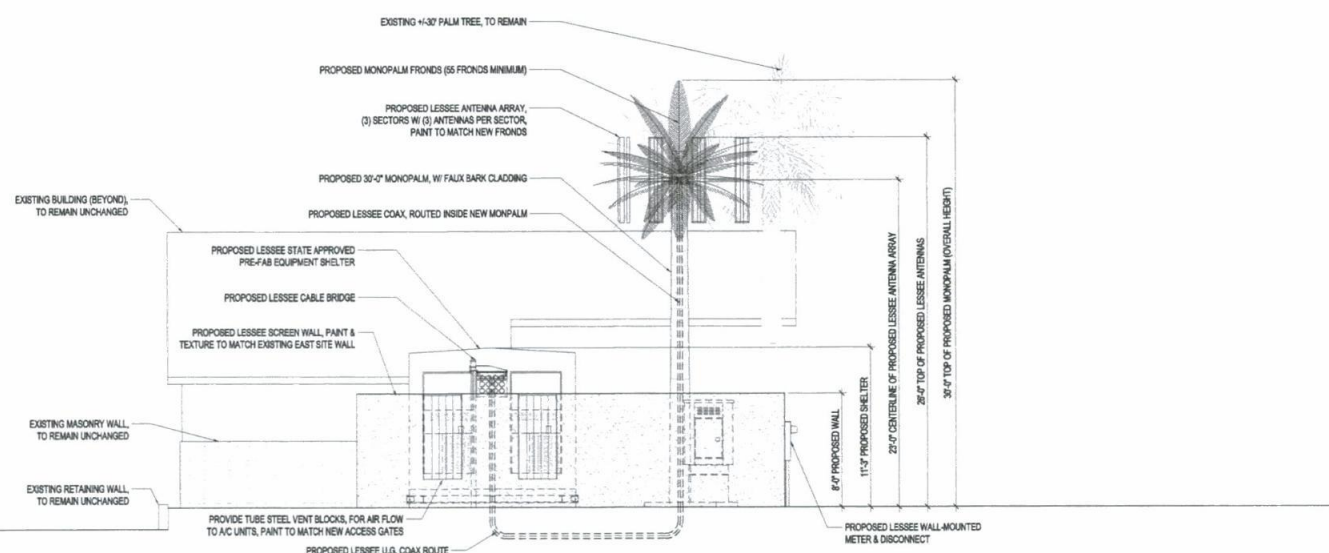


**1 EAST ELEVATION**  
 SCALE: 1/4" = 1'-0"  
 SCALE: 1/4" = 1'-0"

CLIENT  
**verizon wireless**  
 126 W. GEMINI DR.  
 TEMPE, AZ 85283

|                        |      |
|------------------------|------|
| INTERNAL REVIEW        | DATE |
| CONSTRUCTION SIGNATURE |      |
| RF SIGNATURE           |      |
| REAL ESTATE SIGNATURE  |      |

PLANS PREPARED BY  
**young design corp**  
 architecture / project management  
 10245 E. Via Linda, Scottsdale, AZ 85258  
 ph: 480 451 9609 fax: 480 451 9608  
 e mail: corporate@ydcoffice.com

SEAL  
 This drawing is copyrighted and the property of Young Design Corporation (YDC) and produced solely by YDC and affiliates. reproduction or use of this drawing and/or the information contained hereon is forbidden without written permission by Young Design Corporation.

 

PRELIMINARY LESSEE ISSUED

| NO. | DATE     | DESCRIPTION |
|-----|----------|-------------|
| 1   | 10/04/11 | FINAL ISSUE |

ARCHITECTS JOB NO.  
**YDC-3035**

PROJECT INFORMATION

**PHO\_CINCO SOLES**  
 12051 N 96th STREET  
 SCOTTSDALE, ARIZONA, 85260

SHEET TITLE  
**ELEVATIONS**

JURISDICTION APPROVAL

SHEET NUMBER  
**Z-3**