


PUMP STATION ELEVATION KEY NOTES

- (1) BOLLARD
- (2) CURB
- (3) GABION STONE COLUMN WRAP
- (4) WOOD COLUMN
- (5) GALVANIZED STEEL W/FP
- (6) WASTE & RECYCLING BIN
- (7) WOOD TRUSS BEAMS
- (8) CORRUGATED METAL ROOF

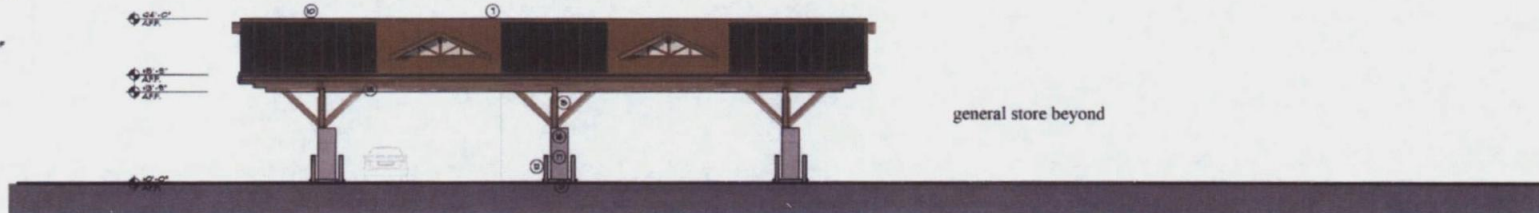

ENERGY STATION ELEVATIONS

SCALE 1/8" = 1'-0"


GENERAL STORE ELEVATION KEY NOT

- (1) WINDOW/GLAZING
- (2) DOOR
- (3) GABION STONE WALL
- (4) WOOD COLUMN
- (5) CONCRETE COLUMN BASE
- (6) WEATHERED STEEL OR BOARDFORM CONCRETE
- (7) STANDING BEEM ROOF
- (8) CONCRETE COPING
- (9) BOARDFORM CONCRETE OR WEATHERED STEEL
- (10) SOLAR PANELS
- (11) WOOD TRELLIS



FRONT - SOUTH ELEVATION

SCALE 1/8" = 1'-0"

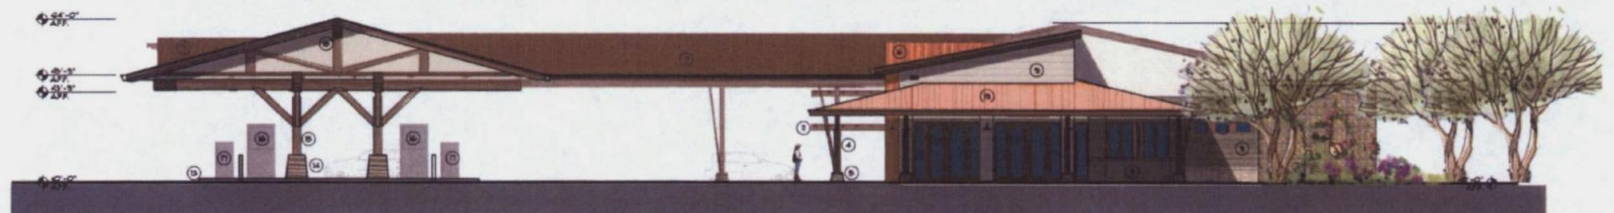

SIDE - EAST ELEVATION

SCALE 1/8" = 1'-0"

3-GP-09, 7-ZN-09, 20-UP-09
2nd: 8/18/09

Dynamite & Pima - Use Permit Application
Scottsdale, Arizona

PRELIMINARY ELEVATIONS

06.10.09  EWARACK PARTNERS plc
Architects, Engineers, and Planners

5-GP-2011
1st: 4/22/2011