


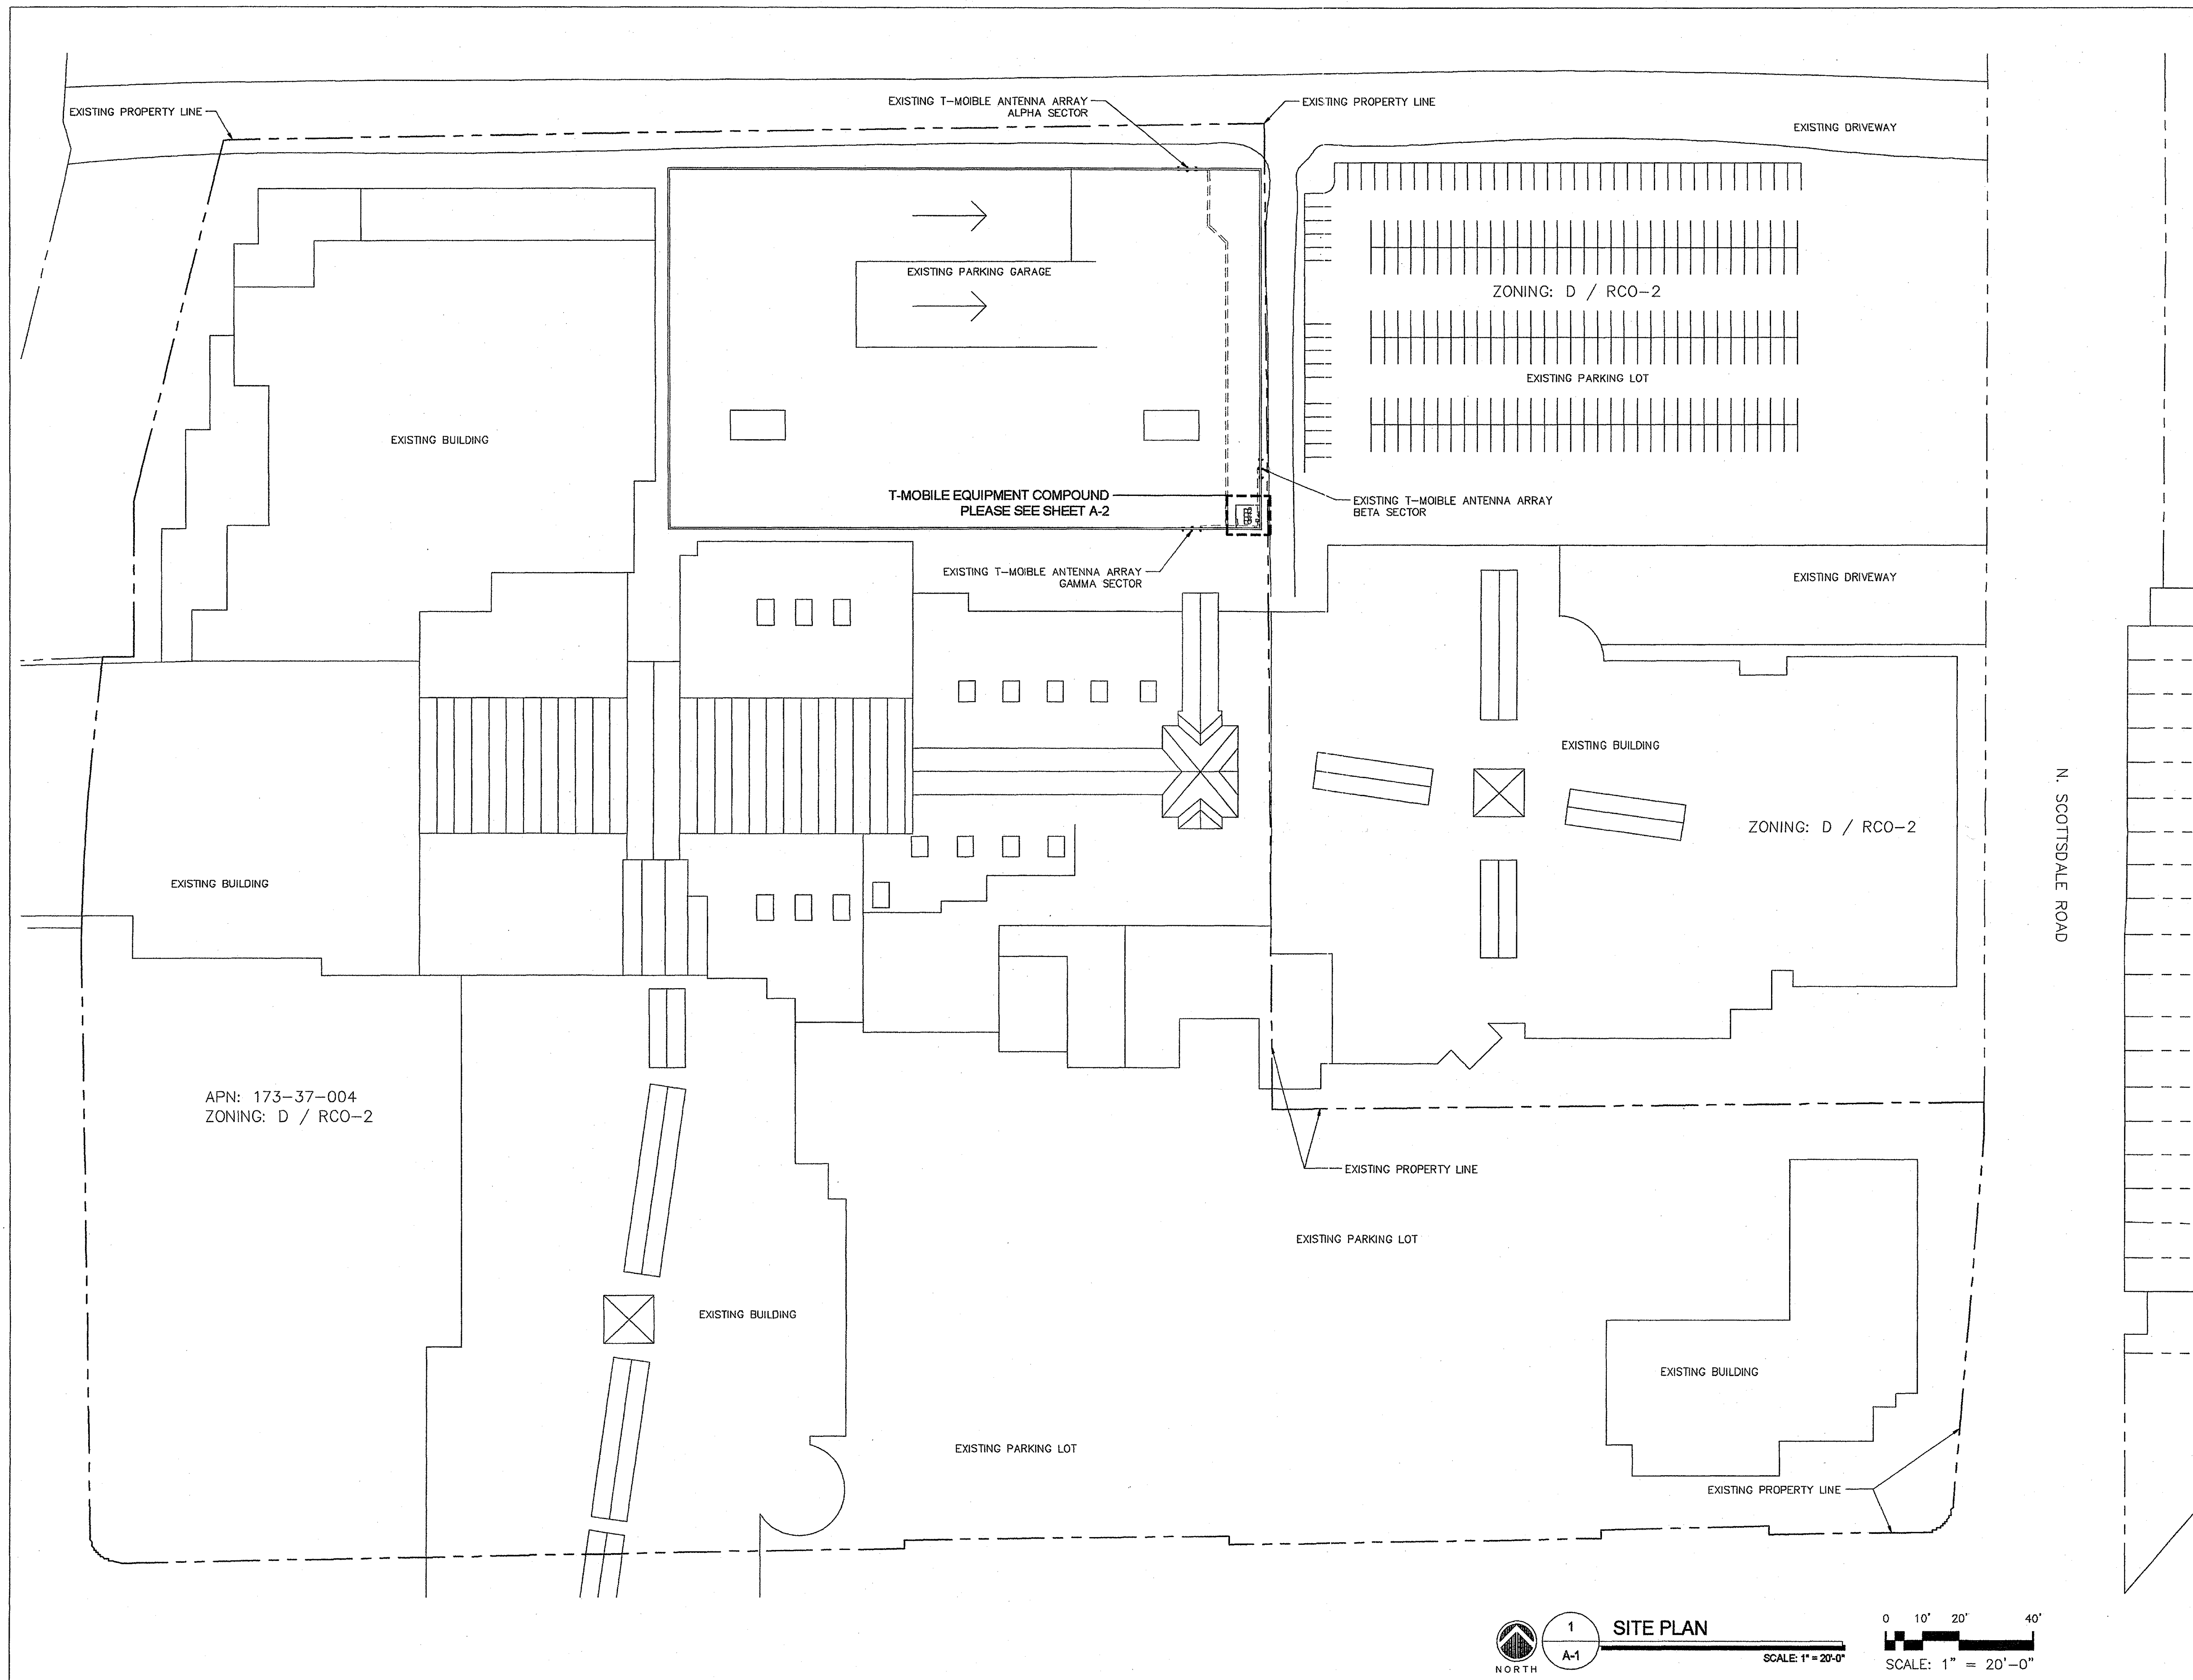

CLIENT

T-Mobile®

2625 S. PLAZA DR. #400, TEMPE, ARIZONA, 85282
PHONE: (480) 638-2600 FAX: (480) 638-2852

PLANS PREPARED BY

Young design corp

architecture / project management
10245 E. Via Linda, Scottsdale, AZ 85258
ph: 480 451 9609 fax: 480 451 9608

SEAL

This drawing is copyrighted and the property of Young Design Corporation (YDC) & produced solely by YDC and affiliates. reproduction or use of this drawing and/or the information contained hereon is forbidden without written permission by Young Design Corporation.

19882
RONALD C. YOUNG
REGISTERED PROFESSIONAL ARCHITECT
ARIZONA U.S.A.
EXP. 12/31/13

THIS DOCUMENT CONTAINS AN ELECTRONIC SIGNATURE PURSUANT TO A.S.S. TITLE 41 AND TITLE 44. IT IS A VIOLATION FOR ANY PERSON, UNLESS UNDER THE DIRECT SUPERVISION OF THE REGISTRANT, TO MODIFY THIS DOCUMENT IN ANY WAY.

NO.	DATE	DESCRIPTION
1	08/17/12	REVIEW
2	9/11/12	SUBMITTAL

ARCHITECTS JOB NO.
YDC-3997

PROJECT INFORMATION

PH30927G

SCOTTSDALE FASHION SQUARE

4500 N. SCOTTSDALE RD
SCOTTSDALE, AZ 85251


SHEET TITLE

SITE PLAN


JURISDICTION APPROVAL

APPROVED
FINAL PLANS PLANNING
10-29-12 KN
DATE APPROVED BY


SHEET NUMBER
A-1

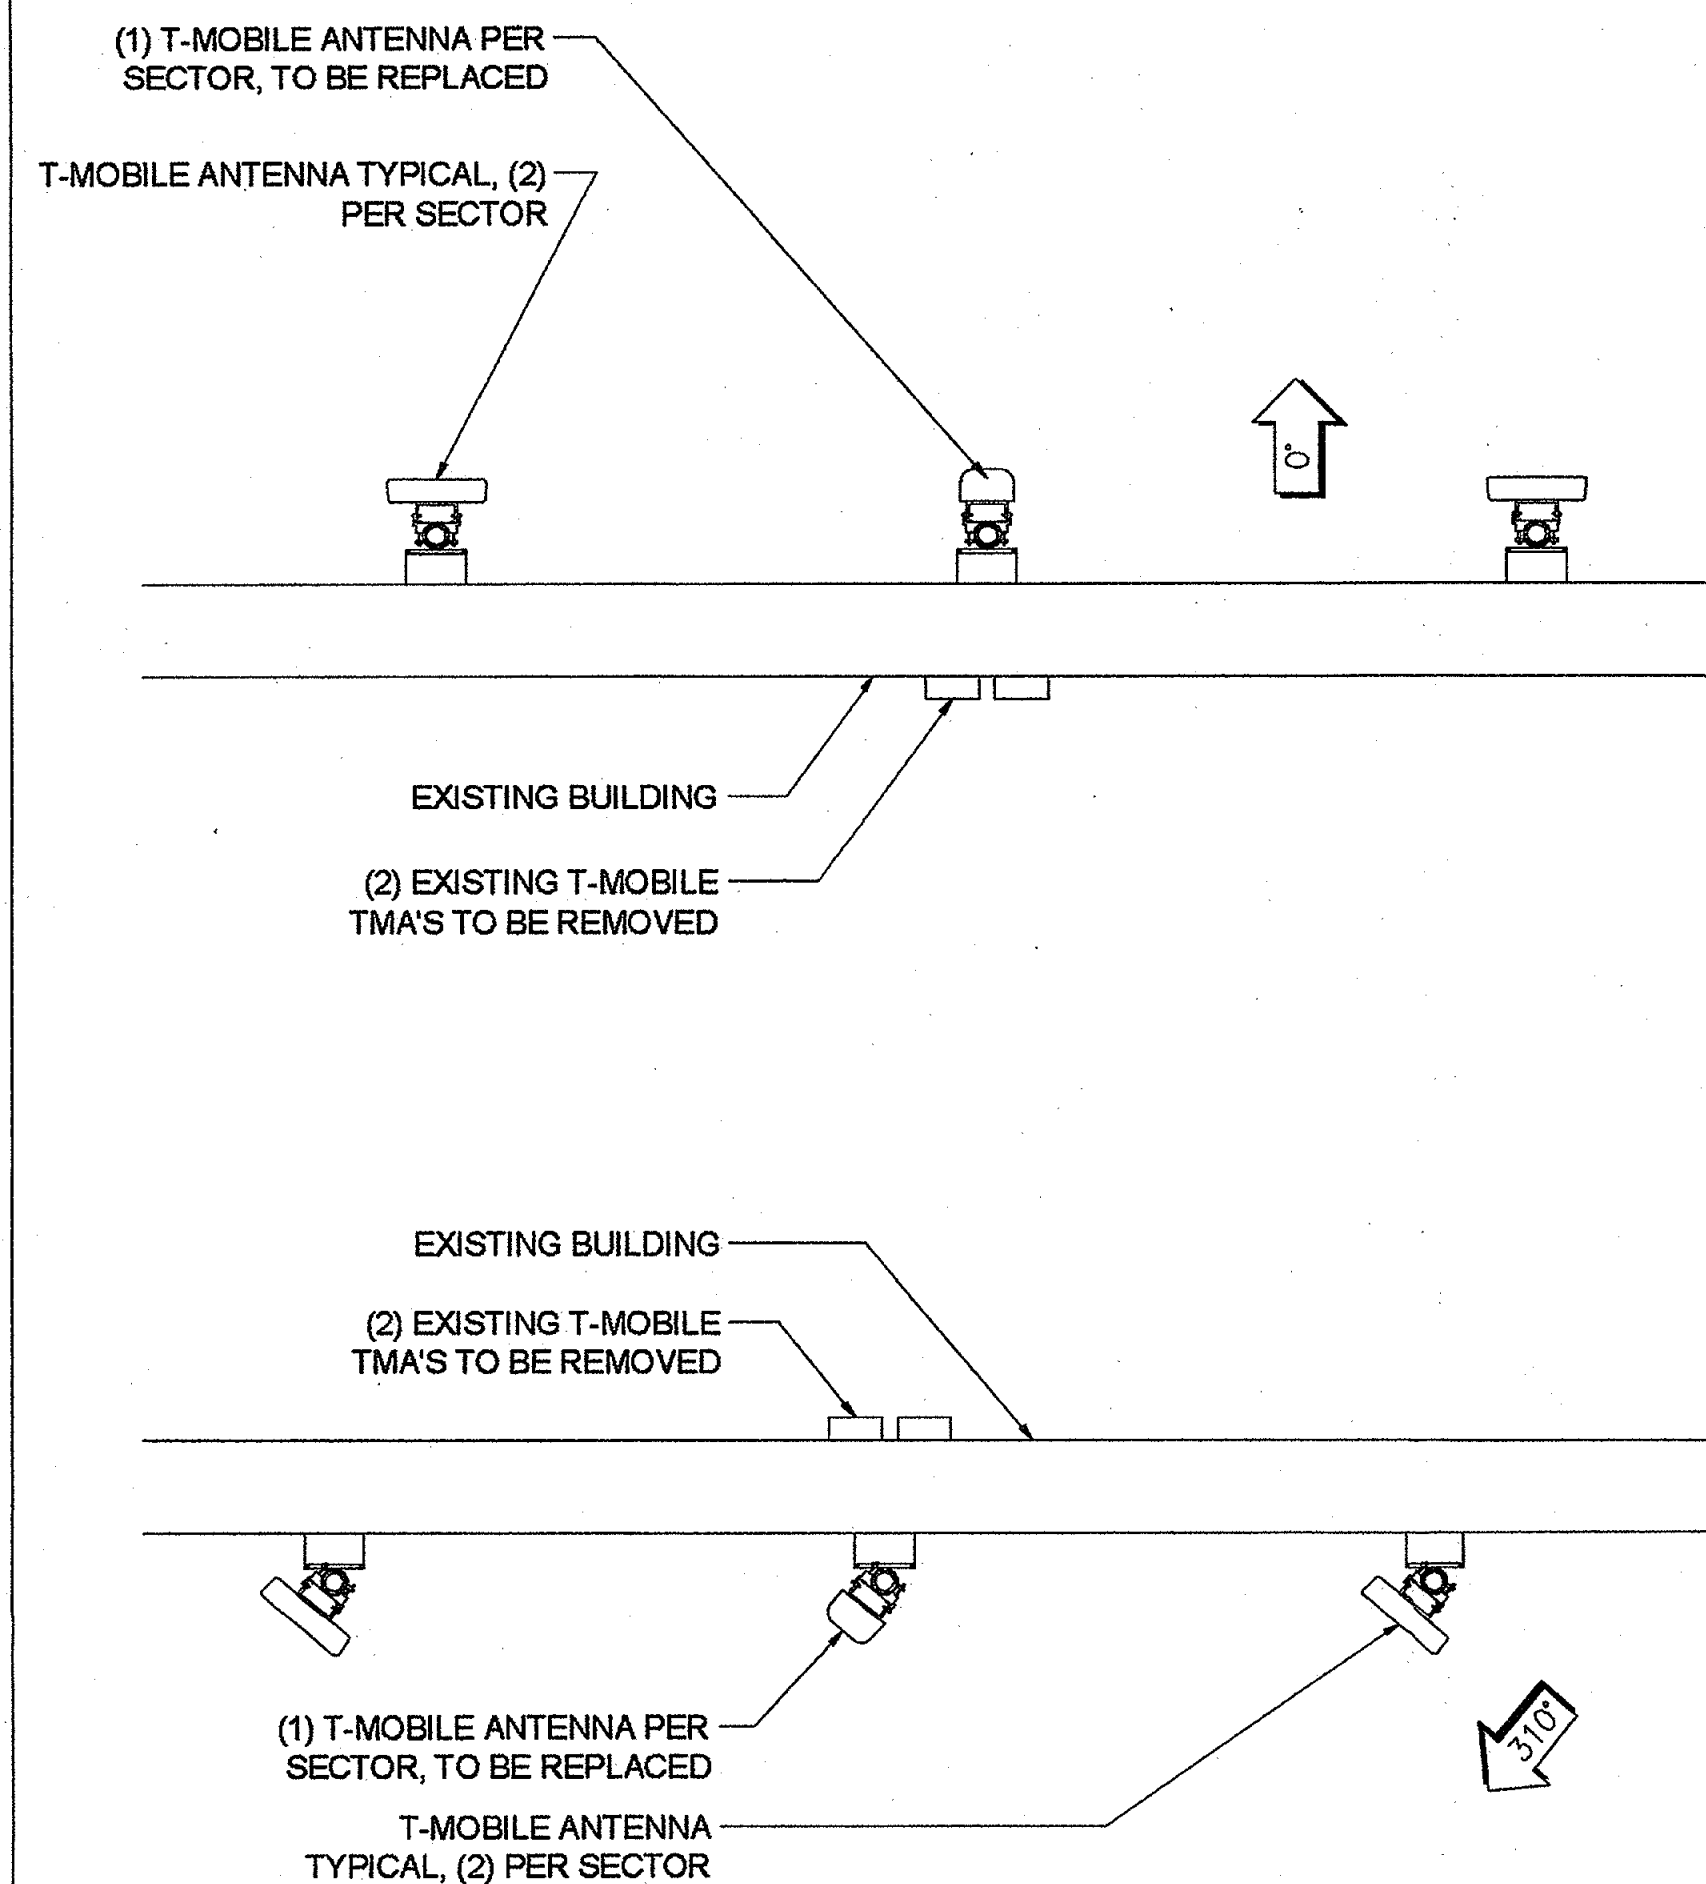


2
A-3
EXISTING ANTENNA LAYOUT
SCALE: 1/2" = 1'-0"

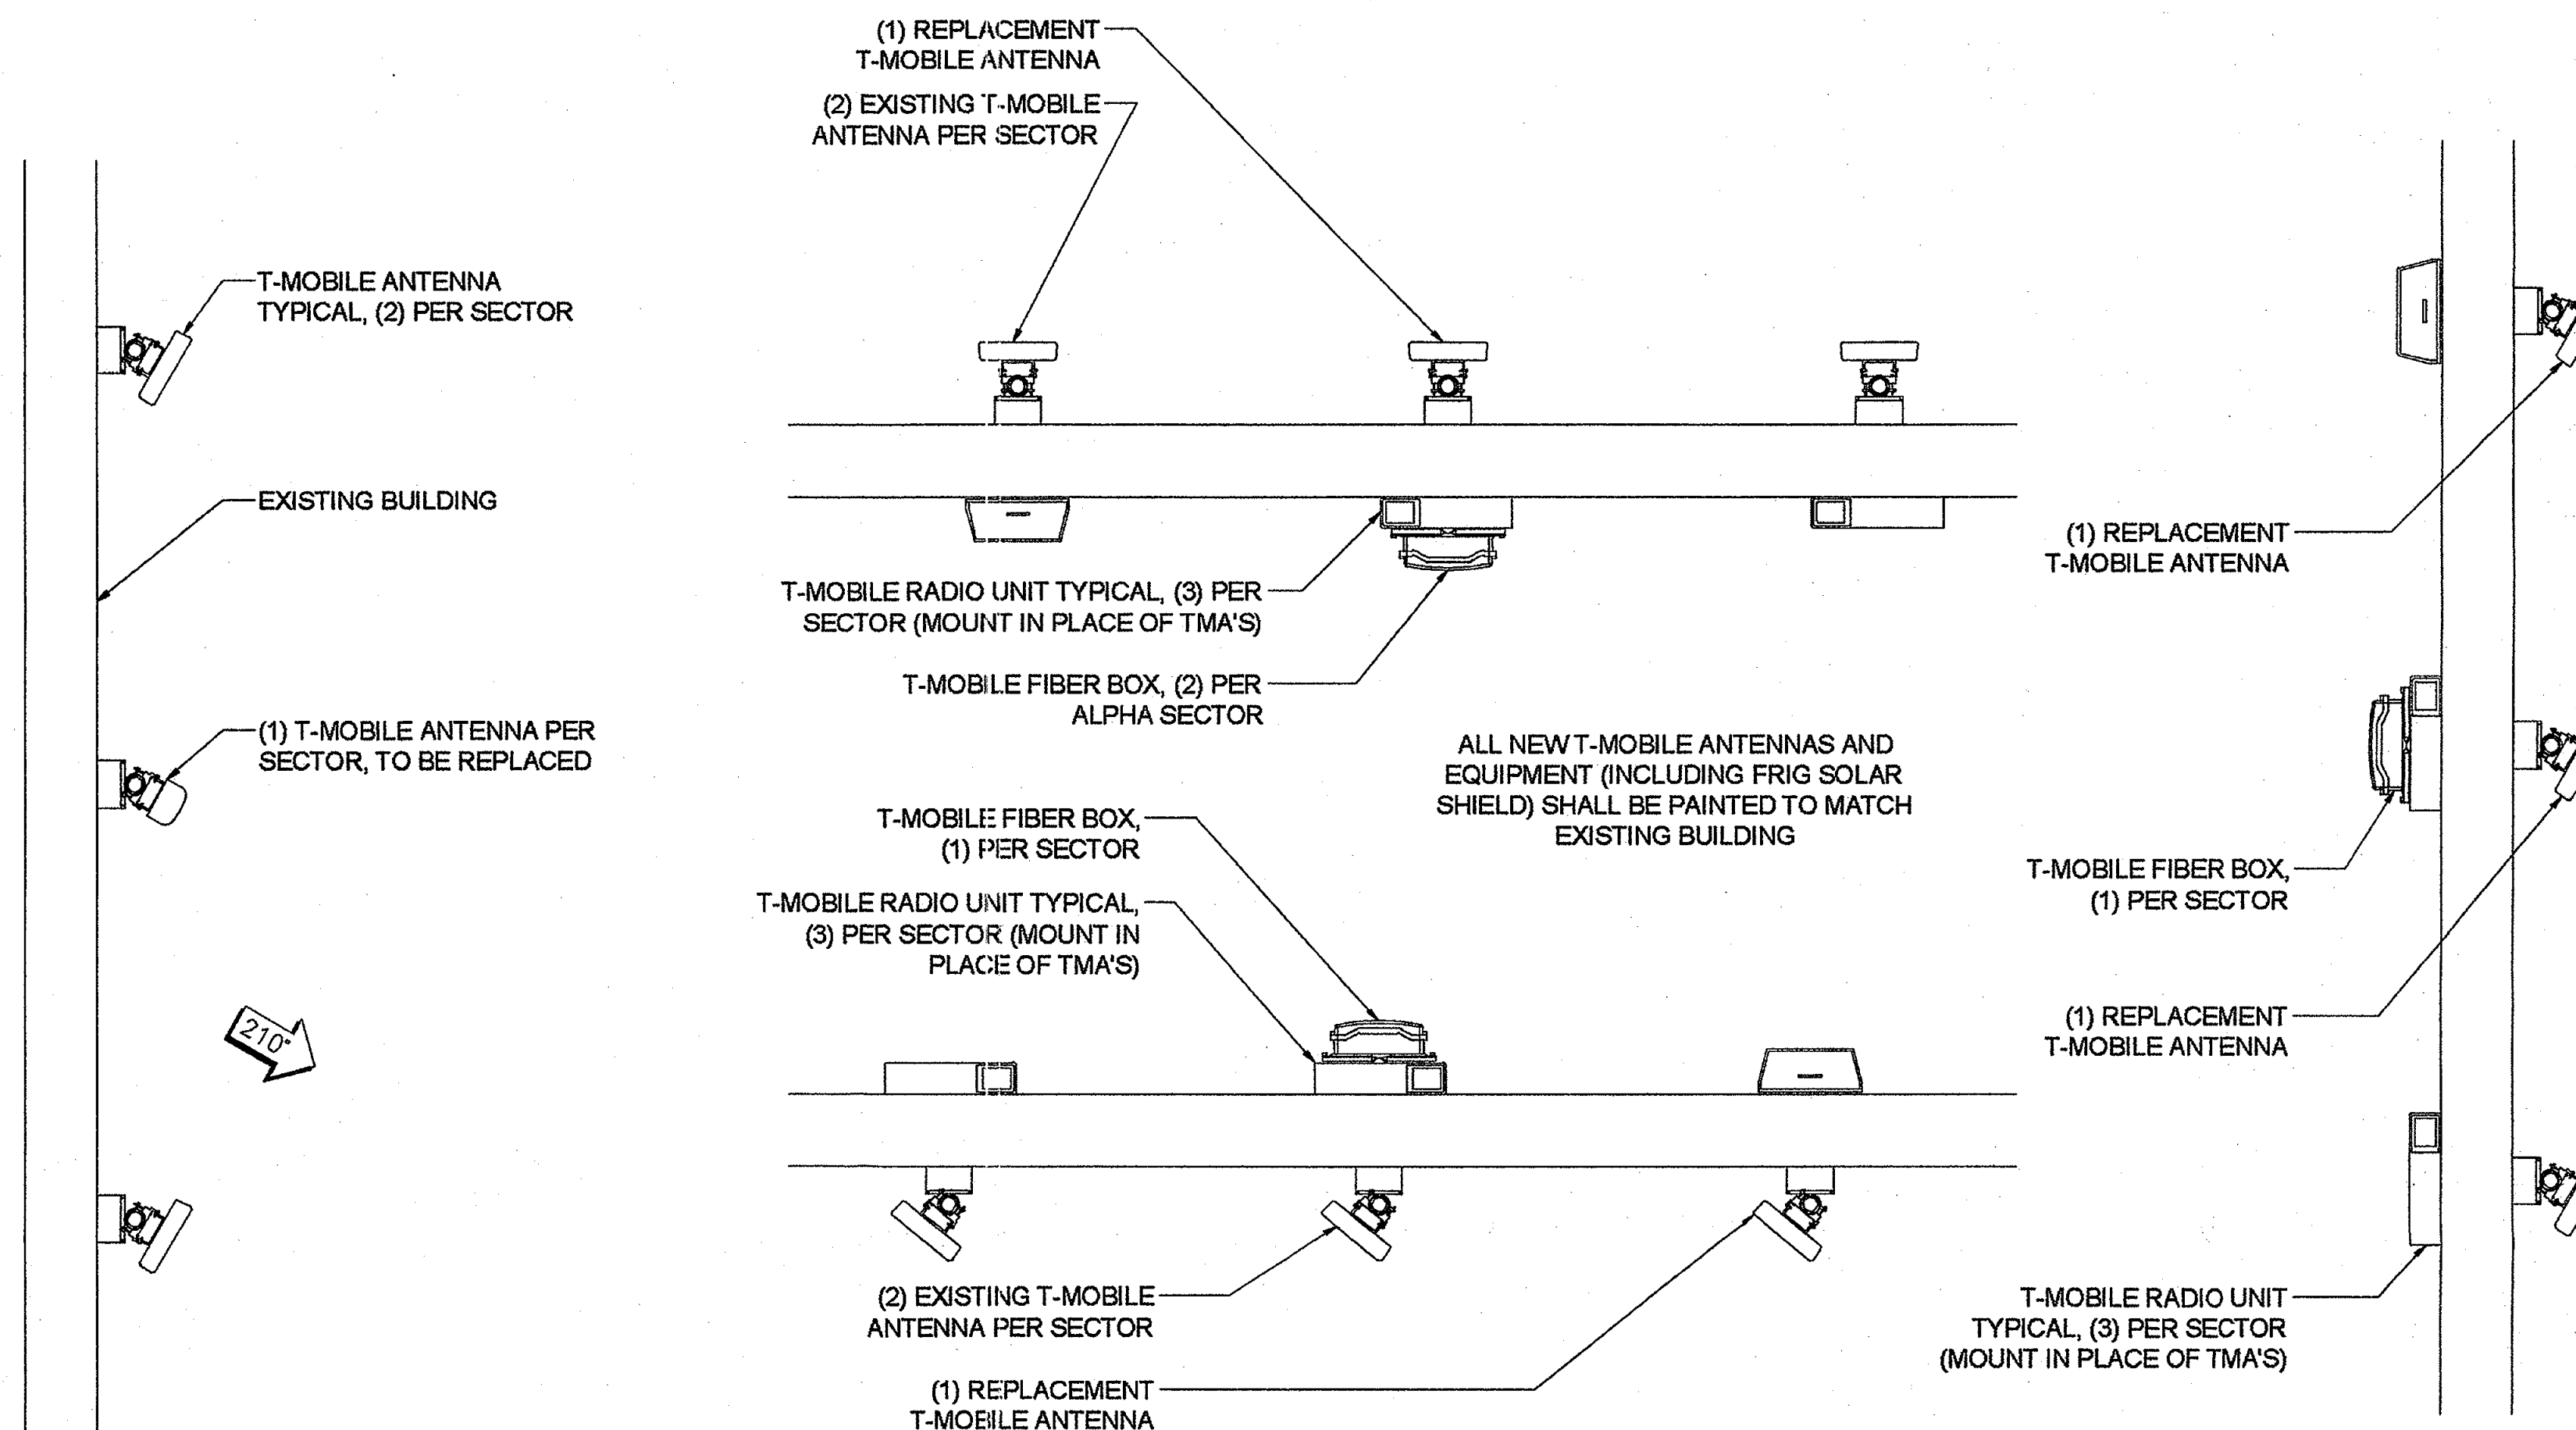


1
A-3
NEW ANTENNA LAYOUT
SCALE: 1/2" = 1'-0"

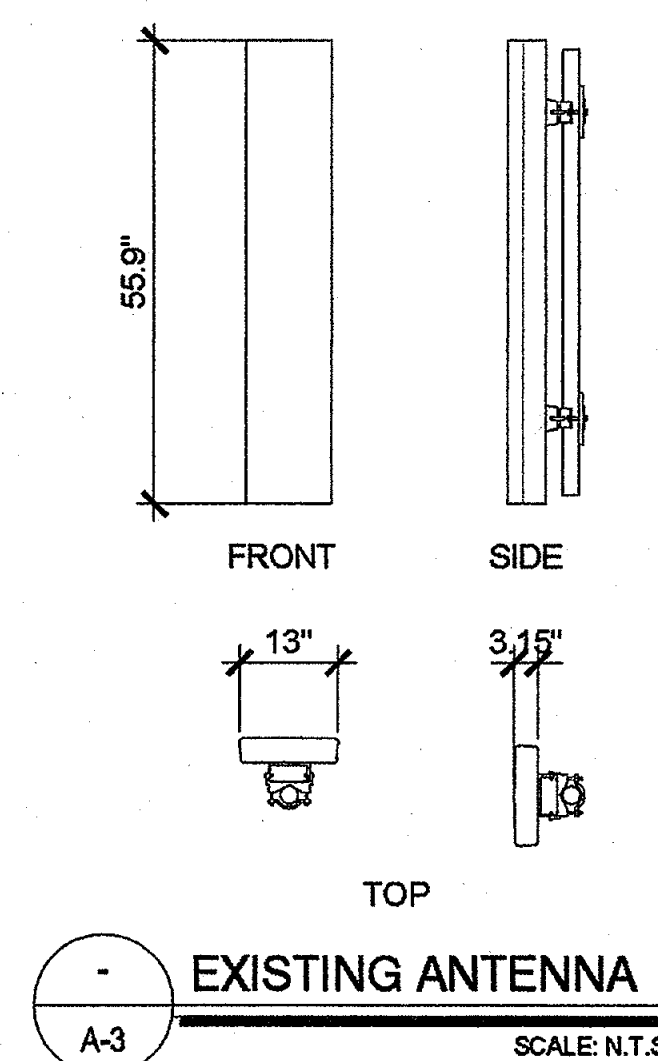

A-3
EXISTING ANTENNA
SCALE: N.T.S.

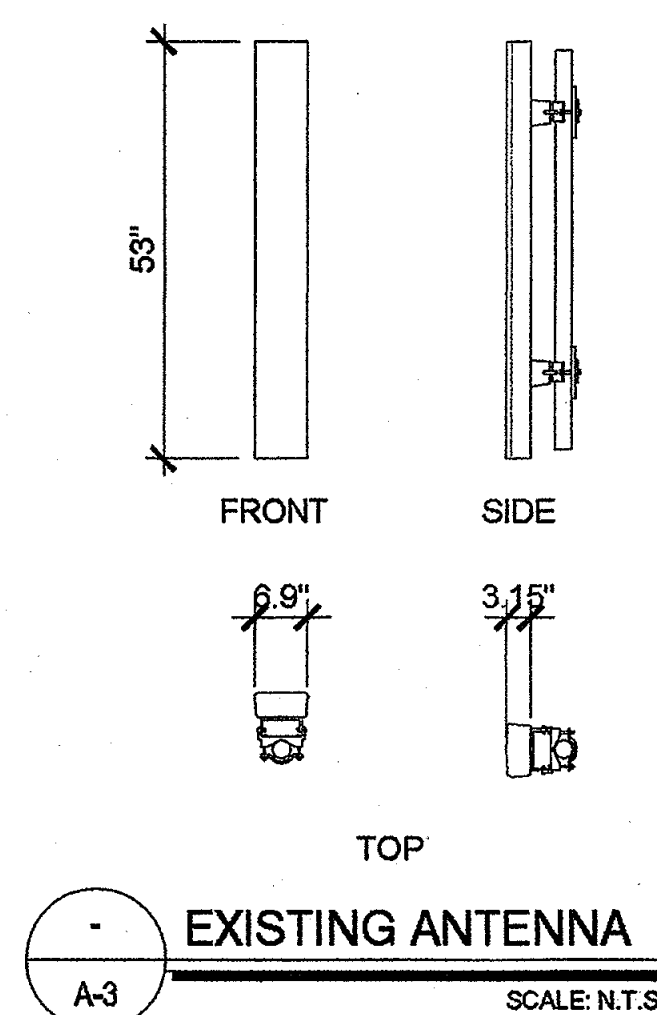

A-3
EXISTING ANTENNA
SCALE: N.T.S.

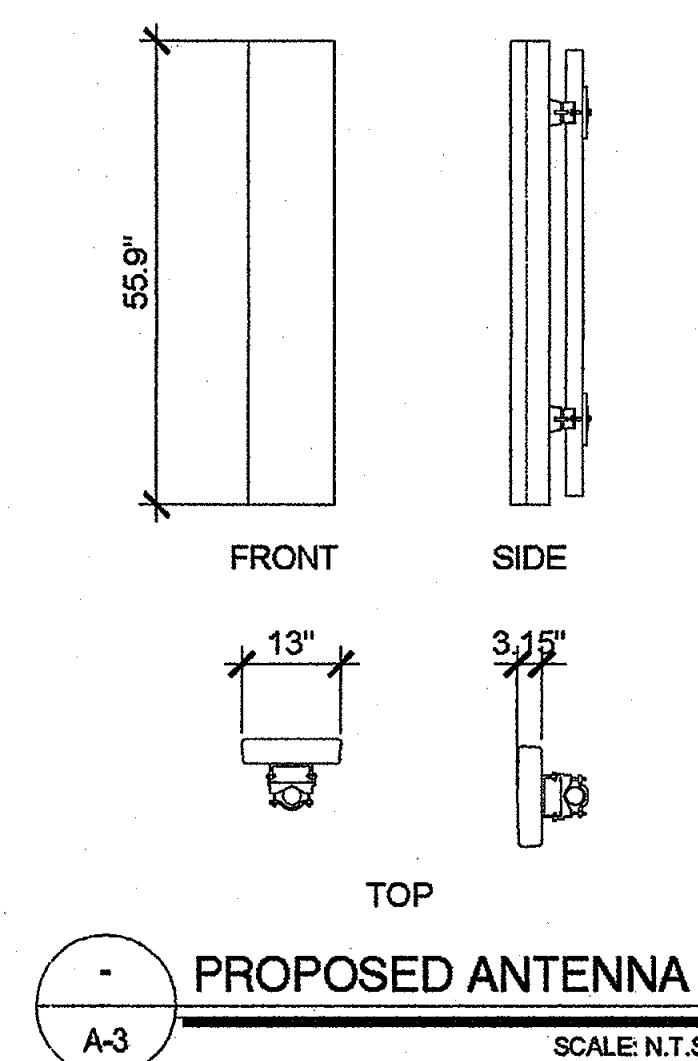

A-3
PROPOSED ANTENNA
SCALE: N.T.S.

CLIENT

T-Mobile

2625 S. PLAZA DR. #400, TEMPE, ARIZONA, 85282
PHONE: (480) 638-2600 FAX: (480) 638-2852


PLANS PREPARED BY

Young design corp

architecture / project management
10245 E. Via Linda, Scottsdale, AZ 85258
ph: 480 451 9609 fax: 480 451 9608

SEAL

This drawing is copyrighted and the property of Young Design Corporation (YDC) & produced solely by YDC and affiliates. reproduction or use of this drawing and/or the information contained hereon is forbidden without written permission by Young Design Corporation.

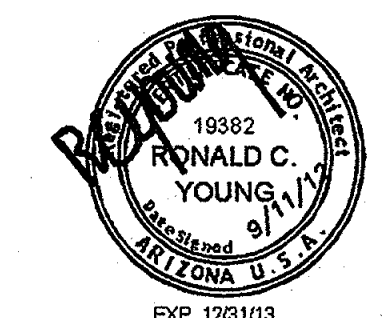

THIS DOCUMENT CONTAINS AN ELECTRONIC SIGNATURE PURSUANT TO A.R.S. TITLE 41 AND TITLE 44. IT IS A VIOLATION FOR ANY PERSON, UNLESS UNDER THE DIRECT SUPERVISION OF THE REGISTRANT, TO MODIFY THIS DOCUMENT IN ANY WAY.

NO.	DATE	DESCRIPTION
1	08/17/12	REVIEW
2	9/11/12	SUBMITTAL

ARCHITECTS JOB NO.
YDC-3997

PROJECT INFORMATION

PH30927G

SCOTTSDALE FASHION SQUARE

4500 N. SCOTTSDALE RD
SCOTTSDALE, AZ 85251

SHEET TITLE



ANTENNA INFORMATION

JURISDICTION APPROVAL

APPROVED
FINAL PLANS
10-29-12
KN
APPROVED BY

SHEET NUMBER

A-3

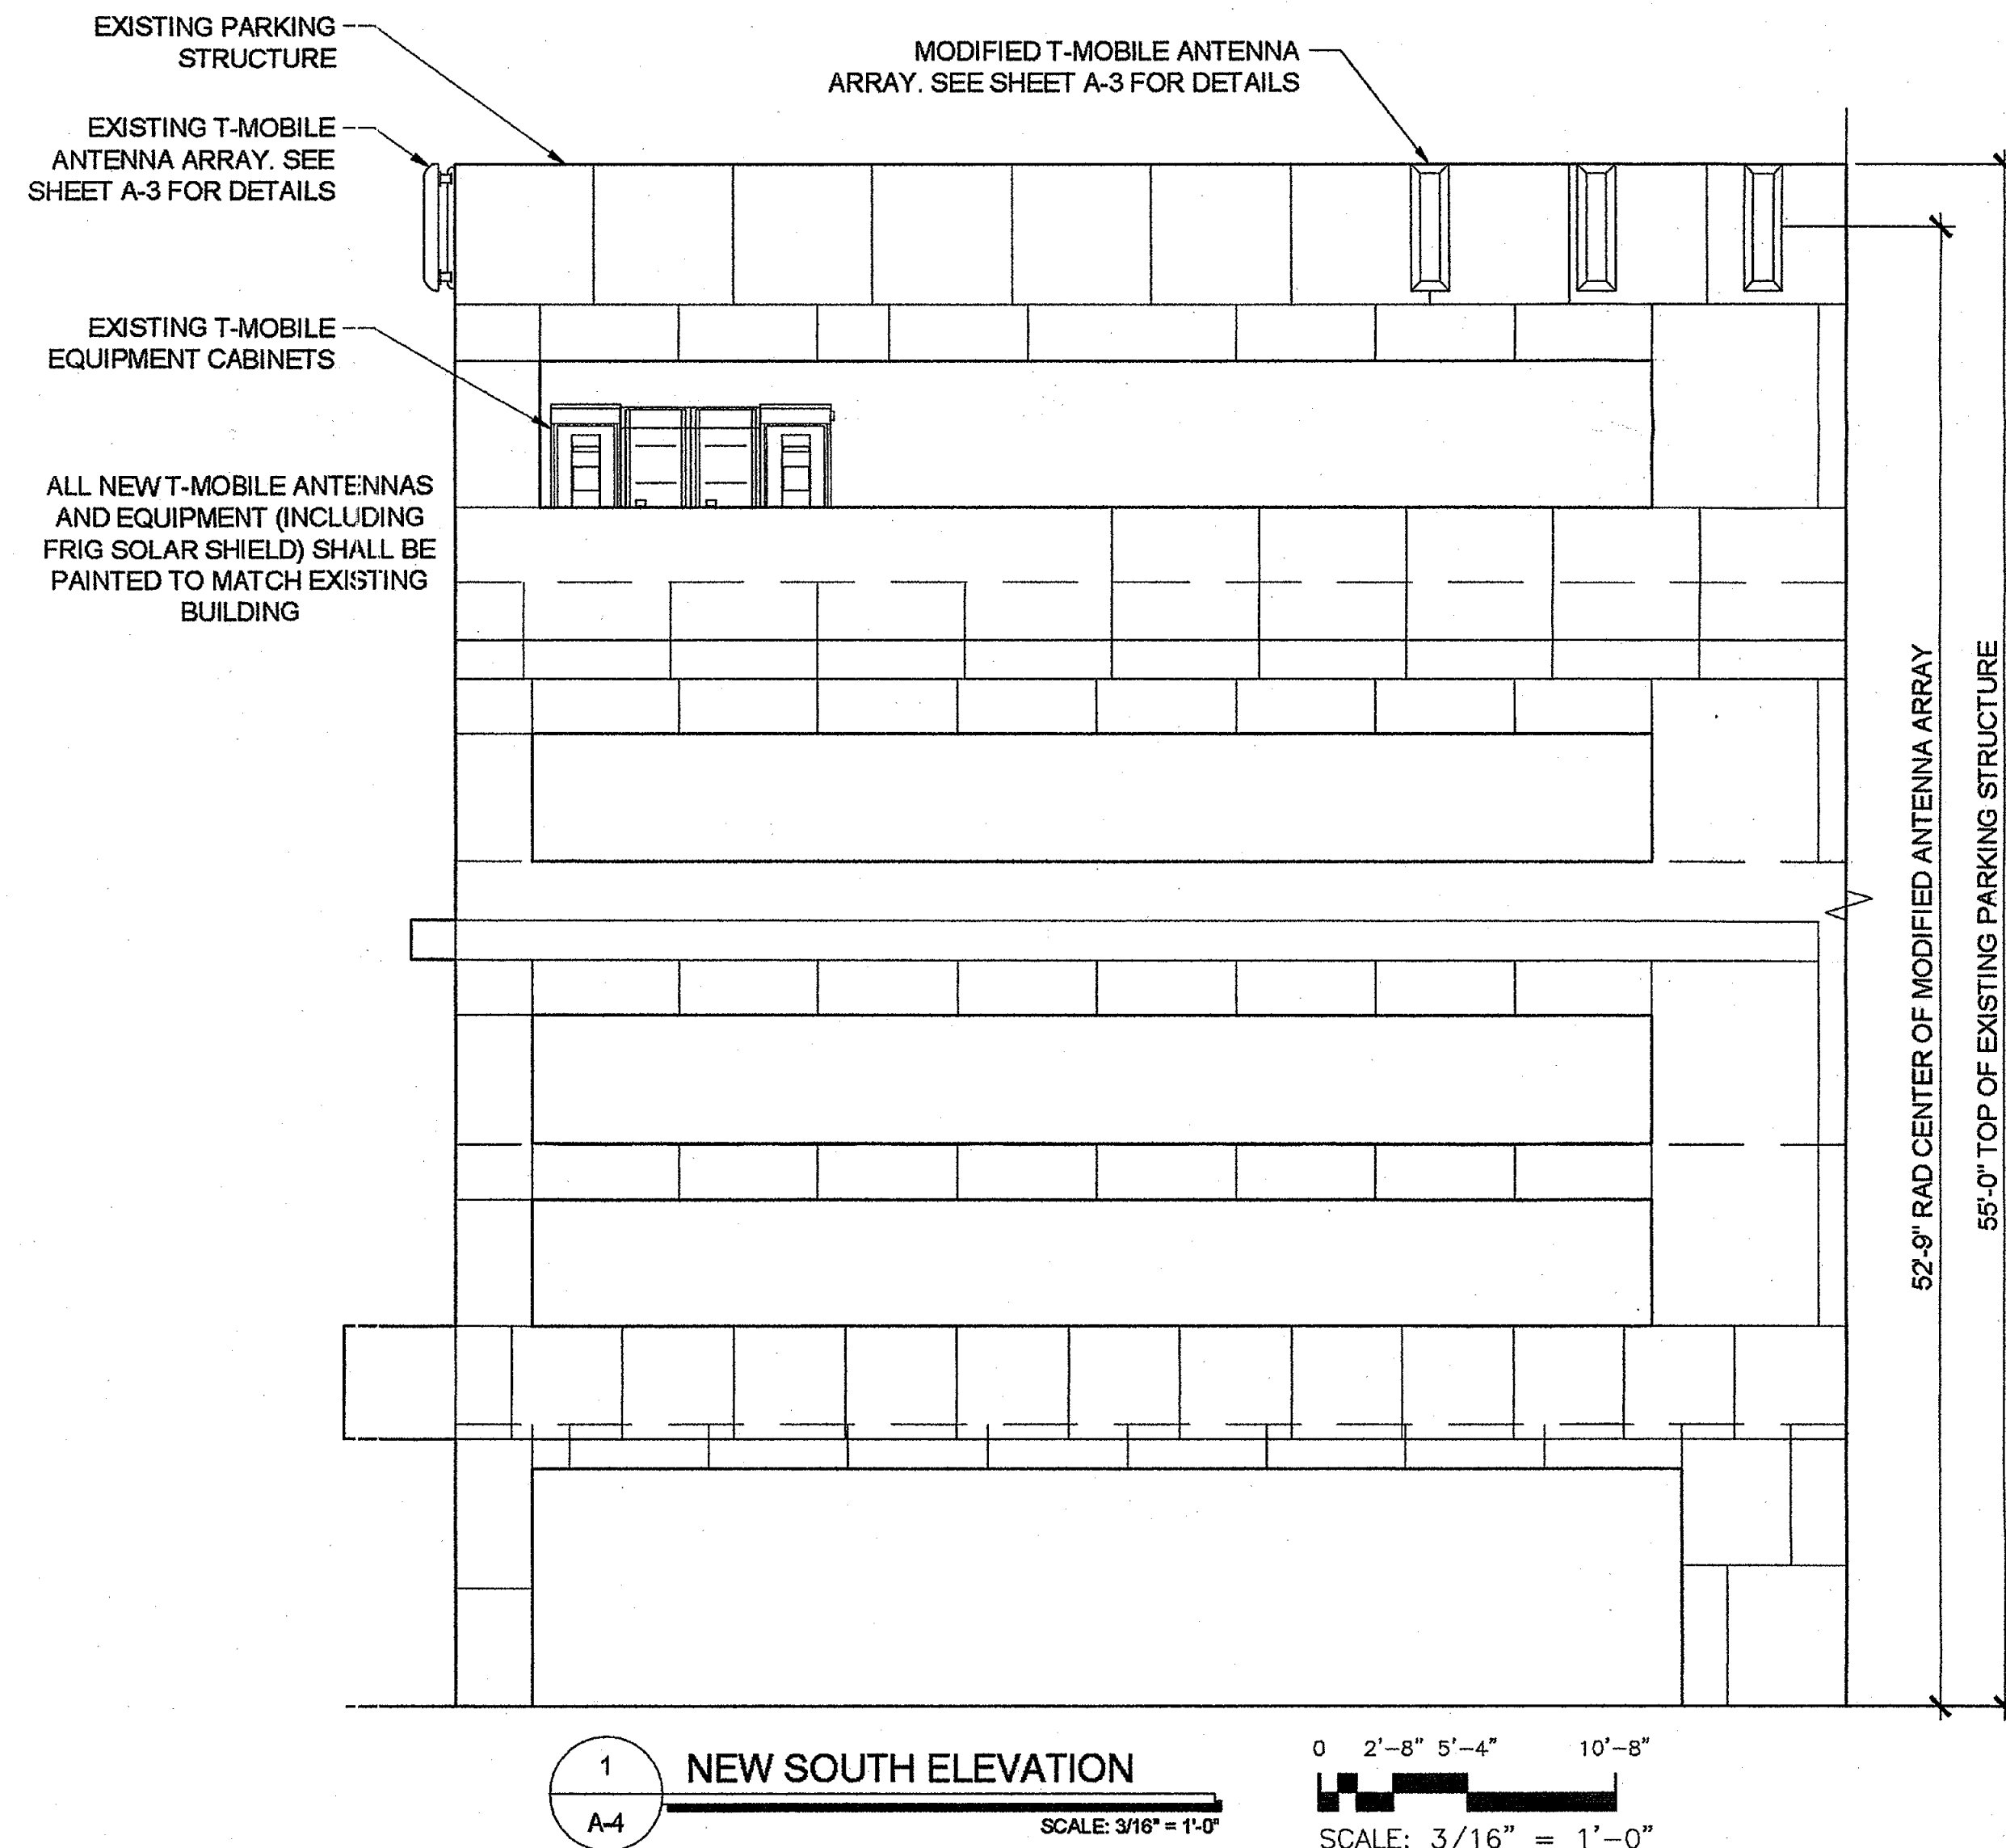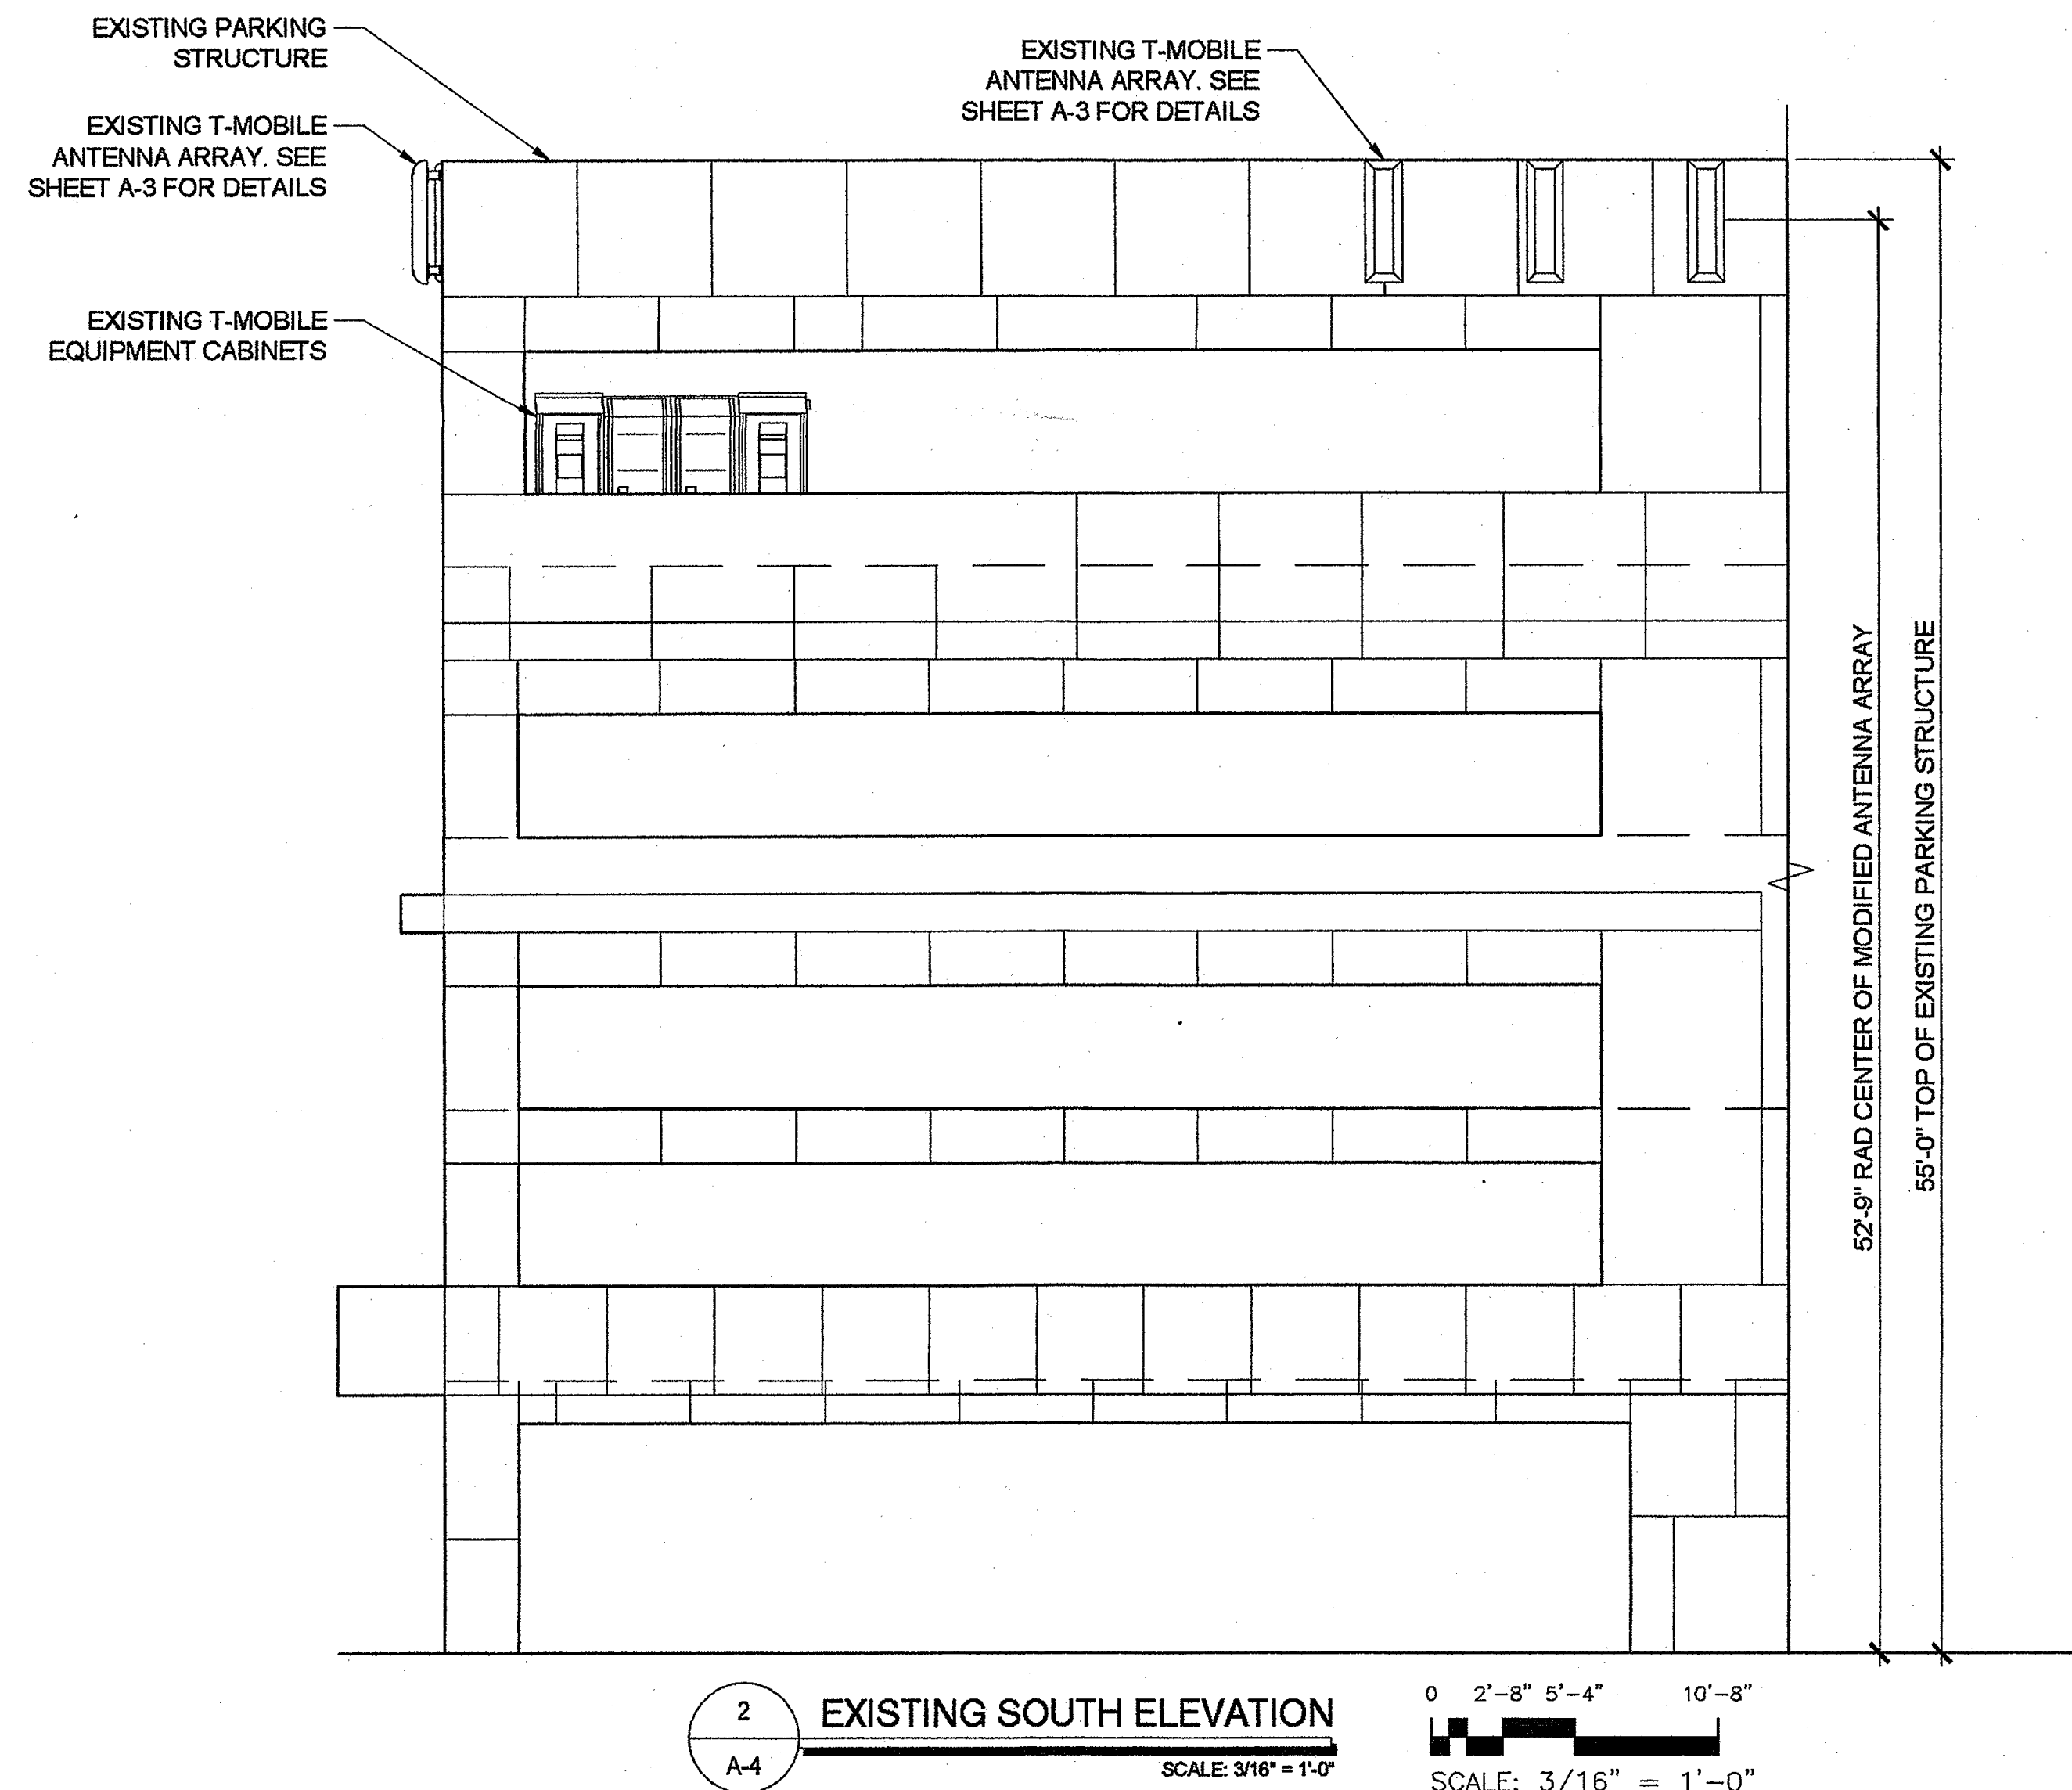

CLIENT

T-Mobile

2625 S. PLAZA DR. #400, TEMPE, ARIZONA, 85282
 PHONE: (480) 638-2800 FAX: (480) 638-2852

PLANS PREPARED BY

young design corp

architecture / project management
 10245 E. Via Linda, Scottsdale, AZ 85258
 ph: 480 451 9609 fax: 480 451 9608

SEAL

This drawing is copyrighted and the property of Young Design Corporation (YDC) & produced solely by YDC and affiliates. reproduction or use of this drawing and/or the information contained hereon is forbidden without written permission by Young Design Corporation.

19382
 RONALD C. YOUNG
 9/11/12
 ARIZONA U.S.A.
 EXP. 12/31/13

THIS DOCUMENT CONTAINS AN ELECTRONIC SIGNATURE PURSUANT TO A.S.S. TITLE #1 AND TITLE #4. IT IS A VIOLATION FOR ANY PERSON, UNLESS UNDER THE DIRECT SUPERVISION OF THE REGISTRANT, TO MODIFY THIS DOCUMENT IN ANY WAY.

NO.	DATE	DESCRIPTION
1	08/17/12	REVIEW
2	9/11/12	SUBMITTAL

ARCHITECTS JOB NO.
 YDC-3997

PROJECT INFORMATION

PH30927G

SCOTTSDALE FASHION SQUARE

4500 N. SCOTTSDALE RD
 SCOTTSDALE, AZ 85251

SHEET TITLE

ELEVATIONS

JURISDICTION APPROVAL

APPROVED
 10-29-12 KJ

SHEET NUMBER

A-4