



Restoration Hardware
15015 N Scottsdale Rd.
Scottsdale, Arizona 85260

Date
12.23.2011


Drawings and written material appearing herein constitute original and unpublished work of the architect and may not be duplicated, used, or disclosed without written consent of the architect.

© 2008 NELSEN PARTNERS, INC.


Project No.
31185

A200
BASEMENT FLOOR PLAN

94-DR-2011
1st: 12/23/2011

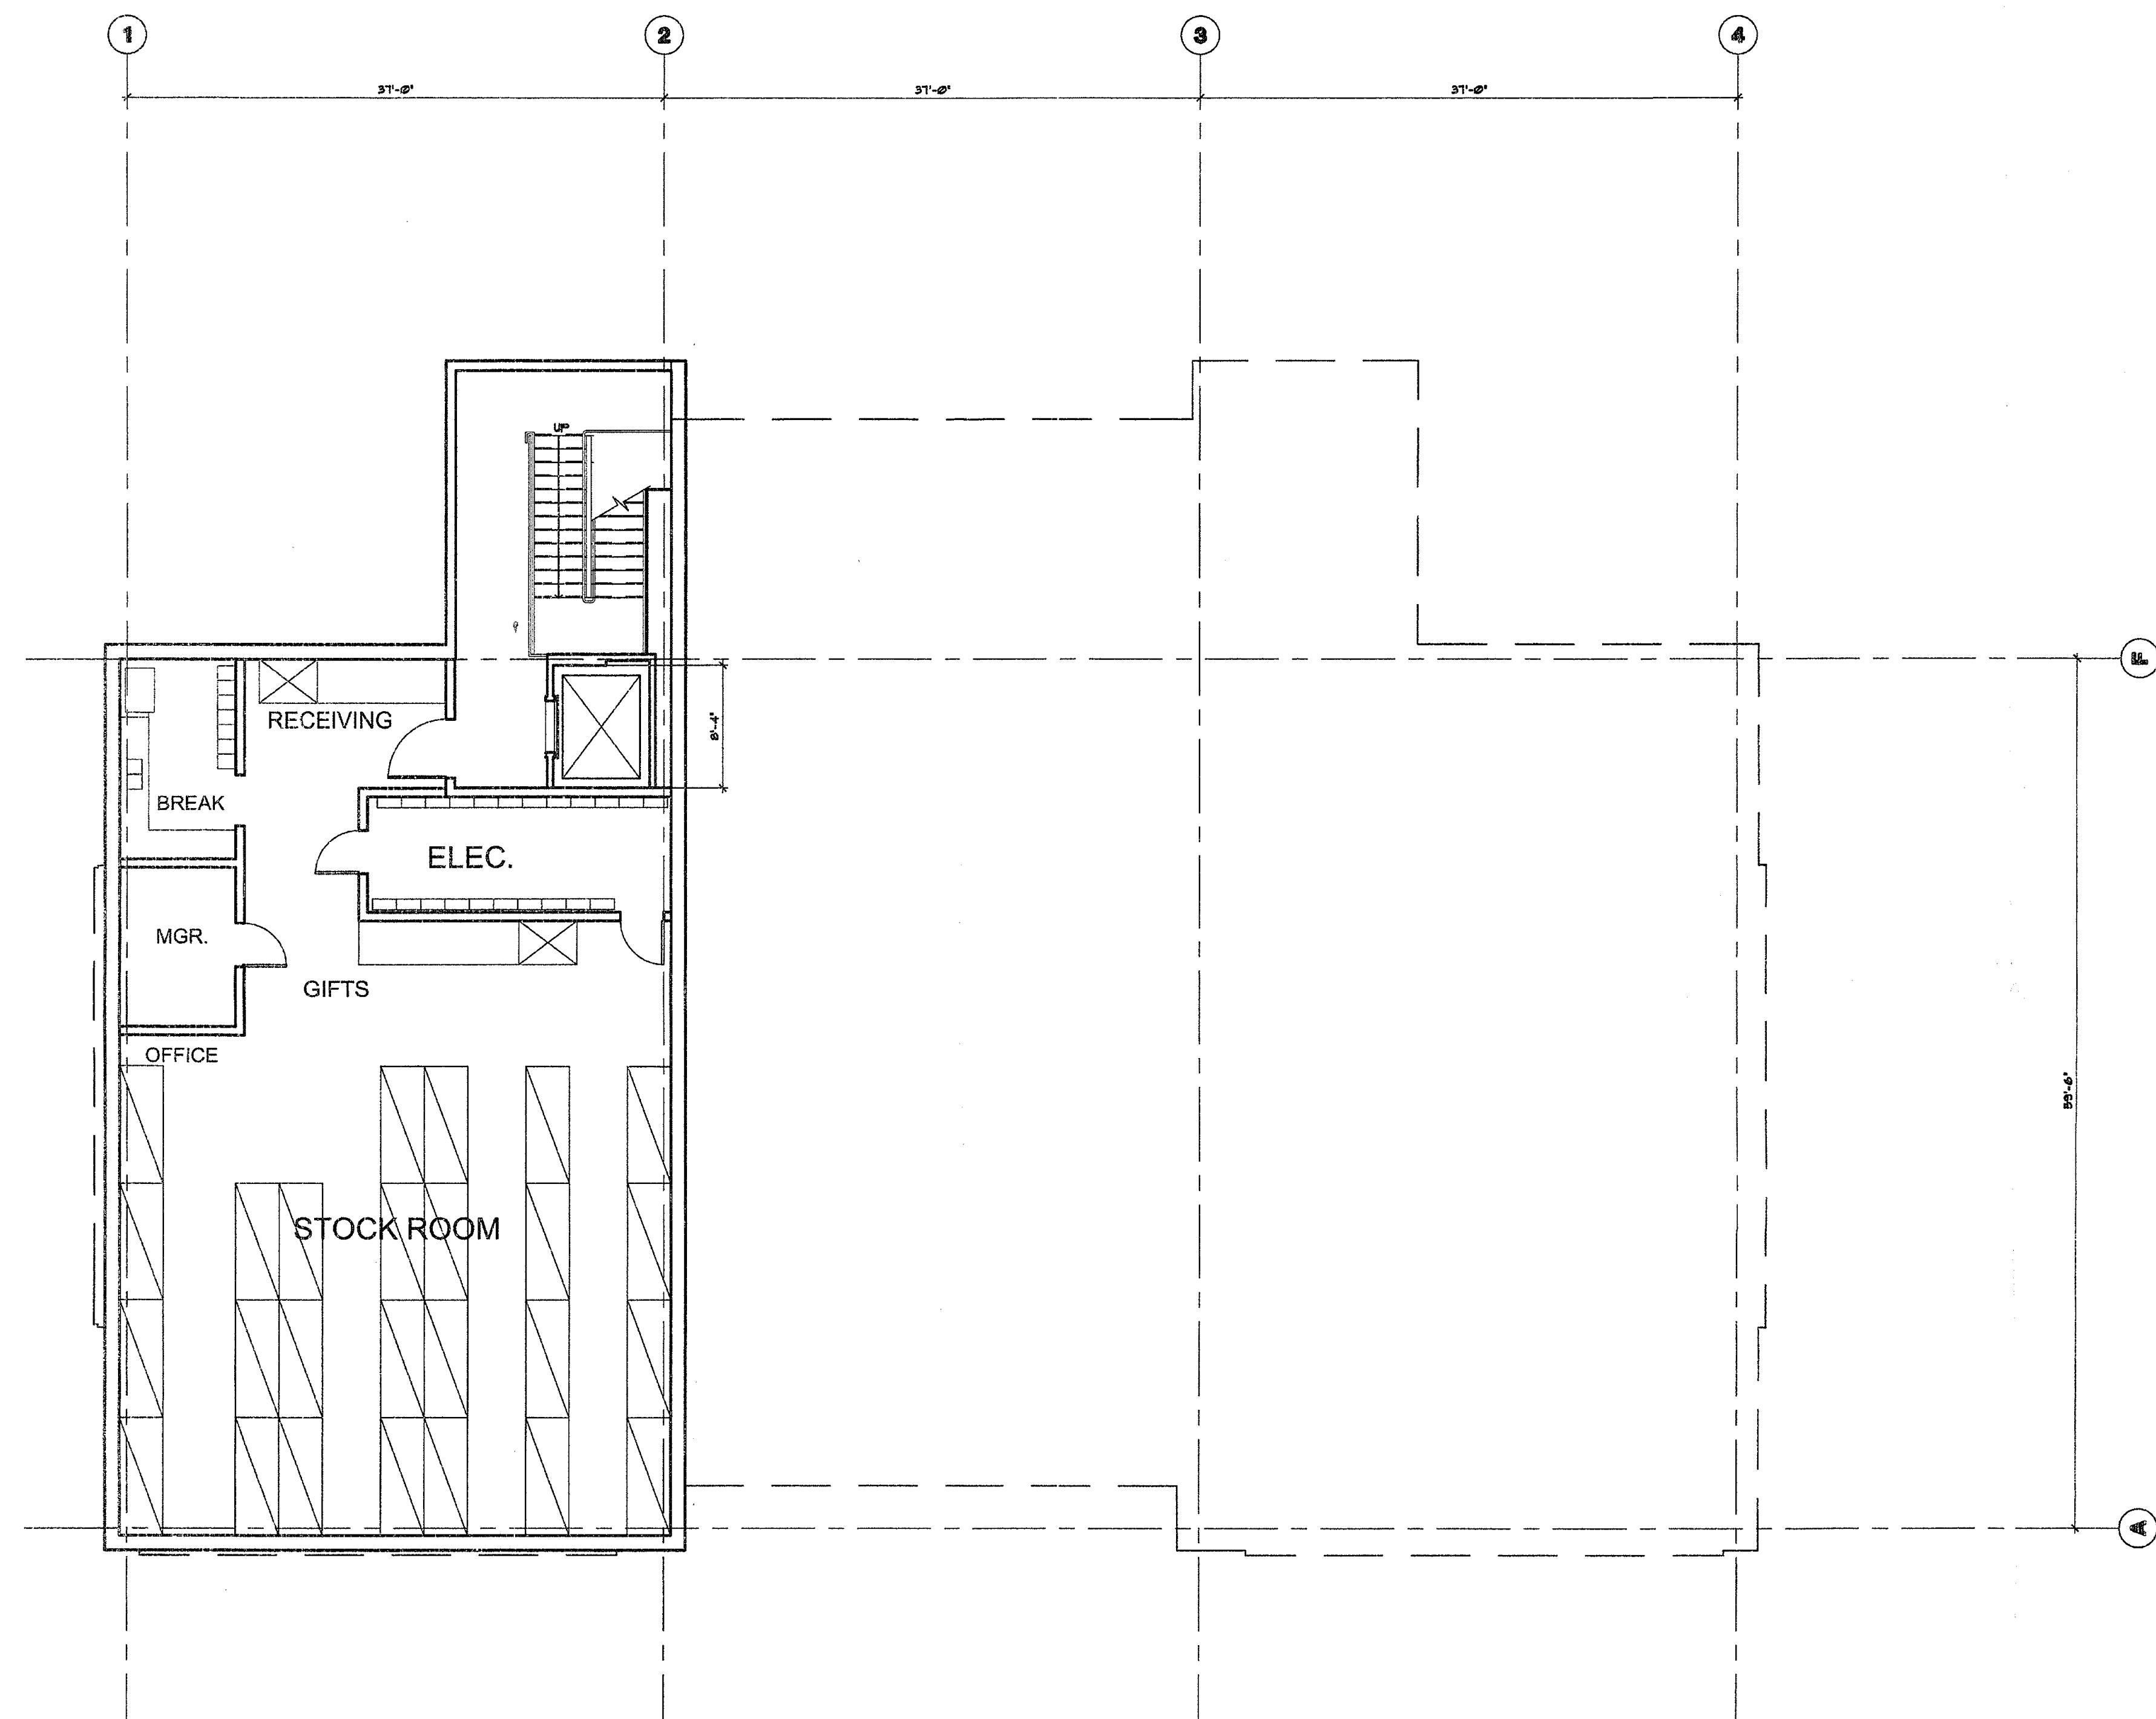

01 BASEMENT FLOOR PLAN
SCALE: 1/8"=1'-0" REF:

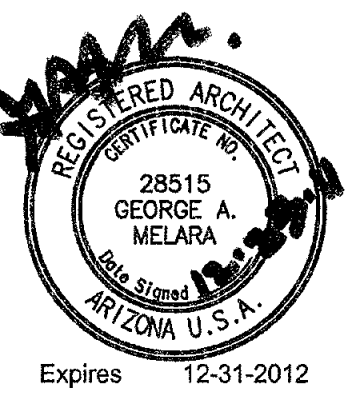

Restoration Hardware
15015 N Scottsdale Rd.
Scottsdale, Arizona 85260

Date
12.23.2011

Drawings and written material appearing herein constitute original and unpublished work of the architect and may not be duplicated, used, or disclosed without written consent of the architect.


© 2008 NELSEN PARTNERS, INC.

Project No.
31185


A201

GROUND LEVEL FLOOR PLAN

34-DR-2011
1st: 12/23/2011

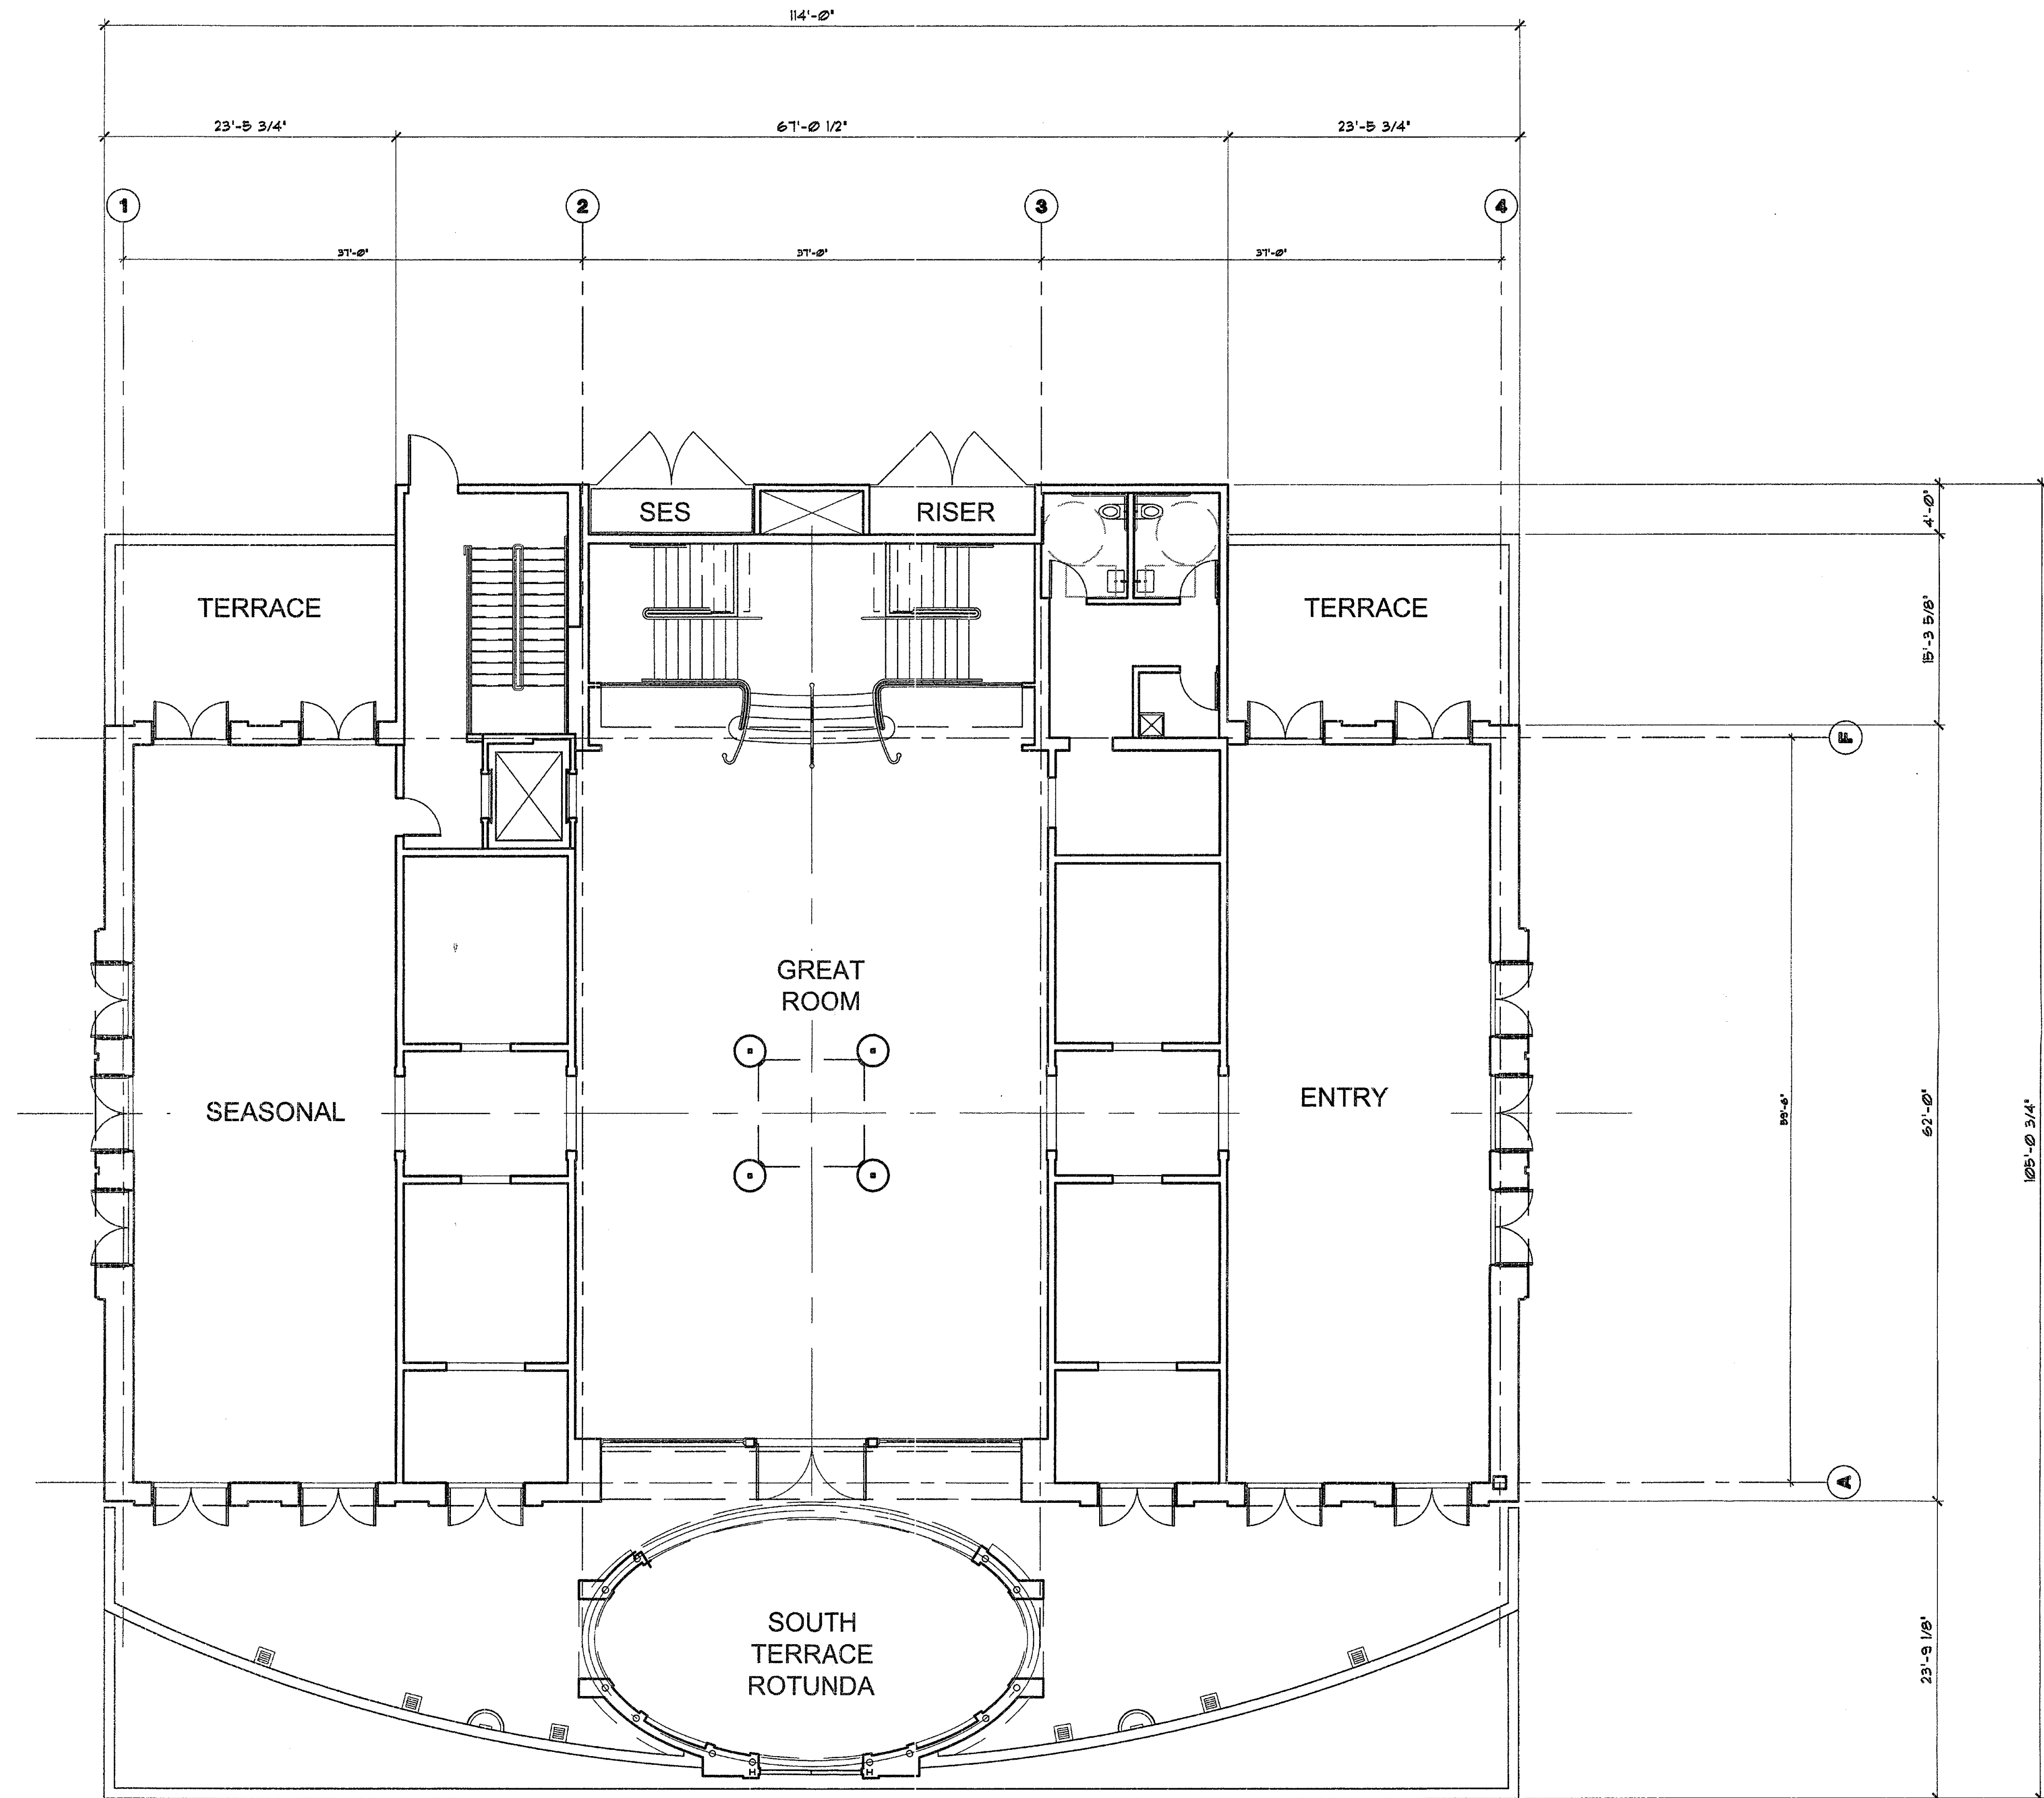


01 GROUND FLOOR PLAN
SCALE: 1/8"=1'-0" REF:

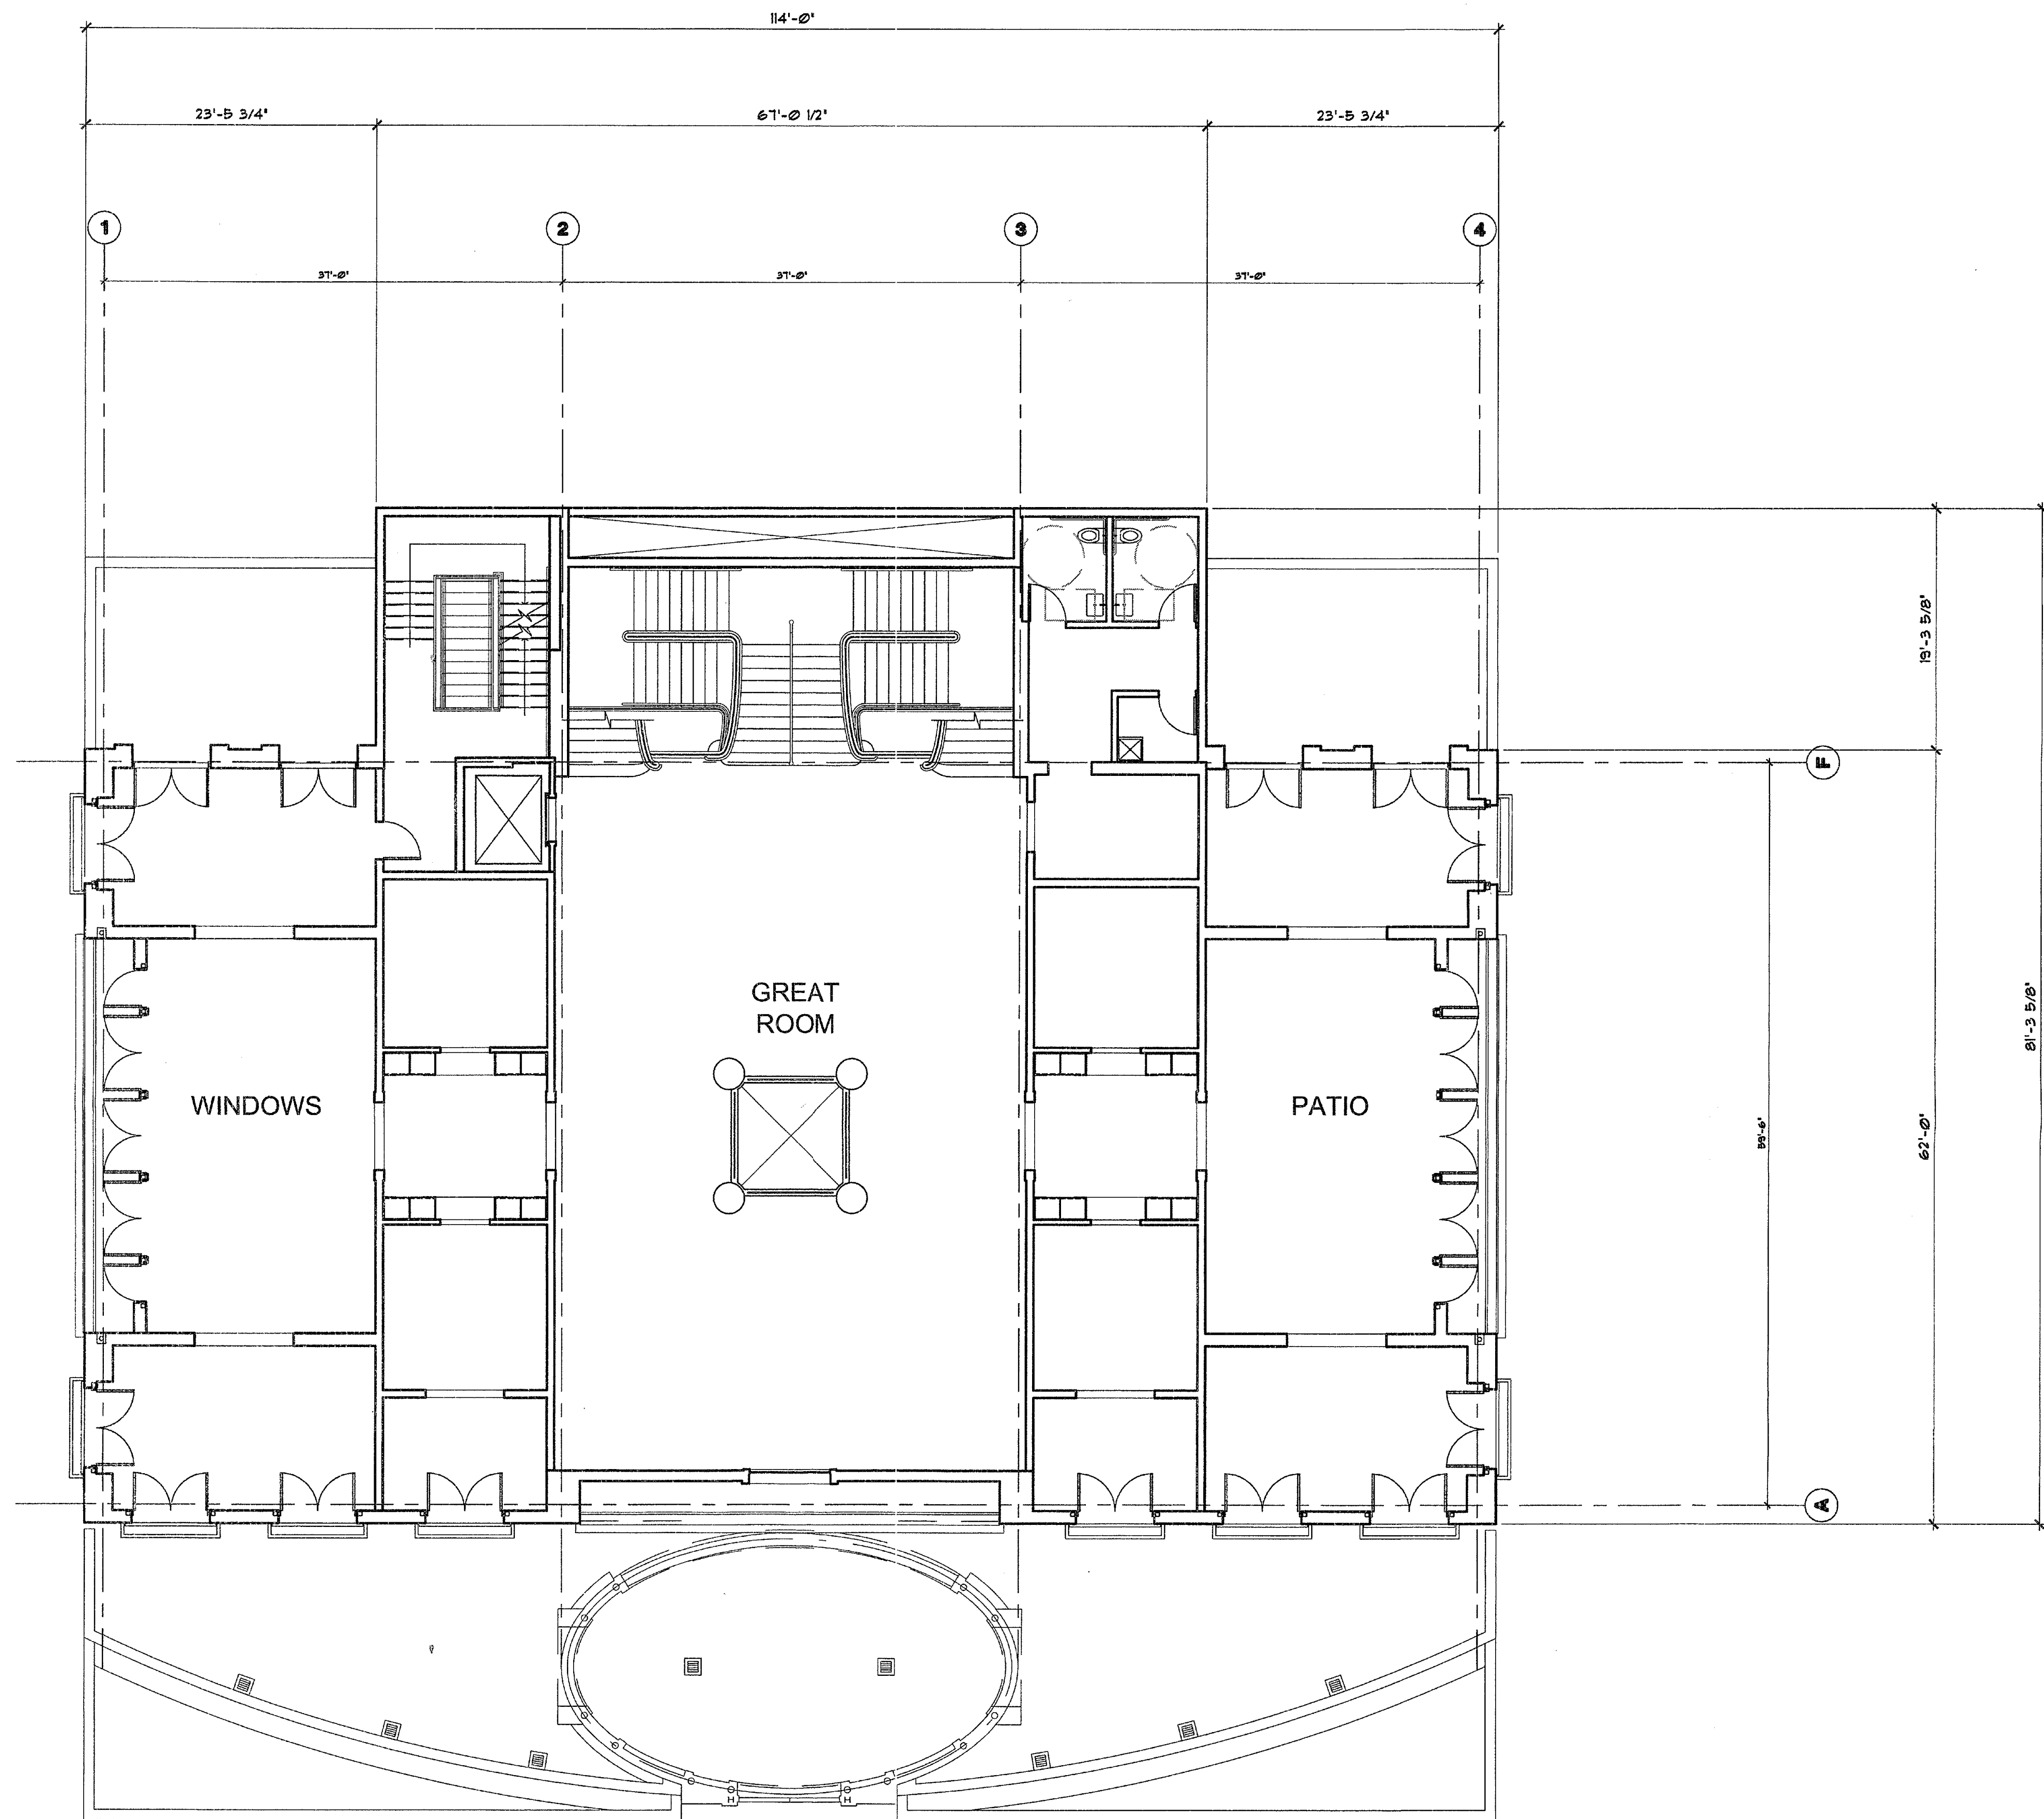

01 SECOND LEVEL FLOOR PLAN
SCALE: 1/8"=1'-0" REF:



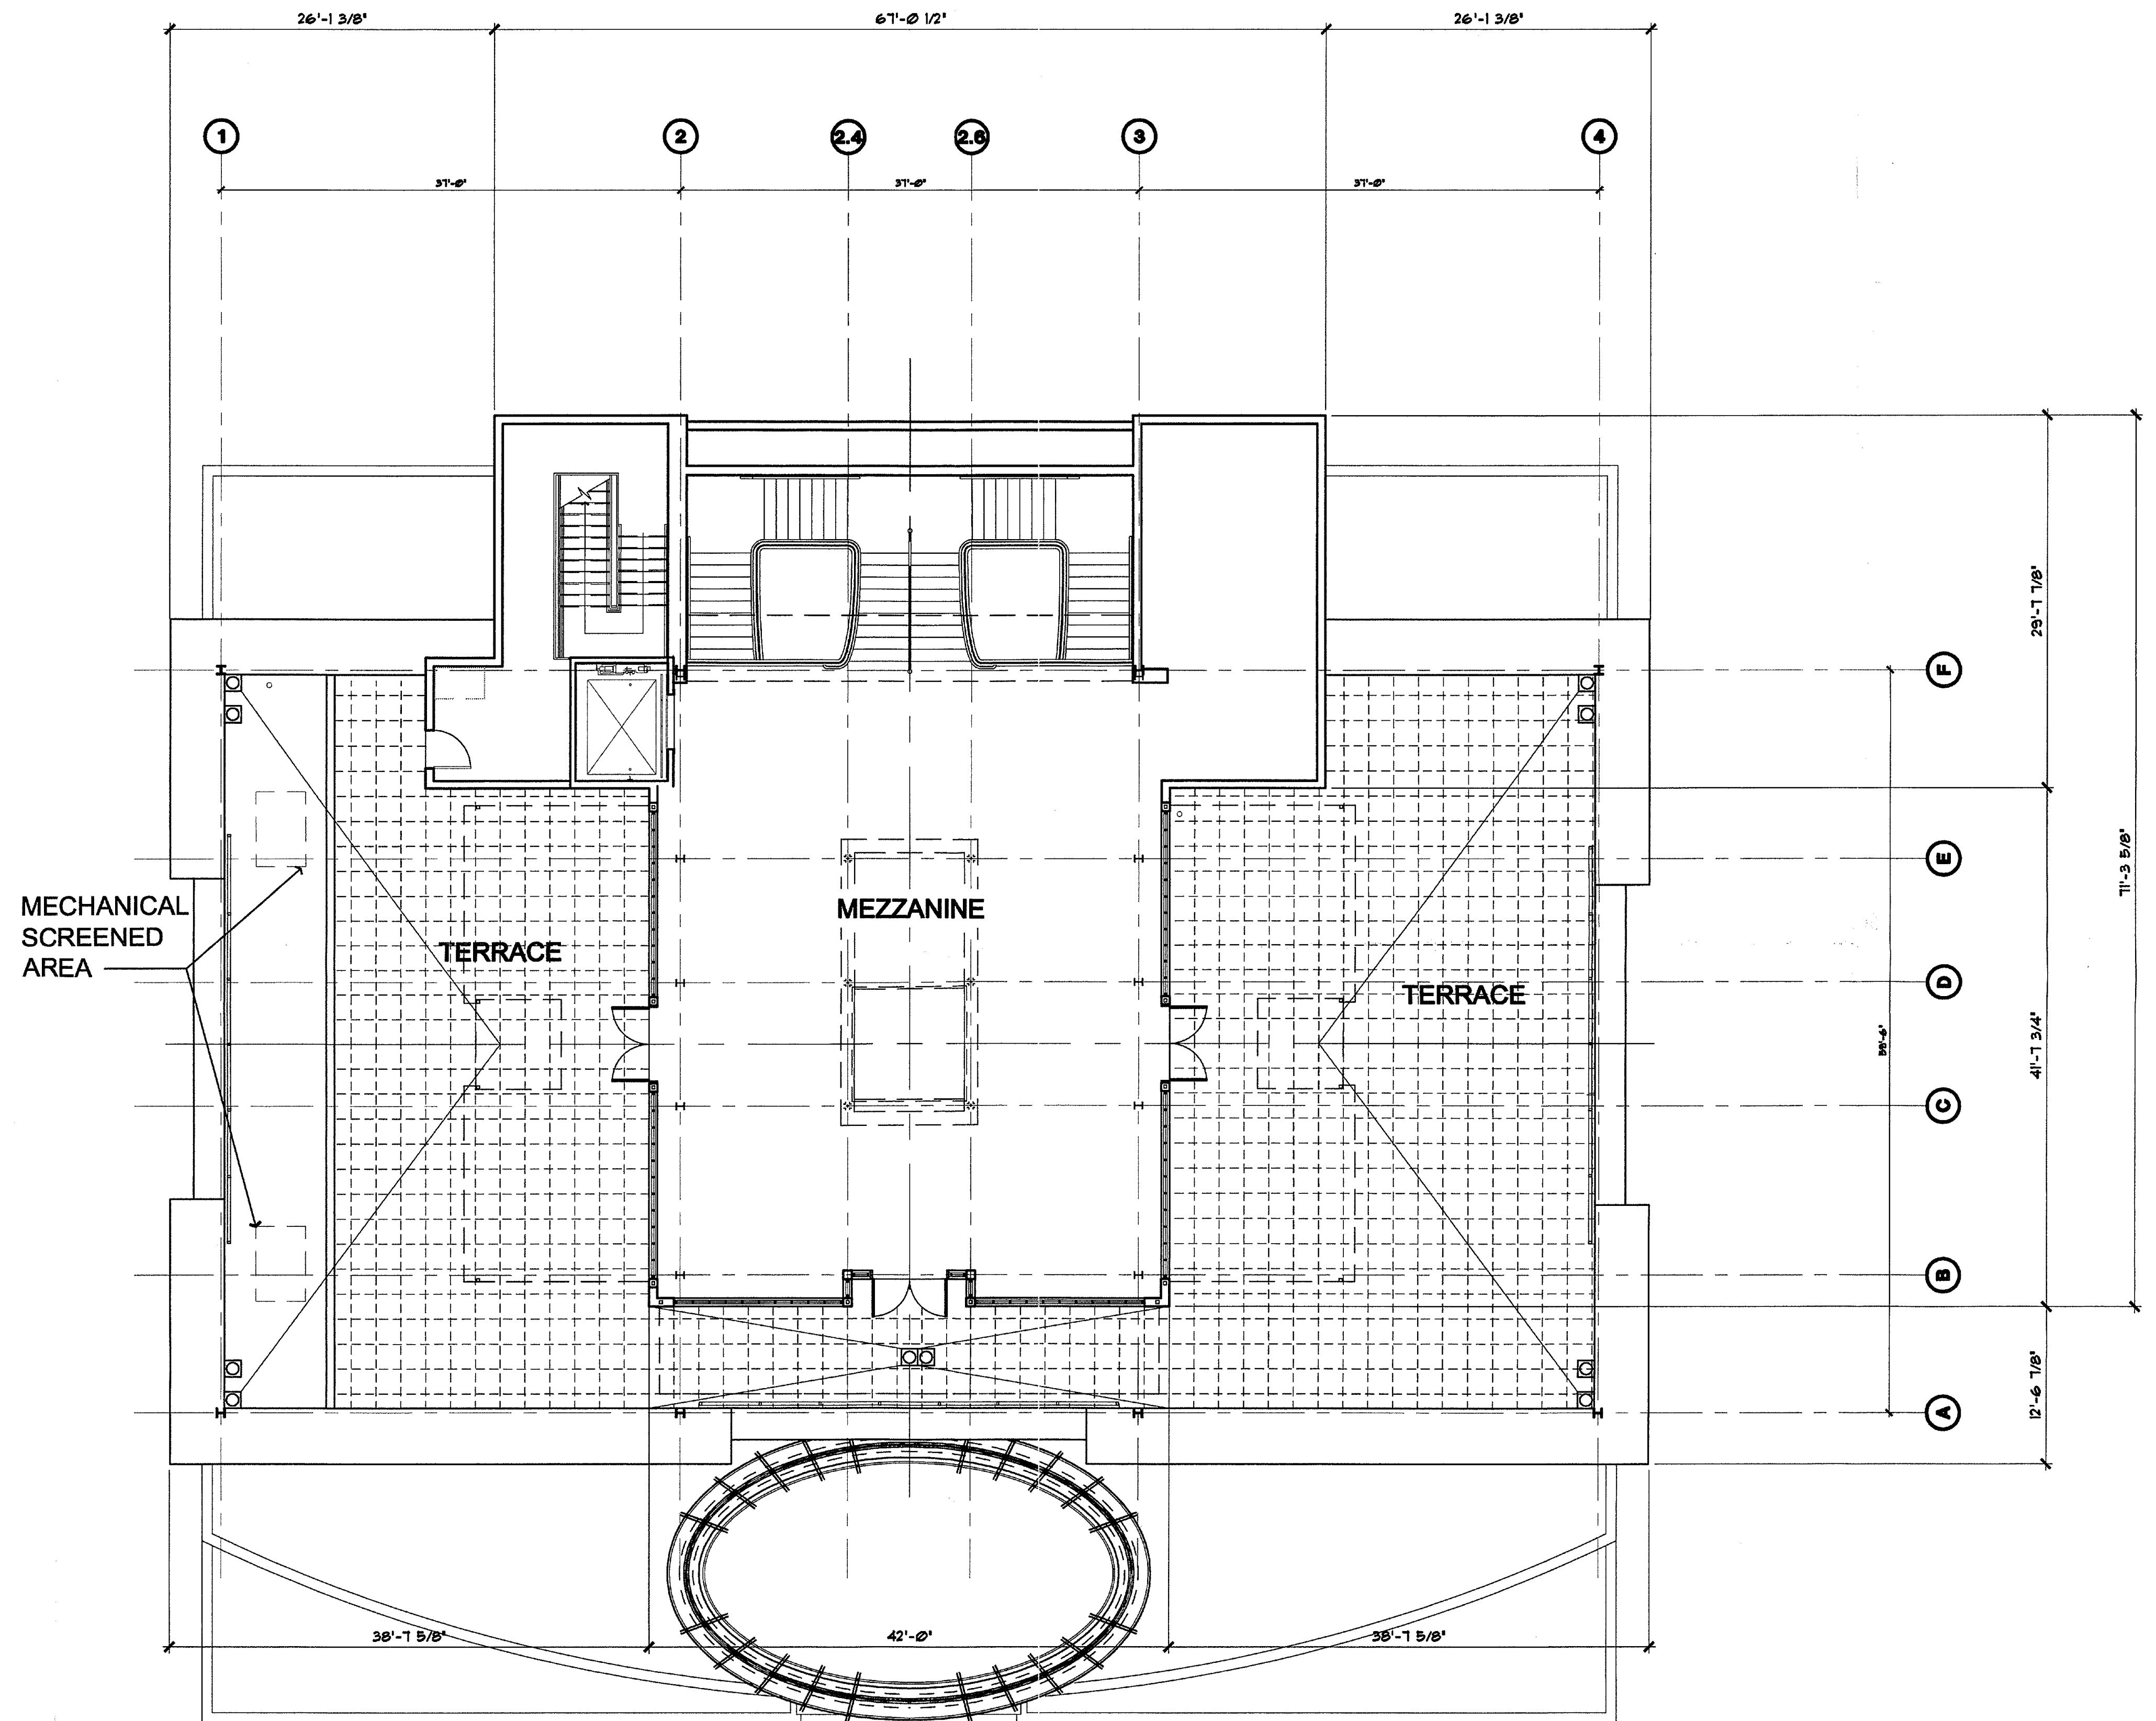

— (01) **THIRD LEVEL FLOOR PLAN**
SCALE: 1/8"=1'-0" REF:

