


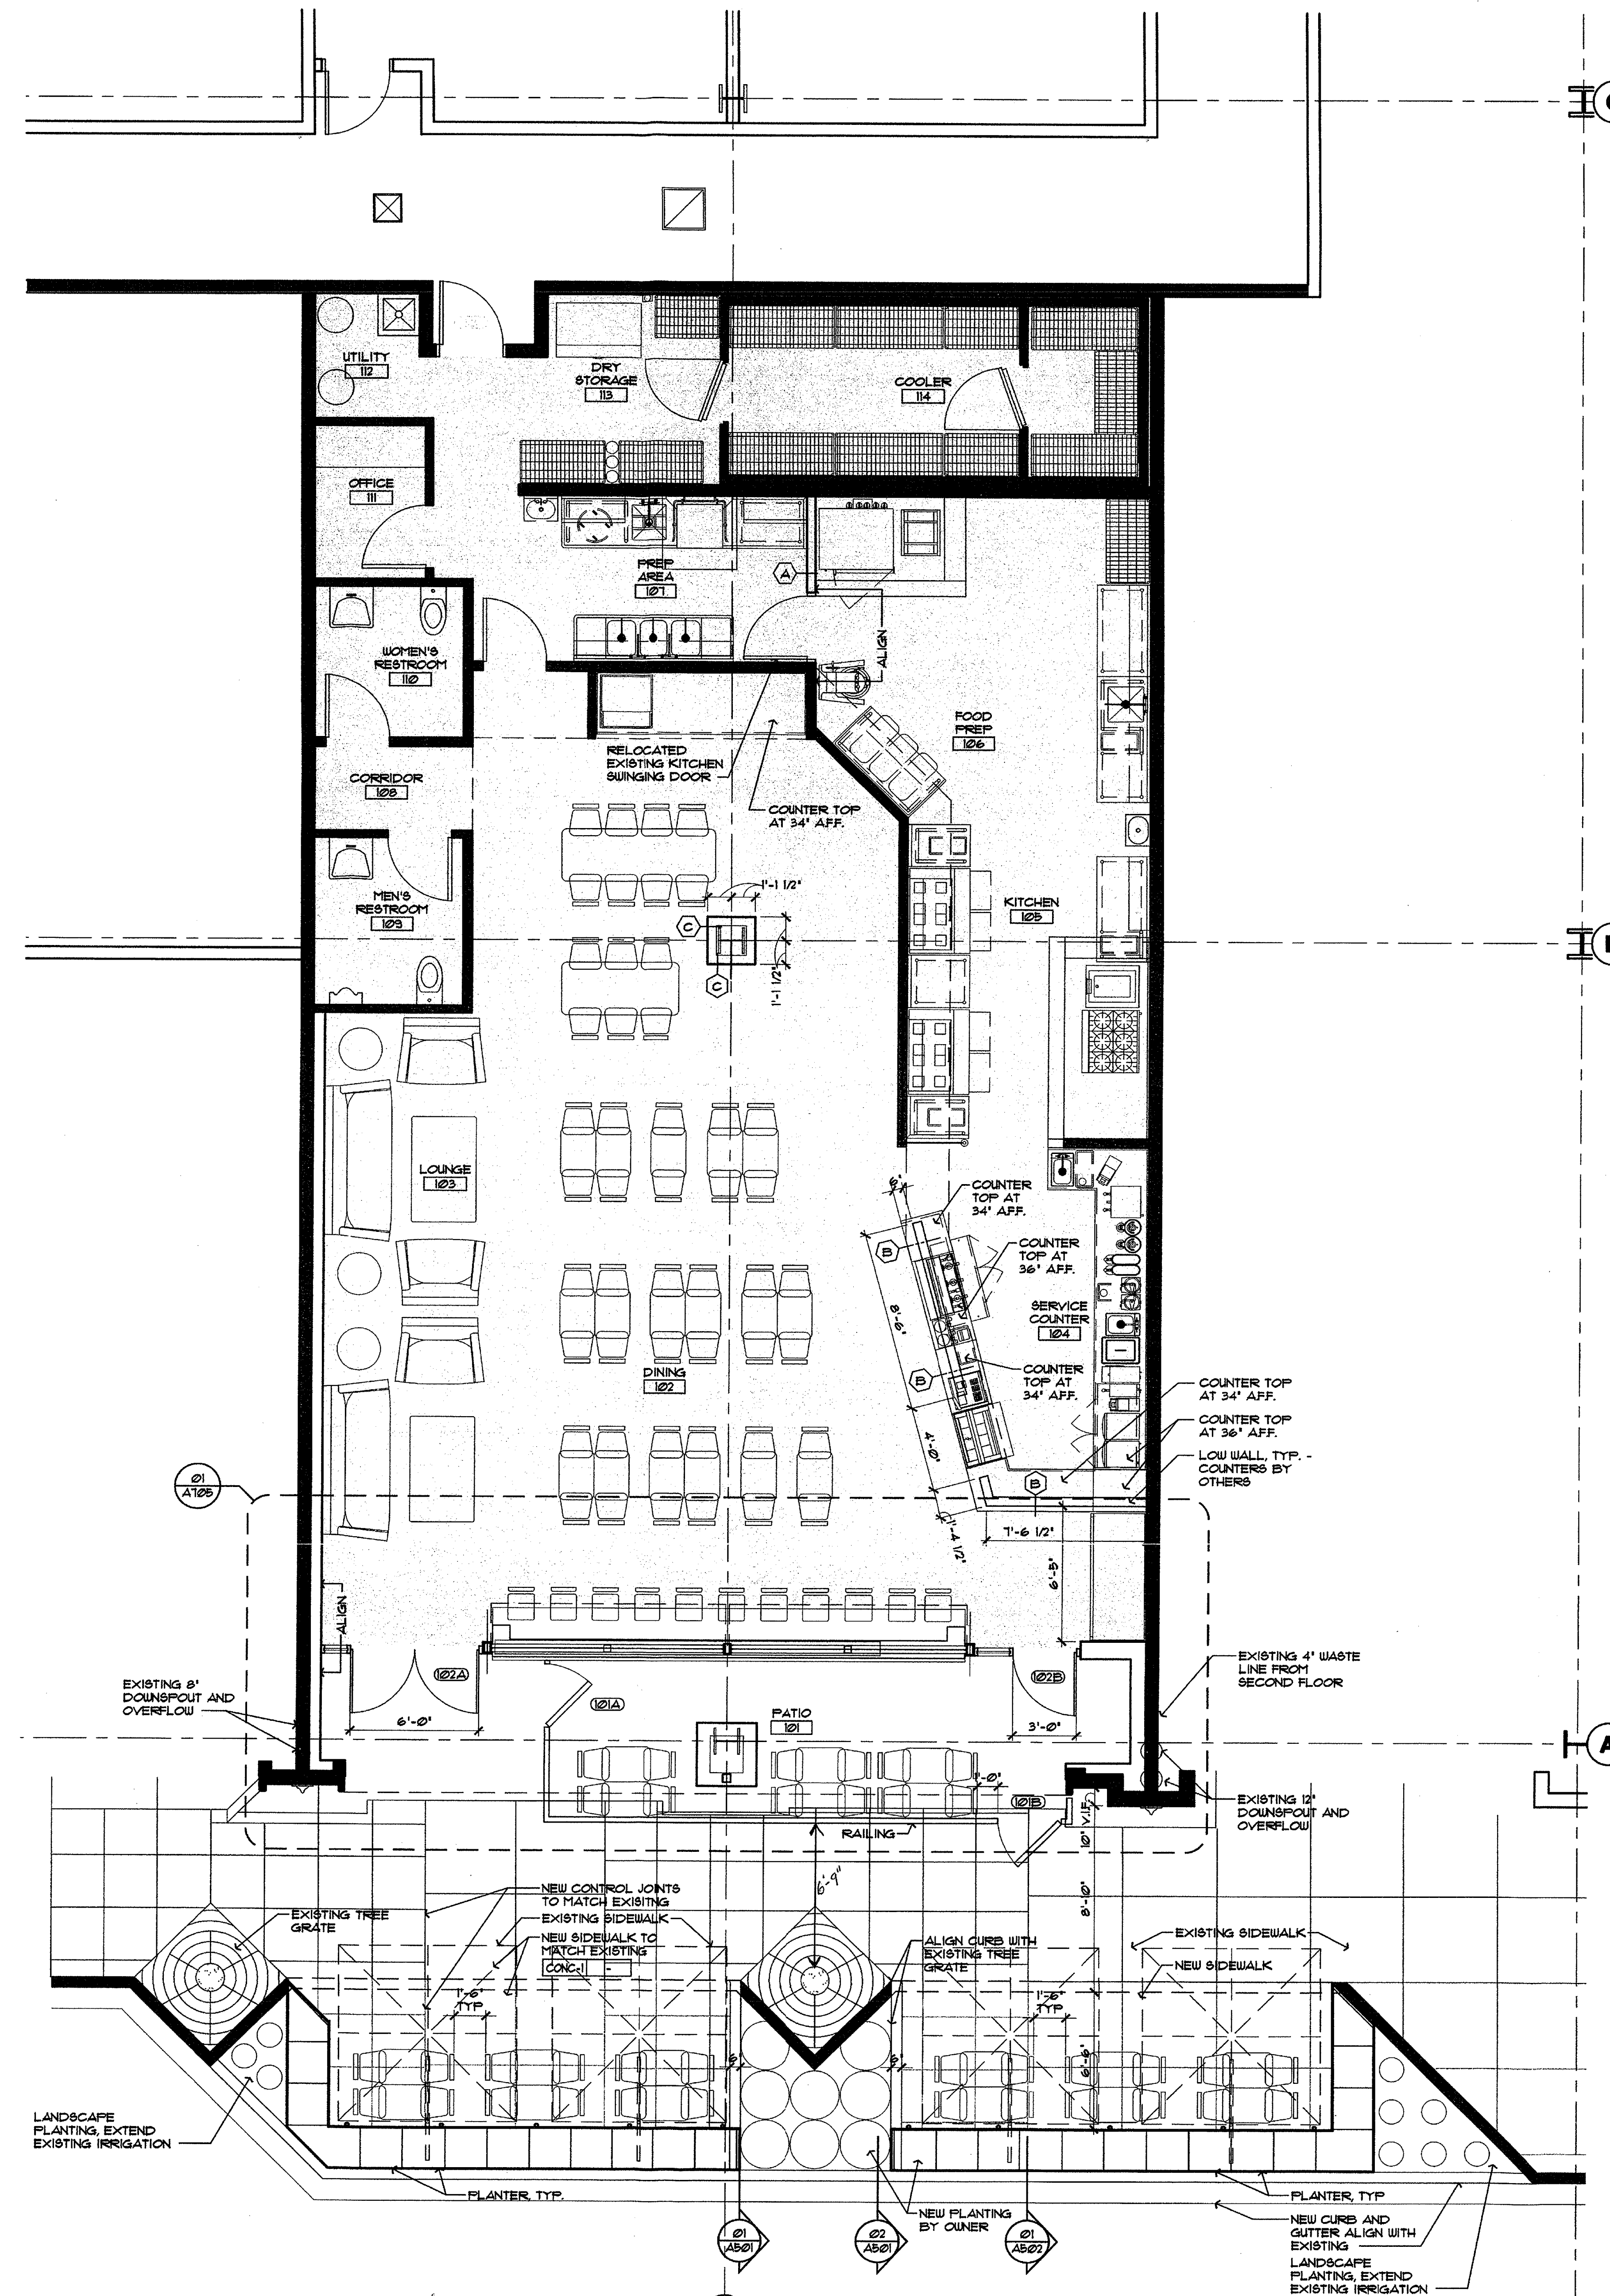


01 FLOOR PLAN

SCALE: 1/4"=1'-0"

REF:


577-13-1
APPROVED
 FINAL PLANS PLANNING
 DATE 3/13/13
 42-SA-2013

LEGEND

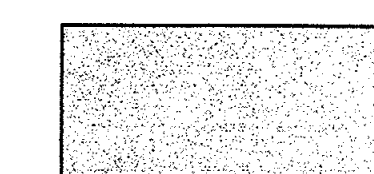

NOT A PART OF THIS REVIEW

Nelsen Partners, Inc.
 Architecture Planning Interiors
 Austin - Scottsdale
 15210 N. Scottsdale Road, Suite 300
 Scottsdale, Arizona 85254
 tel 480.949.6800
 fax 480.949.6801
 www.nelsenpartners.com

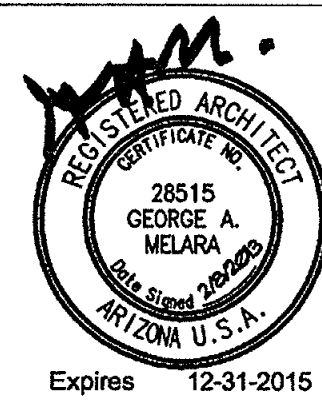

C3 Kitchen
 15147 N. SCOTTSDALE ROAD, SUITE 133
 Scottsdale, Arizona

PLANNING

Date
 30 JANUARY 2013
 Revisions

Drawings and written material appearing
 herein constitute original and unpublished
 work of the architect and may not be
 duplicated, used, or disclosed without the
 consent of the architect.

© 2008 NELSEN PARTNERS, INC.

Project No.
 31295

A20
 FLOOR PLAN

577-13-1