



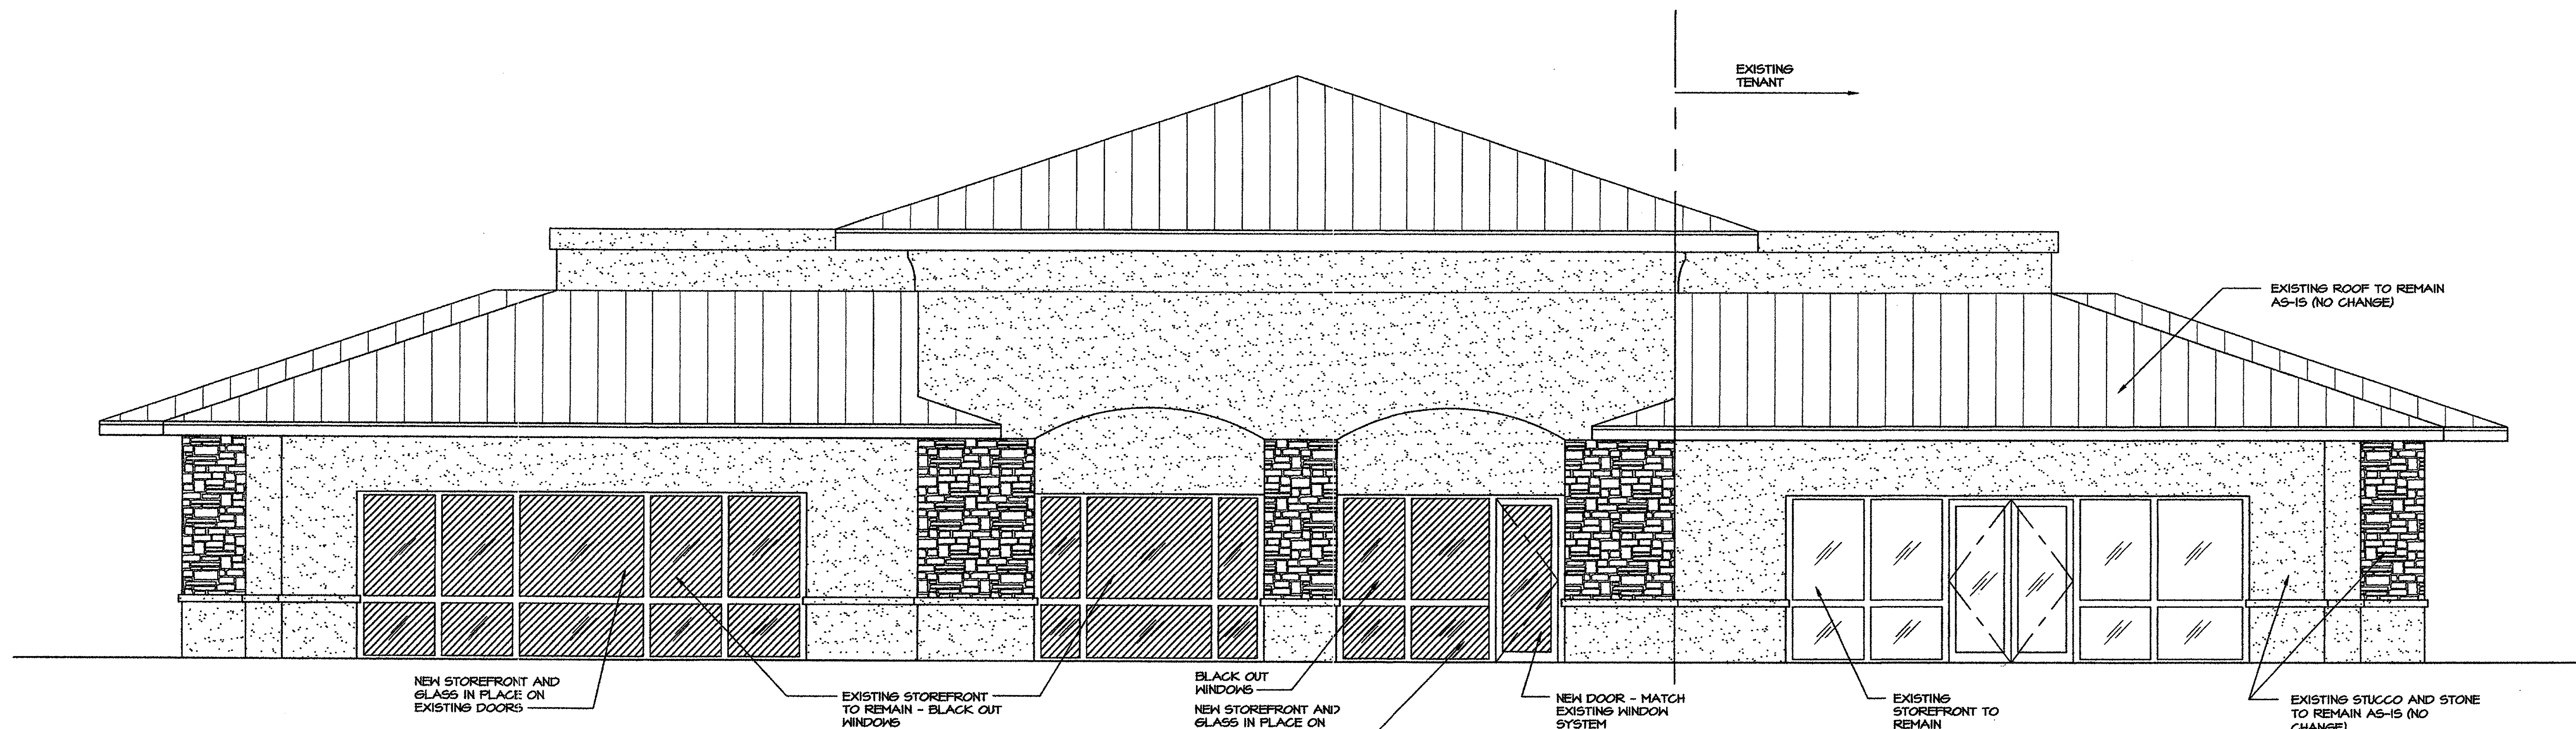

1 SOUTH ELEVATION
SCALE: 1/4" = 1'-0"

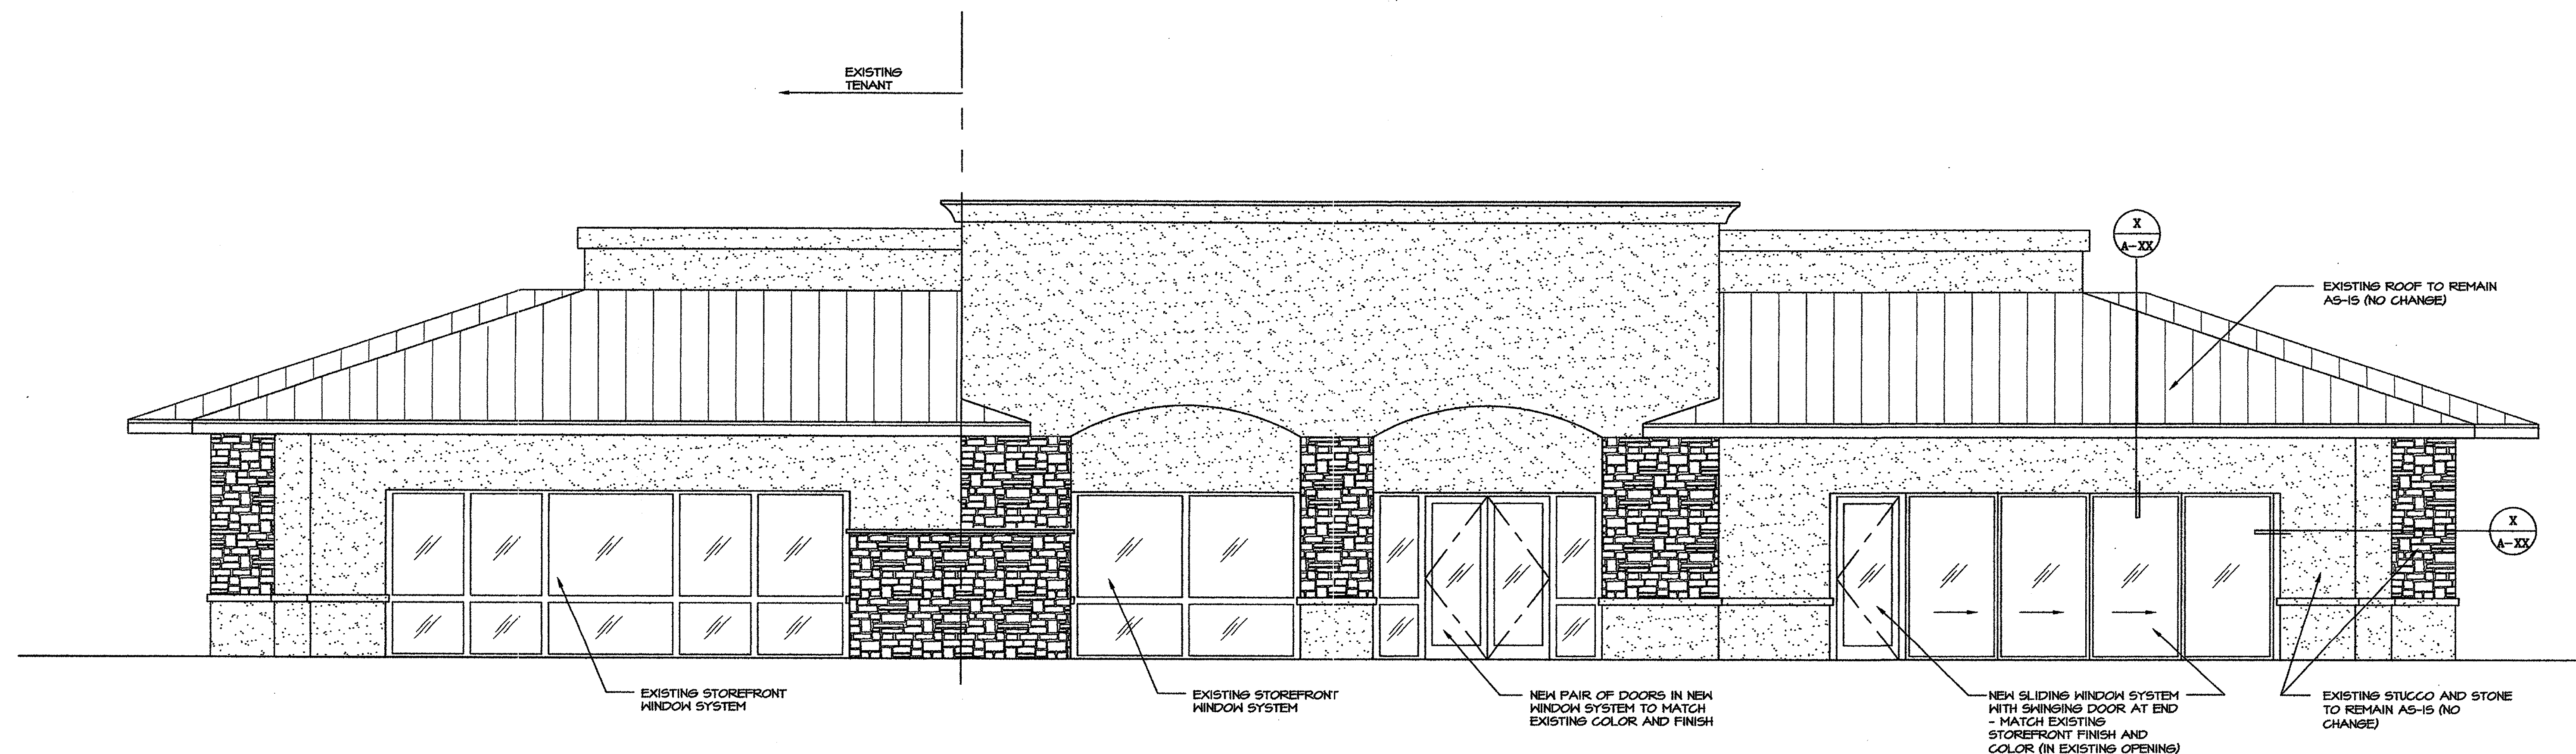


2 NORTH ELEVATION
SCALE: 1/4" = 1'-0"

409-54-11
APPROVED
FINAL PLANS PLANNING
DATE 11/29/11
APPROVED BY

SIXTY FIRST PLACE ARCHITECTS, LTD.
7120 EAST INDIAN SCHOOL, SUITE L
SCOTTSDALE, ARIZONA 85251
PHONE (480) 947-6844 FAX (480) 947-9518


DOWNSIDE RISK
GAINNEY VILLAGE
SCOTTSDALE, ARIZONA
EXTERIOR ELEVATIONS

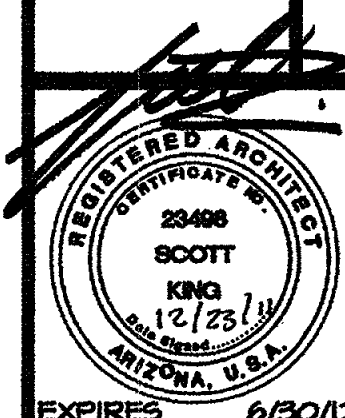

DATE	REVISIONS

SIXTY FIRST PLACE ARCHITECTS
JOB NUMBER 11008
DATE 11/29/11
SHEET NO. A-4


11-09 A-11

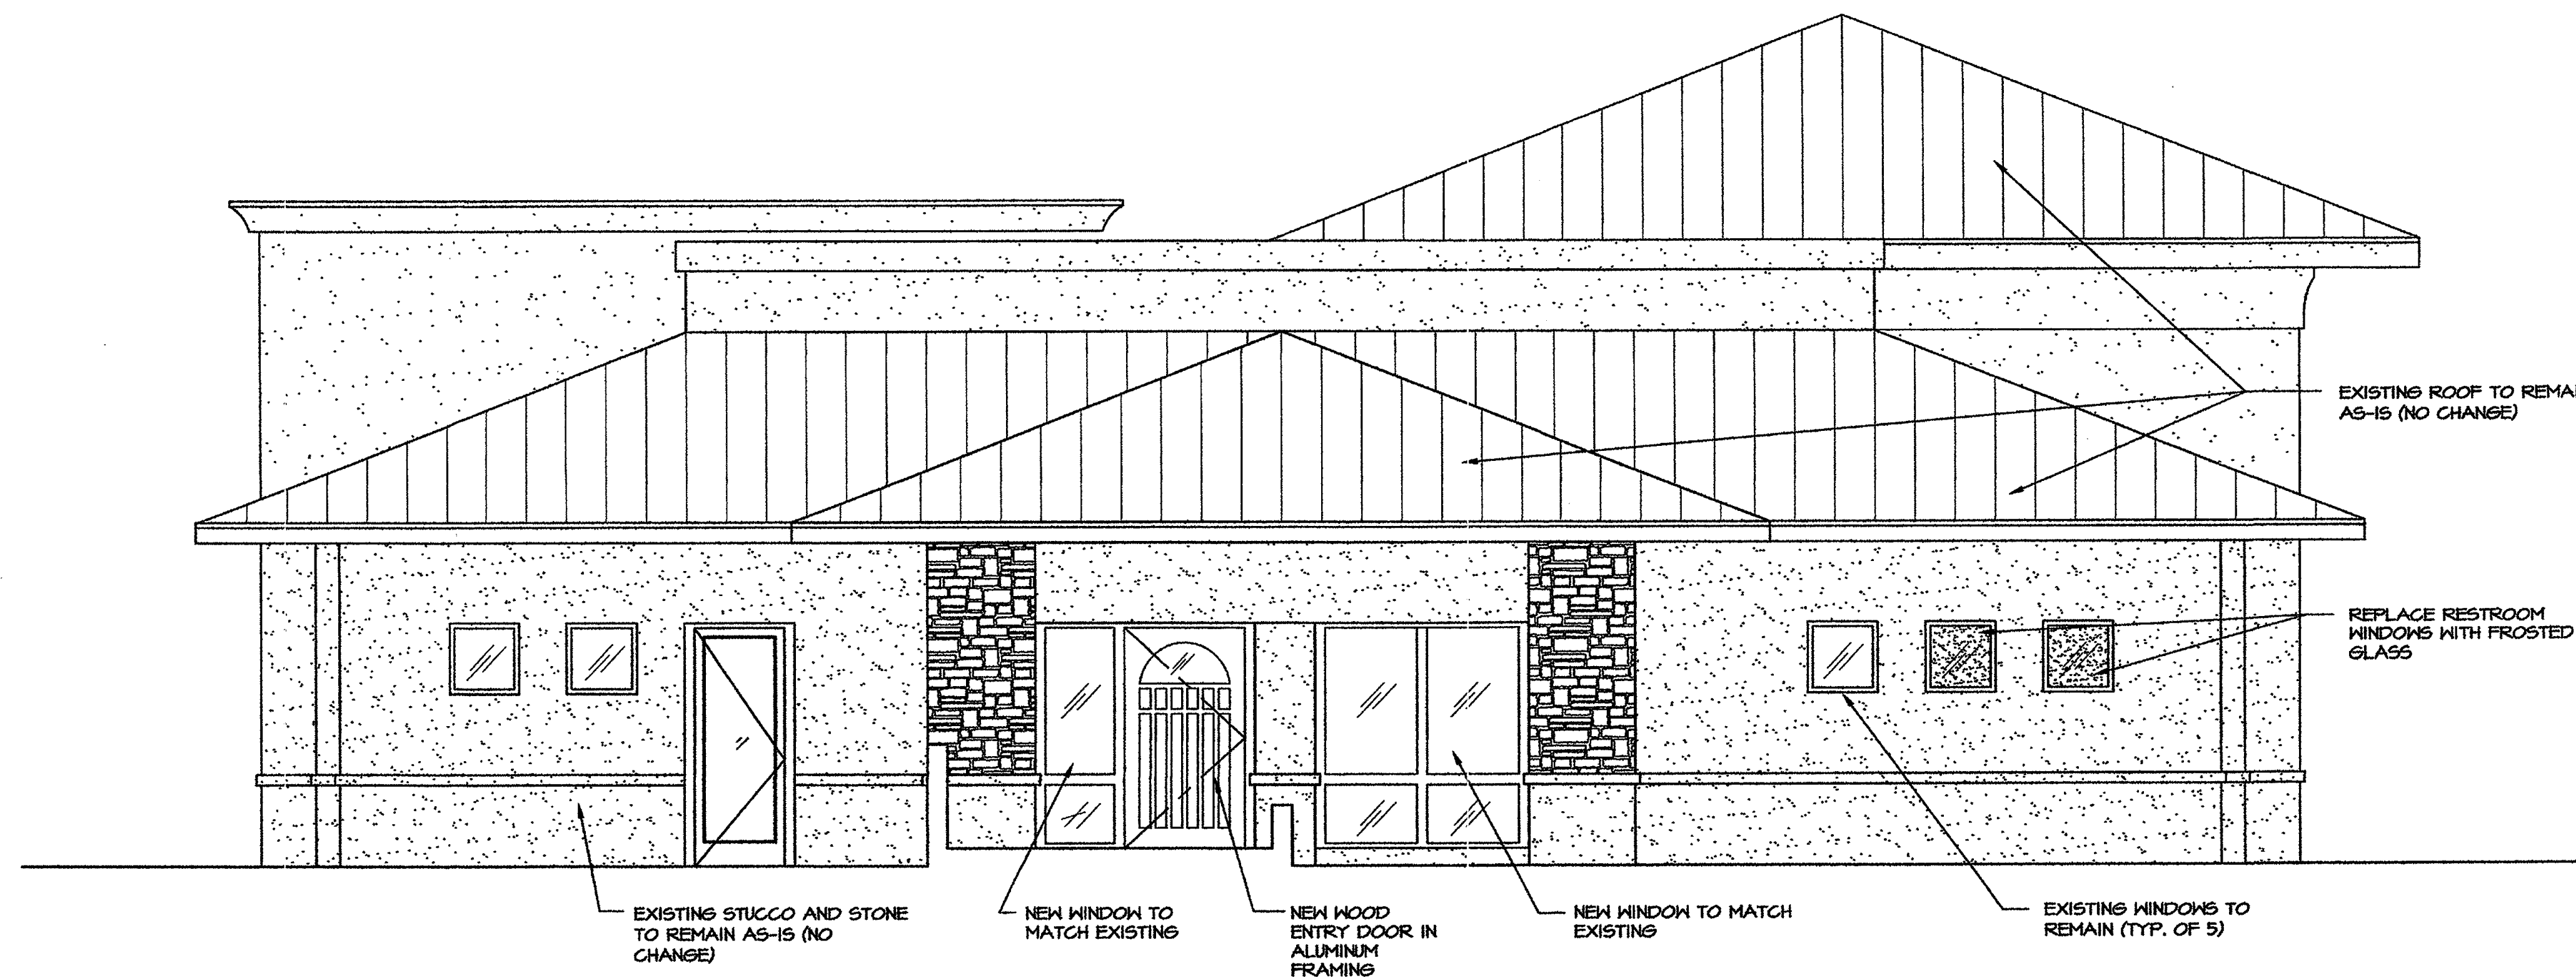

NOTE:
ANY SIGNAGE WILL BE UNDER
A SEPARATE PERMIT

1 WEST ELEVATION

SCALE: 1/4" = 1'-0"

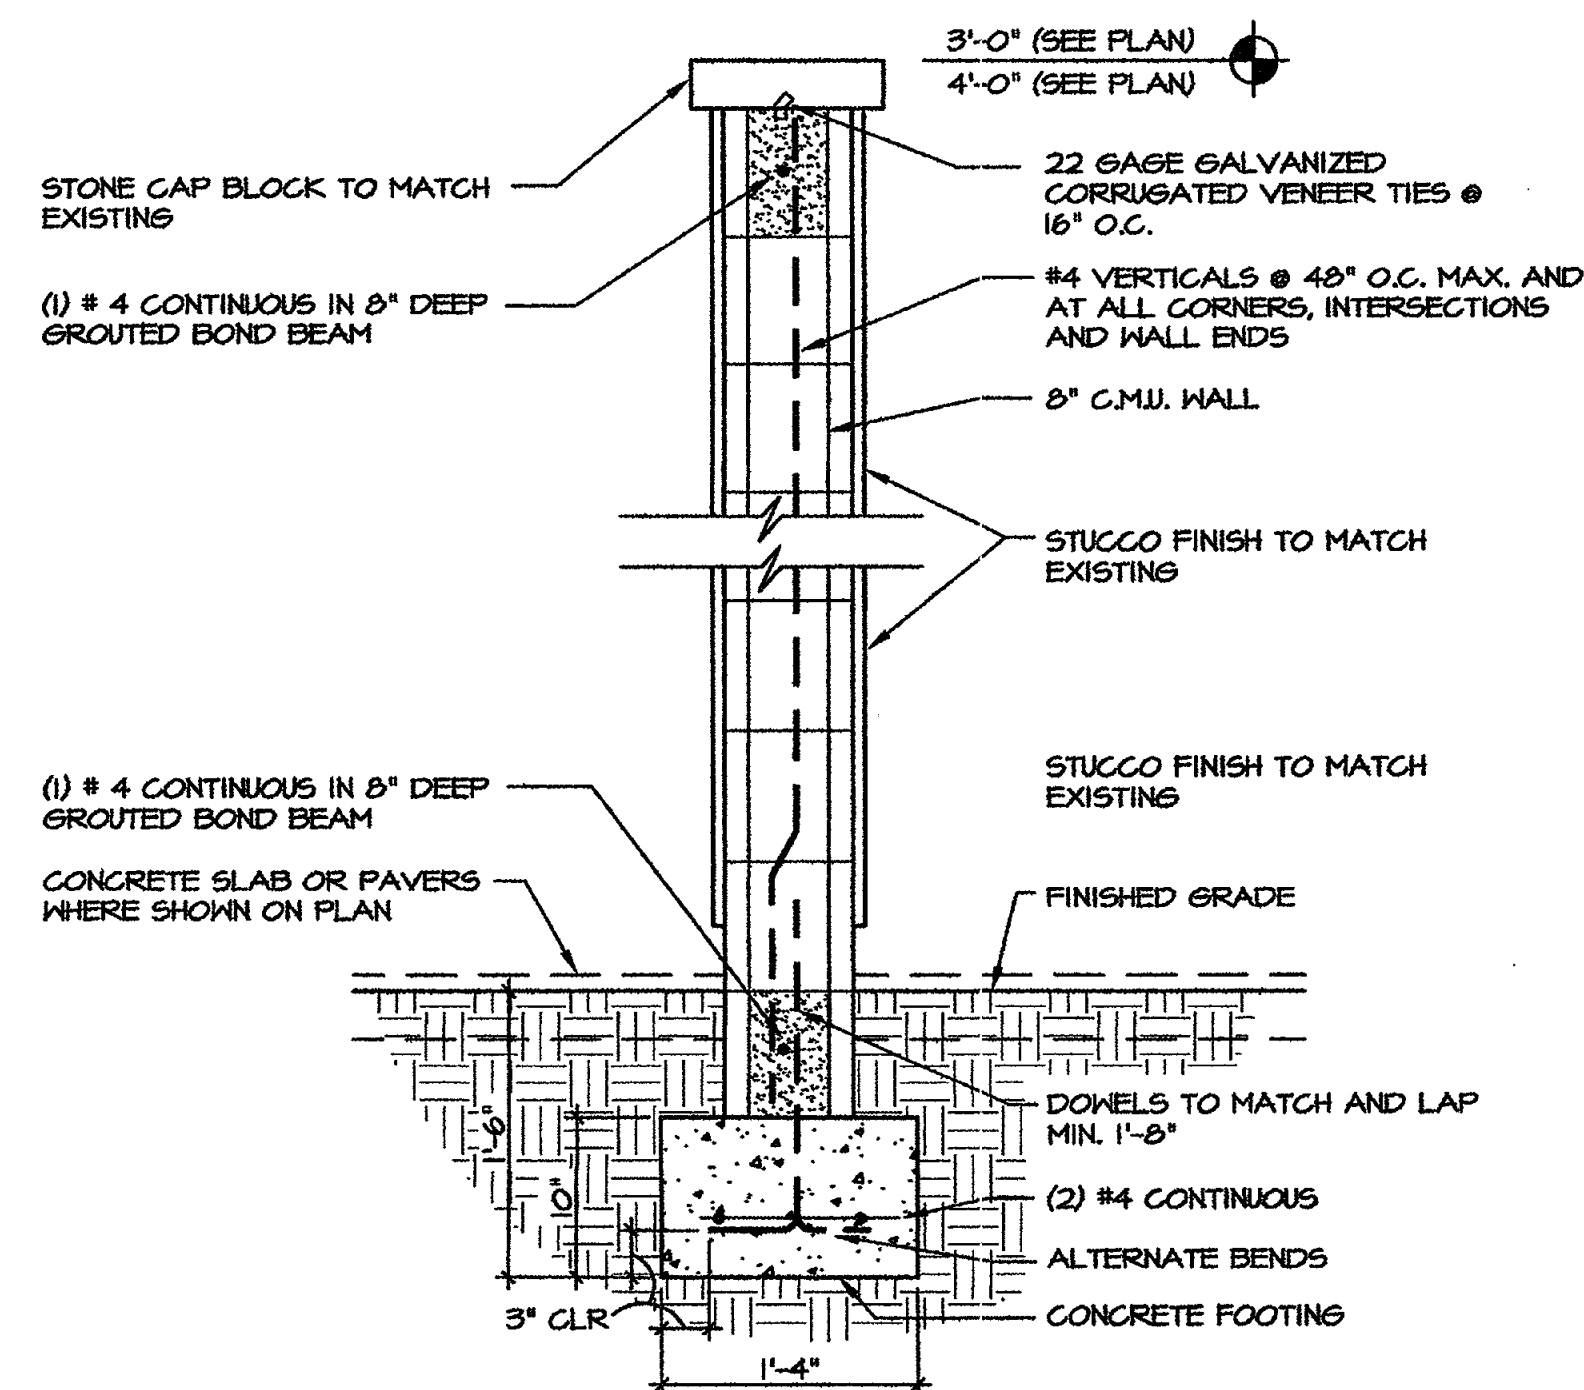


2 SITE WALL DETAIL

SCALE: 1" = 1'-0"

SIXTY FIRST PLACE ARCHITECTS, LTD.

7120 EAST INDIAN SCHOOL, SUITE L
SCOTTSDALE, ARIZONA 85251
PHONE (480) 947-6844 FAX (480) 947-9518

DOWNSIDE RISK
GAINNEY VILLAGE
SCOTTSDALE, ARIZONA
EXTERIOR ELEVATIONS

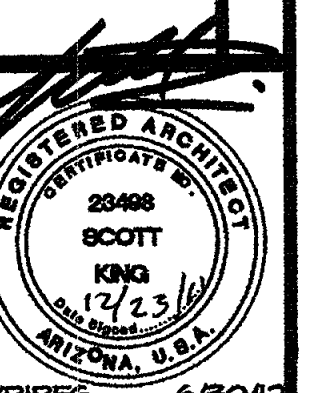

DATE	REVISIONS
	1

SIXTY
FIRST
PLACE
ARCHI
TECTS

JOB NUMBER
11008

DATE
11/29/11

SHEET NO.
A-5

409-SA-11
APPROVED
FINAL PLANS PLANNING
DATE 2-22-12
APPROVED BY

409-SA-11