


Doubletree Ranch Road

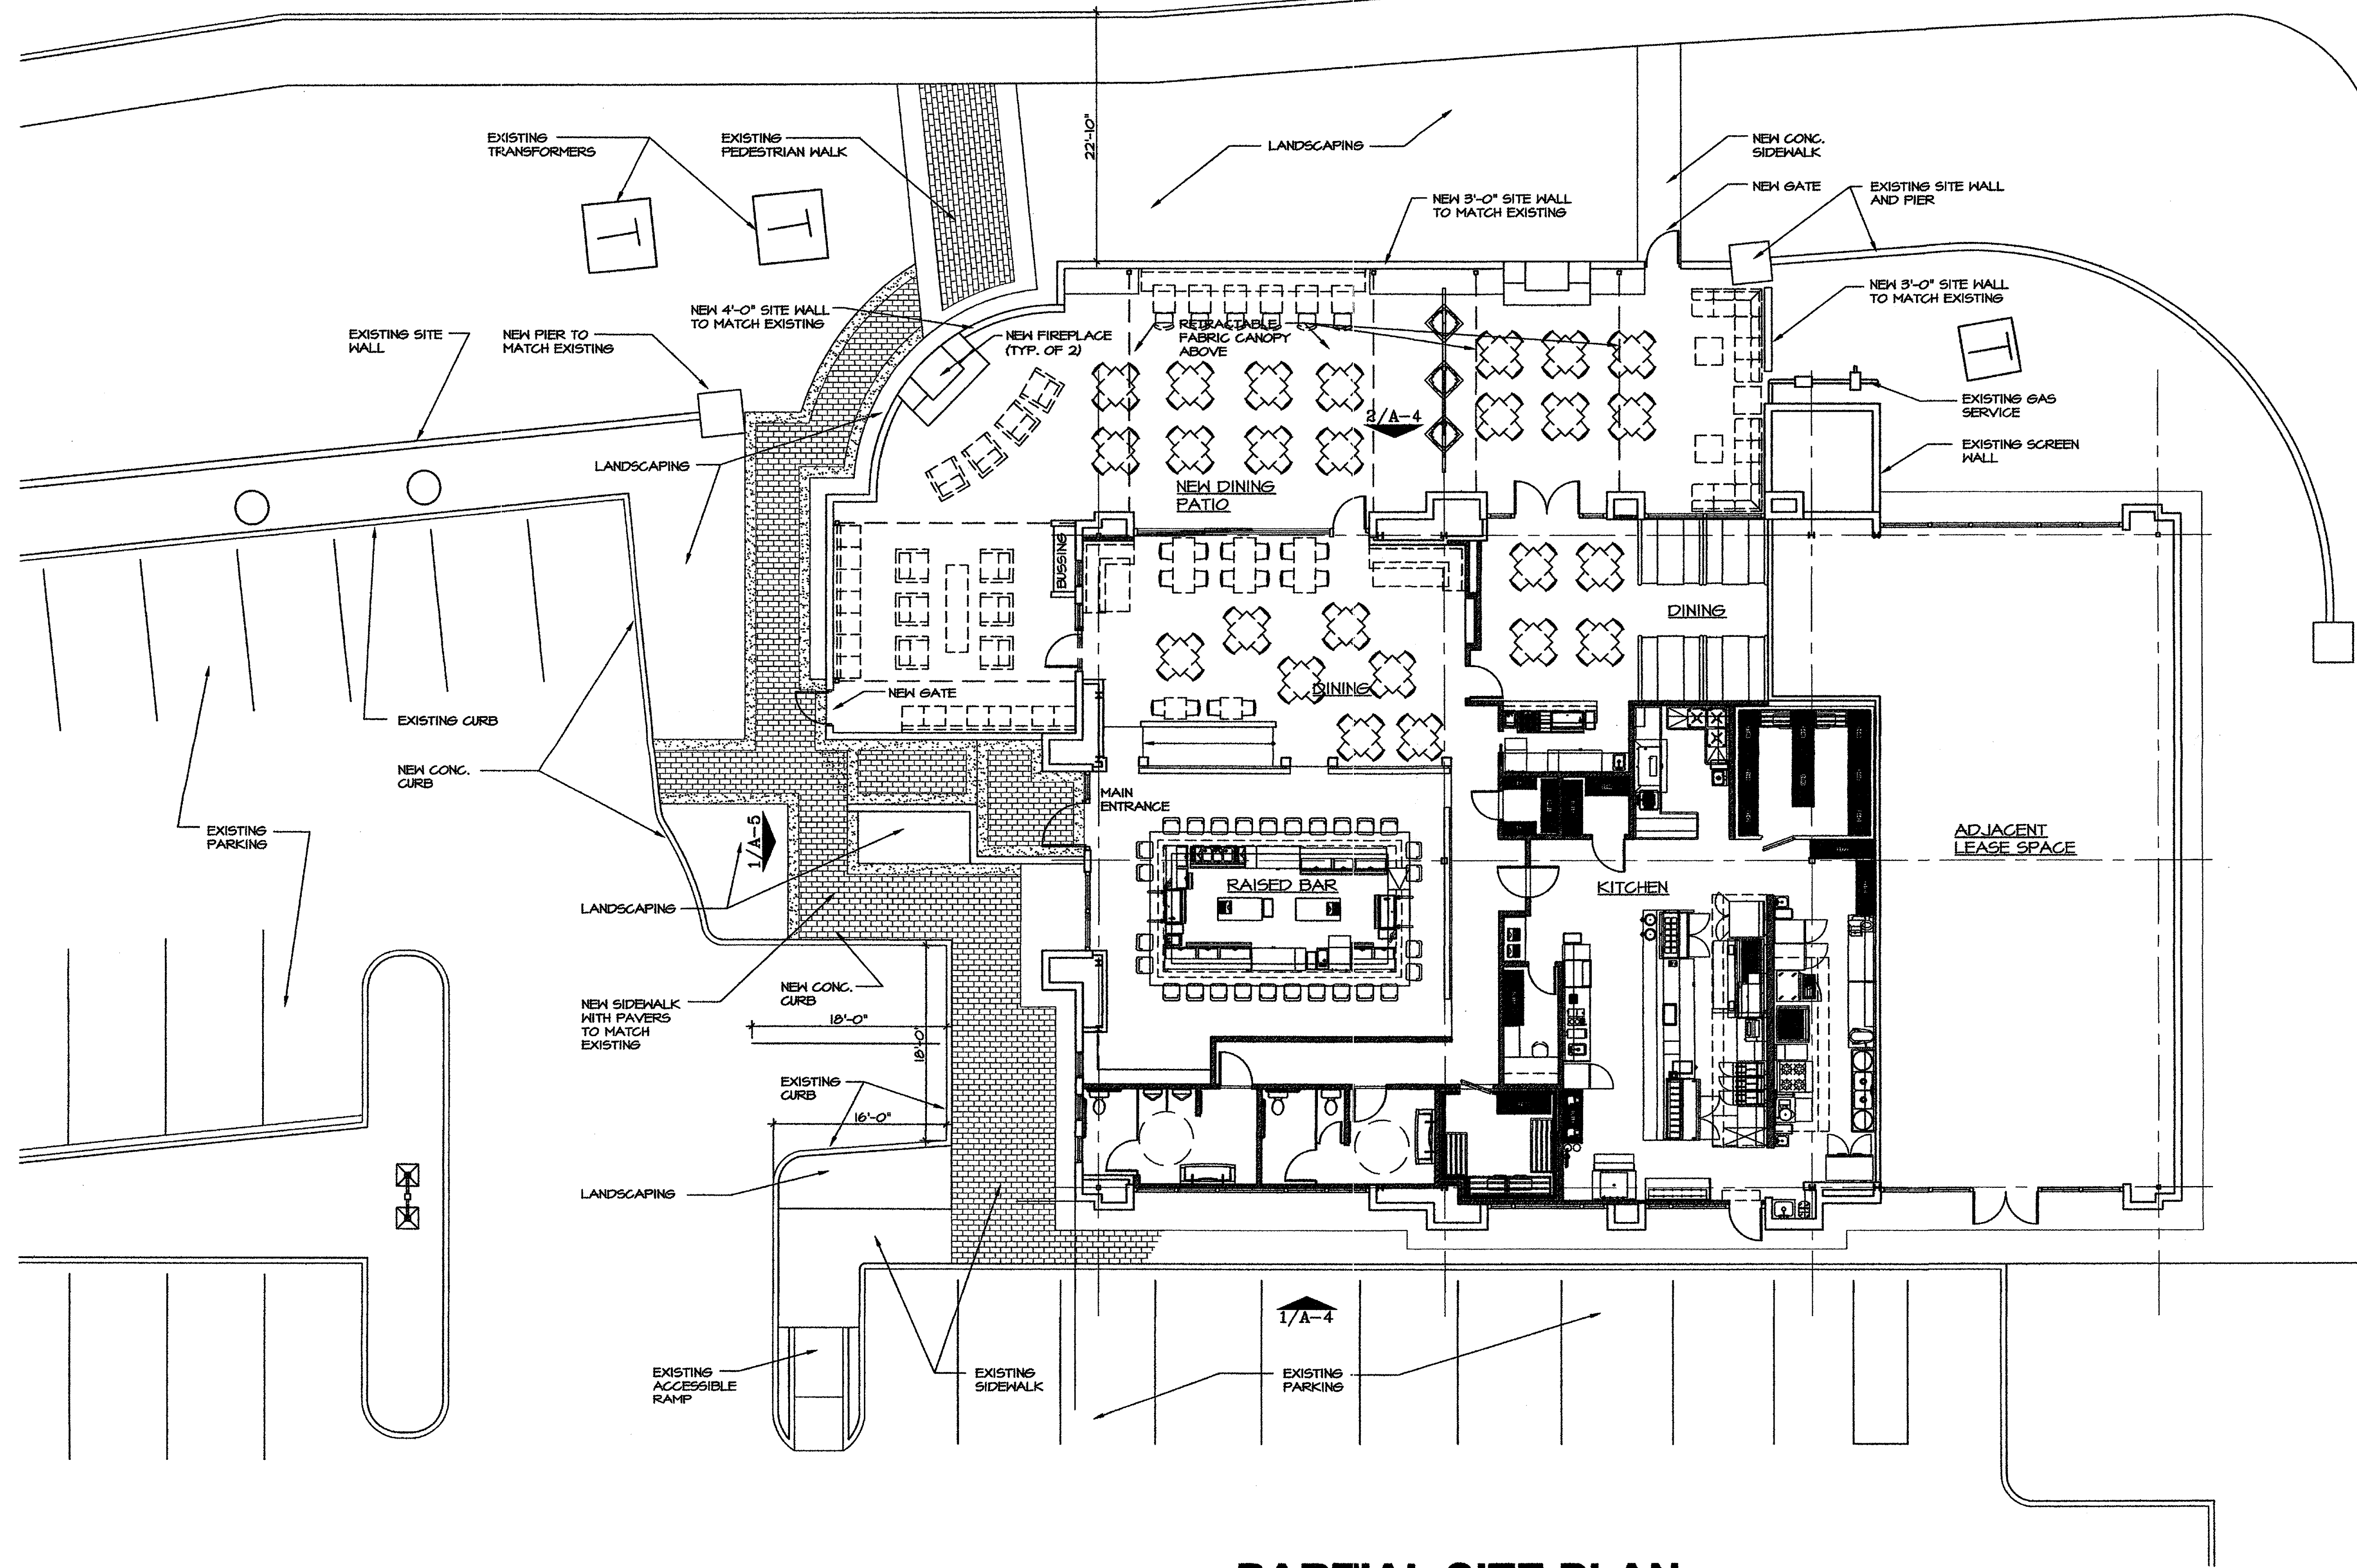


1 PARTIAL SITE PLAN
SCALE: 1/8" = 1'-0"



469-54-4
APPROVED
FINAL PLANS PLANNING
2-22-12
DATE

SIXTY FIRST PLACE ARCHITECTS, LTD.
7120 EAST INDIAN SCHOOL, SUITE L
SCOTTSDALE, ARIZONA 85251
PHONE (480) 947-5844 FAX (480) 947-9518

DOWNSIDE RISK
GAINES VILLAGE
SCOTTSDALE, ARIZONA
PARTIAL SITE PLAN

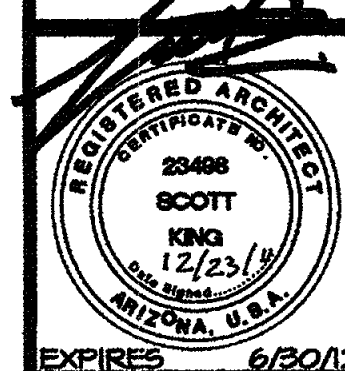

REVISIONS	DATE

SIXTY FIRST PLACE ARCHITECTS
JOB NUMBER
11008
DATE
11/29/11
SHEET NO.
SP-1

469-54-11