

NEW WOOD TRELLIS
 EXISTING BRICK VENEER
 EXISTING PAINTED MASONRY WALL
 NEW BLACK FIRE RESISTANT FABRIC AWNING
 EXISTING PUBLIC ALLEY
 EXISTING CABLE RAILING



NEW CABLE RAIL TO MATCH EXISTING
 SIGNAGE UNDER SEPRATE PERMIT
 NEW RED ADHERED VENEER BRICK
 REWORKED WOOD TRELLIS
 NEW OPERABLE WINDOW
 NEW STEEL COLUMNS WITH RUSTED FINISH
 NEW 2'-0" HIGH CONCRETE COLUMN BASE
 NEW METAL PANELS WITH RUSTED FINSH

NORTH EAST VIEW

REWORKED WOOD TRELLIS
 NEW OPERABLE WINDOW
 NEW STEEL COLUMNS WITH RUSTED FINISH
 NEW 2'-0" HIGH CONCRETE COLUMN BASE
 NEW METAL PANELS WITH RUSTED FINSH



NEW CABLE RAIL TO MATCH EXISTING
 SIGNAGE UNDER SEPRATE PERMIT
 NEW RED ADHERED VENEER BRICK
 EXISTING STUCCO ON MASONRY

SOUTH EAST VIEW

SIXTY FIRST PLACE ARCHITECTS, LTD.
 7120 EAST INDIAN SCHOOL, SUITE L
 SCOTTSDALE, ARIZONA 85251
 PHONE (480) 947-6844 FAX (480) 947-9518

ROCK BAR INC
 4245 N. CRAFTSMAN COURT
 SCOTTSDALE, ARIZONA



REVISIONS	DATE

SIXTY FIRST PLACE ARCHITECTS


JOB NUMBER
11024

DATE
7/7/11

SHEET NO.
SA-3

243-SA-2011

STAFF APPROVAL

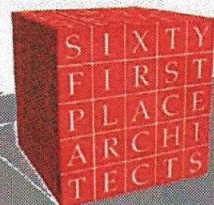



**ROCK BAR INC
NORTH WEST VIEW**

243-SA-2011



CITY OF SCOTTSDALE
COMMUNITY DEVELOPMENT
STAFF APPROVAL
ELEVATIONS
THIS DESIGN WAS APPROVED BY STAFF WITH STIPULATION
AS NOTED ON THE ELEVATIONS. APPROVAL OF THIS DESIGN
DOES NOT CONSTITUTE APPROVAL OF ANY MATERIAL
THAT ARE CONTRARY TO THE BUILDING CODE OF THE CITY
OF SCOTTSDALE.
7-18-2011
DATE
INITIALS

243-SA-20N

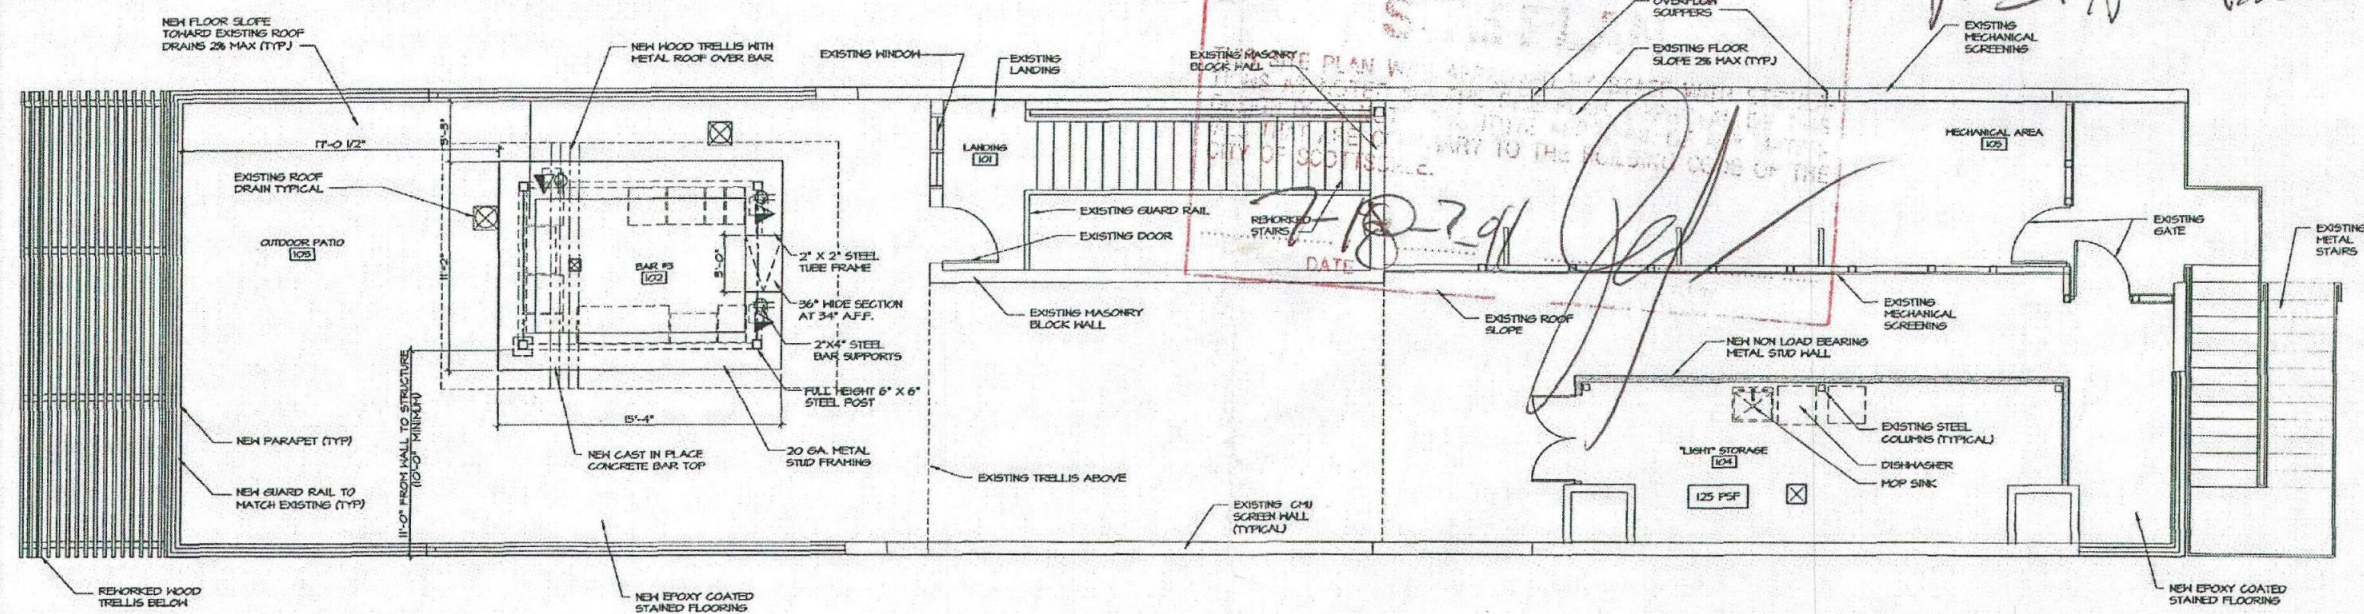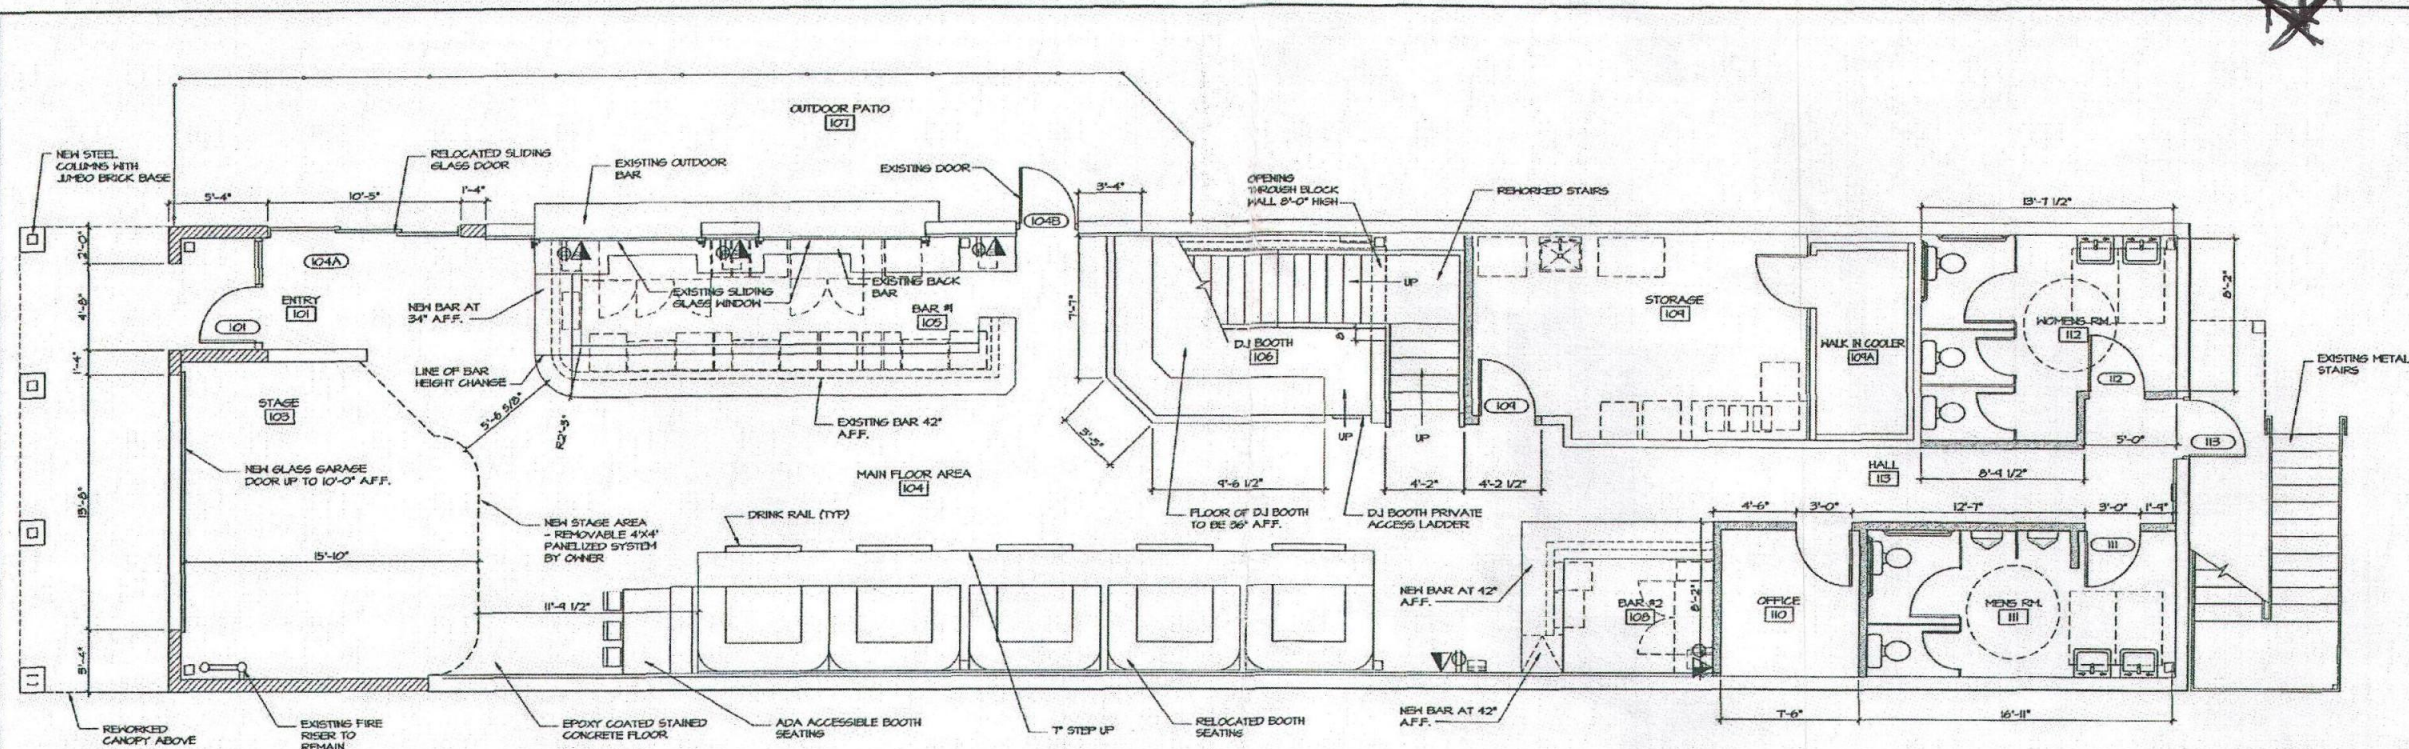

SIXTY FIRST PLACE ARCHITECTS, LTD.

ROCK BAR INC.
4245 N. CRAFTSMAN COURT
SCOTTSDALE, ARIZONA
CONSTRUCTION PLANS

[illegible]

S	I	X	T	Y
F	I	R	S	T
P	L	A	C	E
A	R	C	H	I
T	E	C	T	S


JOB NUMBER
11024

DATE
7/7/11


SHEET NO.
SA 1

STAFF APPROVAL

243-SA-2011

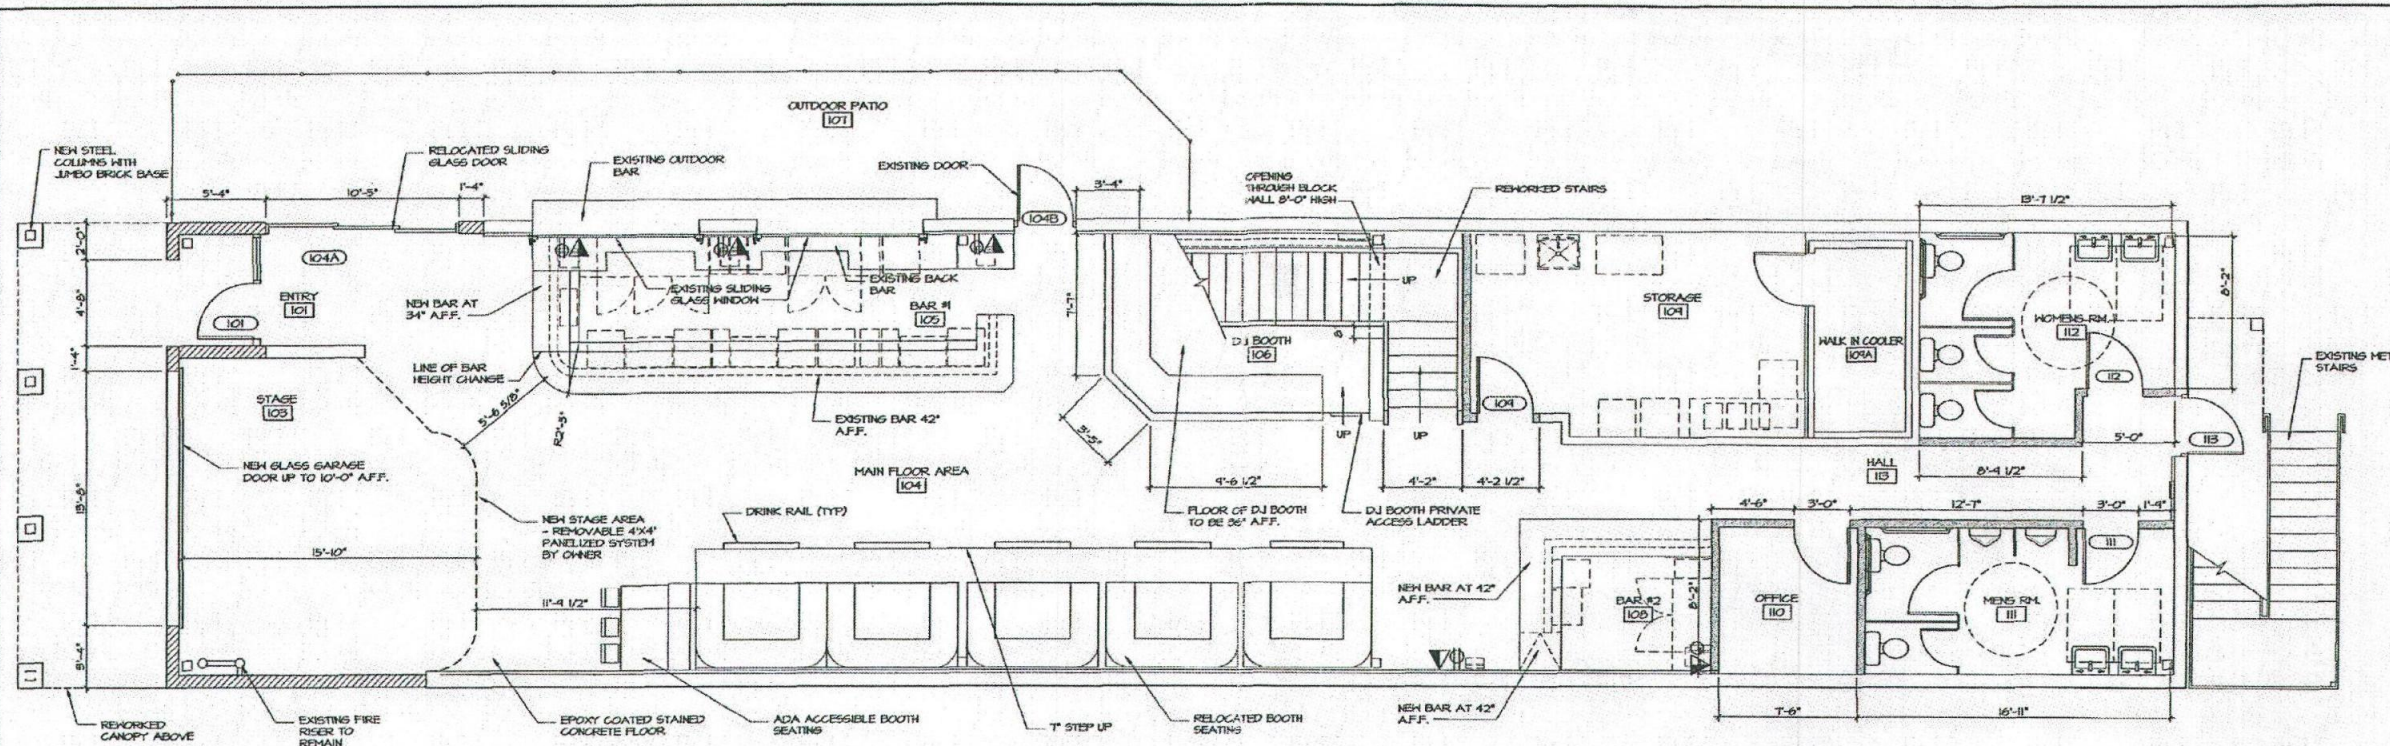

1 FIRST FLOOR PLAN
1/4"=1'-0"

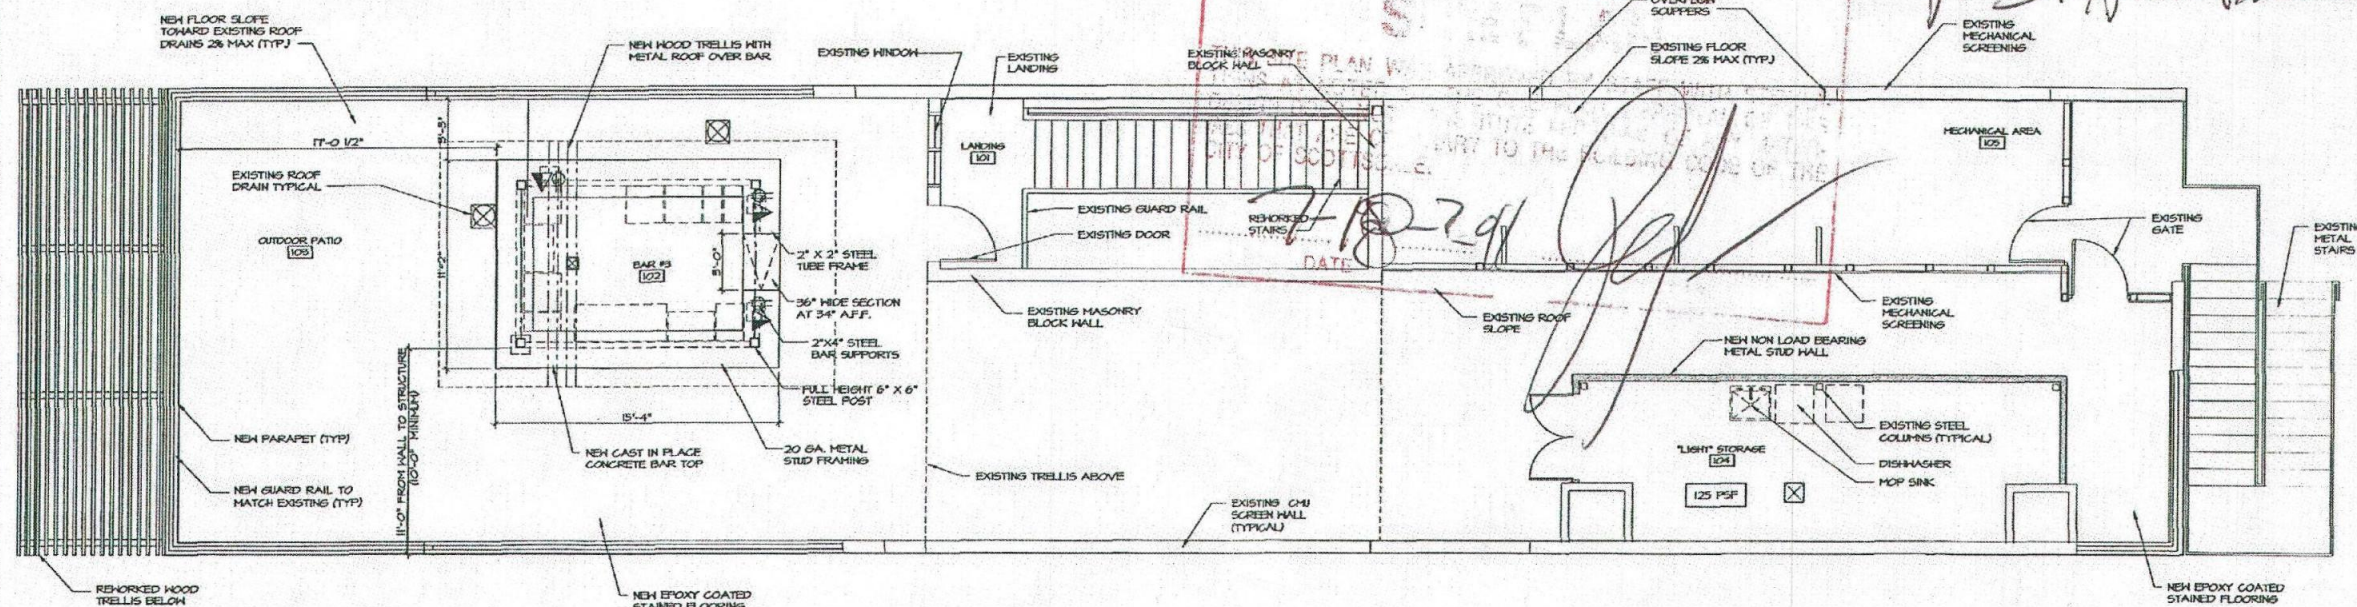

1 FIRST FLOOR PLAN
1/4"=1'-0"

SIXTY FIRST PLACE ARCHITECTS, LTD.
7130 EAST INDIAN SCHOOL, SUITE L
SCOTTSDALE, ARIZONA 85261
PHONE (480) 947-8844 FAX (480) 947-8818

ROCK BAR INC.
4245 N. CRAFTSMAN COURT
SCOTTSDALE, ARIZONA
CONSTRUCTION PLANS



DATE	REVISIONS

SIXTY FIRST PLACE ARCHITECTS


JOB NUMBER 11024

DATE 7/7/11

SHEET NO. SA-1


STAFF APPROVAL

243-SA-2011

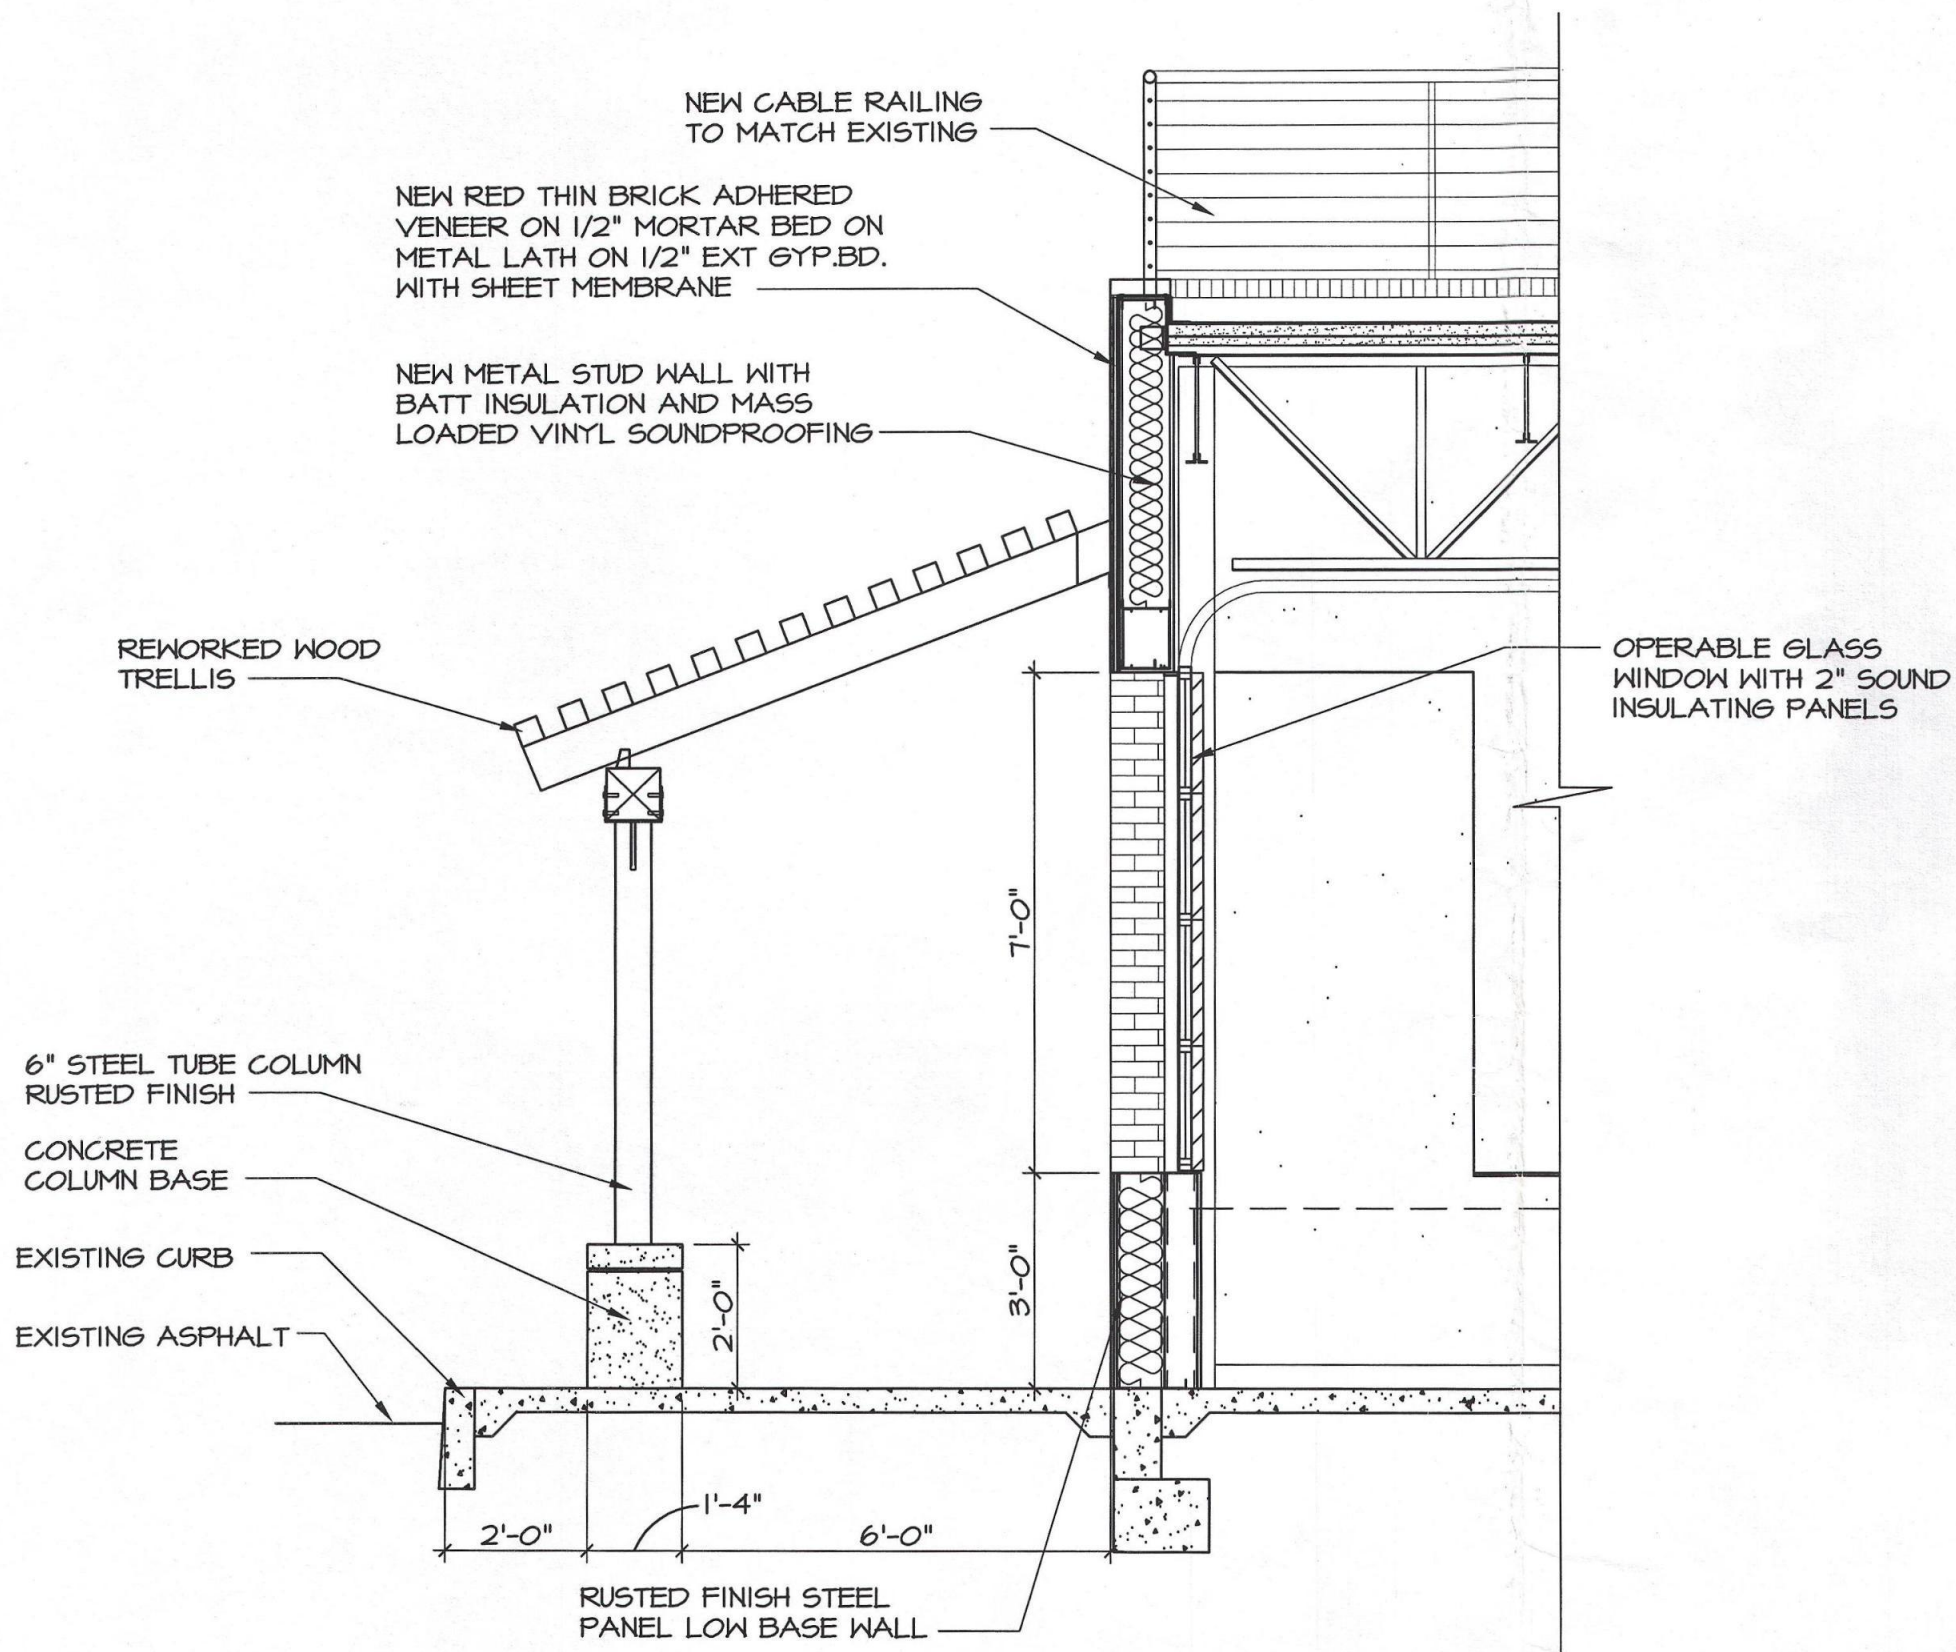

1 WINDOW SECTION

SCALE: 3/8"=1'-0"

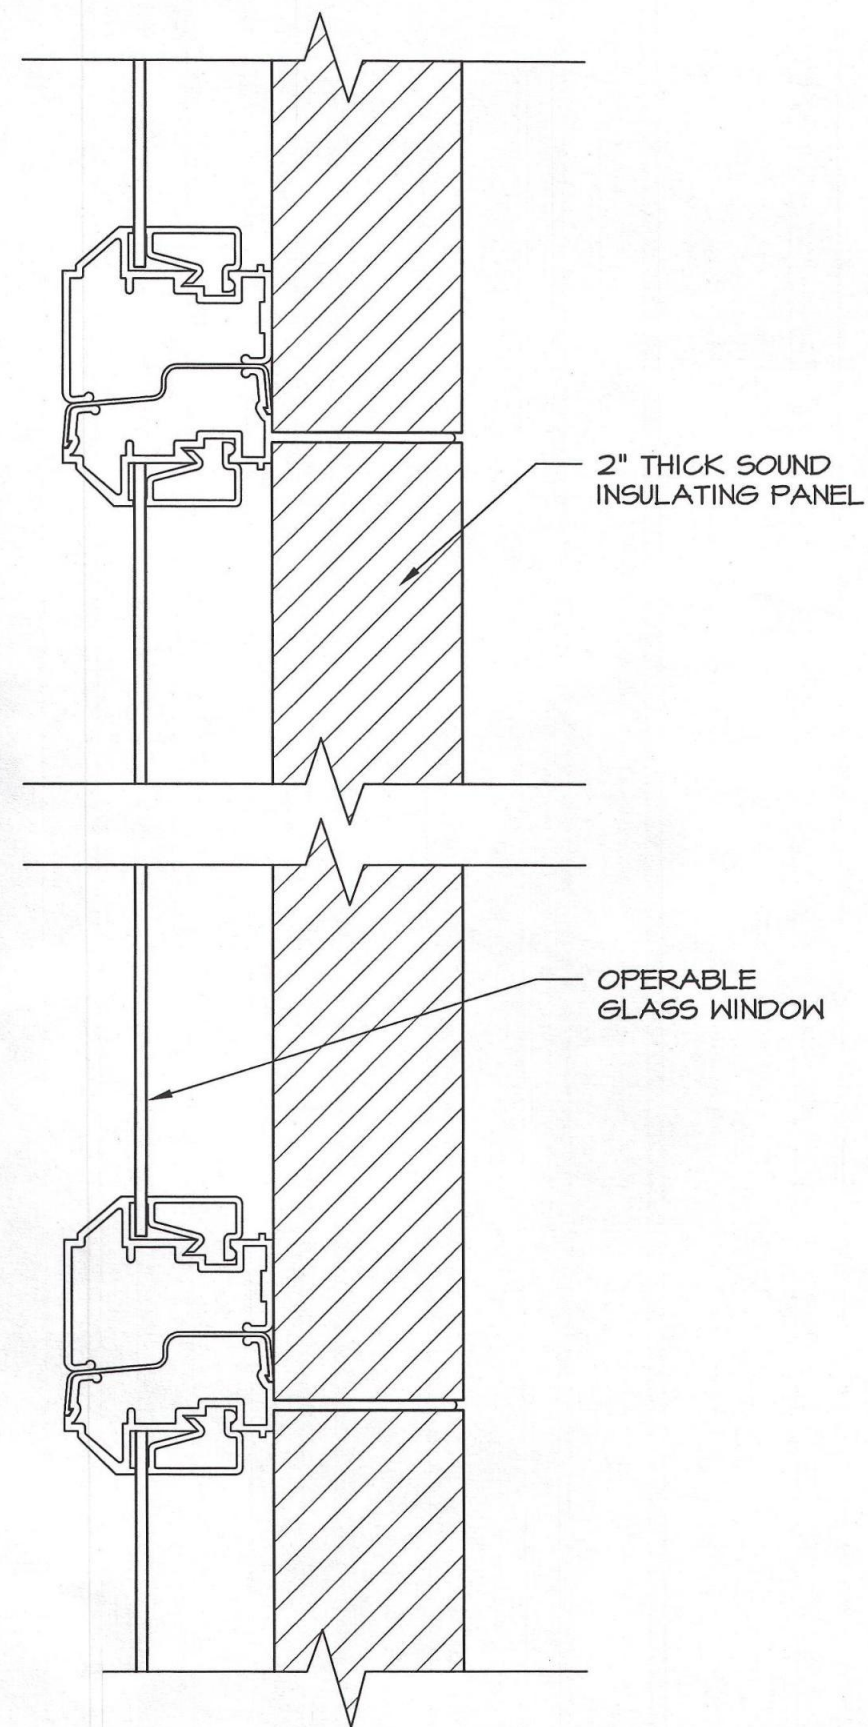

2 WINDOW DETAIL

SCALE: 6"=1'-0"

61st PLACE ARCHITECTS
7120 E. INDIAN SCHOOL RD., STE. 'L'
SCOTTSDALE, ARIZONA 85251
PH: (480) 947-6844

ROCKBAR
4245 N. CRAFTSMAN COURT
SCOTTSDALE, ARIZONA

11024

REMARKS

8-15-11

COS-2

243-SA-201