



ARCHITECTURAL ELEVATIONS
APPROVED

BY THE CITY OF SCOTTSDALE PLANNING DEPARTMENT
 10-12-2007 #3 1/29/09
 CASE NUMBER APPROVED BY DATE
 CONSTRUCTION AND INSTALLATION SHALL BE IN ACCORDANCE WITH
 THIS PLAN AND ANY AND ALL DEVIATIONS WILL REQUIRE REAPPROVAL
 6036-08

GENERAL NOTES:
 1. ALL LIGHTING TO BE CENTERED ON ASSOCIATED PILASTERS UNO.
 2. ALL ROOF DRAIN OVERFLOW LEADERS TO BE CENTERED ON ASSOCIATED PILASTERS UNO.
 3. ALL SPEAKERS AND ELECTRICAL J BOXES TO BE CENTERED ON ASSOCIATED PILASTERS UNO.

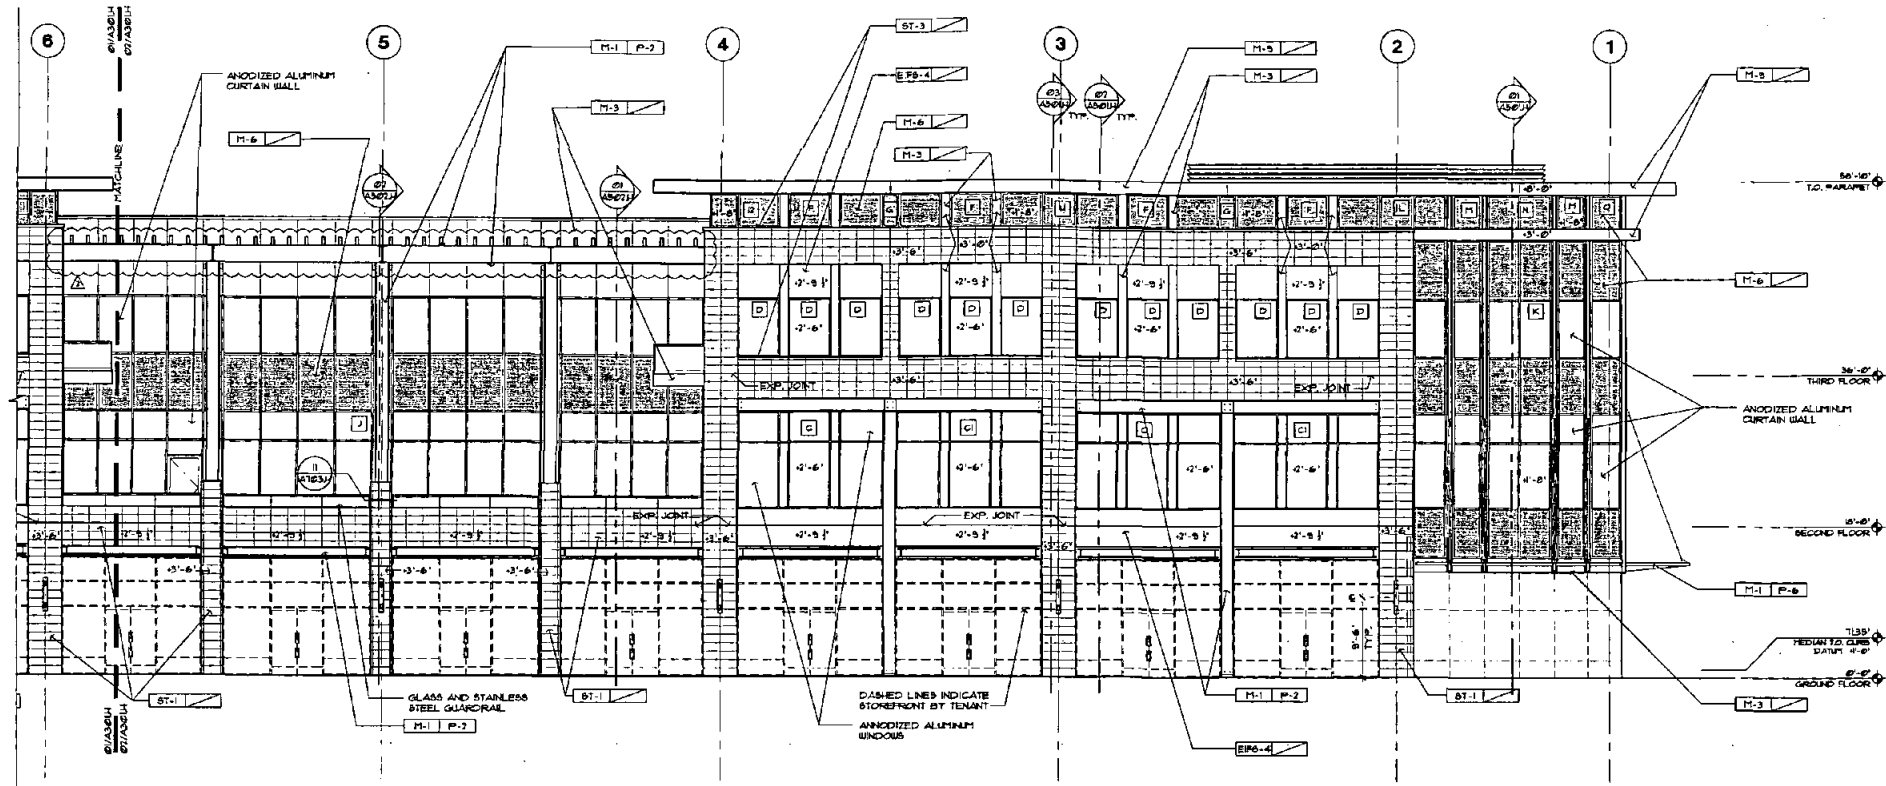

02 BUILDING H PARTIAL NORTH ELEVATION
 SCALE: 1/8"=1'-0"

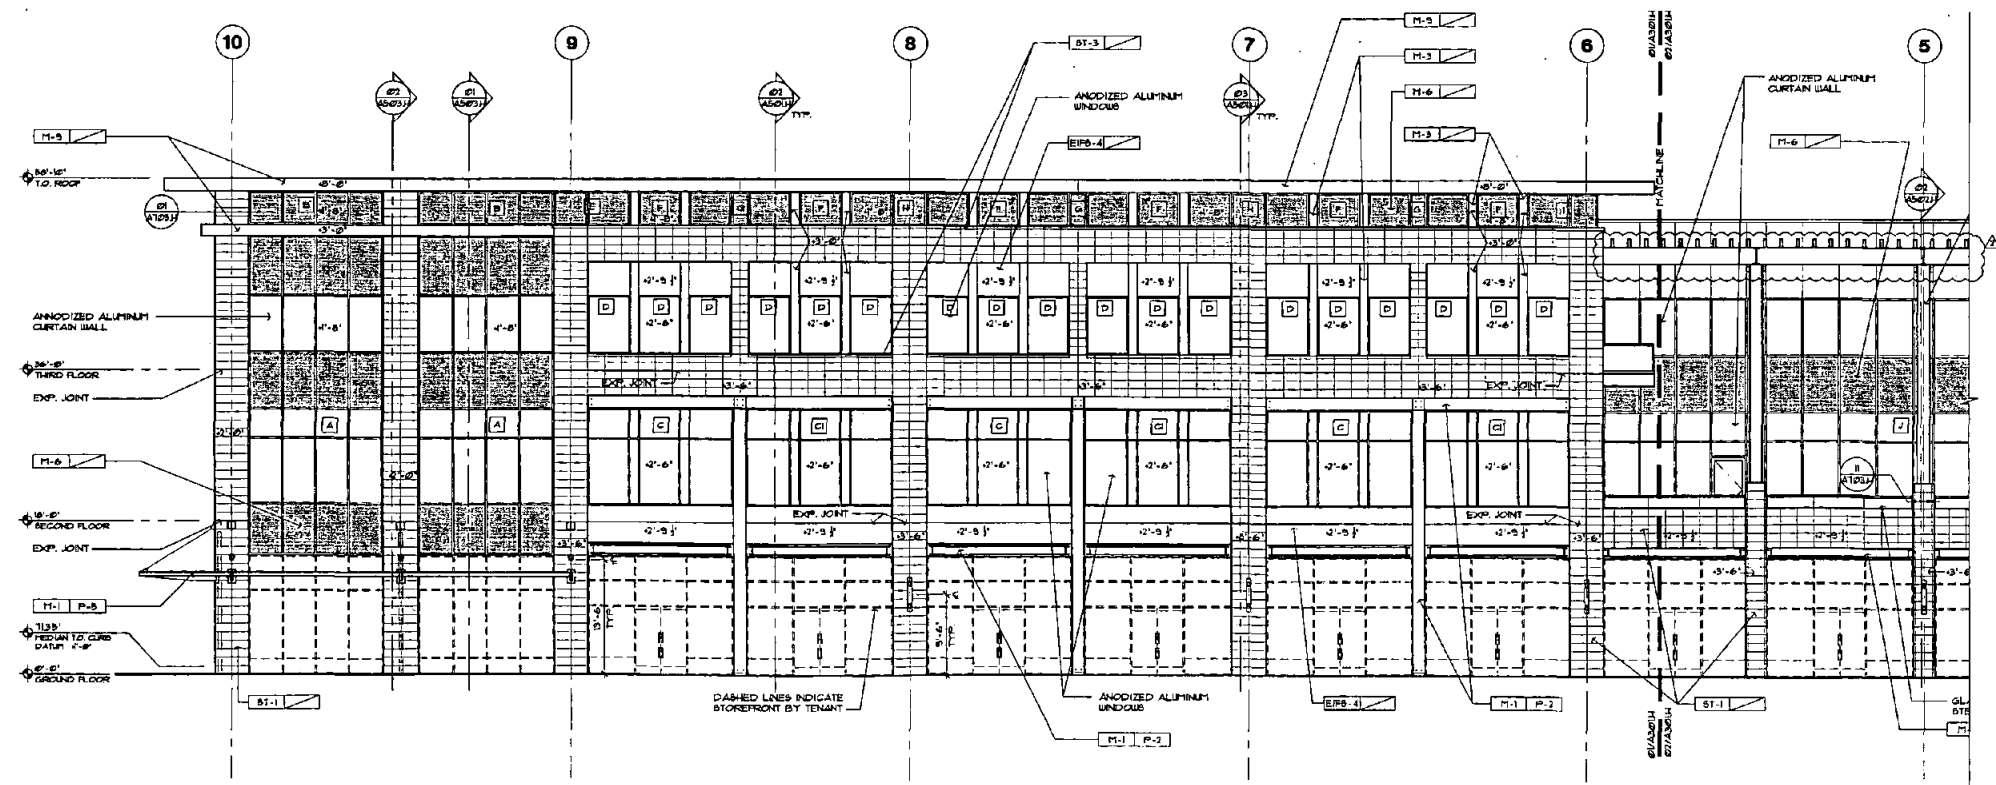

01 BUILDING H PARTIAL NORTH ELEVATION
 SCALE: 1/8"=1'-0"

NelsenPartners, Inc.
 Architecture Planning Interiors
 Scottsdale / Austin
 15147 N. Scottsdale Road, Suite 200
 Scottsdale, Arizona 85254
 TEL (480) 341-4400
 FAX (480) 341-4401
 www.nelsenpartners.com
 25515
 GEORGE A
 NELSON
 ARCHITECT
 LICENSED ARCHITECT
 STATE OF ARIZONA
 EXPIRES 12-31-09

SCOTTSDALE QUARTER
 PHASE 2 - BUILDING H
 15147 N. SCOTTSDALE ROAD
 SCOTTSDALE, ARIZONA

Date
 NOVEMBER 24, 2008
 Revisions
 NOVEMBER 17, 2008
 CITY SUBMITTAL
 JANUARY 13, 2009
 COORDINATION

Drawings and written material
 appearing herein constitute
 original and unpublished work
 of the architect and may not
 be duplicated, used, or
 disclosed without written
 consent of the architect.
 ©COPYRIGHT
 Project No.
 37508.04

A301.H
 BUILDING H ELEVATIONS

ARCHITECTURAL ELEVATIONS


BY THE CITY OF SCOTTSDALE PLANNING DEPARTMENT

10-12-2007#3
CASE NUMBER
APPROVED BY
DATE 11/9/09

CONSTRUCTION AND INSTALLATION SHALL BE IN ACCORDANCE WITH THIS PLAN AND ANY AND ALL DEVIATIONS WILL REQUIRE REAPPROVAL


GENERAL NOTES:

- 1) ALL LIGHTING TO BE CENTERED ON ASSOCIATED PILASTERS UNO.
- 2) ALL ROOF DRAIN OVERFLOW LEADERS TO BE CENTERED ON ASSOCIATED PILASTERS UNO.
- 3) ALL BREAKERS AND ELECTRICAL J BOXES TO BE CENTERED ON ASSOCIATED PILASTERS UNO.

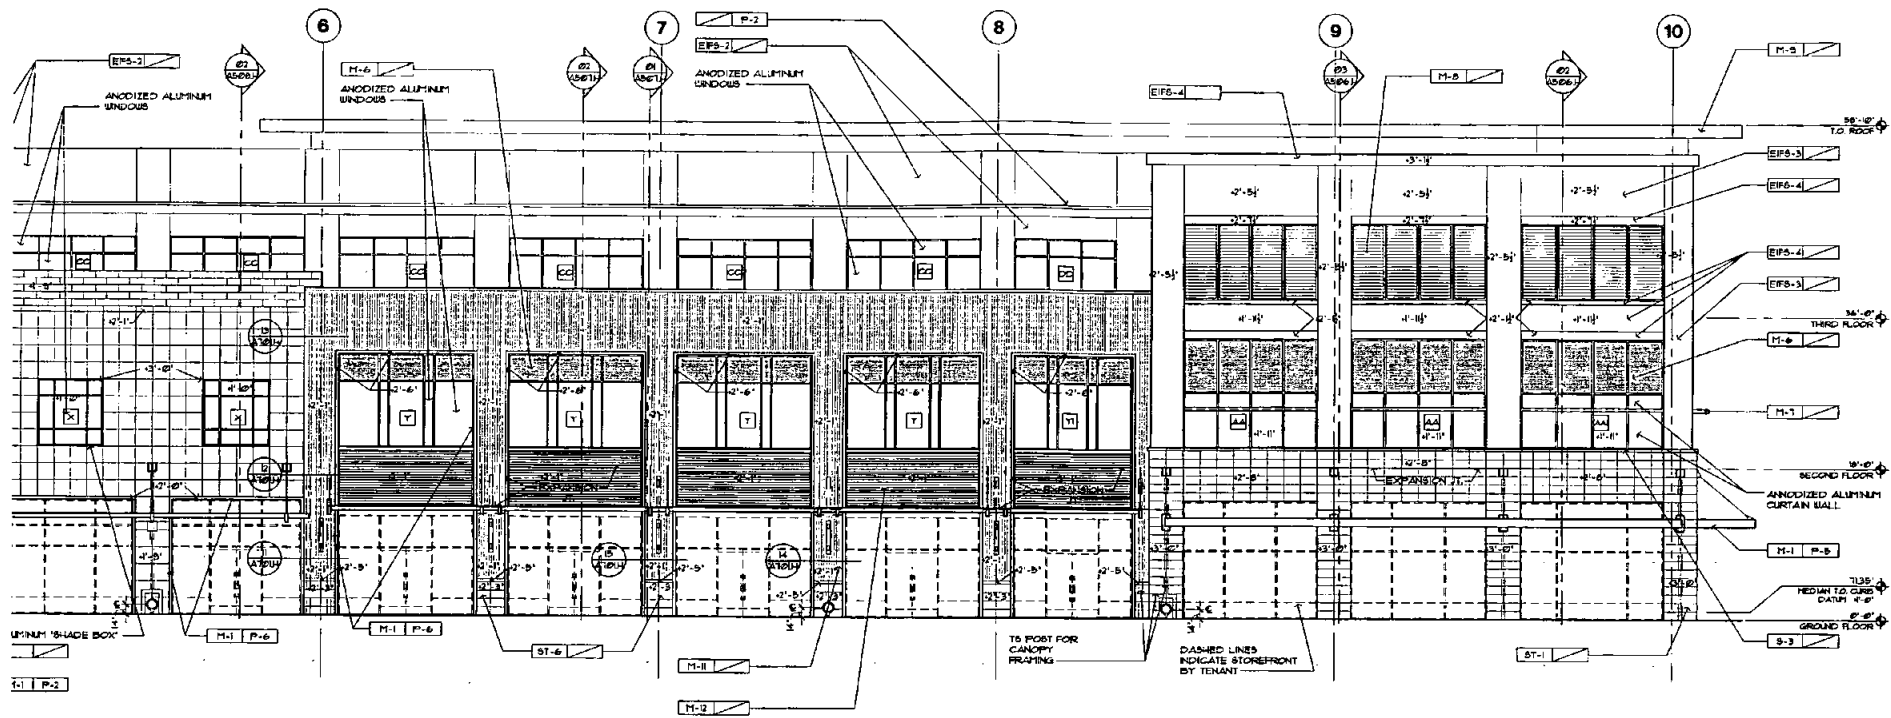

01 BUILDING H PARTIAL SOUTH ELEVATION

SCALE: 1/8" = 1'-0"

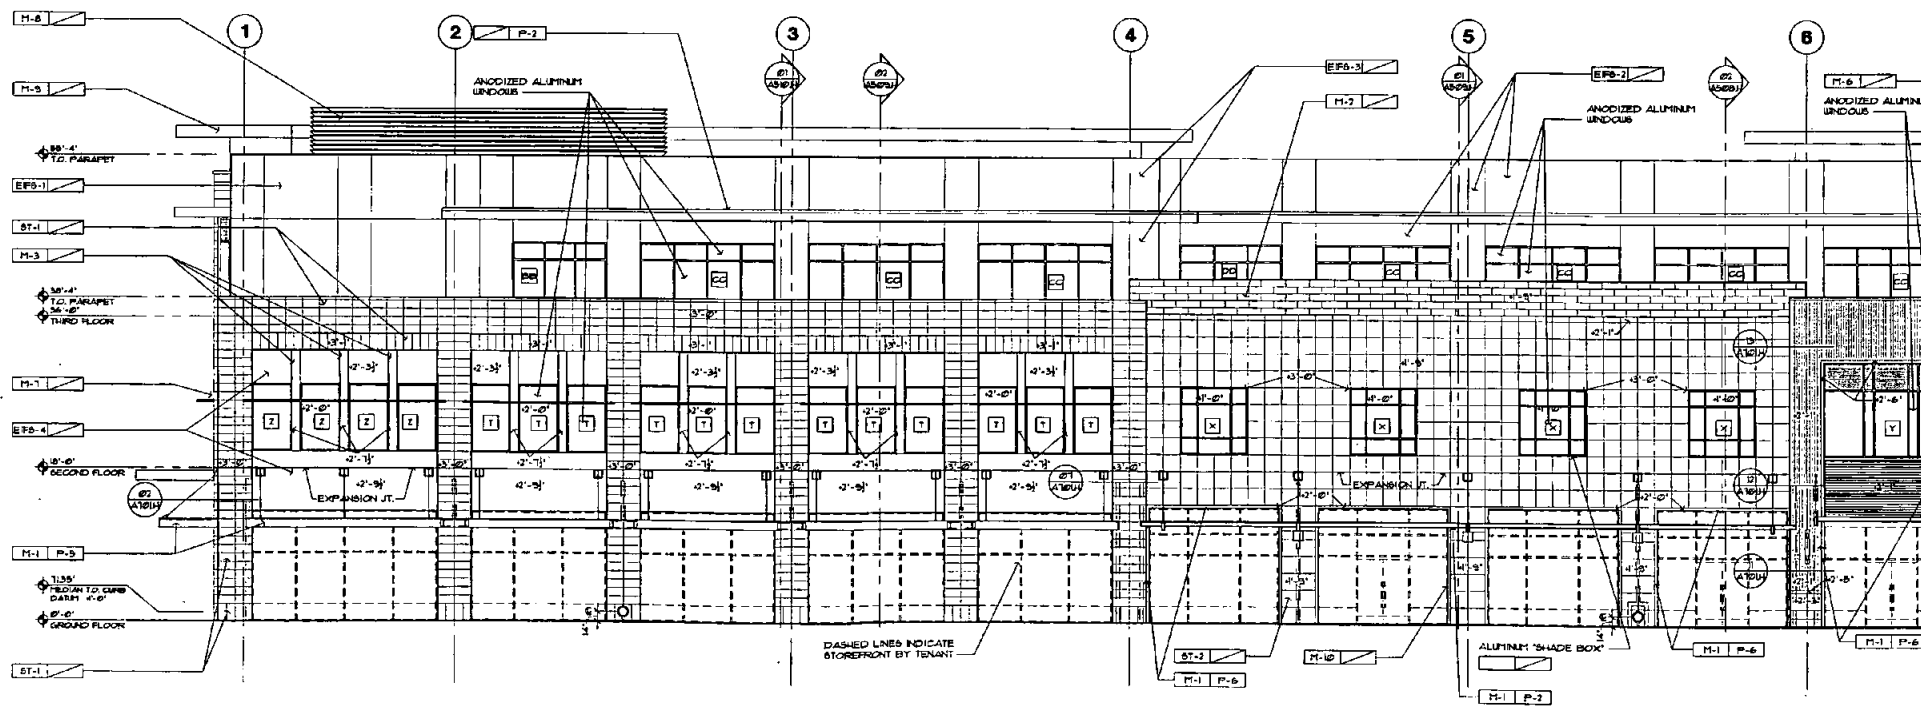

64 BUILDING H PARTIAL SOUTH ELEVATION

SCALE: 1/8"=1'-0"

| NielsenPartners, Inc.


Architecture Planning Interiors

Scottsdale / Austin

132 (3 North) Scottsdale Road, Suite 300

TEL (482) 948-6700

www.dhammadownload.com

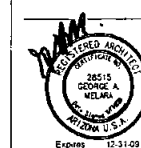

SCOTTSDALE QUARTER
PHASE 2 - BUILDING H
15147 N. SCOTTSDALE ROAD
SCOTTSDALE, ARIZONA


Date
NOVEMBER 17, 2008

Revisions
NOVEMBER 17, 2008
CITY SUBMITTAL

Drawings and written material appearing herein constitute original and unpublished work of the architect and may not be duplicated, used, or disclosed without written consent of the architect.

Project No.
37508.04

A302.H

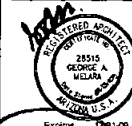

ARCHITECTURAL ELEVATIONS

SCOTTSDALE QUARTER PHASE 2 - BUILDING H

15147 N. SCOTTSDALE ROAD
SCOTTSDALE, ARIZONA

BY THE CITY OF SCOTTSDALE PLANNING DEPARTMENT

10-PR-2007-#3
CASE NUMBER

APPROVED BY

DATE

CONSTRUCTION AND INSTALLATION SHALL BE IN ACCORDANCE WITH
THIS PLAN AND ANY AND ALL DEVIATIONS WILL REQUIRE REAPPROVAL

6036-08


Date
NOVEMBER 24, 2008

Revisions
NOVEMBER 17, 2008
CITY SUBMITTAL
JANUARY 13, 2009
CITY COMMENTS
JANUARY 13, 2009
COORDINATION


Drawings and written material
appearing herein constitute
original and unpublished work
of the architect and may not
be duplicated, used, or
disclosed without written
consent of the architect
or contractor

Project No.
37508.04

A303.H
BUILDING H ELEVATIONS

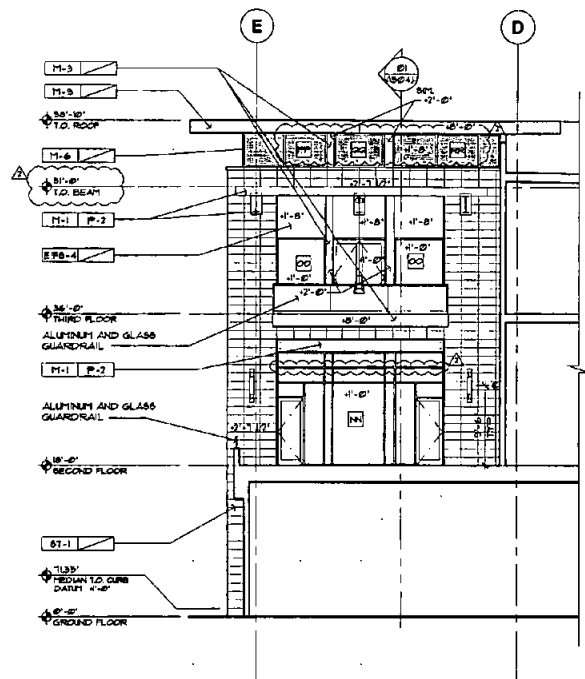


04 BUILDING H PARTIAL WEST ELEVATION
SCALE: 1/8"=1'-0"

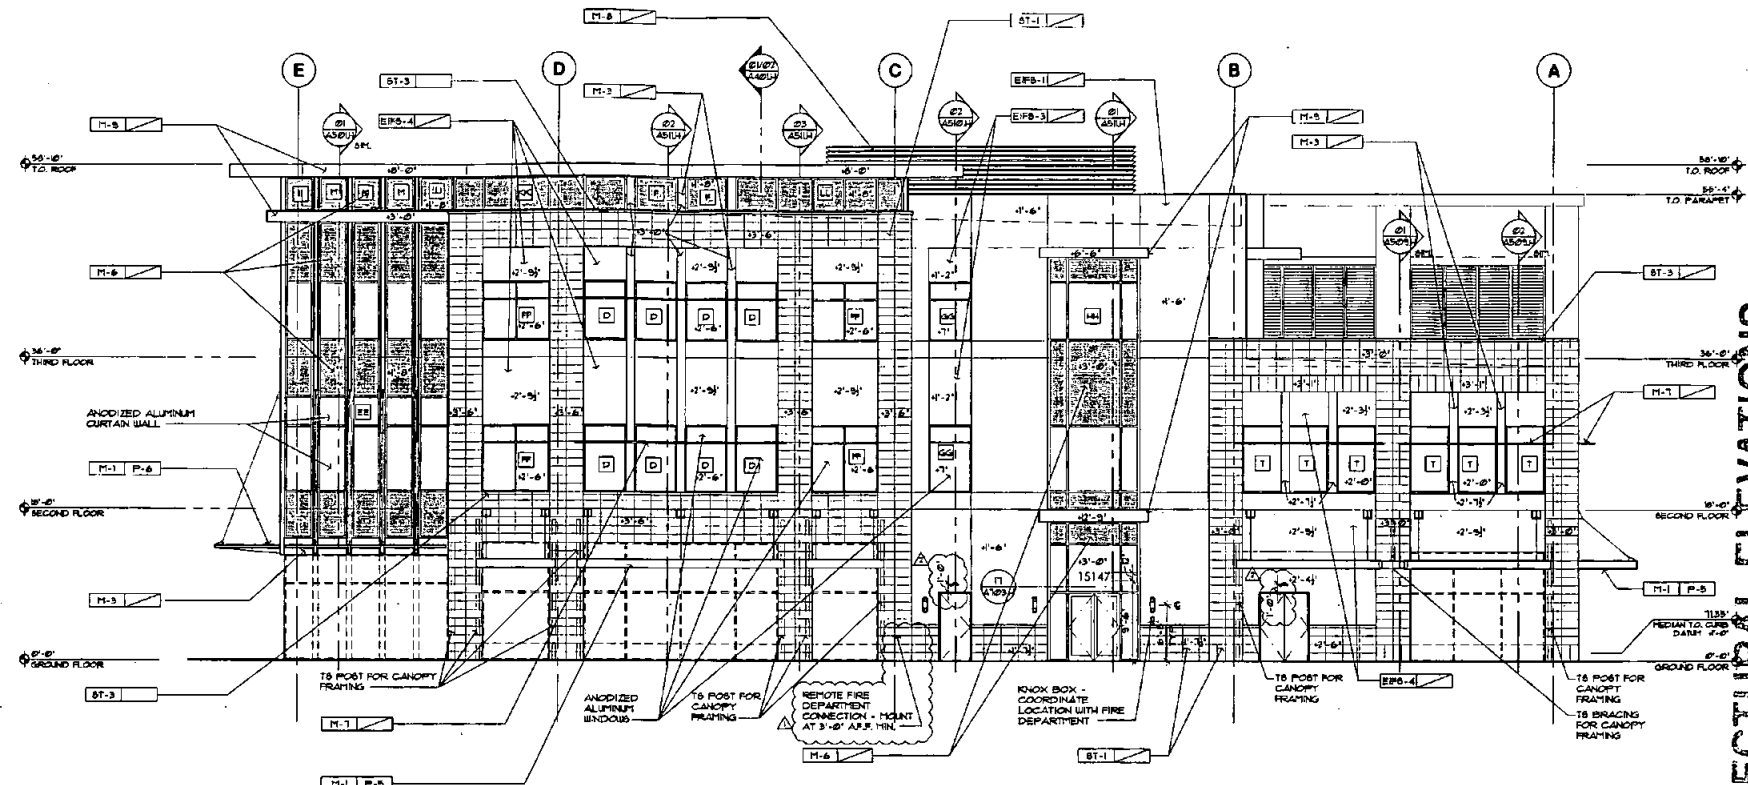


02 BUILDING H WEST ELEVATION
SCALE: 1/8"=1'-0"

- GENERAL NOTES:
1. ALL LIGHTING TO BE CENTERED ON ASSOCIATED PILASTERS UNLESS NOTED OTHERWISE.
 2. ALL ROOF DRAIN OVERFLOW LEADERS TO BE CENTERED ON ASSOCIATED PILASTERS UNLESS NOTED OTHERWISE.
 3. ALL SPEAKERS AND ELECTRICAL J BOXES TO BE CENTERED ON ASSOCIATED PILASTERS UNLESS NOTED OTHERWISE.

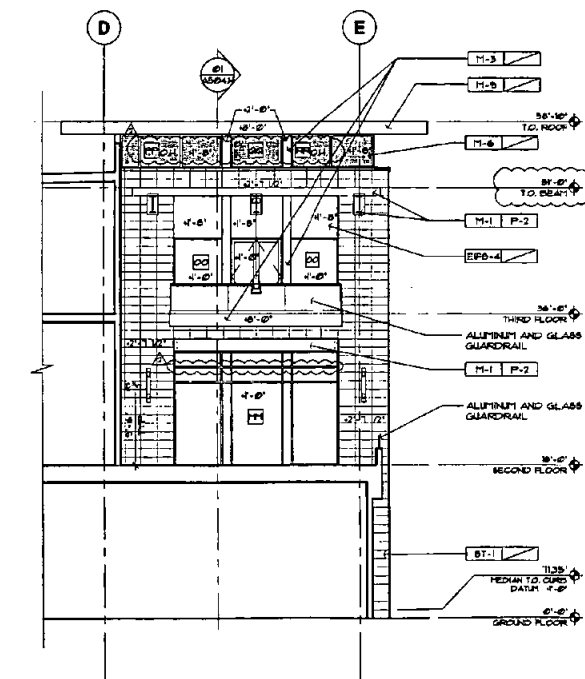

03 BUILDING H PARTIAL EAST ELEVATION
SCALE: 1/8"=1'-0"

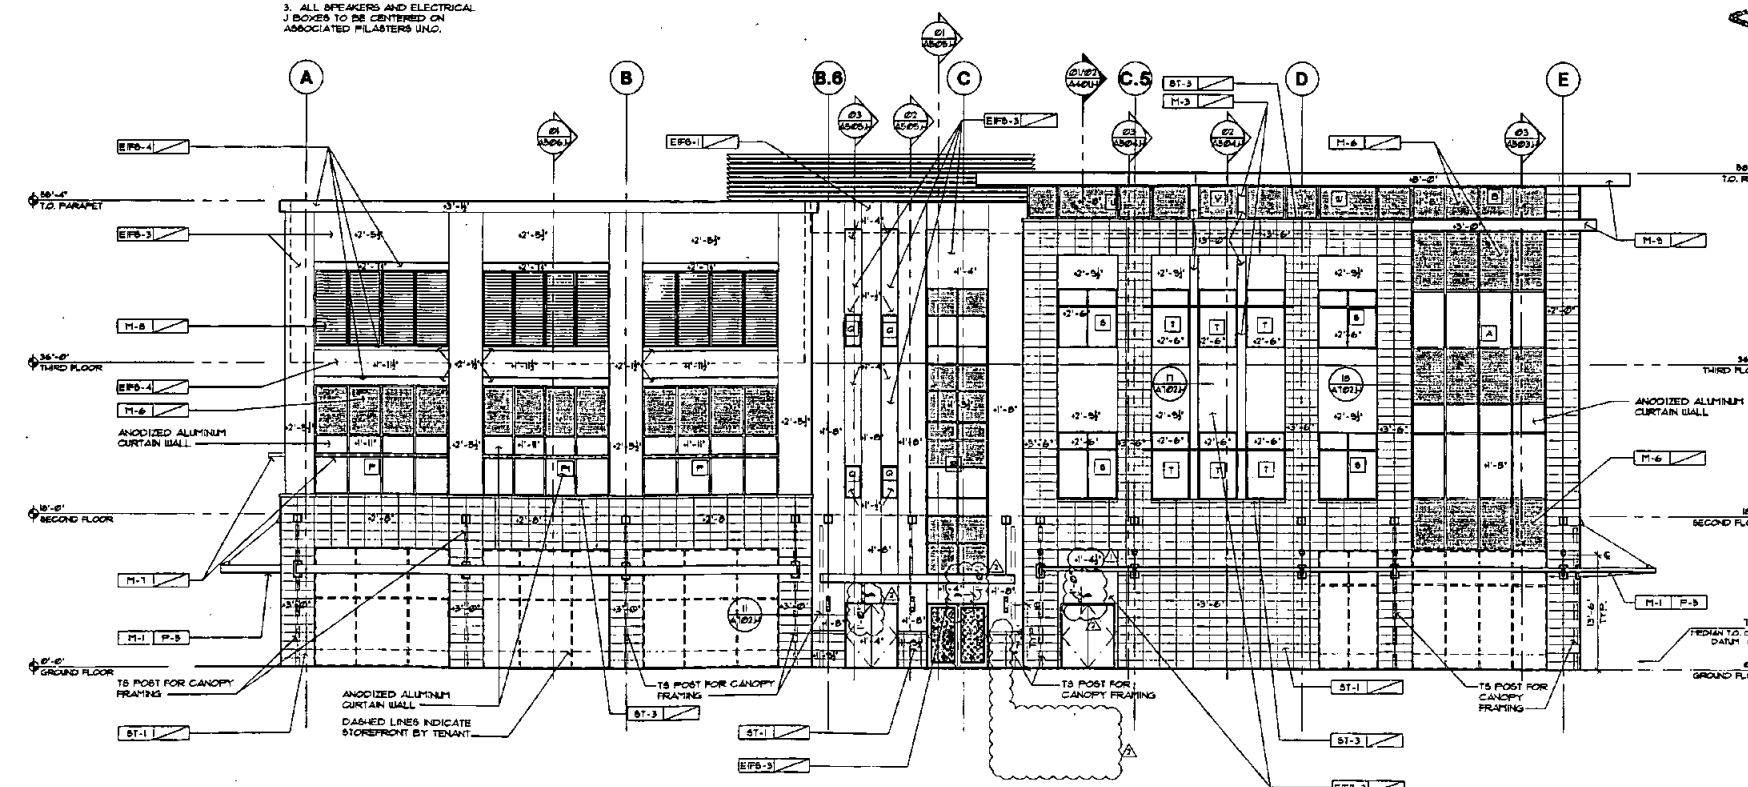


01 BUILDING H EAST ELEVATION
SCALE: 1/8"=1'-0"

ARCHITECTURAL ELEVATIONS
APPROVED


BY THE CITY OF SCOTTSDALE PLANNING DEPARTMENT
APPROVED BY 10-12-2007 #3 DATE 1/29/09
CASE NUMBER

CONSTRUCTION AND INSTALLATION SHALL BE IN ACCORDANCE WITH
THIS PLAN AND ANY AND ALL DEVIATIONS WILL REQUIRE REAPPROVAL

6056-08

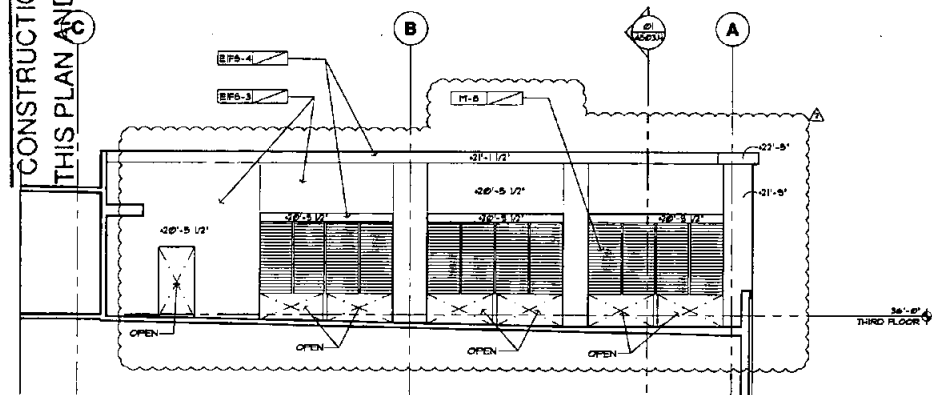


05 BUILDING H INTERNAL WEST ELEVATION
SCALE: 1/8"=1'-0"

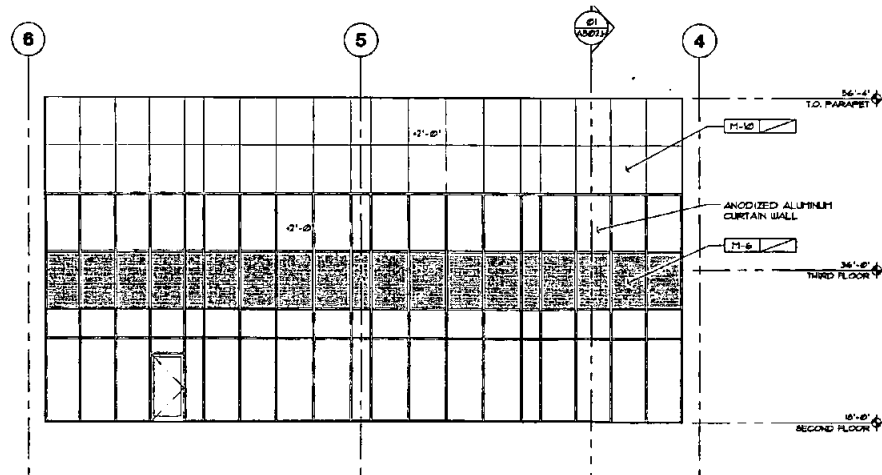


04 BUILDING H INTERNAL WEST ELEVATION
SCALE: 1/8"=1'-0"

GENERAL NOTES:


1. ALL LIGHTING TO BE CENTERED ON ASSOCIATED PILASTERS UNO.
2. ALL ROOF DRAIN OVERFLOW LEADERS TO BE CENTERED ON ASSOCIATED PILASTERS UNO.
3. ALL SPEAKERS AND ELECTRICAL J BOXES TO BE CENTERED ON ASSOCIATED PILASTERS UNO.

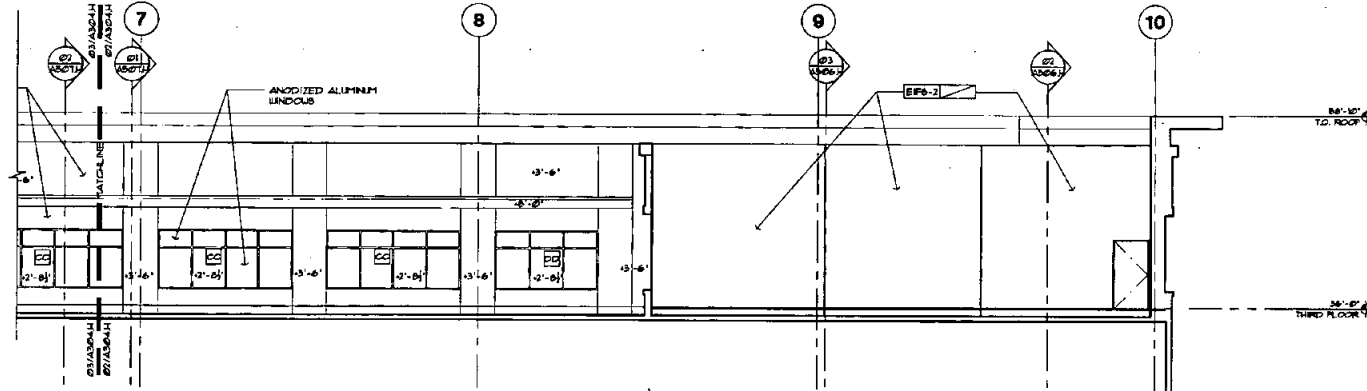

02 BUILDING H PARTIAL INTERNAL SOUTH ELEVATION
SCALE: 1/8"=1'-0"

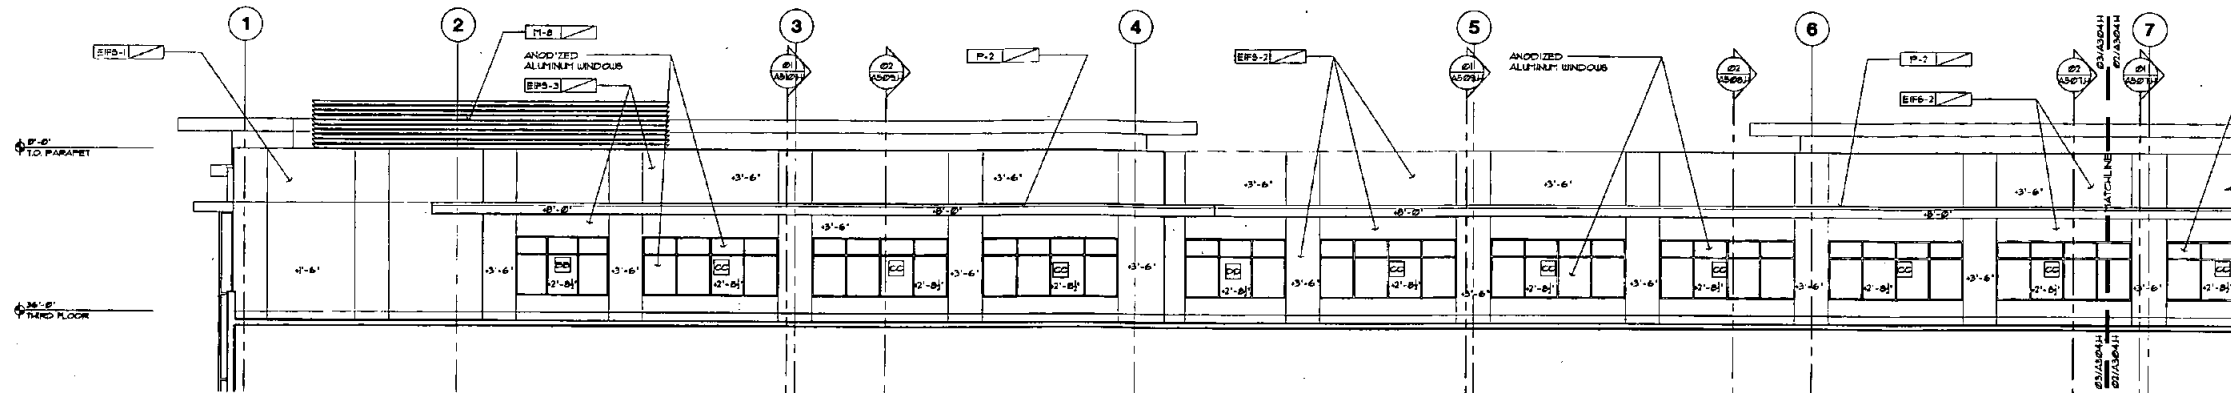

03 BUILDING H PARTIAL INTERNAL SOUTH ELEVATION
SCALE: 1/8"=1'-0"

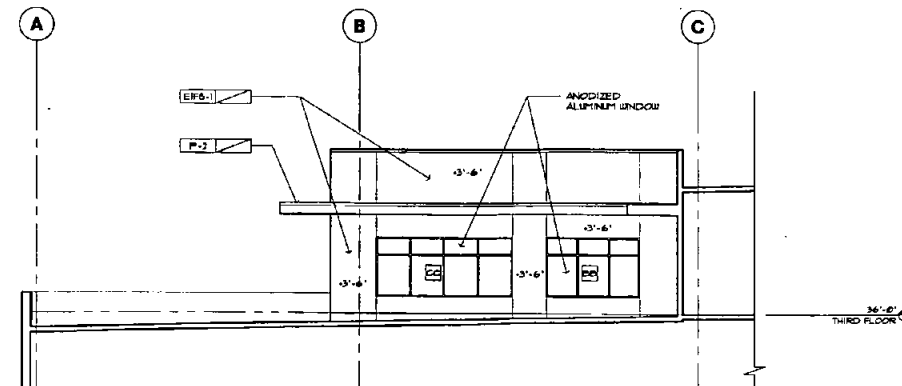

01 BUILDING H INTERNAL EAST ELEVATION
SCALE: 1/8"=1'-0"

NelsenPartners, Inc.
Architecture Planning Interiors
Scottsdale / Austin
15110 North Scottsdale Road, Suite 200
Scottsdale, Arizona 85254
TEL: (480) 340-8800
FAX: (480) 340-8801
www.nelsenpartners.com



**SCOTTSDALE QUARTER
PHASE 2 - BUILDING H**
15147 N. SCOTTSDALE ROAD
SCOTTSDALE, ARIZONA


Date
NOVEMBER 24, 2008

Revisions
NOVEMBER 17, 2008
CITY SUBMITTAL
JANUARY 13, 2009
COORDINATION


Design and written material
appearing herein constitute
original and unpublished work
of the architect and may not
be reproduced, used, or
disclosed without written
consent of the architect.

©COPYRIGHT
Project No.
37508-04

A304.H
BUILDING H ELEVATIONS

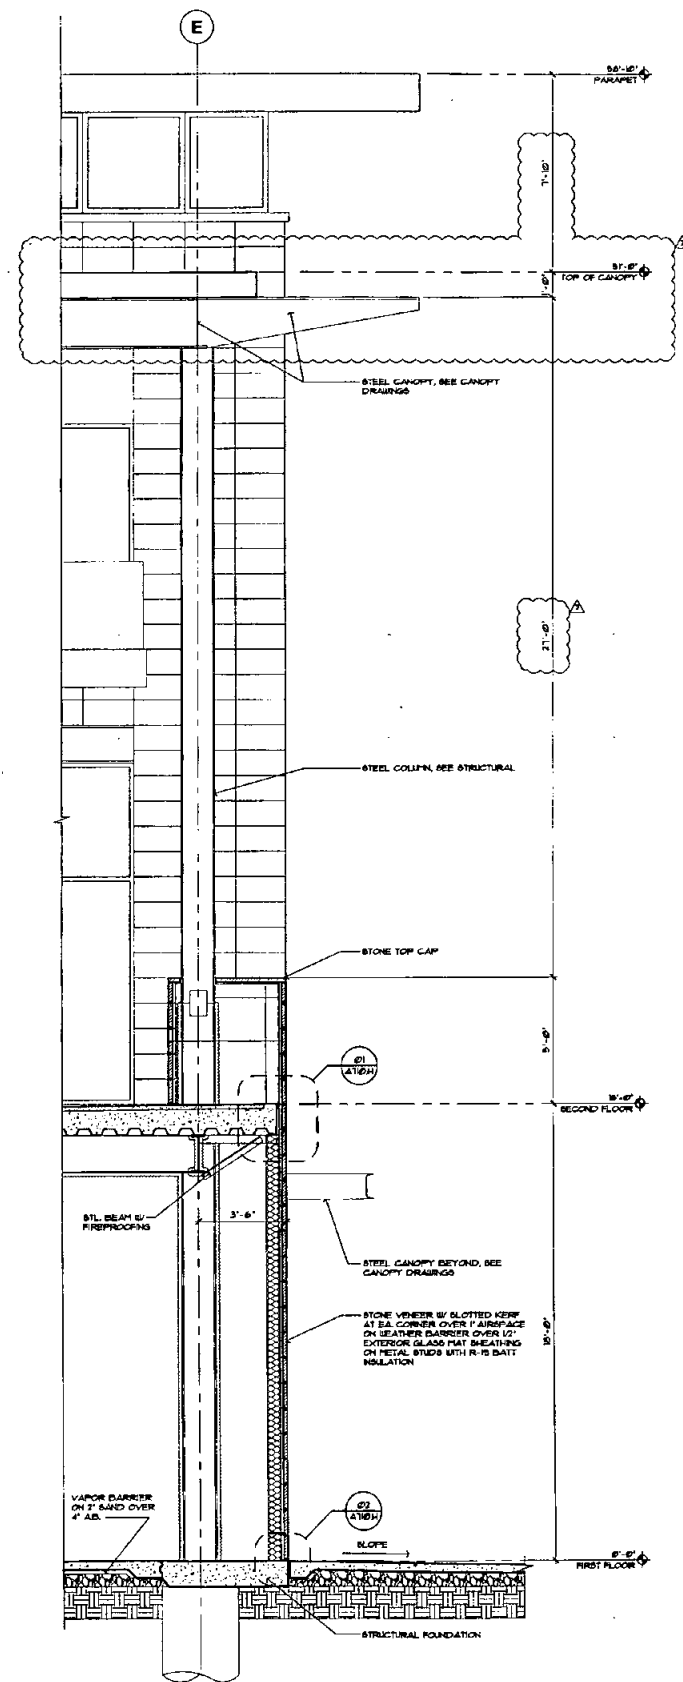

02 WALL SECTION
SCALE: 3/8"=1'-0"

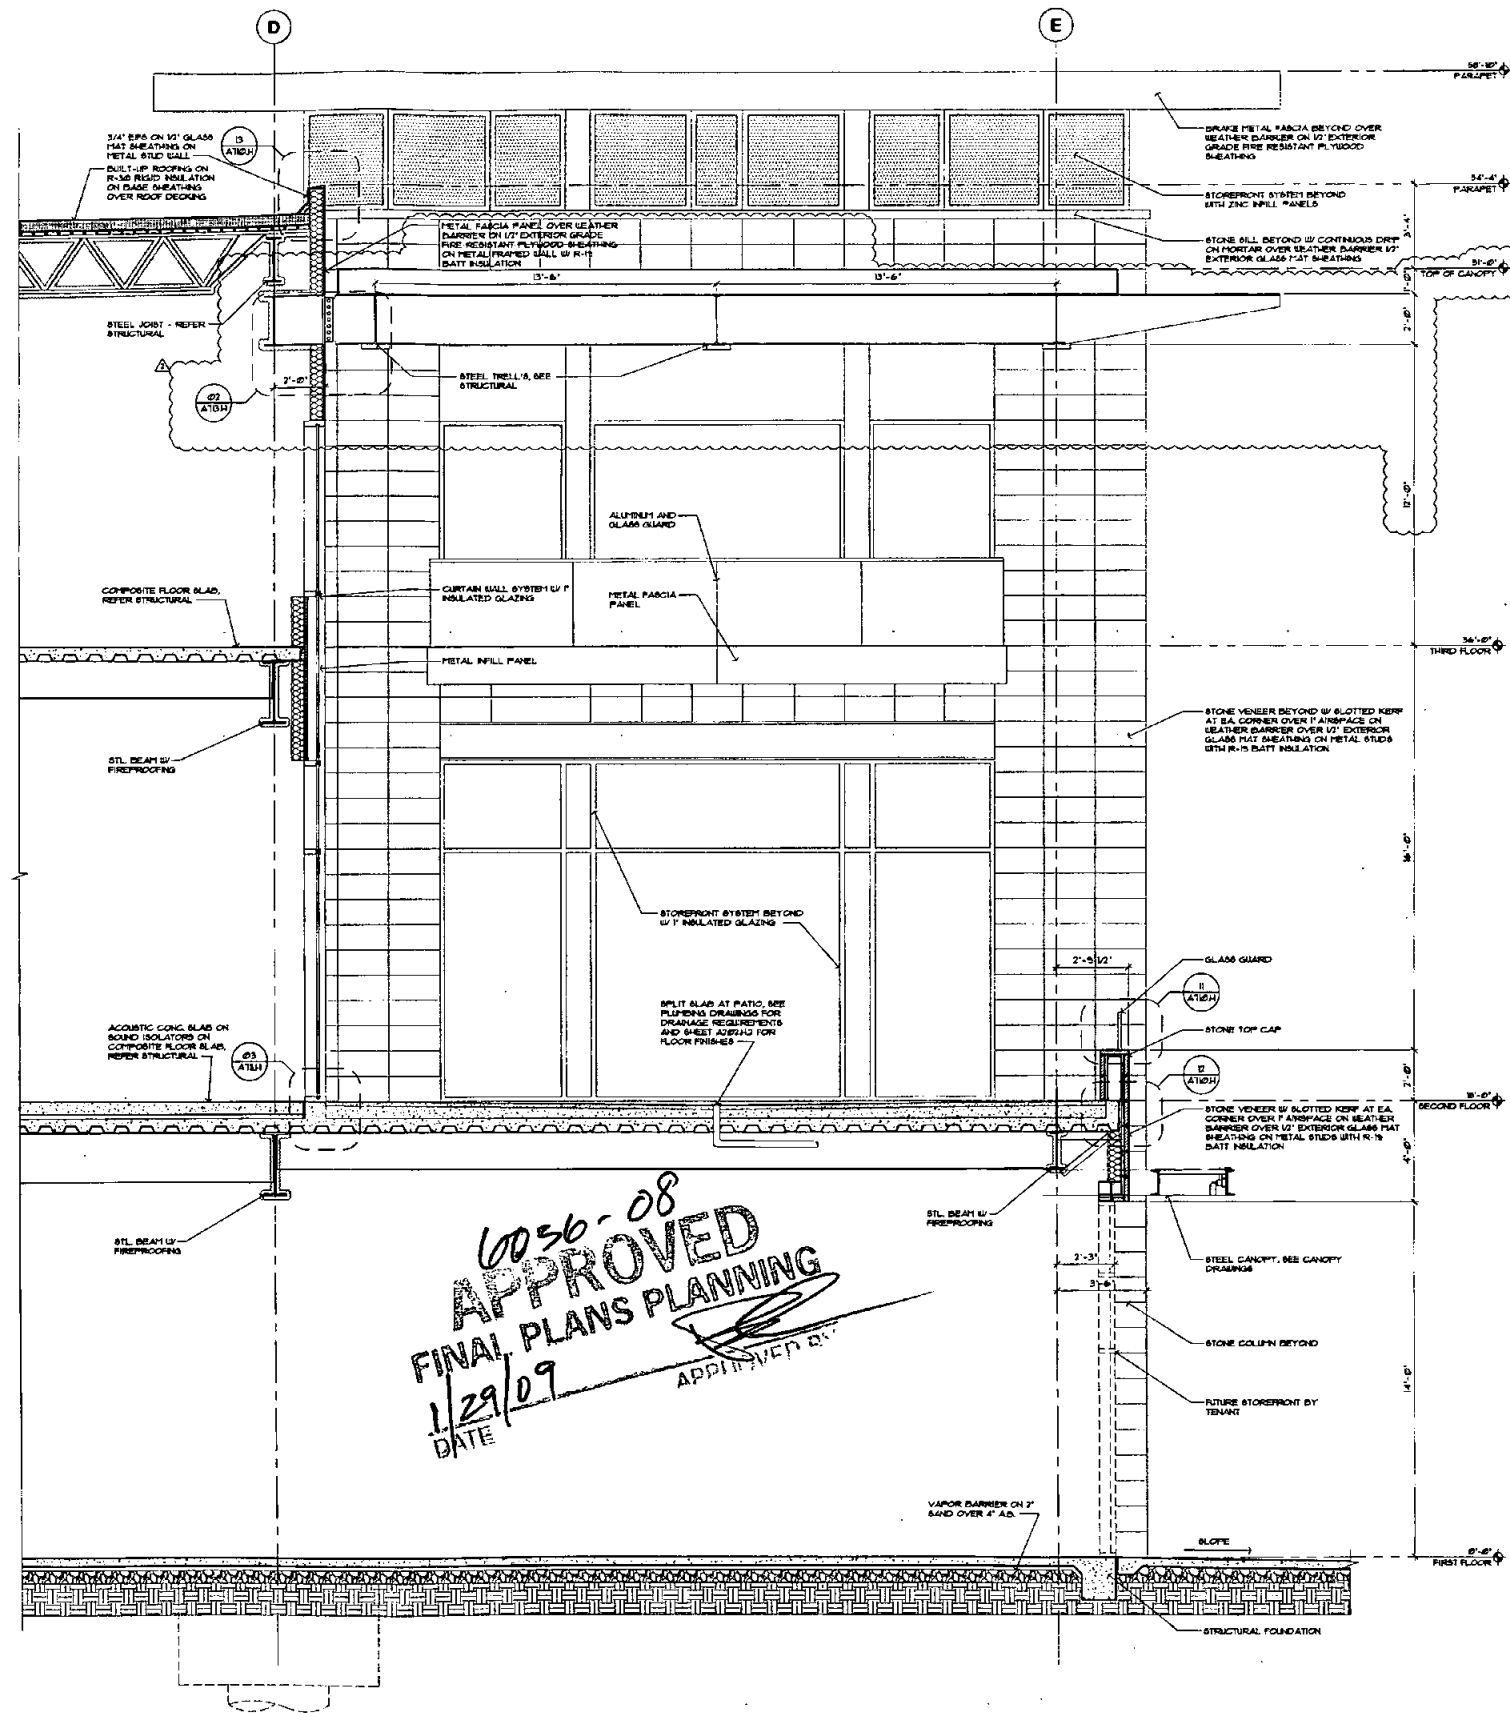

01 WALL SECTION
SCALE: 3/8"=1'-0"

NelsenPartners, Inc.

Architecture Planning Interiors

Scottsdale / Austin

15128 North Scottsdale Road, Suite 300

Scottsdale, Arizona 85254

TEL (480) 944-4800

FAX (480) 944-4801

www.nelsenpartners.com



**SCOTTSDALE QUARTER
PHASE 2 - BUILDING H**
15147 N. SCOTTSDALE ROAD
SCOTTSDALE, ARIZONA

Date
NOVEMBER 24, 2008

Revisions
NOVEMBER 17, 2008
CITY SUBMITTAL
JANUARY 13, 2009
COORDINATION

Drawings and written material
appearing herein constitute
original and unpublished work
of the architect and may not
be duplicated, used, or
disclosed without written
consent of the architect.

Project No.
37508.04

A502.H
BUILDING H
WALL SECTIONS