

FINISH MATERIAL SCHEDULE

CONCRETE (DIV. 3)

CON-1 PRODUCT: CONCRETE FLOOR
FINISH: SMOOTH
THICKNESS: SEE STRUCTURAL
COLOR: GRAY

MORTAR (DIV. 4)

MT-1 PRODUCT: 50% CONCENTRATED MORTAR
COLOR: SOLID COLOR, "PLAIN CEMENT"
NOTES: MORTAR TYPE "N"
SUPPLIER: LANTON ASSOCIATES
CONTACT: B. ANTHONY EVANS
TEL: 480-363-1182 OFFICE
480-311-5258 CELL
FAX: 480-363-5855

MT-2 PRODUCT: 50% CONCENTRATED MORTAR
COLOR: SOLID COLOR, "PLAIN CEMENT"
NOTES: MORTAR TYPE "N"
SUPPLIER: LANTON ASSOCIATES
CONTACT: B. ANTHONY EVANS
TEL: 480-363-1182 OFFICE
480-311-5258 CELL
FAX: 480-363-5855

STONE (DIV. 4)

ST-1 PRODUCT: Limestone VENEER
FINISH: TBS
GROUT: USE GR-1 "TUSHROOM"
SIZE: 12" X 24"
THICKNESS: 3/8"
CONTACT: 284-183-2358
MANUFACTURER: CONTINENTAL CUT STONE
NOTES: SAMPLE TO BE SUBMITTED TO ARCHITECT
FOR APPROVAL PRIOR TO INSTALLATION. SEAL ALL
STONE WITH SF-1

ST-2 PRODUCT: Sandstone VENEER
FINISH: TBS
GROUT: USE GR-3 "FARMHOUSE"
SIZE: 12" X 24"
THICKNESS: 3/8"
CONTACT: 284-183-2358
MANUFACTURER: 3 NORTH STONE
NOTES: SAMPLE TO BE SUBMITTED TO ARCHITECT
FOR APPROVAL PRIOR TO INSTALLATION

ST-3 PRODUCT: ARMACAST CAST STONE BILL
COLOR: CARAMEL
FINISH: SMOOTH
GROUT: USE GR-1 "TUSHROOM"
SIZE: SEE PLANS
THICKNESS: 3/8"
CONTACT: SCOTT SHEPHERD • 363-736-3368
MANUFACTURER: ARMACAST
NOTES: SAMPLE TO BE SUBMITTED TO ARCHITECT
FOR APPROVAL PRIOR TO INSTALLATION. SEAL ALL
STONE WITH SF-1

ST-4 PRODUCT: Limestone TILE
COLOR: ALBI
FINISH: HONED
GROUT: USE GR-4 "BONE"
SIZE: 12" X 24"
THICKNESS: 3/8"
CONTACT: BEN • 363-346-0183
MANUFACTURER: ROMA USA CORP.
LEADTIME: 10-15 WEEKS
MORTAR BED: 3/8" THICK
NOTES: SAMPLE TO BE SUBMITTED TO ARCHITECT
FOR APPROVAL PRIOR TO INSTALLATION. SEAL ALL
STONE WITH SF-1

ST-5 PRODUCT: QUARTZITE STONE
COLOR: GOLDEN GATE
FINISH: TUBED
GROUT: USE GR-1 "TUSHROOM"
SIZE: 12" X 24"
THICKNESS: 3/8"
CONTACT: DENNIS McDONALD • 480-718-2816
MANUFACTURER: ARIZONA TILE
NOTES: SAMPLE TO BE SUBMITTED TO ARCHITECT
FOR APPROVAL PRIOR TO INSTALLATION. SEAL ALL
STONE WITH SF-1

ST-6 PRODUCT: Sandstone VENEER
COLOR: TESSA BLUE
FINISH: HONED
GROUT: USE GR-5 "NATURAL GREY"
SIZE: 12" X 24"
THICKNESS: 3/8"
CONTACT: JAMES ERCEK • 602-331-9066
MANUFACTURER: ARCHITECTURAL GRANITE • MARBLE, AUSTIN, TX
NOTES: SAMPLE TO BE SUBMITTED TO ARCHITECT
FOR APPROVAL PRIOR TO INSTALLATION. SEAL ALL
STONE WITH SF-1

METAL (DIV. 5/7)

M-1 PRODUCT: STEEL
FINISH: PRIME FOR PAINT
COLOR: N/A

M-2 PRODUCT: FLUTED FASCIA METAL PANELS
MANUFACTURER: BERRIDGE MAN COMPANY
COLOR: "ZINC-COTE"
FINISH: KYNAR 500
SIZE: 34-1/2" X 10" EXPOSURE
CONTACT: KEN COLE • 480-358-1180

M-3 PRODUCT: DRINK METAL FASCIA PANELS
MANUFACTURER: BERRIDGE MAN COMPANY
COLOR: "ZINC-COTE"
FINISH: KYNAR 500
SIZE: SEE ELEVATIONS (NO VEE-GROOVE)
CONTACT: KEN COLE • 480-358-1180

M-4 PRODUCT: CUSTOM WALL BASE
MANUFACTURER: FITTON
STYLE: BOTTOMHOLE
MODEL: SERIES 1000
COLOR: N/A
FINISH: BRUSHED STAINLESS STEEL
SIZE: 4"
CONTACT: LARRY URGENT • 602-263-0511

M-5 PRODUCT: METAL WALL PANEL SYSTEM
MANUFACTURER: FITTON
MODEL: SERIES 1000
COLOR: N/A
FINISH: BRUSHED STAINLESS STEEL
THICKNESS: TBS
NOTE: INCLUDE FACTORY-BONDED STIFFENERS ON
BACK OF PANELS TO CONTROL OIL-CANNING.
CONTACT: LARRY URGENT • 602-263-0511

M-6 PRODUCT: ALUMINUM COMPOSITE MATERIAL
MANUFACTURER: REYNOLDS
COLOR: CHAMPAGNE
FINISH: METALLIC (COLORFIELD 360X4)
SIZE: SEE ELEVATIONS
NOTE: GLAZED-IN PANEL
CONTACT: FRANK TEBIAN • (602) 363-0365

M-7 PRODUCT: ALUMINUM SHADE DEVICE ATTACHED TO
CURTAIN WALL
MANUFACTURER: KUNSER
MODEL: 8800 BASHADE
CONTACT: CHUCK MCULLIN • (959) 483-3366
COLOR: TO MATCH CURTAIN WALL
FINISH: KYNAR 500
SIZE: SEE ELEVATIONS
NOTE: ATTACHED TO CURTAIN WALL
CONTACT: JEFF TATE • (480) 284-8814

M-8 PRODUCT: MECHANICAL SCREEN
MANUFACTURER: CLOUTIER GROUP
COLOR: "SILVER"
FINISH: KYNAR 500
MODEL: VC-361
SIZE: SEE ELEVATIONS
NOTE: ATTACHES TO TS, P0078

M-9 PRODUCT: R-10 WALL PANEL
MANUFACTURER: BERRIDGE MAN COMPANY
COLOR: "ZINC-COTE"
FINISH: KYNAR 500
SIZE: SEE ELEVATIONS (NO VEE-GROOVE)
CONTACT: KEN COLE • 480-358-1180

M-10 PRODUCT: ALUMINUM COMPOSITE MATERIAL
MANUFACTURER: REYNOLDS
COLOR: CHAMPAGNE
FINISH: METALLIC (COLORFIELD 360X4)
STYLE: REWAPPE-400
SIZE: SEE ELEVATIONS
CONTACT: FRANK TEBIAN • (602) 363-0365

M-11 PRODUCT: DYN-LINE METAL PANEL
MANUFACTURER: BERRIDGE MAN COMPANY
COLOR: "PRESATHERED GALVALUME"
FINISH: KYNAR 500
SIZE: SEE ELEVATIONS
CONTACT: KEN COLE • 480-358-1180

M-12 PRODUCT: HR-16 HORIZONTAL METAL PANEL
MANUFACTURER: BERRIDGE MAN COMPANY
COLOR: "ZINC-COTE"
FINISH: KYNAR 500
SIZE: SEE ELEVATIONS
CONTACT: KEN COLE • 480-358-1180

M-13 PRODUCT: PERFORATED ALUMINUM
MANUFACTURER: ARIZONA TILE
COLOR: N/A
FINISH: N/A
SIZE: 12 GAUGE - 3/16" DIA. HOLES, 1/4" STAGGERED
CENTERS
CONTACT: N/A
NOTE: MINIMUM 50% OPEN AREA

EXTERIOR WALL INSULATION & FINISH SYSTEMS (DIV. 7)

EFB-1 PRODUCT: INTEGRAL COLOR EPS
MANUFACTURER: SENERGY
COLOR: BENJAMIN MOORE - 103 "OLD CANAL"
FINISH: FINE
CONTACT: BONNIE GUECKERT • (602) 418-1710

EFB-2 PRODUCT: INTEGRAL COLOR EPS
MANUFACTURER: SENERGY
COLOR: BENJAMIN MOORE - 1068 "SQUIRE HILL BUFF"
FINISH: FINE
CONTACT: BONNIE GUECKERT • (602) 418-1710

EFB-3 PRODUCT: INTEGRAL COLOR EPS
MANUFACTURER: SENERGY
COLOR: BENJAMIN MOORE - 110 "TAUNY BIQUE"
FINISH: FINE
CONTACT: BONNIE GUECKERT • (602) 418-1710

EFB-4 PRODUCT: INTEGRAL COLOR EPS
MANUFACTURER: SENERGY
COLOR: BENJAMIN MOORE - 124 "SADDLE TAN"
FINISH: FINE
CONTACT: BONNIE GUECKERT • (602) 418-1710

GLASS (DIV. 8)

G-1 PRODUCT: INSULATED GLAZING UNIT
THICKNESS: 1"
MANUFACTURER: PRG MANUFACTURING
TYPE: SOLARBAN 60 ON SOLARBAN
CONTACT: CHUCK MCULLIN • (959) 483-3366

G-2 PRODUCT: CLEAR GLAZING
THICKNESS: 1/4"
NOTE: TETTERED

G-3 PRODUCT: SPANDREL GLAZING
THICKNESS: 1/4"
MANUFACTURER: PRG MANUFACTURING
TYPE: GRAY CERAMIC MINT
CONTACT: CHUCK MCULLIN • (959) 483-3366
NOTE: INSULATION PANEL TO BE PROVIDED AT
ALL SPANDREL LOCATIONS

CARPET (DIV. 9)

CPT-1 PRODUCT: CARPET
MANUFACTURER: INVISON
STYLE: "OCTANE" • 844
COLOR: 500 COLUMBUS
WIDTH: 12'-6"
CONTENT: 1500 N.Y.L.
CONSTRUCTION: TUFTED • LOOP
TOTAL APPROX. WEIGHT: 34 OZ. / SQ. YD.
PATTERN REPEAT: 41" (W) X 27" (L) APPROX.
NOTES: 1. STATIC (TAILOC - 154) 6.55 KV
2. FLAMMABILITY CLASS
CARPET PAD: SPONGE CUSHION, INC. - TRED-MOR 2500
SOURCE: RESOURCES FLOORING, INC.
CONTACT: INVISON • 706-218-4454

CEILINGS (DIV. 9)

CLG-1 PRODUCT: 2' X 4' "RANDOM FIGURED"
STYLE: "SPRINT FIBERGLASS 463"
COLOR: WHITE
GRID COLOR: WHITE
SUPPLIER: ARISTOCRACY CEILING
CONTACT: BOB TRIPLE
TEL: 480-368-3681
FAX: 480-368-3684
NOTES: MOISTURE RESISTANT

GROUT (DIV. 9)

GR-1 PRODUCT: WALL GROUT (SAND)
COLOR: "TUSHROOM"
SUPPLIER: LATICRETE
CONTACT: ARIZONA TILE
TEL: (480) 553-5353

GR-2 PRODUCT: WALL GROUT (SAND)
COLOR: "SALTILLO"
SUPPLIER: LATICRETE
CONTACT: ARIZONA TILE
TEL: (480) 553-5353

GR-3 PRODUCT: WALL GROUT (SAND)
COLOR: "PARCHEMENT"
SUPPLIER: LATICRETE
CONTACT: ARIZONA TILE
TEL: (480) 553-5353

GR-4 PRODUCT: WALL GROUT (SAND)
COLOR: "BONE"
SUPPLIER: LATICRETE
CONTACT: ARIZONA TILE
TEL: (480) 553-5353

GR-5 PRODUCT: WALL GROUT (SAND)
COLOR: "NATURAL GREY"
SUPPLIER: LATICRETE
CONTACT: ARIZONA TILE
TEL: (480) 553-5353

PAINT (DIV. 9)

P-1 PRODUCT: PAINT
MANUFACTURER: TITELY CUSTOM STEEL PRIMER
COLOR: "SALTILLO"
NOTES: PAINT FOR INTERIOR DOOR FRAMES
CONTACT: ROTH & ASSOCIATES • 602-591-5615

P-2 PRODUCT: PAINT
FINISH: SEMI-GLOSS
MANUFACTURER: SHERWIN WILLIAMS
COLOR: "SALTILLO"
NOTES:
CONTACT: ANGIE FRANCE • 602-861-3171

P-3 PRODUCT: PAINT
FINISH: SATIN
MANUFACTURER: SHERWIN WILLIAMS
COLOR: "SALTILLO"
CONTACT: ANGIE FRANCE • 602-861-3171

P-4 PRODUCT: PAINT
FINISH: SEMI-GLOSS
MANUFACTURER: SHERWIN WILLIAMS
COLOR: "SALTILLO"
CONTACT: ANGIE FRANCE • 602-861-3171

P-5 PRODUCT: PAINT
FINISH: SATIN
MANUFACTURER: SHERWIN WILLIAMS
COLOR: "SALTILLO"
CONTACT: ANGIE FRANCE • 602-861-3171

P-6 PRODUCT: PAINT
FINISH: SEMI-GLOSS
MANUFACTURER: SHERWIN WILLIAMS
COLOR: "SALTILLO"
CONTACT: ANGIE FRANCE • 602-861-3171

P-7 PRODUCT: PAINT
FINISH: SEMI-GLOSS
MANUFACTURER: SHERWIN WILLIAMS
COLOR: "SALTILLO"
CONTACT: ANGIE FRANCE • 602-861-3171

P-8 PRODUCT: PAINT
FINISH: SEMI-GLOSS
MANUFACTURER: SHERWIN WILLIAMS
COLOR: "SALTILLO"
CONTACT: ANGIE FRANCE • 602-861-3171

P-9 PRODUCT: PAINT
FINISH: EXTERIOR LOW LUSTRE ENAMEL
MANUFACTURER: GILFORD
COLOR: "TUSHROOM"
CONTACT: CONNIE MESKO • 712-858-8212

P-10 PRODUCT: PAINT
FINISH: EXTERIOR LOW LUSTRE ENAMEL
MANUFACTURER: GILFORD
COLOR: "TUSHROOM"
CONTACT: CONNIE MESKO • 712-858-8212

P-11 PRODUCT: PAINT
FINISH: EXTERIOR LOW LUSTRE ENAMEL
MANUFACTURER: GILFORD
COLOR: "TUSHROOM"
CONTACT: CONNIE MESKO • 712-858-8212

RESIN COMPOSITE (DIV. 9)

RC-1 PRODUCT: RESIN COMPOSITE
MANUFACTURER: RENEVED MATERIALS LLC
NAME: ALKATHI
COLOR: CORNER 150
FINISH: TEXTURED
THICKNESS: 1/2" (ALSO)
LENGTH: REGULAR CUSTOM LENGTH PER PLANS
LOCATION: RESTROOM VANITY COUNTERTOPS
GROUT: CHATGAIN GR-1
CONTACT: AKA GREEN
PH: 480-546-5600

SPECIAL FINISHES (DIV. 9)

SF-1 PRODUCT: STONE & GROUT SEALANT
MANUFACTURER: BONEBORN
PRODUCT NAME: WHITE ROC 10 LB
TYPE: PENETRATING WATER BASED CLEAR
MATTIE SEALER

SF-2 PRODUCT: WOOD SEALER
MANUFACTURER: BONEBORN
PRODUCT NAME: WHITE ROC 10 LB
TYPE: PENETRATING WATER BASED CLEAR
MATTIE SEALER

SF-3 PRODUCT: SEALER'S CHOICE TILE & GROUT
SEALANT MANUFACTURER: AQUA MIX
PRODUCT NAME: SEALER'S CHOICE
TYPE: PENETRATING WATER BASED CLEAR
MATTIE SEALER
NOTES: TO BE USED AS SEALANT
BEFORE GROUTING
SOURCE: AQUA MIX
CONTACT: DENNIS McDONALD
P: 602-266-4422
F: 602-266-4422

SF-4 PRODUCT: MIRASOL TILE & GROUT SEALANT
MANUFACTURER: MIRASOL
PRODUCT NAME: MIRASOL III PENETRATOR
TYPE: PENETRATING WATER BASED CLEAR
MATTIE SEALER
NOTES: TO BE USED AS SEALANT AFTER
GROUTING
SOURCE: ARIZONA TILE, APS
CONTACT: DENNIS McDONALD
P: 602-266-4422
F: 602-266-4422

SF-5 PRODUCT: AIR FINISH
PRODUCT NAME: TR-6 CATALYZED POLYURETHANE
COLOR: CLEAR
STYLE: PREPARED GRADE, SATIN SHEEN
NOTE: INCLUDE TONES, VINYL BASH COATS & STAINS AS
REQUIRED TO MATCH ARCHITECT'S SAMPLE
CONTRACTOR TO SUBMIT SAMPLES PRIOR TO
INSTALLATION FOR ARCHITECT'S APPROVAL.

SF-6 NOT USED

SF-7 PRODUCT: CONCRETE SEALER
MANUFACTURER: L1 SCORFIELD
TYPE: CLEAR MATTIE SEALER

BASE (DIV. 9)

BS-1 PRODUCT: VINYL WALL BASE
MANUFACTURER: POPPE
COLOR: SLATE PHS
CONTACT: 1-800-531-5971
NOTES: 4" STANDARD JOE

TILE (DIV. 9)

NOTE: WATER BASED CLEAR MATTIE SEALER
(SF-3) TO BE USED BEFORE AND WATER
BASED CLEAR MATTIE SEALER (SF-4) TO BE
USED AFTER GROUTING OF TILE

T-1 PRODUCT: TERRAZZO TILE
MANUFACTURER: COVERINGS, ETC.
STYLE: ECO-TERR
COLOR: ROSETTA
SIZE: 16"X16"X5/8"
GROUT: USE GR-3 "SALTILLO"
CONTACT: AKA GREEN
PH: 480-546-5600

T-2 PRODUCT: TERRAZZO TILE
MANUFACTURER: COVERINGS, ETC.
STYLE: ECO-TERR
COLOR: TANTIAN CREAM
SIZE: 16"X16"X5/8"
GROUT: USE GR-3 "TUSHROOM"
CONTACT: AKA GREEN
PH: 480-546-5600

T-3 PRODUCT: GLAZED CERAMIC TILE
MANUFACTURER: BENECA TILES, INC.
STYLE: BENECA DATOS
COLOR: BUEDE
SIZE: 4"X8"X1/2"
GROUT: USE GR-3 "CHESTNUT BROWN"
CONTACT: CRAFTSMAN COURT CERAMICS
PH: 480-518-8888

WALL COVERING (DIV. 9)

WC-1 PRODUCT: WALL COVERINGS
MANUFACTURER: GILFORD
COLOR: "TUSHROOM"
PATTERN: 4091334
WIDTH: 84"
SOURCE: INNOVATIONS WALLCOVERINGS & TEXTILES
CONTACT: STACEY O'LEARY • (312) 225-0520

WOOD (DIV. 9)

WD-1 PRODUCT: SOLID HARDWOOD
SPECIES: CHERRY (LIGHT)
FINISH: USE SF-5
NOTE: MATCH ARCHITECT'S SAMPLE

WD-2 PRODUCT: HARDWOOD VENEER
SPECIES: CHERRY (LIGHT)
FINISH: USE SF-5
NOTE: MATCH ARCHITECT'S SAMPLE

SPECIALTY FLOOR COVERINGS (DIV. 12)

WH-1 PRODUCT: ENVIRONMENTAL FLOOR MAT
PRODUCT NAME: ENVIRONMENTAL II MODEL G-218
PFR: ARDEN ARCHITECTURAL SPECIALTIES
COLOR: BLACK STYLE: F-H RECESSED ANGLE
FRAME SIZE: SEE FLOOR FINISH PLANS
PHONE: 800-571-9266

10/26/08
1/29/09
DATE
APPROVED
FINAL PLANS PLANNING
APPROVED BY

NelsenPartners, Inc.

Architecture Planning Interiors

Scottsdale / Austin


1820 North Scottsdale Road, Suite 100

Scottsdale, Arizona 85254

TEL: (480) 949-6800

FAX: (480) 949-6801

www.nelsenpartners.com

 

SCOTTSDALE QUARTER
PHASE 2 - BUILDING H
15147 N. SCOTTSDALE ROAD
SCOTTSDALE, ARIZONA



Date
NOVEMBER 24, 2008

Revisions
NOVEMBER 17, 2008
CITY SUBMITTAL
JANUARY 13, 2009
COORDINATION









Drawings and written material
appearing herein constitute
original and confidential work
of the architect and may not
be duplicated, used, or
disclosed without written
consent of the architect.

Project No.
37508.04

A801.H
BUILDING H FINISH
MATERIALS SCHEDULE

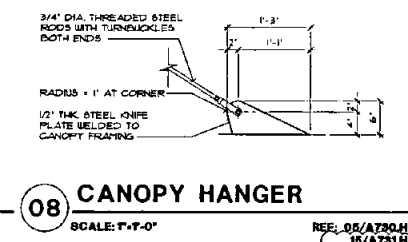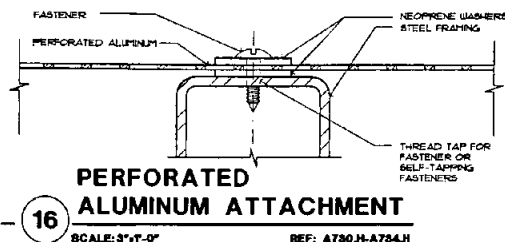

603608
APPROVED
FINAL PLANS PLANNING
1/29/09
DATE
APPROVED BY

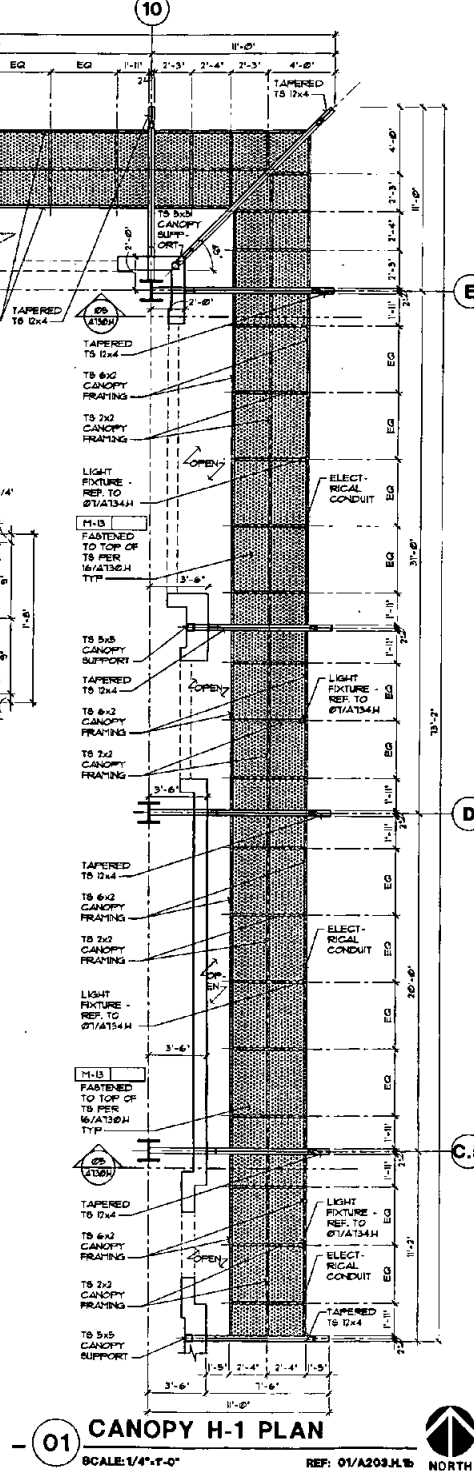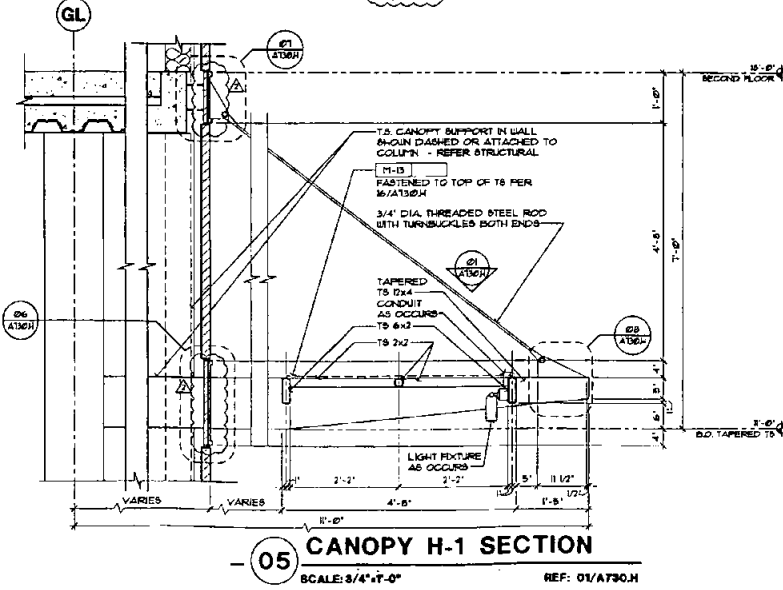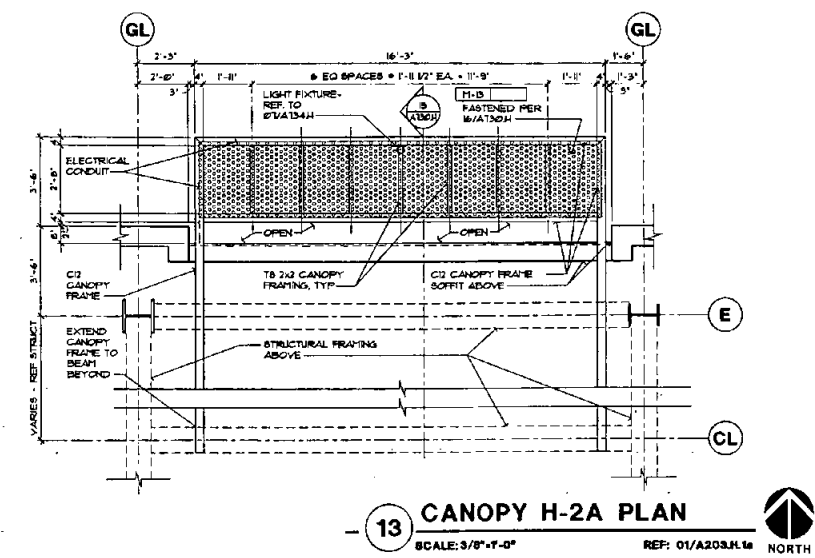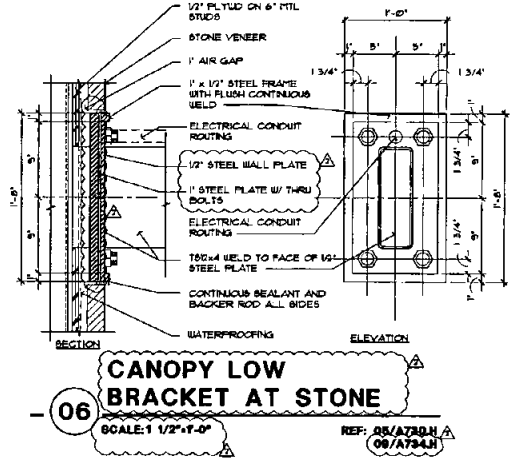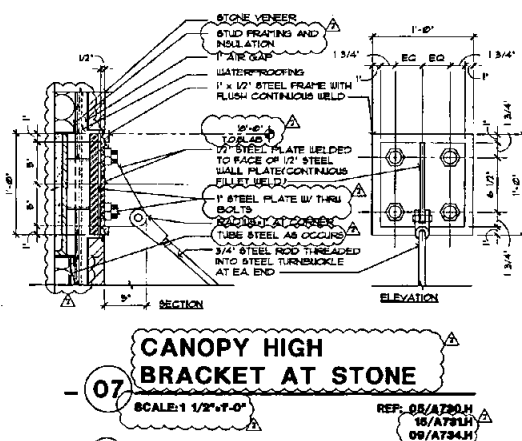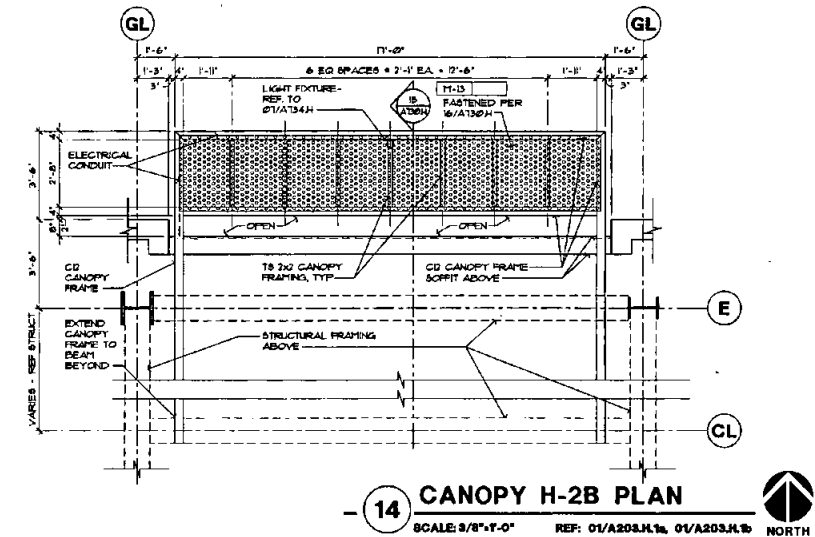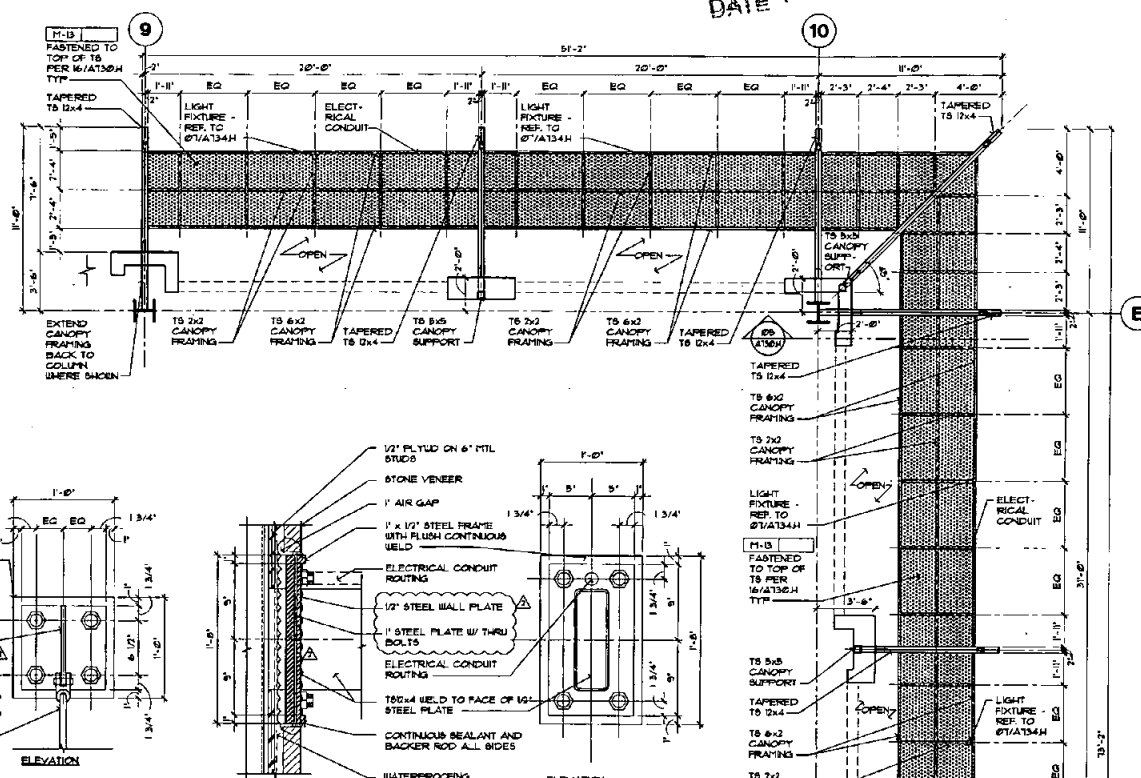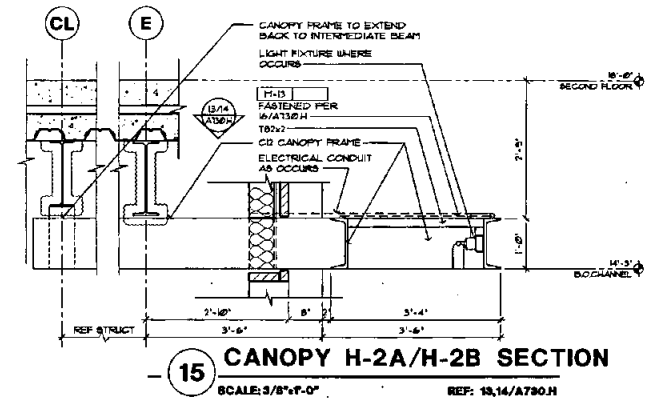

NelsenPartners, Inc.
Architecture Planning Interiors
30000000 / 100000
12345 North Scottsdale Road, Suite 300
Scottsdale, Arizona 85254
TEL: (480) 940-0000
FAX: (480) 940-0001
www.nelsenpartners.com

**SCOTTSDALE QUARTER
PHASE 2 - BUILDING H**
15147 N. SCOTTSDALE ROAD
SCOTTSDALE, ARIZONA

Date
NOVEMBER 24, 2008

Revisions
NOVEMBER 17, 2008
CITY SUBMITTAL
JANUARY 13, 2009
COORDINATION

Drawings and written material
appearing herein constitute
original and unpublished work
of the architect and may not
be duplicated, used, or
reproduced without written
consent of the architect.

Project No.
37508.04

A730.H
BUILDING H
CANOPY DETAILS

STEEL BRACE TO BEAM - REFER STRUCTURAL

CURTAIN WALL

1/2" STEEL KNIFE PLATE

1/2" STEEL ROD THREADED INTO STEEL TURNBUCKLE AT EA END

TS10x4

CURTAIN WALL

STEEL BRACE TO BEAM - REFER STRUCTURAL

TS10x4 CURTAIN WALL (SHOWN DASHED)

1/2" STEEL KNIFE PLATE


1'-6"

8'-0"

1/2" STEEL ROD THREADED INTO STEEL TURNBUCKLE AT EA END

1. PERFORATED PANEL JOINTS TO OCCUR ON TOP OF FRAMING ONLY UNO.
2. ALL STEEL CORNERS ARE TO BE MITERED.
3. ALL WELDS TO BE GRIND SMOOTH AND FLUSH TO ADJACENT SURFACES.
4. ALL EXPOSED ENDS TO BE CAPPED, WELDED AND GRIND SMOOTH.

www.fishbase.org/affiliates/COBI

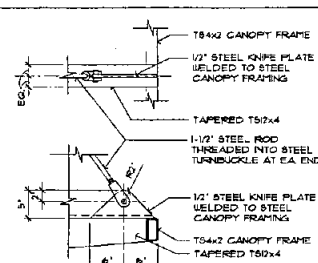

SCALE: 1"=10' REF: 13/A751H

SCALE: F:T-O" REF: 19/A731H

SCALE: 1/4"=1'-0" REF: 01/A203.H.1a NORTH

SCALE: 1/4"=1'-0" REF: 01/A203.H.1a

SCALE: 3/4"=1'-0" REF: D1/A731M

8GALE-MTS

SCALE: N.T.S.

SCALE: 3/8"=1'-0" REF: 01/A203.H.1a NORTH

SCALE: 3/4"=1'-0" REF: 17.10/A731M


SCALE: 3/8"=1'-0" REF: 01/A203.H.1a NORTH

SCALE: 3/4"=1'-0" REF: 07,10/A731

SCALE: 3/8"=1'-0" REF: 01/A203.H.1a, 01/A203.H.1b


CANOPY DETAILS

A731.H
BUILDING H
CANOPY DETAILS

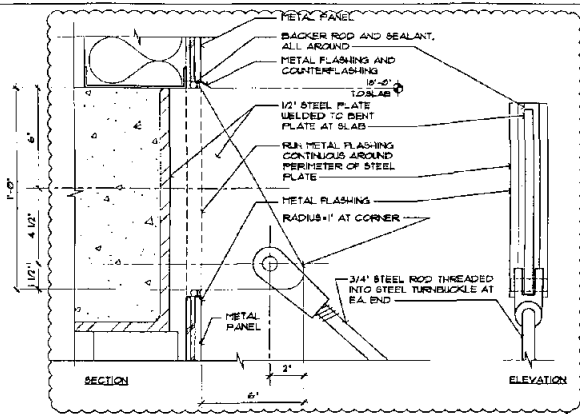


16 CANOPY H-9 HANGER

SCALE: 3/4" = 1'-0" REF: 16/A732.H

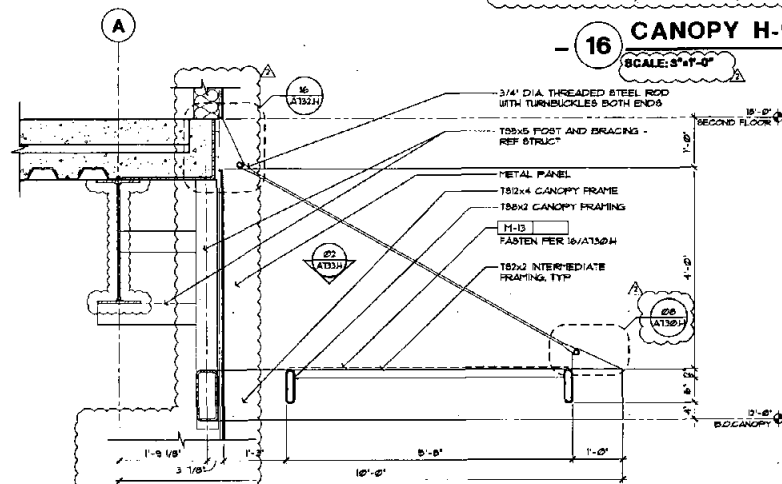


15 CANOPY H-9 SECTION

SCALE: 3/4" = 1'-0" REF: 01/A732.H

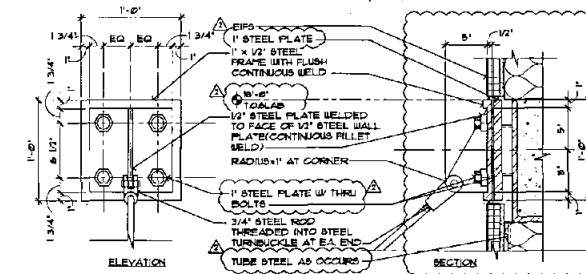


11 CANOPY H-7 HANGER

SCALE: 1/2" = 1'-0" REF: 08/A732.H (16/A732.H)

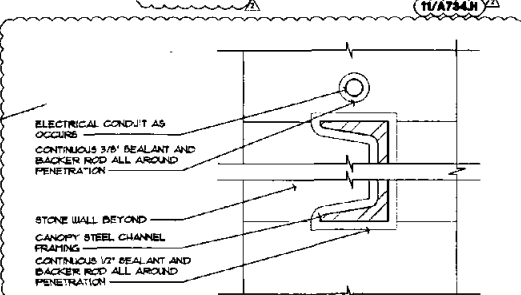


10 CANOPY H-7 FRAME AT STONE

SCALE: 3/4" = 1'-0" REF: 09/A732.H

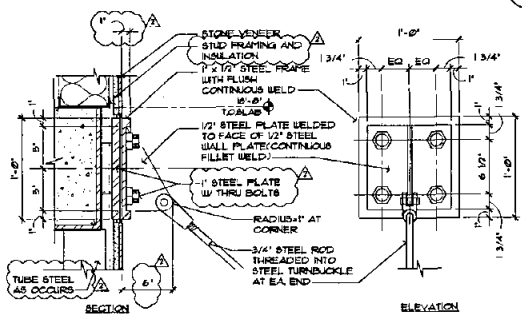


18 CANOPY H-8 HANGER

SCALE: 1/2" = 1'-0" REF: 18/A732.H

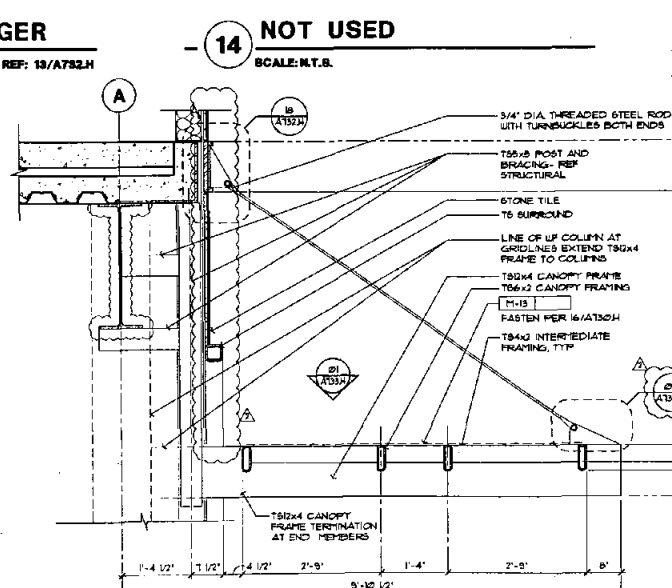


13 CANOPY H-8 SECTION

SCALE: 3/4" = 1'-0" REF: 01/A732.H

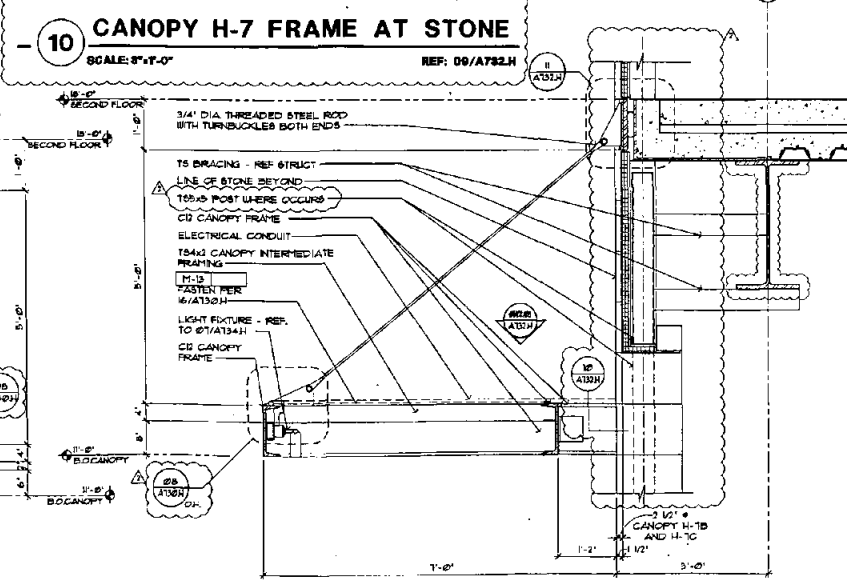


09 CANOPY H-7 SECTION

SCALE: 3/4" = 1'-0" REF: 01,02,03/A732.H

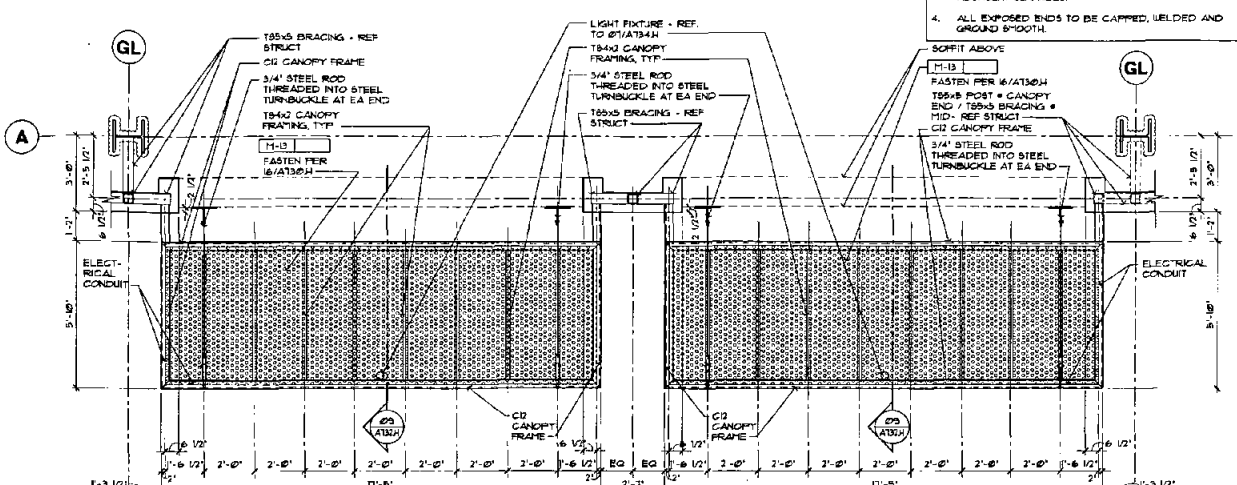


03 CANOPY H-7C PLAN

SCALE: 3/8" = 1'-0" REF: 01/A203.H.1a

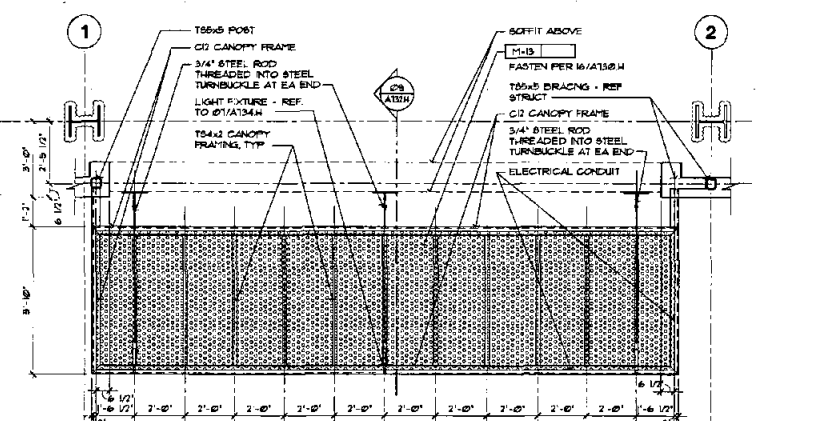

02 CANOPY H-7B PLAN

SCALE: 3/8" = 1'-0" REF: 01/A203.H.1a

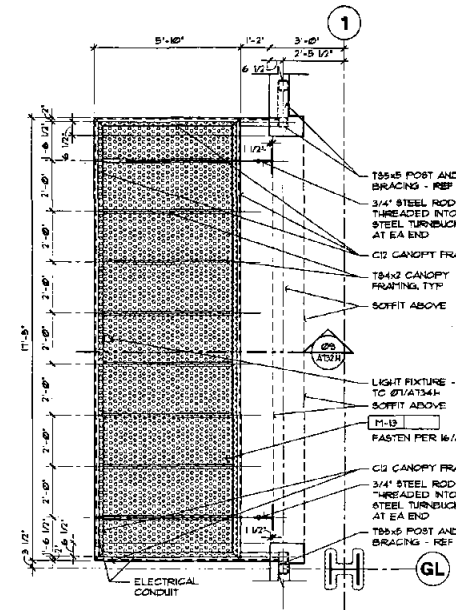


01 CANOPY H-7A PLAN

SCALE: 3/8" = 1'-0" REF: 01/A203.H.1a

CANOPY GENERAL NOTES

- PERFORATED PANEL JOINTS TO OCCUR ON TOP OF FRAMING ONLY UNO.
- ALL STEEL CORNERS ARE TO BE MITERED.
- ALL WELDS TO BE GRIND SMOOTH AND PUSH TO ADJACENT SURFACES.
- ALL EXPOSED ENDS TO BE CARVED, WELDED AND GRIND SMOOTH.

NelsenPartners, Inc.
Architecture Planning Interiors
Scottsdale / Austin
1310 North Scottsdale Road, Suite 300
Scottsdale, Arizona 85254
TEL (480) 444-5500
FAX (480) 444-5501
www.nelsenpartners.com

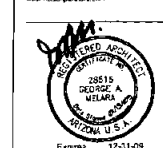

**SCOTTSDALE QUARTER
PHASE 2 - BUILDING H**
15147 N. SCOTTSDALE ROAD
SCOTTSDALE, ARIZONA

Date
NOVEMBER 24, 2008

Revisions
NOVEMBER 17, 2008
CITY SUBMITAL
JANUARY 13, 2009
COORDINATION


Drawings and written material appearing herein constitute original and copyrighted work of the architect and shall not be duplicated, used, or disclosed without written consent of the architect.

Project No.
37538.04


A732.H
BUILDING H
CANOPY DETAILS

- CANOPY GENERAL NOTES**
1. MEMORIALIZED PANEL JOINTS TO OCCUR ON TOP OF FRAMING ONLY UNO.
 2. ALL STEEL CORNERS ARE TO BE MITERED.
 3. ALL WELDS TO BE GRIND SMOOTH AND FLUSH TO ADJACENT SURFACES.
 4. ALL EXPOSED ENDS TO BE CAPPED, WELDED AND GRIND SMOOTH.


NelsenPartners, Inc.
 Architecture Planning Interiors
 Scottsdale / AZ
 15147 N. Scottsdale Road, Suite 300
 Scottsdale, Arizona 85254
 TEL (480) 345-8801
 FAX (480) 345-8801
 www.nelsenpartners.com

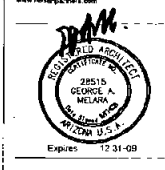


6036-08
APPROVED
FINAL PLANS PLANNING
 DATE 1/29/09
 APPROVED BY

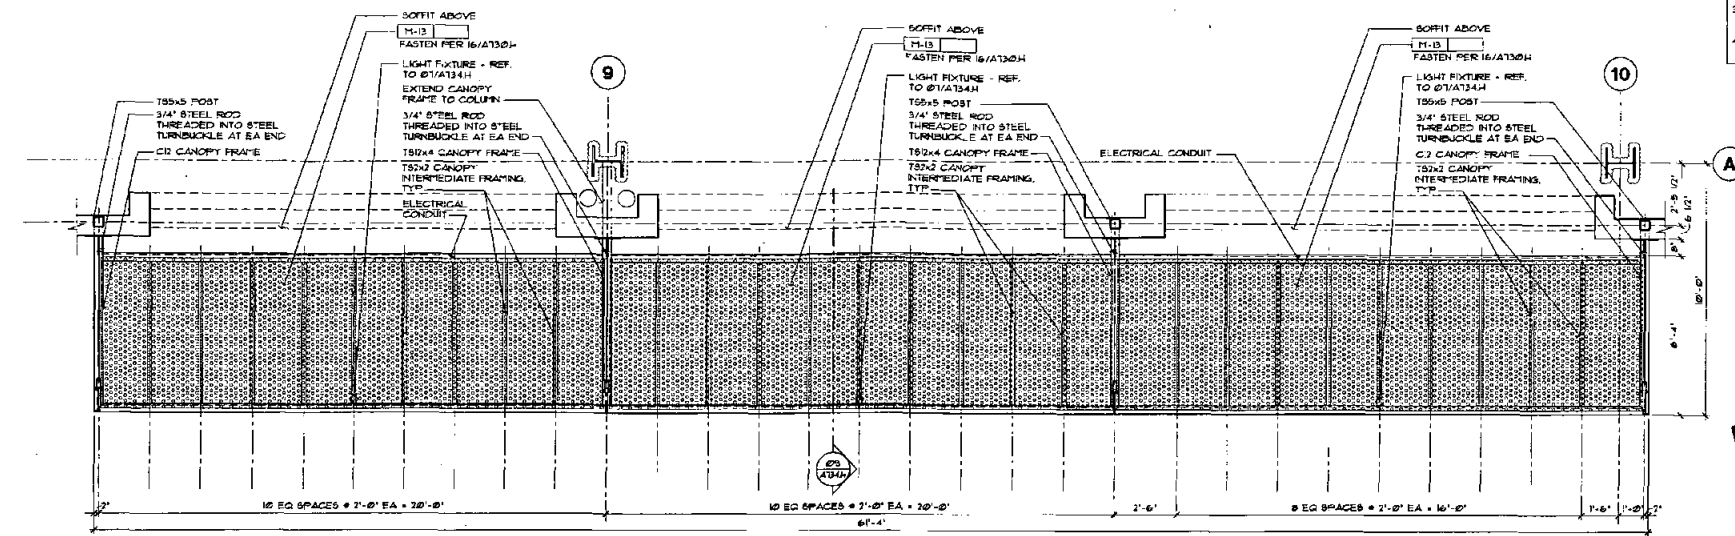

03 CANOPY H-10A PLAN
 SCALE: 3/8"=1'-0" REF: 01/A203.H.16 NORTH

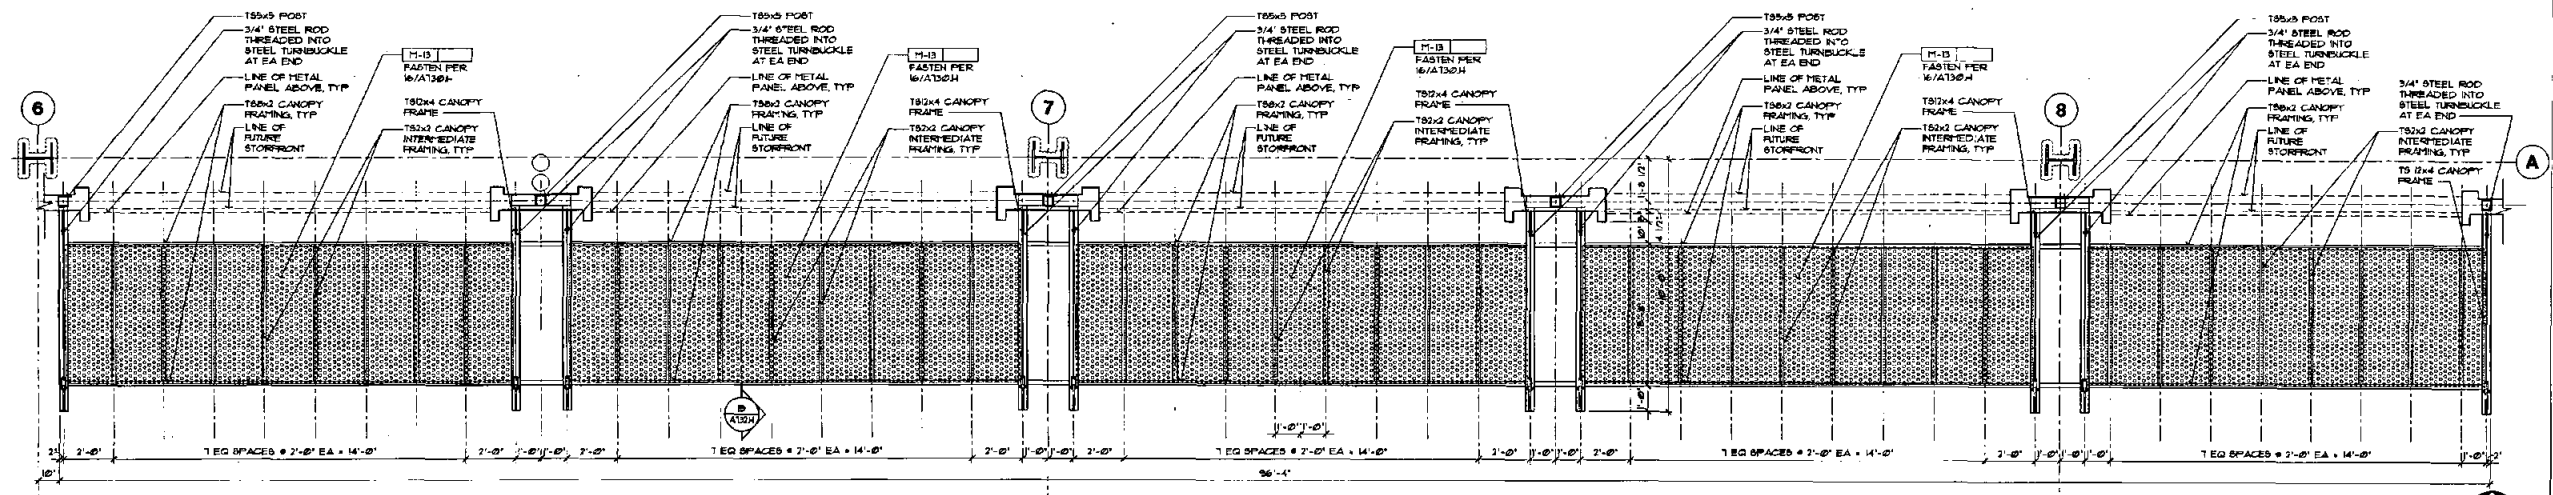

02 CANOPY H-9 PLAN
 SCALE: 3/8"=1'-0" REF: 01/A203.H.16, 01/A203.H.15 NORTH

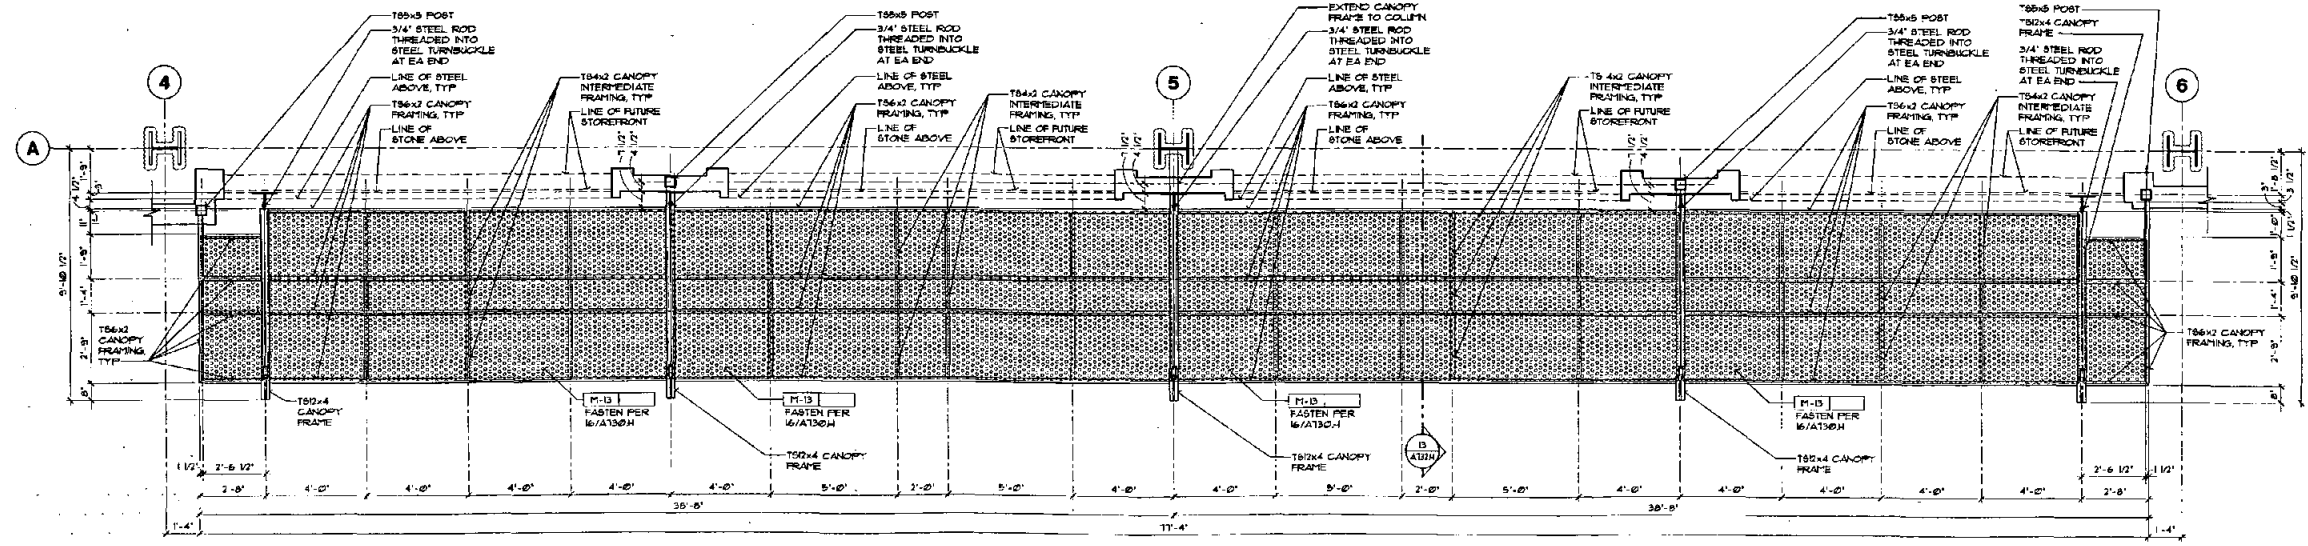

01 CANOPY H-8 PLAN
 SCALE: 3/8"=1'-0" REF: 01/A203.H.16 NORTH

**SCOTTSDALE QUARTER
 PHASE 2 - BUILDING H**
 15147 N. SCOTTSDALE ROAD
 SCOTTSDALE, ARIZONA

Date
 NOVEMBER 17, 2008
 Revisions
 NOVEMBER 17, 2008
 CITY SUBMITTAL

Drawings and written materials appearing herein constitute original and unpublished work of the architect and may not be duplicated, used, or disclosed without written consent of the architect.
 ©COPYRIGHT
 Project No.
 37508.04

A733.H
 BUILDING H
 CANOPY DETAILS

20 CANOPY H-12 SECTION
SCALE: 3/4"=1'-0" REF: 17,19/A734N

19 CANOPY H-12B PLAN
SCALE: 3/8"=1'-0" REF: 01/A203.H.2a, 01/A203.H.2b

17 CANOPY H-12A/H-12C PLAN
SCALE: 3/8"=1'-0" REF: 01/A203.H.2a, 01/A203.H.3

11 CANOPY H-11 SECTION
SCALE: 3/4"=1'-0" REF: 06/A734.H

09 CANOPY H-10A/H-10B SECTION
SCALE: 3/4"=1'-0" REF: 03/A733.H, 01/A734.H

**TYPICAL LIGHT
FIXTURE ATTACHMENT**

07 SCALE: 3"=1'-0" REF: A730.H-A734.H

05 CANOPY H-11 PLAN
SCALE: 3/8"=1'-0" REF: 01/A2

01 CANOPY H-10B PLAN
SCALE: 3/8"=1'-0" REF: 01/A203.H.b

CANOPY GENERAL NOTES

1. PERFORATED PANEL JOINTS TO OCCUR ON TOP OF FRAMING ONLY UNO.
2. ALL STEEL CORNERS ARE TO BE MITERED.
3. ALL WELDS TO BE GRIND SMOOTH AND FLUSH TO ADJACENT SURFACES.
4. ALL EXPOSED ENDS TO BE CAPPED, WELDED AND GRIND SMOOTH.

NelsenPartners, Inc.
Architecture Planning Interiors
Scottsdale / Austin
15210 North Scottsdale Road, Suite 300
Scottsdale, Arizona 85254
TEL: (480) 948-6800
FAX: (480) 948-8901
www.nelsenpartners.com



SCOTTSDALE QUARTER
PHASE 2 - BUILDING H
15147 N. SCOTTSDALE ROAD
SCOTTSDALE, ARIZONA

Date
NOVEMBER 24, 2008


Revisions

NOVEMBER 17, 2008
CITY SUBMITTAL
JANUARY 13, 2009
COORDINATION


Drawings and written material appearing herein constitute original and unpublished work of the architect and may not be duplicated, used, or disclosed without written consent of the architect.

©COPYRIGHT


A734.H
BUILDING H
CANOPY DETAILS

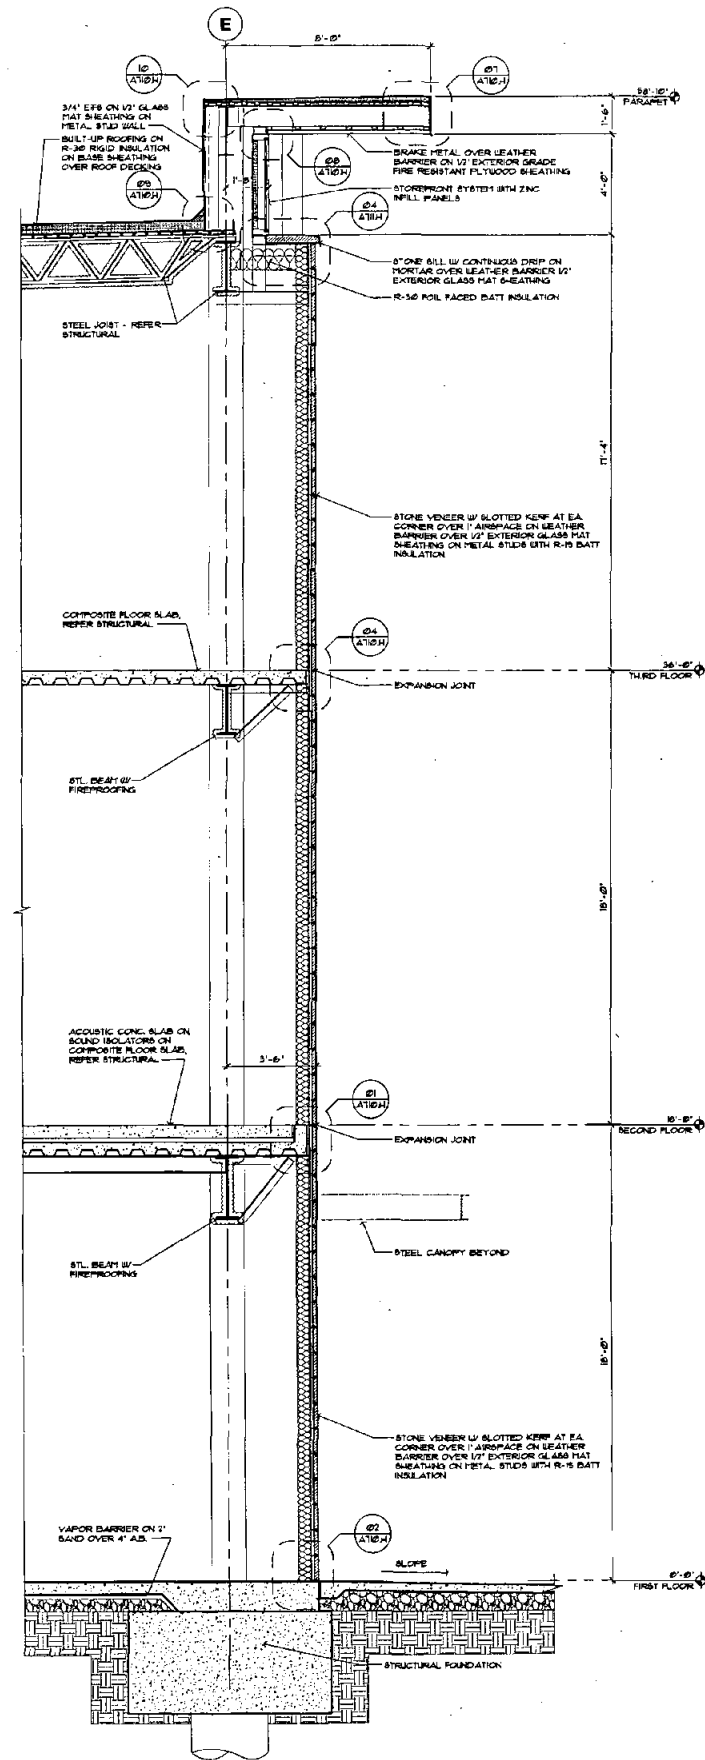

03 WALL SECTION
SCALE: 3/8"=1'-0"

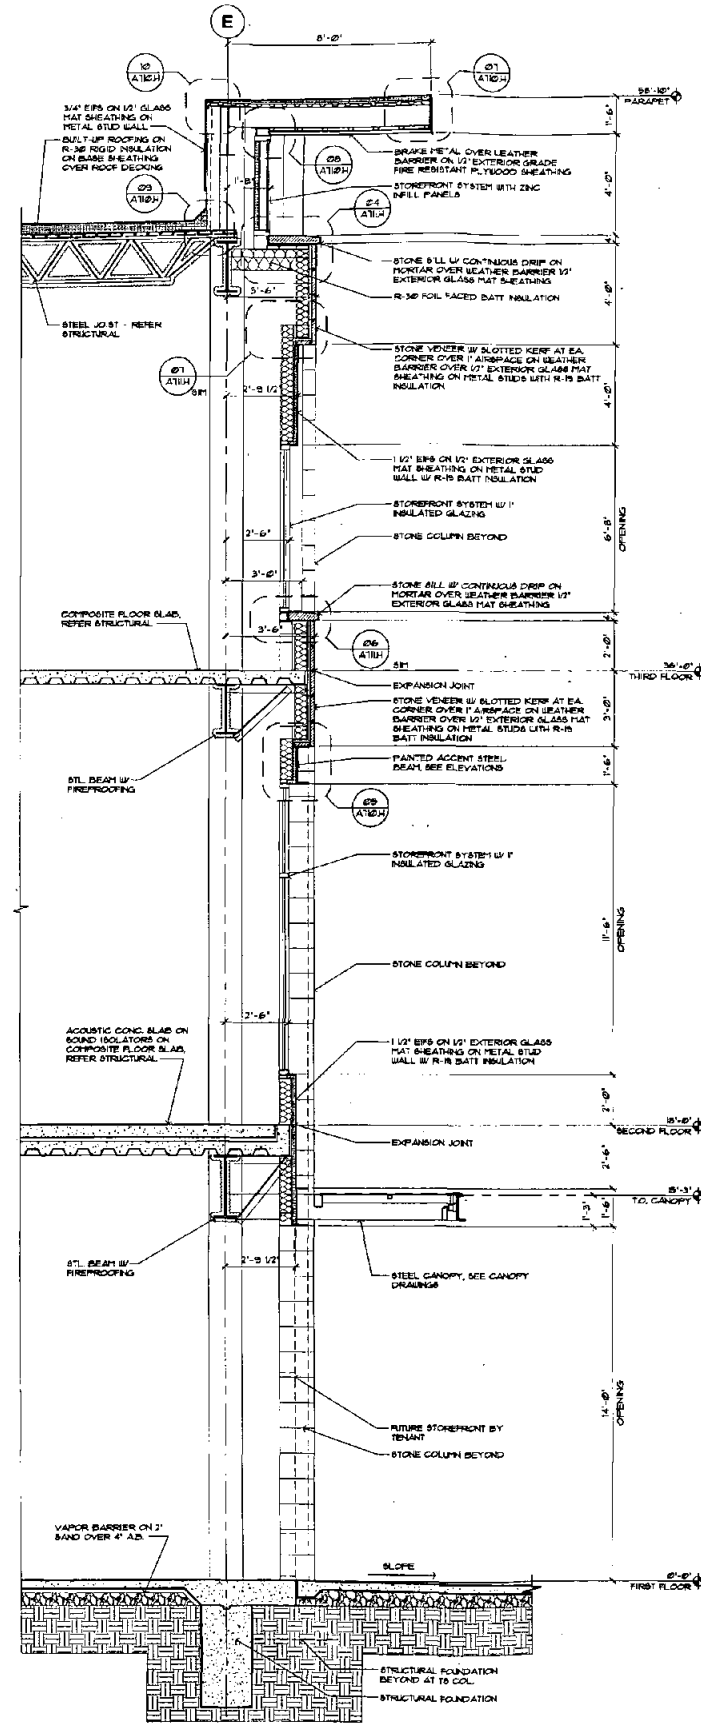

02 WALL SECTION
SCALE: 3/8"=1'-0"

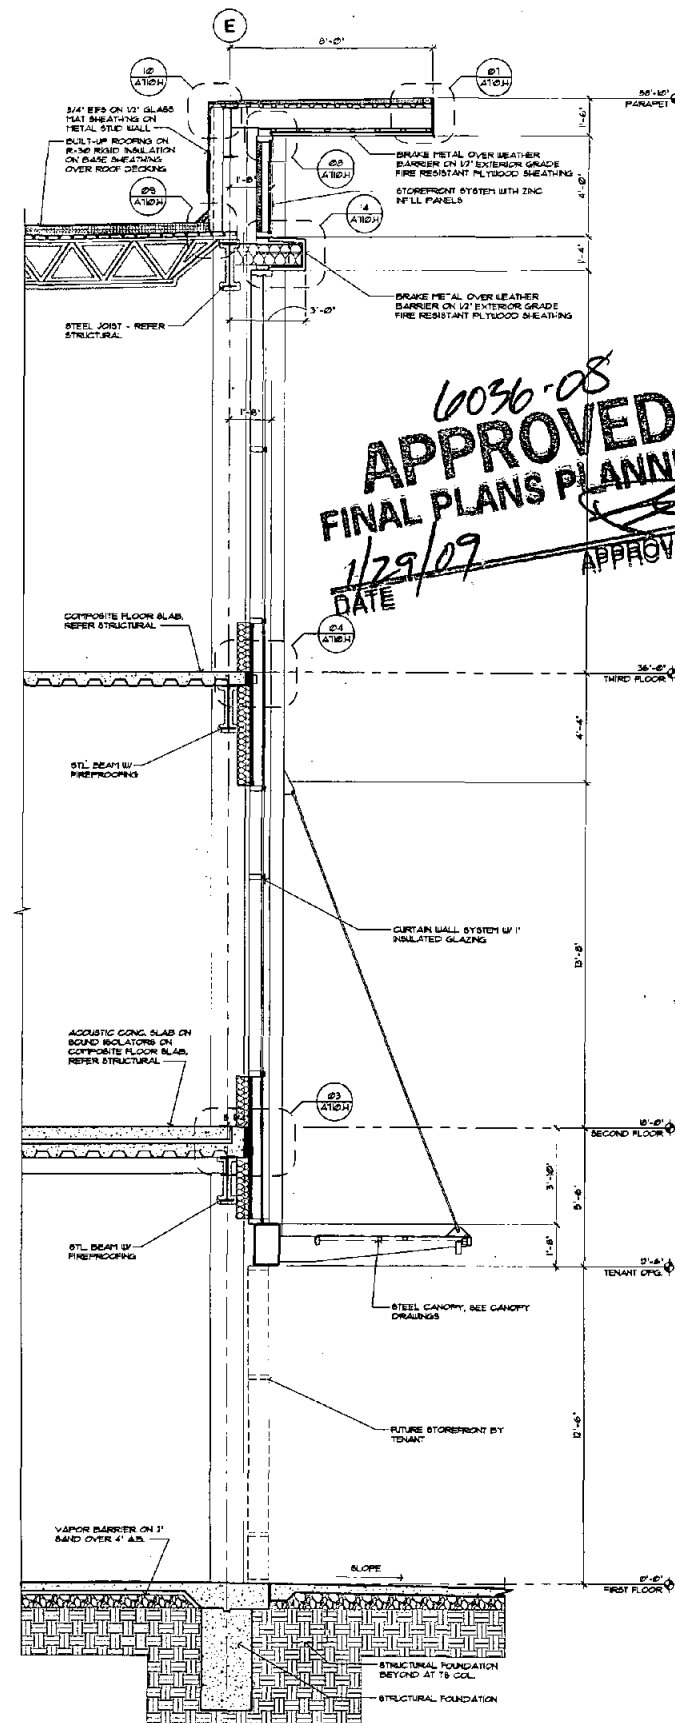

01 WALL SECTION
SCALE: 3/8"=1'-0"

6036-08
APPROVED
FINAL PLANS PLANNING
1/29/09
DATE
APPROVED BY

NelsenPartners, Inc.
Architectural Planning Interiors
Scottsdale / Austin
15110 North Scottsdale Road, Suite 300
Scottsdale, Arizona 85254
TEL: (480) 351-0002
FAX: (480) 351-0001
www.nelsenpartners.com




SCOTTSDALE QUARTER
PHASE 2 - BUILDING H
15147 N. SCOTTSDALE ROAD
SCOTTSDALE, ARIZONA

Date
NOVEMBER 17, 2008
Revisions
NOVEMBER 17, 2008
CITY SUBMITTAL


Design and written material
submitted herein constitute
the architect's work and
shall not be duplicated, used or
disclosed without written
consent of the architect.

Project No.
37508.04


A501.H
BUILDING H
WALL SECTIONS

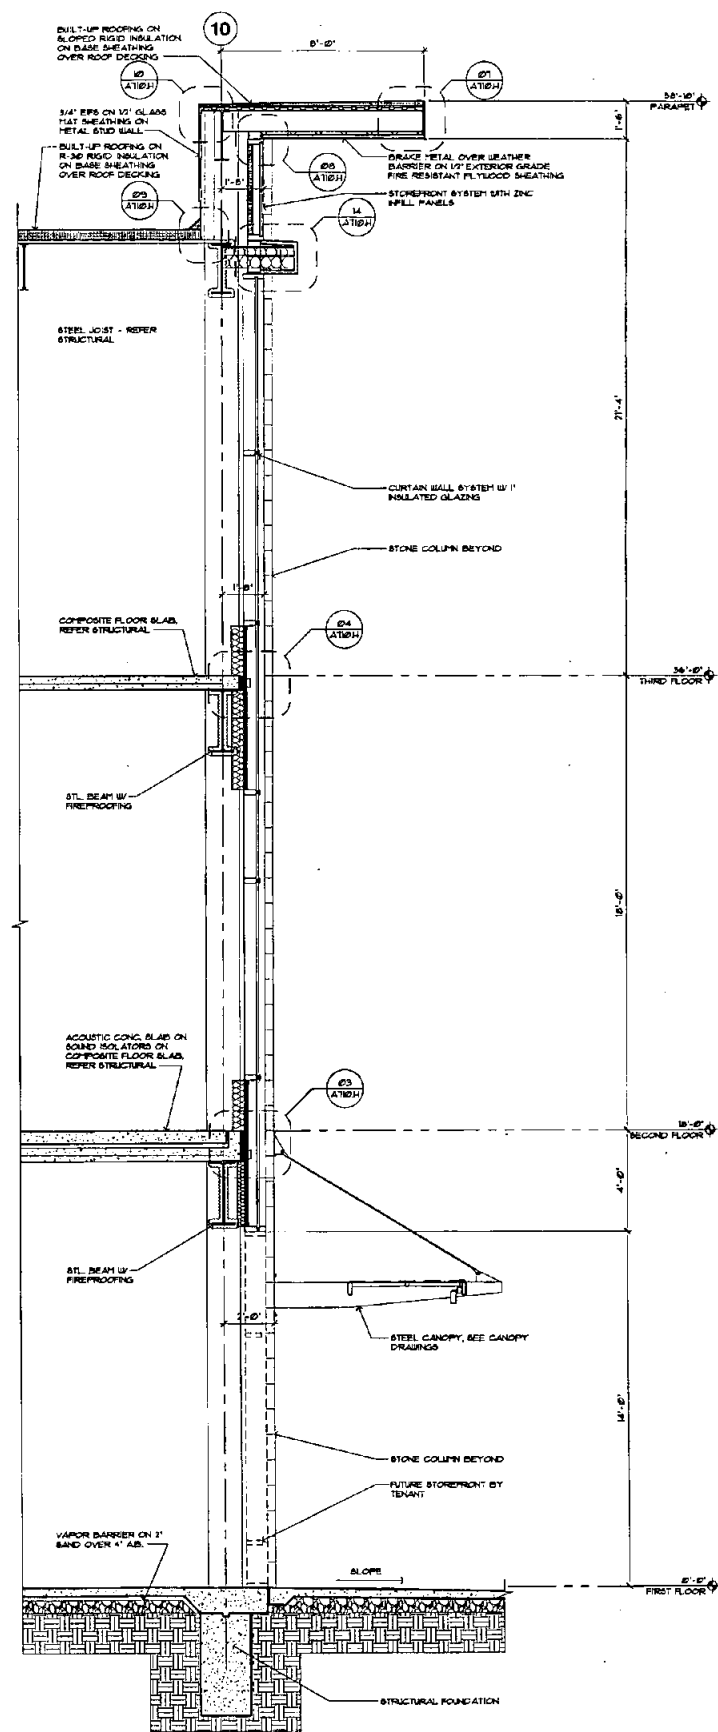

03 WALL SECTION
SCALE: 3/8"=1'-0"

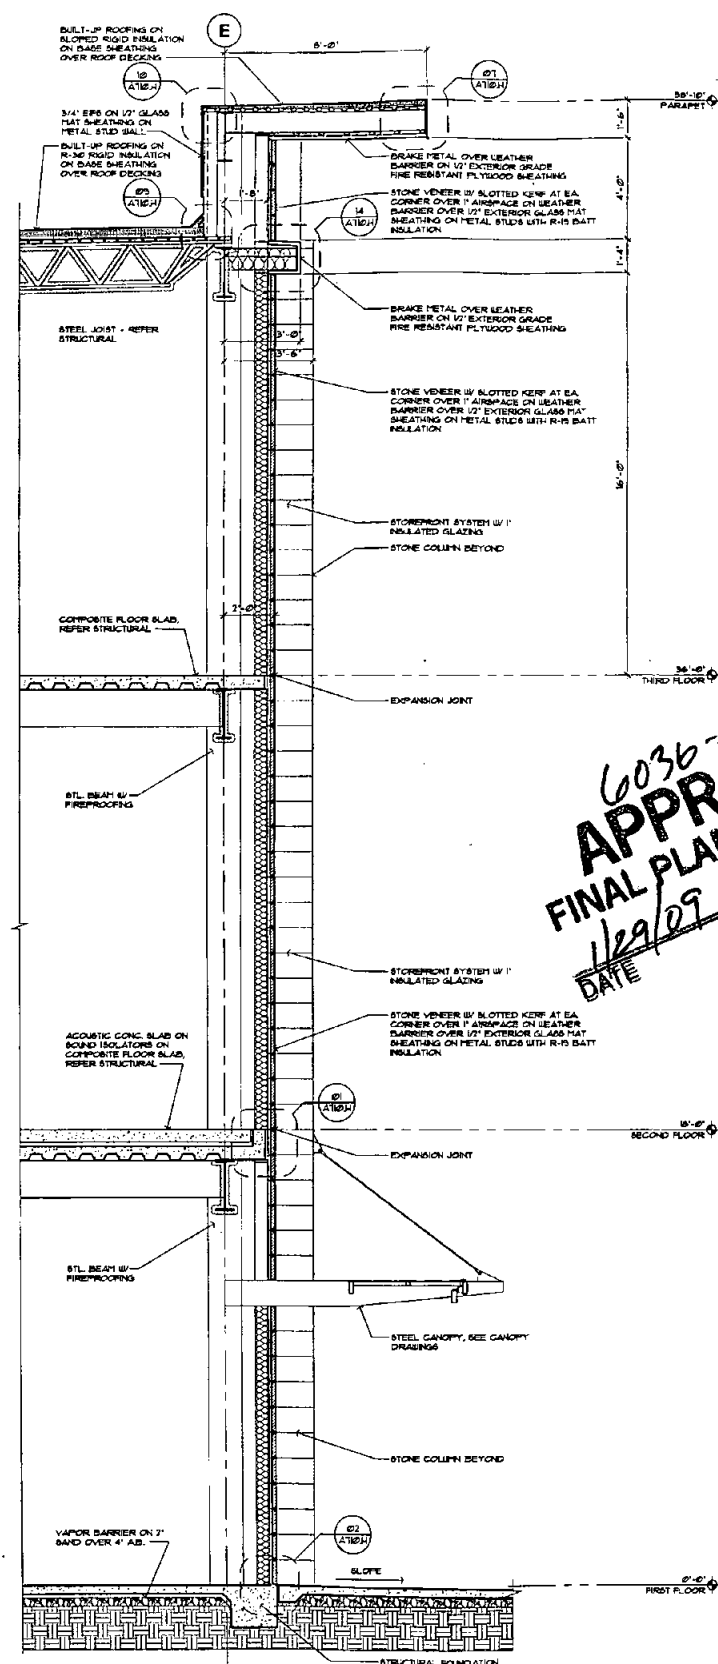


02 WALL SECTION
SCALE: 3/8"=1'-0"

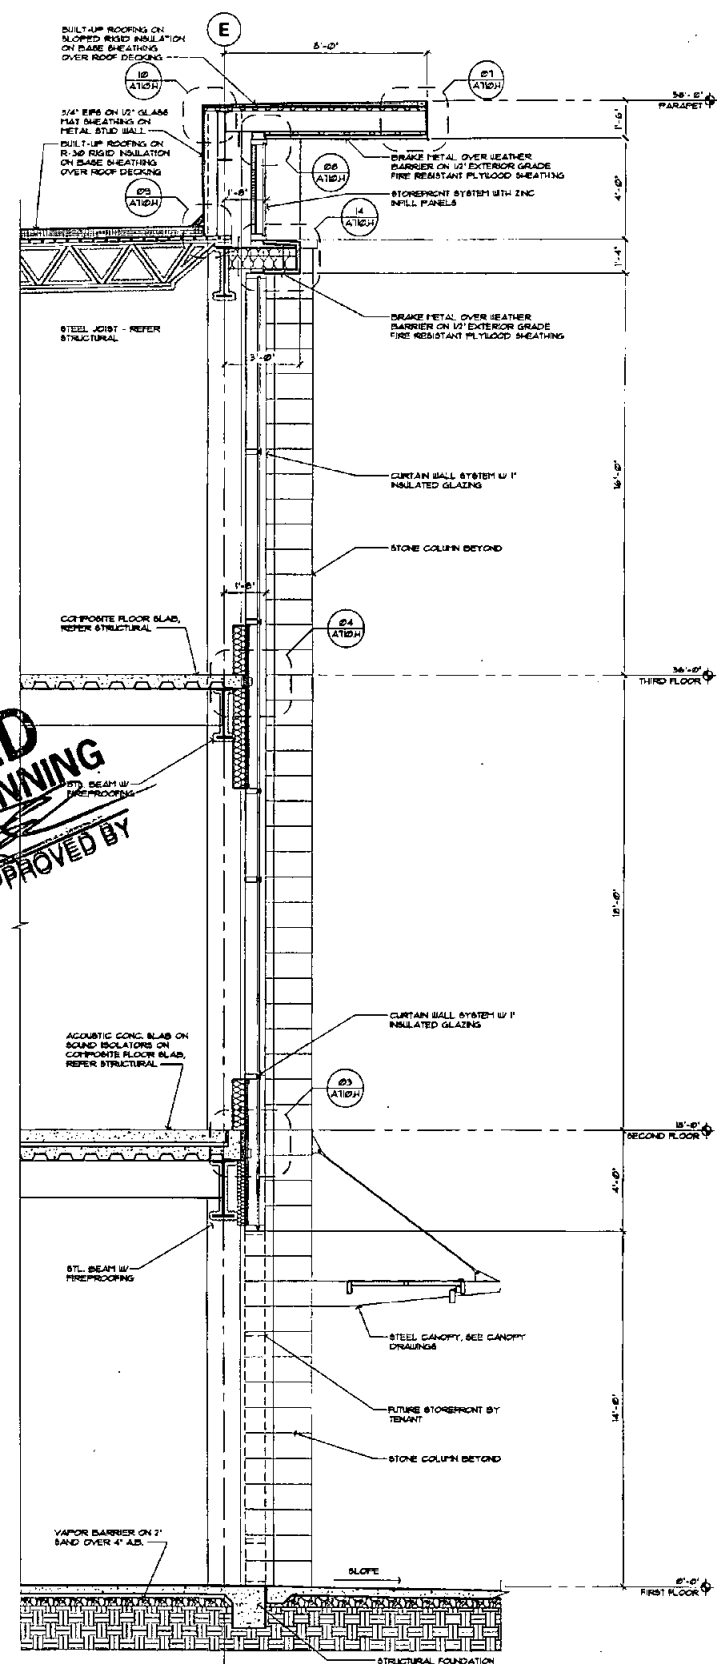

01 WALL SECTION
SCALE: 3/8"=1'-0"

6036-08
APPROVED
FINAL PLANS PLANNING
1/29/09
DATE
APPROVED BY

NelsenPartners, Inc.
Architecture & Planning Interiors
Scottsdale / Austin
13110 North Saguaro Road, Suite 300
Scottsdale, Arizona 85254
Tel: (480) 919-6000
Fax: (480) 919-6001
www.nelsenpartners.com

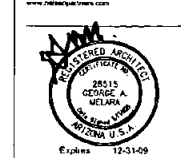


SCOTTSDALE QUARTER
PHASE 2 - BUILDING H
15147 N. SCOTTSDALE ROAD
SCOTTSDALE, ARIZONA


Date
NOVEMBER 17, 2008
Revisions
NOVEMBER 17, 2008
CITY SUBMITTAL

Drawings and written material appearing herein constitute the entire contract and no verbal or written agreement or understanding shall be binding on the architect and may not be duplicated, used, or disclosed without written consent of the architect.
©COPYRIGHT
Project No.
37508.04
A503.H
BUILDING H
WALL SECTIONS

A504.H

 

6076-08
APPROVED
FINAL PLANS PLANNING
1/29/09
DATE

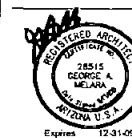

**SCOTTSDALE QUARTER
PHASE 2 - BUILDING H**
15147 N. SCOTTSDALE ROAD
SCOTTSDALE, ARIZONA


Date
NOVEMBER 17, 2008

Revisions
NOVEMBER 17, 2008
CITY SUBMITTAL


Drawings and written material
preparing, revising, or
original and unpublished work
of the architect and may not
be duplicated, used, or
disclosed without written
consent of the architect.
©COPYRIGHT

Project No.
37508.04


A505.H
BUILDING H
WALL SECTIONS

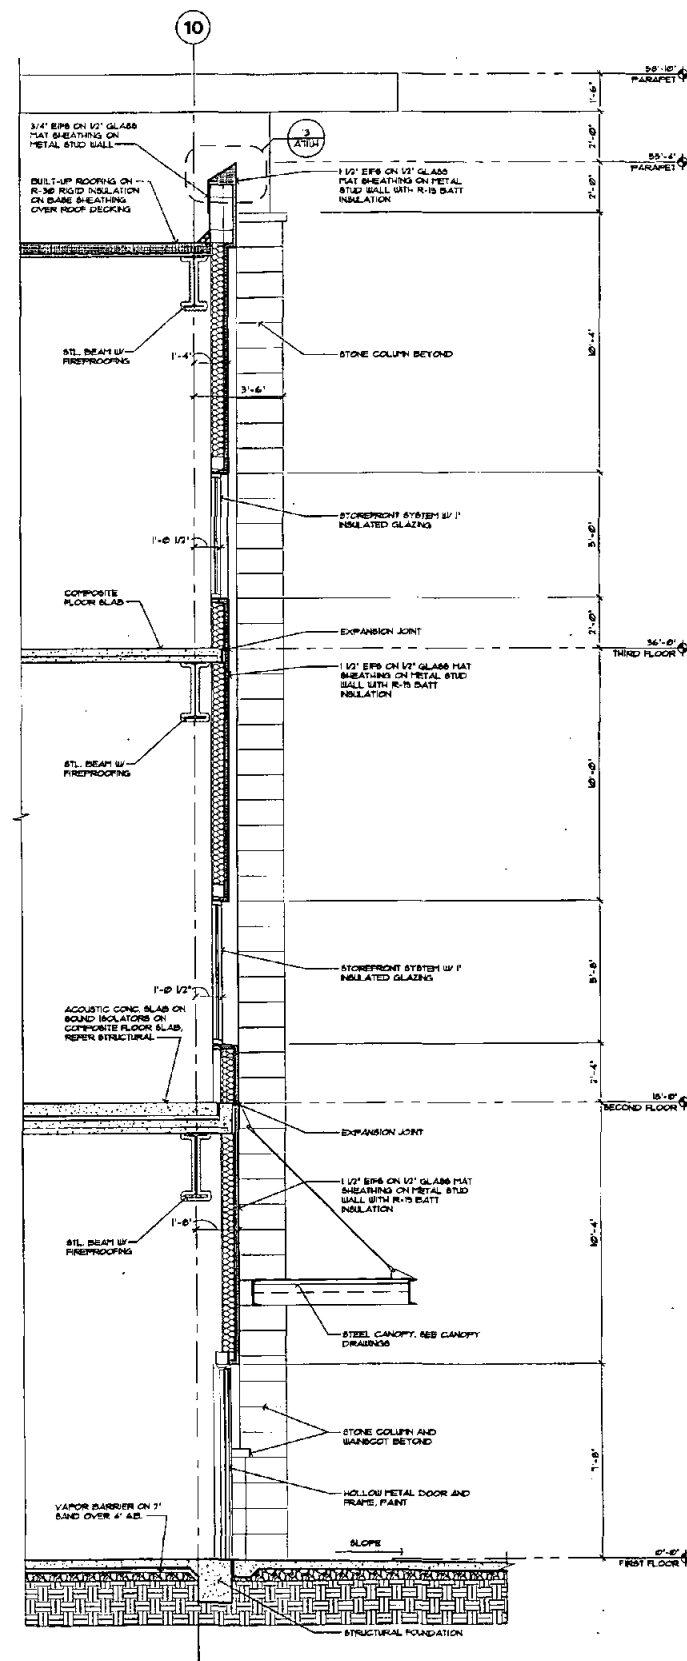

03 WALL SECTION
SCALE: 3/8"=1'-0"

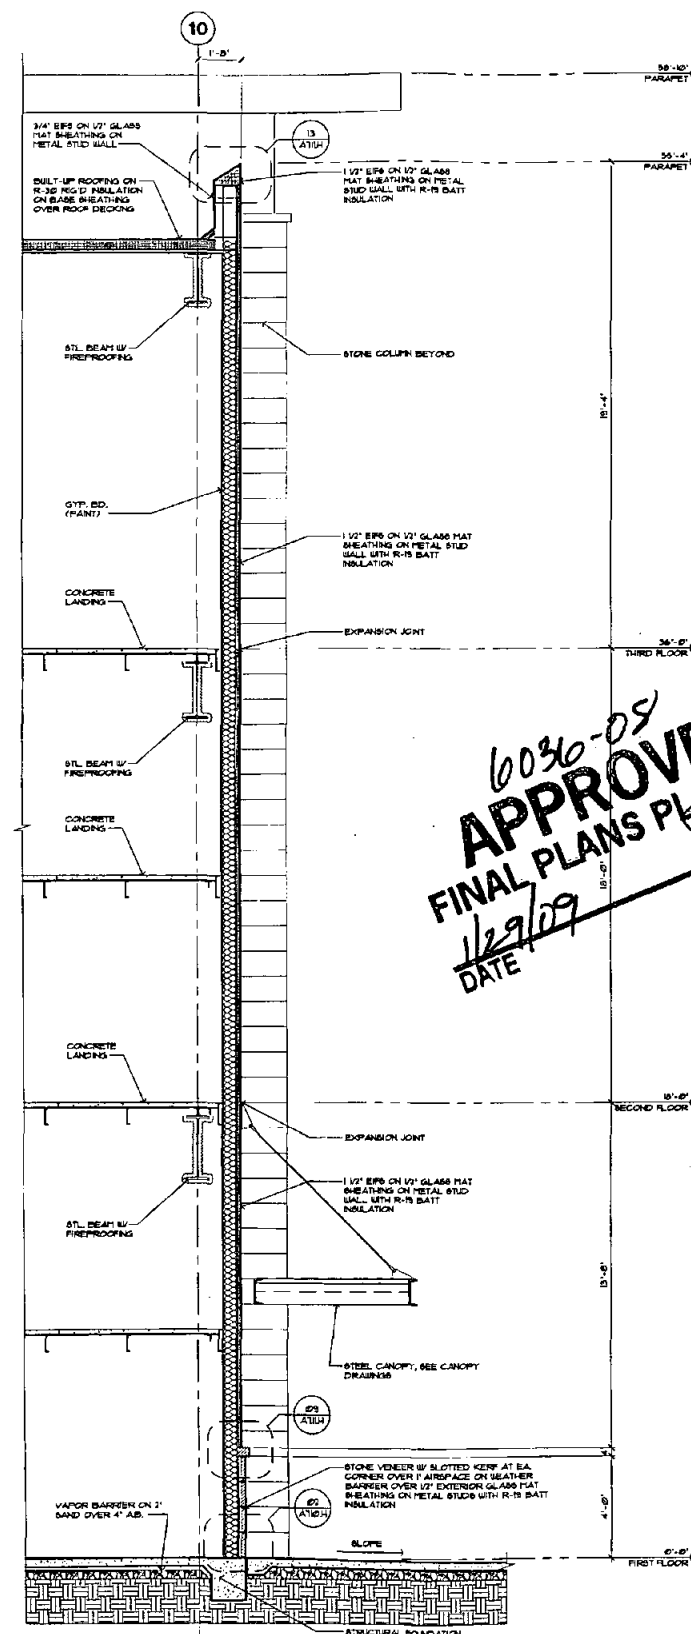


02 WALL SECTION
SCALE: 3/8"=1'-0"

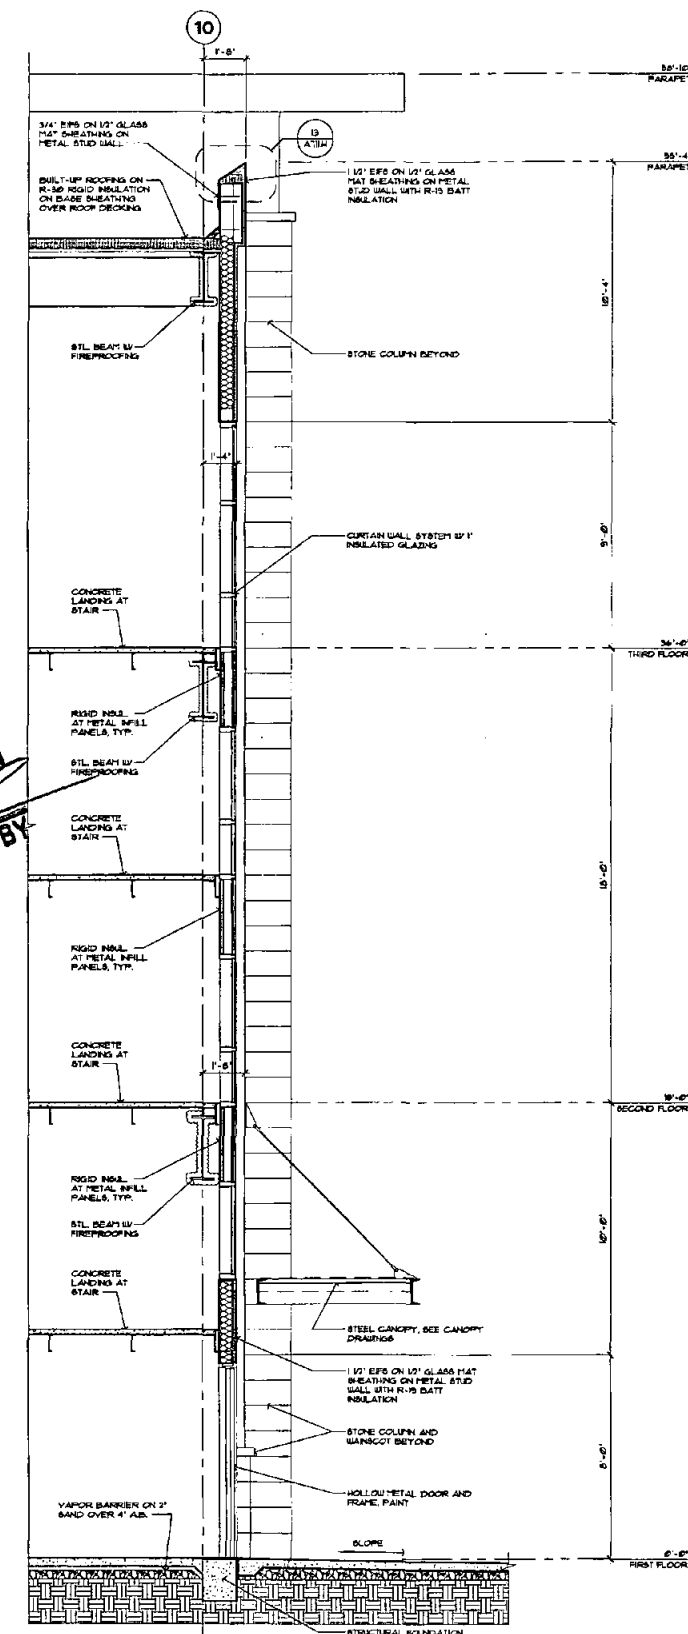


01 WALL SECTION
SCALE: 3/8"=1'-0"

6036-08
APPROVED
FINAL PLANS PLANNING
1/29/09
DATE
APPROVED BY

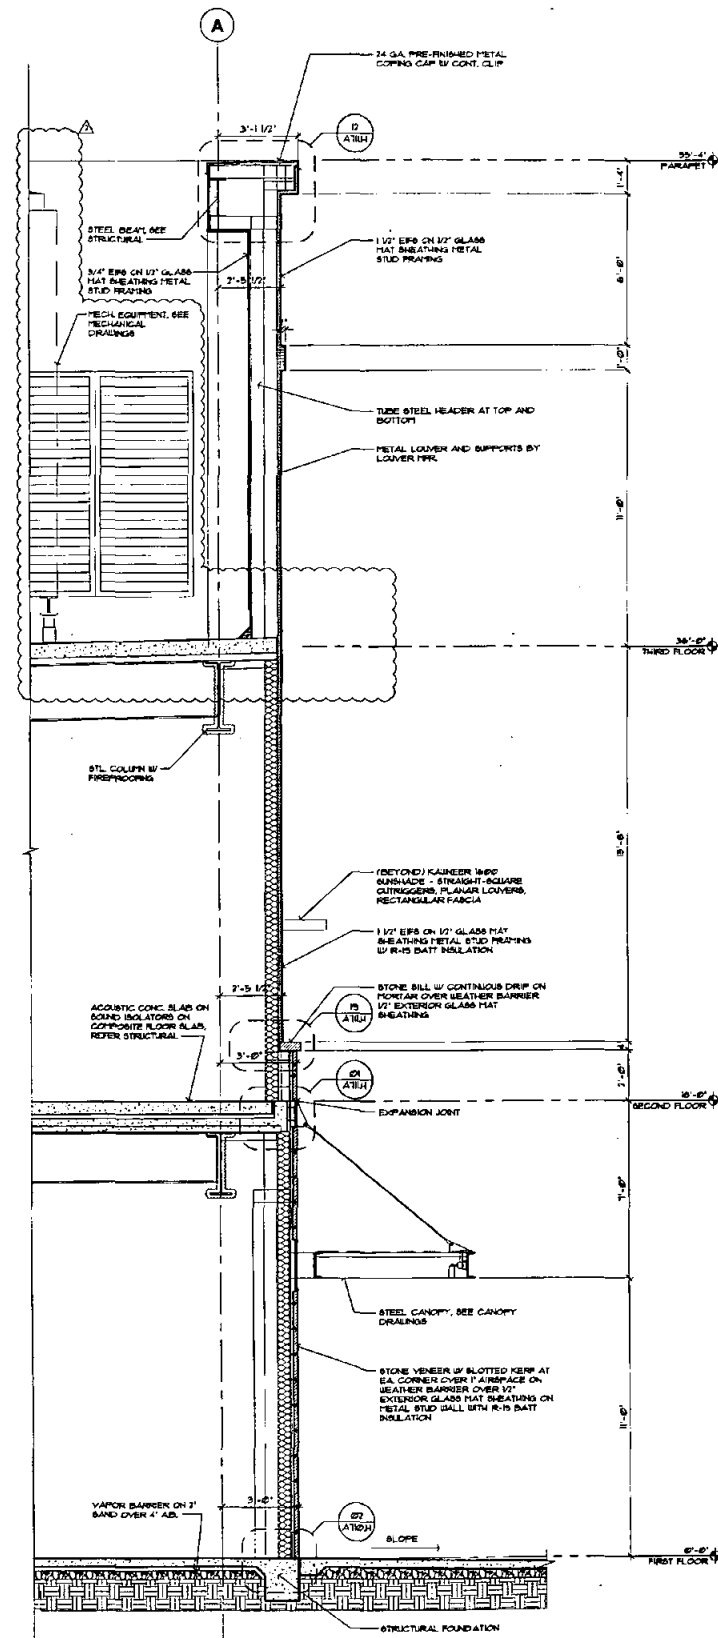


03 WALL SECTION
SCALE: 3/8"=1'-0"

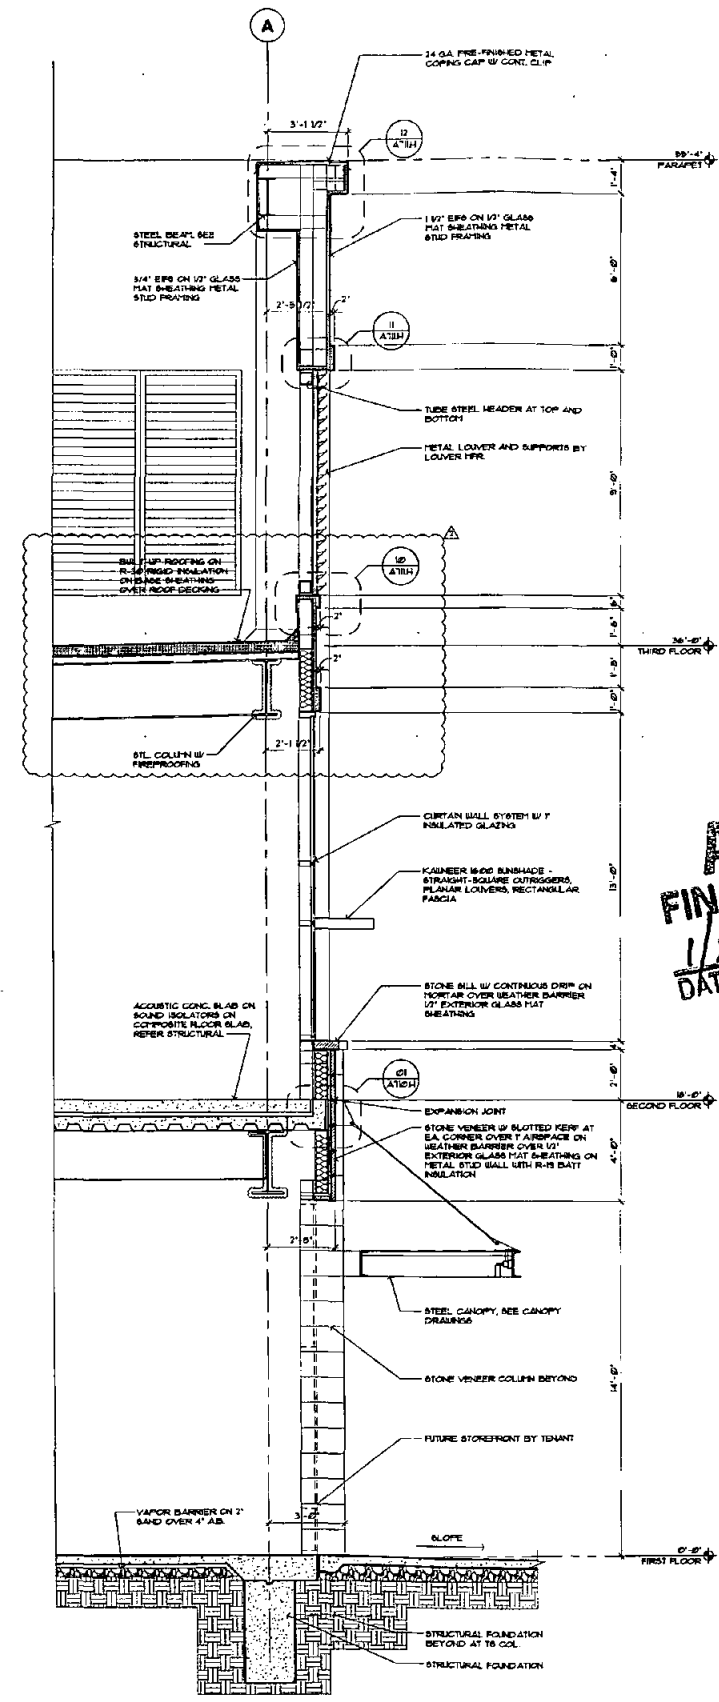

02 WALL SECTION
SCALE: 3/8"=1'-0"

6036-08
APPROVED
FINAL PLANS PLANNING
1/29/09
DATE
APPROVED BY

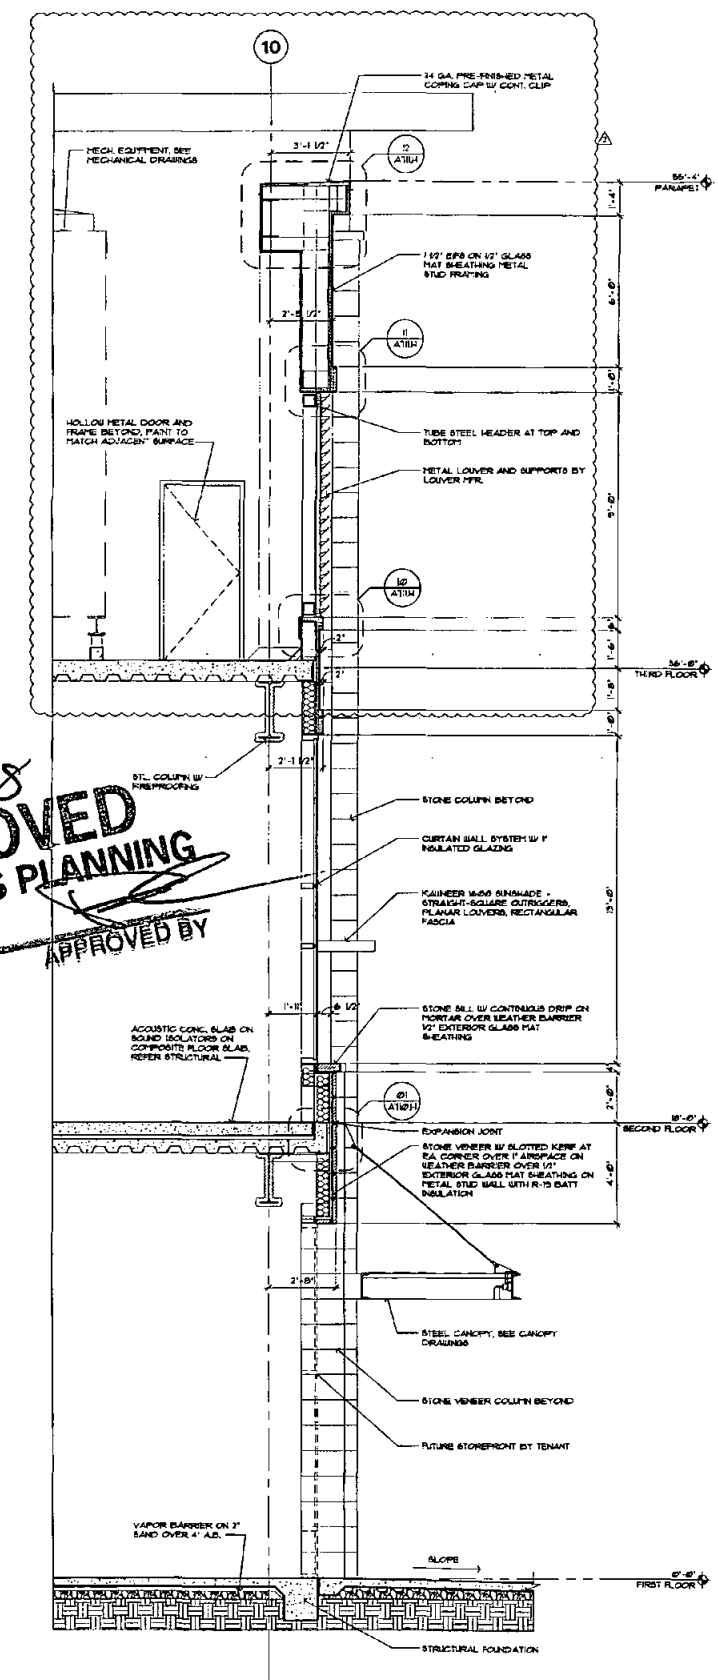

01 WALL SECTION
SCALE: 3/8"=1'-0"

NelsenPartners, Inc.
Architecture Planning Interiors
Scottsdale / AZ
15117 North Scottsdale Road, Suite 300
Scottsdale, Arizona 85254
TEL: (480) 881-1000
FAX: (480) 881-0051
www.nelsenpartners.com



**SCOTTSDALE QUARTER
PHASE 2 - BUILDING H**
15117 N. SCOTTSDALE ROAD
SCOTTSDALE, ARIZONA

Date	NOVEMBER 24, 2008
Revisions	
NOVEMBER 17, 2008	CITY SUBMITTAL
JANUARY 13, 2009	COORDINATION
Project No.	37508.04
A506.H	BUILDING H WALL SECTIONS




Revisions

NOVEMBER 17, 2008	
CITY SUBMITTAL	
JANUARY 13, 2009	
COORDINATION	

Project No.
37508.04

A507.H
BUILDING H
WALL SECTIONS

 

Revisions


NOVEMBER 17, 2008
CITY SUBMITTAL
JANUARY 13, 2009
COORDINATION

Drawings and written material appearing herein constitute original and unpublished work of the architect and may not be duplicated, used, or disclosed without written consent of the architect.


Project No.
37508.04

A508.H
BUILDING H
WALL SECTIONS



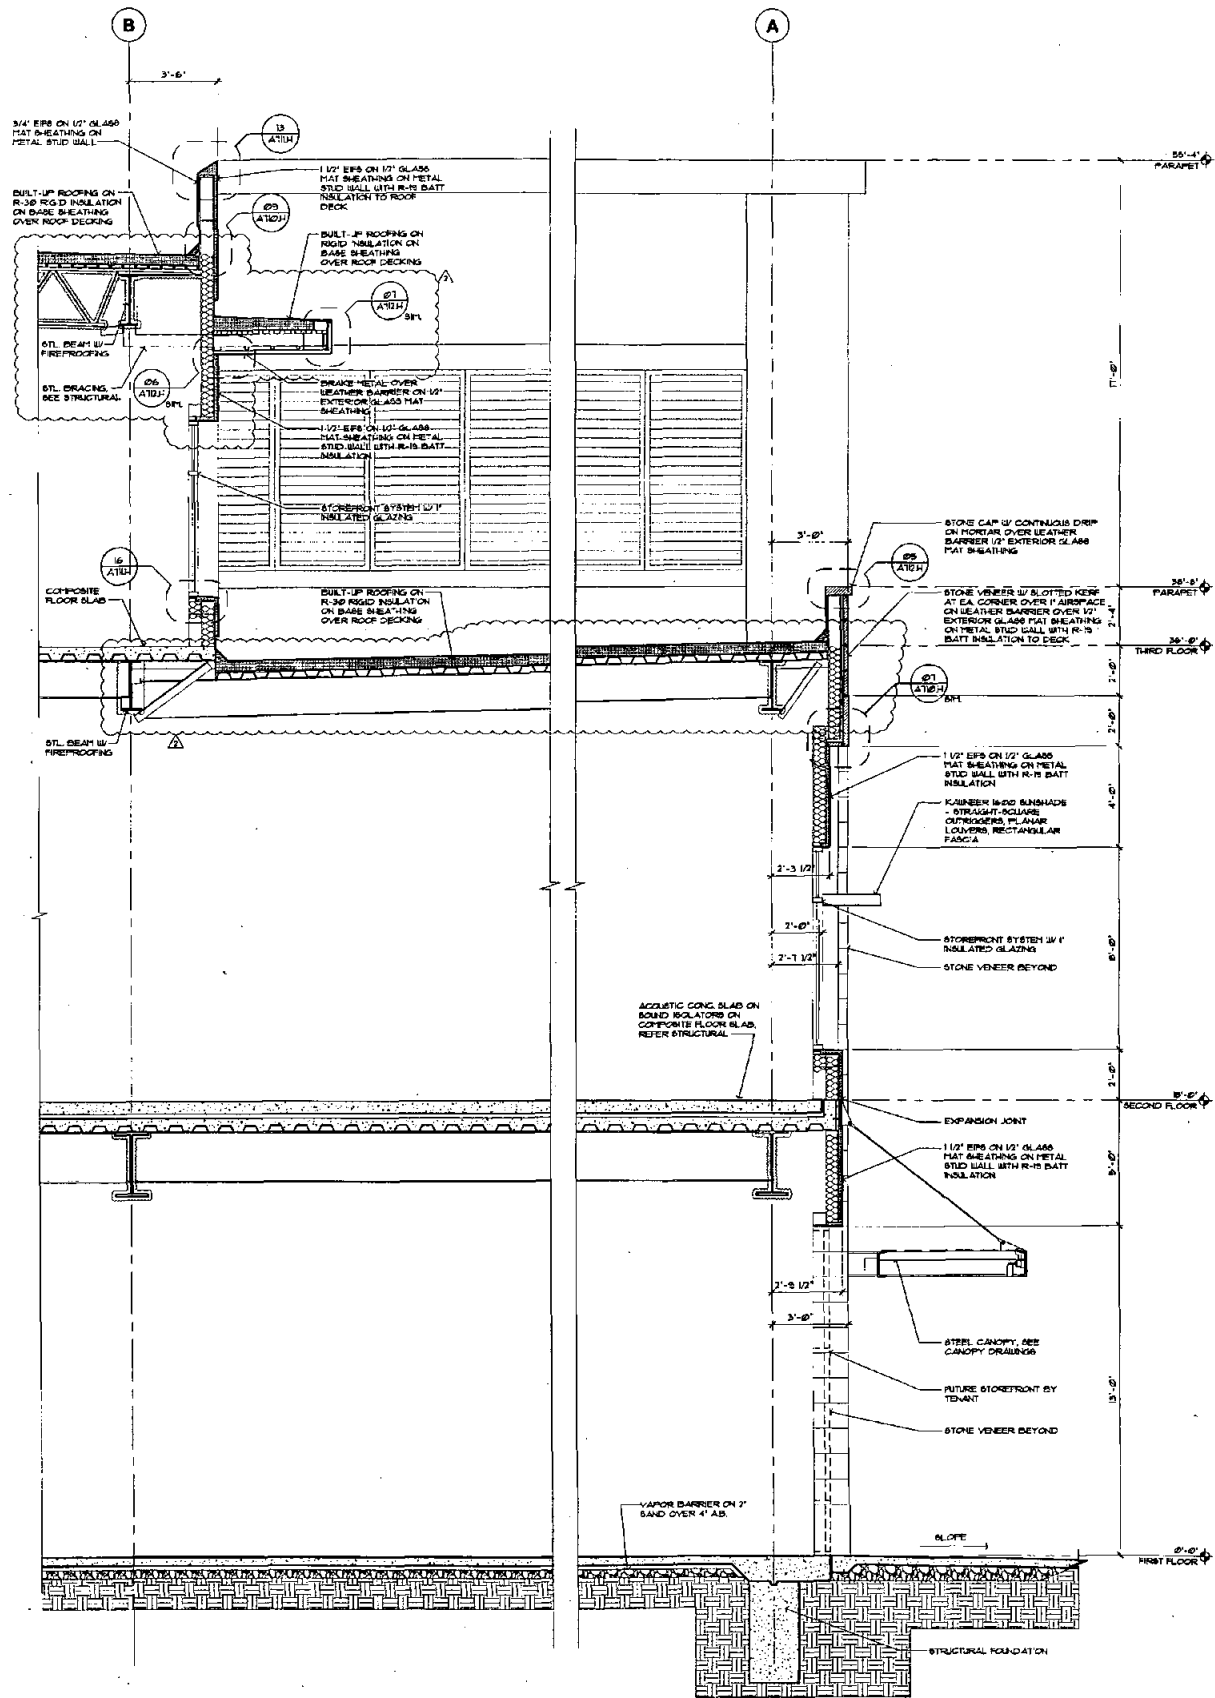

02 WALL SECTION
SCALE: 3/8"=1'-0"

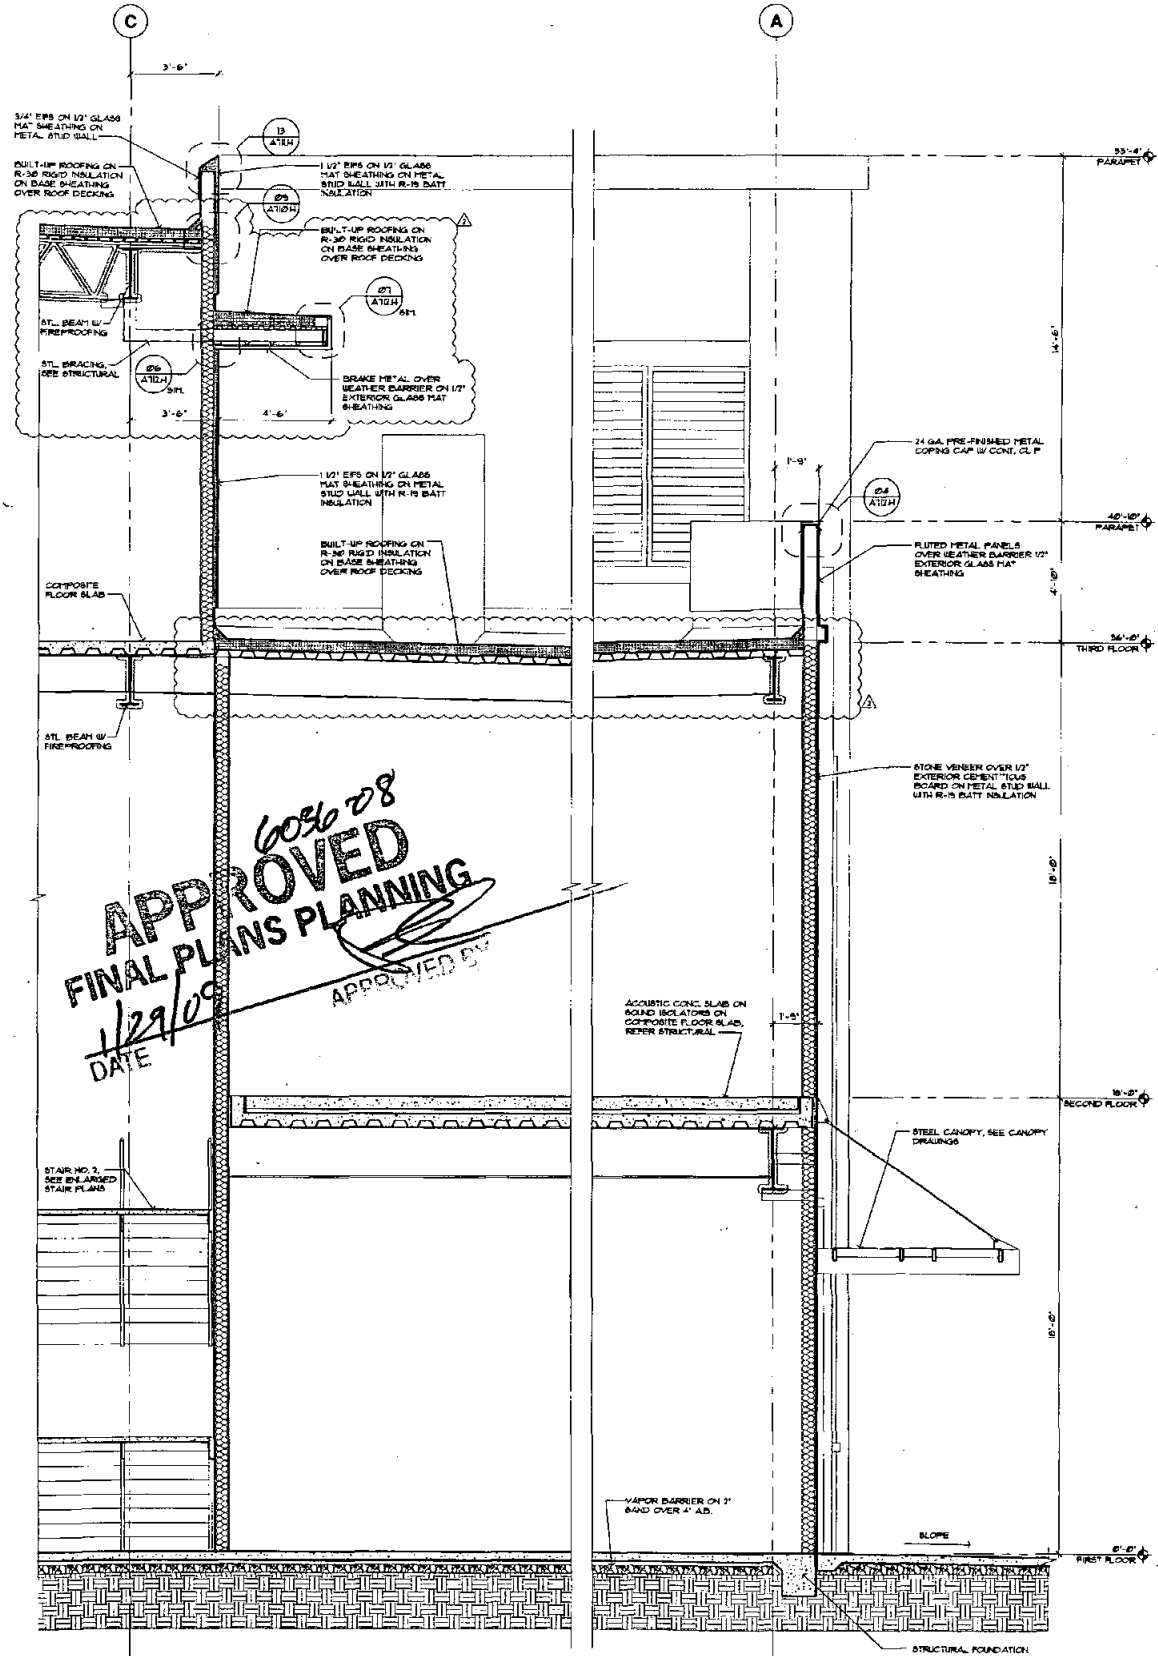

01 WALL SECTION
SCALE: 3/8"=1'-0"

NelsenPartners, Inc.
Architecture Planning Interiors
Scottsdale / Austin
15117 North Scottsdale Road, Suite 200
Scottsdale, Arizona 85254
TEL (480) 374-6600
FAX (480) 374-6601
www.nelsenpartners.com



**SCOTTSDALE QUARTER
PHASE 2 - BUILDING H**
15147 N. SCOTTSDALE ROAD
SCOTTSDALE, ARIZONA

Date
NOVEMBER 24, 2008


Revisions
NOVEMBER 17, 2008
CITY SUBMITTAL
(ANNEX 13.202)
COORDINATION

Ownership and written materials
appearing herein constitute
original and unpublished work
of the architect and may not
be duplicated, used, or
disclosed without written
consent of the architect.


©COPYRIGHT

Project No.
37508.04

A509.H
BUILDING H
WALL SECTIONS

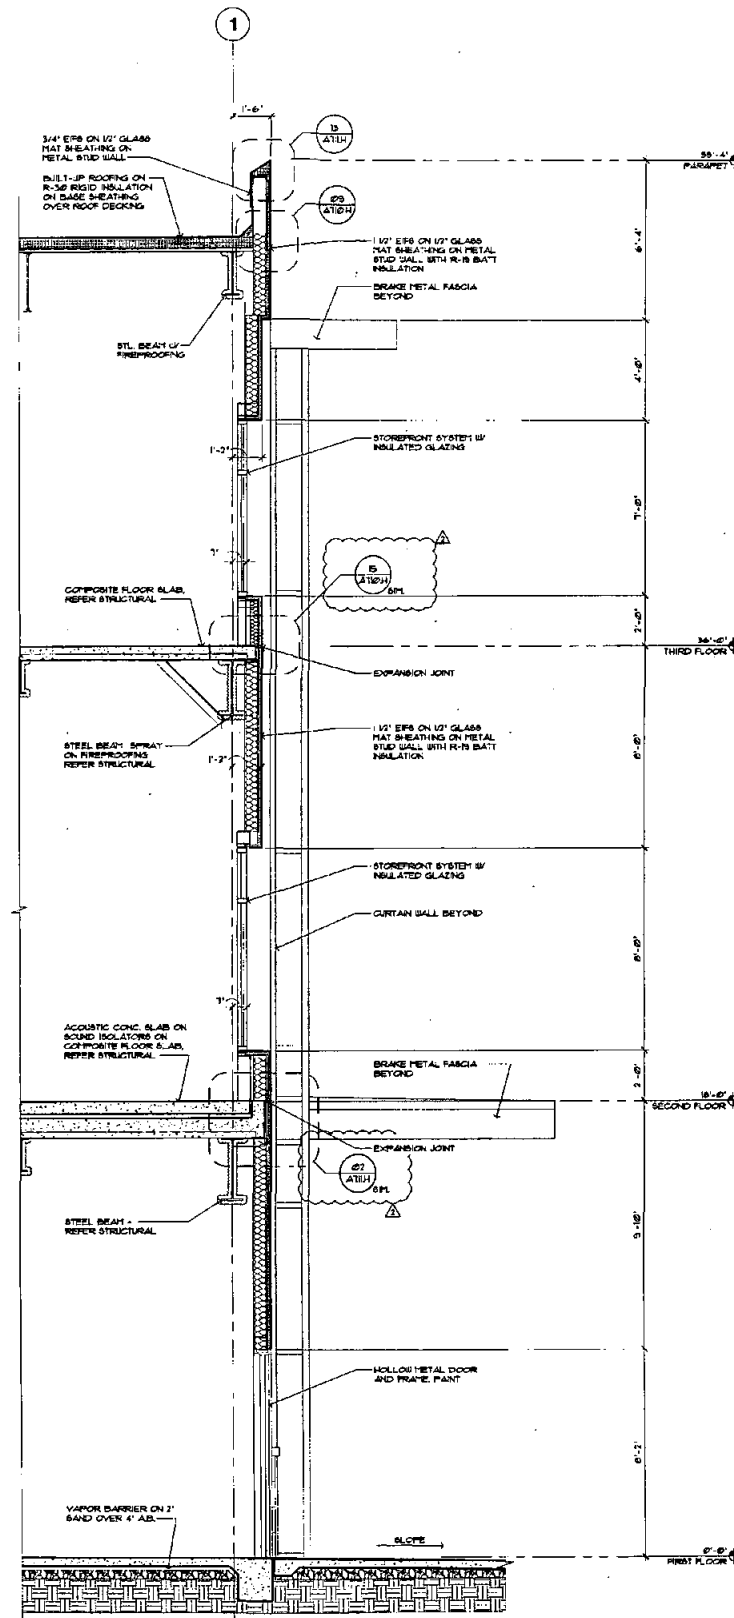

02 WALL SECTION
SCALE: 3/8"=1'-0"

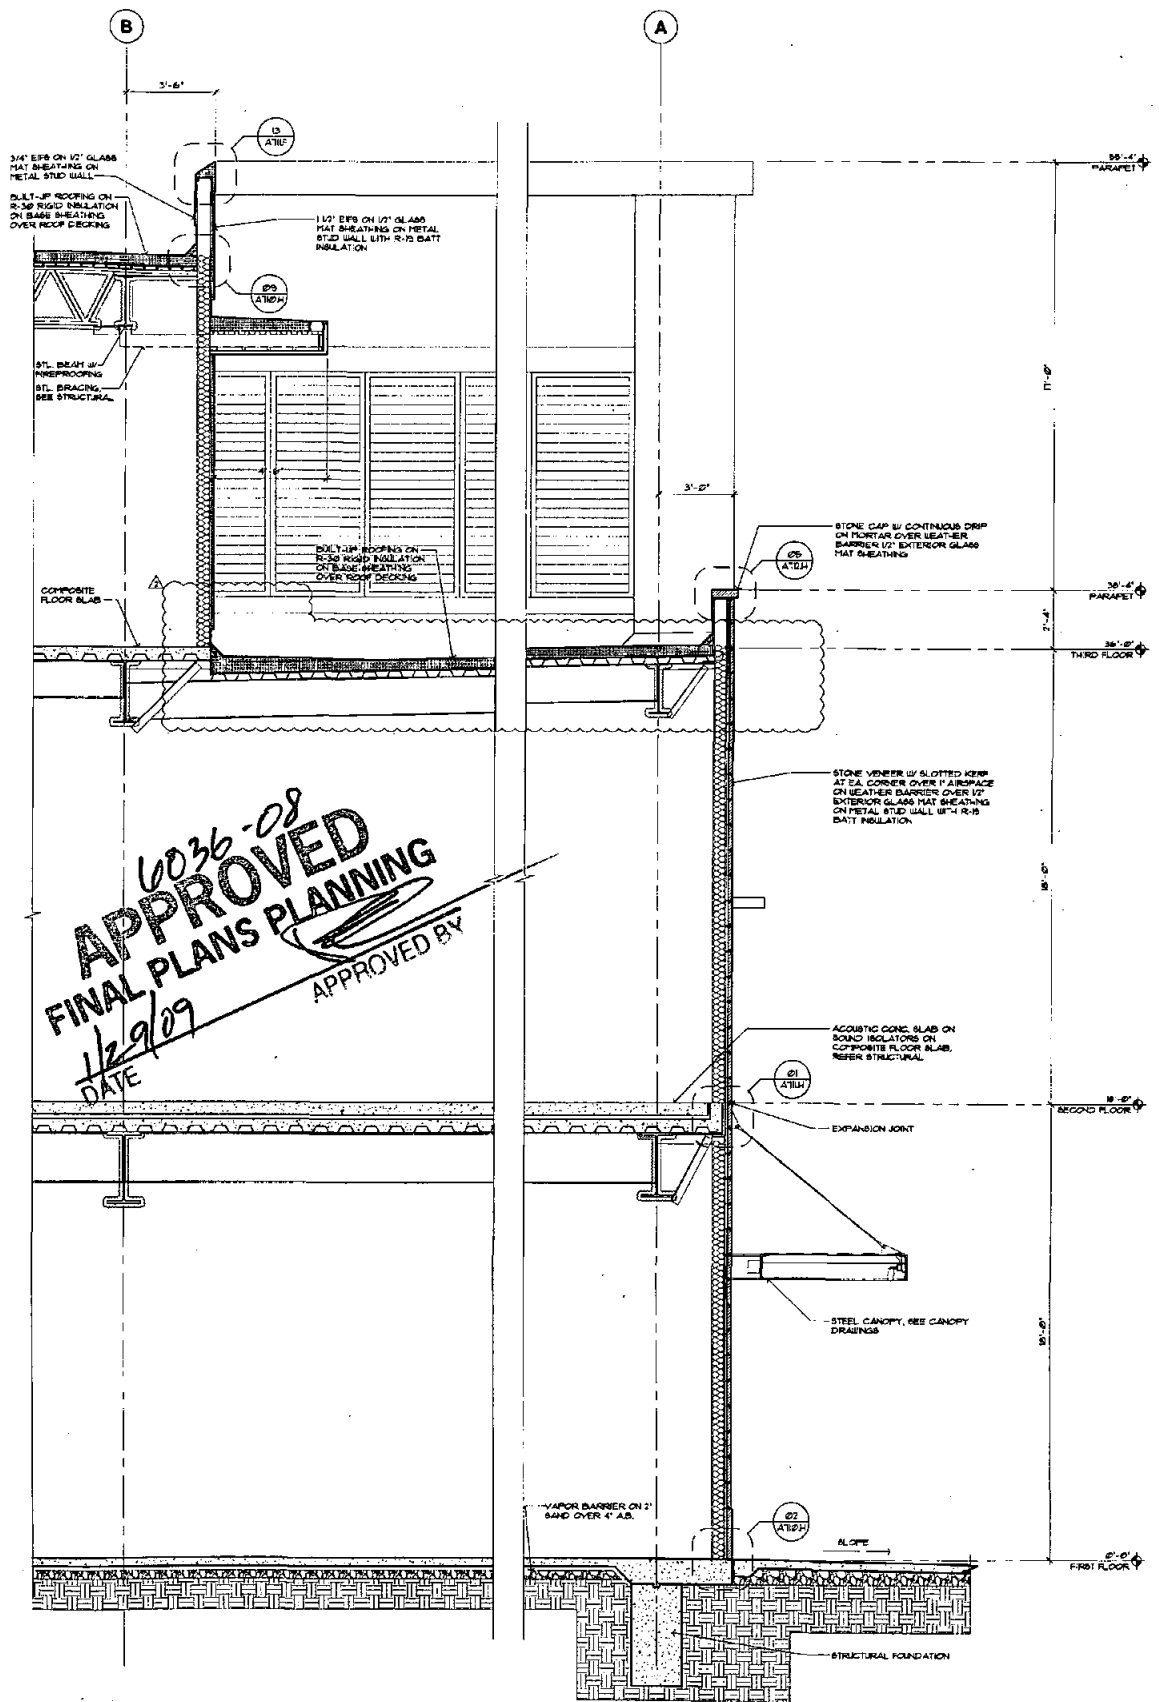

01 WALL SECTION
SCALE: 3/8"=1'-0"

NelsenPartners, Inc.
Architecture • Planning • Interiors
Scottsdale, Arizona
15147 N. Scottsdale Road, Suite 300
Scottsdale, Arizona 85254
TEL: (480) 948-0800
FAX: (480) 948-0801
www.nelsenpartners.com



**SCOTTSDALE QUARTER
PHASE 2 - BUILDING H**
15147 N. SCOTTSDALE ROAD
SCOTTSDALE, ARIZONA

Date
NOVEMBER 24, 2008
Revisions
NOVEMBER 17, 2008
CITY SUBMITTAL
JANUARY 13, 2009
COORDINATION

Drawings and written material
are the property of NelsenPartners, Inc.
original and unpublished work
of the architect and may not
be duplicated, used, or
transmitted without written
consent of the architect.
©COPYRIGHT

Project No.
37508.04

A510.H
BUILDING H
WALL SECTIONS



**SCOTTSDALE QUARTER
PHASE 2 - BUILDING H**
15147 N. SCOTTSDALE ROAD
SCOTTSDALE, ARIZONA

6036-08
APPROVED
FINAL PLANS PLANNING
1/29/09
DATE
APPROVED BY


Date
NOVEMBER 17, 2008

Revisions
NOVEMBER 17, 2008
CITY SUBMITTAL


Drawings and written materials
appearing herein constitute
original and unpublished work
of the architect and may not
be duplicated, used, or
disclosed without written
consent of the architect.

Project No.
37508.04


A511.H
BUILDING H
WALL SECTIONS

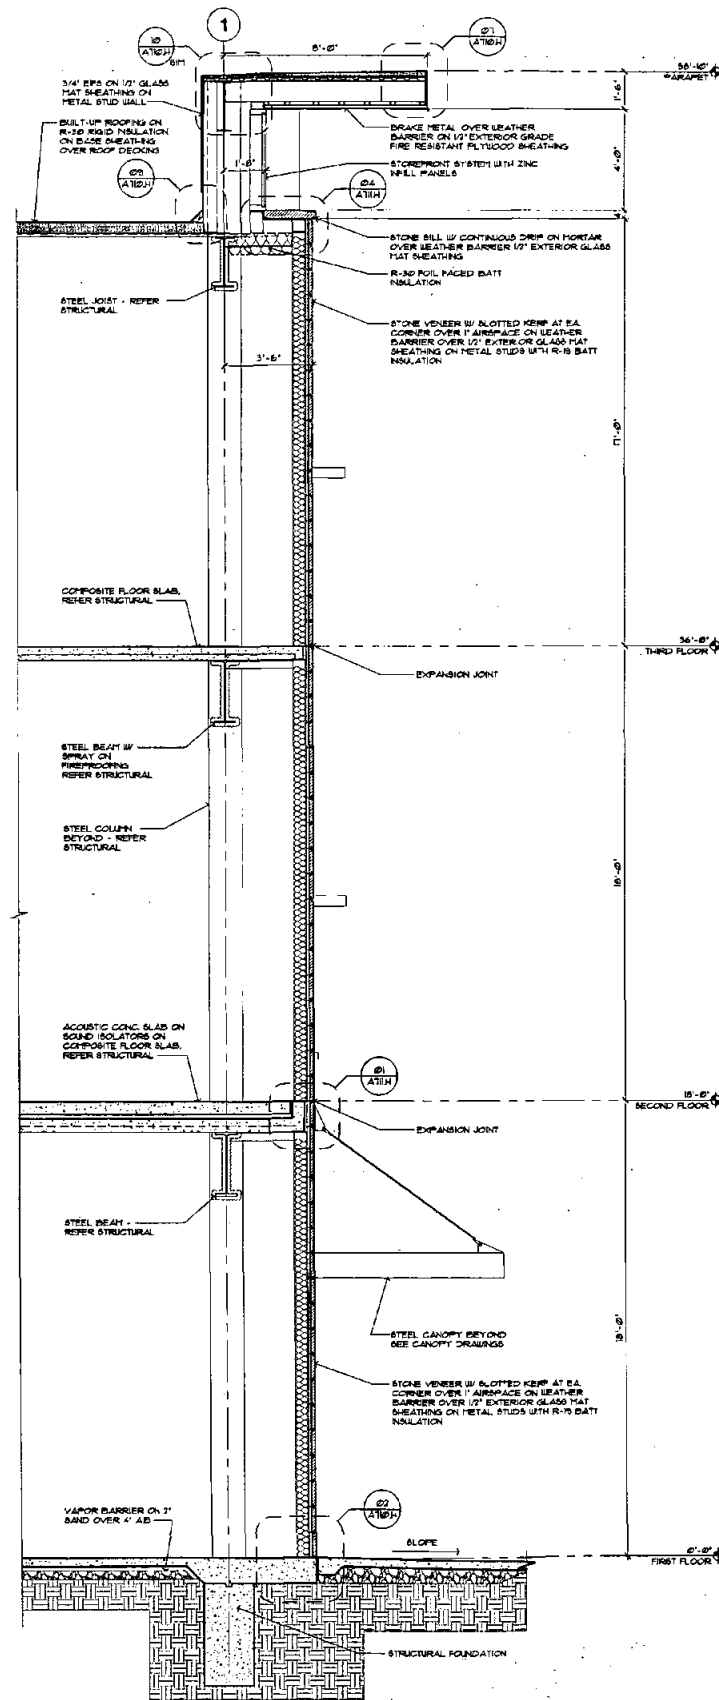

03 WALL SECTION
SCALE: 3/8\"/>

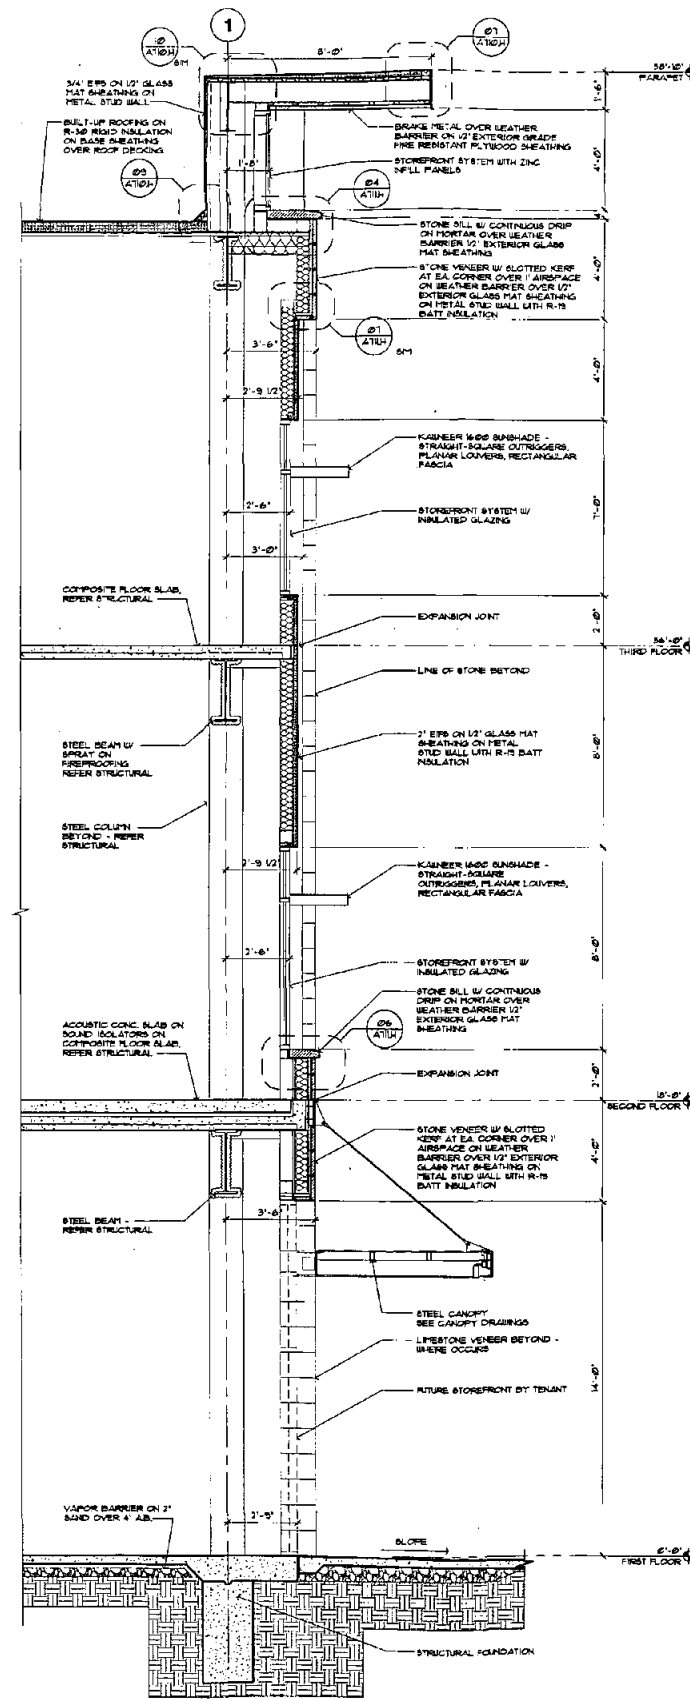


02 WALL SECTION
SCALE: 3/8\"/>

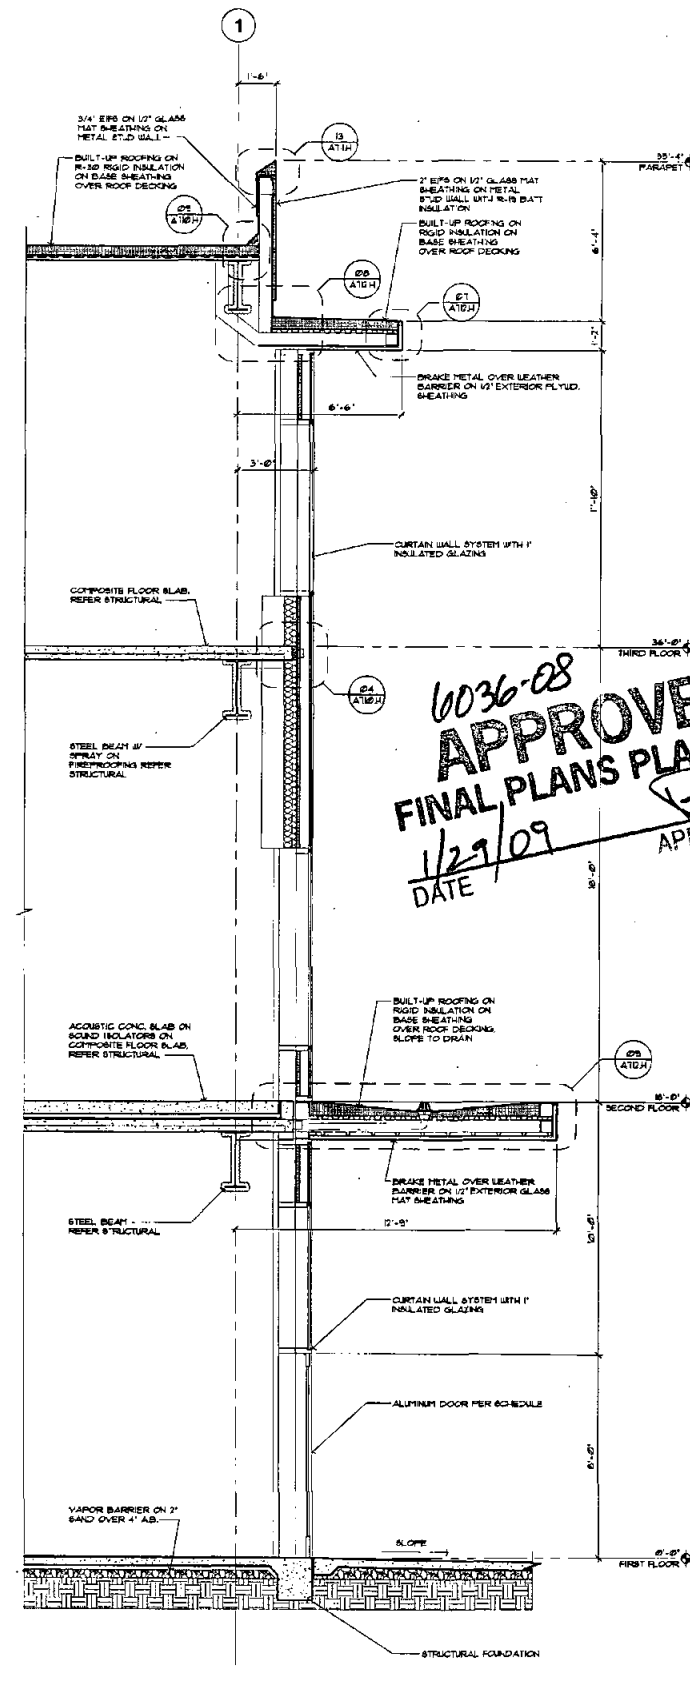


01 WALL SECTION
SCALE: 3/8\"/>




6036-08
APPROVED
FINAL PLANS PLANNING
DATE 1/29/29
APPROVED BY

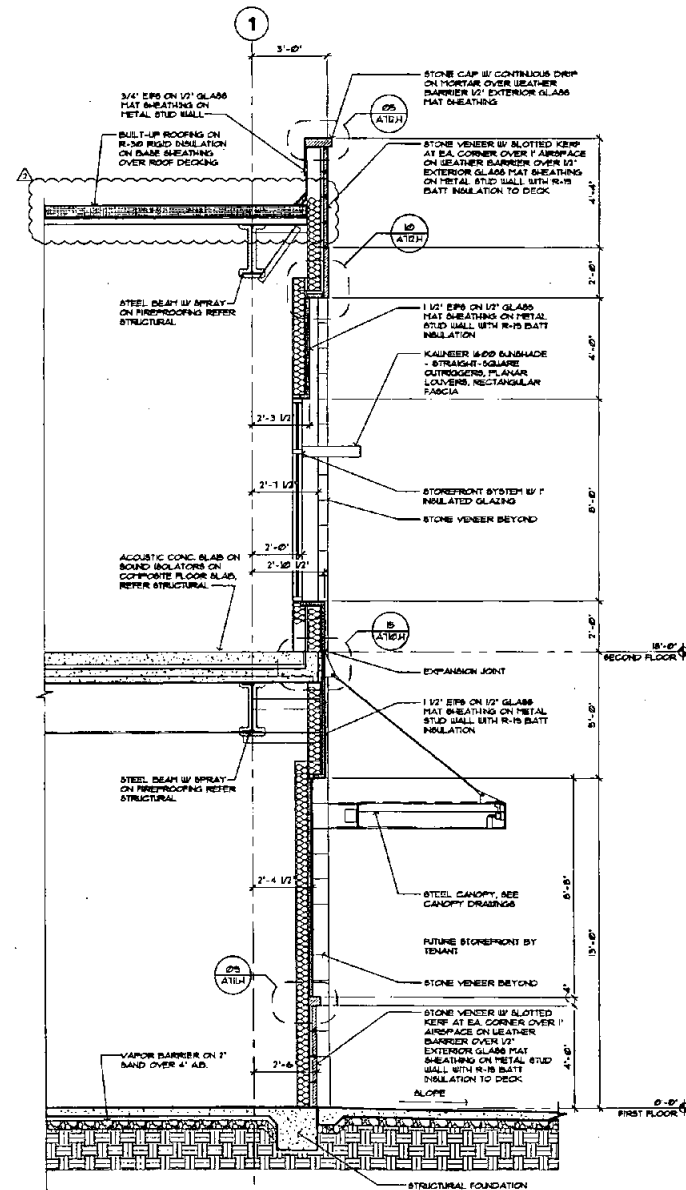

02 WALL SECTION
SCALE: 3/8\"/>

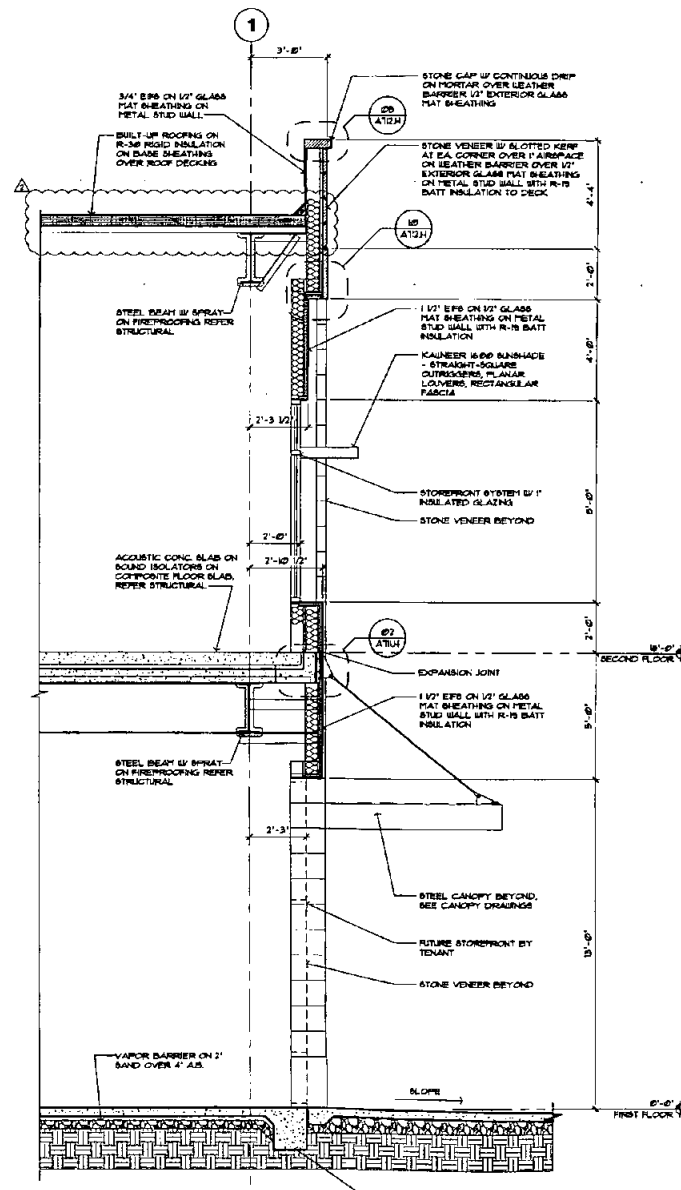

02 WALL SECTION
SCALE: 3/8\"/>

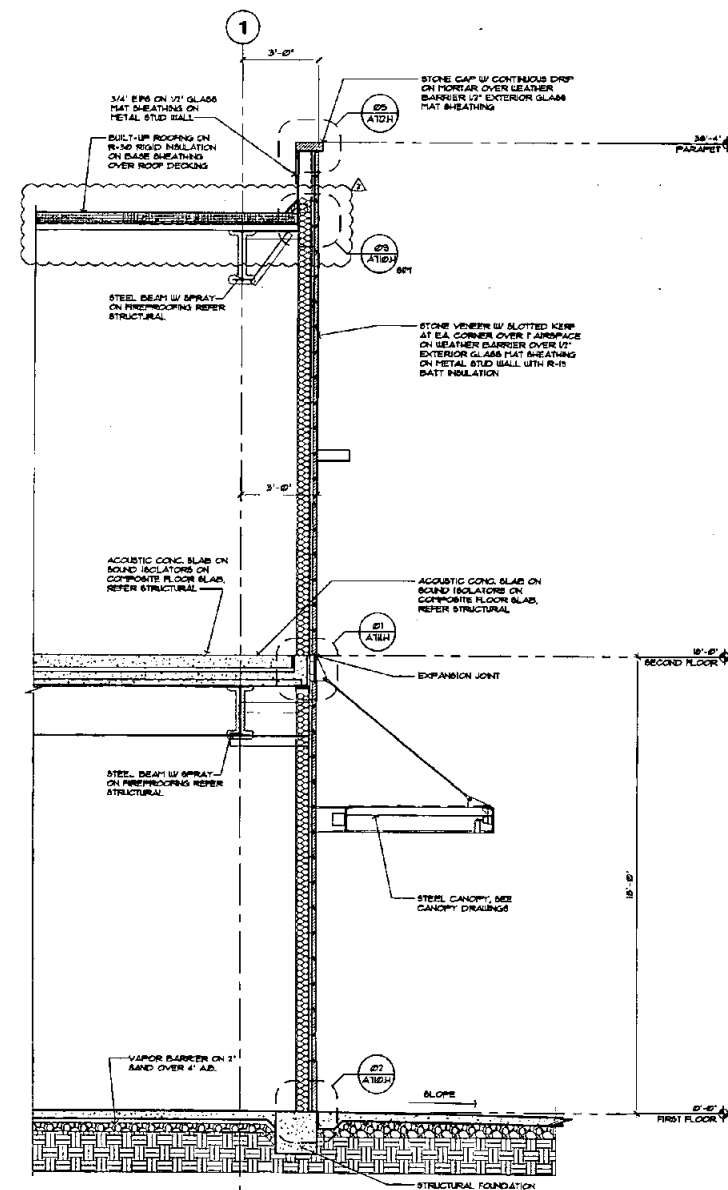

01 WALL SECTION
SCALE: 3/8\"/>

**SCOTTSDALE QUARTER
PHASE 2 - BUILDING H**
15147 N. SCOTTSDALE ROAD
SCOTTSDALE, ARIZONA

Date
NOVEMBER 24, 2008
Revisions
NOVEMBER 17, 2008
CITY SUBMITTAL
JANUARY 13, 2009
COORDINATION

Drawings and written material
applying herein constitute
original and unpublished work
of the architect and may not
be duplicated, used, or
disclosed without written
consent of the architect.
© COPYRIGHT

Project No.
37508.04

A512.H
BUILDING H
WALL SECTIONS