

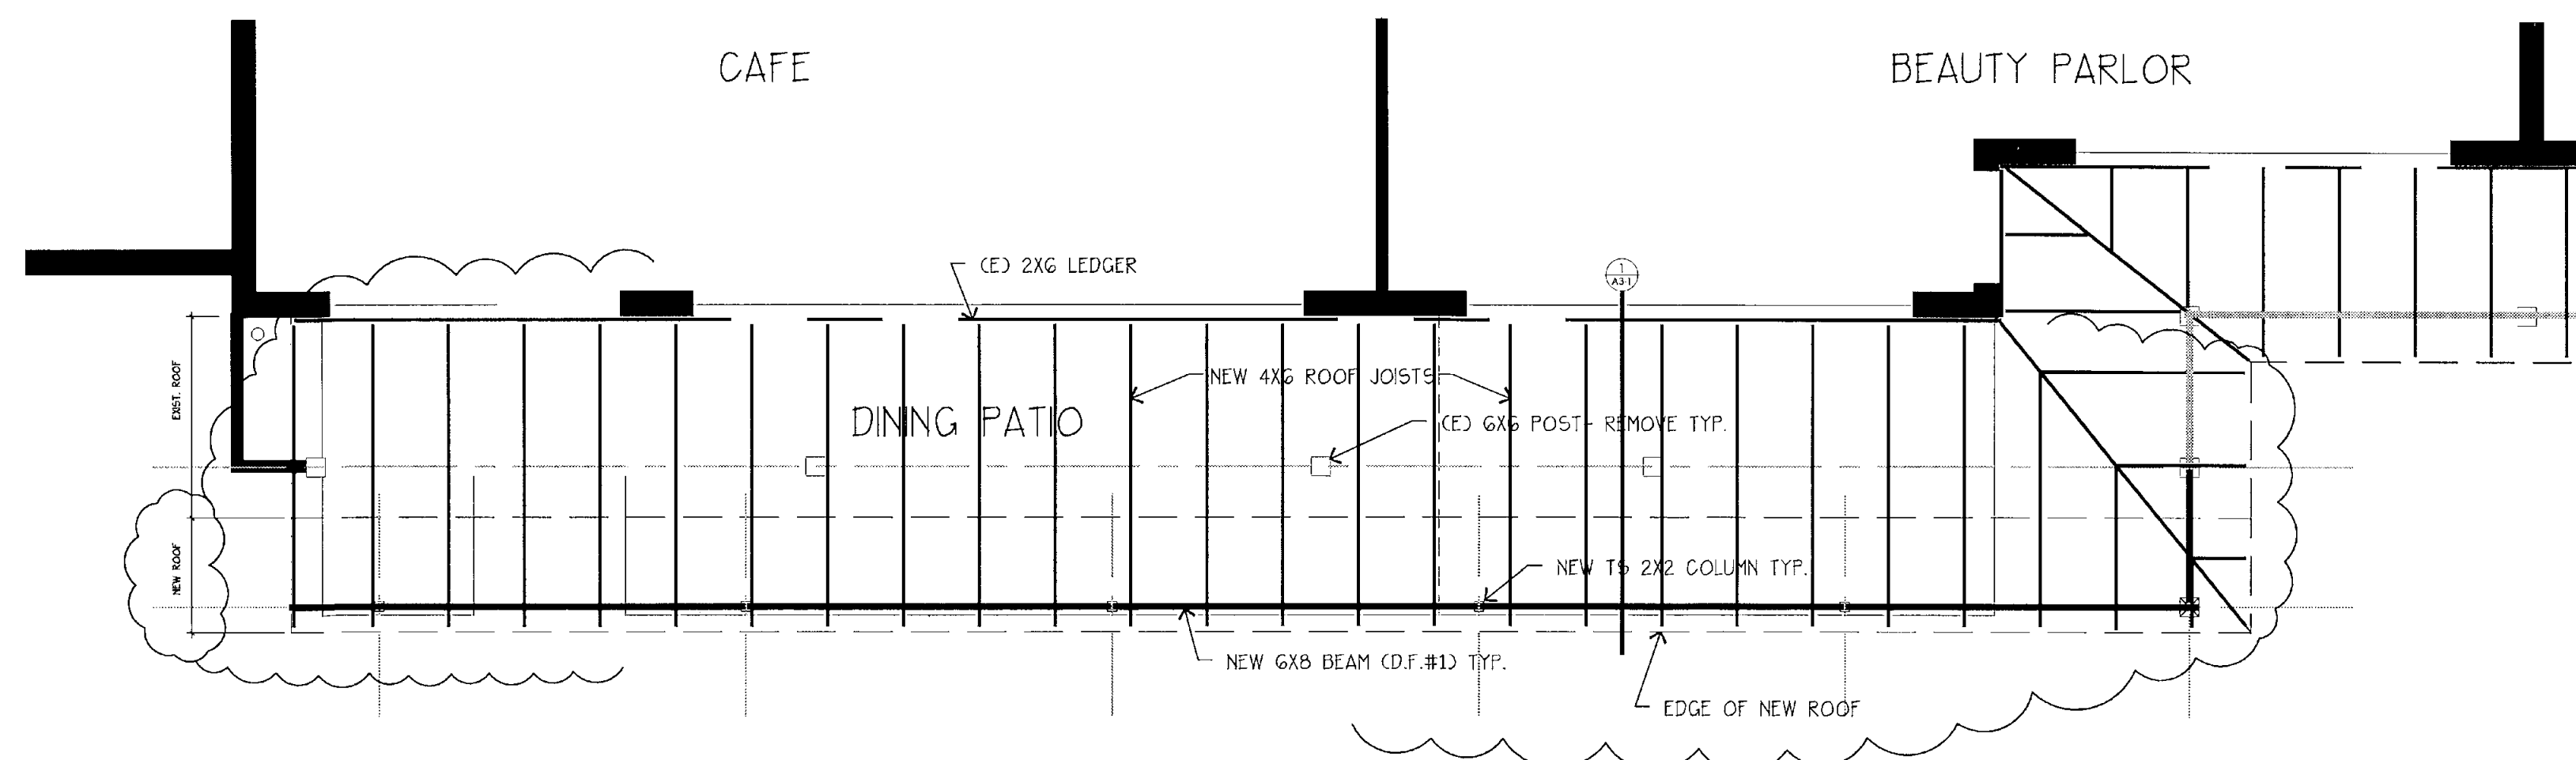
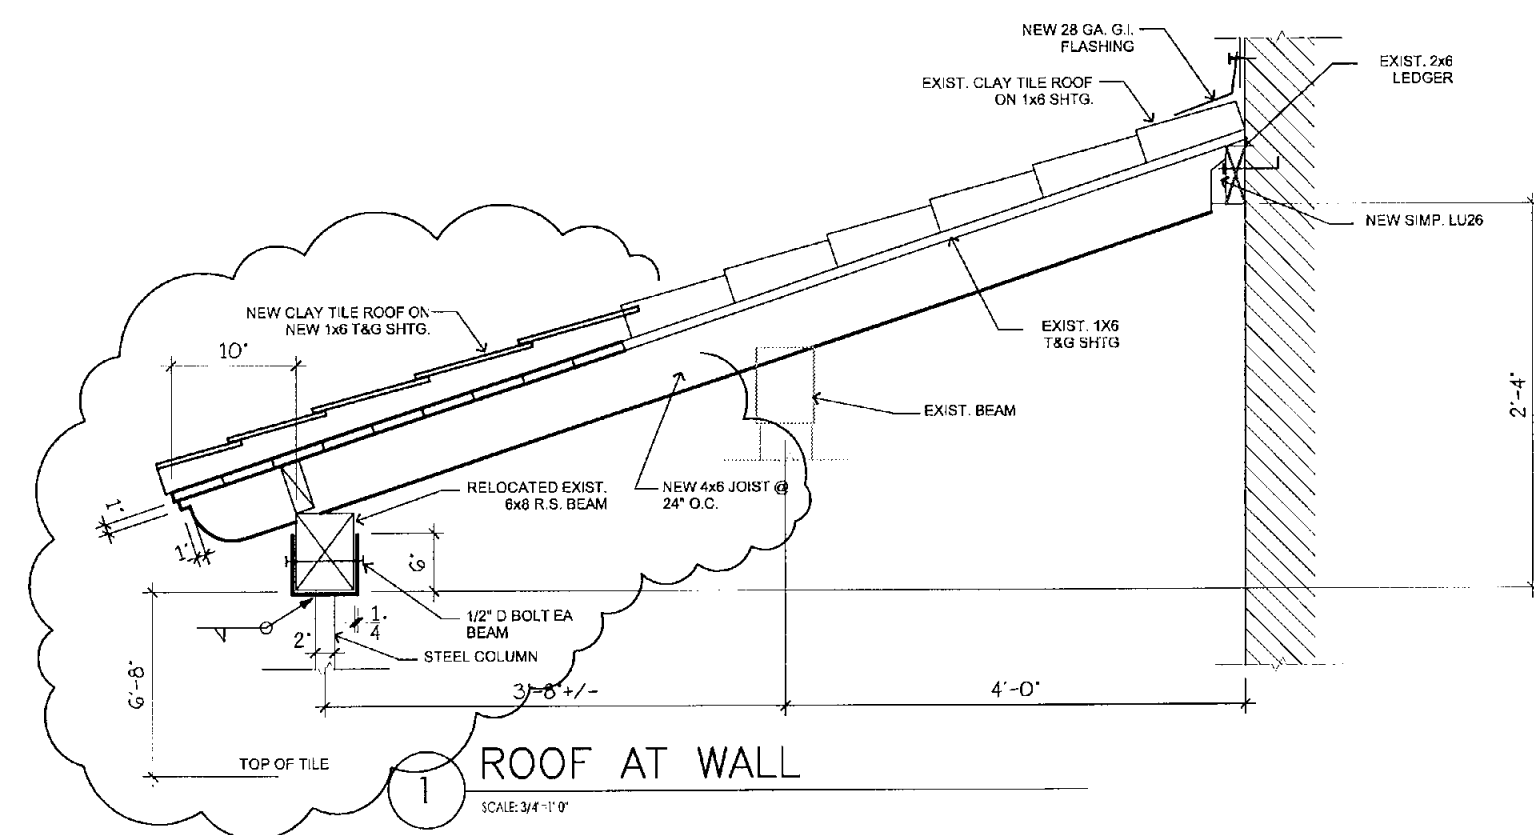


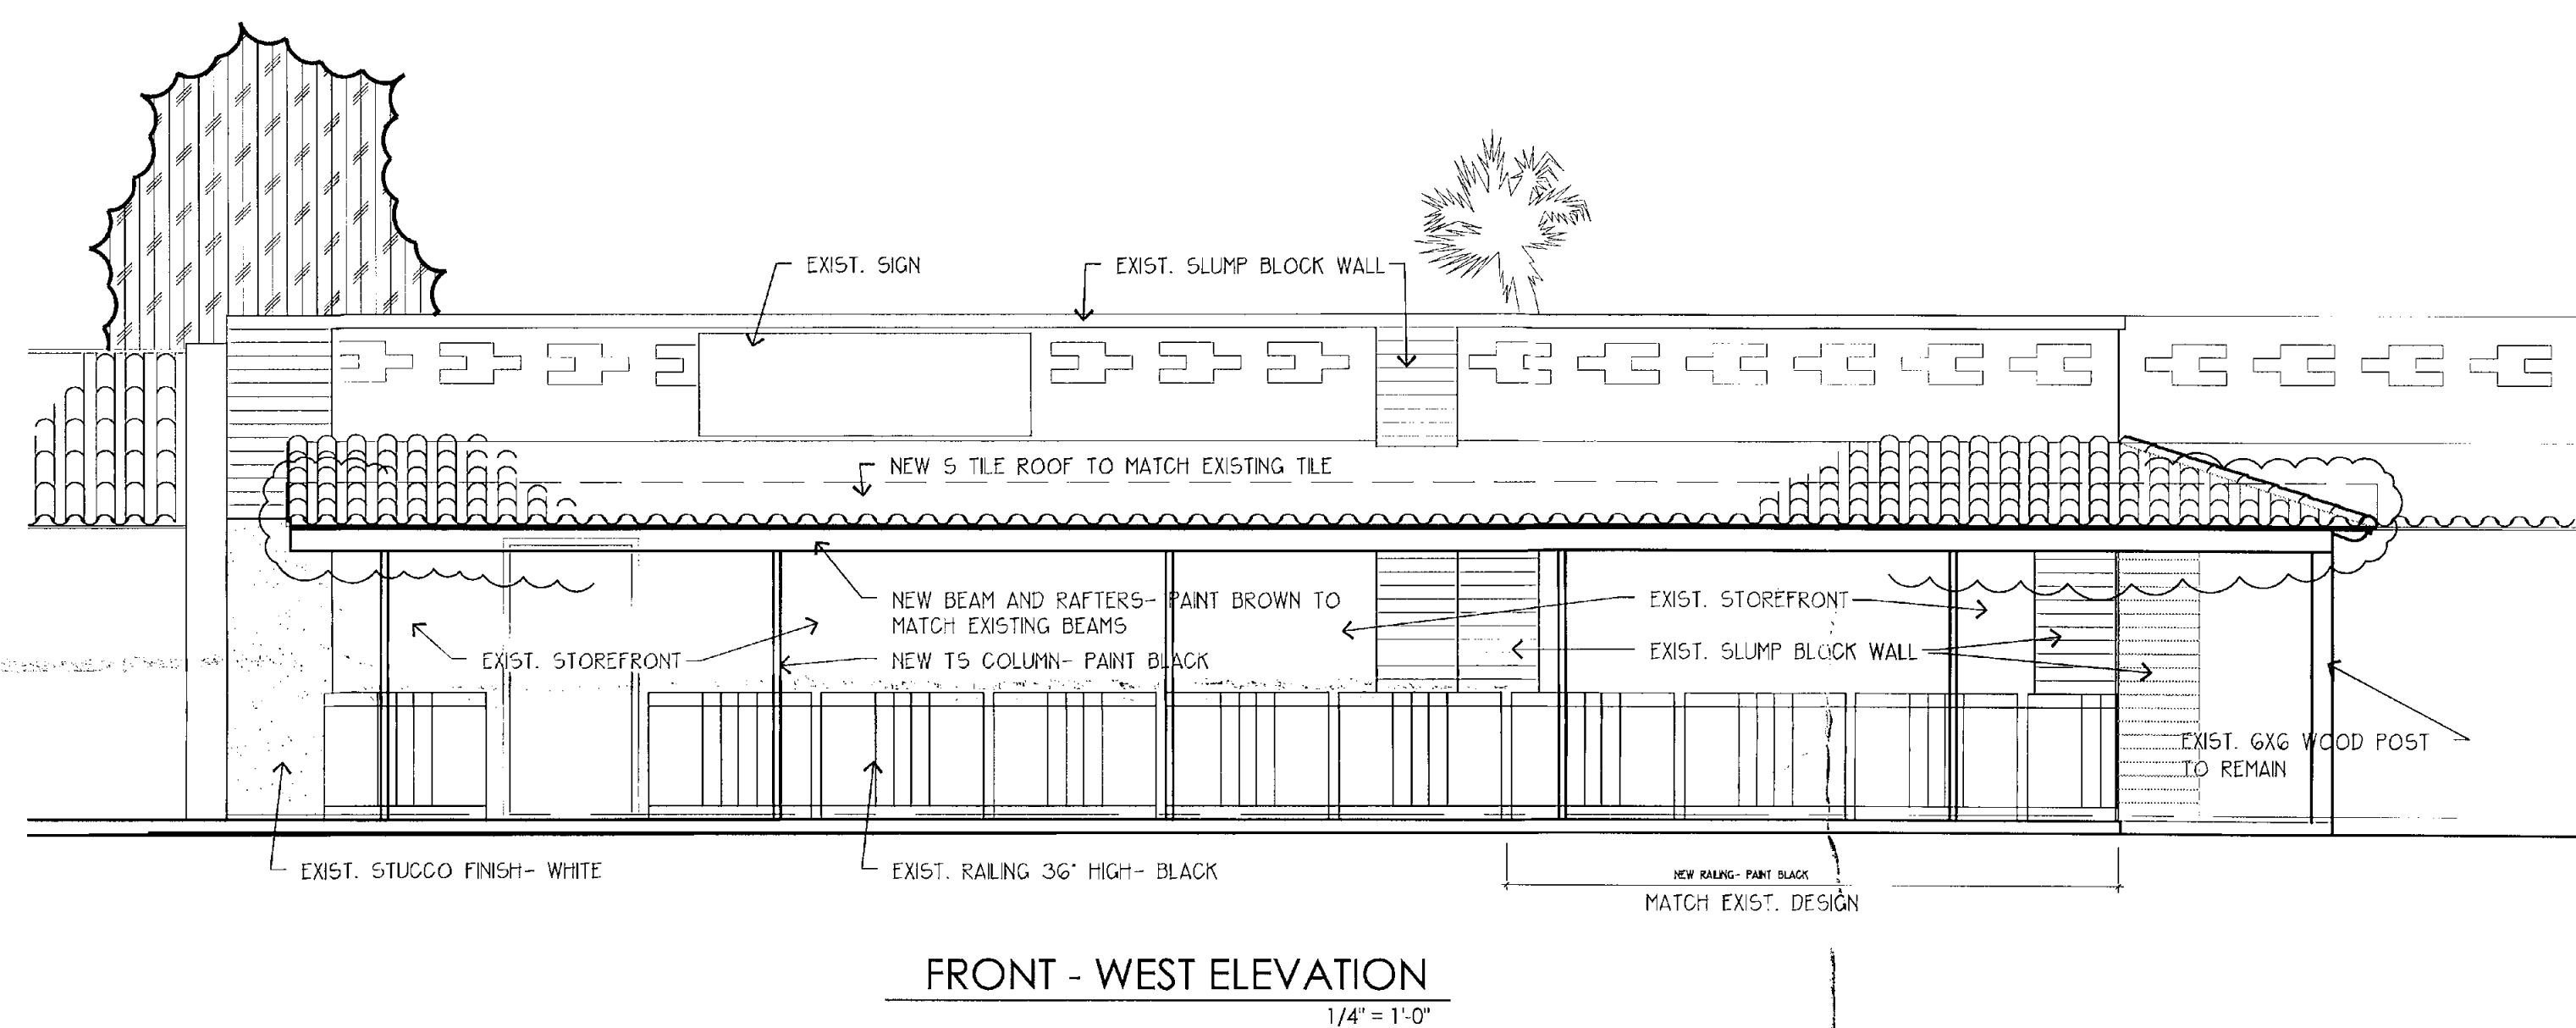

ROOF FRAMING PLAN
1/4" = 1'-0"

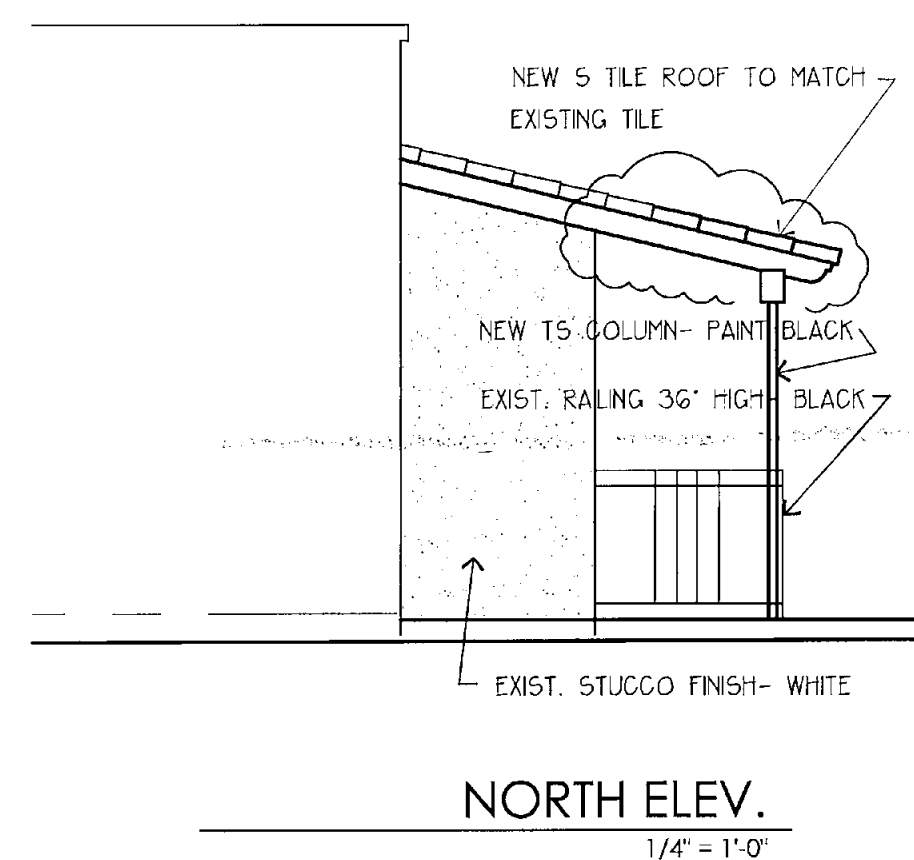

STIPULATION SET
OBTAIN FOR RECORD

APPROVED
DATE 10-7-2014

JOB NUMBER	14-33
DATE	8-25-14
DRAWN BY	MM
APPROVED	CD

Sonoran Design Service
2211 East Highland Ave, #170
Phoenix, AZ 85016
Chris Doran, Pres. 602-405-8951

REMODELING
FOR
OASIS CAFE
4441 N BUCKBOARD TRAIL
SCOTTSDALE, ARIZONA

PROJECT



SHEET
A3-1