



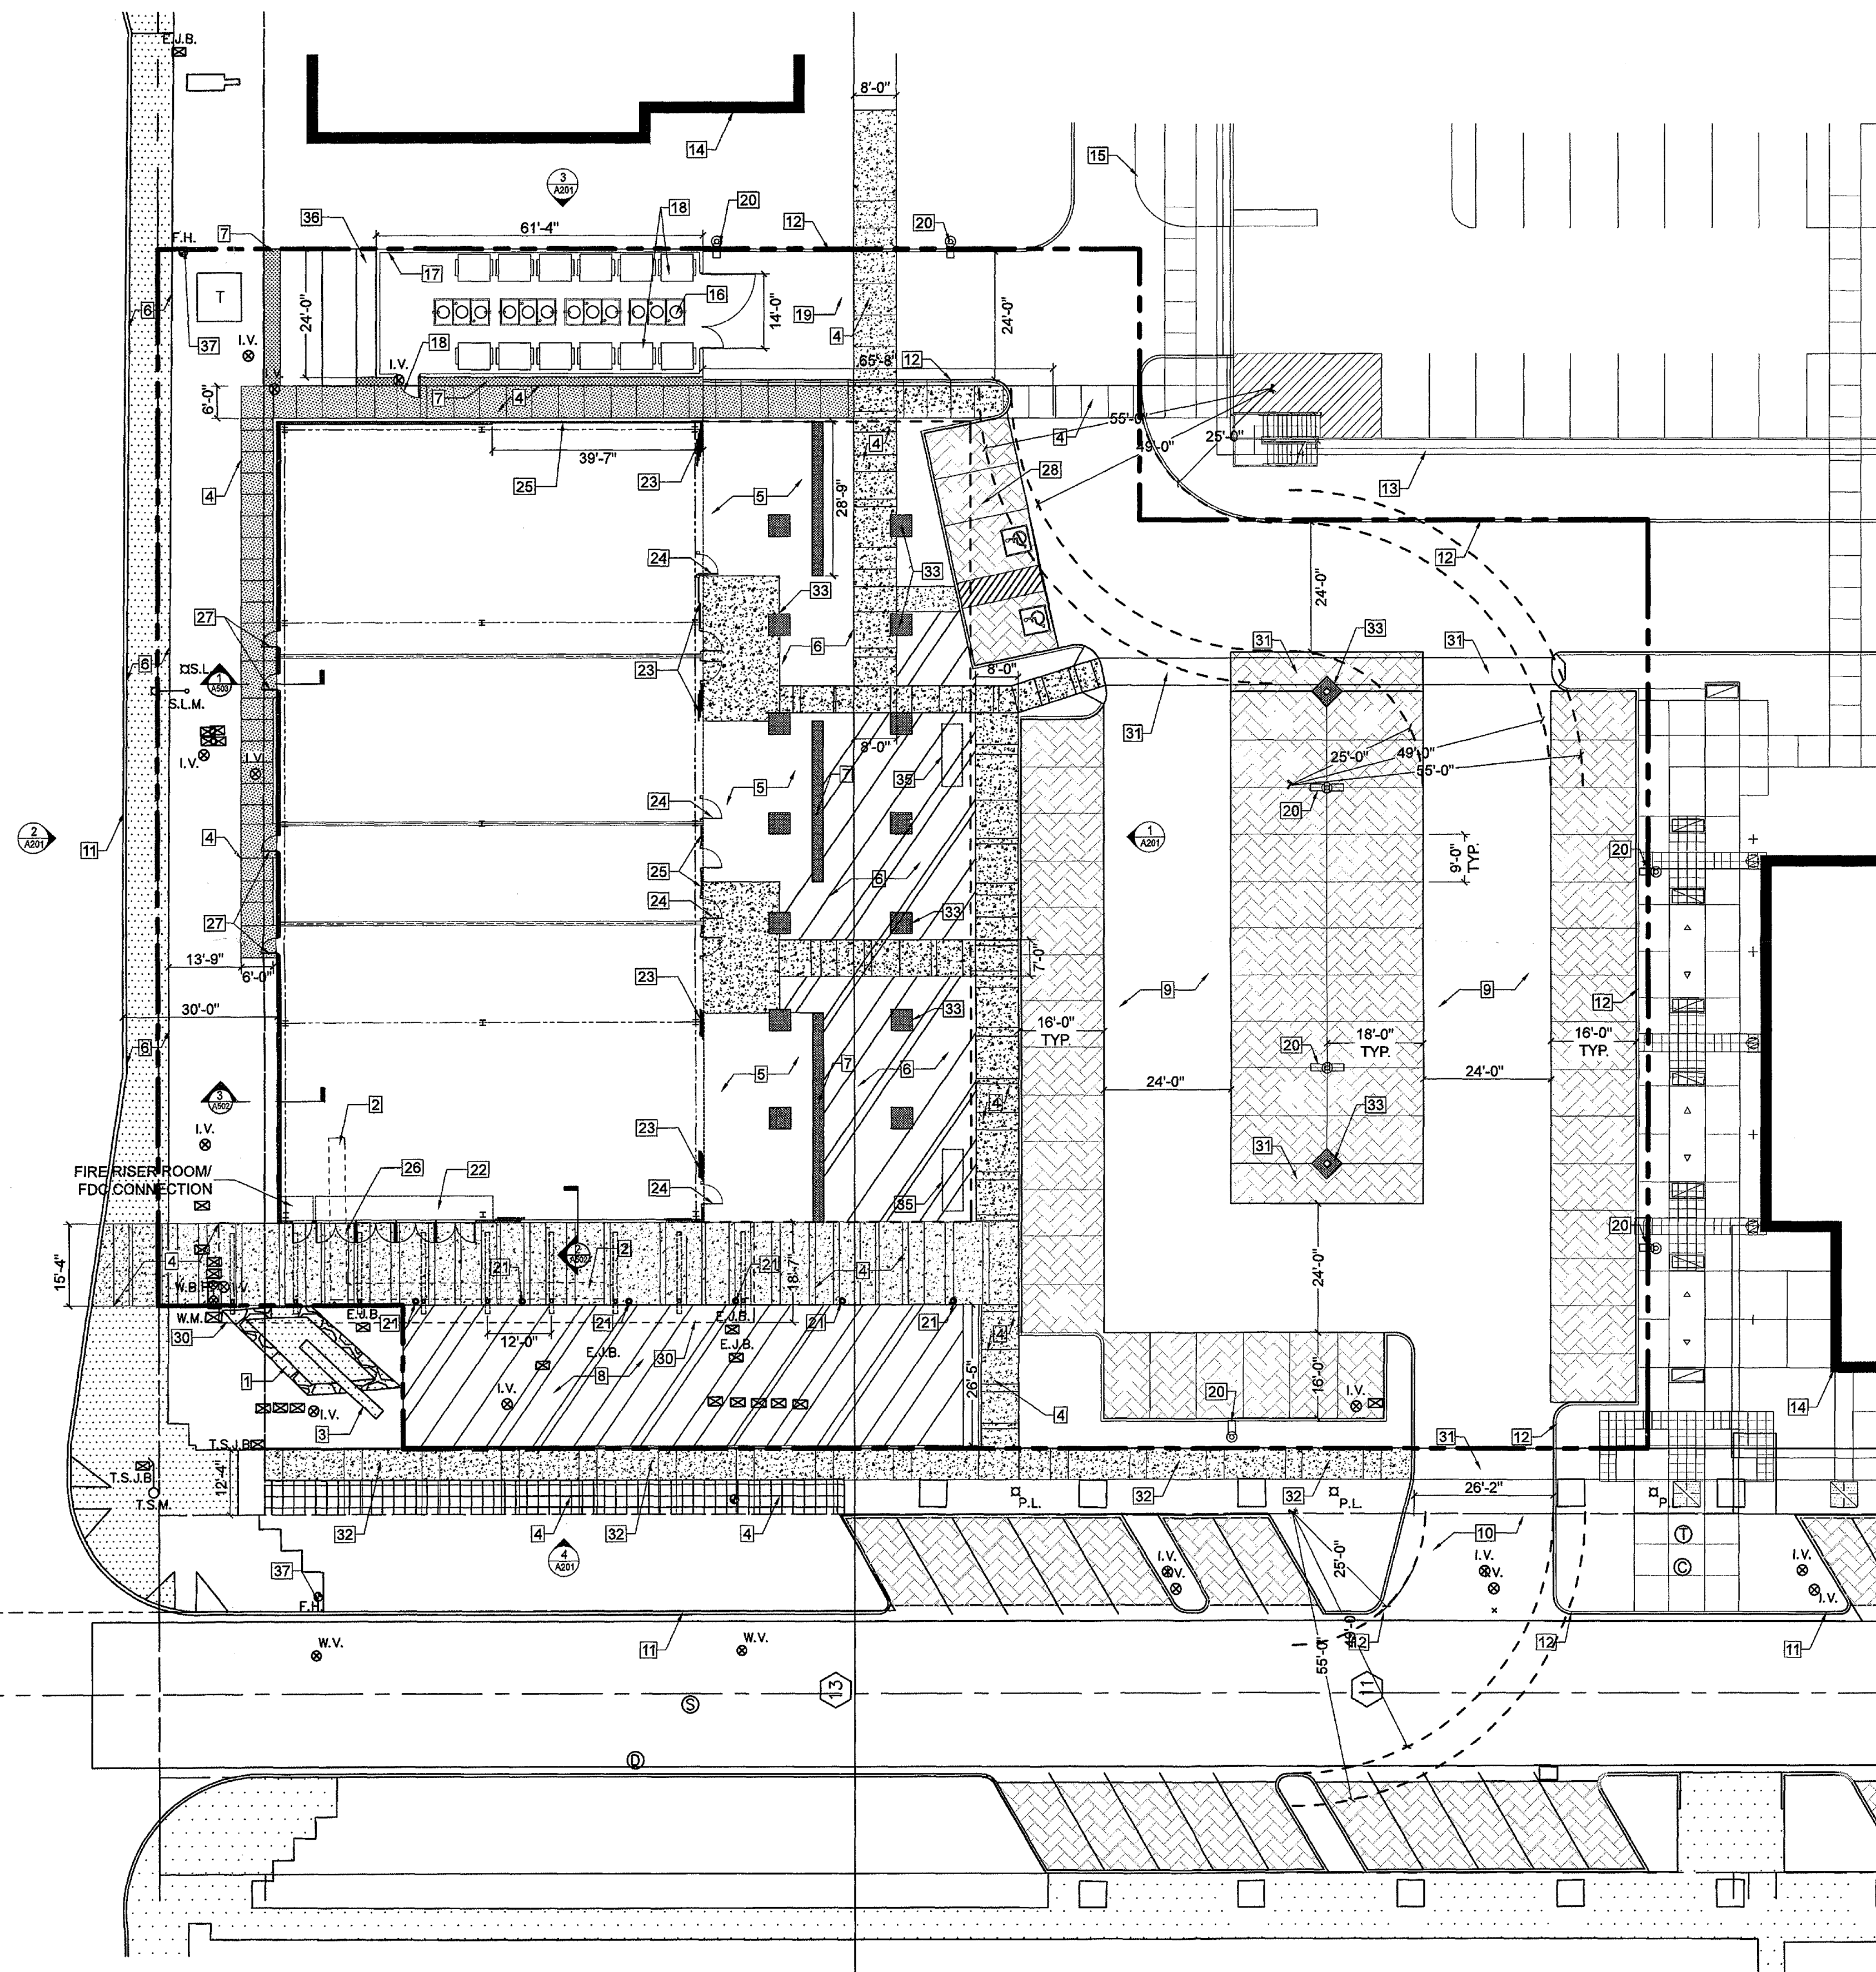

SHEET NOTES - SITE PLAN

- 1 EX. GABION WALL TO REMAIN (NOT A PART)
- 2 EX. GABION WALL TO BE REMOVED
- 3 EX. MONUMENT SIGN TO REMAIN (NOT A PART)
- 4 NEW HARDSCAPE/SIDEWALK (SEE LANDSCAPE PLAN)
- 5 RESTAURANT PATIO AREA (FUTURE, BY TENANT)
- 6 PUBLIC OUTDOOR OPEN SPACE (SEE LANDSCAPE PLAN)
- 7 PLANTER AREA (SEE LANDSCAPE PLAN)
- 8 EDIBLE GARDEN (SEE LANDSCAPE PLAN)
- 9 NEW PARKING AREA
- 10 NEW DRIVEWAY ENTRANCE
- 11 EX. CURB AND GUTTER (NOT A PART)
- 12 NEW CURB AND GUTTER
- 13 FUTURE PARKING GARAGE (NOT A PART)
- 14 FUTURE BUILDING (NOT A PART)
- 15 FUTURE CURB AND GUTTER (NOT A PART)
- 16 GREASE INTERCEPTOR
- 17 TRASH / RECYCLE CONTAINER
- 18 OPAQUE TRASH GATE (SEE DETAILS)
- 19 CONCRETE PAVING
- 20 POLE MOUNTED LIGHTING (SEE ELECTRICAL)
- 21 BOLLARD LIGHT (SEE ELECTRICAL)
- 22 FUTURE UTILITY ROOM
- 23 OPERABLE STOREFRONT DOOR SYSTEM
- 24 OPERABLE (36" MIN WIDTH) STOREFRONT DOOR
- 25 FIXED STOREFRONT
- 26 STEEL EXTERIOR DOORS (ON PIANO HINGE)
- 27 HOLLOW-METAL EXTERIOR SERVICE DOOR
- 28 EDGE OF ROOF OVERHANG ABOVE
- 30 LINE OF CANOPY/SHADE TRELLIS OVERHEAD
- 31 ENHANCED PAVING - SEE LANDSCAPE
- 32 EX. SIDEWALK TO REMAIN
- 33 TREE PLANTER (SEE LANDSCAPE)
- 34 EX. PUBLIC SIDEWALK
- 35 NEW BICYCLE RACKS
- 36 NEW SERVICE ENTRY SECTION (SEE ELECTRICAL)
- 37 EXISTING FIRE HYDRANT (MAX 340' SPACING)

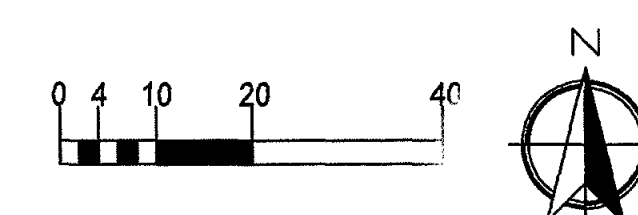

SKYSONG RESTAURANTS BLDG.

Scottsdale, Arizona
WETTA VENTURES
CONTACT: Dave Wetta
(602) 478-3538

1307
2015/07/20

Date
Project No.
Drawn By
Checked By


Revision Date

G001
OVERALL SITE PLAN

24-DR-2015
7/27/2015

CONSULTANTS:

CERTIFICATION:

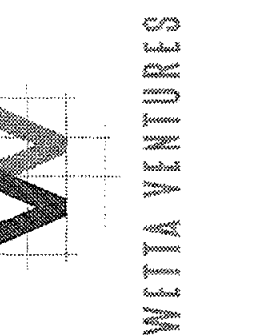

BRICK & WEST
DESIGN