
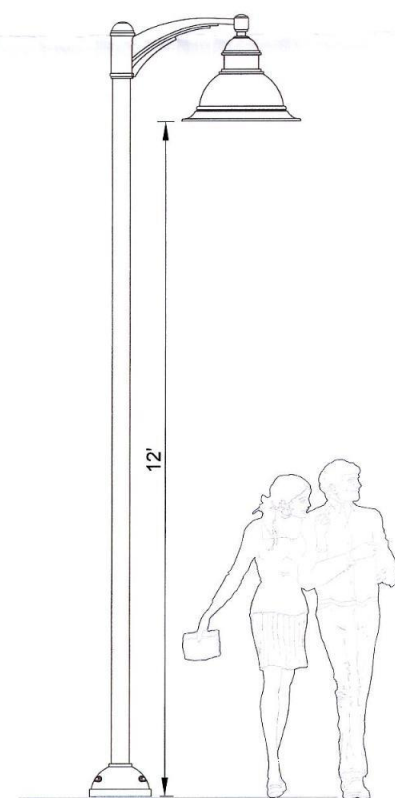
 


Full Size


8.5 x 11

11 x 17

(site plan, landscape, elevations)

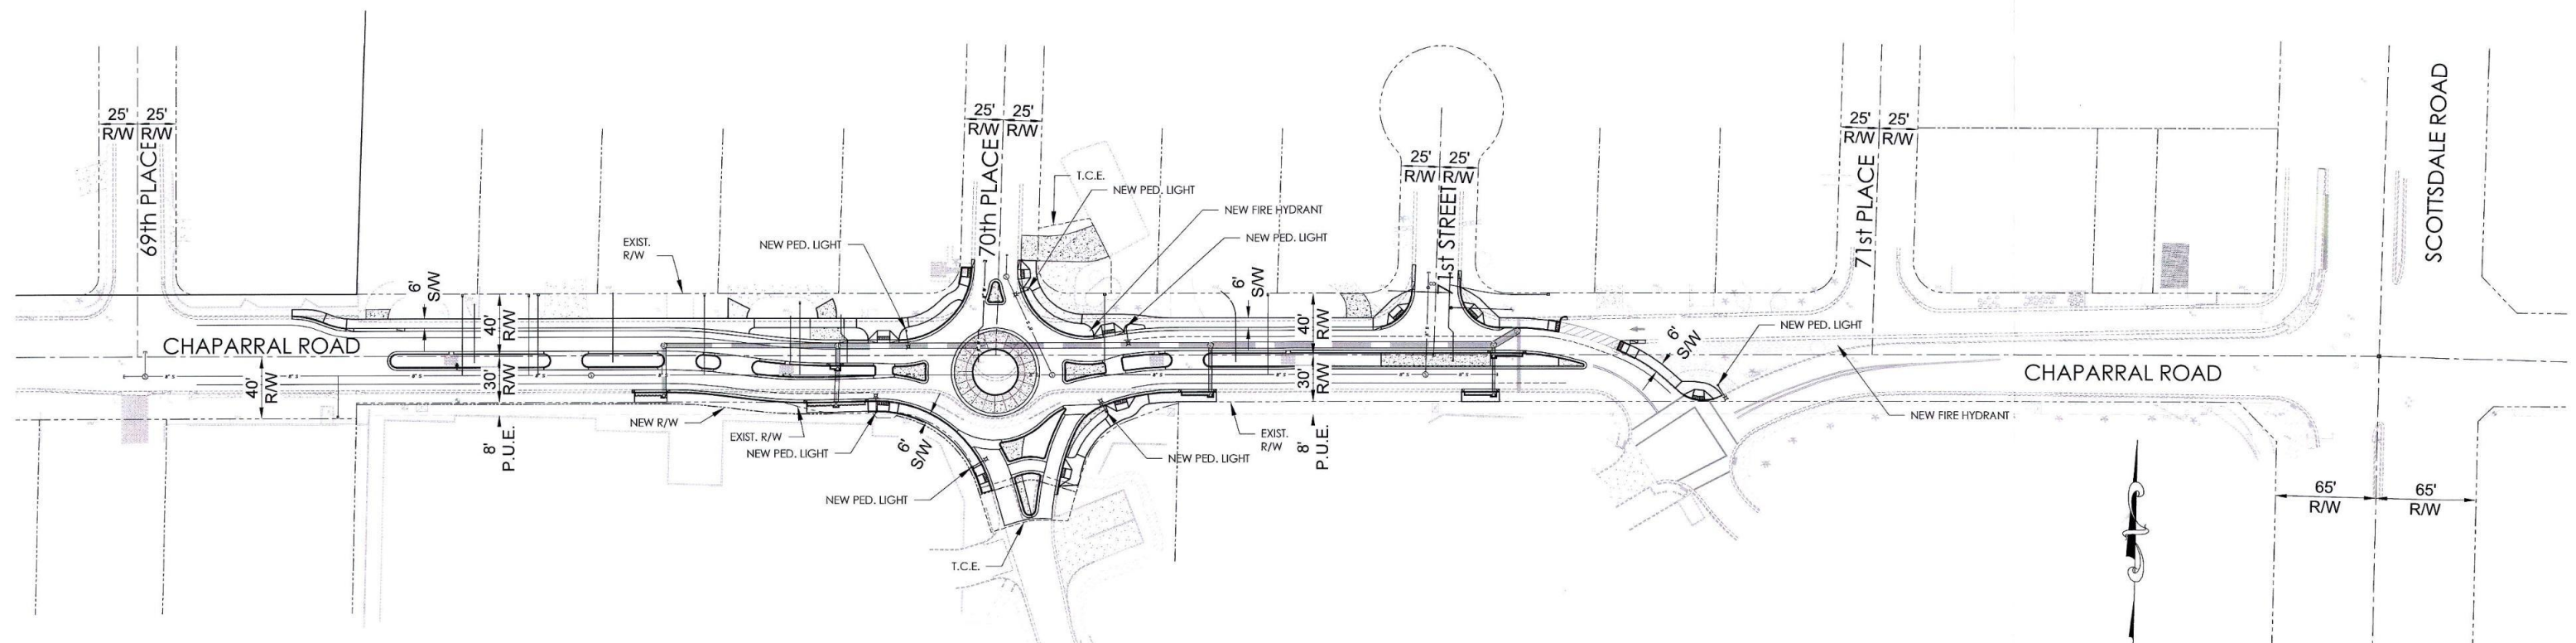

NEW PEDESTRIAN LIGHTS

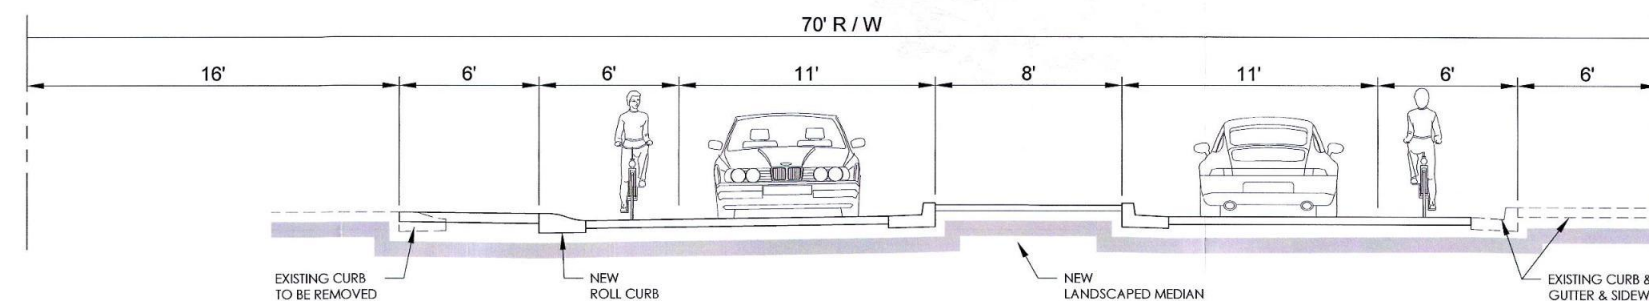


CHAPARRAL ROAD
LOOKING EAST

STIPULATION SET
RETAIN FOR RECORDS

APPROVED
11-19-2015
DATE

SITE PLAN WITH SITE DETAILS **CHAPARRAL ROAD**

69TH PLACE TO SCOTTSDALE ROAD

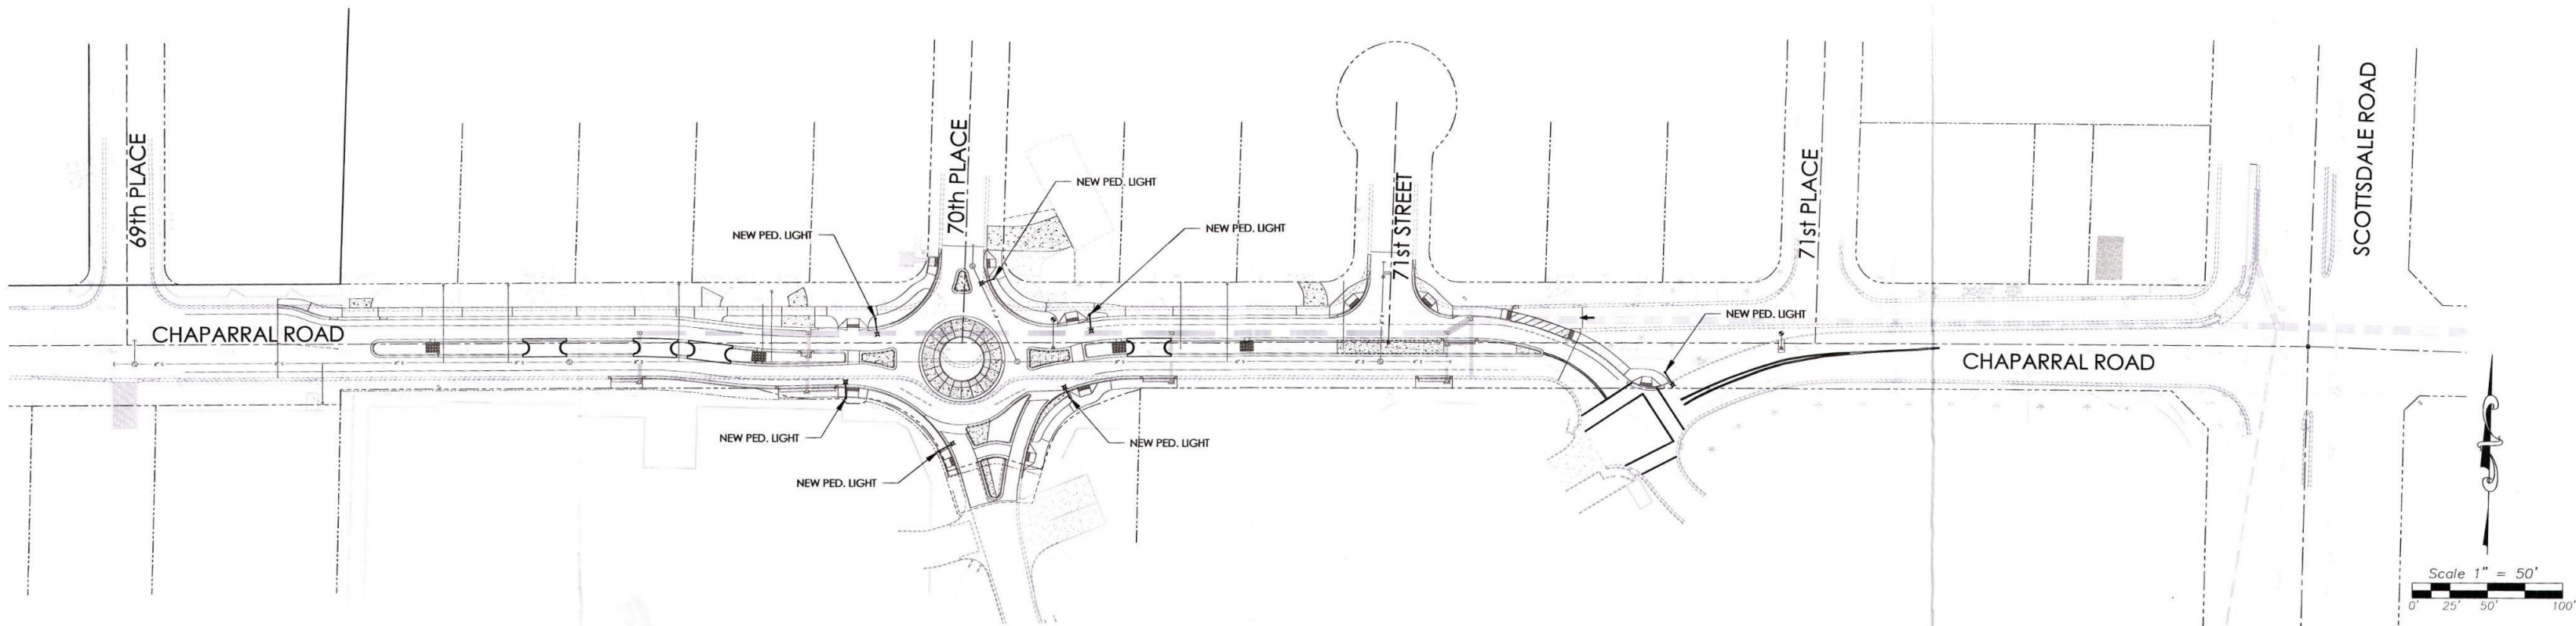


DOS-DBC

DOMUS SMALL SERIES

LUMINAIRES

Complies to the UL 989 and CSA C22.2 No. 250.0-08 standards


DOS

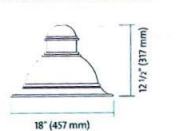


COLOR

RD2 BURGUNDY (SAME AS EXISTING PEDESTRIAN LIGHTS ON INDIAN SCHOOL ROAD BETWEEN DRINKWATER AND PIMA)


DOS-DBC

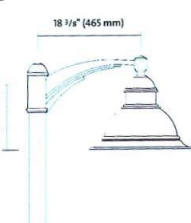

DOS-IR-DBC-2

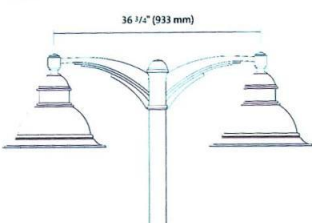

DOS-DBC-M / mounting details

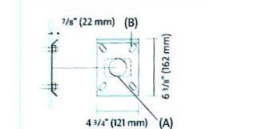

(A) One 2\"/>

* Structural members must be present in wall to accept bolts

POLES

DOMUS SMALL SERIES

DSR3 or SM3 - Steel													
Catalog Number	Nominal height	Section	Wall thickness	Weight	EPA rating (lm/ft)	20' Ht	30' Ht	40' Ht	50' Ht	60' Ht	70' Ht	80' Ht	
DSR3-8	SM3-8	8	2.54	3	76	0120	3.0	49	31	79	59	50	37
DSR3-8	SM3-8	8	2.44	3	76	0180	4.8	83	58	117	90	75	56
DSR3-8	SM3-8	8	2.44	3	76	0220	6.3	98	67	131	101	87	77
DSR3-10	SM3-10	10	3.05	3	76	0120	3.0	59	36	90	65	55	42
DSR3-10	SM3-10	10	3.05	3	76	0180	4.8	93	57	121	91	78	61
DSR3-10	SM3-10	10	3.05	3	76	0220	6.3	108	71	144	104	91	78
DSR3-12	SM3-12	12	3.66	3	76	0120	3.0	70	41	104	75	64	50
DSR3-12	SM3-12	12	3.66	3	76	0180	4.8	104	63	144	104	91	78
DSR3-12	SM3-12	12	3.66	3	76	0220	6.3	119	78	164	124	111	91
DSR3-14	SM3-14	14	4.27	3	76	0120	3.0	81	47	115	86	75	61
DSR3-14	SM3-14	14	4.27	3	76	0180	4.8	115	71	164	124	111	91
DSR3-14	SM3-14	14	4.27	3	76	0220	6.3	130	82	184	144	131	111
DSR3-16	SM3-16	16	4.88	3	76	0120	3.0	92	53	126	96	85	71
DSR3-16	SM3-16	16	4.88	3	76	0180	4.8	126	82	184	144	131	111
DSR3-16	SM3-16	16	4.88	3	76	0220	6.3	141	94	204	164	151	131
DSR3-18	SM3-18	18	5.49	3	76	0120	3.0	103	59	139	109	97	83
DSR3-18	SM3-18	18	5.49	3	76	0180	4.8	137	85	211	171	159	139
DSR3-18	SM3-18	18	5.49	3	76	0220	6.3	152	100	236	196	184	164

DSR3 or SM3 - Steel											
Catalog Number	Nominal height	Section	Wall thickness	Weight	20' Ht	30' Ht	40' Ht	50' Ht	60' Ht	EPA rating (lm/ft)	
DSR3-8	8	2.44	3	76	0120	3.0	49	31	79	50	37
DSR3-8	8	2.44	3	76	0180	4.8	83	58	117	90	75
DSR3-8	8	2.44	3	76	0220	6.3	98	67	131	101	87
DSR3-10	10	3.05	3	76	0120	3.0	59	36	90	65	55
DSR3-10	10	3.05	3	76	0180	4.8	93	57	121	91	78
DSR3-10	10	3.05	3	76	0220	6.3	108	71	144	104	91
DSR3-12	12	3.66	3	76	0120	3.0	70	41	104	75	64
DSR3-12	12	3.66	3	76	0180	4.8	104	63	144	104	91
DSR3-12	12	3.66	3	76	0220	6.3	119	78	164	124	111
DSR3-14	14	4.27	3	76	0120	3.0	81	47	115	86	74
DSR3-14	14	4.27	3	76	0180	4.8	115	71	164	124	111
DSR3-14	14	4.27	3	76	0220	6.3	130	82	184	144	131
DSR3-16	16	4.88	3	76	0120	3.0	92	53	126	96	85
DSR3-16	16	4.88	3	76	0180	4.8	126	82	184	144	131
DSR3-16	16	4.88	3	76	0220	6.3	141	94	204	164	151
DSR3-18	18	5.49	3	76	0120	3.0	103	59	139	106	95
DSR3-18	18	5.49	3	76	0180	4.8	137	86	204	171	159
DSR3-18	18	5.49	3	76	0220	6.3	152	100	234	191	179
DSR3-20	20	6.10	3	76	0120	3.0	114	66	150	117	105
DSR3-20	20	6.10	3	76	0180	4.8	148	94	224	181	169
DSR3-20	20	6.10	3	76	0220	6.3	163	107	254	211	199
DSR3-22	22	6.71	3	76	0120	3.0	125	73	166	129	117
DSR3-22	22	6.71	3	76	0180	4.8	159	104	244	201	189
DSR3-22	22	6.71	3	76	0220	6.3	174	113	274	231	219
DSR3-24	24	7.32	3	76	0120	3.0	136	81	178	141	129
DSR3-24	24	7.32	3	76	0180	4.8	170	112	264	221	219
DSR3-24	24	7.32	3	76	0220	6.3	185	121	294	251	239
DSR3-26	26	7.93	3	76	0120	3.0	147	89	190	153	141
DSR3-26	26	7.93	3	76	0180	4.8	181	120	284	241	239
DSR3-26	26	7.93	3	76	0220	6.3	196	129	314	271	259
DSR3-28	28	8.54	3	76	0120	3.0	158	97	202	165	153
DSR3-28	28	8.54	3	76	0180	4.8	192	130	304	261	259
DSR3-28	28	8.54	3	76	0220	6.3	207	139	334	291	279
DSR3-30	30	9.15	3	76	0120	3.0	169	105	214	177	165
DSR3-30	30	9.15	3	76	0180	4.8	203	136	324	281	279
DSR3-30	30	9.15	3	76	0220	6.3	218	145	354	311	299
DSR3-32	32	9.76	3	76	0120	3.0	180	113	226	189	177
DSR3-32	32	9.76	3	76	0180	4.8	214	148	344	301	299
DSR3-32	32	9.76	3	76	0220	6.3	229	157	374	331	319
DSR3-34	34	10.37	3	76	0120	3.0	191	121	238	201	189
DSR3-34	34	10.37	3	76	0180	4.8	225	159	364	321	319
DSR3-34	34	10.37	3	76	0220	6.3	240	168	394	351	339
DSR3-36	36	10.98	3	76	0120	3.0	202	129	250	213	201
DSR3-36	36	10.98	3	76	0180	4.8	236	169	384	341	339
DSR3-36	36	10.98	3	76	0220	6.3	251	178	414	371	359
DSR3-38	38	11.59	3	76	0120	3.0	213	137	262	225	213
DSR3-38	38	11.59	3	76	0180	4.8	247	179	404	361	359
DSR3-38	38	11.59	3	76	0220	6.3	262	188	434	391	379
DSR3-40	40	12.20	3	76	0120	3.0	224	145	274	237	225
DSR3-40	40	12.20	3	76	0180	4.8	258	189	424	381	379
DSR3-40	40	12.20	3	76	0220	6.3	273	198	454	411	399
DSR3-42	42	12.81	3	76	0120	3.0	235	153	286	249	237
DSR3-42	42	12.81	3	76	0180	4.8	269	199	434	401	399
DSR3-42	42	12.81	3	76	0220	6.3	284	208	464	431	419
DSR3-44	44	13.42	3	76	0120	3.0	246	161	298	261	249
DSR3-44	44	13.42	3	76	0180	4.8	280	209	444	411	419
DSR3-44	44	13.42	3	76	0220	6.3	295	218	474	441	439
DSR3-46	46	14.03	3	76	0120	3.0	257	169	310	273	261
DSR3-46	46	14.03	3	76	0180	4.8	291	219	454	421	439
DSR3-46	46	14.03	3	76	0220	6.3	306	228	484	451	459
DSR3-48	48	14.64	3	76	0120	3.0	268	177	322	285	273
DSR3-48	48	14.64	3	76	0180	4.8	302	229	464	431	459
DSR3-48	48	14.64	3	76	0220	6.3	317	238	494	461	479
DSR3-50	50	15.25	3	76	0120	3.0	279	185	334	297	285
DSR3-50	50	15.25	3	76	0180	4.8	313	239	474	441	479
DSR3-50	50	15.25	3	76	0220	6.3	328	248	504	471	499
DSR3-52	52	15.86	3	76	0120	3.0	290	193	346	309	297
DSR3-52	52	15.86	3	76	0180	4.8	324	249	484	451	499
DSR3-52	52	15.86	3	76	0220	6.3	339	258	514	481	519
DSR3-54	54	16.47	3	76	0120	3.0	301	201	358	321	309
DSR3-54	54	16.47	3	76	0180	4.8	335	259	494	461	519
DSR3-54	54	16.47	3	76	0220	6.3	350	268	524	491	539
DSR3-56	56	17.08	3	76	0120	3.0	312	209	370	333	321
DSR3-56	56	17.08	3	76	0180	4.8	346	269	504	471	539
DSR3-56	56	17.08	3	76	0220	6.3	361	278	534	501	559
DSR3-58	58	17.69	3	76	0120	3.0	323	217	382	345	333
DSR3-58	58	17.69	3	76	0180	4.8	357	279	514	481	559
DSR3-58	58	17.69	3	76	0220	6.3	372	288	544	511	579
DSR3-60	60	18.30	3	76	0120	3.0	334	225	394	357	345
DSR3-60	60	18.30	3	76	0180	4.8	368	289	524	491	579
DSR3-60	60	18.30	3	76	0220	6.3	383	298	554	521	599
DSR3-62	62	18.91	3	76	0120	3.0	345	233	406	369	357
DSR3-62	62	18.91	3	76	0180	4.8	379	299	534	501	599
DSR3-62	62	18.91	3	76	0220	6.3	394	308	564	531	619
DSR3-64	64	19.52	3	76	0120	3.0	356	241	418	381	369
DSR3-64	64	19.52	3	76	0180	4.8	390	309	544	511	619
DSR3-64	64	19.52	3	76	0220	6.3	405	318	574	541	639
DSR3-66	66	20.13	3	76	0120	3.0	367	249	430	393	381
DSR3-66	66	20.13	3	76	0180	4.8	401	319	554	521	639
DSR3-66	66	20.13	3	76	0220	6.3	416	328	584	551	659
DSR3-68	68	20.74	3	76	0120	3.0	378	257	442	405	393
DSR3-68	68	20.74	3	76	0180	4.8	412	329	564	531	659
DSR3-68	68	20.74	3	76	0220	6.3	427	338	594	561	679
DSR3-70	70	21.35	3	76	0120	3.0	389	265	454	417	405
DSR3-70	70	21.35	3	76	0180	4.8	423	339	574	541	679
DSR3-70	70	21.35	3	76	0220	6.3	438	348	604	571	699
DSR3-72	72	21.96	3	76	0120	3.0	400	273	466	429	417
DSR3-72	72	21.96	3	76	0180	4.8	434	349	584	551	699
DSR3-72	72	21.96	3	76	0220	6.3	449	358	614	581	719
DSR3-74	74	22.57	3	76	0120	3.0	411	281	478	441	429
DSR3-74	74	22.57	3	76	0180	4.8	445	359	594	561	719
DSR3-74	74	22.57	3	76	0220	6.3	460	368	624	591	739
DSR3-76	76	23.18	3	76	0120	3.0	422	289	490	453	441
DSR3-76	76	23.18	3	76	0180	4.8	456	369	604	571	739
DSR3-76	76	23.18	3	76	0220	6.3	471	378	634	601	759
DSR3-78	78	23.79	3	76	0120	3.0	433	297	502	465	453
DSR3-78	78	23.79	3	76	0180	4.8	467	379	614	581	759
DSR3-78	78	23.79	3	76	0220	6.3	482	388	644	611	779
DSR3-80	80	24.40	3	76	0120	3.0	444	305	514	477	465
DSR3-80	80	24.40	3	76	0180	4.8	478	389	624	591	779
DSR3-80	80	24.40	3	76	0220	6.3	493	398	654	621	799
DSR3-82	82	25.01	3	76	0120	3.0	455	313	526	489	477
DSR3-82	82	25.01	3	76	0180	4.8	489	399	634	601	799
DSR3-82	82	25.01	3	76	0220	6.3	504	408	664	631	819
DSR3-84	84	25.62	3	76	0120	3.0	466	321	538	501	489
DSR3-84	84	25.62	3	76	0180	4.8	500	409	644	611	819
DSR3-84	84	25.62	3	76	0220	6.3	515	418	674	641	839
DSR3-86	86	26.23	3	76	0120	3.0	477	329	550	513	501
DSR3-86	86	26.23	3	76	0180	4.8	511	419	654	621	839
DSR3-86	86	26.23	3	76	0220	6.3	526	428	684	651	859
DSR3-88	88	26.84	3	76	0120	3.0	488	337	562	525	513
DSR3-88	8										

DSR3 or SM3 - Steel												
Catalog Number	Nominal height	Section	Wall thickness	Weight	EPA rating (mpg)	20' Ht	30' Ht	40' Ht	50' Ht	60' Ht	70' Ht	80' Ht
DSR3-8	8	2.44	3	76	0120	3.0	49	31	79	59	50	37
DSR3-8	8	2.44	3	76	0180	4.8	83	58	117	90	75	56
DSR3-8	8	2.44	3	76	0220	6.3	98	67	131	101	87	77
DSR3-10	10	3.05	3	76	0120	3.0	59	36	90	65	55	42
DSR3-10	10	3.05	3	76	0180	4.8	93	57	121	91	78	61
DSR3-10	10	3.05	3	76	0220	6.3	108	71	144	104	91	78
DSR3-12	12	3.66	3	76	0120	3.0	70	41	104	75	64	50
DSR3-12	12	3.66	3	76	0180	4.8	104	63	144	104	91	78
DSR3-12	12	3.66	3	76	0220	6.3	119	78	164	124	111	91
DSR3-14	14	4.27	3	76	0120	3.0	81	47	115	86	75	61
DSR3-14	14	4.27	3	76	0180	4.8	115	71	164	124	111	91
DSR3-14	14	4.27	3	76	0220	6.3	130	82	184	144	131	111
DSR3-16	16	4.88	3	76	0120	3.0	92	53	126	96	85	71
DSR3-16	16	4.88	3	76	0180	4.8	126	82	184	144	131	111
DSR3-16	16	4.88	3	76	0220	6.3	141	94	204	164	151	131

DSR3 or SM3 - Steel

DSR3 (aluminum) SM3 (steel)

Made from a 3\"/>

DSR3 (aluminum) SM3 (steel)

Made from a 3\"/>

DSR3 (aluminum) SM3 (steel)

Made from a 3\"/>

DSR3 (aluminum) SM3 (steel)

POLES

DOMUS SMALL SERIES

DAR3 (aluminum) DSR3 (steel)		AM3 (aluminum) SM3 (steel)		DAR3 or AM3 - Aluminum												
3" (76 mm)		3" (76 mm)		Catalog Number	Nominal height	Section	Wall thickness	Weight	EPA rating (lm/ft)	20' Ht	30' Ht	40' Ht	50' Ht	60' Ht		
	Typical location for optional R12 (except with SC2 mounting)	DAR3-8	AM3-8	8	2.44	3	76	0120	3.0	25	11	4.3	3.6	2.6		
		DAR3-8	AM3-8	8	2.44	3	76	0220	6.3	45	15	8.5	7.9	6.7	5.0	
		DAR3-10	AM3-10	10	3.05	3	76	0120	3.0	27	12	3.7	2.7	2.1	1.5	
	Typical bolt penetration	DAR3-10	AM3-10	10	3.05	3	76	0180	4.8	39	18	6.9	5.1	4.2	3.1	
		DAR3-12	AM3-12	12	3.66	3	76	0120	3.0	30	13	4.8	3.5	2.7	2.0	
		DAR3-12	AM3-12	12	3.66	3	76	0180	4.8	44	20	8.1	6.3	5.1	3.9	
	Typical bolt penetration	DAR3-14	AM3-14	14	4.27	3	76	0120	3.0	32	14	5.1	3.8	2.9	2.1	
		DAR3-14	AM3-14	14	4.27	3	76	0180	4.8	46	21	9.0	7.0	5.7	4.3	
		DAR3-16	AM3-16	16	4.88	3	76	0120	3.0	34	15	5.5	4.1	3.1	2.3	1.7
	Typical bolt penetration	DAR3-16	AM3-16	16	4.88	3	76	0180	4.8	50	23	10.0	7.9	6.4	4.8	
		DAR3-18	AM3-18	18	5.49	3	76	0120	3.0	36	16	6.0	4.5	3.4	2.5	1.9
		DAR3-18	AM3-18	18	5.49	3	76	0180	4.8	52	24	10.4	8.2	6.6	5.0	3.7

F/W: Wall thickness

Both circle
5/16" to 6-1/2" ø
(140 to 165 mm)

6-1/2" (165 mm)

10 1/4" (264 mm) 10 1/4" (264 mm)

These poles do not accommodate a ballast.

DA53 (aluminum) **DS53 (steel)**

3" (76 mm) 3" (76 mm)

30' (9144 mm) 30' (9144 mm)

20' (6096 mm) 20' (6096 mm)

18 1/4" (465 mm) 18 1/4" (465 mm)

20' (6096 mm) 20' (6096 mm)

30' (9144 mm) 30' (9144 mm)

20' (6096 mm) 20' (6096 mm)

18 1/4" (465 mm) 18 1/4" (465 mm)

20' (6096 mm) 20' (6096 mm)

30' (9144 mm) 30' (9144 mm)

20' (6096 mm) 20' (6096 mm)

18 1/4" (465 mm) 18 1/4" (465 mm)

20' (6096 mm) 20' (6096 mm)

30' (9144 mm) 30' (9144 mm)

20' (6096 mm) 20' (6096 mm)

18 1/4" (465 mm) 18 1/4" (465 mm)

20' (6096 mm) 20' (6096 mm)

30' (9144 mm) 30' (9144 mm)

20' (6096 mm) 20' (6096 mm)

18 1/4" (465 mm) 18 1/4" (465 mm)

20' (6096 mm) 20' (6096 mm)

30' (9144 mm) 30' (9144 mm)

20' (6096 mm) 20' (6096 mm)

18 1/4" (465 mm) 18 1/4" (465 mm)

DS63 (aluminum) DA63 (steel)	AM63 (aluminum) SM63 (steel)	
DA63 or AM63 - Aluminum		
DA63-8	AM63-8	8 2.44 x 3 76 0125 3.2 58 26 91 72 61 4.7
DA63-8	AM63-8	8 2.44 x 3 76 0250 6.3 105 30 170 136 116 9.0
DA63-10	AM63-10	10 3.05 x 3 76 0125 3.2 61 28 63 50 41 5.0
DA63-10	AM63-10	10 3.05 x 3 76 0250 6.3 112 31 183 144 124 9.1
DA63-12	AM63-12	12 3.66 x 3 76 0125 3.2 64 29 41 103 2.4 17
DA63-12	AM63-12	12 3.66 x 3 76 0250 6.3 79 34 172 144 124 9.2
DA63-14	AM63-14	14 4.27 x 3 76 0125 3.2 66 30 20 14 11 —
DA63-14	AM63-14	14 4.27 x 3 76 0250 6.3 86 36 3.8 28 2.2 1.6
DA63-16	AM63-16	16 4.88 x 3 76 0125 3.2 67 30 15 10 11 —
DA63-16	AM63-16	16 4.88 x 3 76 0250 6.3 82 31 11 2.3 1.7 1.1
DA63-16	AM63-16	16 4.88 x 3 76 0125 3.2 69 31 11 — — —
DA63-16	AM63-16	16 4.88 x 3 76 0250 6.3 85 39 25 17 11 —
	</	

DSR3 (aluminum) SM3 (steel)

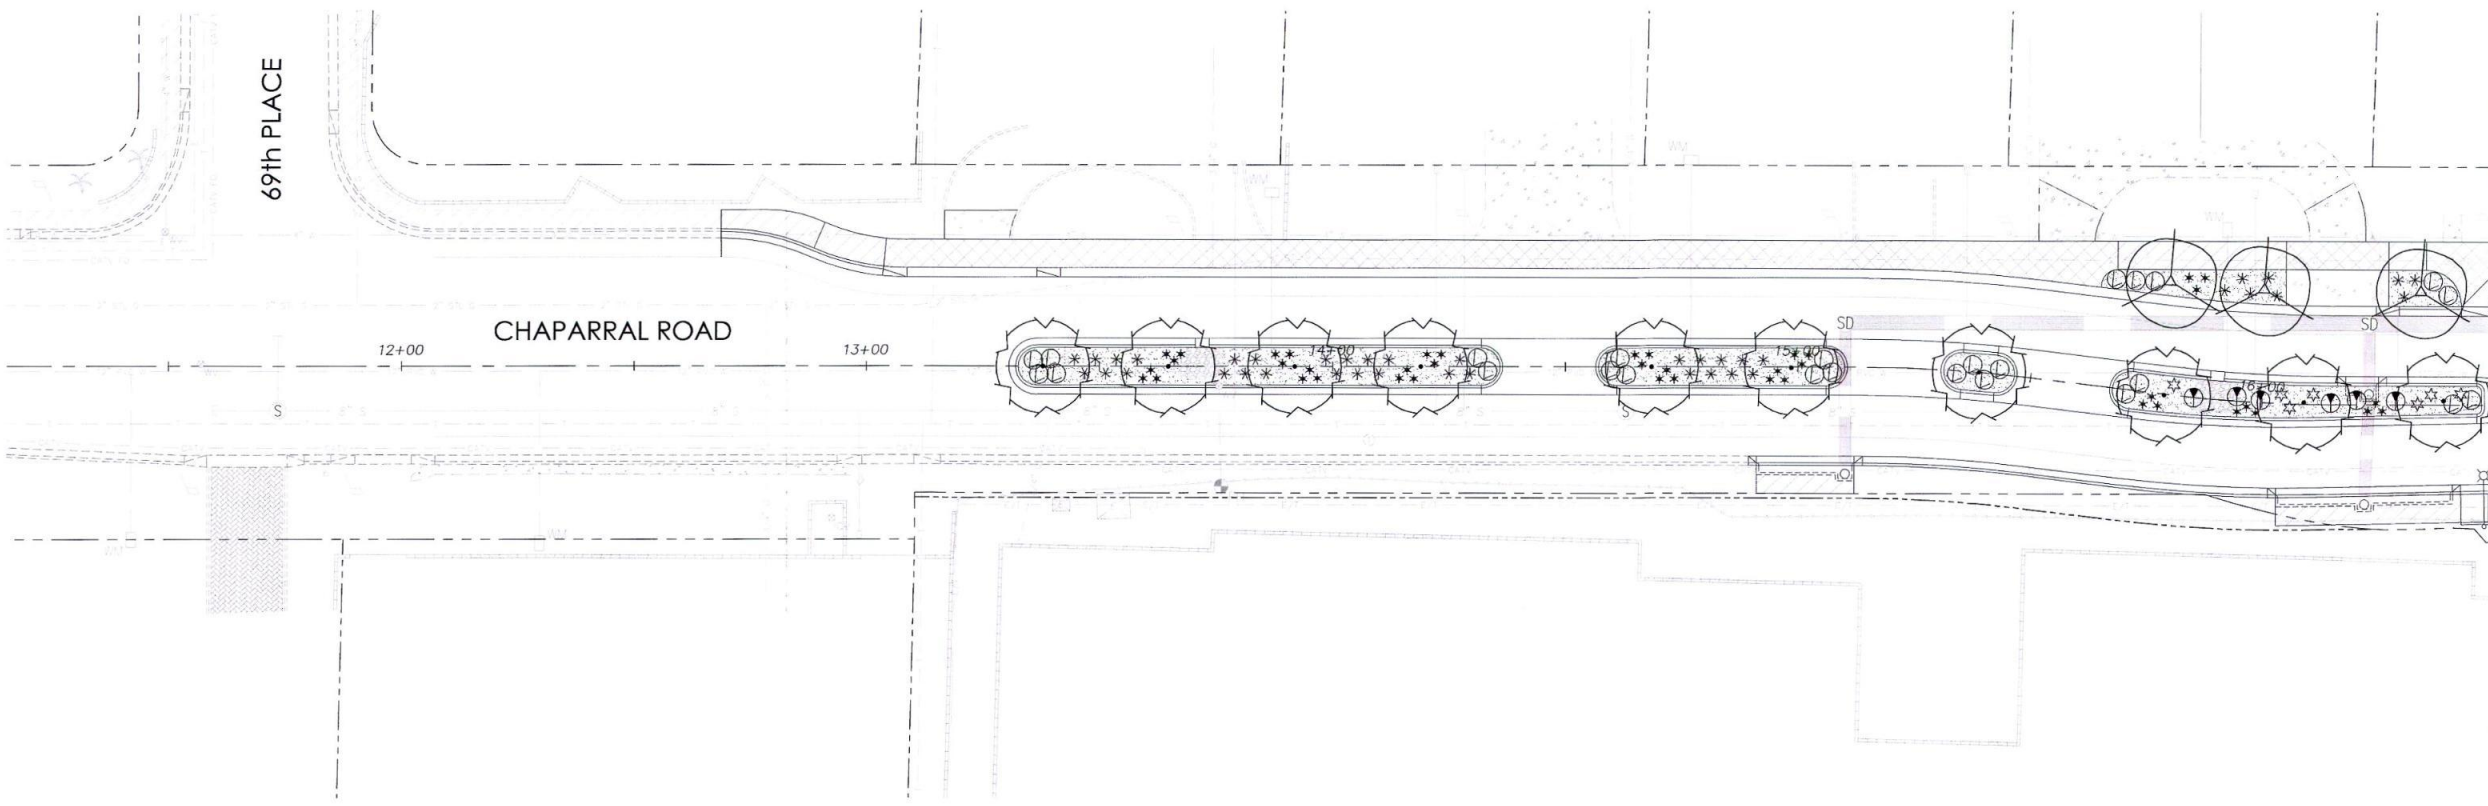


PLANT LEGEND

SYMBOL	BOTANICAL NAME:	COMMON NAME:	SIZE *	CAL.	QTY
TREES					
	Quercus virginiana	Southern Live Oak	24" Box	2" min.	17
	Olneya tesota	Ironwood	48" Box	8"	1
	Parkinsonia x 'Desert Museum'	Desert Museum Palo Verde	24" Box	2" min.	8
* TRUNK CALIPERS MUST BE NO LESS THAN 2" DIAMETER AND MUST BE SINGLE TRUNK					
SHRUBS					
	Agave parryi v. parryi Estrella	Agave Parryi Estrella	5 gal.		37
	Aloe x 'Blue Elf'	Blue Elf Aloe	3 gal.		56
	Eurphorbia antispyllitica	Candelilla	5 gal.		19
	Hesperaloe parviflora 'Perpa'	Brakelights	5 gal.		71
	Lantana x 'New Gold'	New Gold Lantana	1 gal.		120
	Lantana x 'Dallas Red'	Dallas Red Lantana	1 gal.		13
	Nolina microcarpa	Bear Grass	5 gal.		4
	Existing Trees & Shrubs				
	Decomposed Granite (DG) 2" Depth Color: Express Brown* Size: 1/2" Minus				635 S.Y.

MATCH LINE - SEE BELOW LEFT

MATCH LINE - ABOVE RIGHT

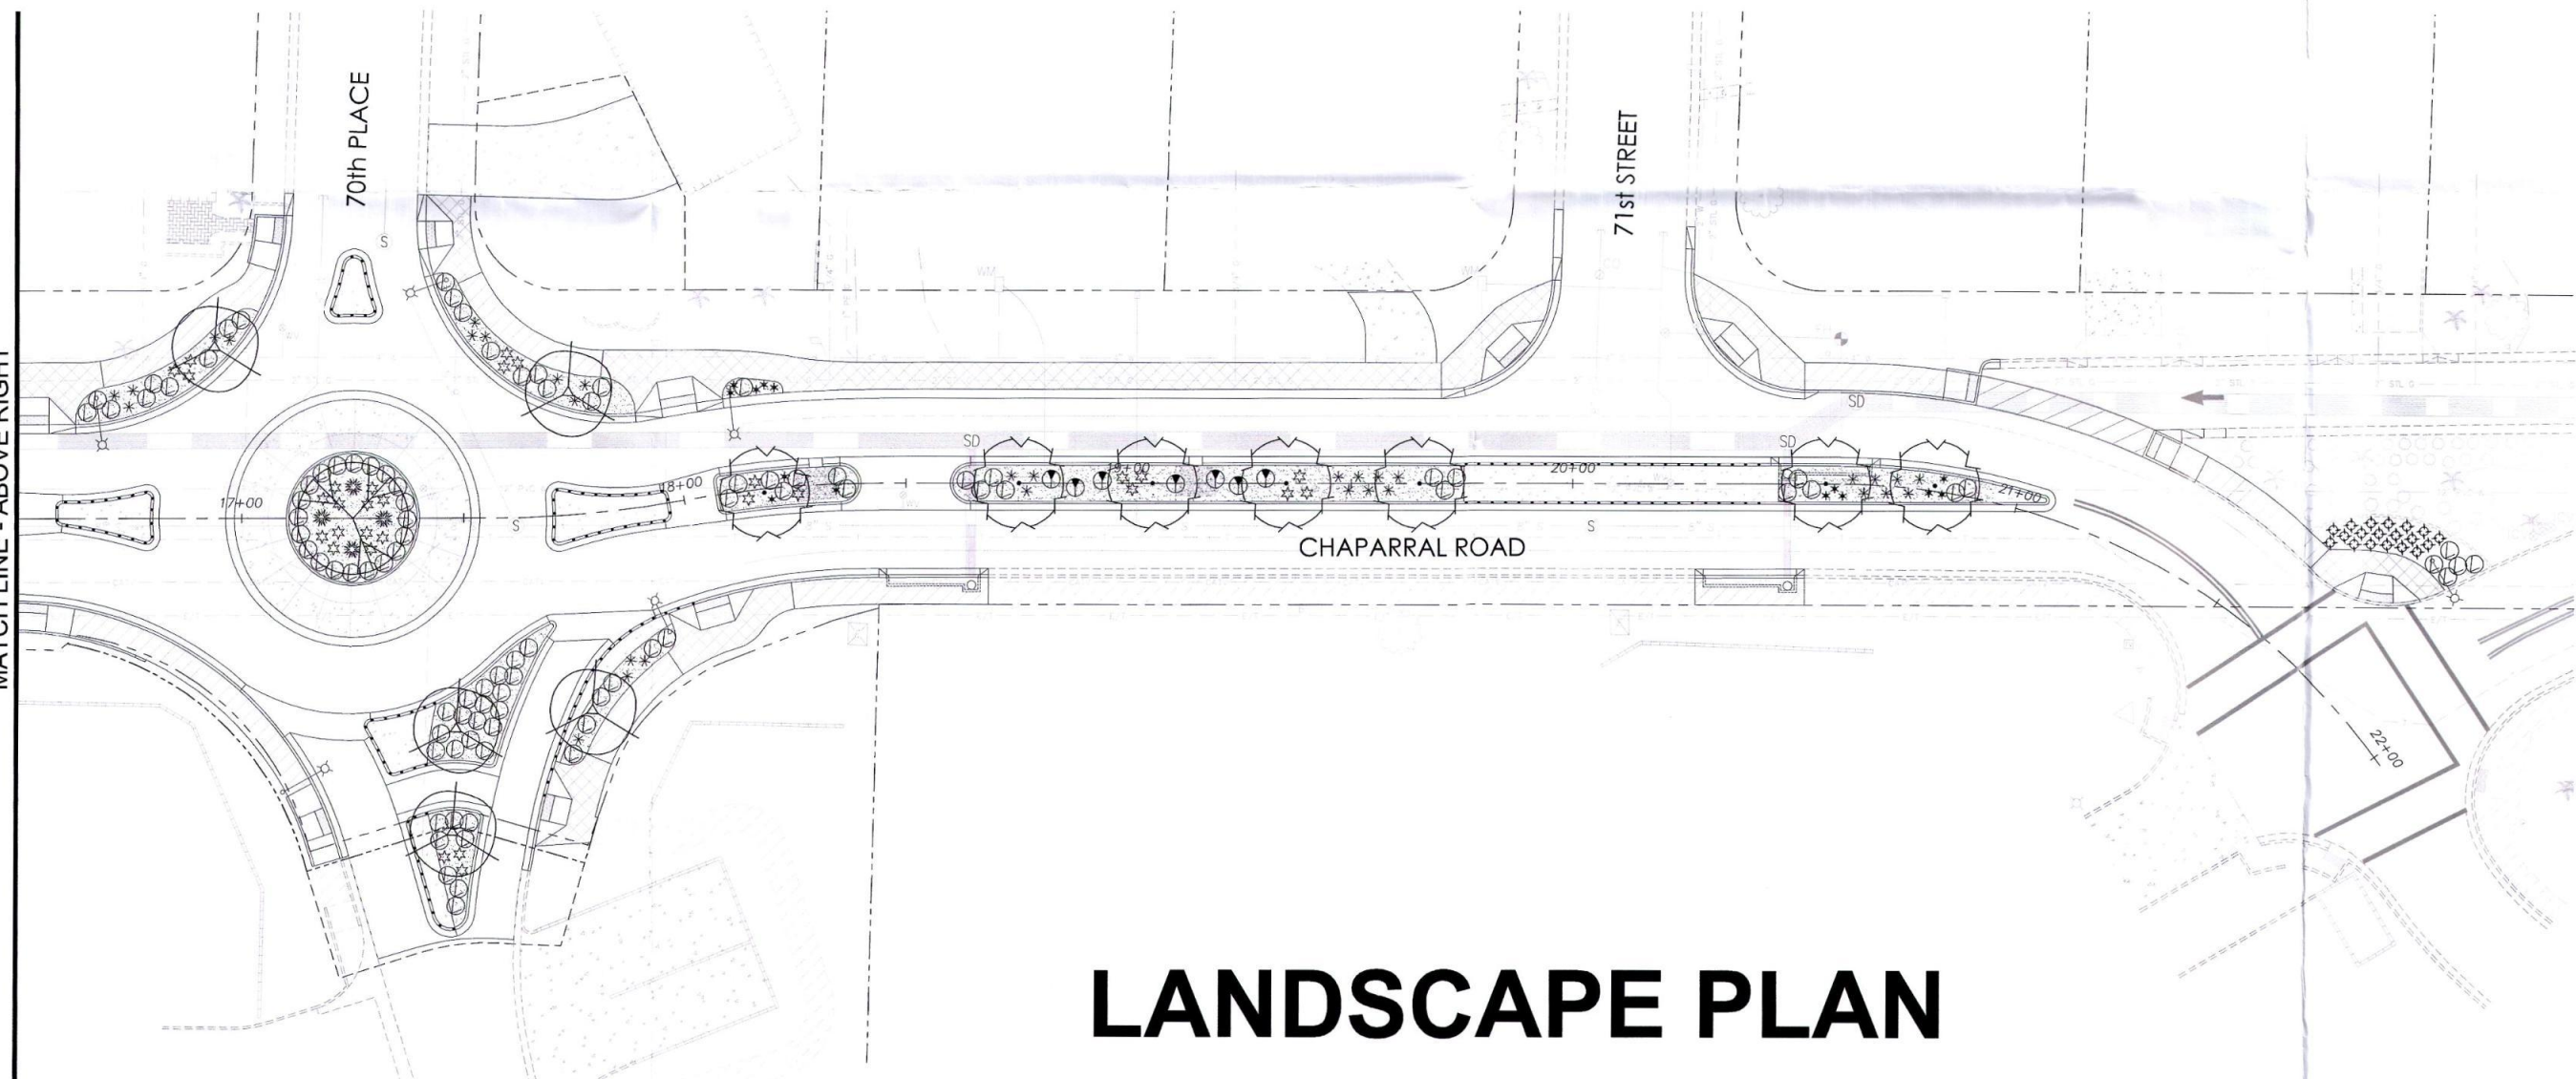

LANDSCAPE PLAN

CHAPARRAL ROAD

69TH PLACE TO SCOTTSDALE ROAD

Scale 1" = 20'

0' 10' 20' 40'

APPROVED
11-19-2015
DATE

STIPULATION SET
RETAIN FOR RECORDS

Gavan & Barker
inc.
Civil Engineering &
Landscape Architecture

CITY OF SCOTTSDALE

48-DR-2015
9/18/15



CONTEXT AERIAL WITH PROPOSED ROADWAY IMPROVEMENTS

CHAPARRAL ROAD

69TH PLACE TO SCOTTSDALE ROAD

STIPULATION SET
RETAIN FOR RECORDS

Gavan
& Barker
Inc.
Civil Engineering &
Landscape Architecture

CITY
OF
SCOTTSDALE
48-DR-2015
9/18/15