

THE USE AND PUBLICATION OF THESE PLANS, SPECIFICATIONS AND DESIGNS SHALL BE RESTRICTED TO THE ORIGINAL SITE AND PHASE FOR WHICH THEY WERE PREPARED AND TITLE THERETO REMAINS IN THE LANDSCAPE ARCHITECTS USE WITHOUT WRITTEN CONSENT OF THE LANDSCAPE ARCHITECT IS PROHIBITED. VISUAL CONTACT CONSTITUTES ACCEPTANCE OF THESE RESTRICTIONS.

Plant Legend

Trees

Symbol	Botanical name	Common Name	Size	Quantity
	Dasyliirion longissimum ++	Mexican Grass Tree	20 gal	7
	Pachycereus marginatus ++	Mexican Fencepost	Transplanted	2
	Ulmus parvifolia 'True Green'	Chinese Elm	36" box	6

Vines and Espaliers

Symbol	Botanical name	Common Name	Size	Quantity
	Gelsemium sempervirens - espalier	Carolina Jessamine	5 gal	13
	Gelsemium sempervirens - staked	Carolina Jessamine	5 gal	6
	Tecoma capensis - espalier	Cape Honeysuckle	5 gal	5

Cactus and Succulents

Symbol	Spacing	Botanical name	Common Name	Size	Quantity
	--	Agave desmettiana ++	Smooth Agave	15 gal	8
	30" O.C.	Aloe striata ++	Coral Aloe	1 gal	10
	30" O.C.	Bulbine frutescens ++	No Common Name	1 gal	18
	36" O.C.	Euphorbia rigida ++	Yellow Spurge	1 gal	23
	36" O.C.	Lantana x 'New Gold'	No Common Name	1 gal	5
	36" O.C.	Pedilanthus macrocarpus	Slipper Plant	5 gal	17
	30" O.C.	Portulacaria afra ++	Elephant Food	1 gal	41
	--	Tecoma stans	Yellow Bells	5 gal	8

- Notes
1. All plant material designated with (++) shall be planted with cactus and succulent back fill mix (see planting specifications).
 2. All plant material designated with (***) shall be planted with acid loving plant back fill mix (see planting specifications)
 3. All individual shrubs @ slope conditions are to be underplanted with ground cover to match adjacent plant symbol.

71-SA-15
STIPULATION SET
RETAIN FOR RECORDS
APPROVED
10-8-15
DATE INITIALS
* Revision to plant
palette only

burton
Landscape Architecture Studio
307 S Cedros Solana Beach Ca 92075
858 794 7204 T 858 794 7207 F
www.burton-studio.com



#71-SA-2015
COTTONWOODS
RESORT & SUITES -
CONFERENCE
CENTER
6180 NORTH SCOTTSDALE RD,
SCOTTSDALE AZ 85253

PROJECT NO. 14192

REV	DATE	REASON
NO.	ISSUED	
C	08/26/15	PR 2-1 PERMIT RESUBMITTAL


PERMIT SUBMITTAL-CP2

Sheet Title
Landscape
Planting
Legend

Sheet No.
LP-0.01-02

3616.15-1

THE USE AND PUBLICATION OF THESE PLANS, SPECIFICATIONS AND DESIGNS SHALL BE RESTRICTED TO THE ORIGINAL SITE AND PHASE FOR WHICH THEY WERE PREPARED AND TITLE THERETO REMAINS IN THE LANDSCAPE ARCHITECT'S USE WITHOUT WRITTEN CONSENT OF THE LANDSCAPE ARCHITECT. VISUAL CONTACT CONSTITUTES ACCEPTANCE OF THESE RESTRICTIONS.

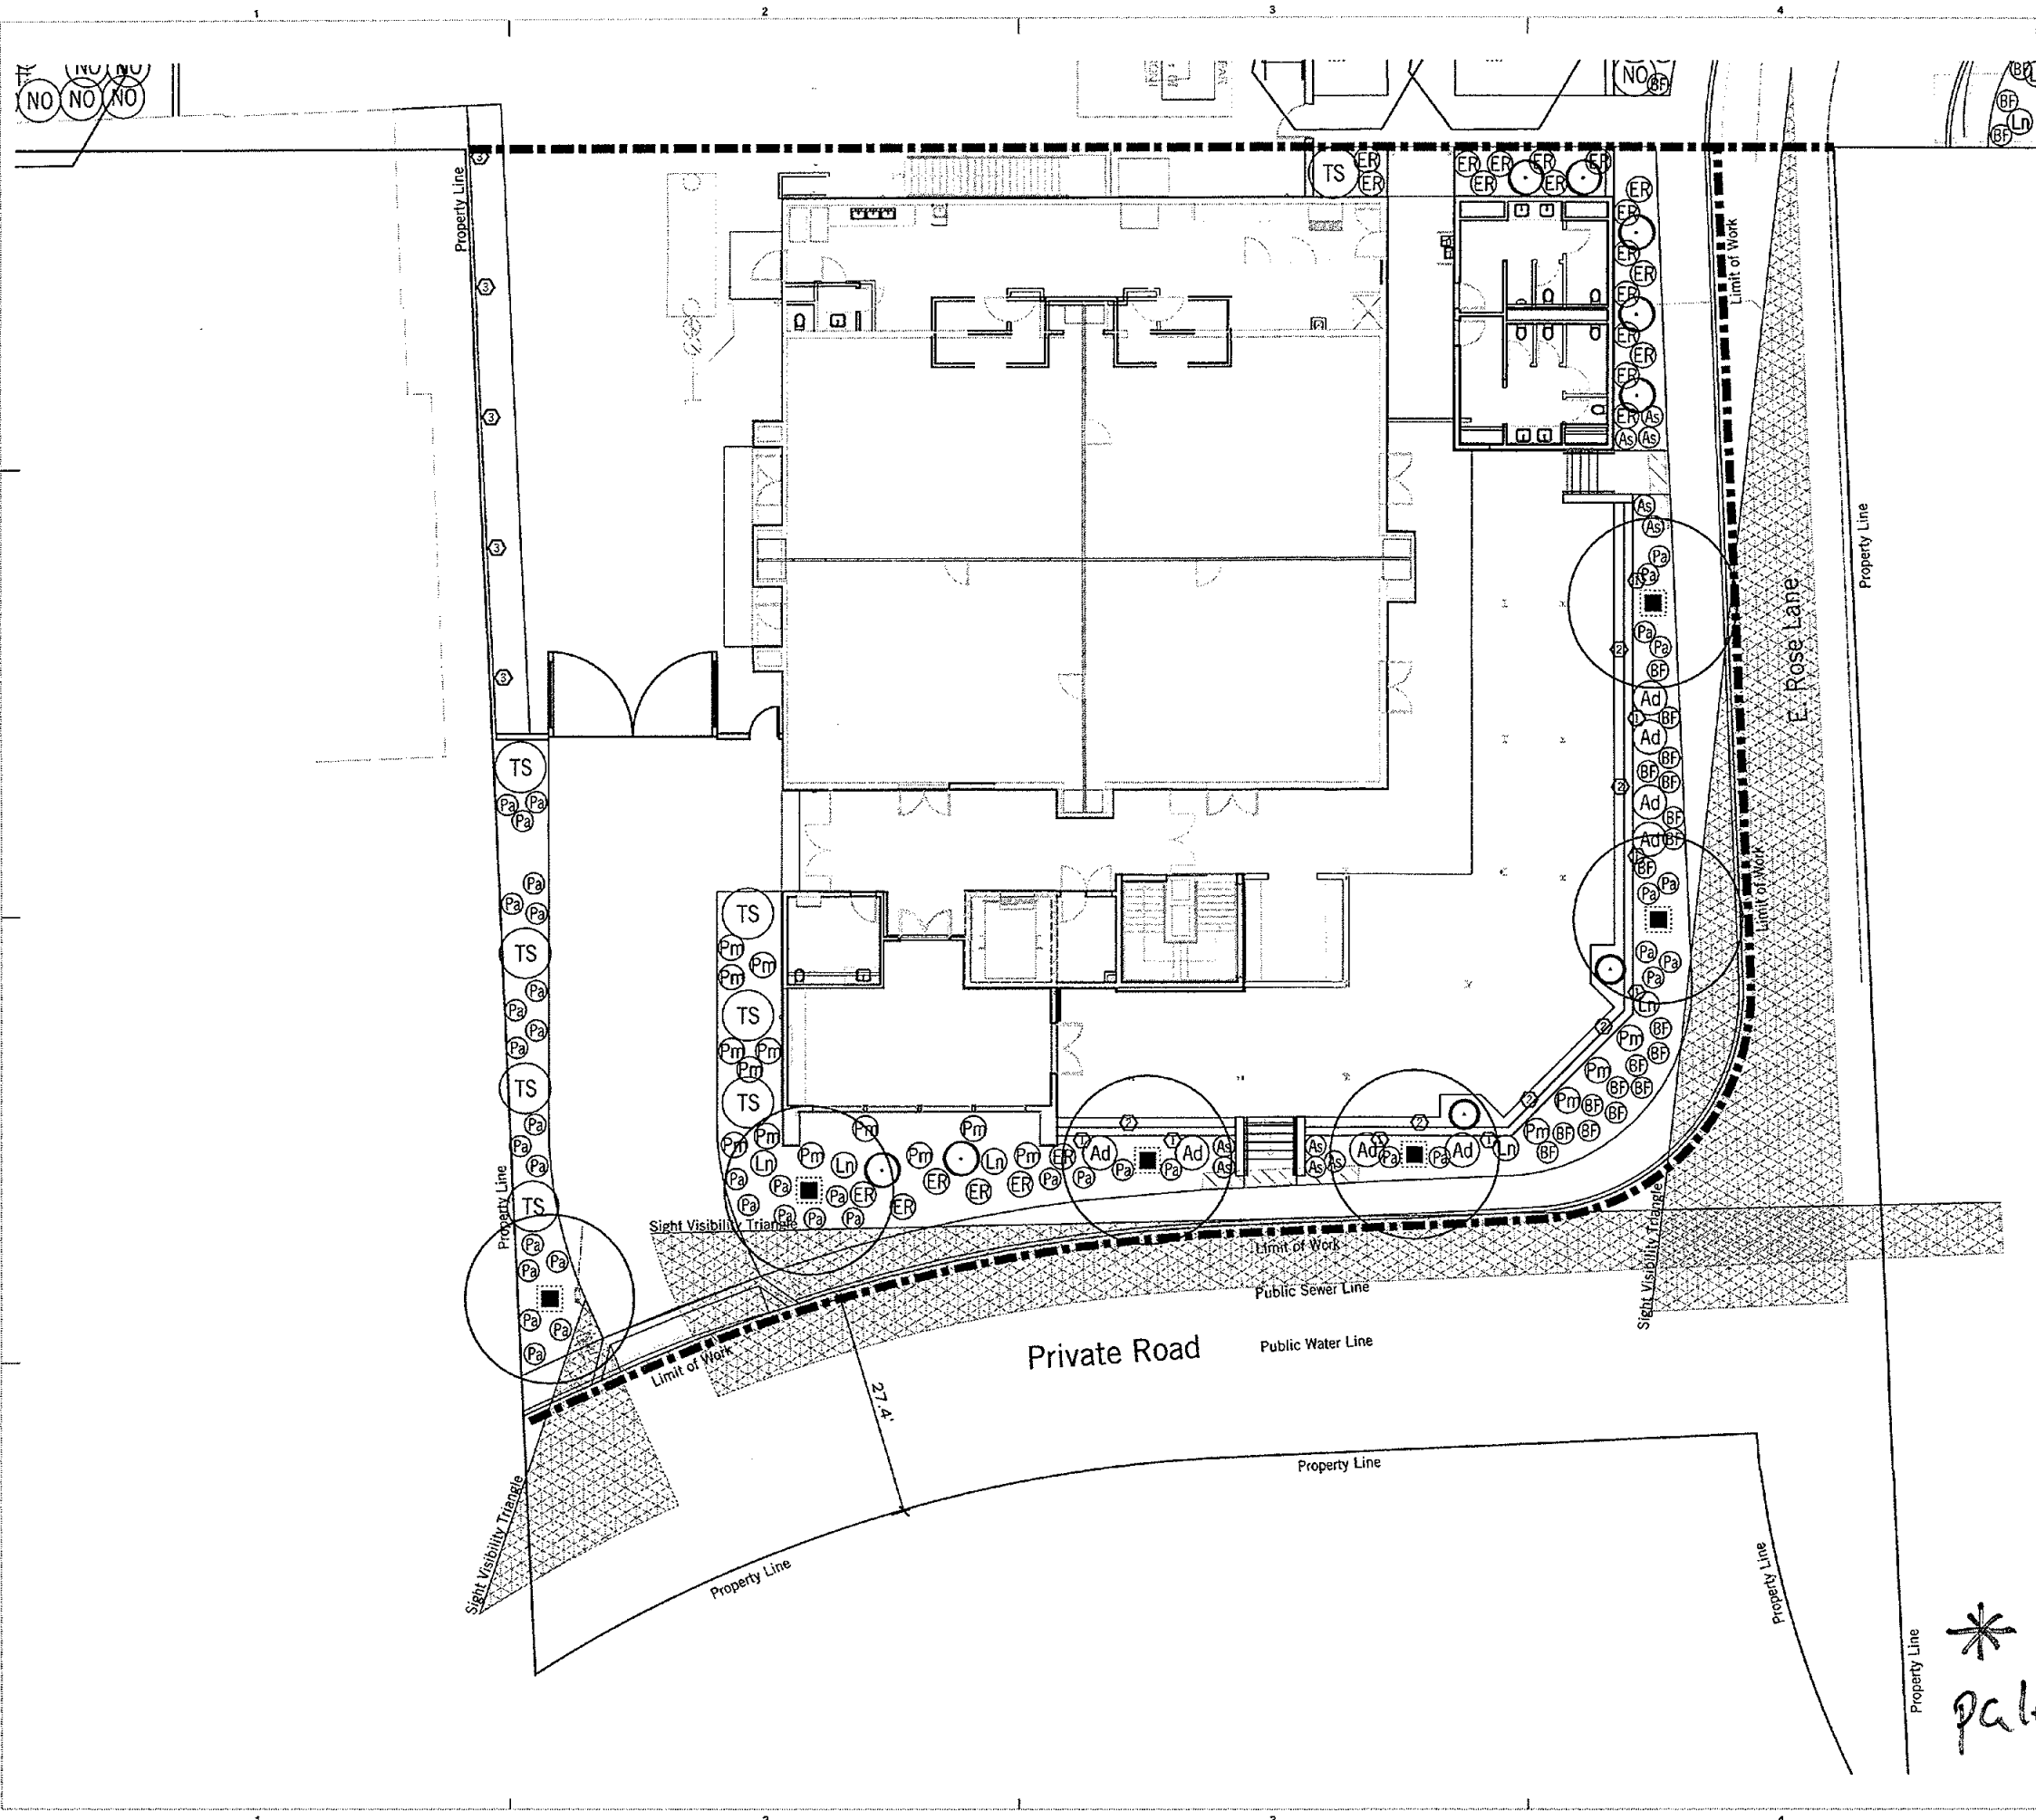


71-54-15
STIPULATION SET
RETAIN FOR RECORDS
APPROVED
10.8.15
DATE INITIALS
* Revision to plant
palette only

burton
Landscape Architecture Studio
307 S Cedros Solana Beach Ca 92075
858 794 7204 T 858 794 7207 F
www.burton-studio.com



Expires: 30 Sep 17

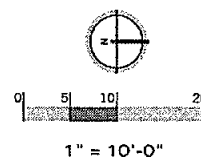

1" = 10'-0"

#71-SA-2015
COTTONWOODS
RESORT & SUITES -
CONFERENCE
CENTER

8160 NORTH SCOTTSDALE RD.
SCOTTSDALE AZ 85253

PROJECT NO. 14192

REV. NO.	DATE	ISSUED	REASON
C	08/28/15		PR 2-1 PERMIT RESUBMITTAL

PERMIT SUBMITTAL-CP2

Sheet Title
Landscape
Planting Plan

Sheet No.
LP-1.01-02

3616.15-1

CONFERENCE CENTER ROOF PLANS (REFERENCE)

GROUND FLOOR AREA PLAN (PROPOSED TRELLIS)

Area Legend


- SOLID SHADE
- TRELLIS

1) AREA OF PATIO	= 1,930 SF
ROOFED PATIO	= 912 SF
TRELLIS = (554 SF + 378 SF)	= 932 SF
TOTAL	= 2,862 SF
2) PERCENTAGE SHADED AREA OF PATIO	
SOLID ROOF	= 1,930 SF
TRELLIS = 912 SF * 16%	= 146 SF
(1,930 + 146) SF / 2,842 SF	= 73 %


TRELLIS: ANGLED INFILL MEMBERS
(PERMITTED)




TRELLIS: STRAIGHT INFILL MEMBERS
(PROPOSED)

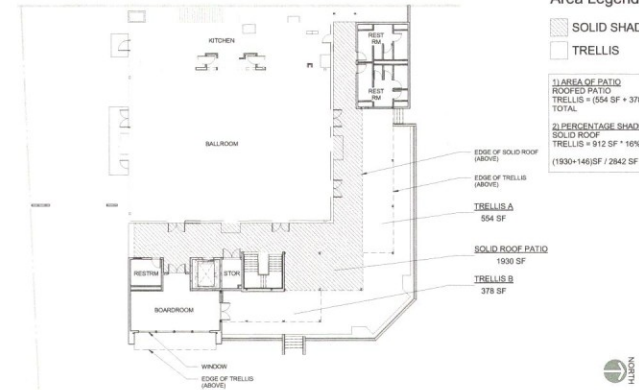

TRELLIS DETAIL - ANGLED INFILL (PERMITTED)

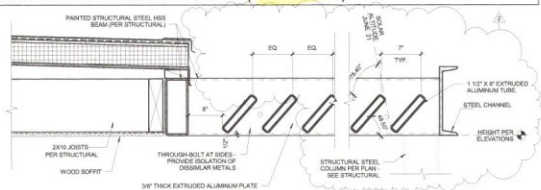

ALT. TRELLIS DETAIL - STRAIGHT INFILL (PROPOSED)

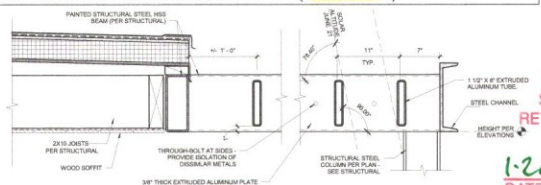


71-54-15
STIPULATION SET
RETAIN FOR RECORDS
APPROVED

1-26-16
DATE INITIALS


* Revision only
SHEET 1 OF 3

TRELLIS: ANGLED INFILL MEMBERS
(PERMITTED)



11:00 AM WINTER SOLSTICE

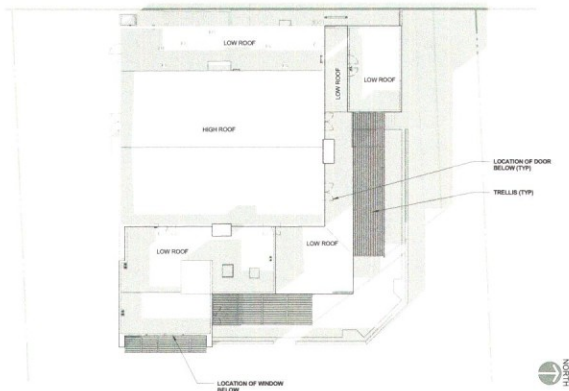

3:00 PM WINTER SOLSTICE

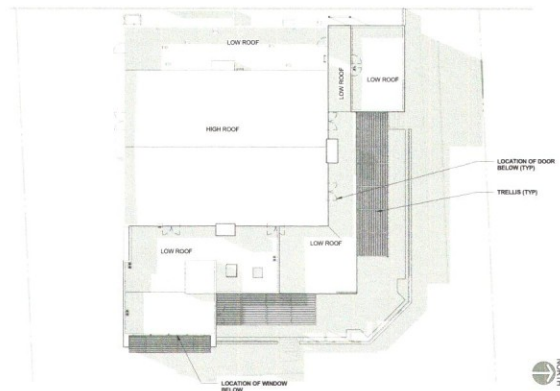


TRELLIS: STRAIGHT INFILL MEMBERS
(PROPOSED)

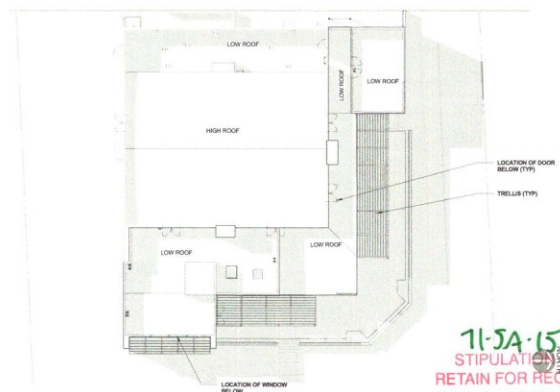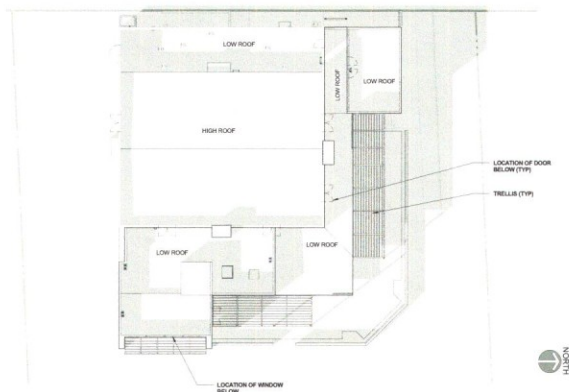


TRELLIS: ANGLED INFILL MEMBERS
(PERMITTED)

11:00 AM SUMMER SOLSTICE

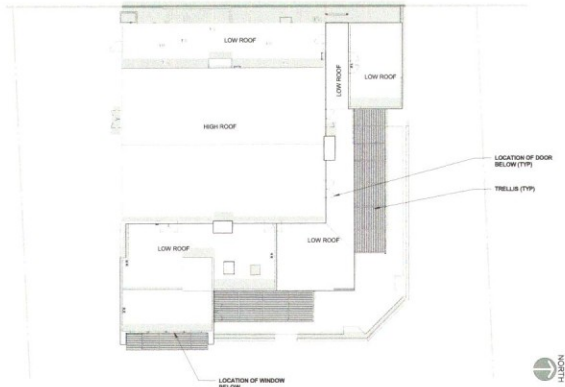

3:00 PM SUMMER SOLSTICE

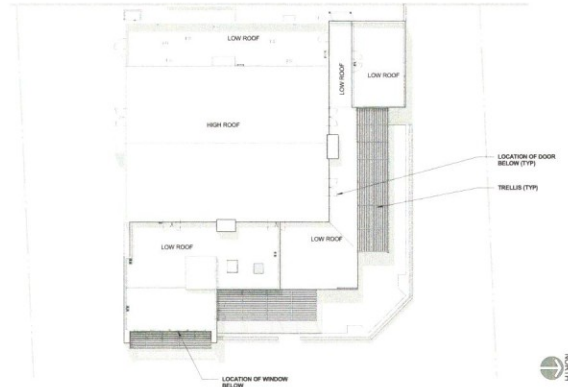

TRELLIS: STRAIGHT INFILL MEMBERS
(PROPOSED)

