
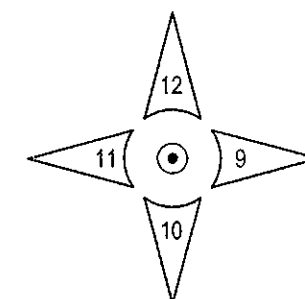
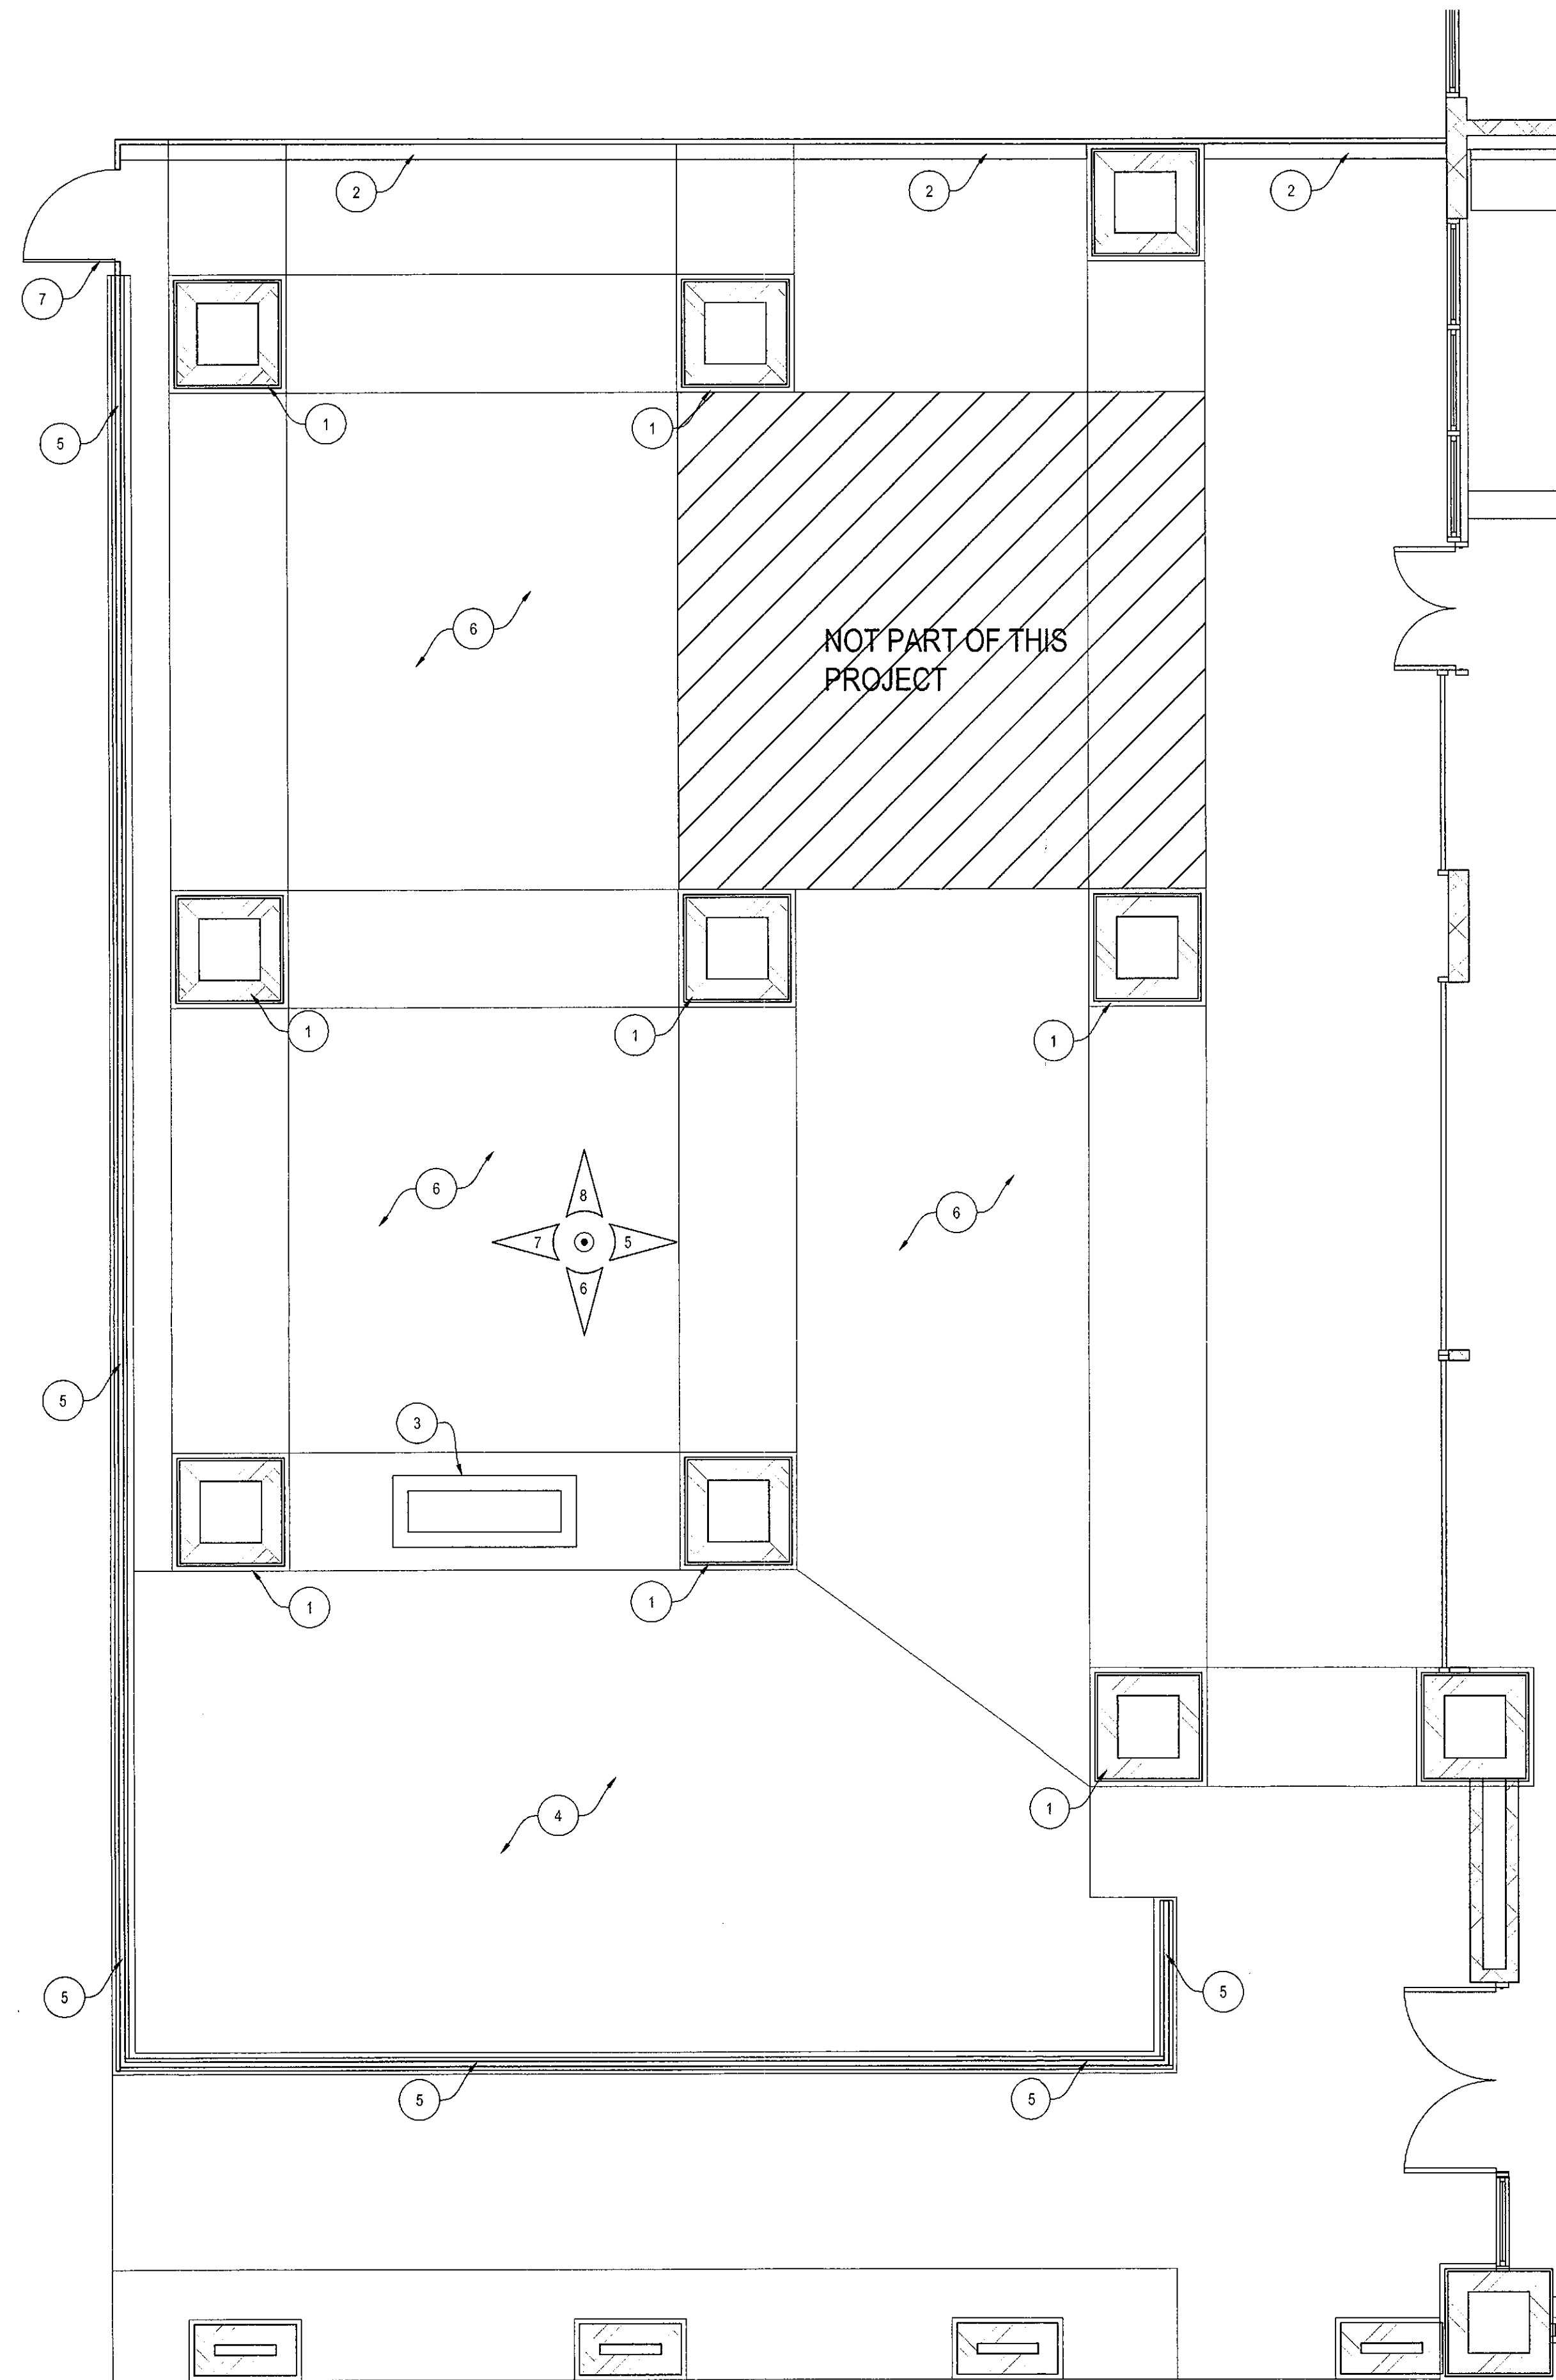


Full Size

8.5 x 11

11 x 17

(site plan, landscape, elevations)

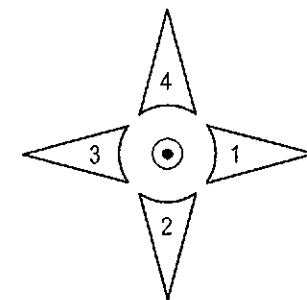

5 PATIO FLOOR PLAN
1/8" = 1'-0"



STIPULATION SET
RETAIN FOR RECORDS
APPROVED
5/24/2016 Tg
DATE INITIALS


arc one
associates LLC
1427 N. 3rd Street
Phoenix, Arizona 85004
Phone: 602 241 7871
Fax: 602 241 7874
info@arconeassociates.com

SONATAS
10050 N SCOTTSDALE RD SUITE 127
SCOTTSDALE, ARIZONA 85253

design: RDO
drawn: JO
check: JDO

revisions:

COPYRIGHT 2013, ALL RIGHTS RESERVED
arc one associates, LLC.
THIS DRAWING IS AN INSTRUMENT OF SERVICE.
IT IS THE PROPERTY OF arc one associates, LLC.
AND MAY NOT BE REPRODUCED, COPIED, OR CHANGED
HERE, WITHOUT PERMISSION OF THE ARCHITECT.

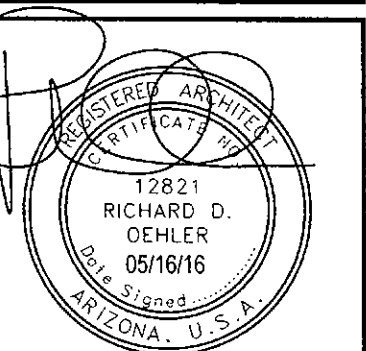

EXPIRES 12/31/18
date: 05/16/16

SHEET

CP100

of
PROJECT: A0260316

1 PATIO FLOOR PLAN KEYNOTES