

Full Size


8.5 x 11

11 x 17

(site plan, landscape, elevations)




1 Proposed East Elevation

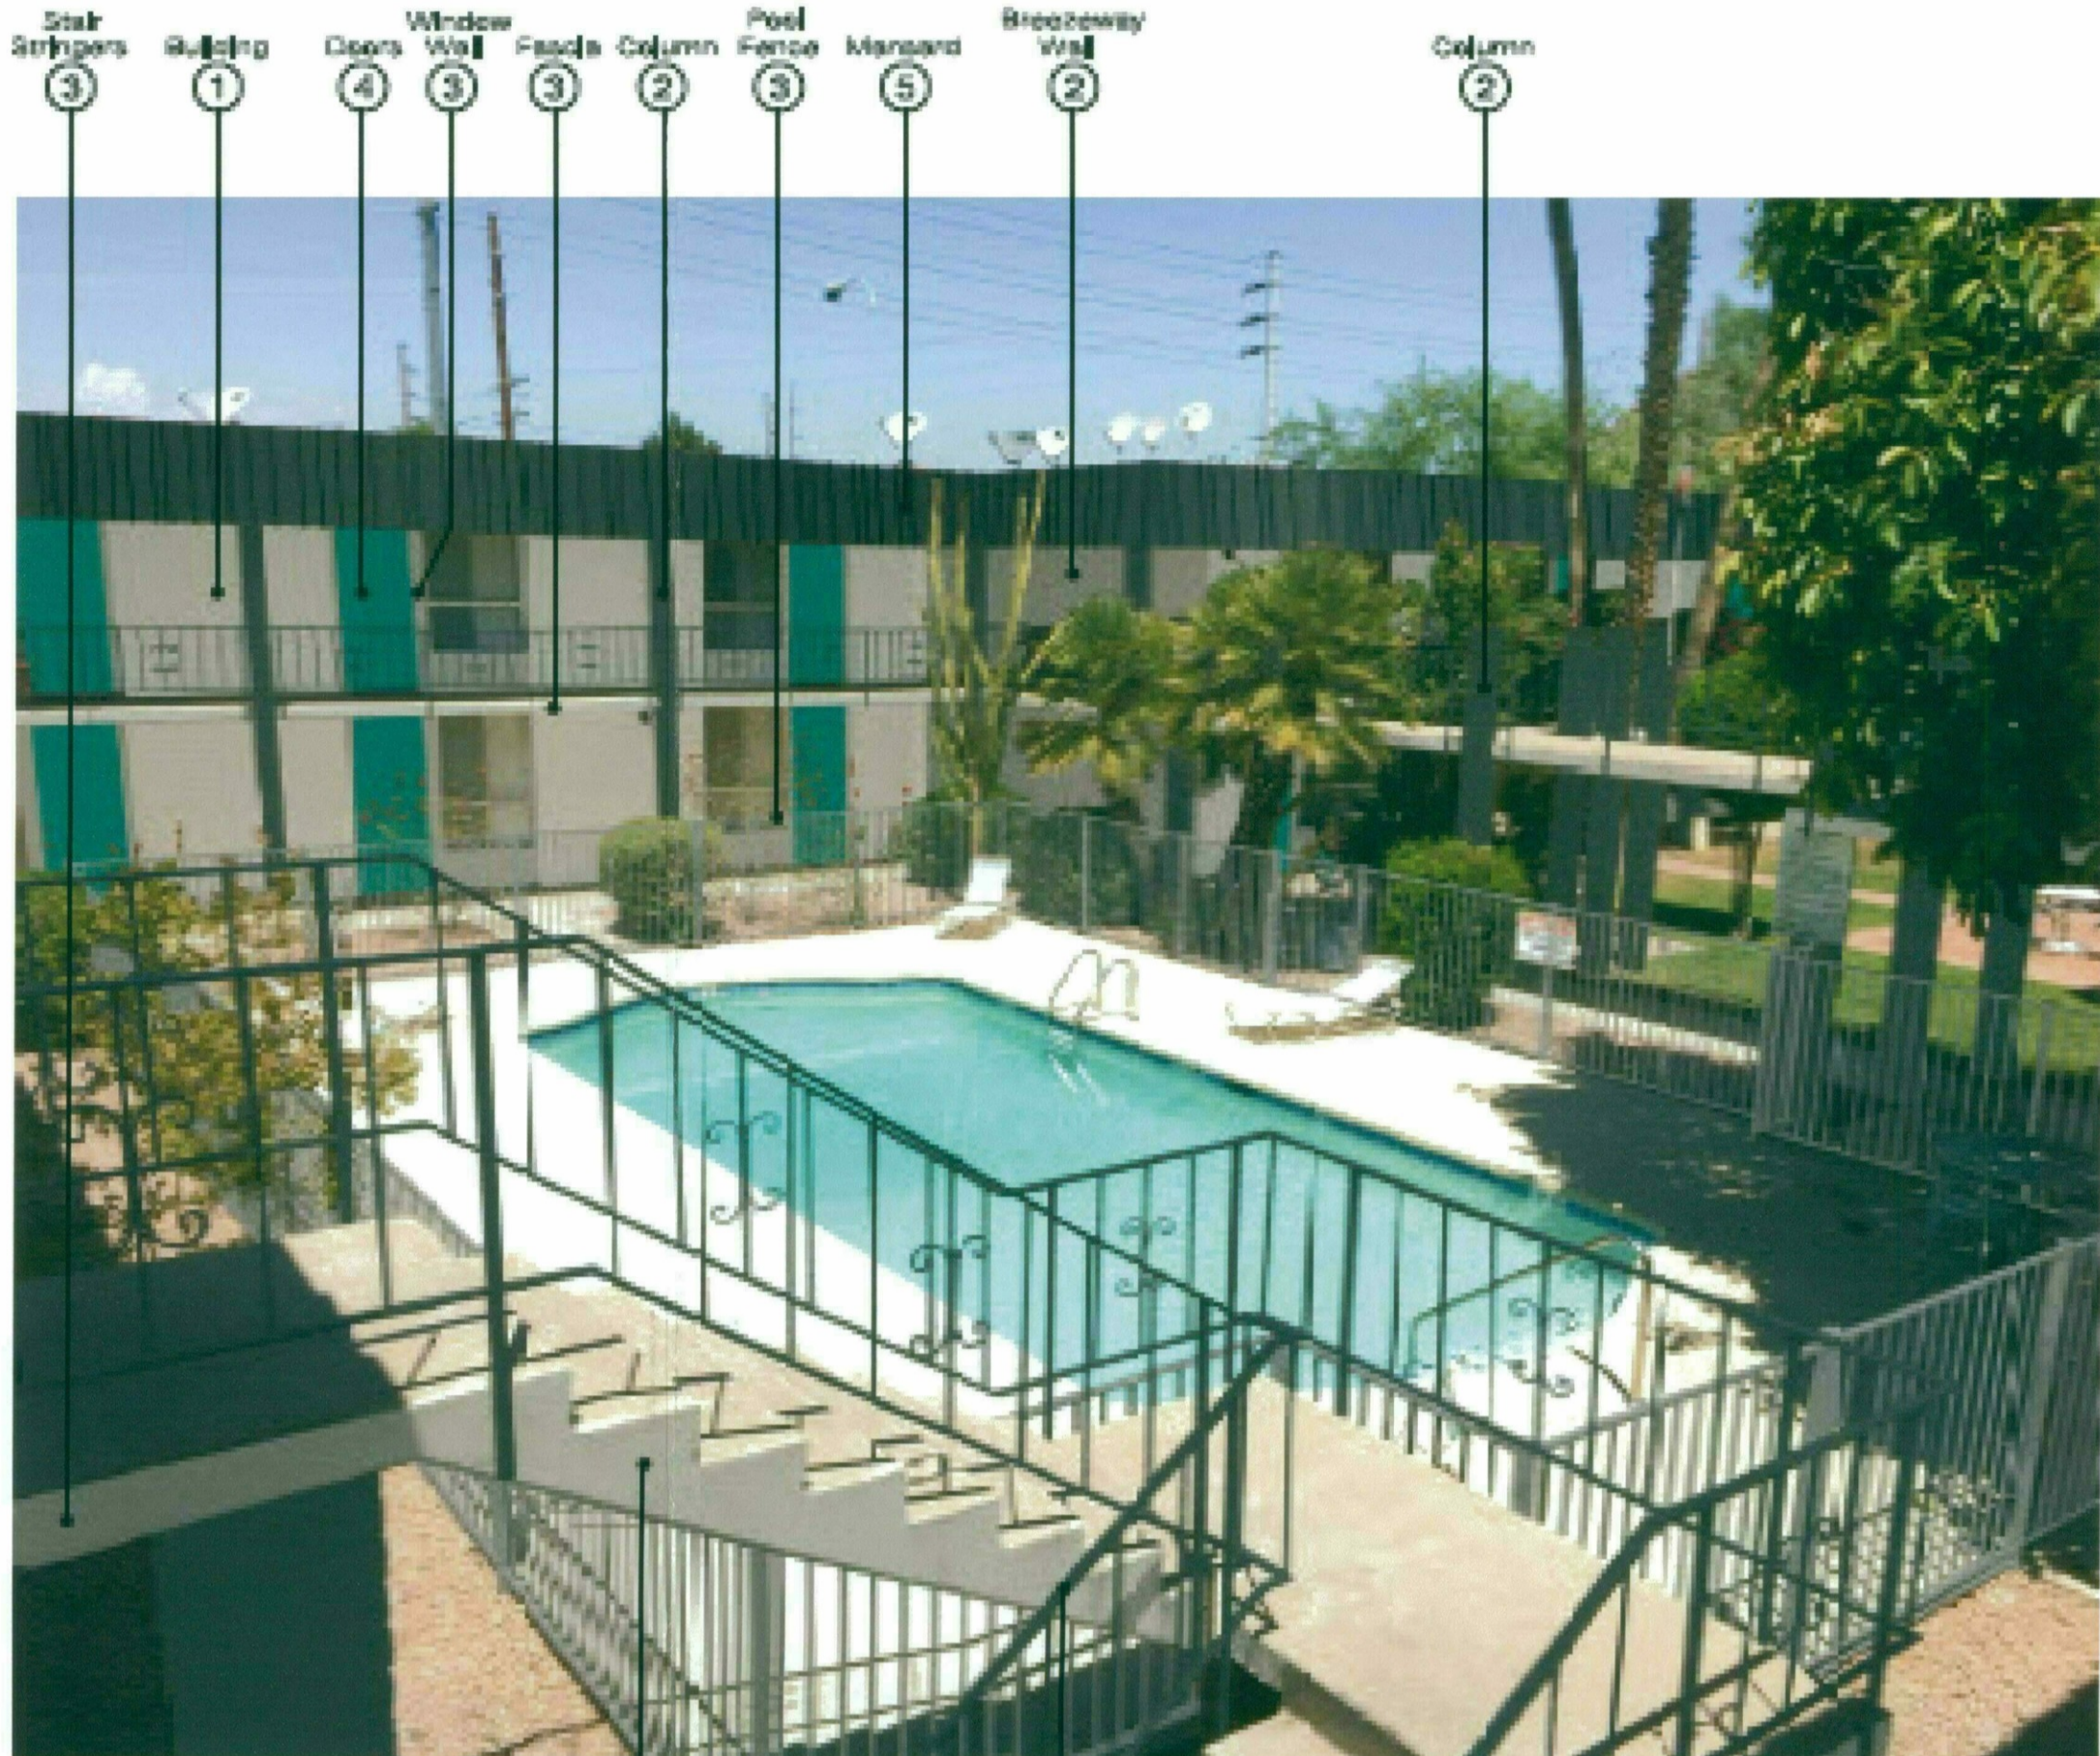

2 Proposed Interior Courtyard



3 Proposed South Elevation

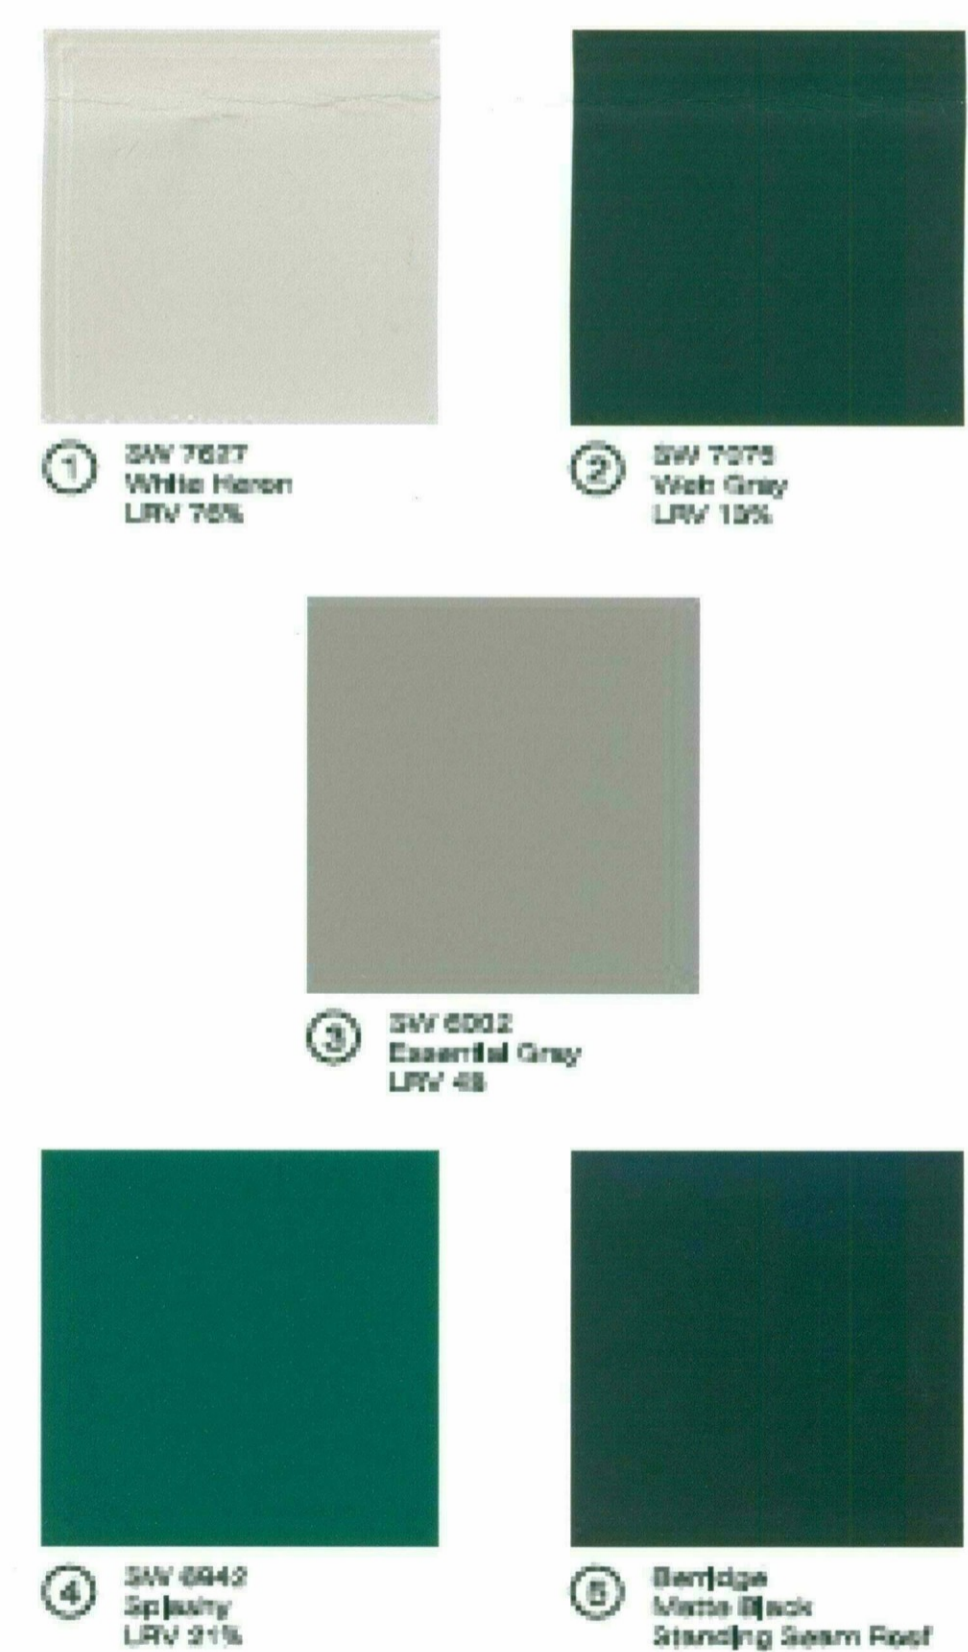

Scottsdale 5th Ave

Scottsdale, AZ

project #

16012

scale

date

08.15.16

title

Proposed Colors

sheet no.

A.2

General Notes:

1. All doors & ramp deck building walls & columns to be painted by Shell Sheen
2. All doors & frames to be painted in Low Lustre
3. All walls to be painted in Egg Shell Sheen
4. All slab and balcony walls to be painted SW 7075 West Gray + Low Lustre
5. Contractor to provide color samples for client & design team review & approval prior to start

MOD a+p

54-DR-2016
10/24/16



1 Proposed North Elevation



2 Proposed North West Elevation



3 Proposed North Elevation Interior



Scottsdale 5th Ave
Scottsdale, AZ

project # 16012

scale

date 08.15.16

title

Proposed Colors

sheet no. A.1

General Notes:

1. All stone building, peds. & site walls to be painted in Eggshell Sheen
2. All doors & frames to be painted in Low Sheen
3. All ceiling to be painted in Egg Shell Sheen
4. All wall and balcony walls to be painted SW 7075 Web Gray - Low Sheen
5. Contractor to provide color samples for client & design team review & approval prior to start

MOD a+p

54-DR-2016
10/24/16