
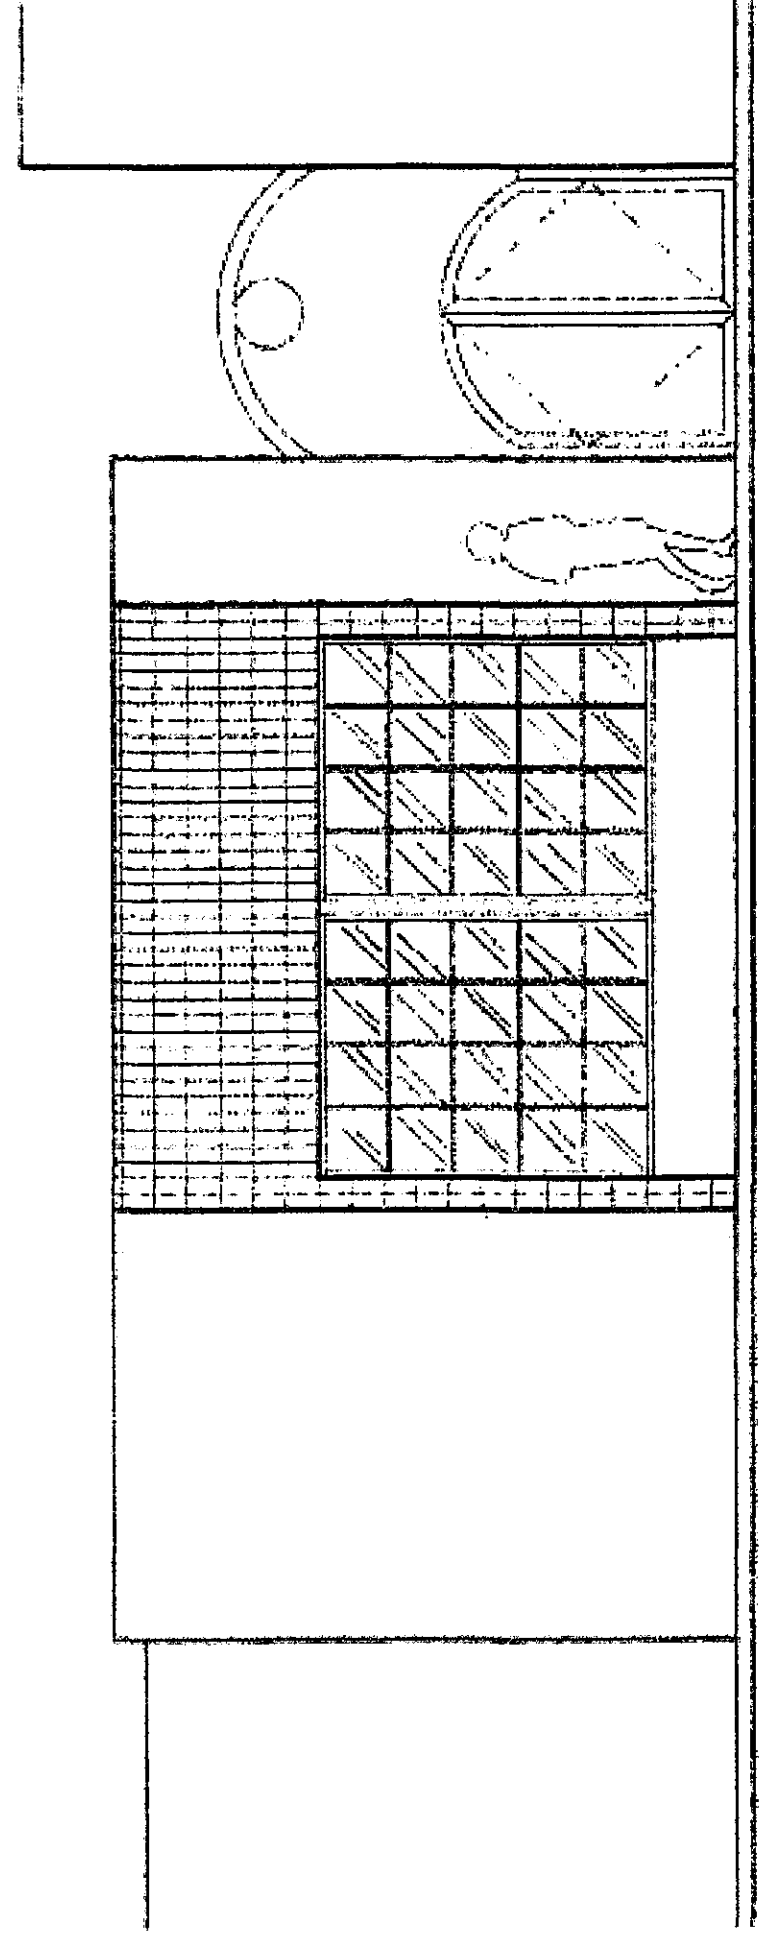
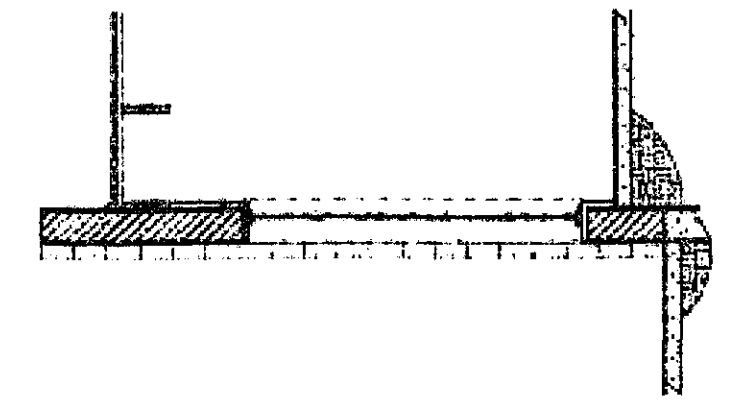
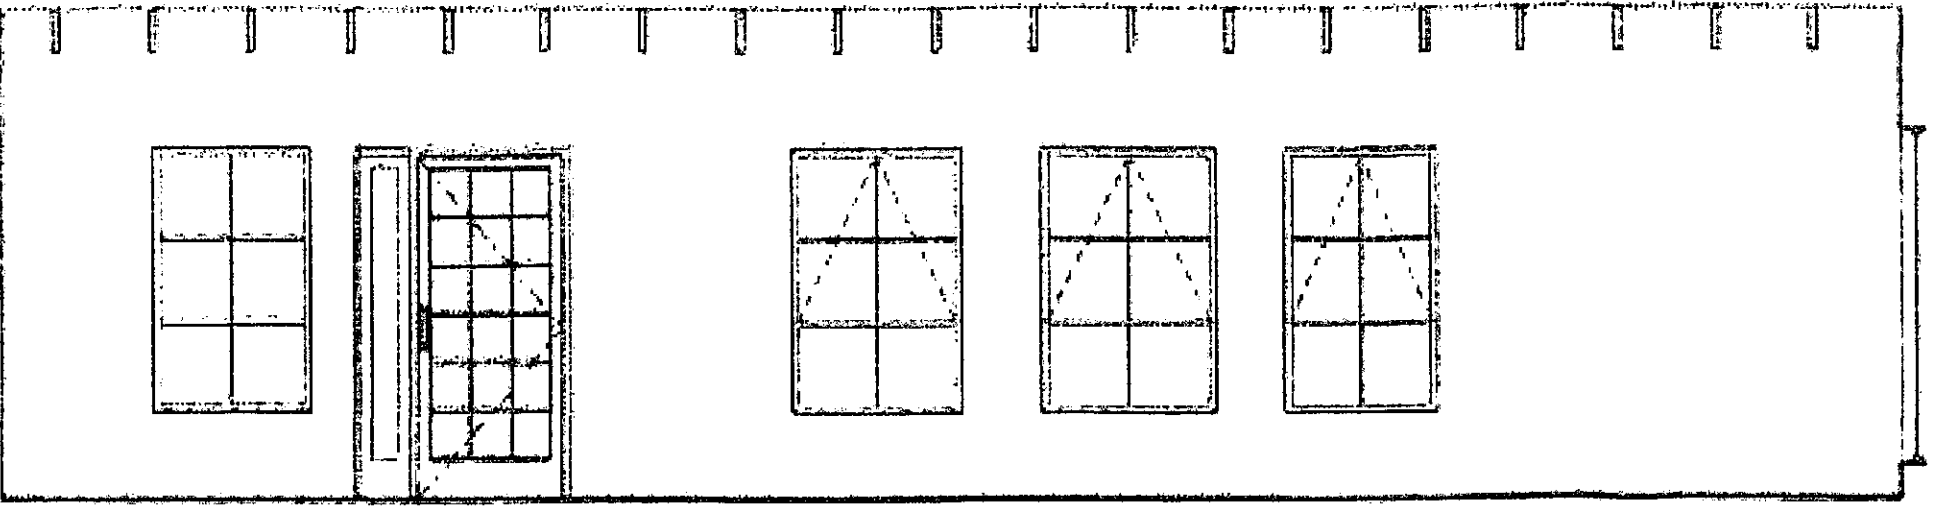
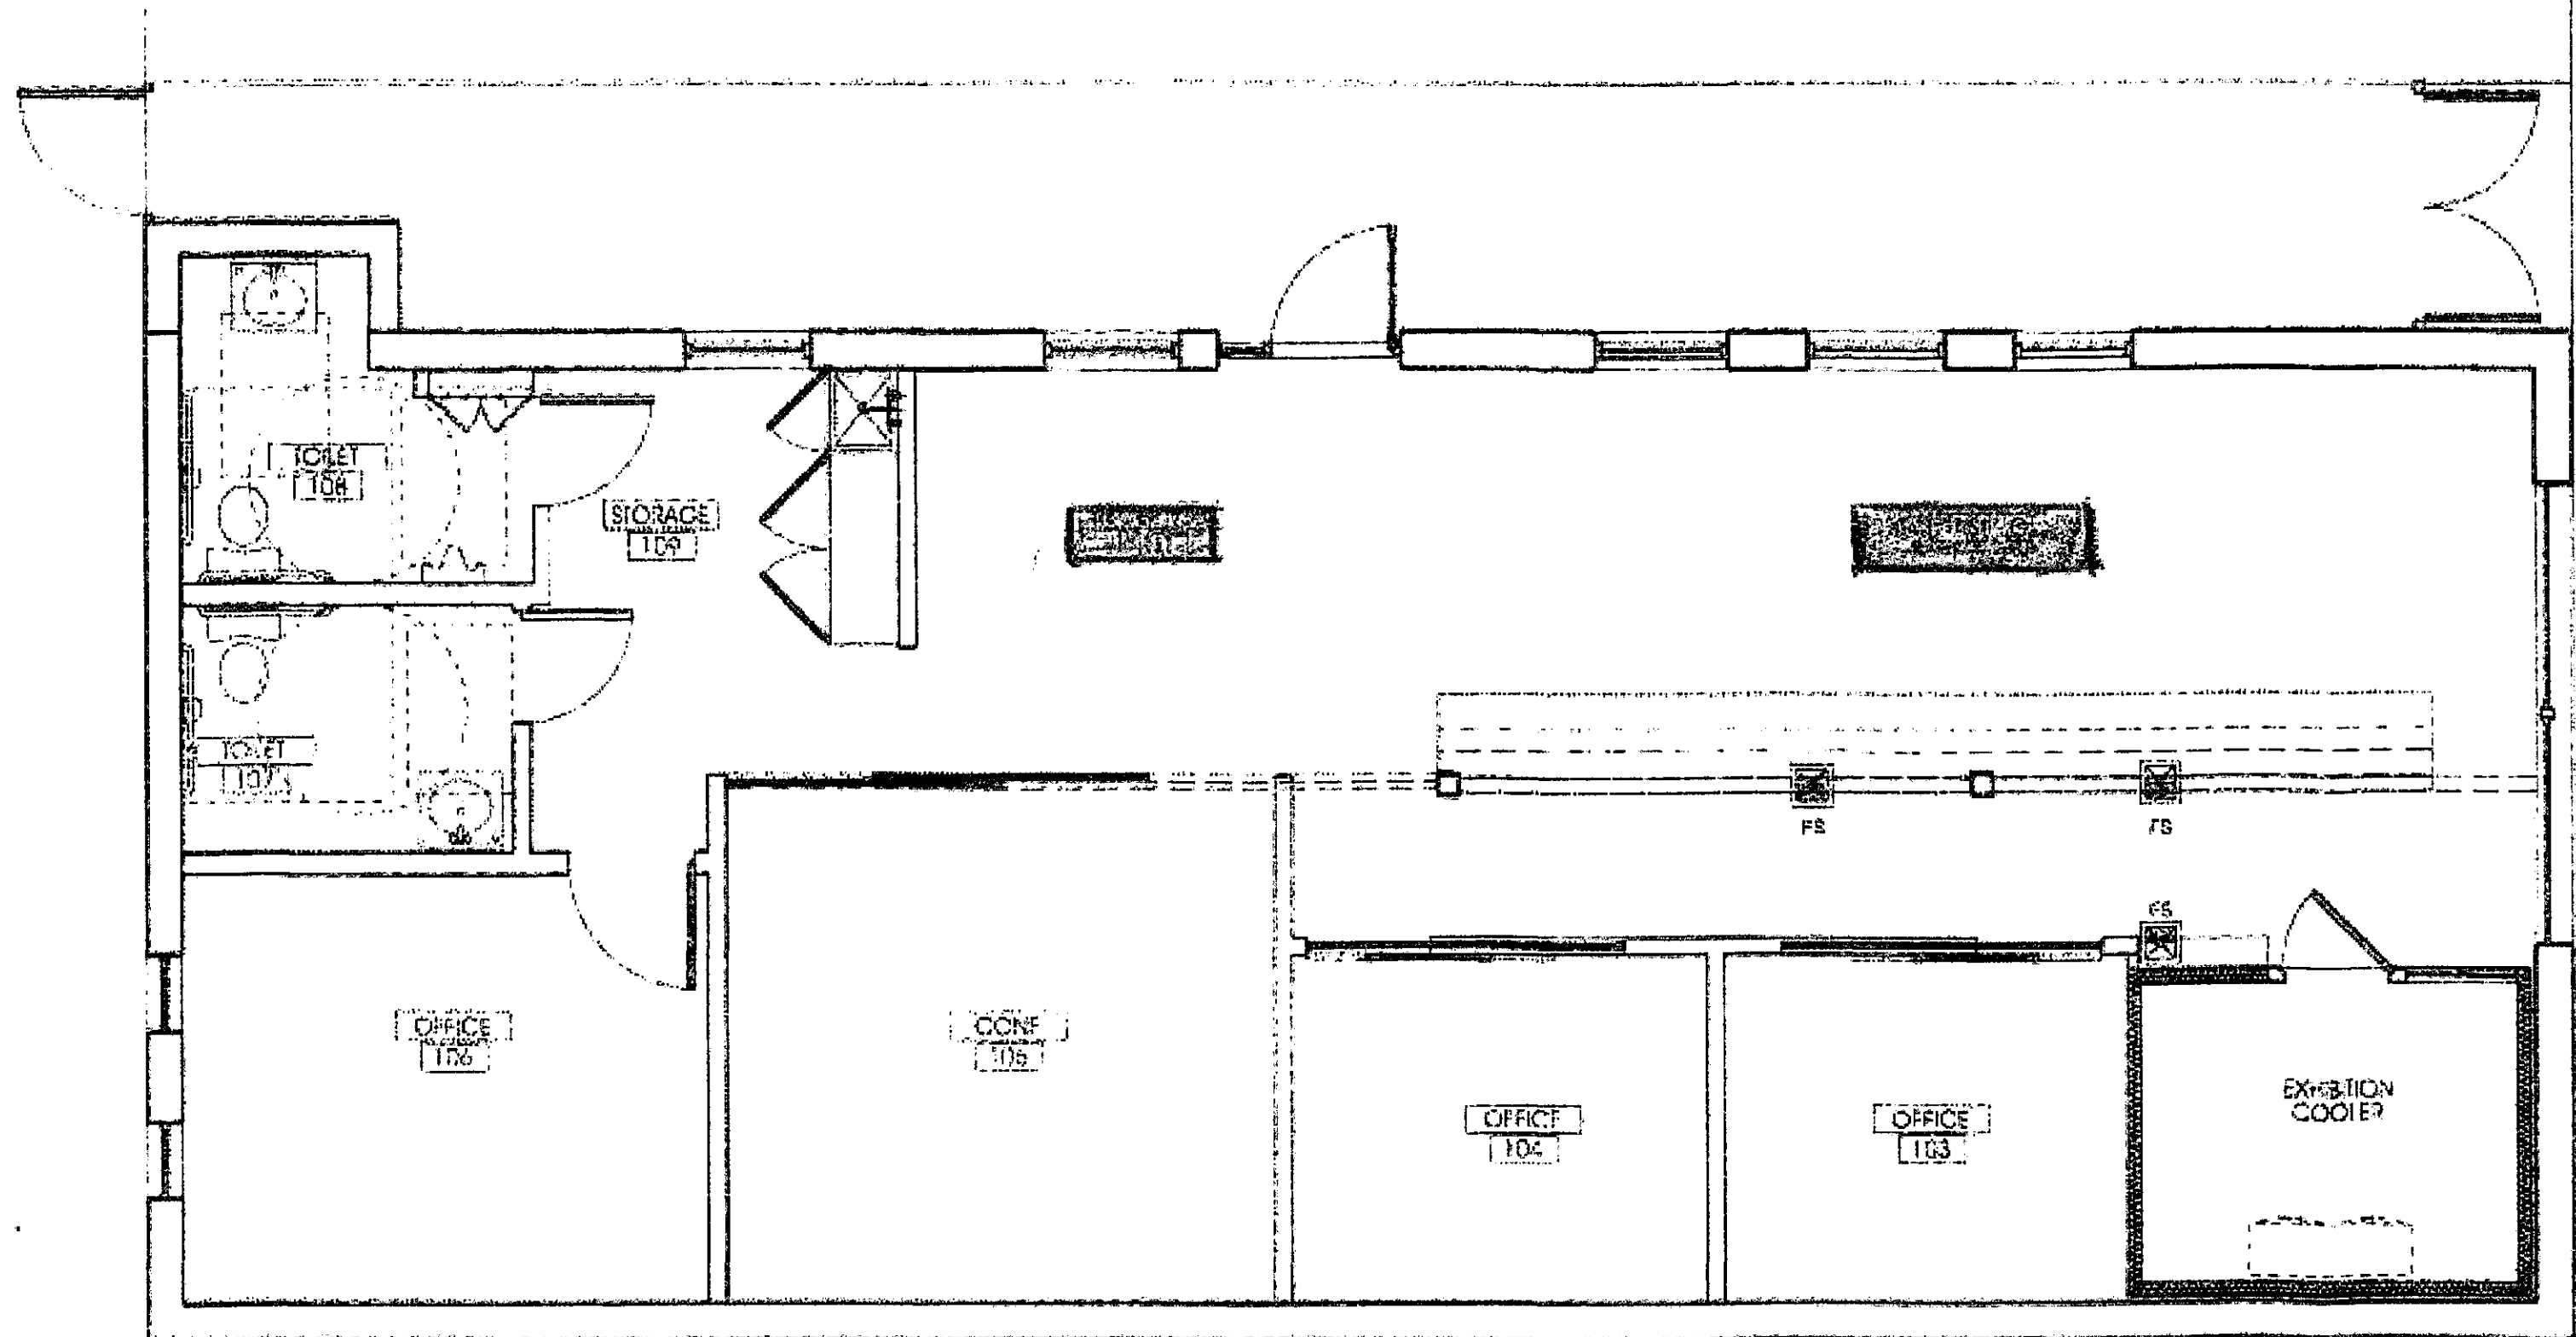
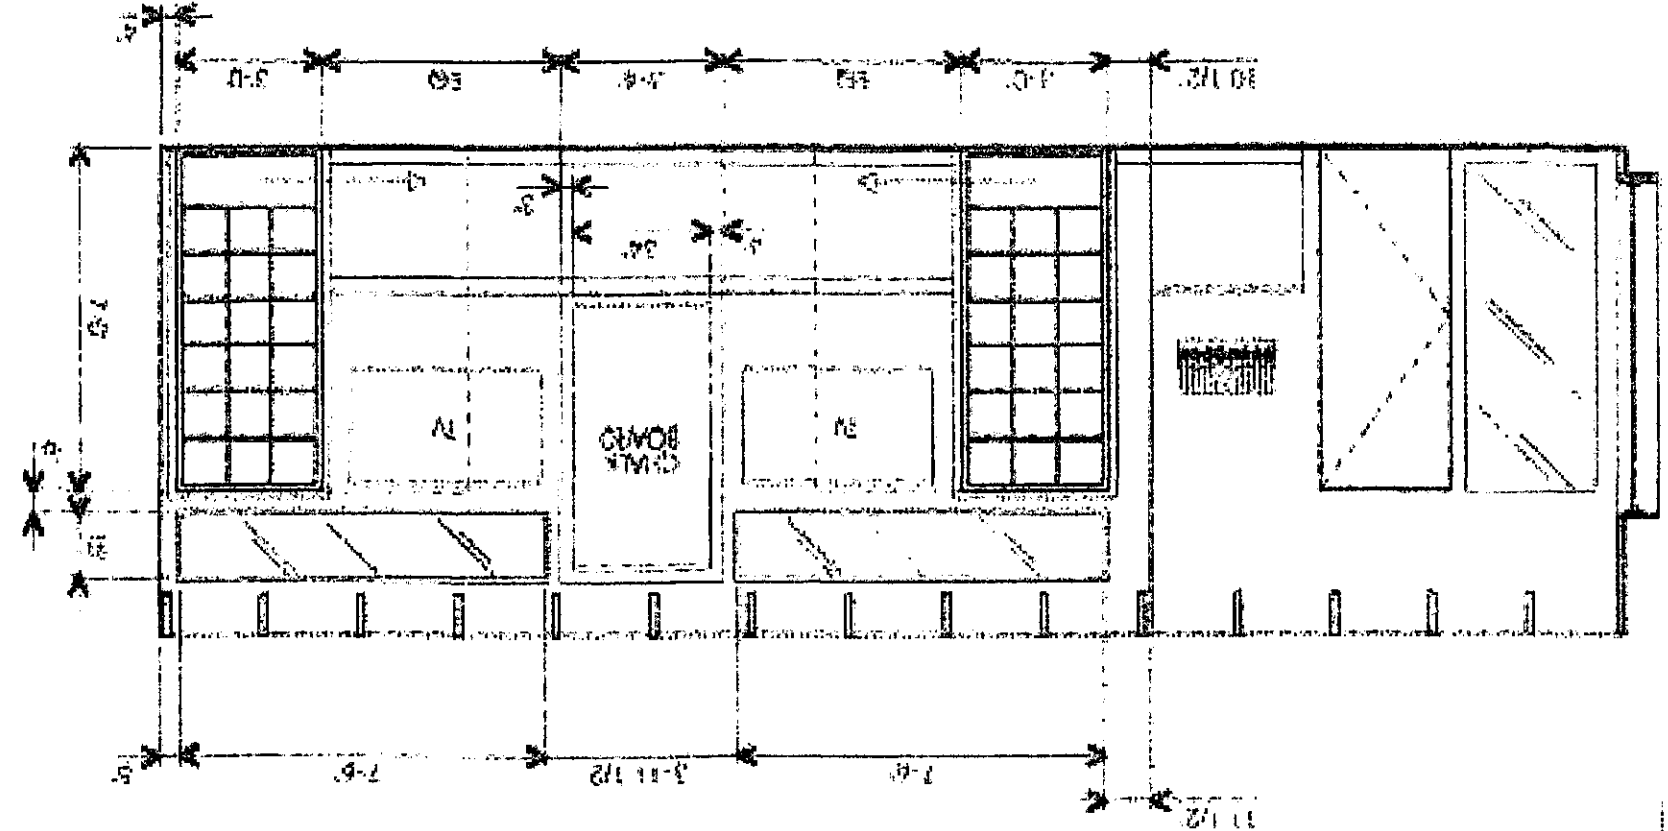


**Full Size or Largest Size**  
**(site plan, landscape, elevations)**

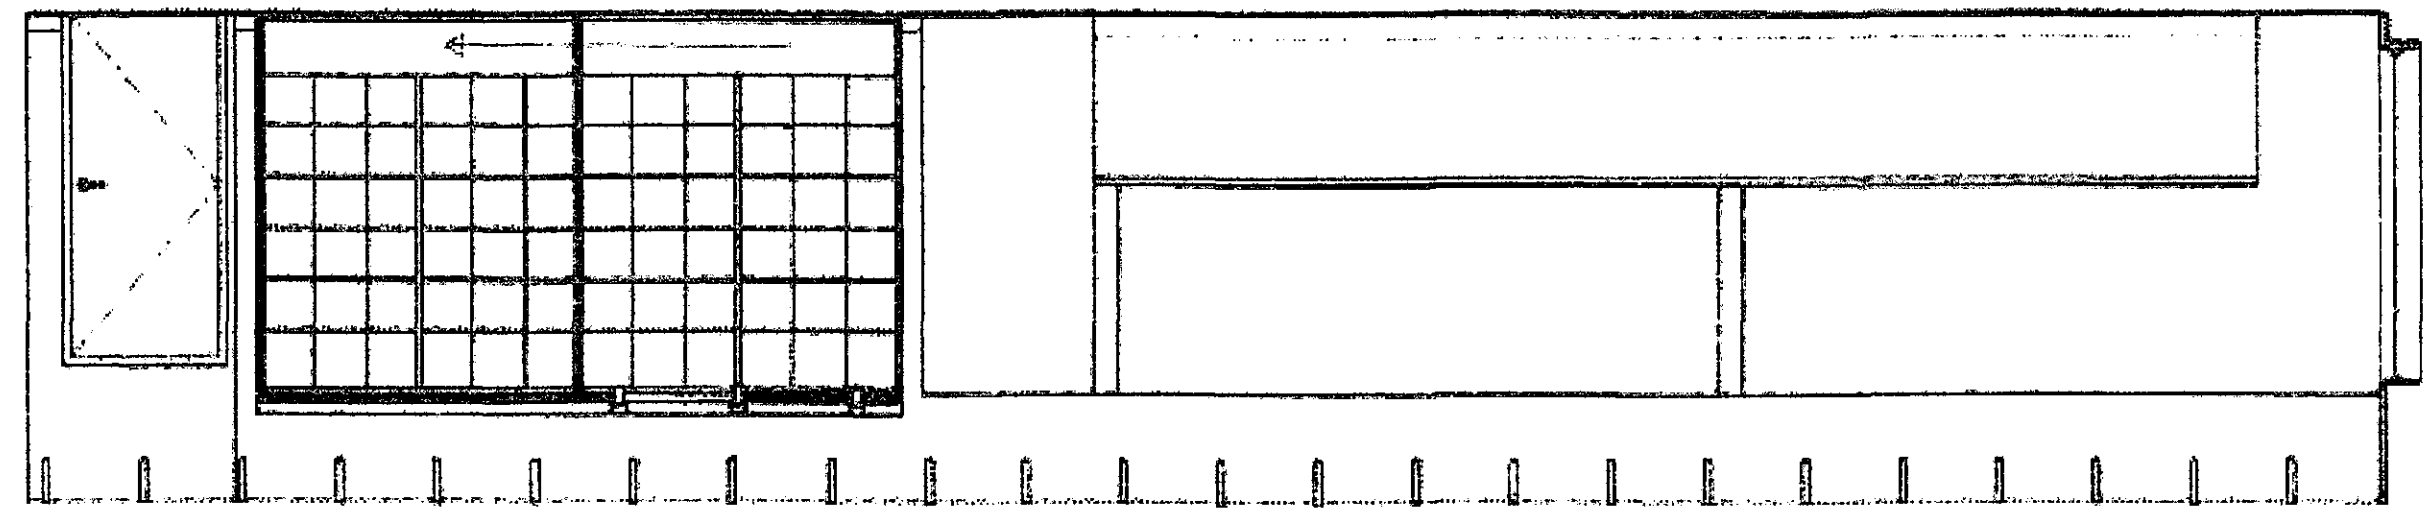

**STUDIO TRAZO**  
 Interior Architecture + Design  
 1118 W. 34th Street, Suite 4  
 Phoenix, AZ 85007  
 Phone: 602.940.5400

**BAD WATER BREWING**  
 4216 NORTH BROWN AVE  
 SCOTTSDALE, ARIZONA

Project	Bad Water Brewing	Client	Bad Water Brewing
Design	STUDIO TRAZO	Contractor	STUDIO TRAZO
Program	Commercial	Interior	Commercial
City/State	Phoenix, AZ	Project No.	13-01-240
Phase	Final	Drawn By	JSE
Revision	04-02-14	Checked By	
Date	04-02-14	Scale	
Project Name	13-01-240	Sheet Number	
Drawn By	JSE		
Checked By			
Scale			