



Simulations
Photos
All Graphics (no plans)




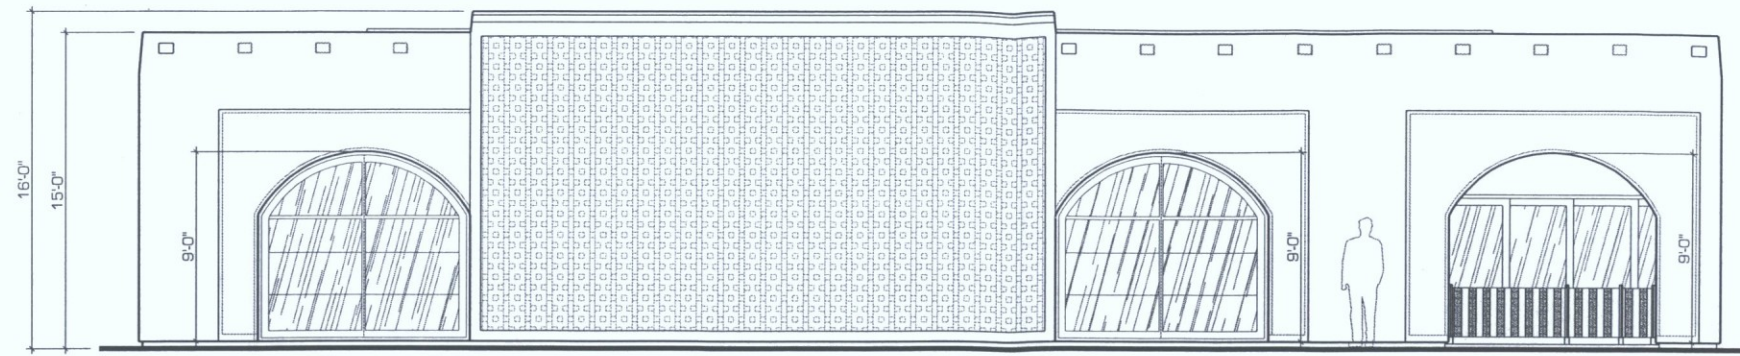


ELEVATION - A

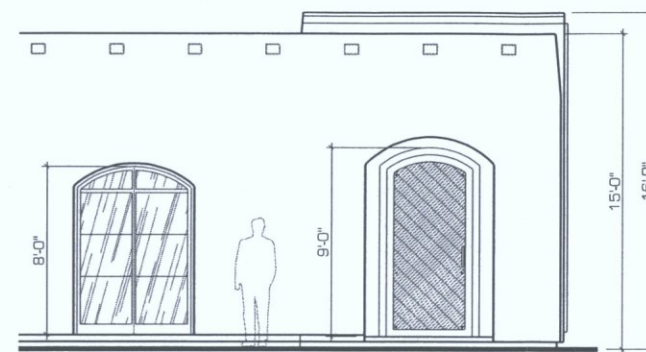

ELEVATION - B

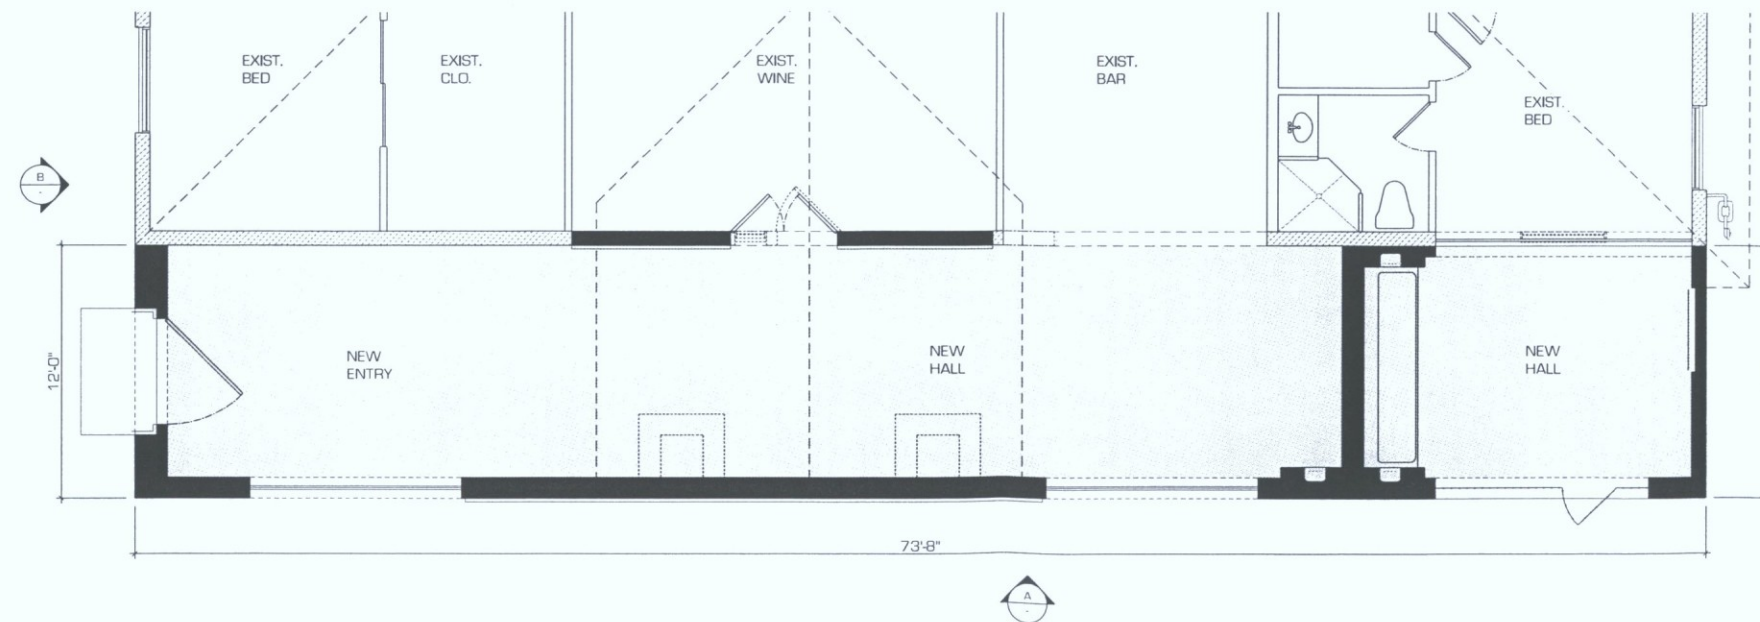

FLOOR PLAN / ELEVATIONS

 

SCALE: 1/4" = 1'-0"

REVISIONS		
NO.	DATE	DESCRIPTION
1	7/13/16	QTY COMMENTS

GENERAL NOTE
TO AVOID MISTAKES DURING CONSTRUCTION, ANY DISCREPANCIES BETWEEN THE PLAN SHALL BE REPORTED TO THE OWNER AND GENERAL CONTRACTOR IN WRITING BEFORE PROCEEDING. IN ORDER TO AVOID MISTAKES, READ & CHECK ALL PLANS & BID BEFORE CONSTRUCTION.

FLOOR PLAN /
ELEVATIONS

SDC 4829 LLC
4829 N. 68th PL.
SCOTTSDALE, AZ 85251

DATE DRAWN:
6/14/2016



hector navarro
o - 623.340.1335
hdesigngroup@gmail.com

SHEET NUMBER:

A100

2-BA-2017
02/22/2017