


**Large Plans
Site Plan Worksheets**

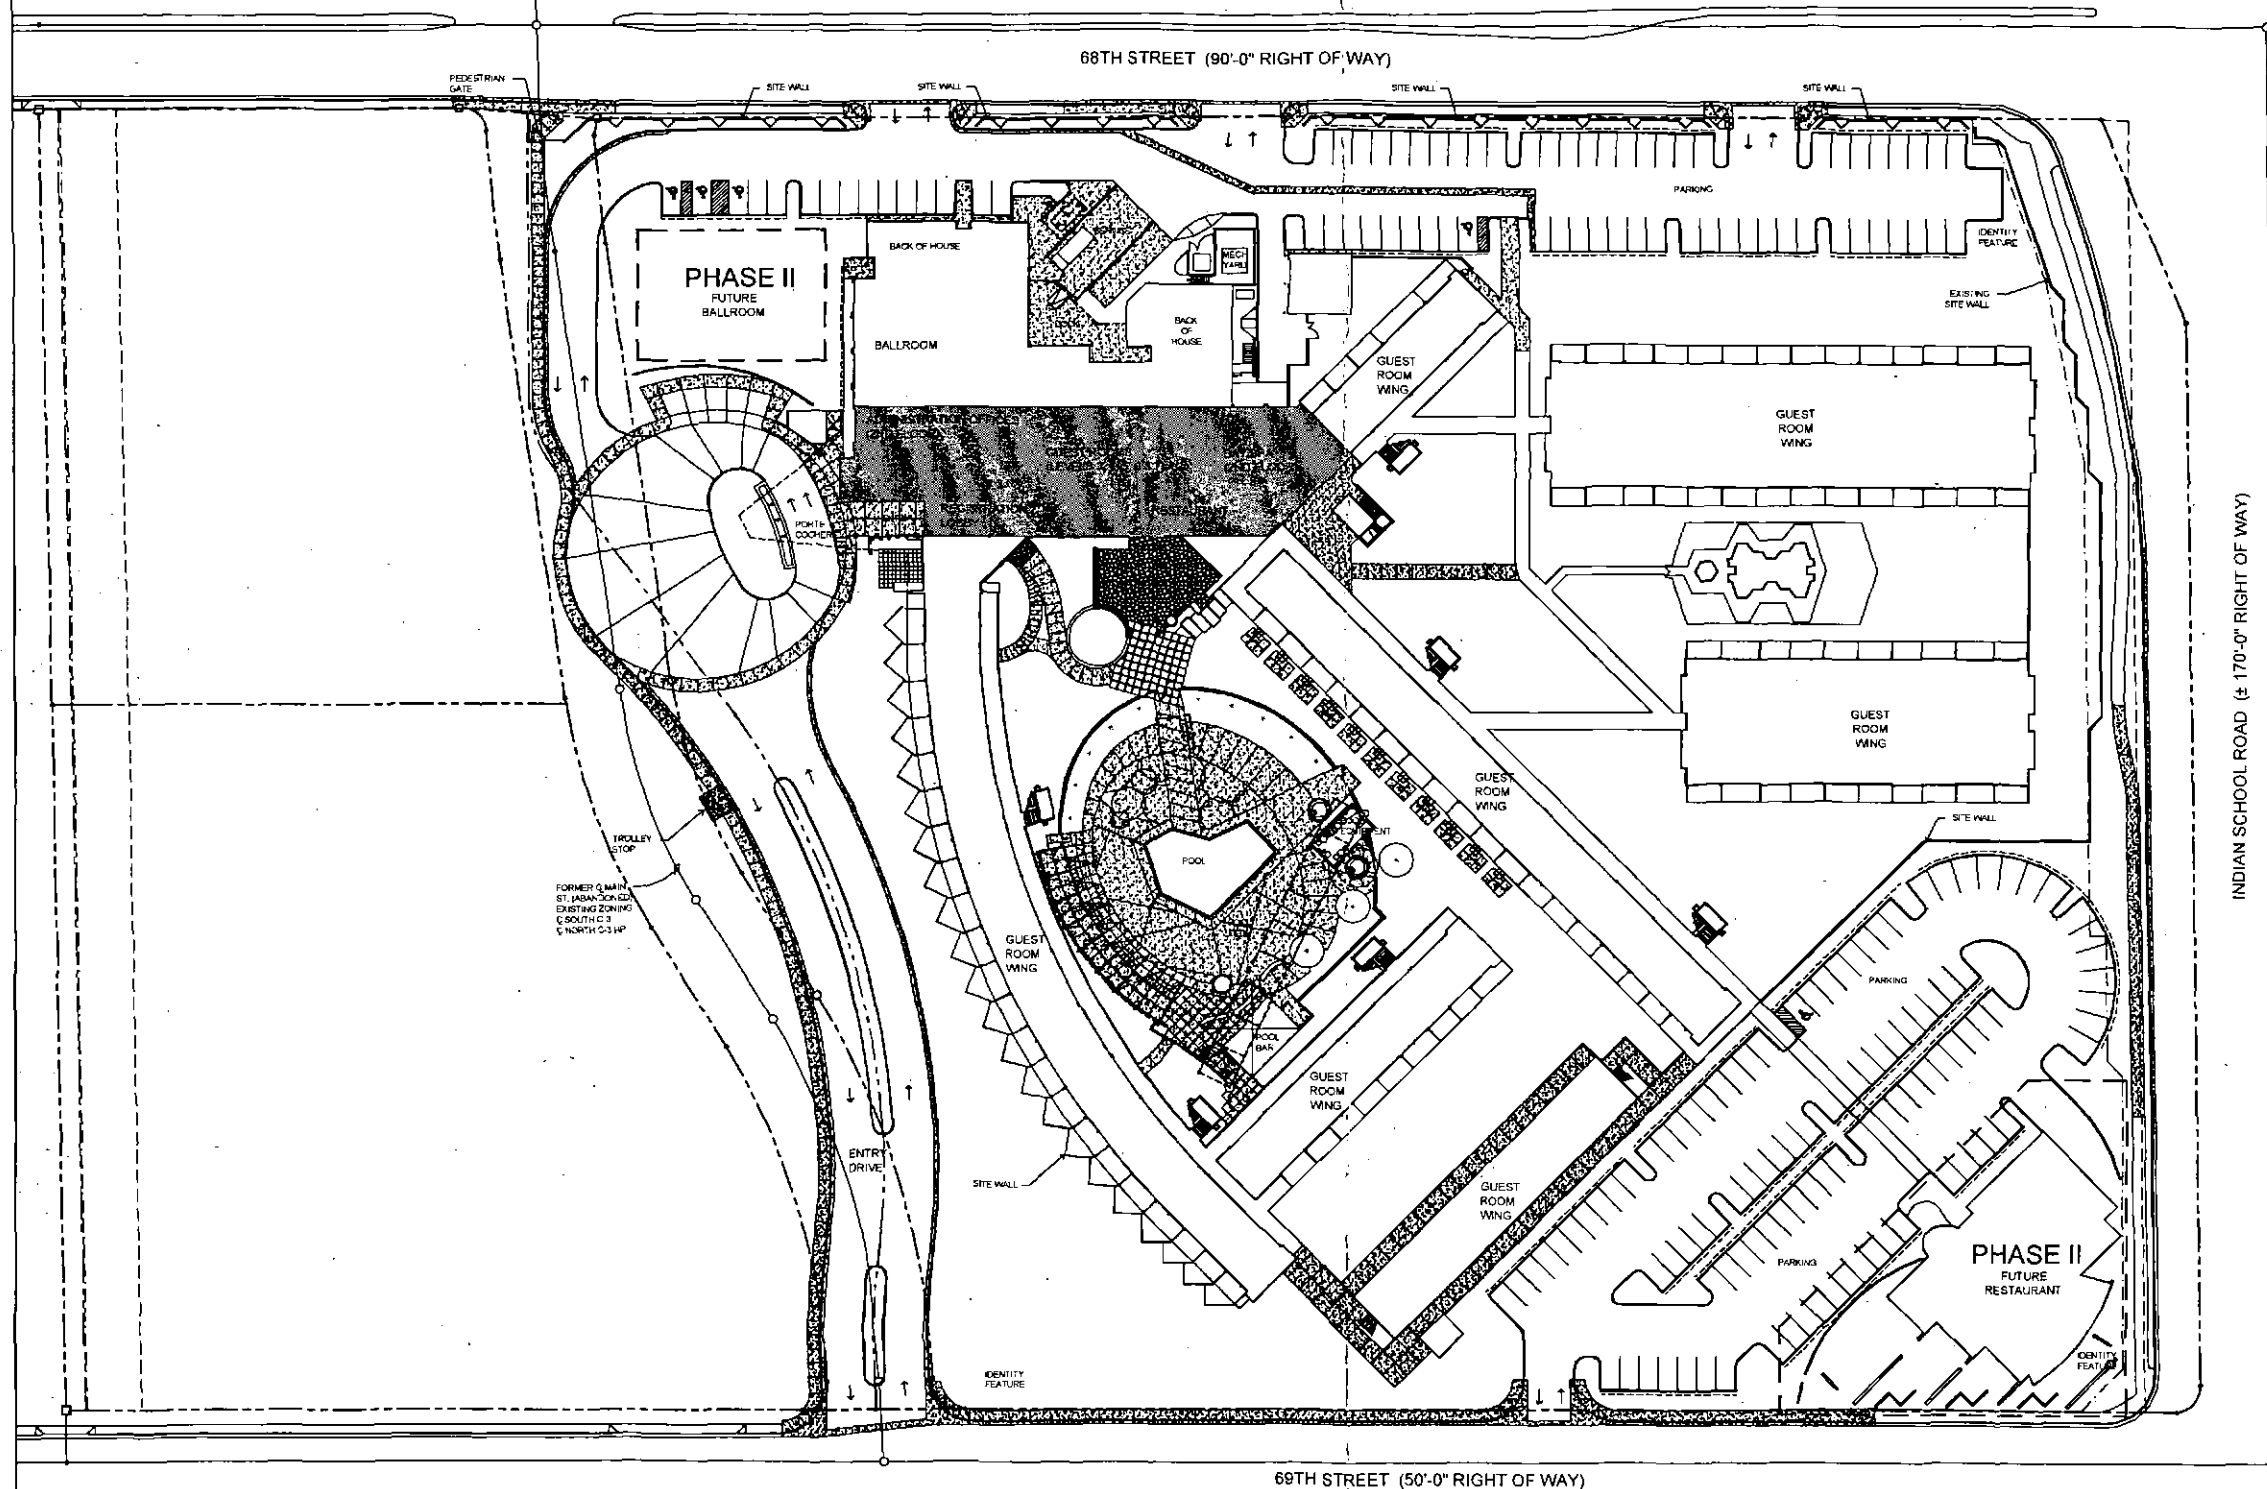

COMPOSITE SITE PLAN
SCALE: 1/32" = 1'-0"

**HOTEL VALLEY HO
REHABILITATION**

Allen + Philip
architects
7030 East Fifth Avenue
Scottsdale, Arizona 85261
480.990.2600

WESTROC HOSPITALITY

A P 0 2 0 5

ISSUE #	ISSUE DATE	ISSUE TITLE

COMPOSITE SITE PLAN

DATE	08 APRIL 04
SCALE	1/32" = 1'-0"
DRAWN	
CHECKED	
SHEET NO	A1.01