



THIS DRAWING IS PROVIDED AS AN INSTRUMENT OF SERVICE BY AP/MI, INC. AND/AR ITS CONSULTANT, AND IS INTENDED FOR USE ON THIS PROJECT ONLY. THIS DRAWING REMAINS THE PROPERTY OF AP/MI, INC. AND SHALL BE RETURNED TO THEM UPON COMPLETION OF THE CONSTRUCTION WORK. PURSUANT TO THE ARCHITECTURAL WORKS COPYRIGHT ACT OF 1990, ALL DRAWINGS, SPECIFICATIONS, IDEAS AND DESIGNS, INCLUDING THE OVERALL FORM, ARRANGEMENT AND COMPOSITION OF SPACES AND ELEMENTS APPEARING HEREIN CONSTITUTE THE ORIGINAL COPYRIGHTED WORK OF AP/MI, INC. AND/OR ITS CONSULTANT. ANY REPRODUCTION, USE, OR DISCLOSURE OF INFORMATION CONTAINED HEREIN WITHOUT PRIOR WRITTEN CONSENT FROM AP/MI, INC. IS STRICTLY PROHIBITED. ©2016 AP/MI, INC.

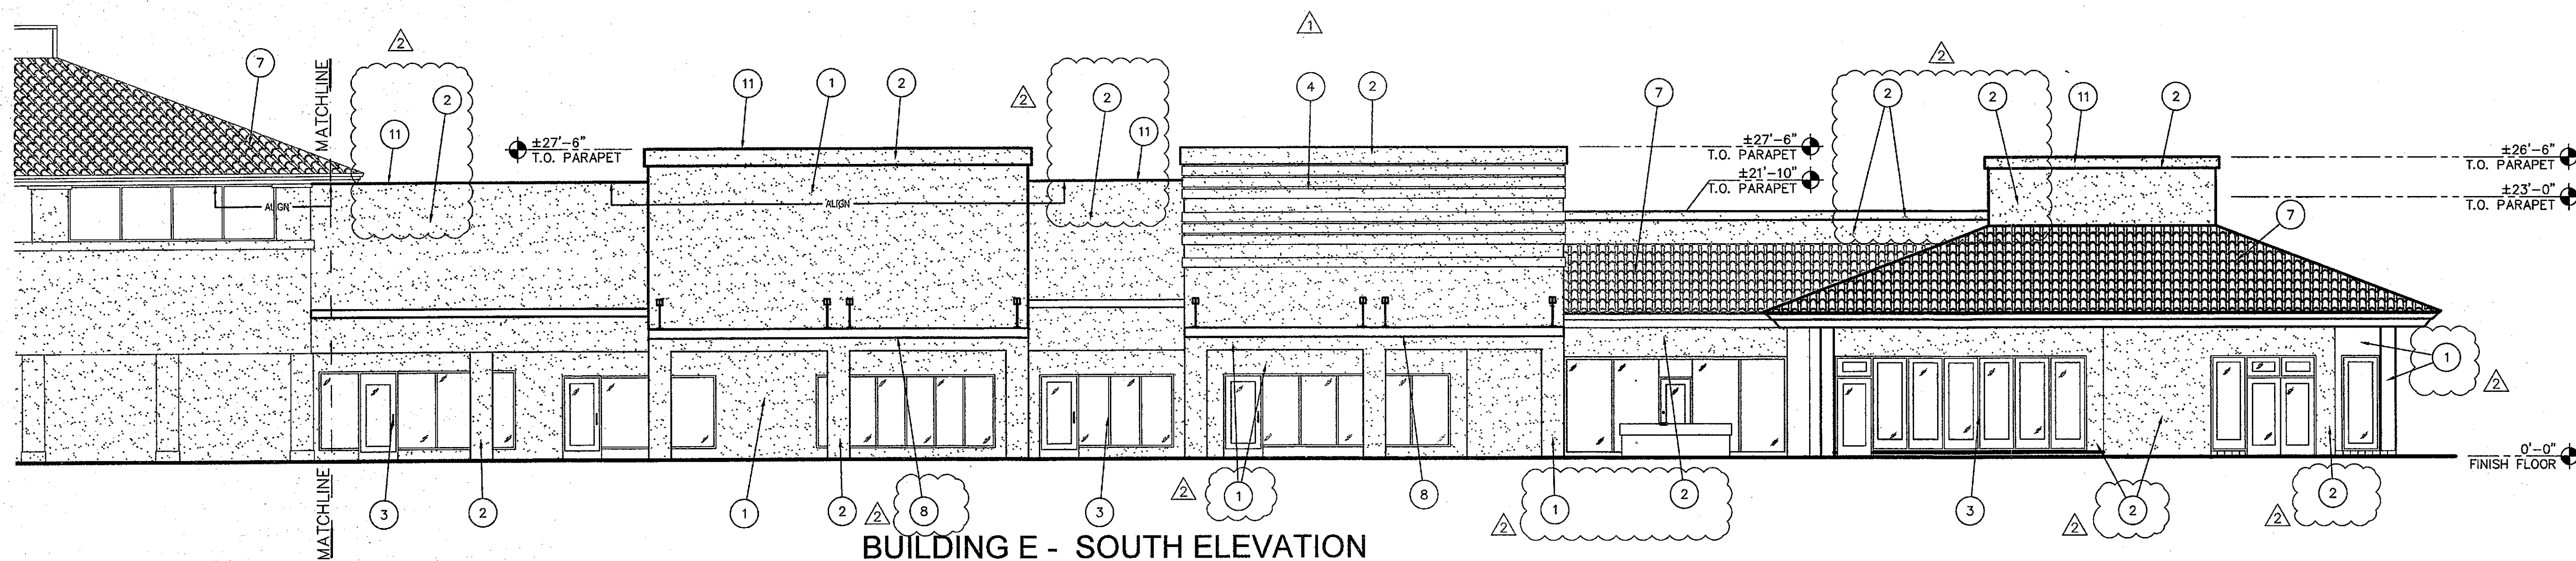


BUILDING E - SOUTH ELEVATION

SCALE: 1/8" = 1'-0"

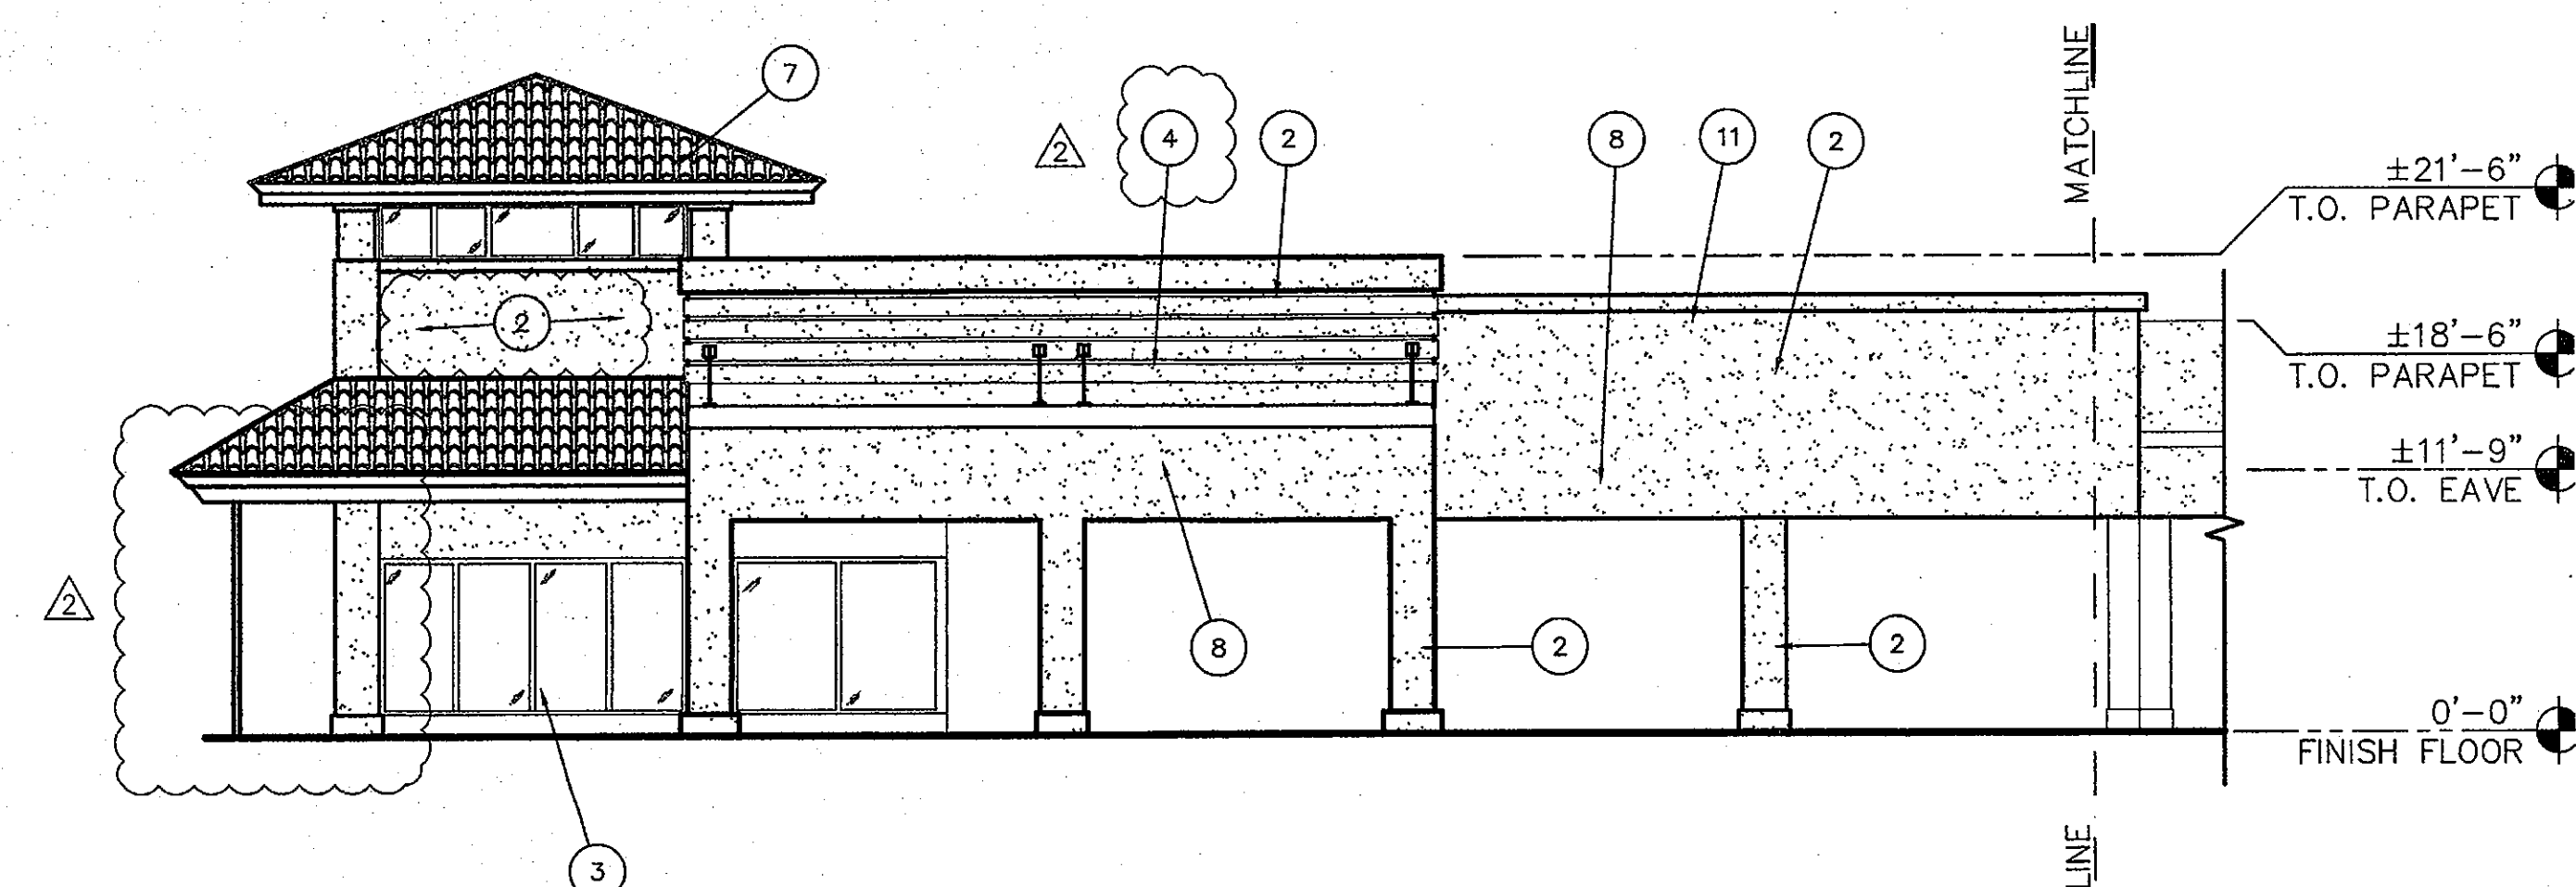


BUILDING E - SOUTHEAST ELEVATION

SCALE: 1/8" = 1'-0"

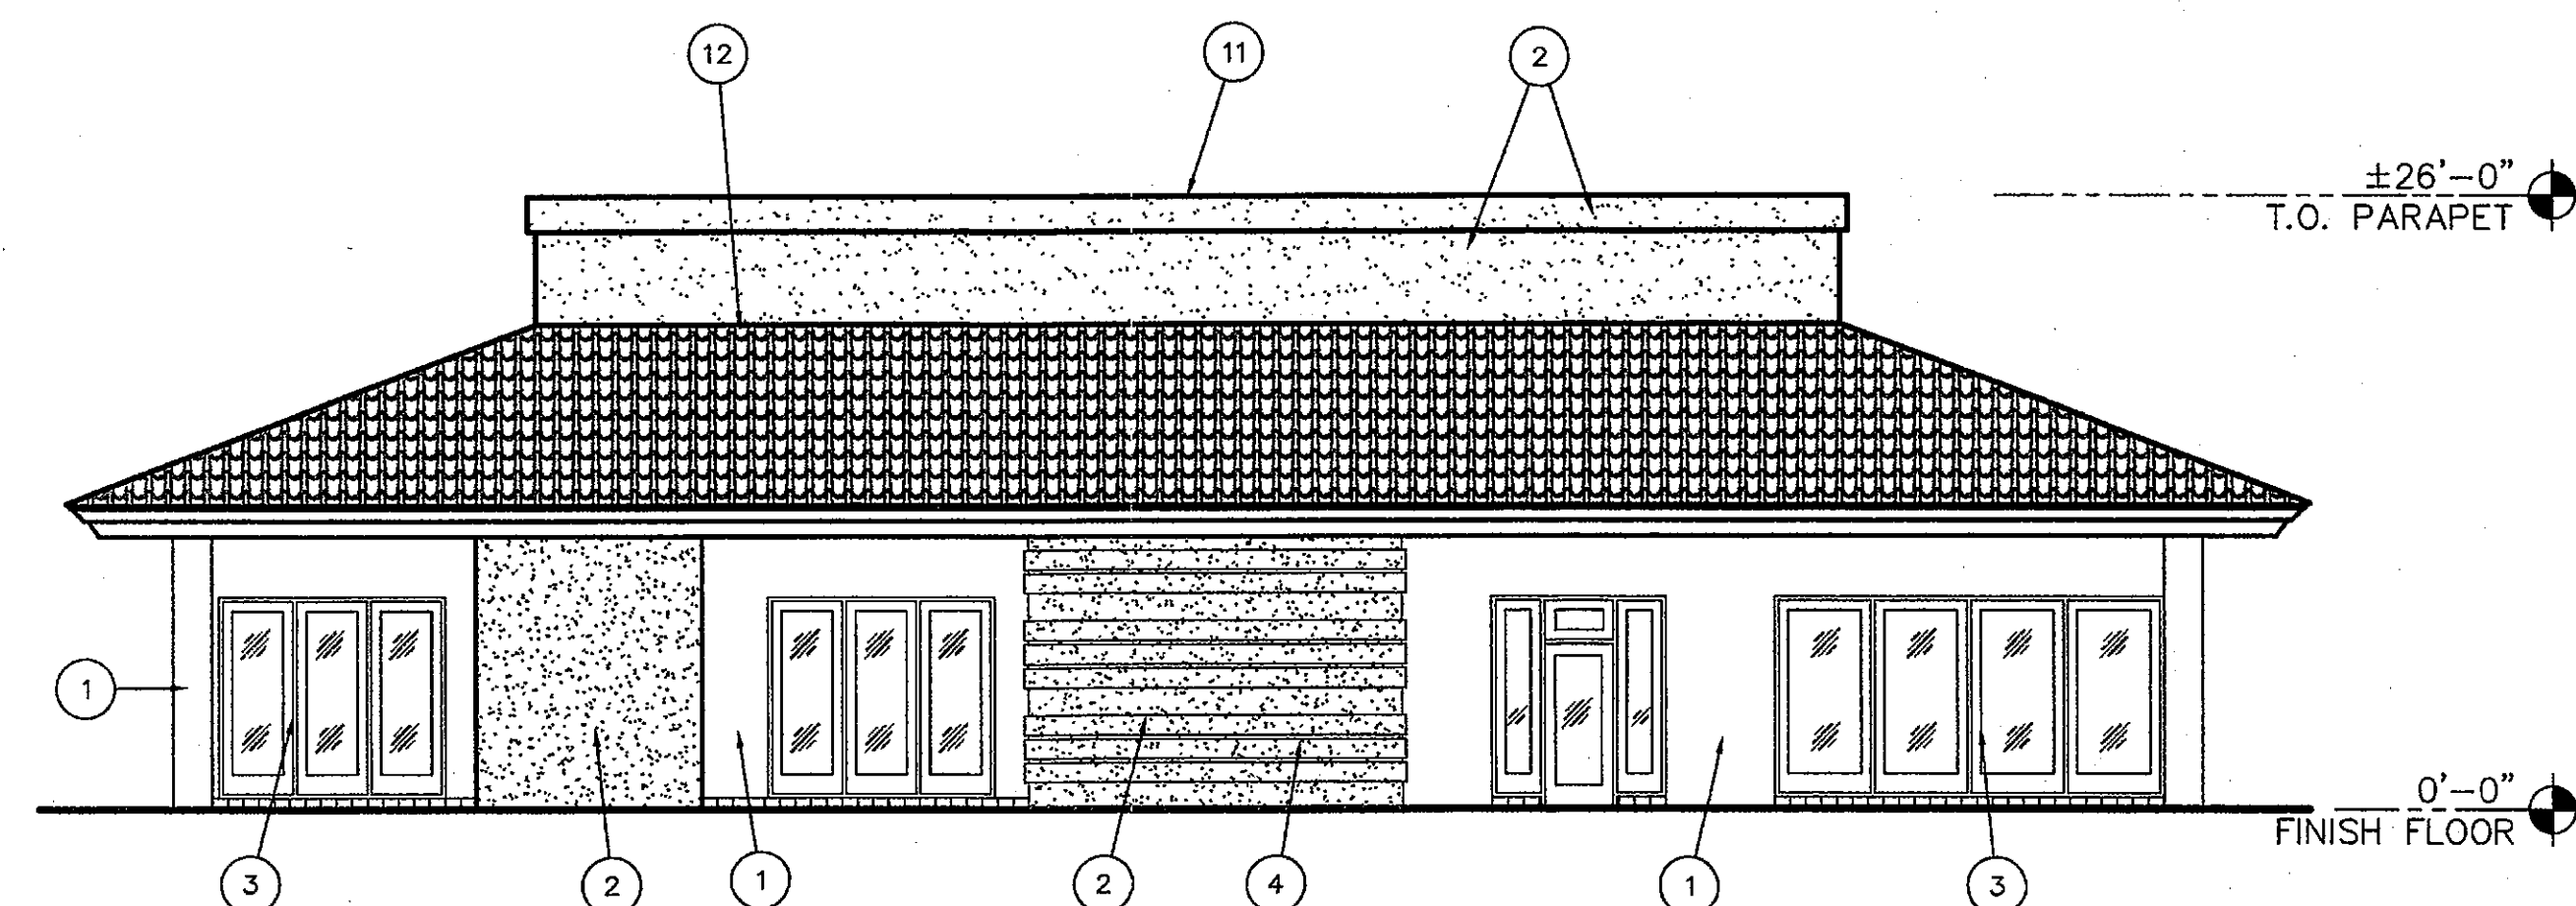

BUILDING E - EAST ELEVATION

SCALE: 1/8" = 1'-0"

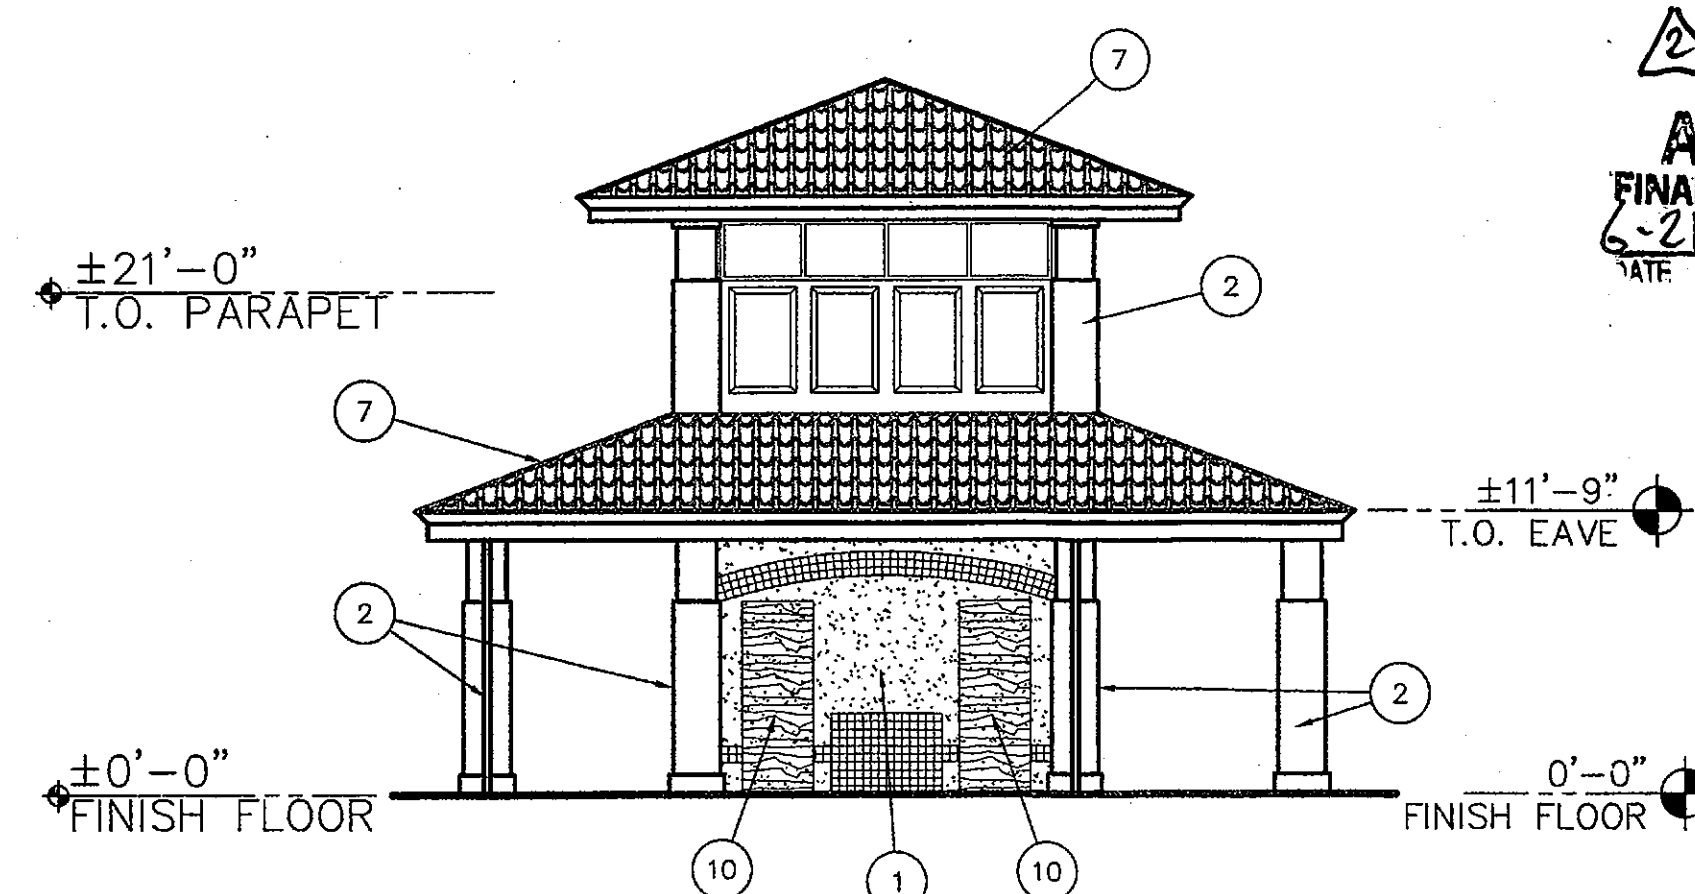

BUILDING E - SOUTH BUILDING ELEVATION

SCALE: 1/8" = 1'-0"



KEYNOTES

1. STUCCO / EIFS: PAINT P-1: GLIDDEN "SAND MOTIF".
2. STUCCO / EIFS: PAINT P-2: PAINT PPG "MOSQUITO".
3. WINDOW FRAMING: PAINT P-3: DUNN EDWARDS "RIVER BED".
4. WALL ACCENT DETAIL - NATURAL COLOR. 8" BOARD FINISH.
5. METAL TRIMMING ACCENTS AND FIXTURES - SATIN CHROME FINISH.
6. EXISTING WINDOW TO REMAIN - PAINT FRAME P-3.
7. EXISTING RED TILE ROOFING AT CENTER TO REMAIN.
8. METAL CANOPY STRUCTURE - PAINT CARBON.
9. METAL ROOFING - ZINC FINISH TO MATCH METAL TRIM.
10. GREEN SCREEN WITH CLIMBING VINE CATSCLAW OR SIMILAR.
11. EXTEND PARAPET TO HEIGHT SHOWN. SEE SECTIONS AND STRUCTURAL.

MERCADO DEL LAGO



8300 N HAYDEN ROAD, SCOTTSDALE ARIZONA 85258

01/18/2017 CITY COMMENTS
05/25/2017 OWNER CHANGES

AP/MI
ARCHITECTURAL PLANNING & INTERIORS
ARIZONA

T: 480.938.0799
WWW.AP/MI.COM

8300 NORTH HAYDEN ROAD, SUITE A-209
SCOTTSDALE, ARIZONA 85258



DRAWN WR
DATE 2.FEBRUARY.2017
PROJECT 16104.07

ELEVATIONS
'E' BUILDING

A9.4