


Simulations
Photos
All Graphics (no plans)

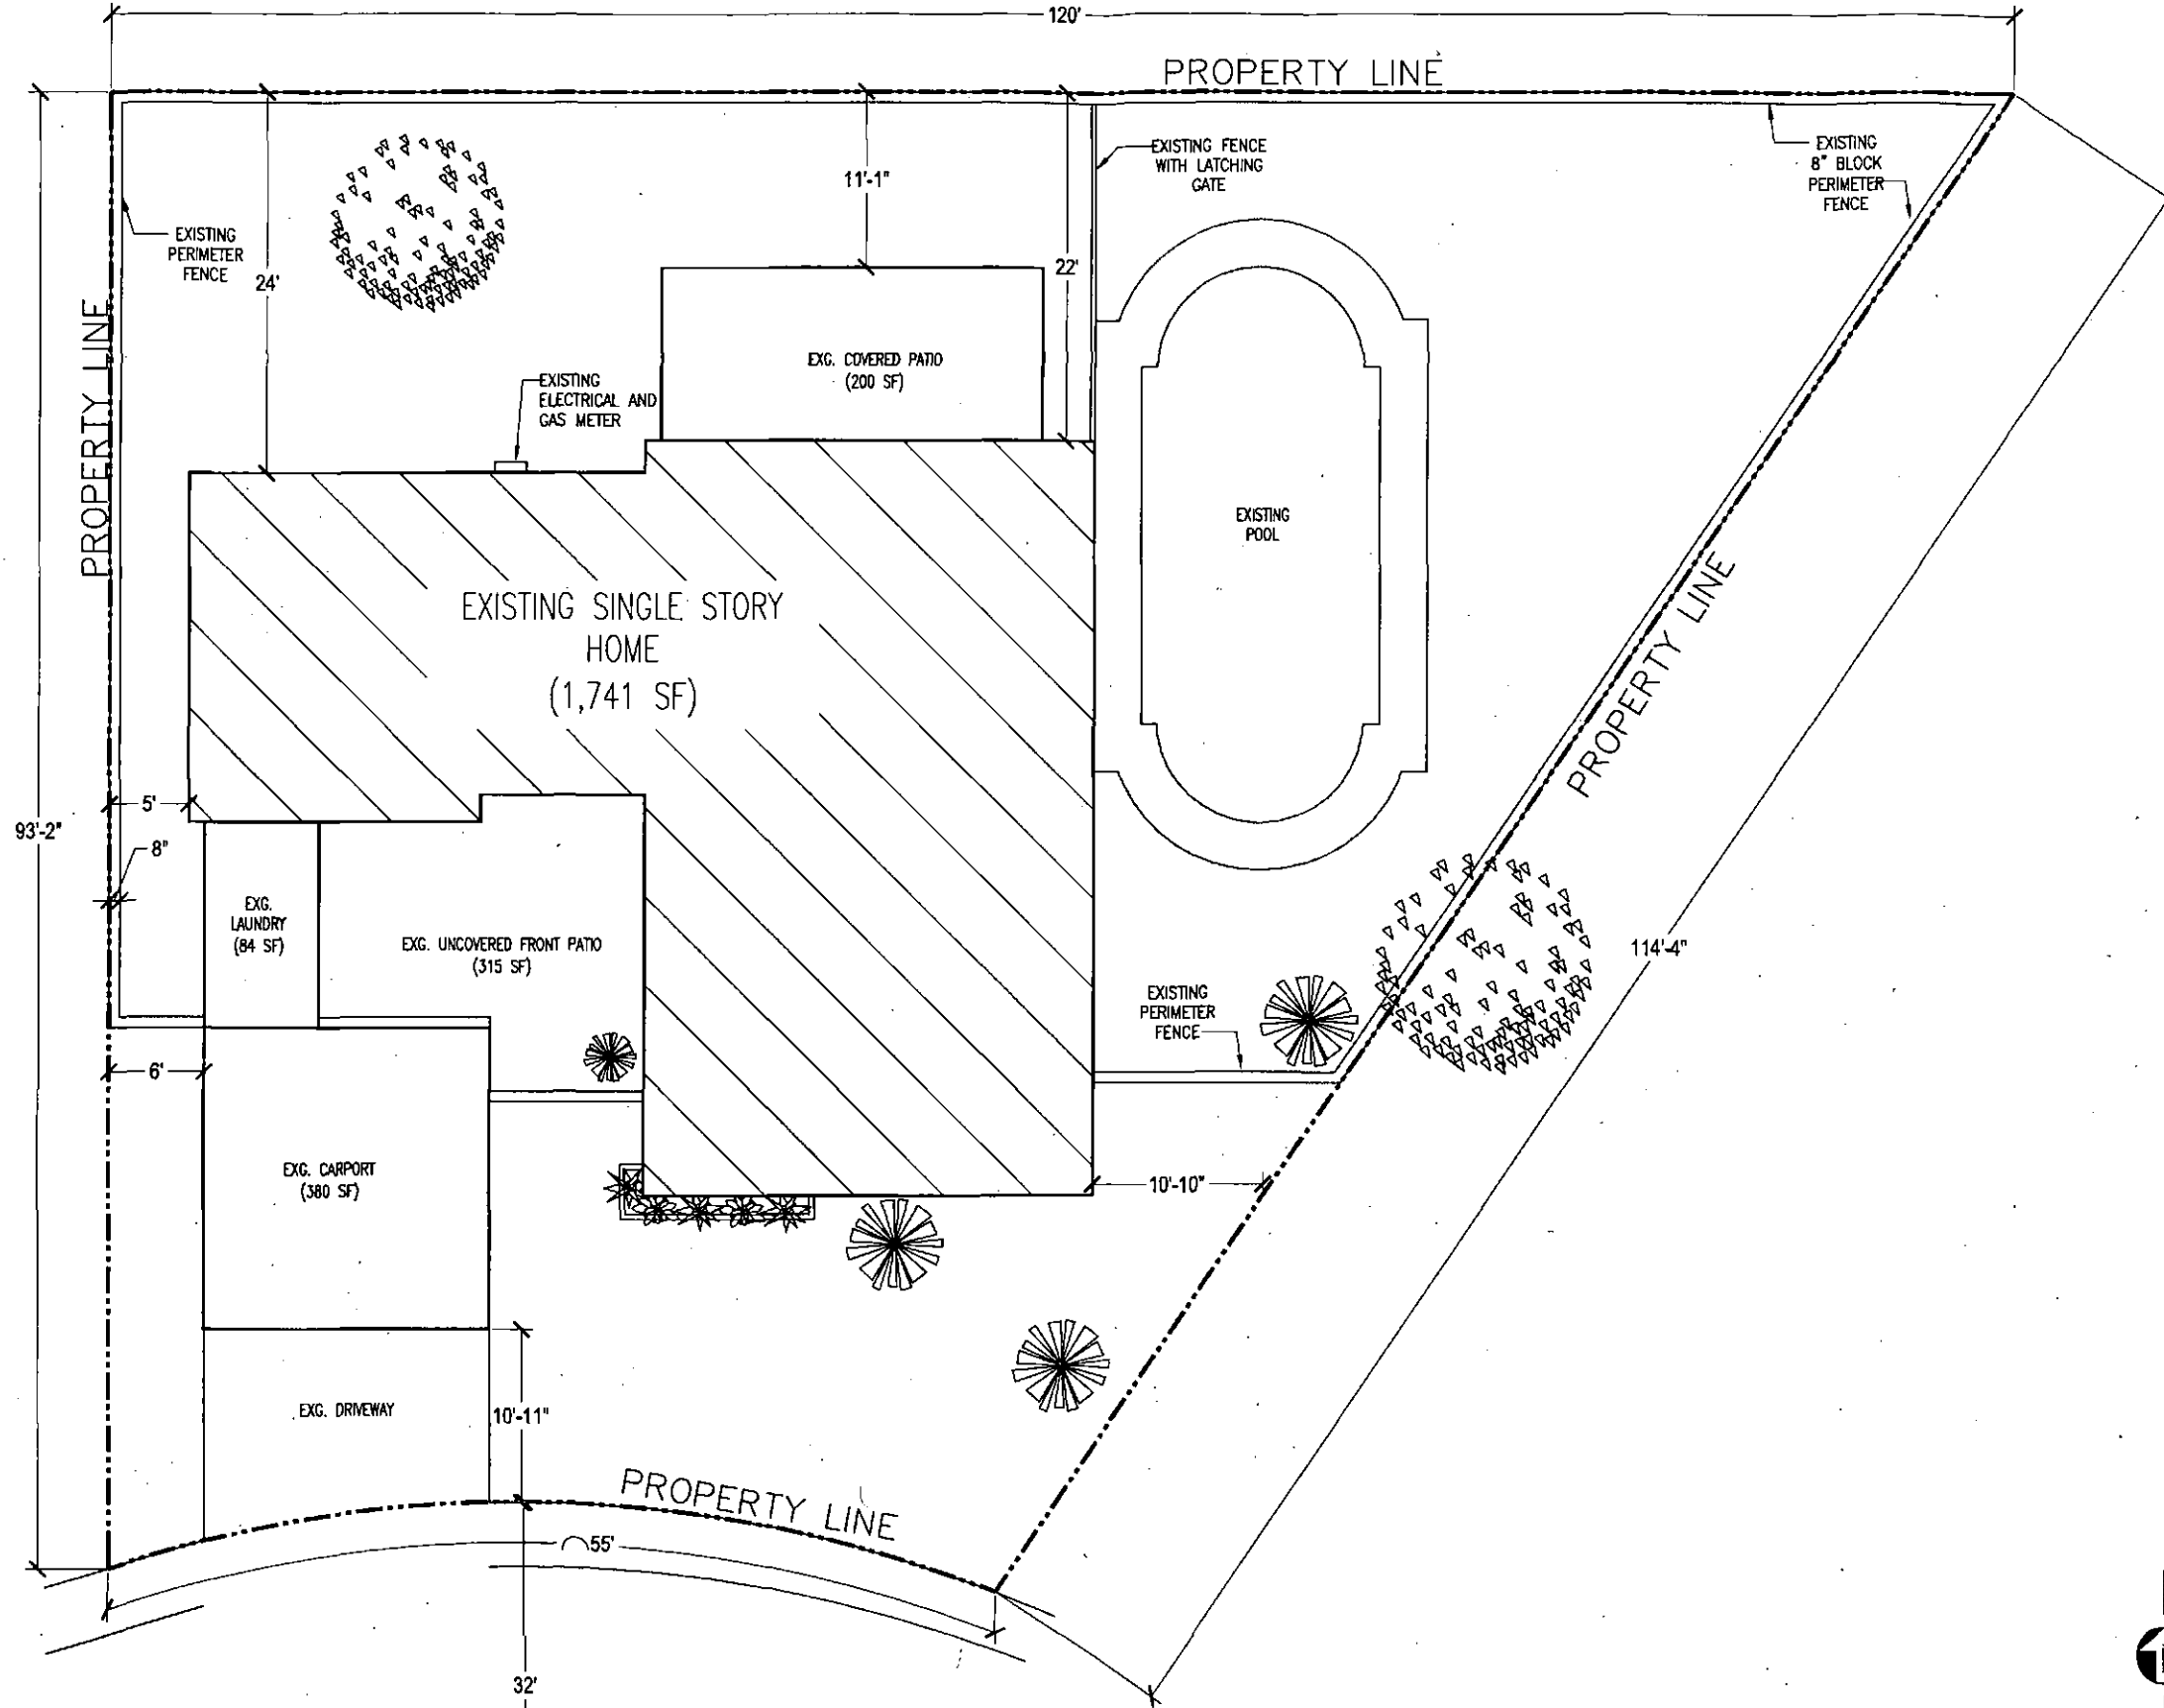

SITE PLAN

CURTIS REMODEL
7233 EAST MONTE VISTA ROAD
SCOTTSDALE, ARIZONA 85257

Revisions

- △
- △
- △
- △
- △
- △

ARCHITECT


Drawn By Checked By

Scale Date


Job No.

1 SITE PLAN
SCALE: 1/8" = 1'-0"


32-HP-2017

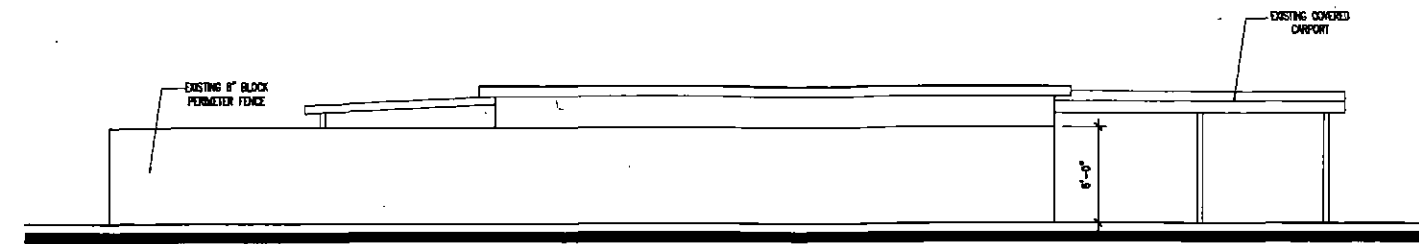


4 EXTERIOR DETAILS WEST
SP2 SCALE: 3/16" = 1'-0"

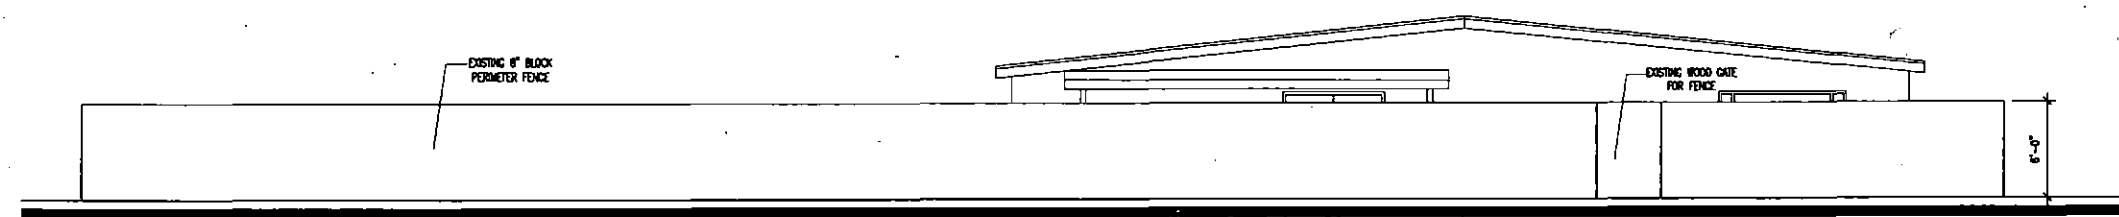

3 EXTERIOR DETAILS NORTH
SP2 SCALE: 3/16" = 1'-0"

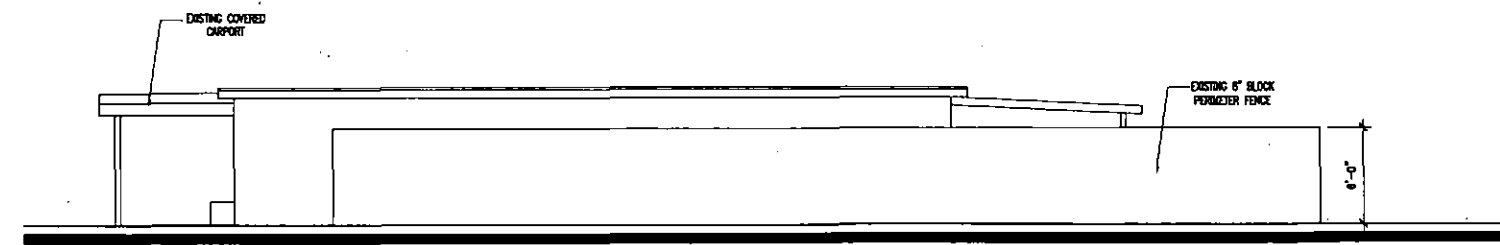

2 EXTERIOR DETAILS EAST
SP2 SCALE: 3/16" = 1'-0"

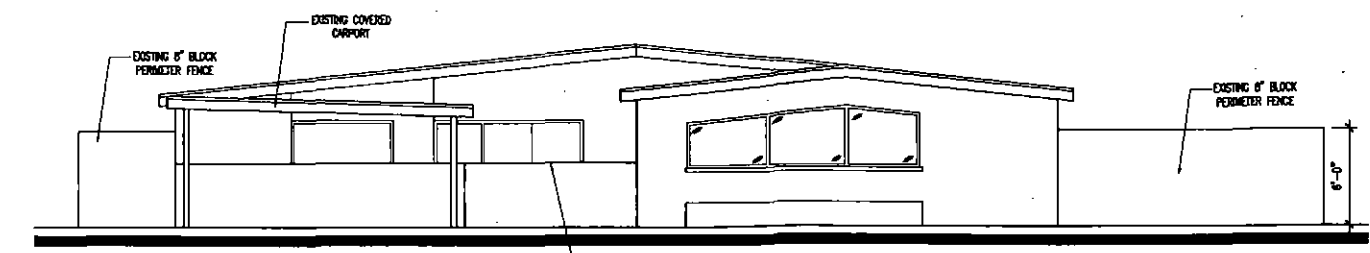

1 EXTERIOR DETAILS SOUTH
SP2 SCALE: 3/16" = 1'-0"

SITE DETAILS

CURTIS REMODEL
7233 EAST MONTE VISTA ROAD
SCOTTSDALE, ARIZONA 85257


Revisions

- △
- △
- △
- △
- △
- △


ARCHITECT	
Drawn By	Checked By
Scale	Date
AS NOTED	
Job No.	

WINDOW SCHEDULE					
WINDOW	SIZE (WD X HT)	SILL HEIGHT	MAT	GLAZ	EXTERIOR FINISH
A	6'-4" X 8'-8"	0"	VN	DBL	BRONZE
B	3'-0" X 8'-8"	0"	VN	DBL	BRONZE
C	3'-4" X 2'-10"	3'-8"	VN	DBL	BRONZE
D	8'-0" X 2'-10"	3'-8"	VN	DBL	BRONZE
E	4'-8" X 2'-10"	3'-8"	VN	DBL	BRONZE
F	3'-4" X 2'-10"	3'-8"	VN	DBL	BRONZE
G	3'-5" X 2'-10"	3'-8"	VN	DBL	BRONZE
H	CUSTOM - ELEVATION	3'-8"	VN	DBL	BRONZE


FINISH KEY	
PAINT	
P1	SHERWIN WILLIAMS - PURE WHITE - SW 7005
P2	BENJAMIN MOORE ONYX 2133 - 10

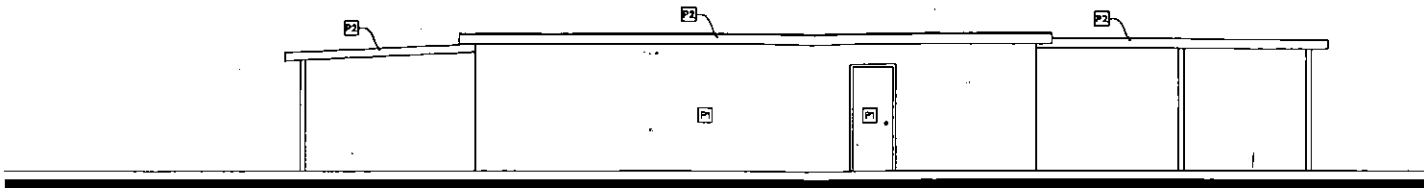


4 WEST ELEVATION
SCALE: 3/16" = 1'-0"

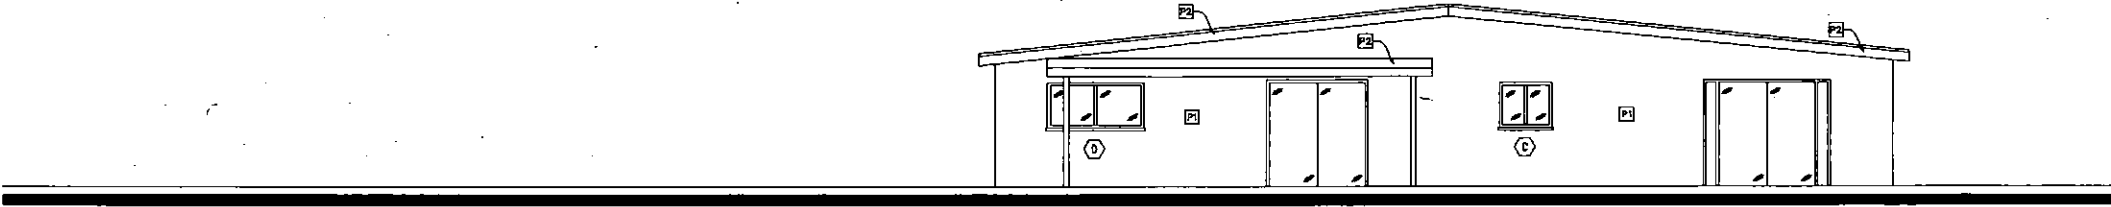

3 NORTH ELEVATION
SCALE: 3/16" = 1'-0"

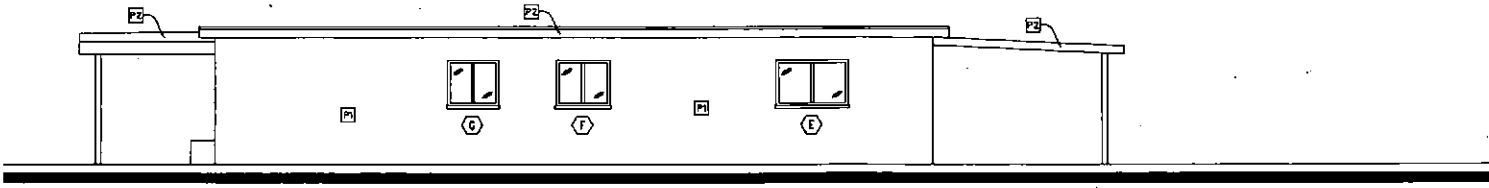

2 EAST ELEVATION
SCALE: 3/16" = 1'-0"

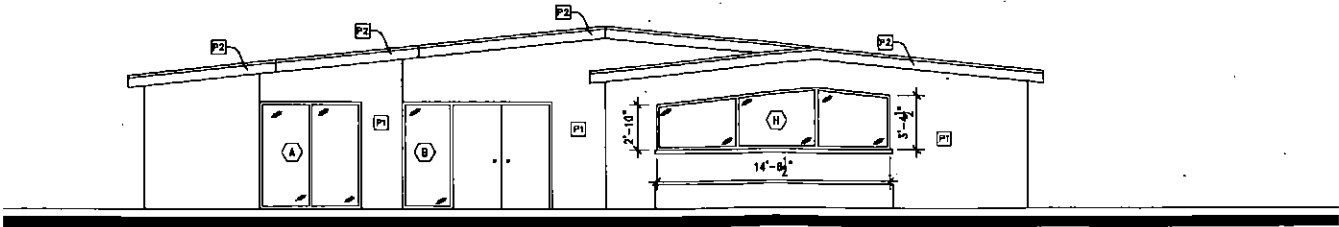


1 SOUTH ELEVATION
SCALE: 3/16" = 1'-0"

EXTERIOR ELEVATIONS

CURTIS REMODEL
7233 EAST MONTE VISTA ROAD
SCOTTSDALE, ARIZONA 85257

- Revisions
- △
 - △
 - △
 - △
 - △
 - △
 - △


Architect	
Drawn By	Checked By
Scale AS NOTED	Date
Job No.	

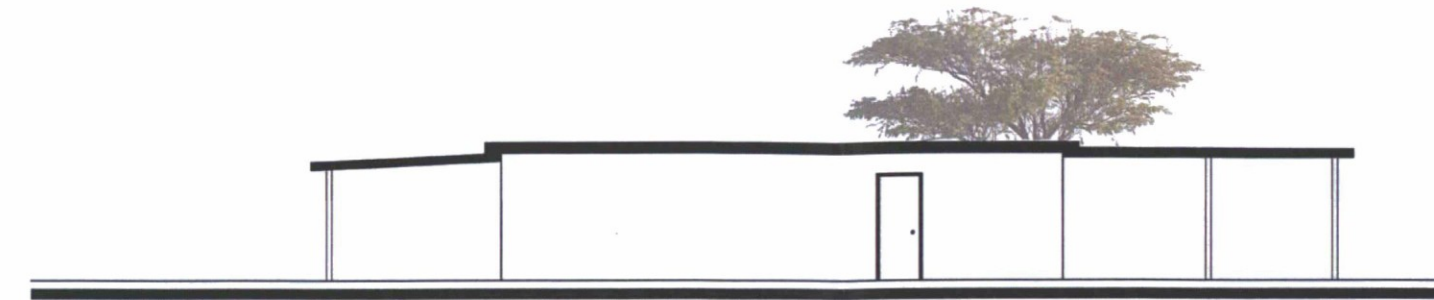


4 WEST ELEVATION
SCALE: 3/16" = 1'-0"



3 NORTH ELEVATION
SCALE: 3/16" = 1'-0"

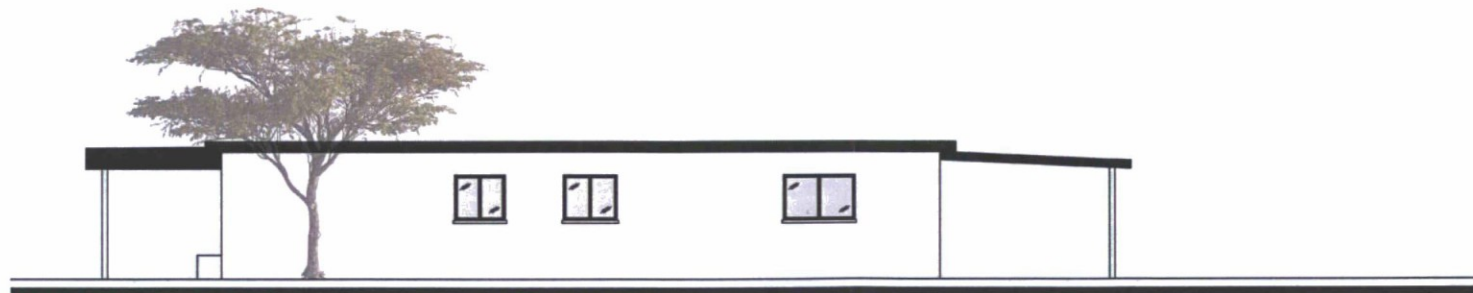

2 EAST ELEVATION
SCALE: 3/16" = 1'-0"

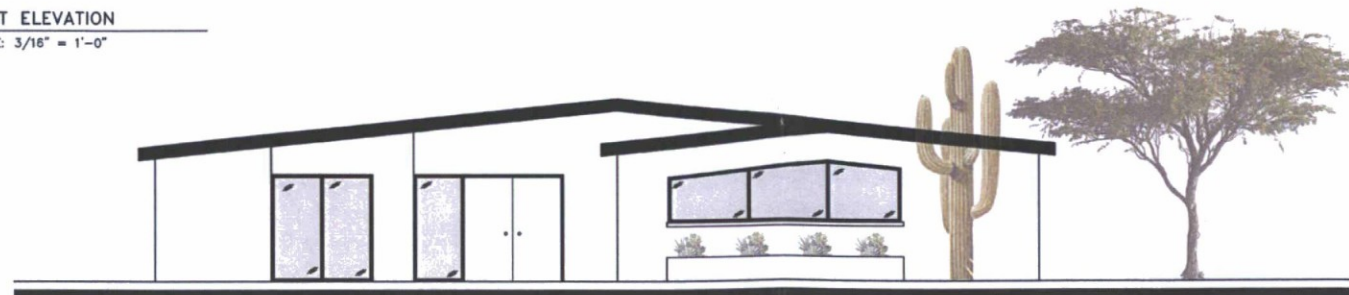

1 SOUTH ELEVATION
SCALE: 3/16" = 1'-0"

EXTERIOR ELEVATIONS

CURTIS REMODEL
7233 EAST MONTE VISTA ROAD
SCOTTSDALE, ARIZONA 85257

Revisions

- △
- △
- △
- △
- △
- △


ARCHITECT	
Drawn By	Checked By
Scale AS NOTED	Date
Job No.	

Cross Section Drawing
Tuscany Full Casement Window, Fixed
1" Fin Setback w/Stucco Key


CAD File Scale	View	File Name	Units
NTS	Horizontal & Vertical	8531T-01 FC	Inch

More Technical Documents can be found at milgard.com/professionals
Due to continual research and development, details may be changed at any time. ©2013 Milgard Mfg.

CASEMENT
SERIES 8531

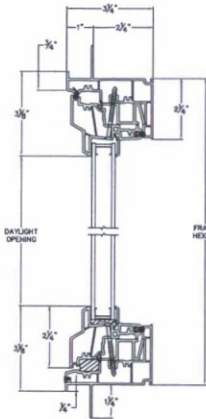

HEAD & SILL

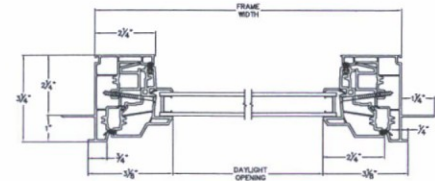

JAMBS


ALL OTHER WINDOWS

Cross Section Drawing
Tuscany Horizontal Slider Window
1" Fin Setback w/Stucco Key


CAD File Scale	View	File Name	Units
NTS	Horizontal & Vertical	8130M-01 HS	Inch

More Technical Documents can be found at milgard.com/professionals
Due to continual research and development, details may be changed at any time. ©2013 Milgard Mfg.

HORIZONTAL SLIDER
SERIES 8130

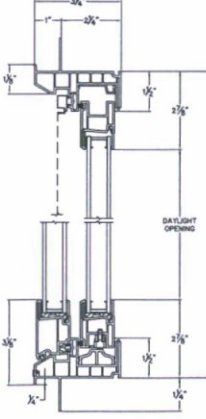


HEAD & SILL

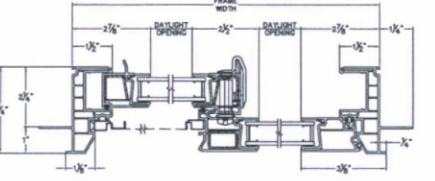


JAMBS

Premium Exterior Vinyl Finishes
Standard - Matching Interior WHITE INTERIOR FINISH

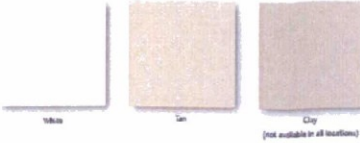

Premium - White Interior only BRONZE EXTERIOR FINISH

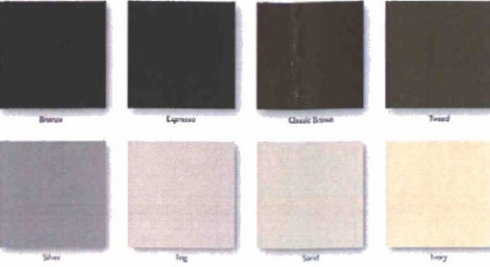

© Milgard Manufacturing, Inc.

Series Information — 10

WINDOW DETAILS

CURTIS REMODEL
7233 EAST MONTE VISTA ROAD
SCOTTSDALE, ARIZONA 85257

Revisions

- △
- △
- △
- △
- △
- △

ARCHITECT

Drawn By	Checked By
Scale AS NOTED	Date
Job No.	